


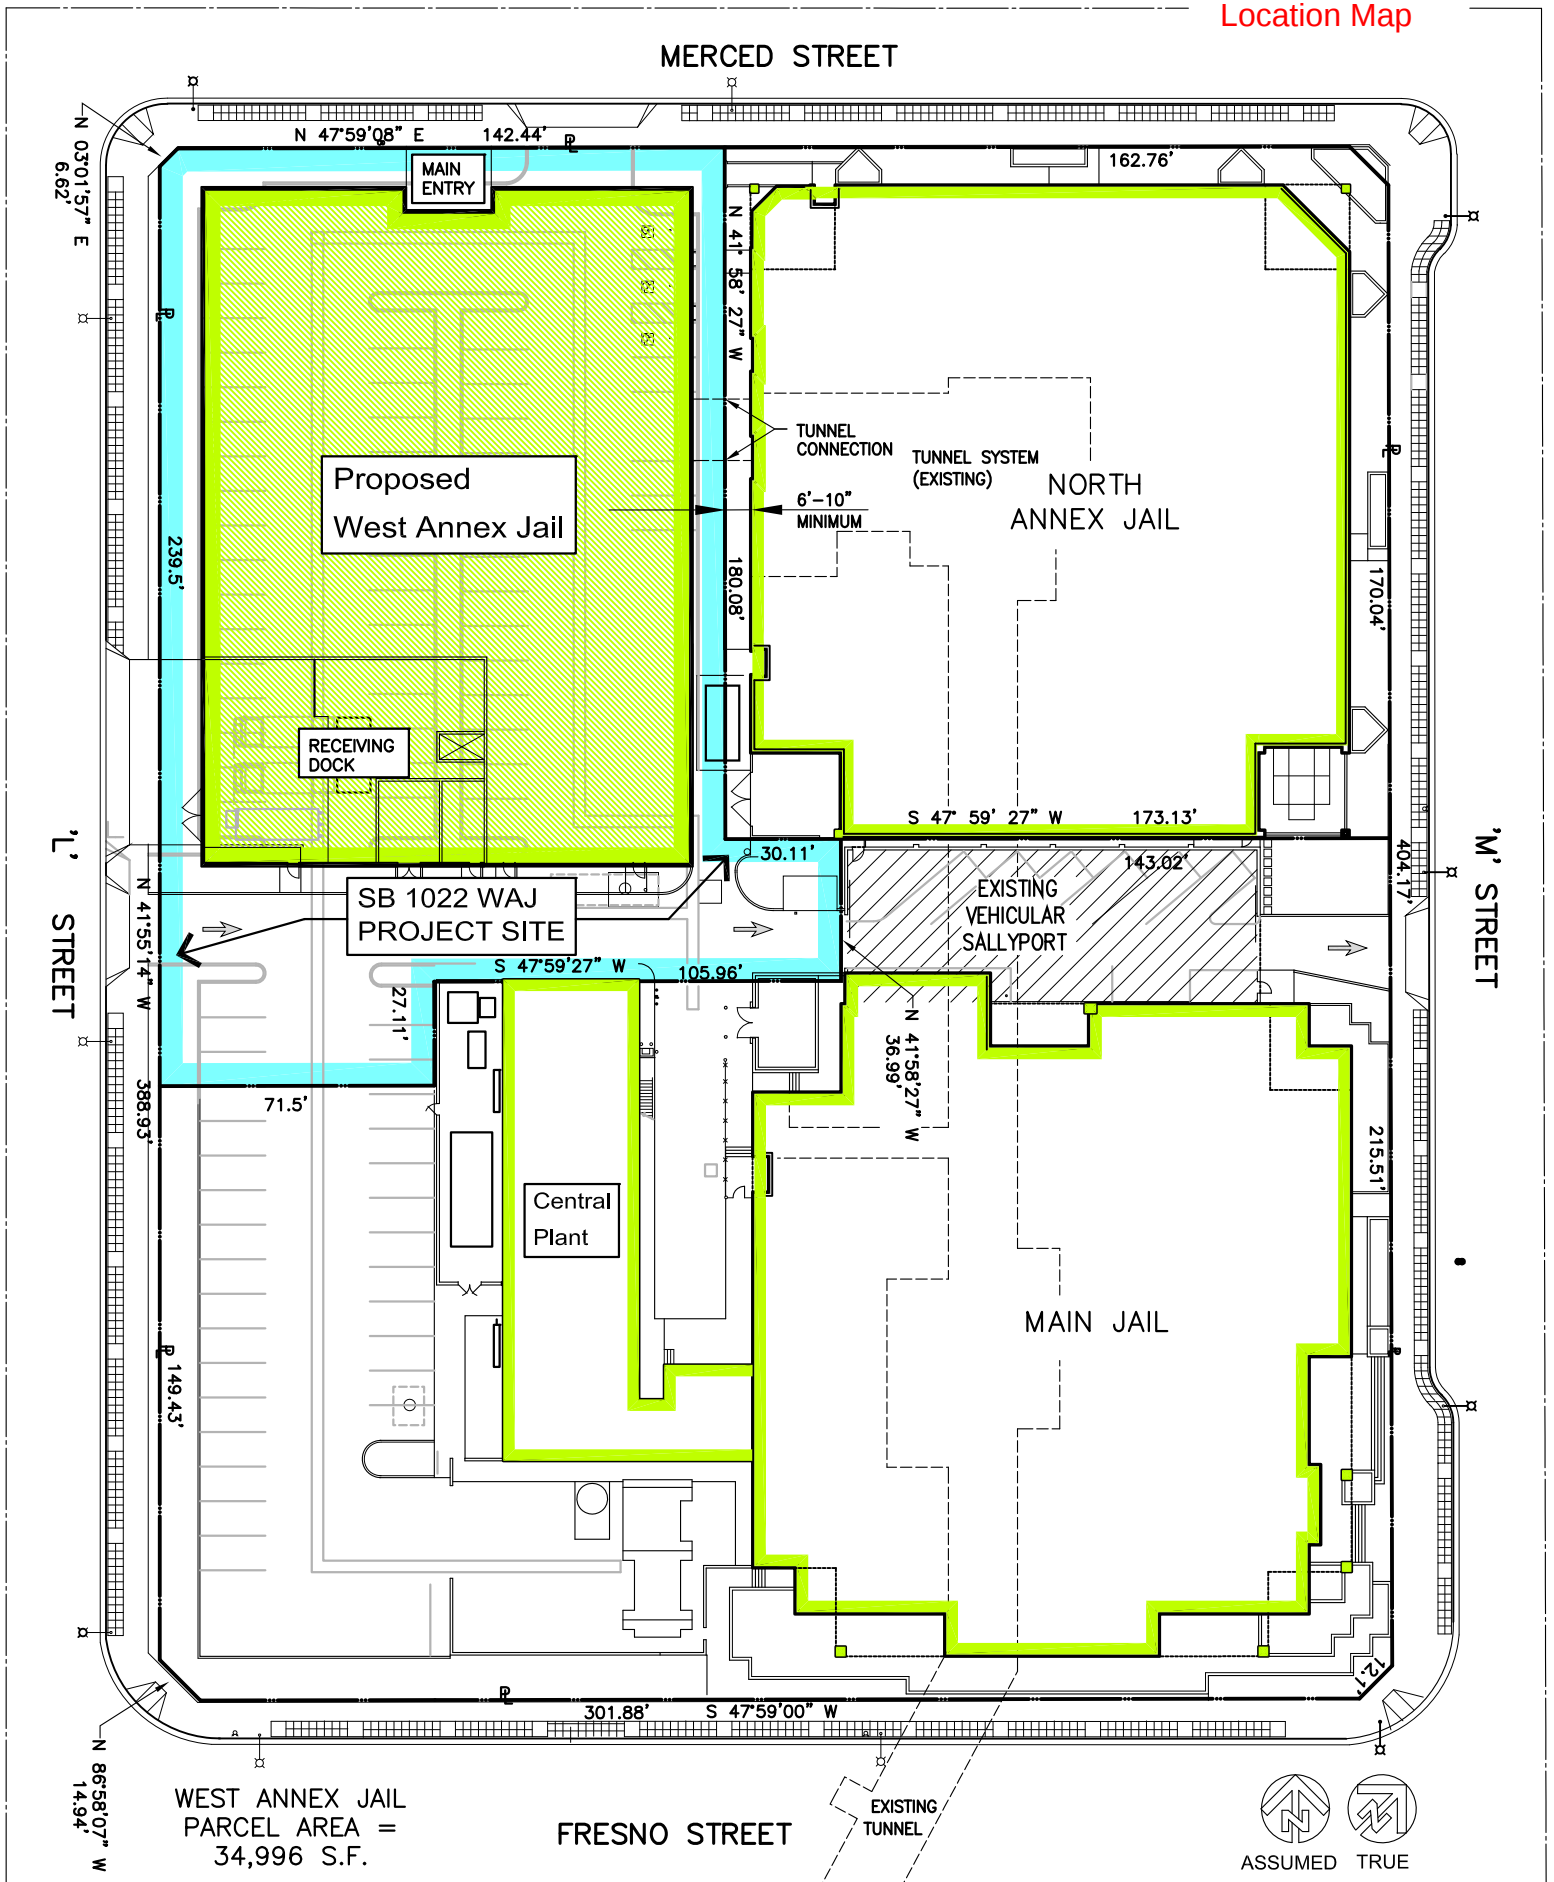

Fresno County Detention Facilities Site Plan

SCALE: 1" = 50'-0"

0' 10' 40' 80'

PLOTTED 10-25-16