

3/1/2016

For Item 15

Resolution of Necessity for Fowler Avenue
from Elkhorn Avenue to South Avenue




DEPARTMENT OF PUBLIC WORKS AND PLANNING

RIGHT OF WAY MAPS FOR
FOWLER AVENUE
ELKHORN AVENUE TO SOUTH AVENUE

LEGEND
PROPOSED RIGHT OF WAY LINE
SECTION LINE
EXISTING RIGHT OF WAY LINE

PROPOSED RIGHT OF WAY
PROPOSED RIGHT OF WAY
RIGHT OF WAY ACQUISITION
EXISTING RIGHT OF WAY
(ACQUISITION AND BY EASES ACQUISITION)

DATE	BY	SCALE	DATE
1	11	1" = 100'	11/15

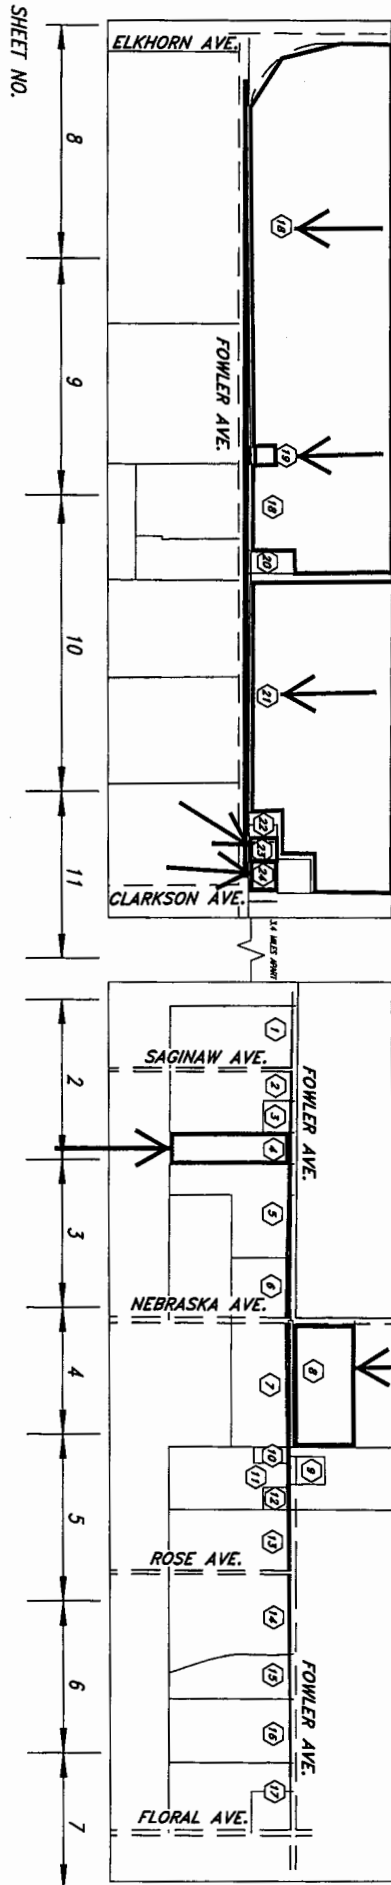

SHEET NO.

BASIS OF BEARINGS:

THE WEST LINE OF THE SOUTHWEST
QUARTER OF SECTION 27 T.16 S., R.
21 E., M.D.M&B, IS ASSUMED TO BE
N00°09'09"E

T. 16 S., R. 21 E., M.D.B.& M.

EXHIBIT '2'

PARCEL 4

LEGEND



ACQUISITION FOR ROAD
RIGHT-OF-WAY
0.176 Acres



DEPARTMENT OF PUBLIC WORKS AND PLANNING

**FOWLER AVENUE
ELKHORN AVE. TO SOUTH AVE.**

#NO.

SHEET NO. 1


NAME:	DATE:
DRAWN: GMEDINA	01/07/16
CHECKED: GMEDINA	01/07/16
REVISION: XX	00/00/00



Parcel 4

THE WEST LINE OF THE SOUTHWEST
QUARTER OF SECTION 27 T.16 S., R.
21 E., M.D.M.&B, IS ASSUMED TO BE
N00°09'09"E

ACQUISITION FOR ROAD
RIGHT-OF-WAY
0.393 Acres

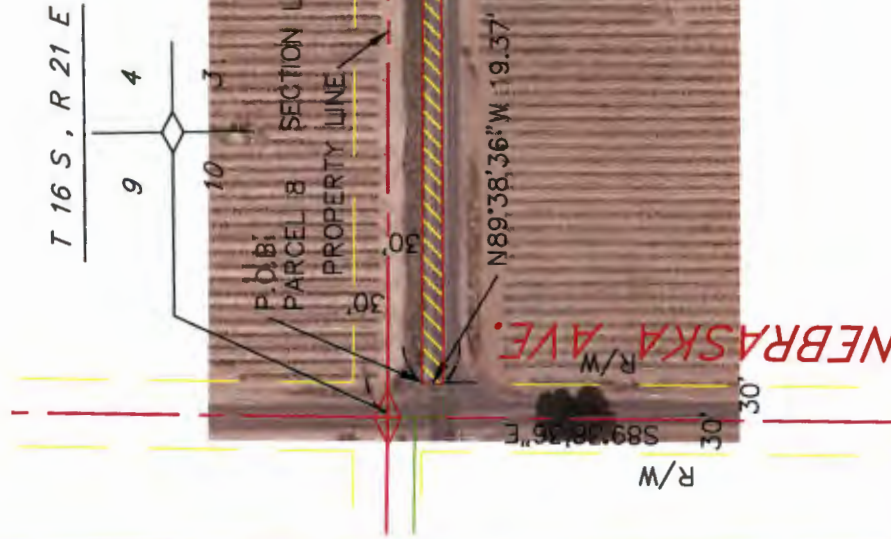


#NO.

00/00/00

X
Z

REVI

Parcel 8

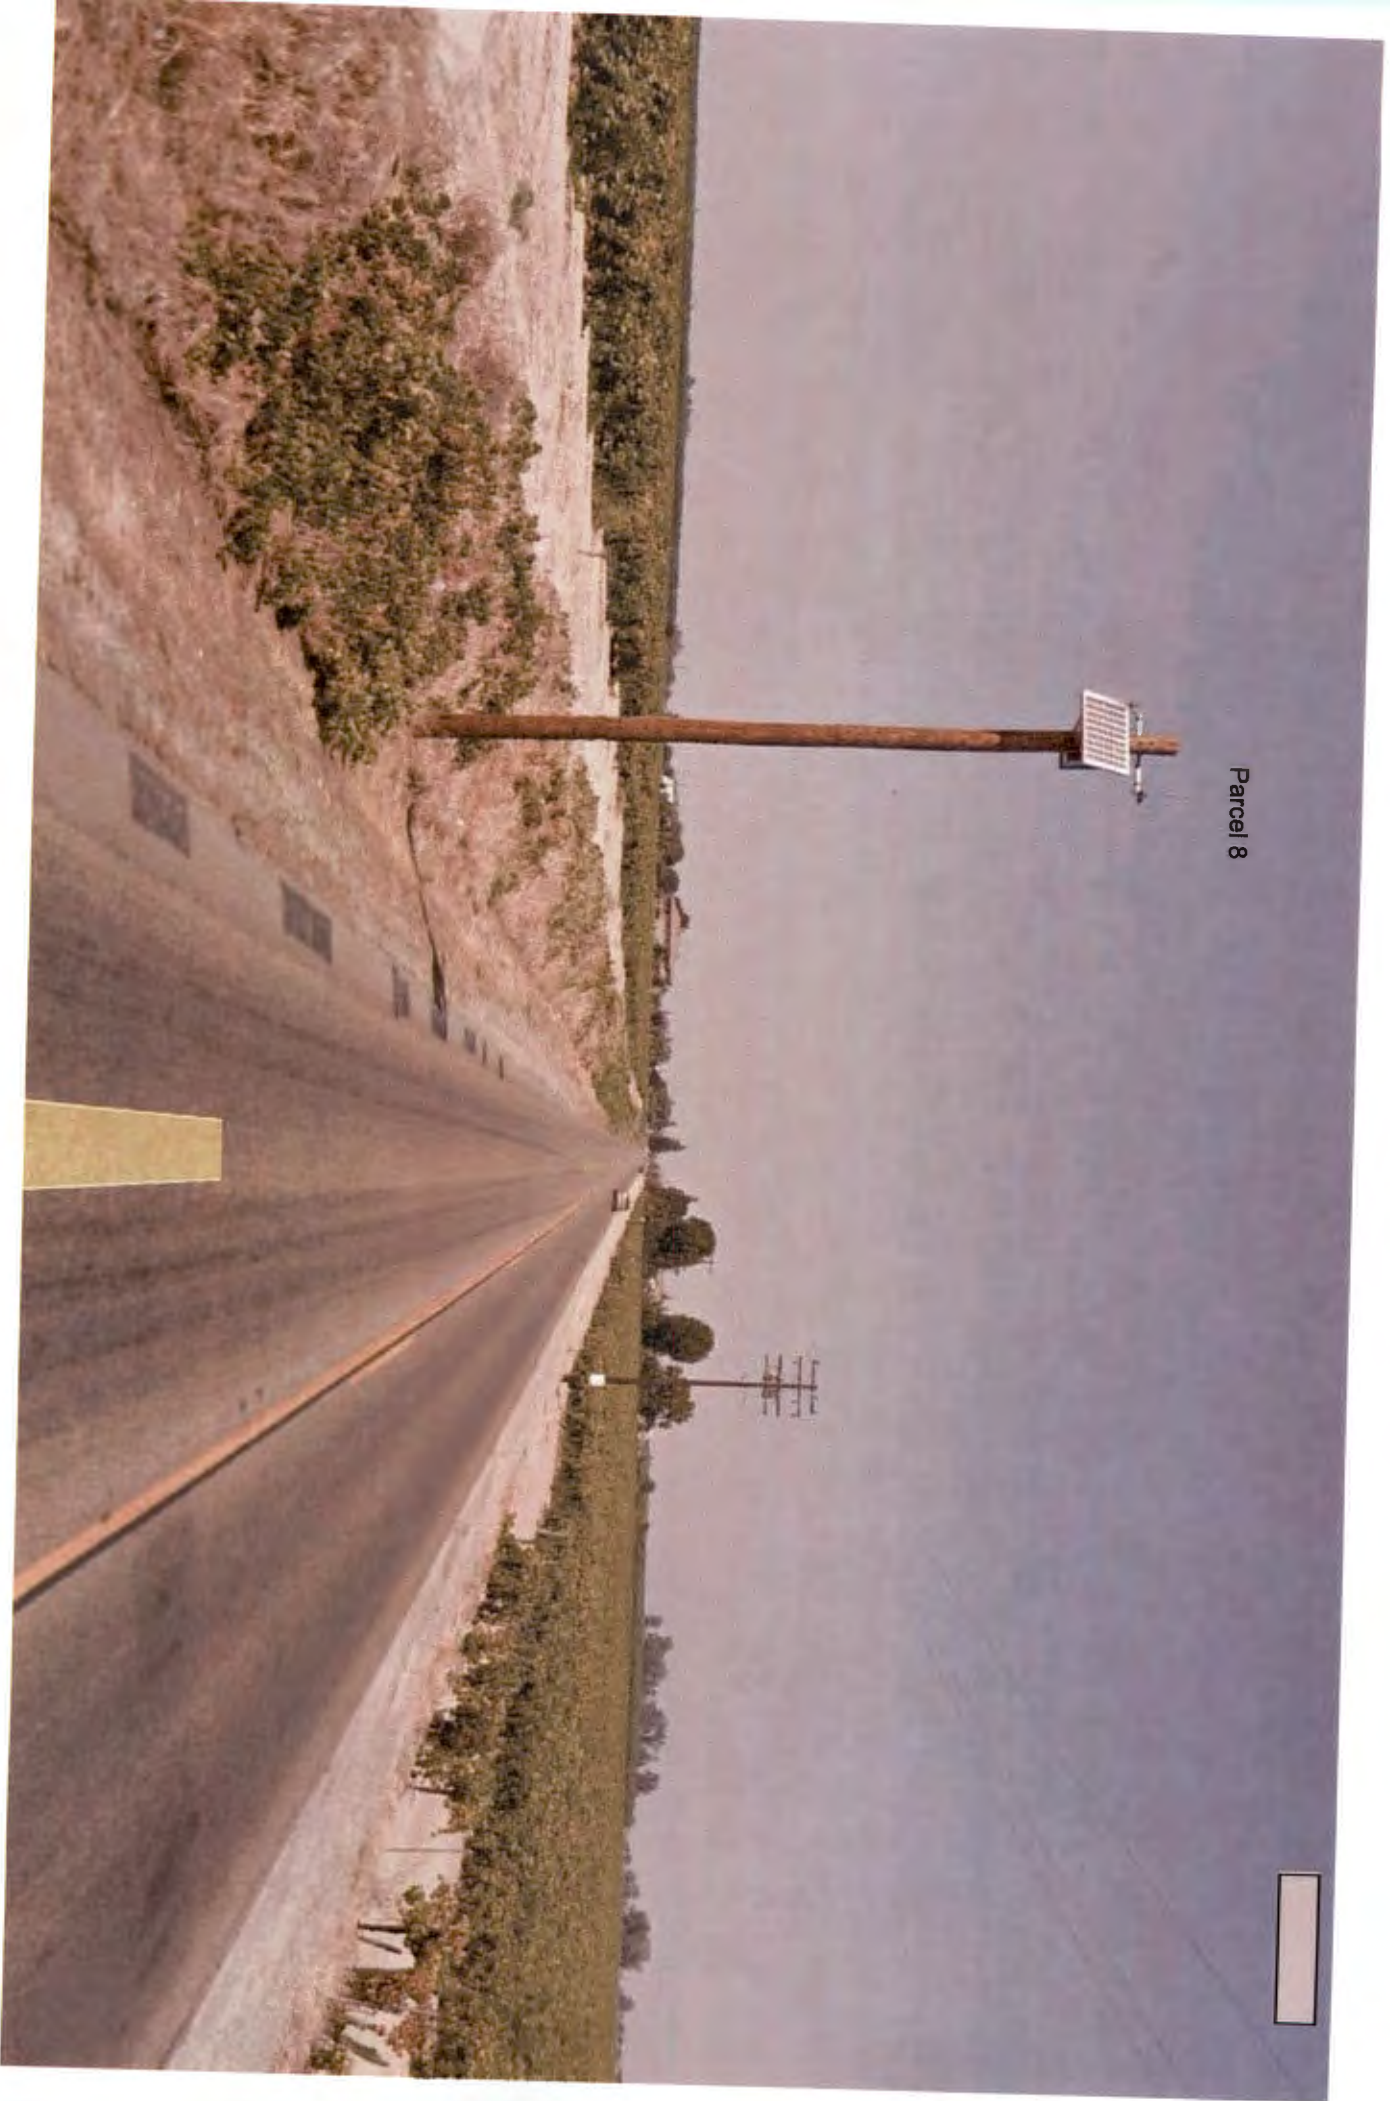

BASIS OF BEARINGS:
 THE WEST LINE OF THE SOUTHWEST
 QUARTER OF SECTION 27 T.16 S., R.
 21 E., M.D.M&B, IS ASSUMED TO BE
 N00°09'09"E

**ACQUISITION FOR ROAD
 RIGHT-OF-WAY 0.410 Acres**

**EXISTING RIGHT-OF-WAY PER
 60' VIEWERS ROAD (JOHN
 SUTHERLAND, et al)**

LEGEND

**T. 16 S., R. 21 E., M.D.B.&M.
 EXHIBIT '2'
 PARCEL 18**

**SE COR SEC. 33
 16 S., R 21 E**

ELKHORN AVE


SECTION LINE

SECTION LINE

SECTION LINE

SECTION LINE

SECTION LINE

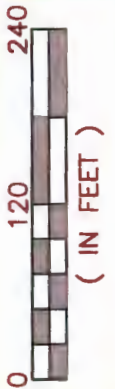


NAME:	DATE:
DRAWN: GMEDINA	01/07/16
CHECKED: GMEDINA	01/07/16
REVISION: XX	00/00/00

DEPARTMENT OF PUBLIC WORKS AND PLANNING
FOWLER AVENUE
 ELKHORN AVE. TO SOUTH AVE.

#NO. SHEET NO. 2 OF 2

Parcel 18

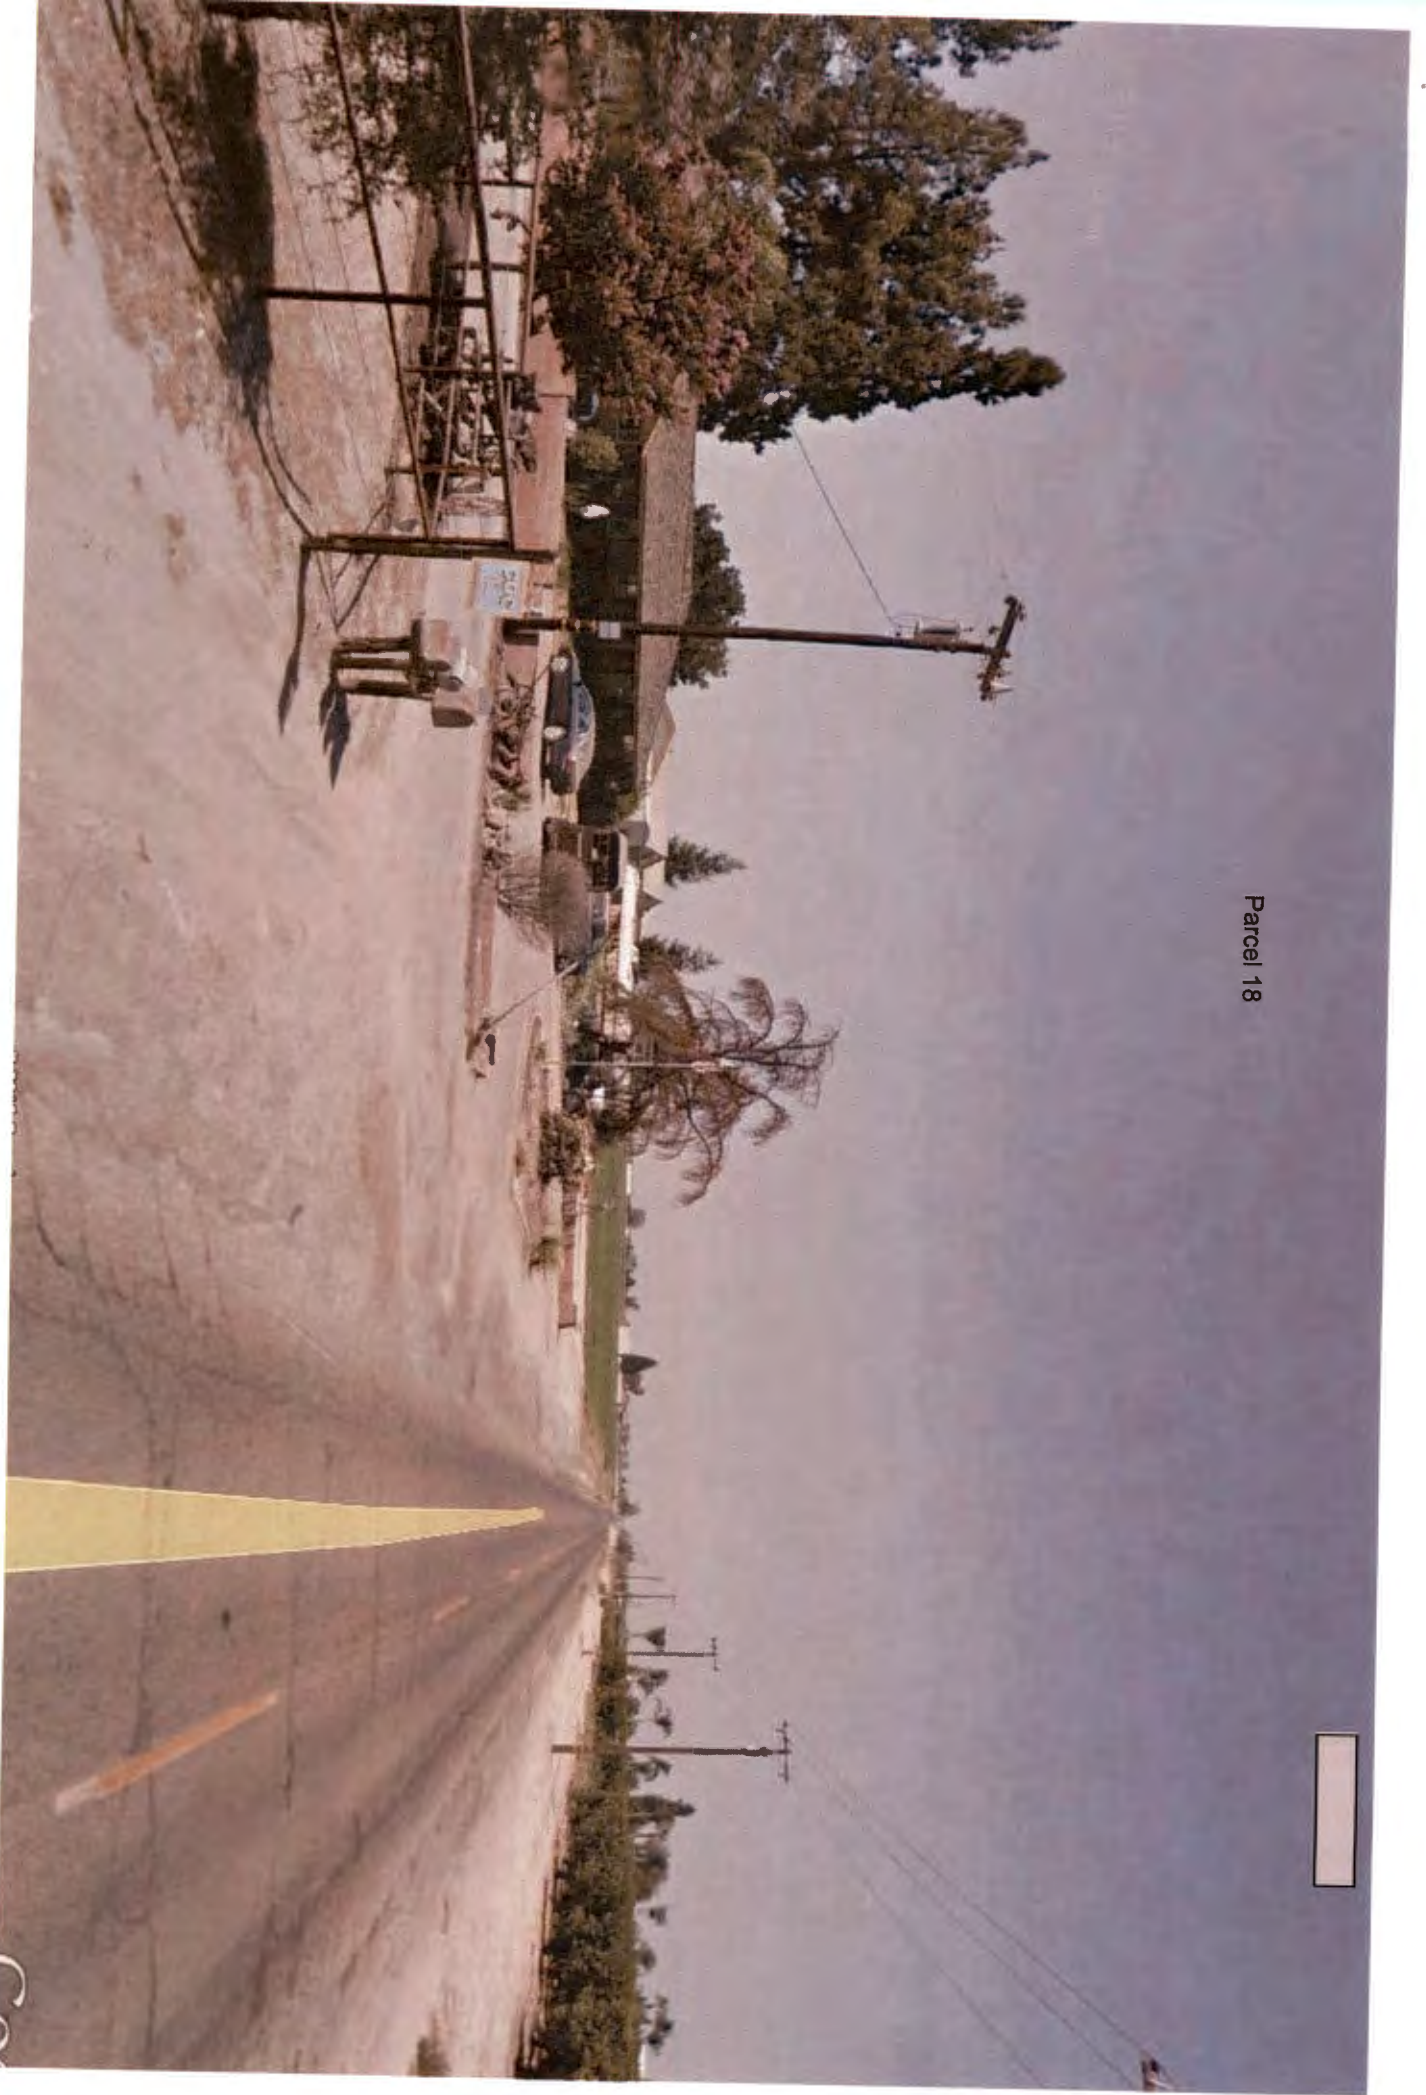

T. 16 S., R. 21 E., M.D.B. & M.
EXHIBIT '2'
PARCEL 19

ACQUISITION FOR ROAD
RIGHT-OF-WAY 0.042 Acres

EXISTING RIGHT-OF-WAY PER
60' VIEWERS ROAD (JOHN
SUTHERLAND et al)

LEGEND



BASIS OF BEARINGS:
THE WEST LINE OF THE SOUTHWEST
QUARTER OF SECTION 27 T.16 S., R.
21 E., M.D.M. & B., IS ASSUMED TO BE
N00°09'09"E



DEPARTMENT OF PUBLIC WORKS AND PLANNING


FOWLER AVENUE
ELKHORN AVE. TO SOUTH AVE.



NAME:	DATE:
DRAWN: GMEDINA	01/07/16
CHECKED: GMEDINA	01/07/16
REVISION: XX	00/00/00

SHEET NO 1 OF 2

Parcel 19

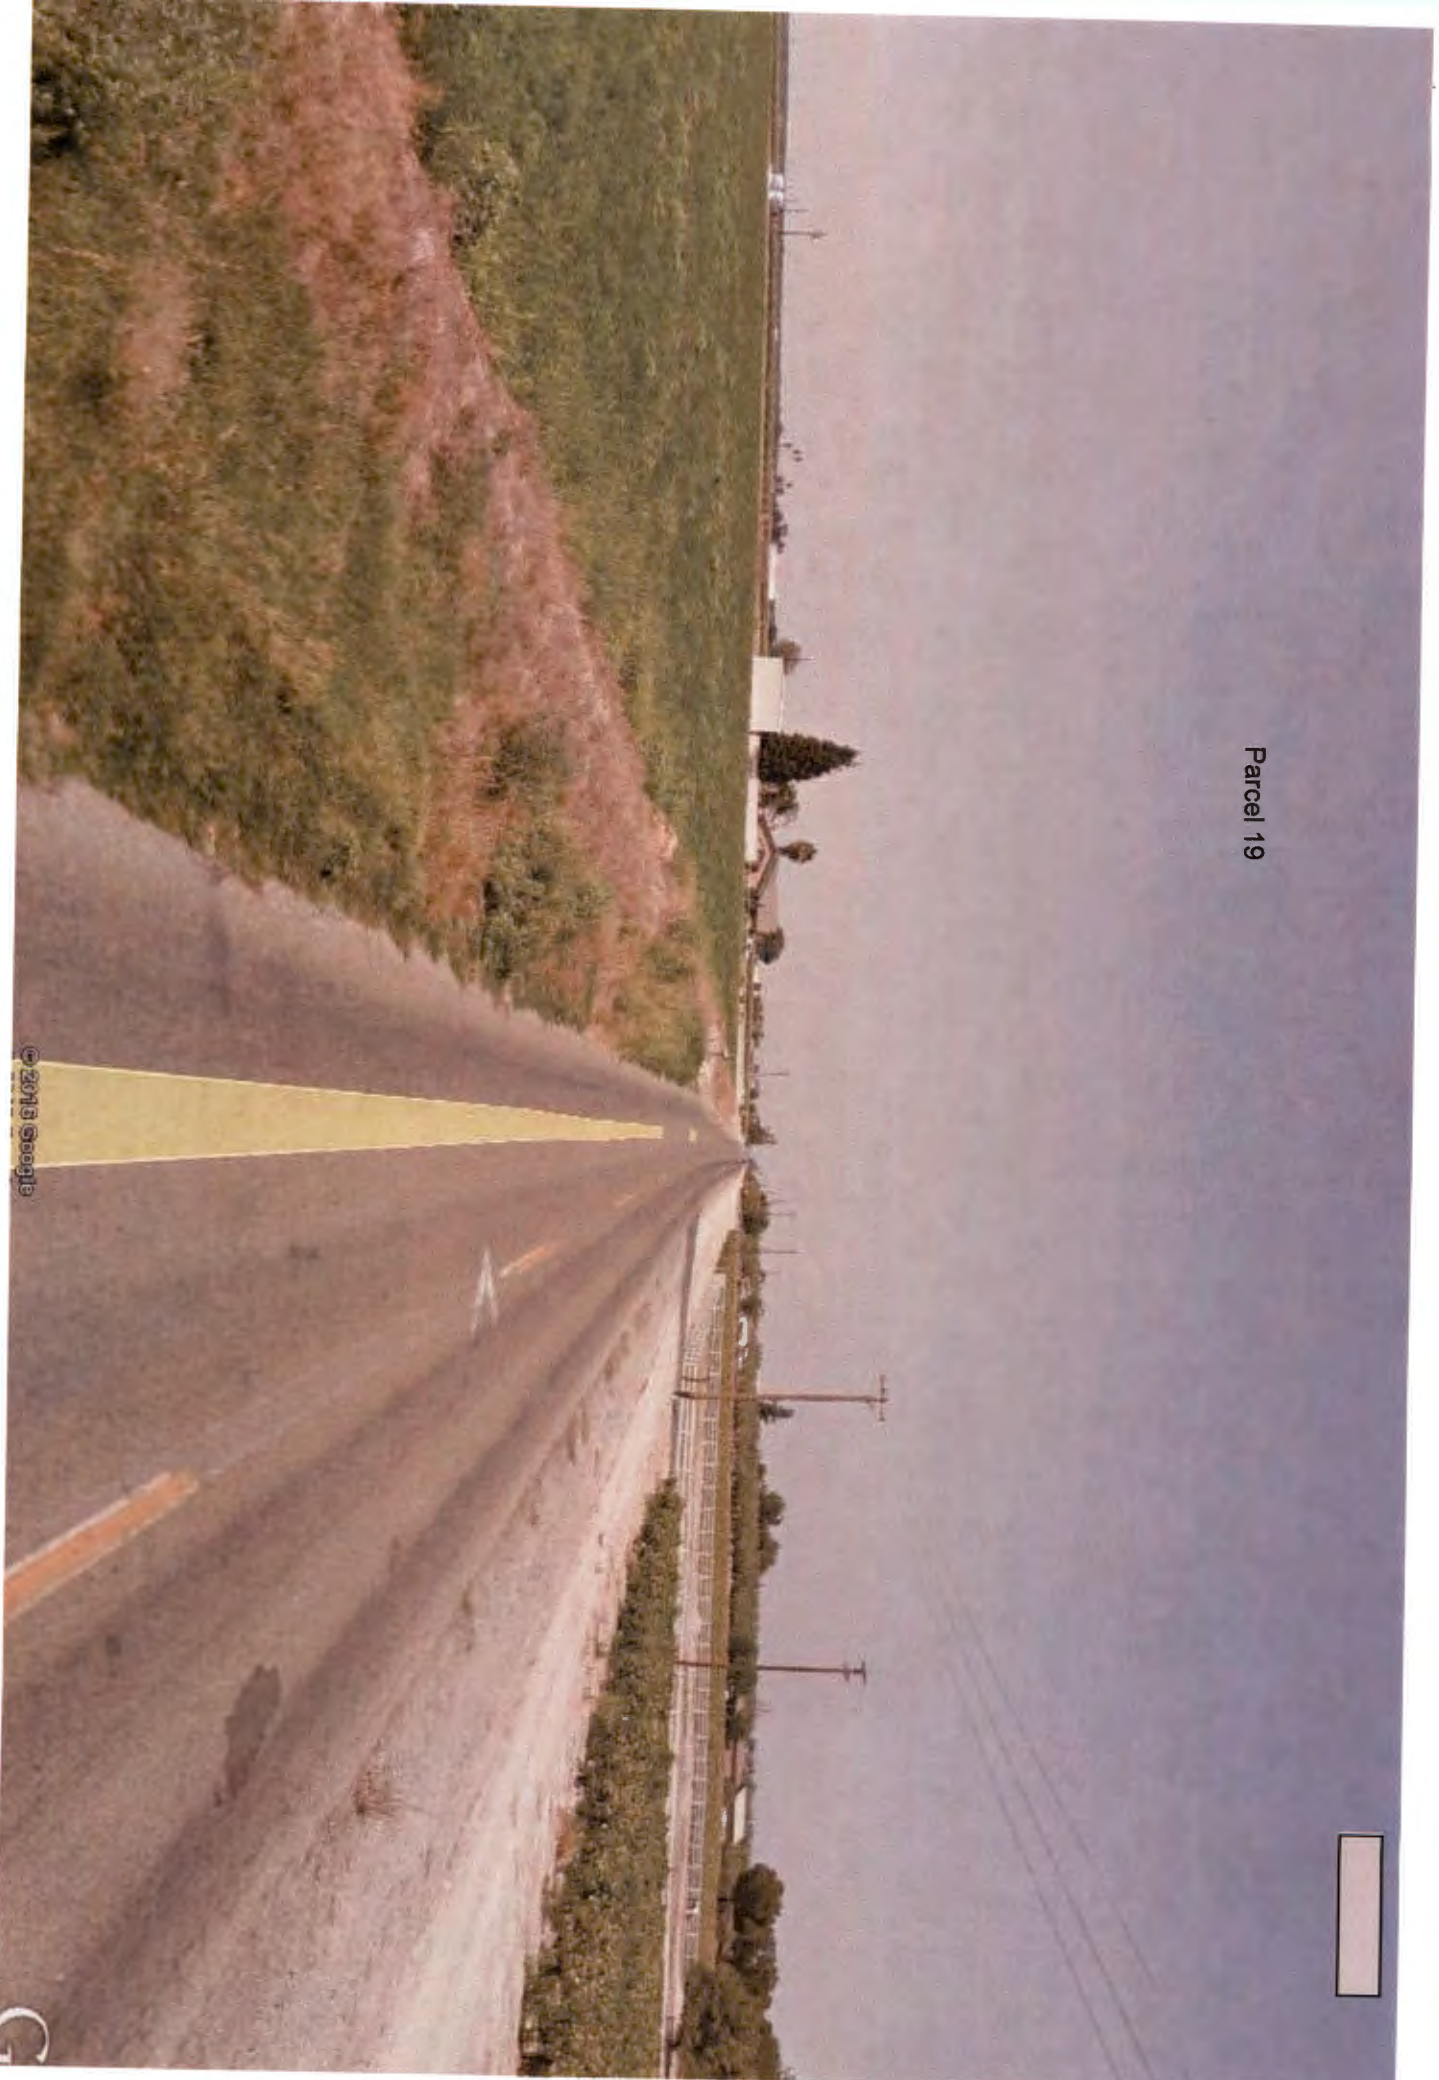

T. 16 S., R. 21 E., M.D.B.& M.
EXHIBIT '2'
PARCEL 21

LEGEND

ACQUISITION FOR ROAD
 RIGHT-OF-WAY **0.287 Acres**

EXISTING RIGHT-OF-WAY PER
 60' VIEWERS ROAD (JOHN
 SUTHERLAND, et al)

385-180-17

21



NAME:		DATE:	
DRAWN: GMEDINA		01/07/16	
CHECKED: GMEDINA		01/07/16	
REVISION: XX		00/00/00	

(IN FEET)

DEPARTMENT OF PUBLIC WORKS AND PLANNING


FOWLER AVENUE

ELKHORN AVE. TO SOUTH AVE.

#NO.

SHEET NO. 1 OF 2

Parcel 21

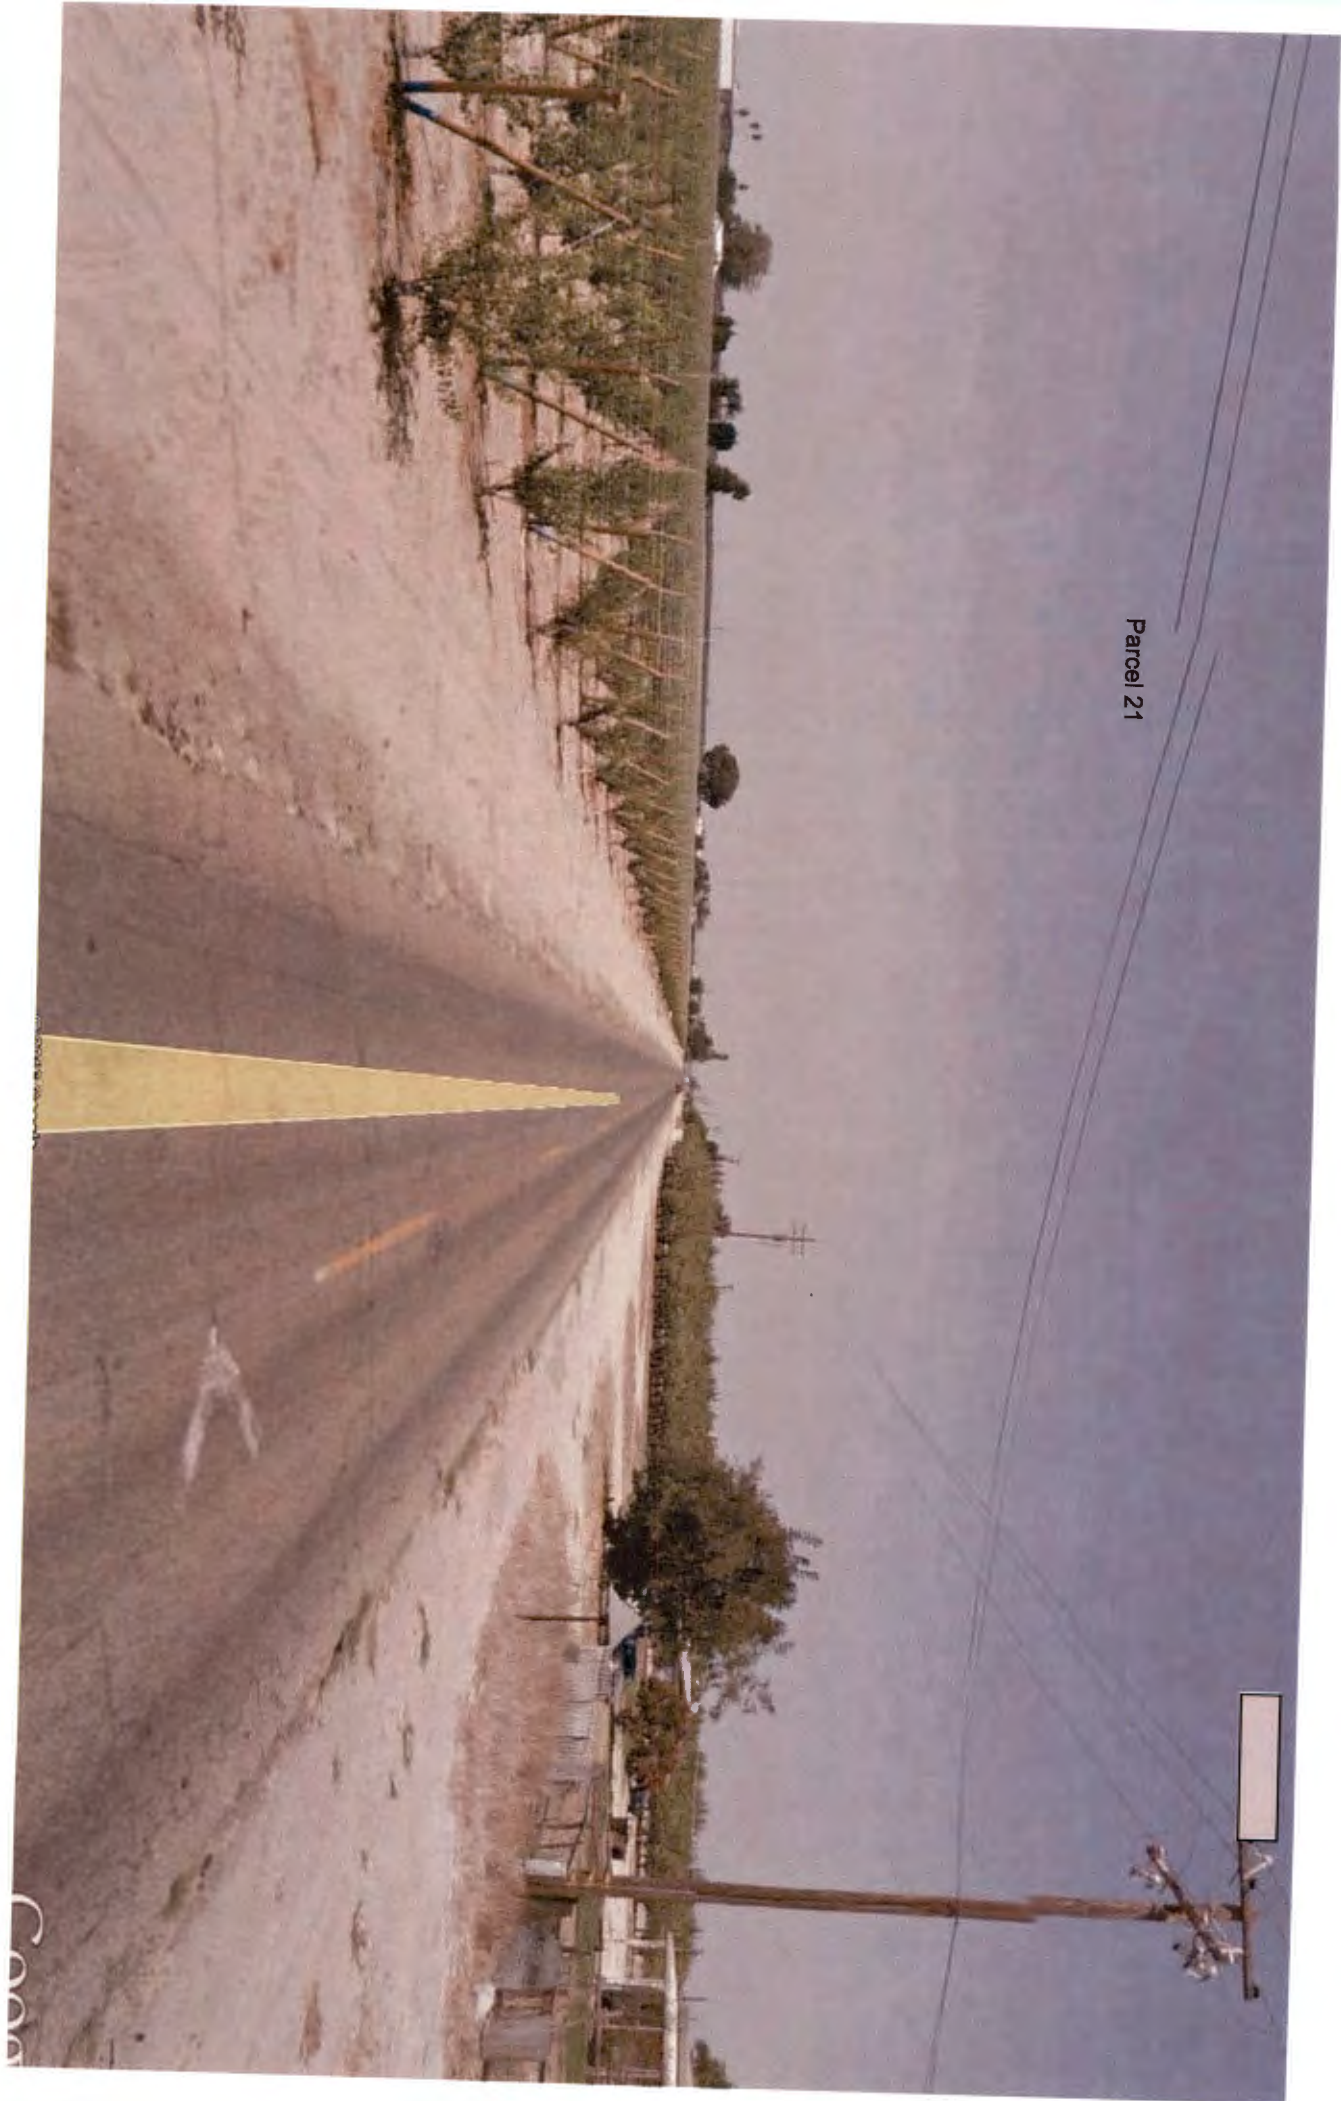

Cooper

LEGEND



BASIS OF BEARINGS:

THE WEST LINE OF THE SOUTHWEST
QUARTER OF SECTION 27 T.16 S., R.
21 E., M.D.M&B, IS ASSUMED TO BE
N00°09'09"E

T. 16 S., R. 21 E., M.D.B.& M.

EXHIBIT '2'
PARCEL 23

ACQUISITION FOR ROAD
RIGHT-OF-WAY 0.005 Acres

EXISTING RIGHT-OF-WAY PER
60' VIEWERS ROAD (JOHN
SUTHERLAND, et al)



DEPARTMENT OF PUBLIC WORKS AND PLANNING


FOWLER AVENUE
ELKHORN AVE. TO SOUTH AVE.



NAME:	DATE:
DRAWN: GMEDINA	01/07/16
CHECKED: GMEDINA	01/07/16
REVISION: XX	00/00/00

#NO.

SHEET NO. 1

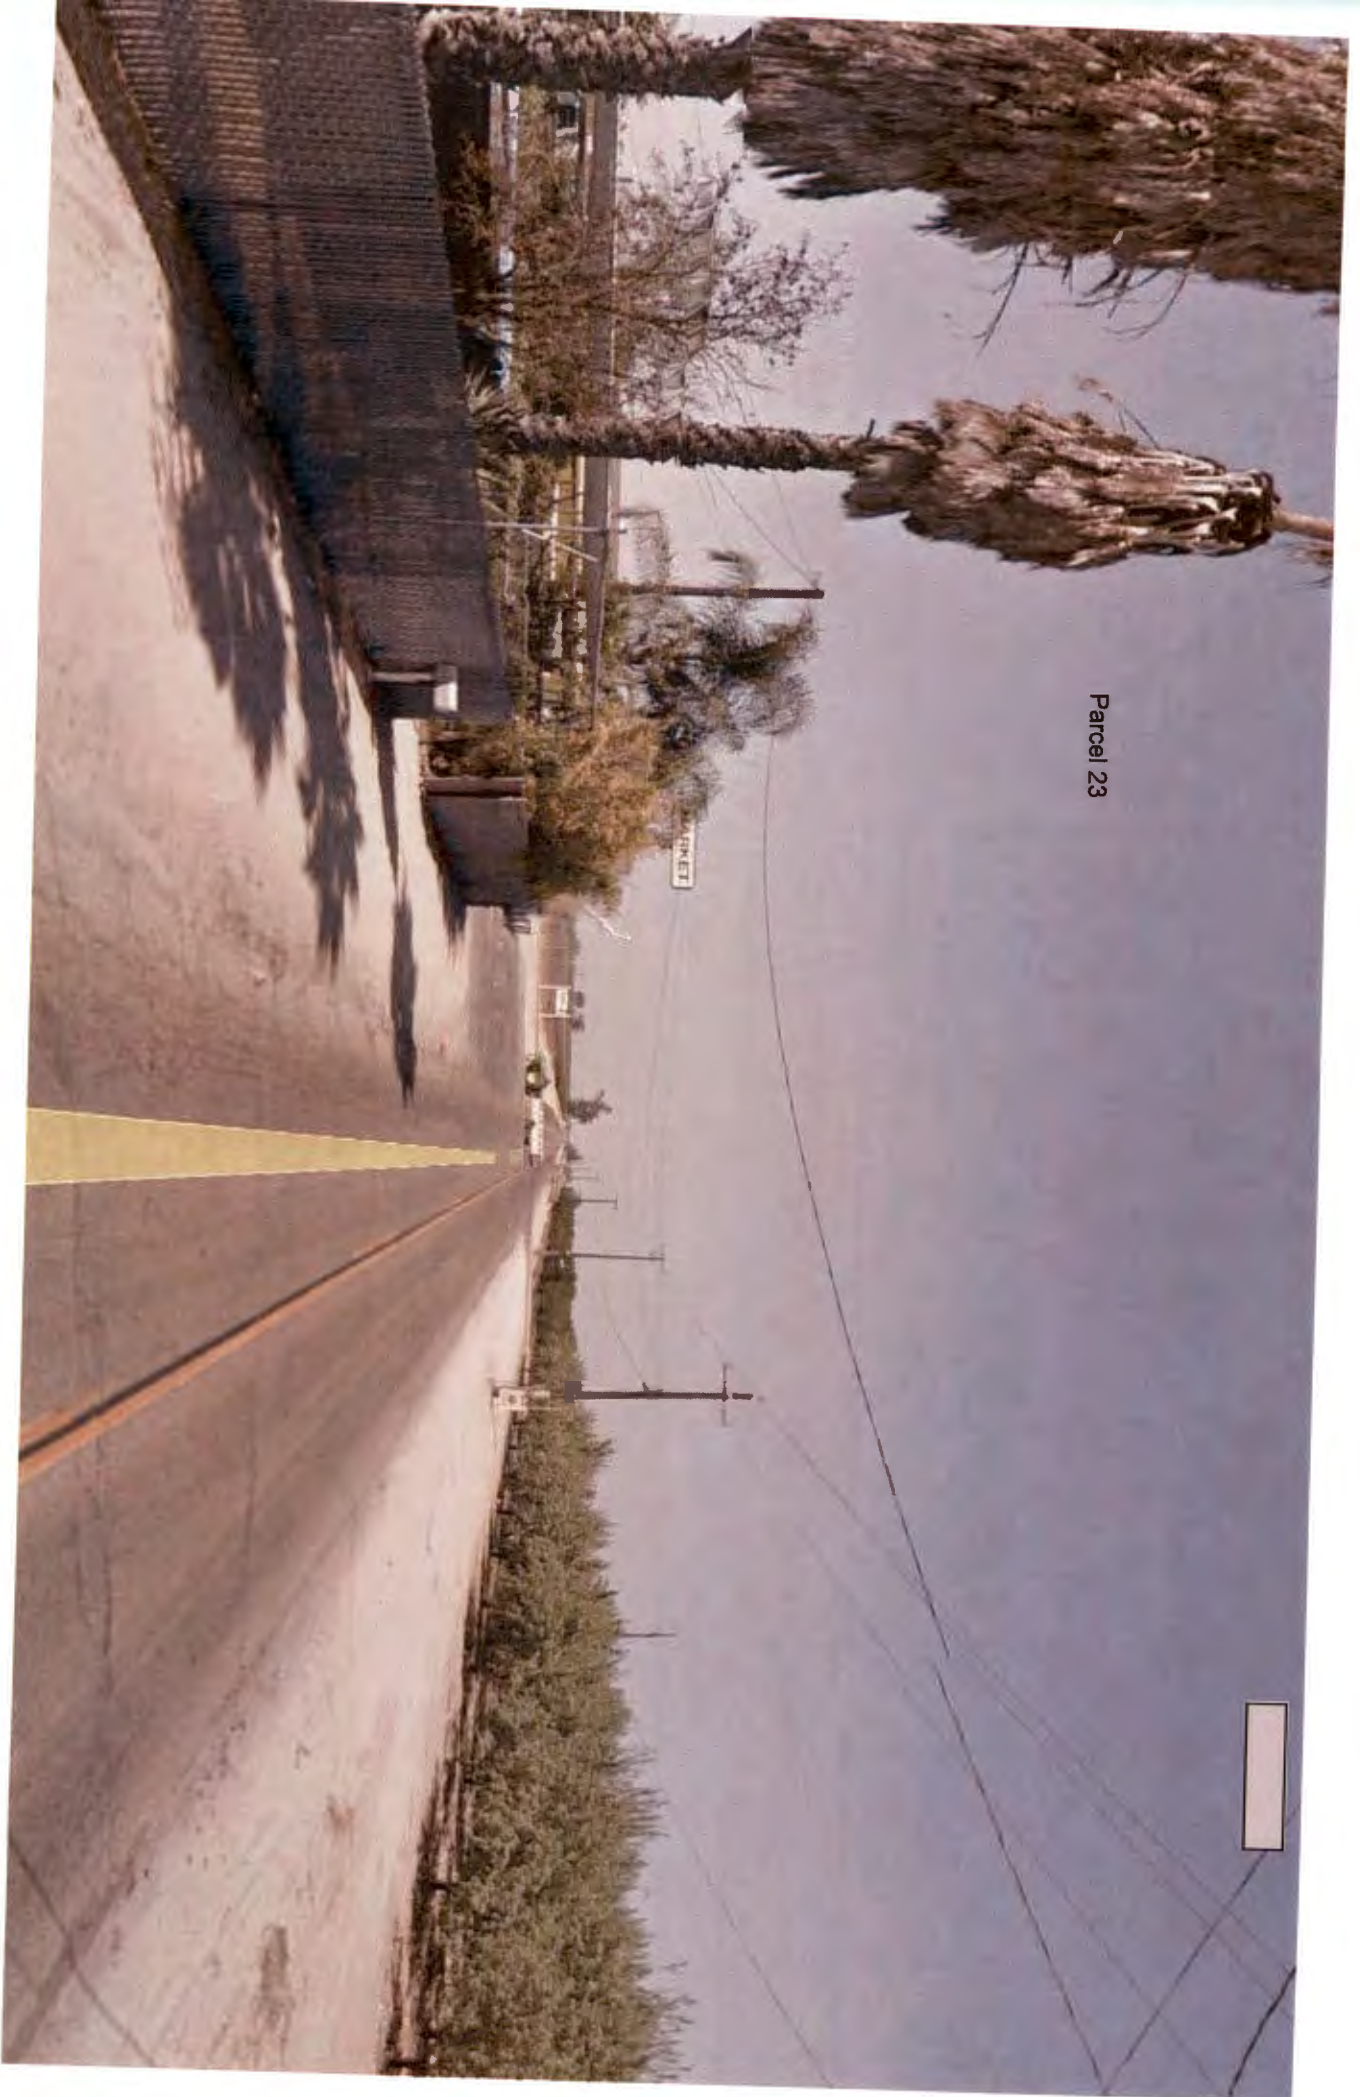


T. 16 S., R. 21 E., M.D.B.& M.
 EXHIBIT '2'
 PARCEL 24

ACQUISITION FOR ROAD
 RIGHT-OF-WAY 0.003 Acres
 EXISTING RIGHT-OF-WAY PER
 60' VIEWERS ROAD (JOHN
 SUTHERLAND, et al)

LEGEND



BASIS OF BEARINGS:
 THE WEST LINE OF THE SOUTHWEST
 QUARTER OF SECTION 27 T.16 S., R.
 21 E., M.D.M&B, IS ASSUMED TO BE
 N00°09'09"E

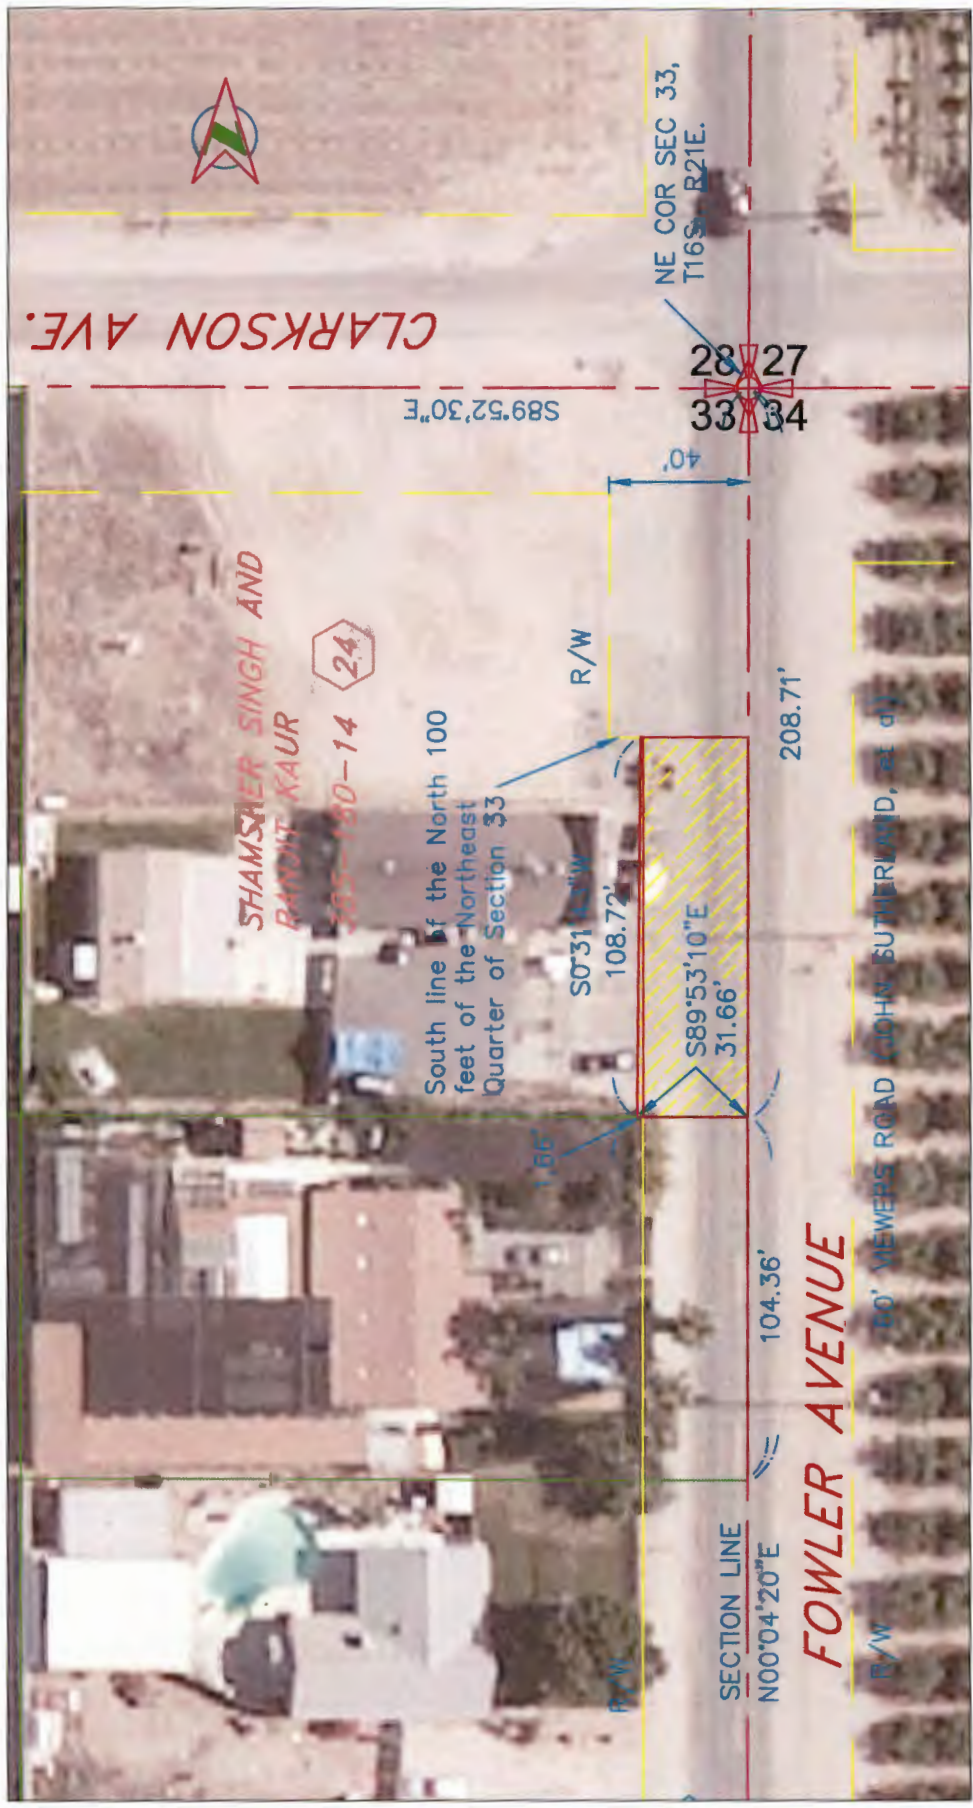

NAME:		DATE:	
DRAWN: GMDINA		01/07/16	
CHECKED: GMDINA		01/07/16	
REVISION: XX		00/00/00	

DEPARTMENT OF PUBLIC WORKS AND PLANNING

FOWLER AVENUE

ELKHORN AVE. TO SOUTH AVE.

(IN FEET)

#NO.

SHEET NO. 1

Parcel 24

