


EXHIBIT A

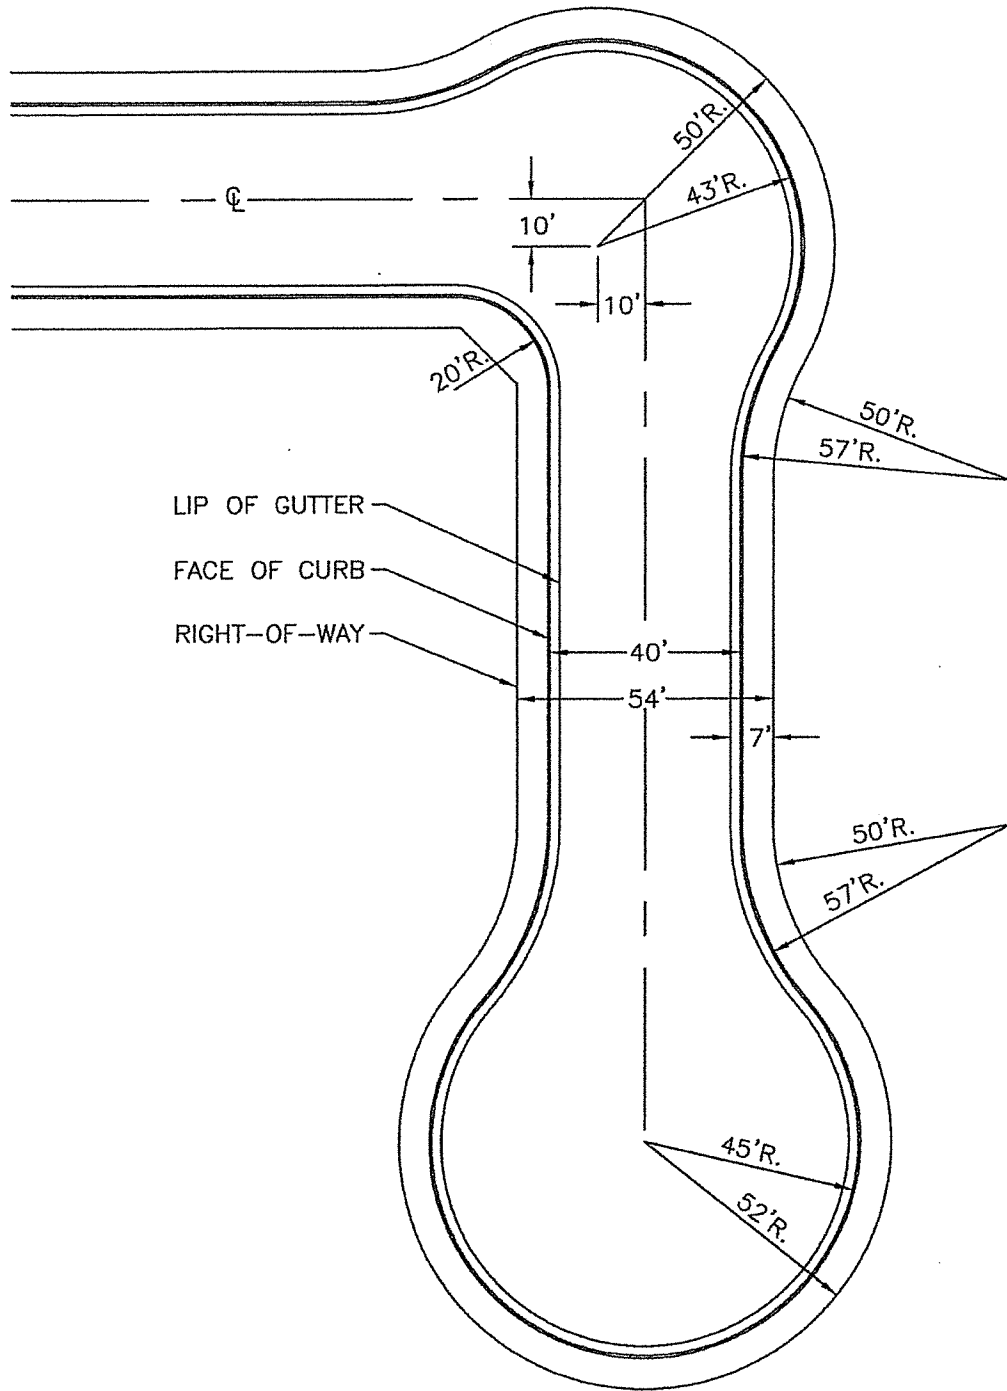

CITY OF CLOVIS

RESIDENTIAL STREET KNUCKLE AND CUL-DE-SAC DESIGN

DWG NO.

ST-27

N.A.

APPROVED BY:

NO.

REVISED

BY

APPROVALS

SCALE: NTS

CITY ENGINEER

DATE:

07-09-09

01-14-11

BGJ

BGJ

CM

DRU

PUD

DRAWN BY: JA

SHEET 1 OF 1