



**COUNTY OF FRESNO
SITE LOCATION MAP**

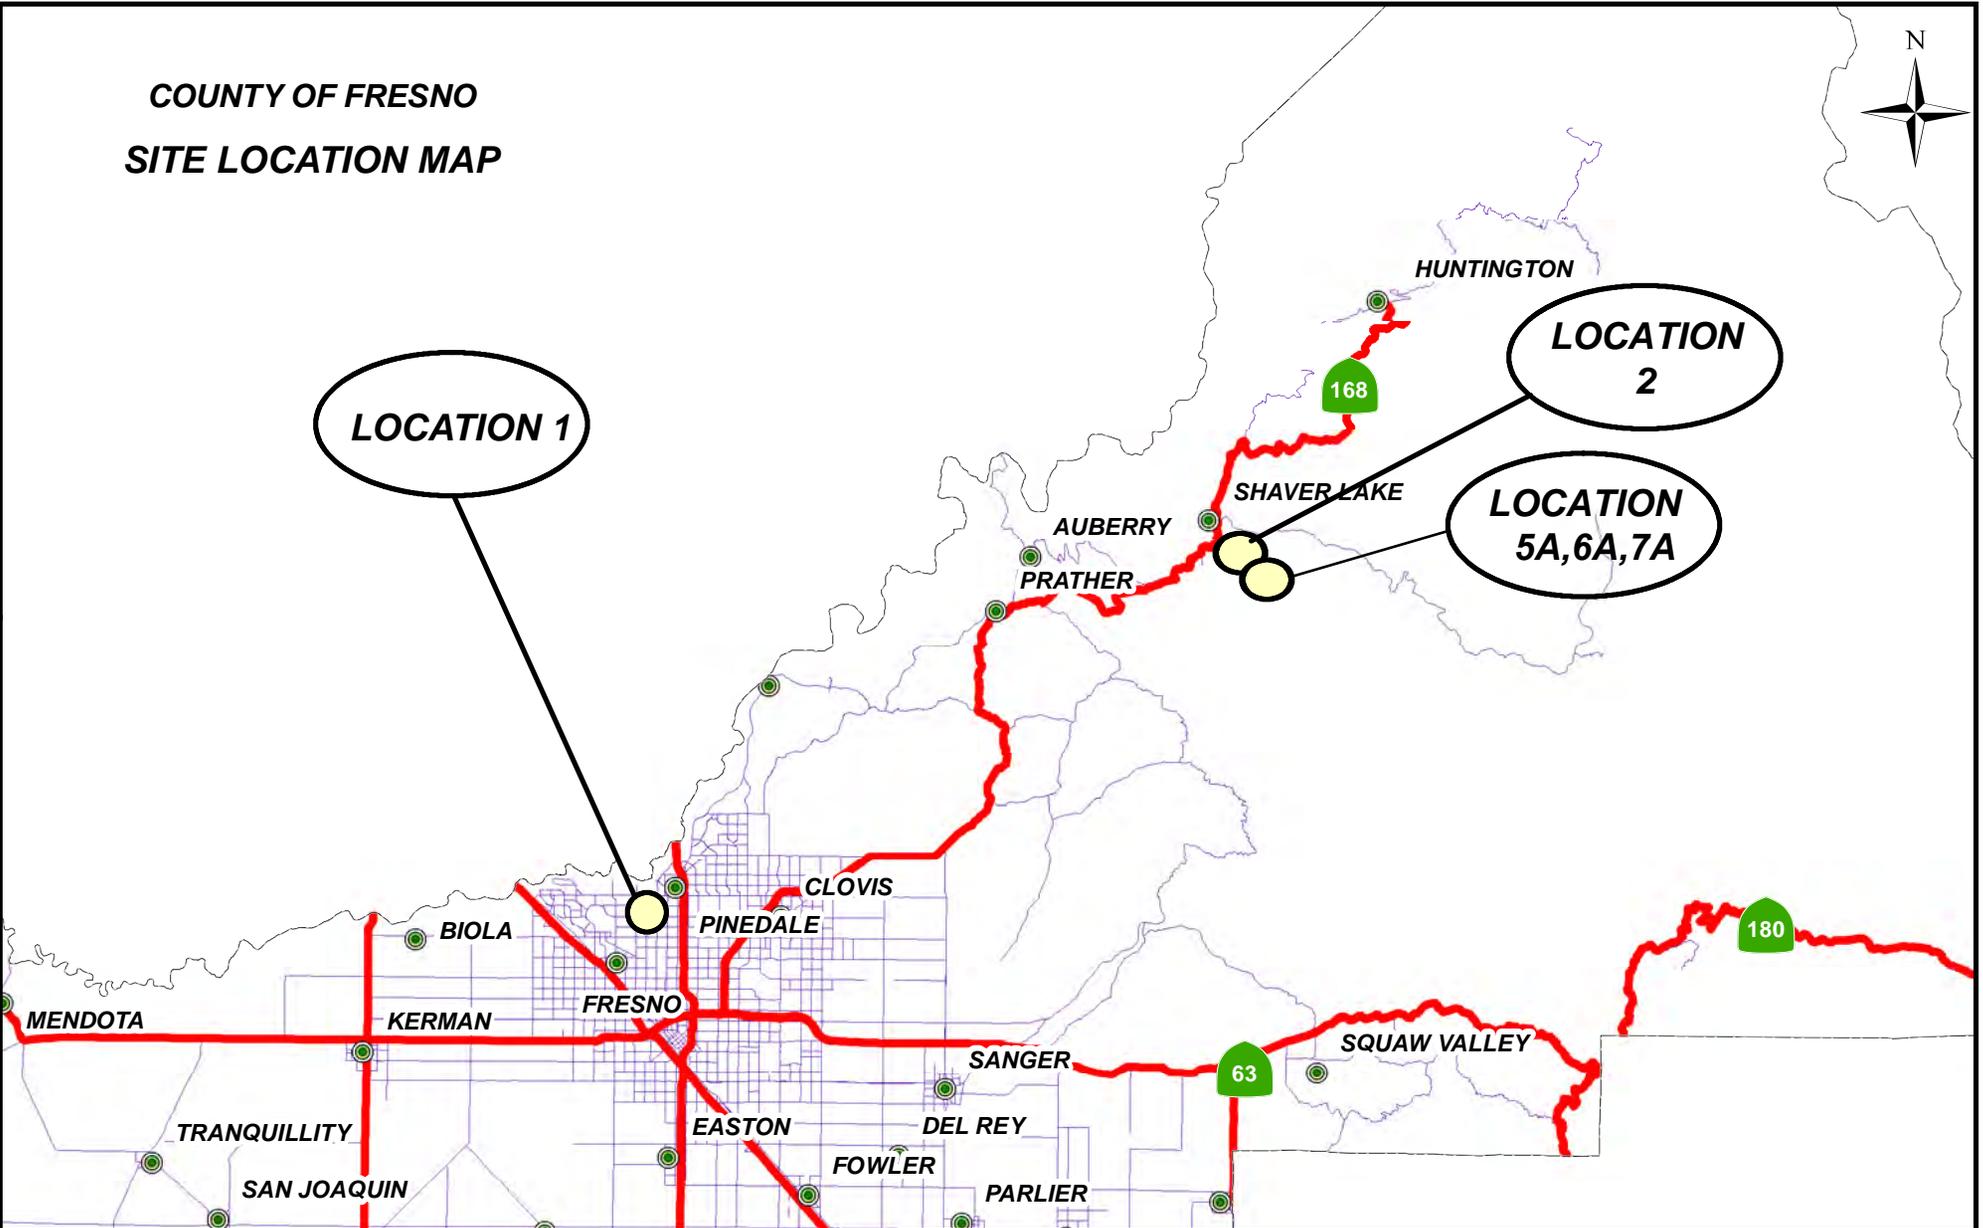


DATE:		SCALE <u>NONE</u>		DEPARTMENT OF PUBLIC WORKS & PLANNING
DESIGNED: <u>B.X.</u>	<u>07/25/16</u>	DRAWING NO. <u>1</u>		SLURRY SEALS VARIOUS LOCATIONS IN FRESNO COUNTY CONTRACT NUMBER 16-14-C
DRAWN: <u>F.K.</u>	<u>07/25/16</u>	SLURRY SEAL LOCATIONS		
CHECKED: <u>S.B.</u>	<u>07/25/16</u>			

LOCATION DETAIL

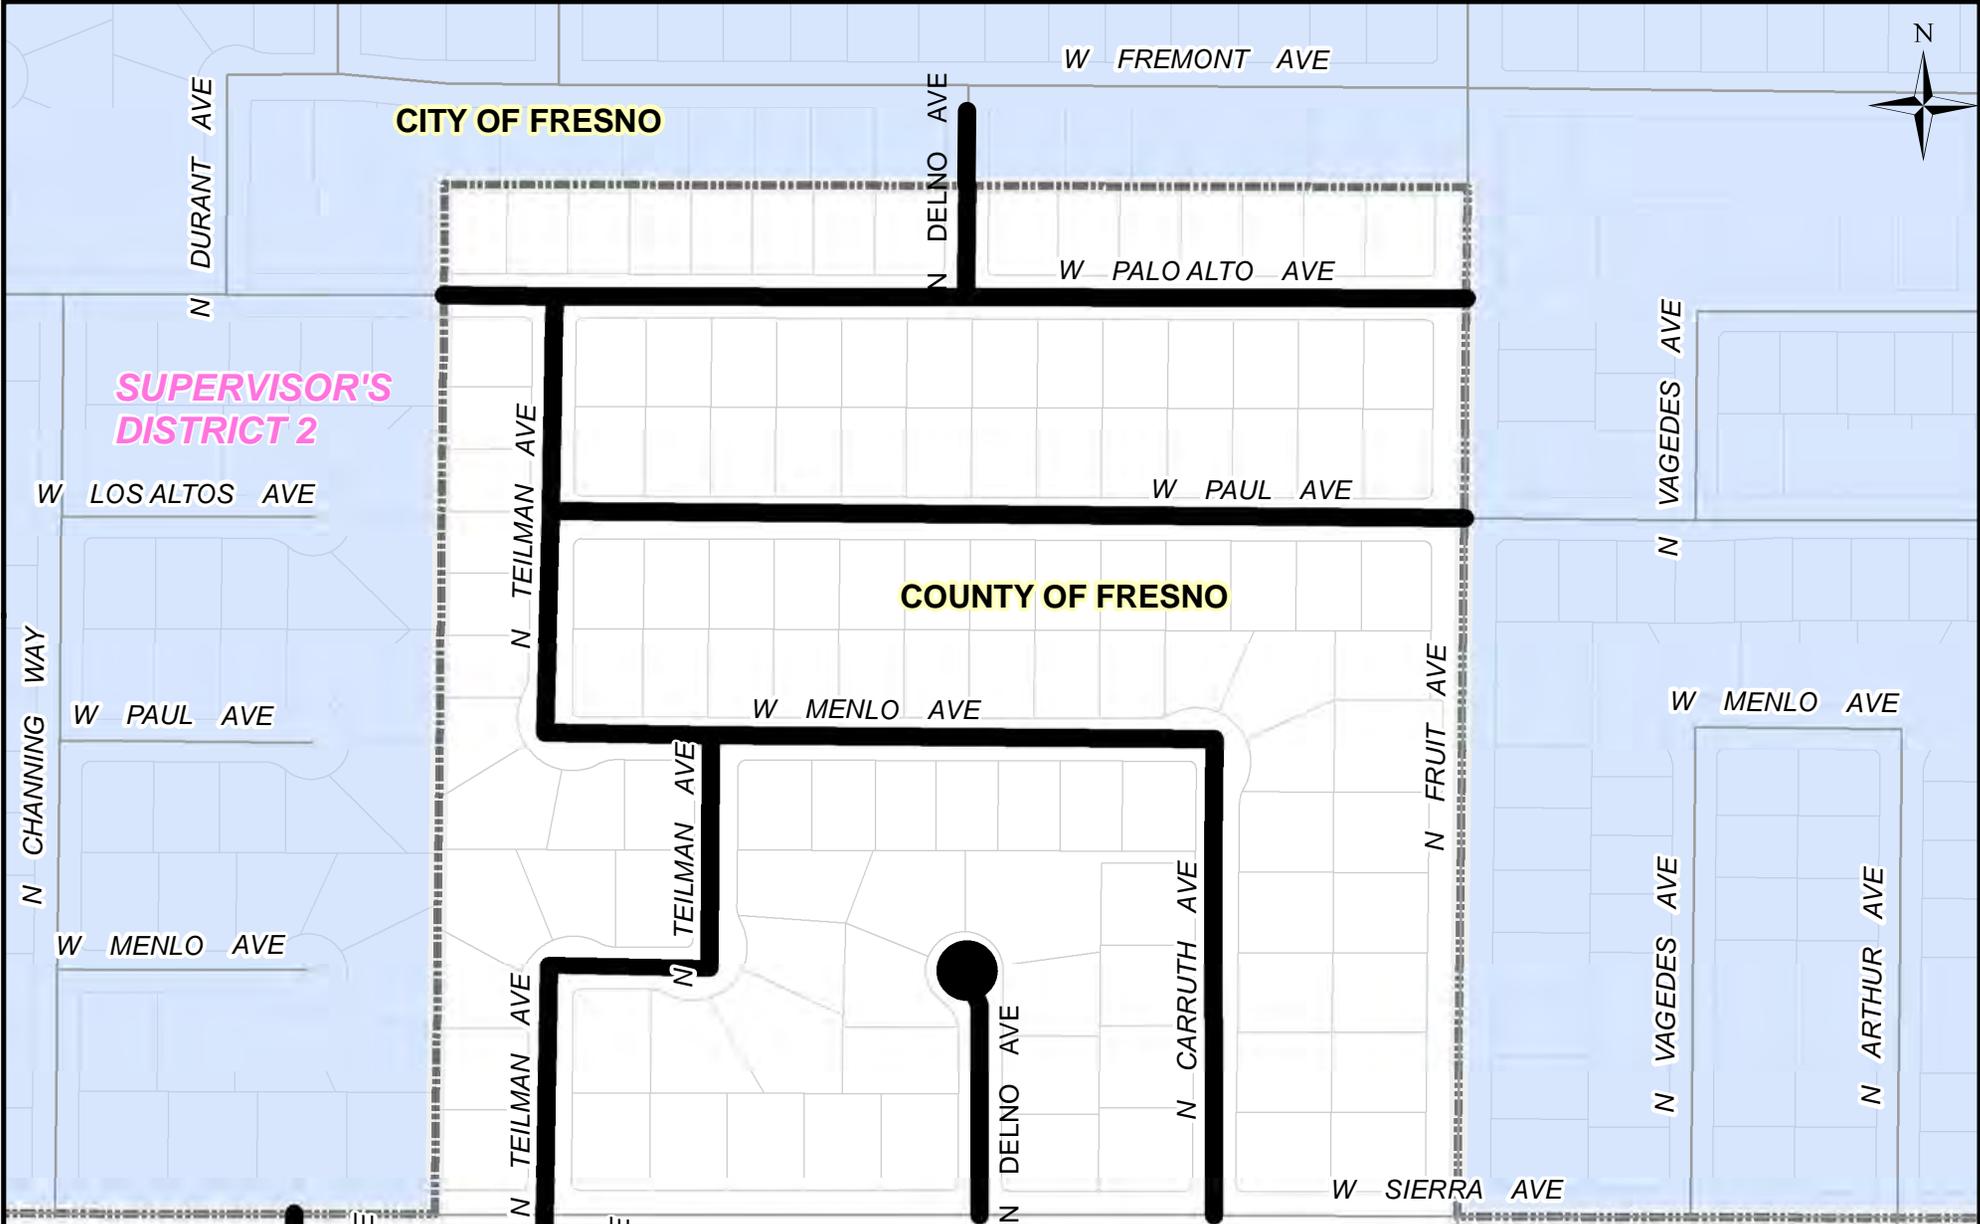


DATE: 07/25/16		SCALE: NONE		DEPARTMENT OF PUBLIC WORKS & PLANNING
DESIGNED: <u>B.X.</u>	07/25/16	DRAWING NO. 2		SLURRY SEALS VARIOUS LOCATIONS IN FRESNO COUNTY CONTRACT NUMBER 16-14-C
DRAWN: <u>F.K.</u>	07/25/16	LOCATION NO. 1		
CHECKED: <u>S.B.</u>	07/25/16			

LOCATION DETAIL

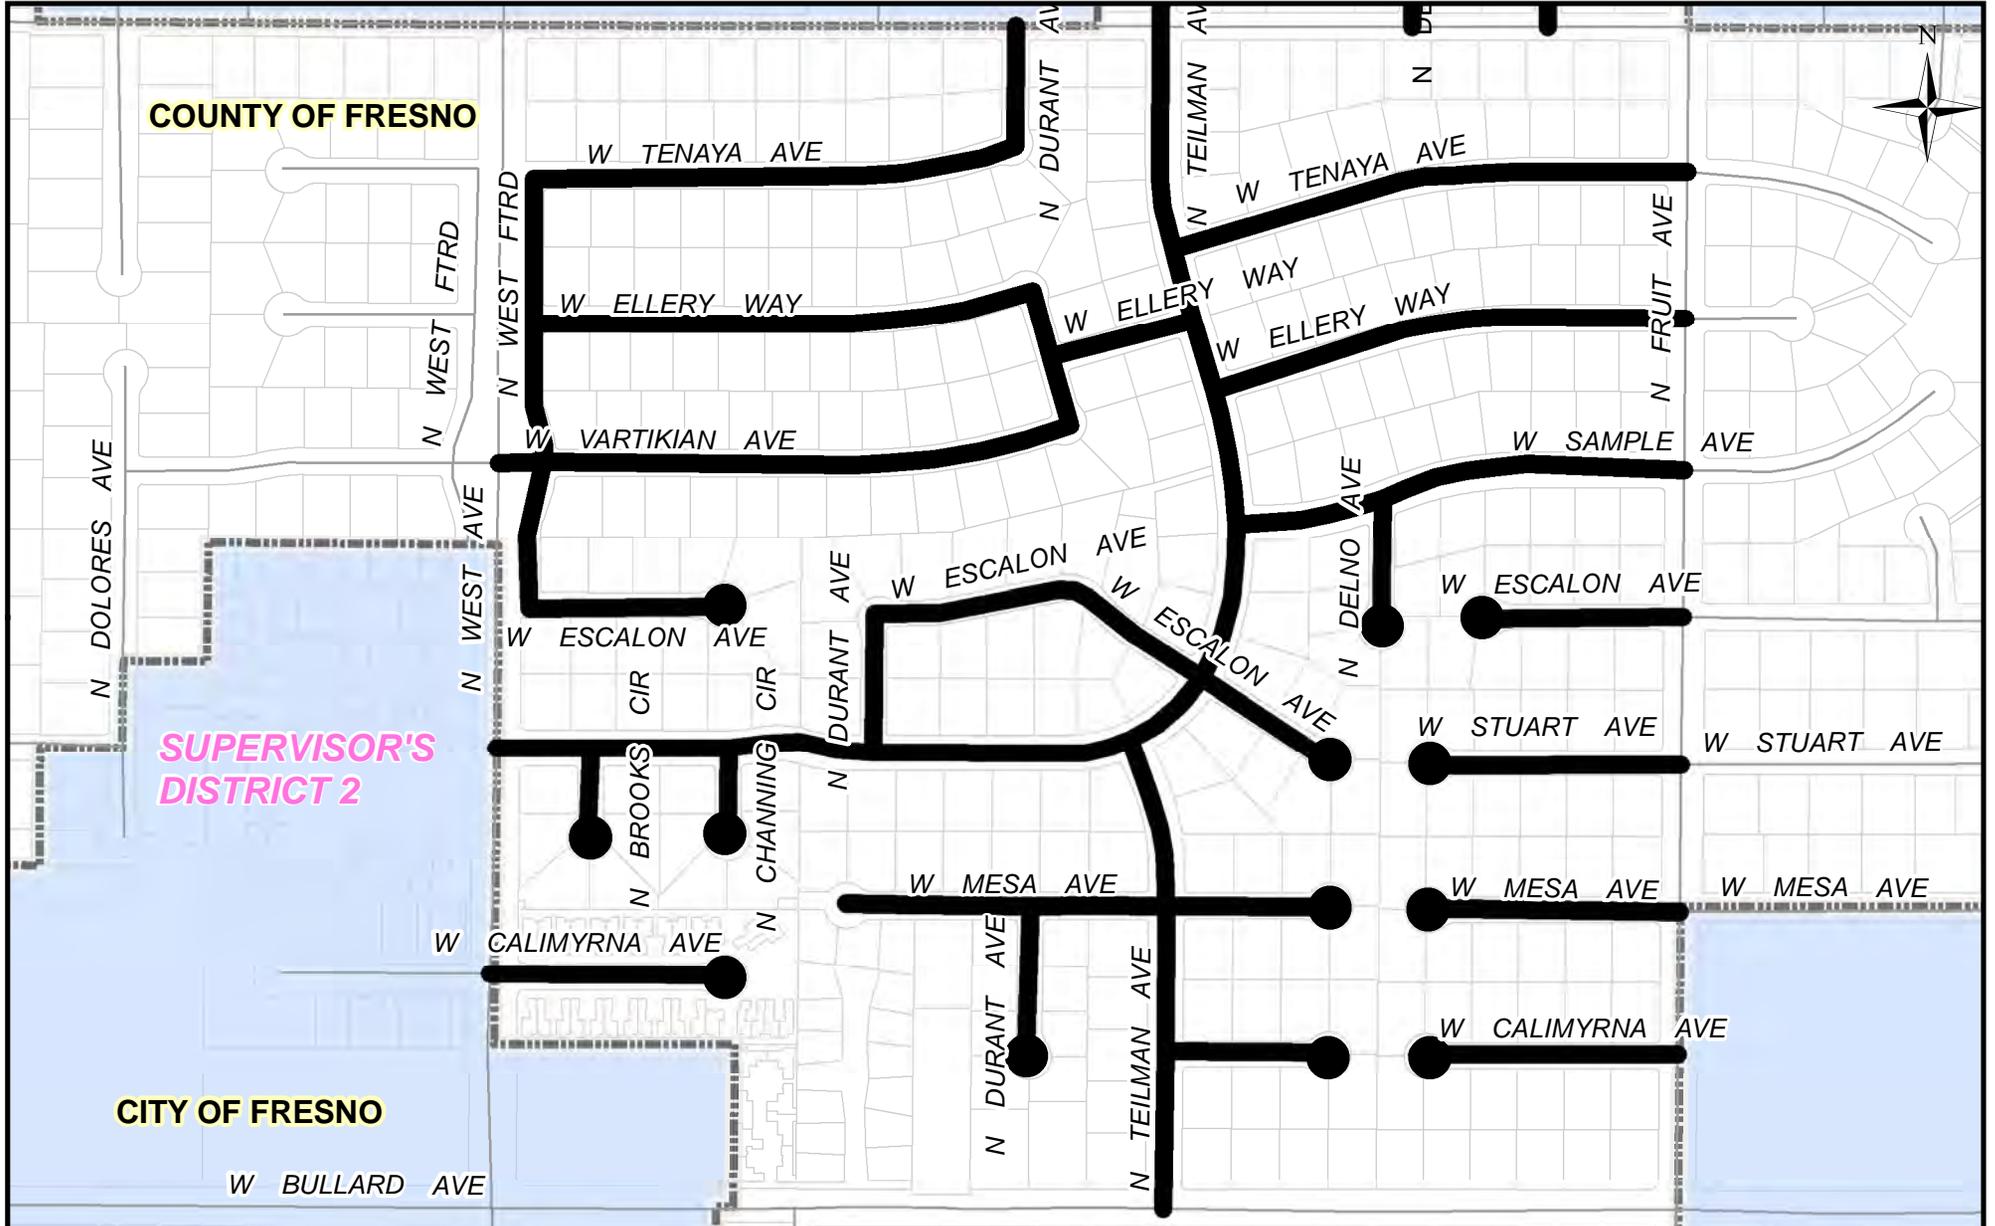


DATE:		SCALE <u>NONE</u>		DEPARTMENT OF PUBLIC WORKS & PLANNING
DESIGNED: <u>B.X.</u>	07/25/16	DRAWING NO. <u>3</u>		<p align="center">SLURRY SEALS VARIOUS LOCATIONS IN FRESNO COUNTY CONTRACT NUMBER 16-14-C</p>
DRAWN: <u>F.K.</u>	07/25/16	LOCATION NO. <u>1</u>		
CHECKED: <u>S.B.</u>	07/25/16			

LOCATION DETAIL

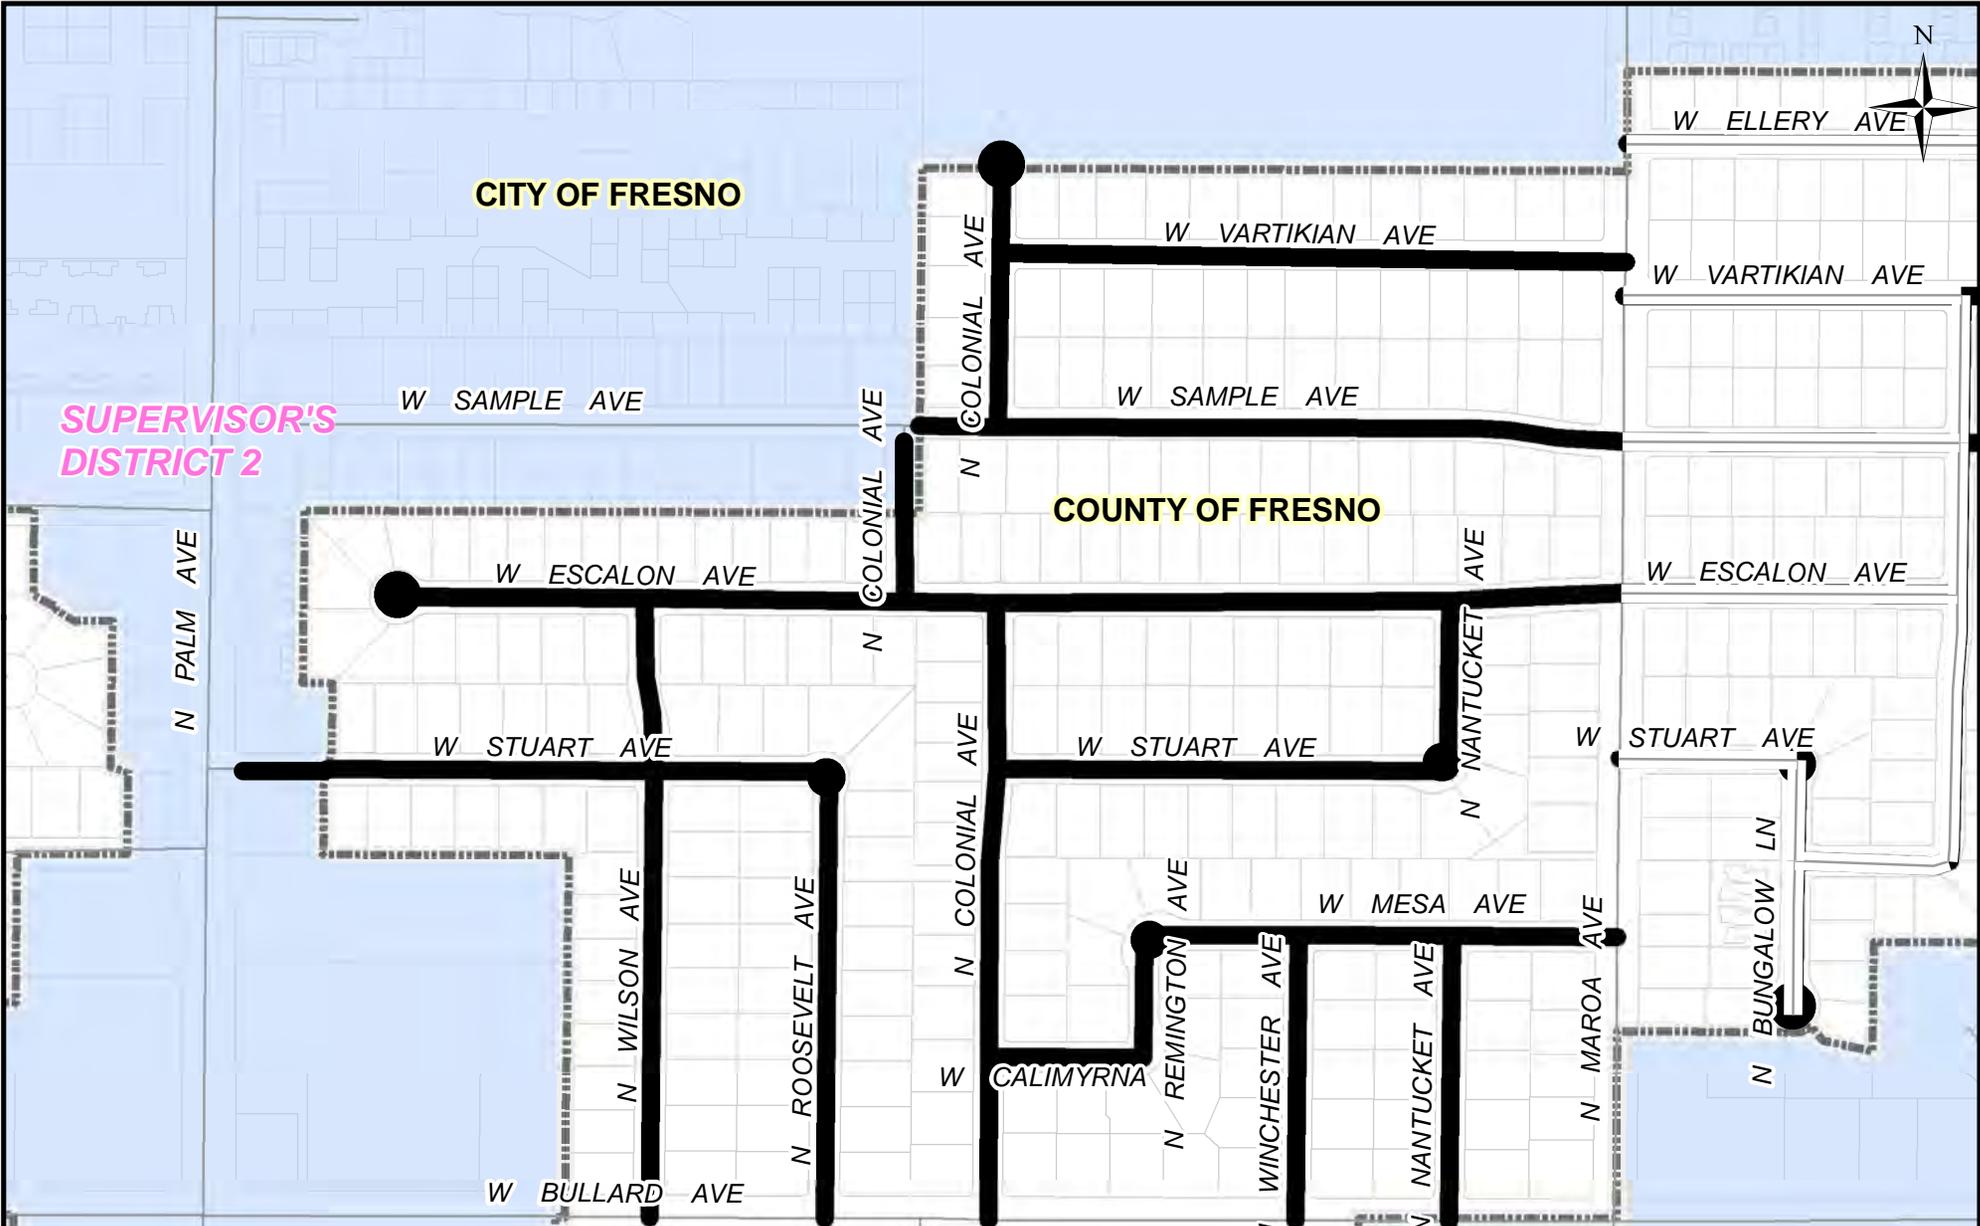


DATE: 07/25/16		SCALE: NONE		DEPARTMENT OF PUBLIC WORKS & PLANNING
DESIGNED: B.X.	07/25/16	DRAWING NO. 4		<p align="center">SLURRY SEALS VARIOUS LOCATIONS IN FRESNO COUNTY CONTRACT NUMBER 16-14-C</p>
DRAWN: F.K.	07/25/16	LOCATION NO. 1		
CHECKED: S.B.	07/25/16			

LOCATION DETAIL

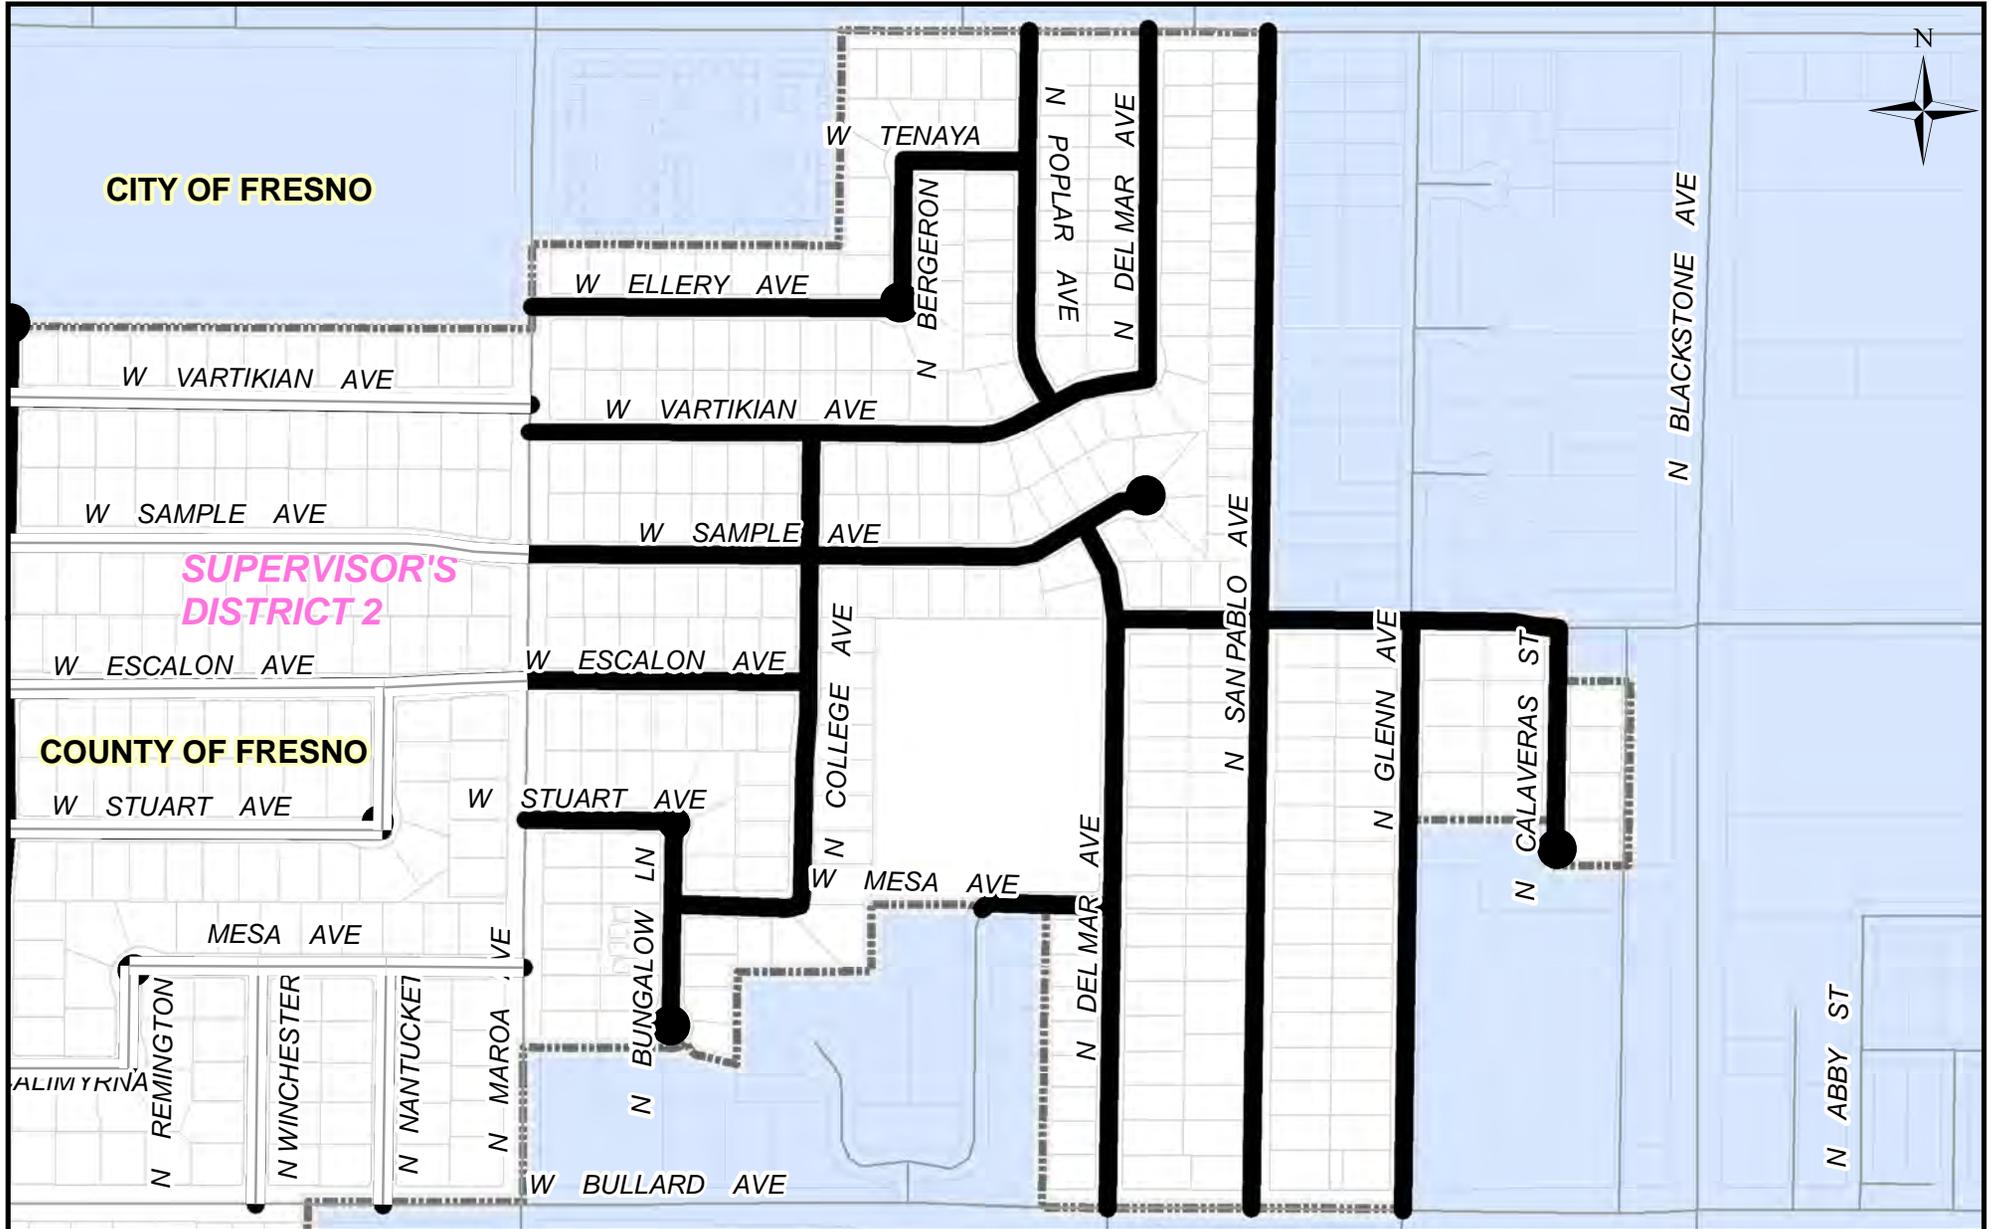


DATE:		SCALE <u>NONE</u>		DEPARTMENT OF PUBLIC WORKS & PLANNING
DESIGNED: <u>B.X.</u>	07/25/16	DRAWING NO. <u>5</u>		<p align="center">SLURRY SEALS VARIOUS LOCATIONS IN FRESNO COUNTY CONTRACT NUMBER 16-14-C</p>
DRAWN: <u>F.K.</u>	07/25/16	LOCATION NO. <u>1</u>		
CHECKED: <u>S.B.</u>	07/25/16			

LOCATION DETAIL

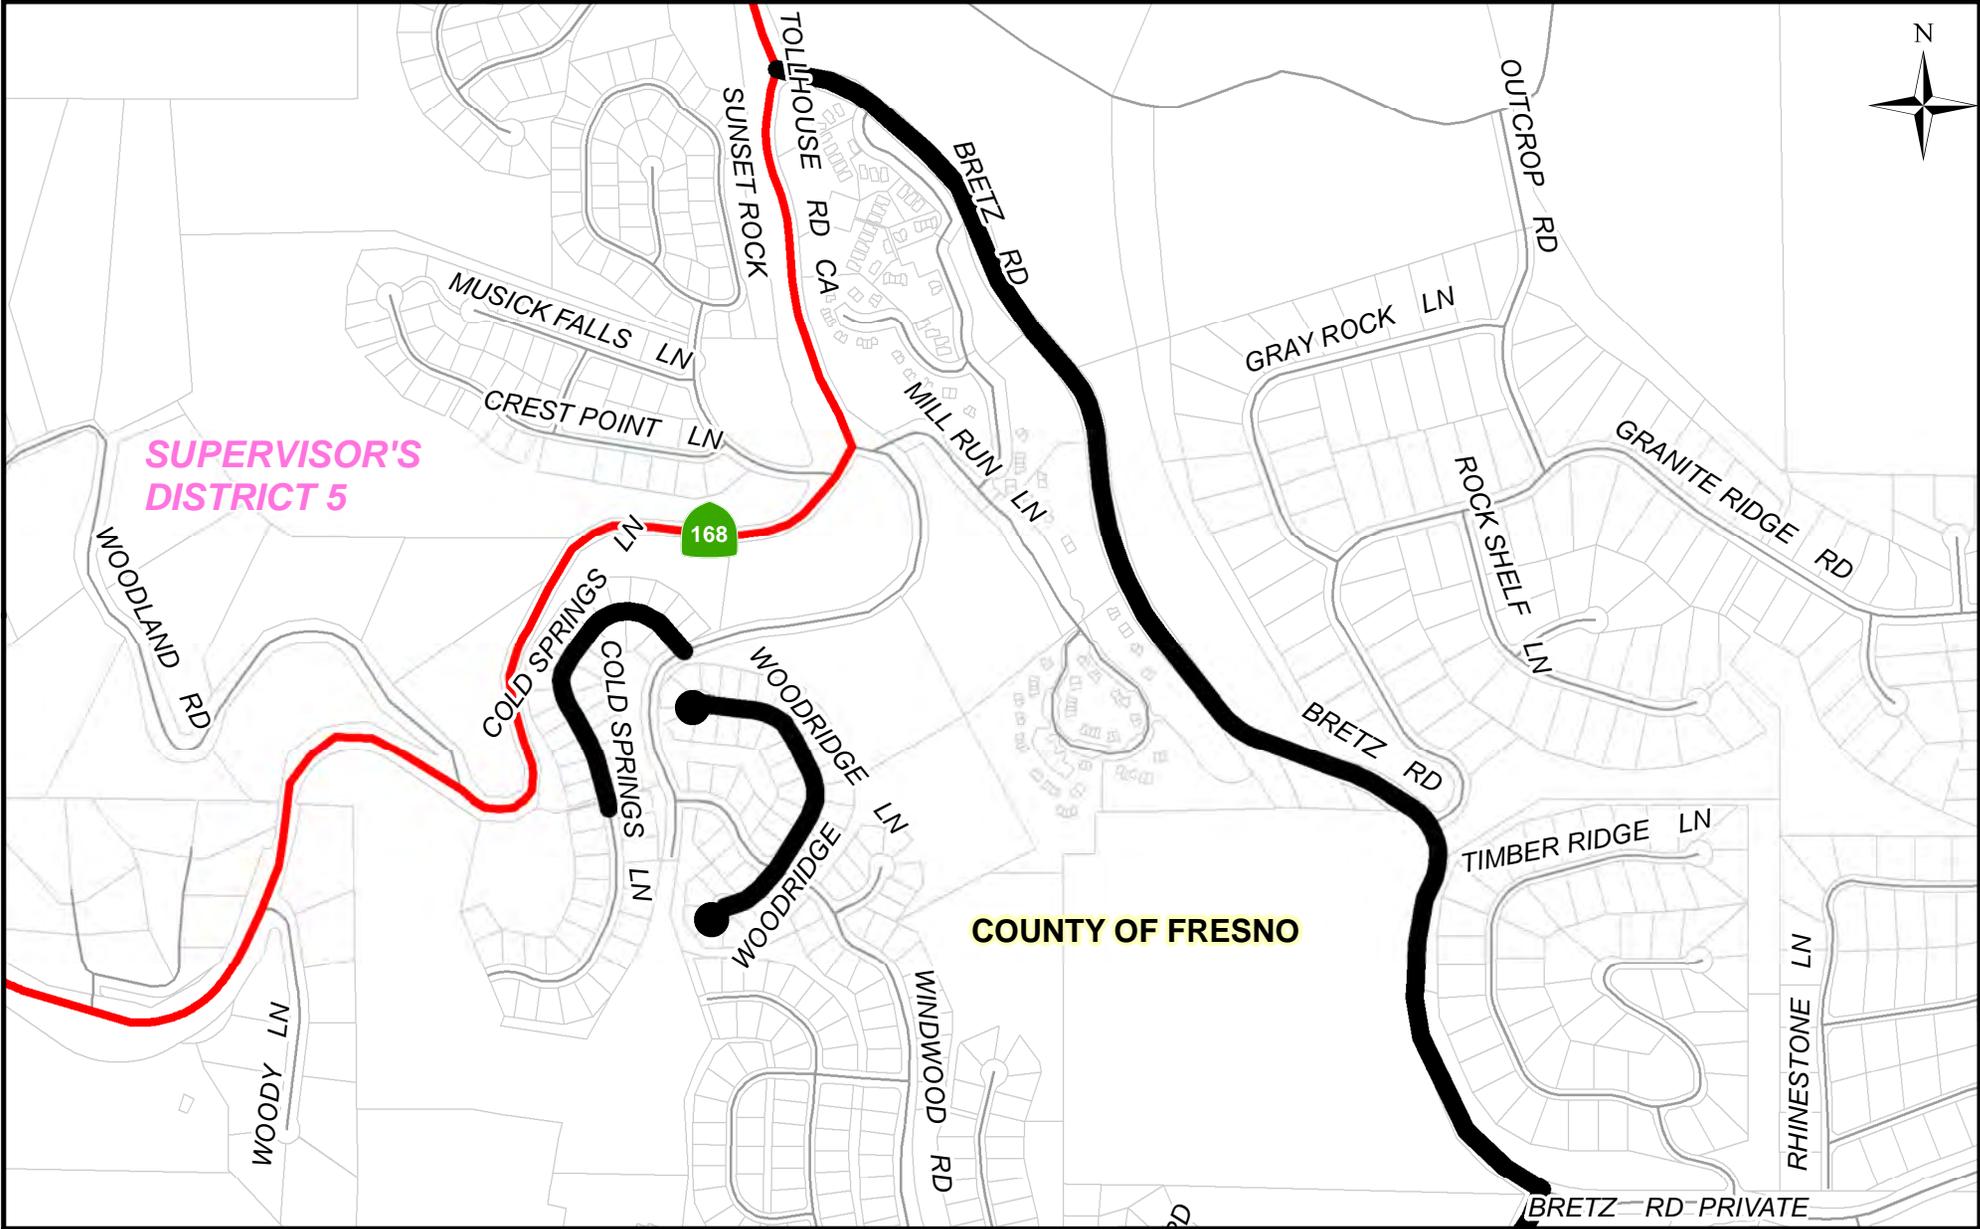


DATE: 07/25/16		SCALE: NONE		DEPARTMENT OF PUBLIC WORKS & PLANNING
DESIGNED: <u>B.X.</u>	07/25/16	DRAWING NO. 6		<p align="center">SLURRY SEALS VARIOUS LOCATIONS IN FRESNO COUNTY CONTRACT NUMBER 16-14-C</p>
DRAWN: <u>F.K.</u>	07/25/16	LOCATION NO. 2		
CHECKED: <u>S.B.</u>	07/25/16			

LOCATION DETAIL

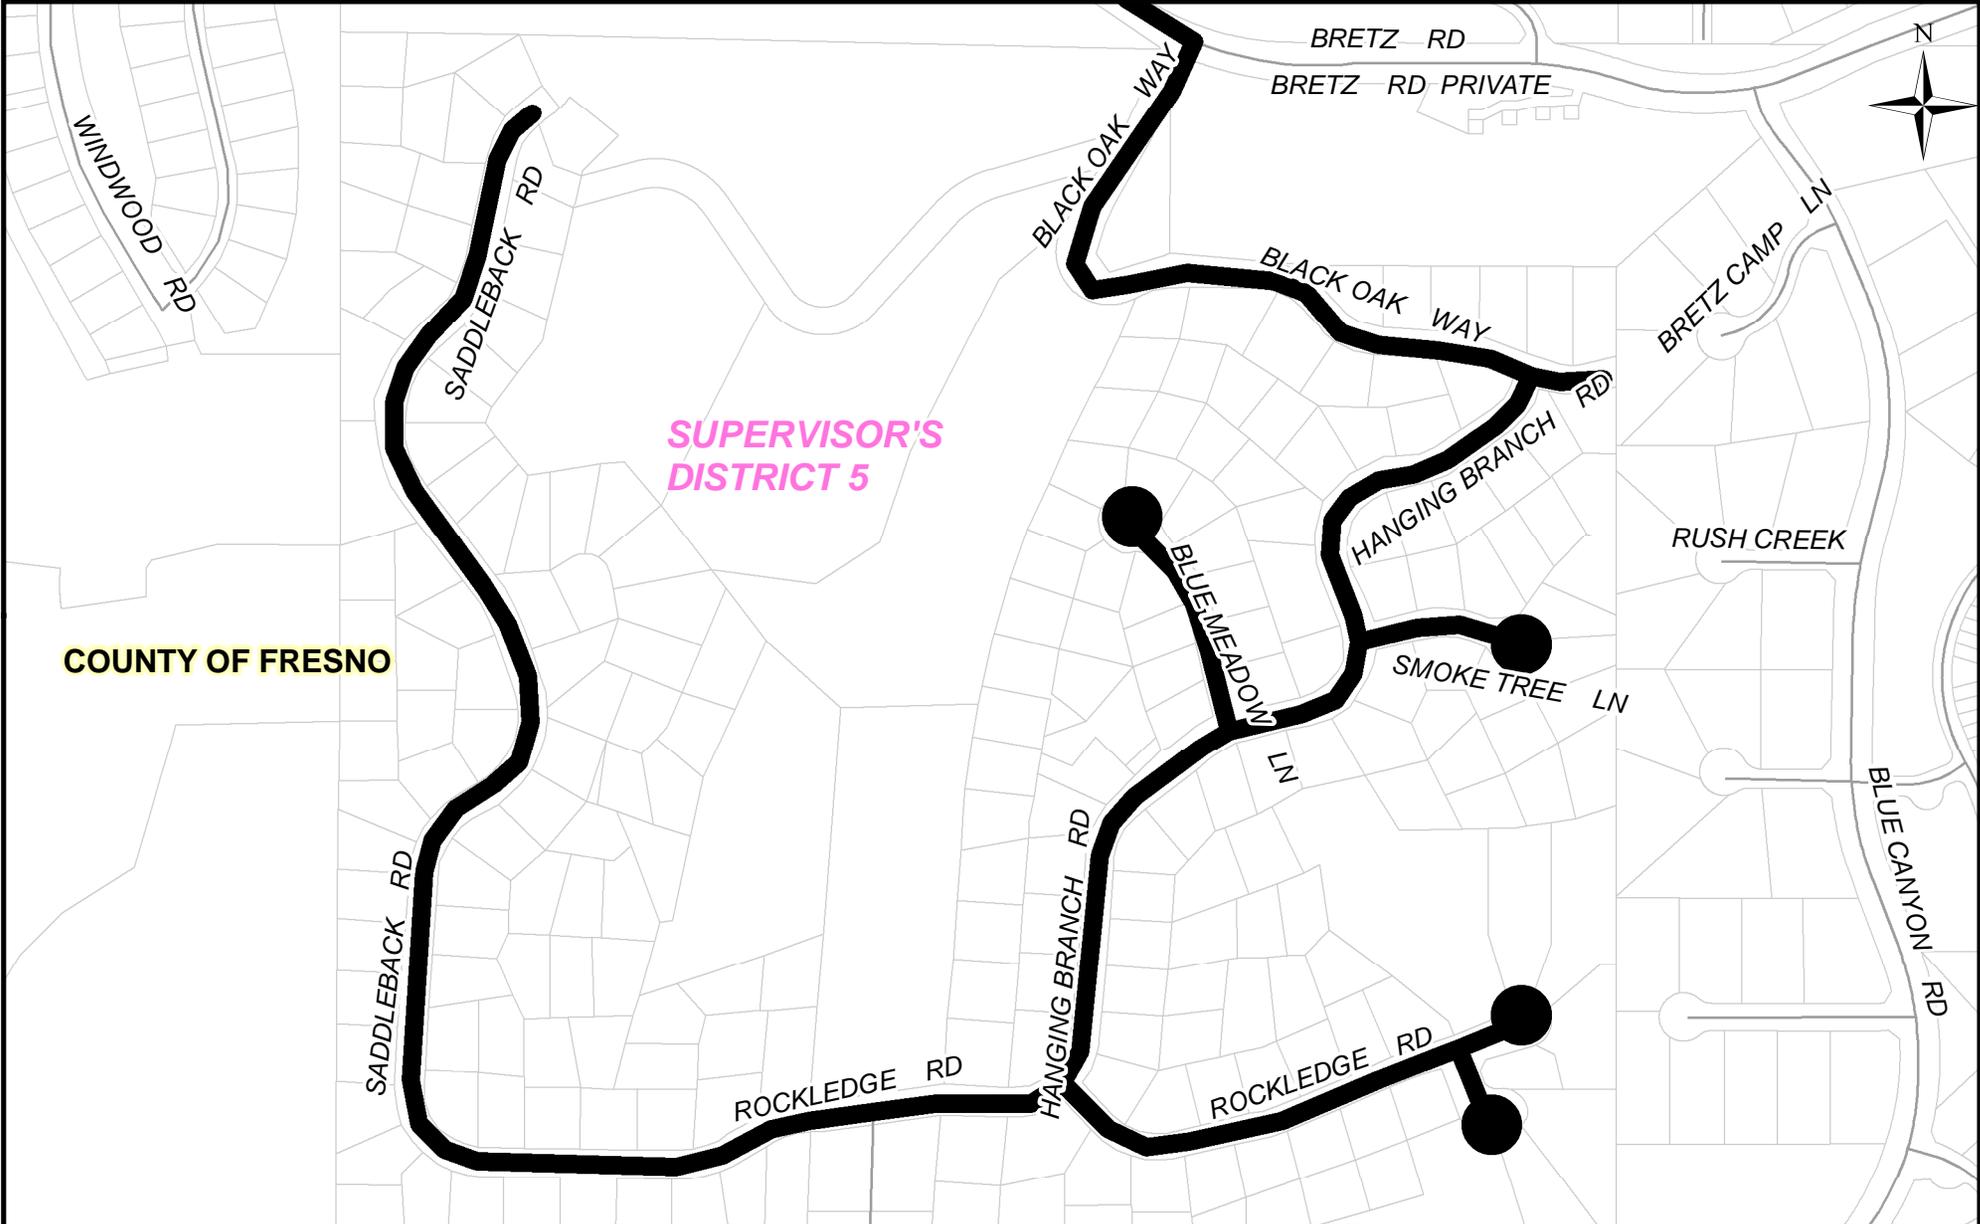

DATE: 07/25/16		SCALE: NONE		DEPARTMENT OF PUBLIC WORKS & PLANNING
DESIGNED: B.X.	07/25/16	DRAWING NO. 7		SLURRY SEALS VARIOUS LOCATIONS IN FRESNO COUNTY CONTRACT NUMBER 16-14-C
DRAWN: F.K.	07/25/16	LOCATION NO. 2		
CHECKED: S.B.	07/25/16			

LOCATION DETAIL

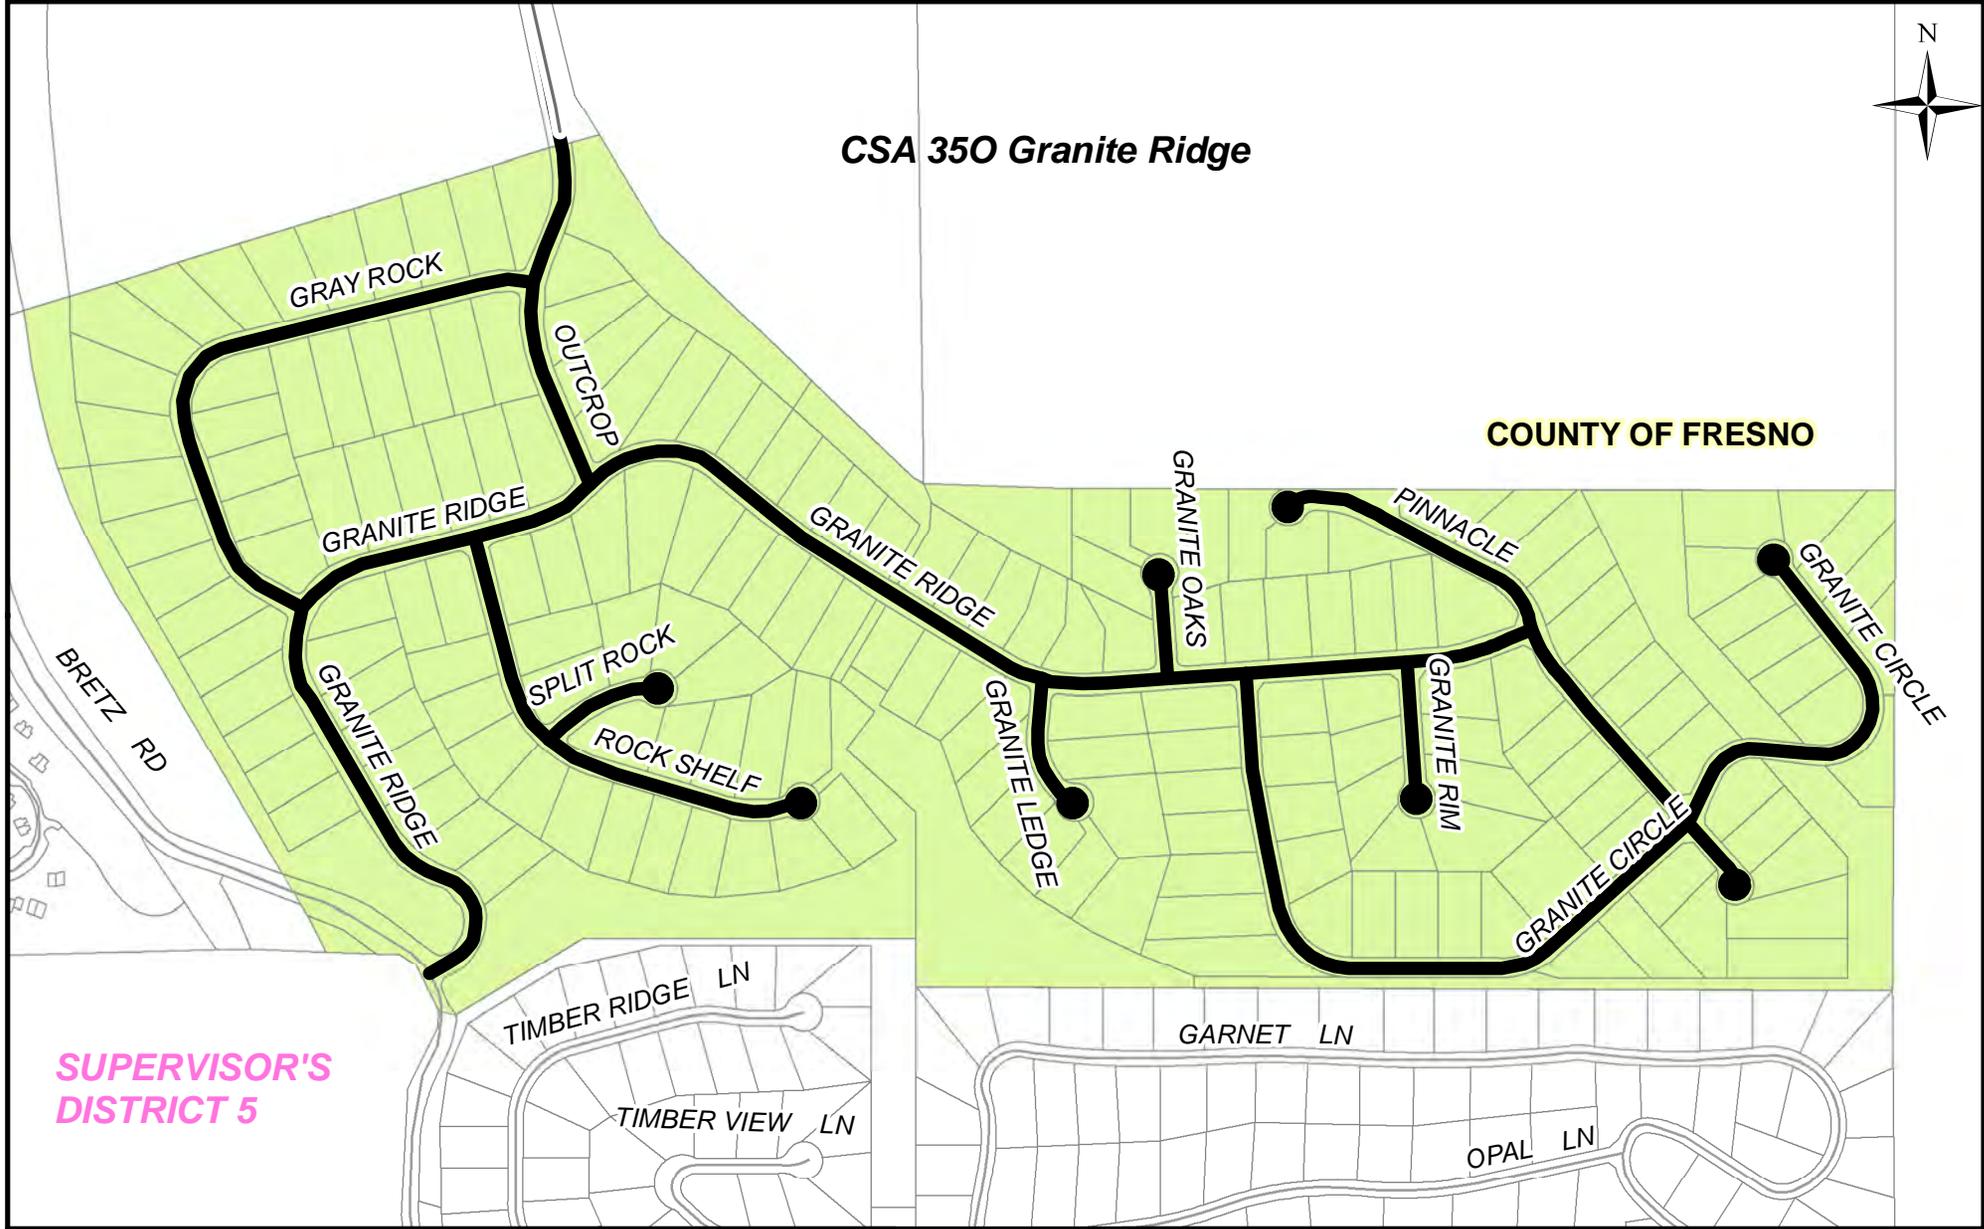


CSA 350 Granite Ridge

COUNTY OF FRESNO

SUPERVISOR'S DISTRICT 5

DATE: 07/25/16		SCALE: NONE		DEPARTMENT OF PUBLIC WORKS & PLANNING
DESIGNED: <u>B.X.</u>	07/25/16	DRAWING NO. 10		<p align="center">SLURRY SEALS VARIOUS LOCATIONS IN FRESNO COUNTY CONTRACT NUMBER 16-14-C</p>
DRAWN: <u>F.K.</u>	07/25/16	LOCATION NO. 5A, 6A		
CHECKED: <u>S.B.</u>	07/25/16	ADDITIVE 5A, 6A		

LOCATION DETAIL

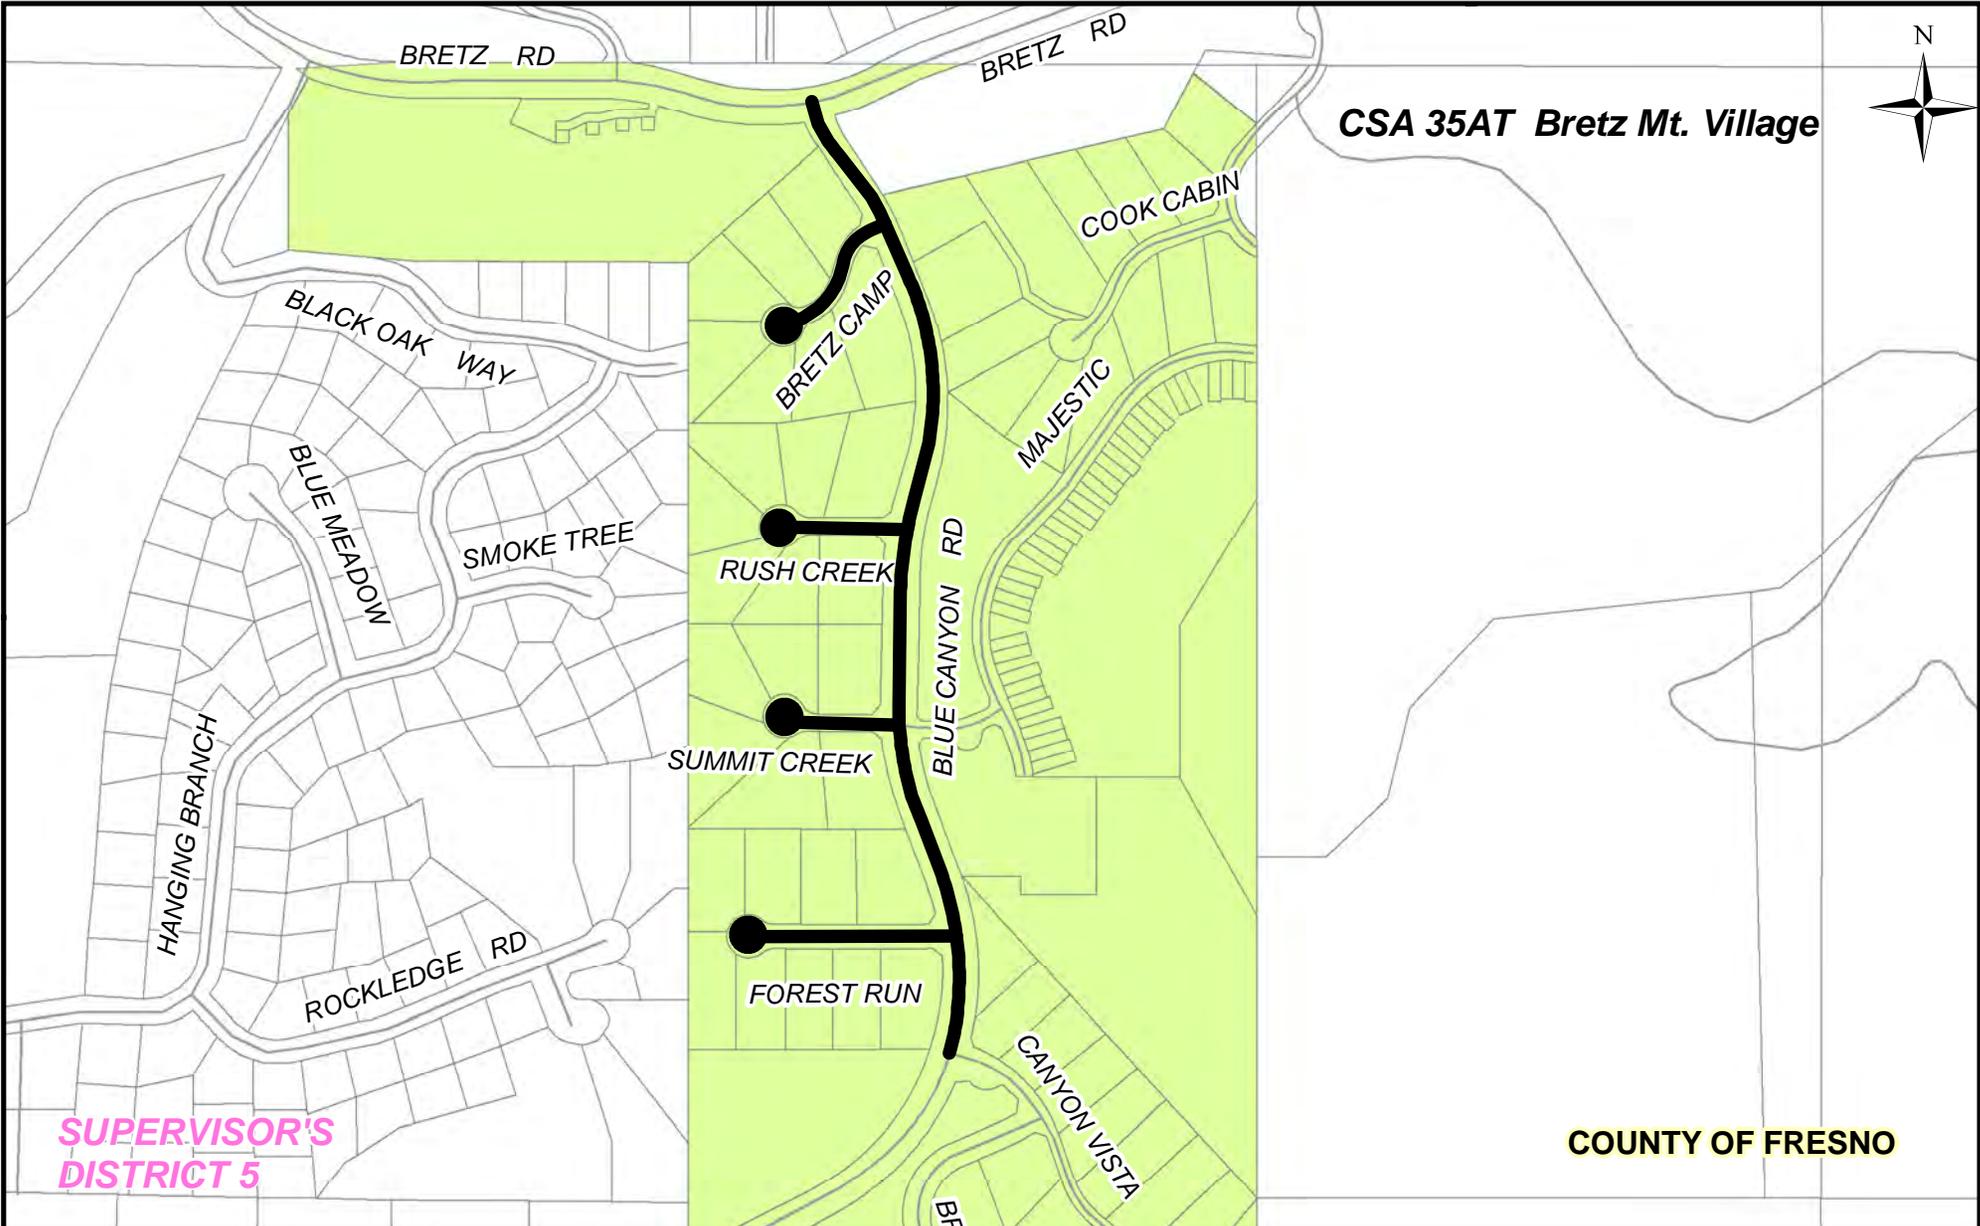

DATE: 07/25/16		SCALE: NONE		DEPARTMENT OF PUBLIC WORKS & PLANNING
DESIGNED: <u>B.X.</u>	07/25/16	DRAWING NO. 11		<p align="center">SLURRY SEALS VARIOUS LOCATIONS IN FRESNO COUNTY CONTRACT NUMBER 16-14-C</p>
DRAWN: <u>F.K.</u>	07/25/16	LOCATION NO. 7A		
CHECKED: <u>S.B.</u>	07/25/16	ADDITIVE 7A		