

BEFORE THE BOARD OF SUPERVISORS  
OF THE COUNTY OF FRESNO  
STATE OF CALIFORNIA

IN THE MATTER OF ADOPTING AND )  
LEVYING THE SPECIAL TAX )  
FOR DEVELOPED PROPERTIES )  
WITHIN COMMUNITY FACILITIES )  
DISTRICT NO. 2006-01 (POLICE )  
PROTECTION SERVICES) COUNTY OF )  
FRESNO, INCLUDING ITS )  
ANNEXATION TERRITORIES, )  
FOR FISCAL YEAR 2018-19 )

## RESOLUTION

WHEREAS, the Countywide Community Facilities District ("CFD") is comprised of the original CFD 2006-01 and its associated annexation territories nos. 1A, 2A, 1B, 3A, 7A, 8A, 8B and 9A (collectively, the "District")<sup>1</sup>.

WHEREAS, under County Ordinance No. 06-010 for the original Community Facilities District No. 2006-01, County Ordinance No. 06-014 for Annexation Territory No. 1A, County Ordinance No. 06-021 for Annexation Territory 2A, County Ordinance No. 07-046 for Annexation Territory No. 1B, County Ordinance No. 08-031 for Annexation Territory No. 3A, County Ordinance No. 12-014 for Annexation Territory No. 7A, County Ordinance No. 15-002 for Annexation Territory No. 8A, County Ordinance No. 15-004 for Annexation Territory No. 8B, and County Ordinance No. 17-015 for Annexation Territory No. 9A, the Board of Supervisors (this "Board") of the County of Fresno, or its designee, is authorized by ordinance, resolution or by other action if permitted by applicable law to establish the specific amounts of the Special Tax to levy on each Developed Property, referred to below, within the District for each County fiscal year.

WHEREAS, as provided in the Special Tax Rate and Method of Apportionment of the District, which is Exhibit B of each of the forgoing County Ordinances, the CFD Administrator annually shall

<sup>1</sup> Each annexation territory is designated as "Annexation Territory No. [specify number, e.g., 1A, 2A, 1B, 3A, 7A, 8A, 8B, or 9A respectively] of Community Facilities District No. 2006-01 (Police Protection Services) of the County of Fresno. For the ease of reference in this resolution, such annexation territories are referred to by their respective annexation territory numbers only (e.g., 1A, 2A, 1B, 3A, 7A, 8A, 8B, or 9A respectively).

1 calculate the rates of the Special Tax based on the Special Tax Rate and Method of Apportionment of  
2 the District.

3 WHEREAS, the CFD Administrator duly calculated the specific maximum rates of the Special  
4 Tax, as set forth in Exhibit A to this resolution, pursuant to the Special Tax Rate and Method of  
5 Apportionment of the District, with respect to the District for County Fiscal Year 2018-19.

6 WHEREAS, that calculation by the CFD Administrator of the specific maximum rate of the  
7 Special Tax is shown in Exhibit D to this resolution and was based, in part, on the Annual Escalation  
8 Factor, as defined in the Special Tax Rate and Method of Apportionment of the District.

9 WHEREAS the rates and amounts calculated by the CFD Administrator do not exceed any rates  
10 or amounts allowed pursuant to the Special Tax Rate and Method of Apportionment of the District.

11 WHEREAS the Annual Escalation Factor is not a new tax, but an inflationary adjustment  
12 established in the Special Tax Rate and Method of Apportionment of the District, which was approved  
13 by the qualified electors (i.e., qualified landowner voters) of the District, and therefore the County is not  
14 legally required under California Constitution, Articles XIII C or XIII D, which are included in "Proposition  
15 218," or under any other law, to obtain the approval from any of the qualified electors of the District with  
16 respect to any of the matters that are the subject of this resolution.

17 WHEREAS, the CFD Administrator duly determined that, as of May 1, 2018, three hundred  
18 twenty nine (329) Taxable Properties within the District were Developed Residential Properties.

19 WHEREAS, accordingly, the CFD Administrator prepared a certified list of all parcels in the  
20 District that are subject to the Special Tax levy ("CFD Administrator's Certified List") as follows: (a) the  
21 CFD Administrator identified those three hundred twenty nine (329) Developed Residential Properties  
22 within the District for County Fiscal Year 2018-19, pursuant to the Special Tax Rate and Method of  
23 Apportionment of the District; and (b) the specific amount(s) of the Special Tax, which are at the  
24 maximum rate(s), respectively, of the Special Tax, all of which is set forth in Exhibit B to this resolution.

25 WHEREAS, a boundary map of the District is shown in Exhibit C to this resolution.

26 WHEREAS, those three hundred twenty nine (329) Developed Residential Properties within the  
27 District for County Fiscal Year 2018-19 are, under the Special Tax Rate and Method of Apportionment  
28

1 of the District, subject to the levy of the Special Tax of the District for County Fiscal Year 2018-19.

2 WHEREAS, all capitalized terms used in this resolution are defined in the Special Tax Rate and  
3 Method of Apportionment of the District, unless otherwise defined in this resolution.

4 NOW THEREFORE, BE IT RESOLVED, that all of the foregoing recitals are true and correct.

5 BE IT FURTHER RESOLVED that this Board hereby finds and determines that the CFD  
6 Administrator duly calculated the specific maximum rates of such Special Tax, as set forth in Exhibit A,  
7 pursuant to the Special Tax Rate and Method of Apportionment of the District, above, with respect to  
8 the District for Fiscal Year 2018-19.

9 BE IT FURTHER RESOLVED, that this Board hereby finds and determines that the rates and  
10 amounts calculated by the CFD Administrator do not exceed any rates or amounts allowed under the  
11 Special Tax Rate and Method of Apportionment of the District.

12 BE IT FURTHER RESOLVED, that this Board hereby finds and determines that the Annual  
13 Escalation Factor is not a new tax, but rather, an inflationary adjustment established in the Special Tax  
14 Rate and Method of Apportionment of the District, which was approved by the qualified electors (i.e.,  
15 qualified landowner voters) of the District, and therefore the County is not legally required under  
16 California Constitution, Articles XIIIC or XIID, which are included in "Proposition 218," or under any  
17 other law, to obtain the approval from any of the qualified electors of the District with respect to any of  
18 the matters that are the subject of this resolution.

19 BE IT FURTHER RESOLVED that this Board hereby determines, approves, authorizes,  
20 establishes, and adopts the maximum rates for the Special Tax, as set forth in Exhibit A, with respect to  
21 the District for Fiscal Year 2018-19.

22 BE IT FURTHER RESOLVED that this Board hereby finds and determines that the CFD  
23 Administrator duly determined the Developed Properties and the specific amounts of the Special Tax,  
24 as set forth in Exhibit B, under the Special Tax Rate and Method of Apportionment of the District,  
25 above, with respect to the District for Fiscal Year 2018-19.

26 BE IT FURTHER RESOLVED, that the specific amounts of the Special Tax to be levied on each  
27 Developed Property, shall be levied at the maximum rates of the Special Tax, as set forth in Exhibit A,  
28

1 as applicable for the land use class and description of property (as defined in the Special Tax Rate and  
2 Method of Apportionment of the District), within the District for County Fiscal Year 2018-19.

3 BE IT FURTHER RESOLVED, that this Board hereby accepts, approves, and adopts the CFD  
4 Administrator's Certified List stating that there are three hundred twenty nine (329) Developed  
5 Residential Properties within the District, as set forth in Exhibit B, for County Fiscal Year 2018-19, and  
6 therefore, this Board does hereby levy the Special Tax in the specific amounts, as further set forth in  
7 Exhibit B, on all such Developed Properties within the District, as further set forth in Exhibit B, as  
8 applicable for land use class and description of property (as defined in the Special Tax Rate and  
9 Method of Apportionment of the District), for County Fiscal Year 2018-19.

10 BE IT FURTHER RESOLVED that the Clerk to this Board promptly shall file this resolution, or a  
11 certified copy, with the Auditor-Controller/Treasurer-Tax Collector, but not later than August 10, 2018  
12 (unless the Auditor-Controller/Treasurer-Tax Collector gives her prior written consent to receive this  
13 resolution, or a certified copy, at a later date, in which case this resolution, or a certified copy, shall be  
14 promptly filed with the Auditor-Controller/Treasurer-Tax Collector not later than August 28, 2018).

15 BE IT FURTHER RESOLVED that the Clerk to this Board, the CFD Administrator, and the  
16 Auditor-Controller/Treasurer-Tax Collector each are individually authorized to take all necessary actions  
17 to carry out this resolution to the fullest intent provided in this resolution.

18 BE IT FURTHER RESOLVED, that this resolution shall take effect immediately upon its  
19 adoption by this Board.


1 THE FOREGOING, was passed and adopted by the following vote of the Board of Supervisors  
2 of the County of Fresno this 10th day of July, 2018, to wit:

3  
4 AYES: Supervisors Borgeas, Magsig, Mendes, Pacheco, Quintero

5 NOES: None


6 ABSENT: None

7 ABSTAINED: None

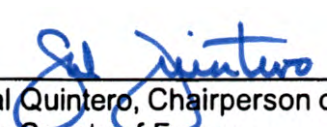8   
Sal Quintero, Chairperson of the Board of Supervisors of  
the County of Fresno

9 **ATTEST:**

10 Bernice E. Seidel  
11 Clerk of the Board of Supervisors  
12 County of Fresno, State of California

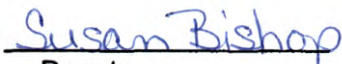13 By:   
Deputy

**Exhibit A**

**County Wide CFD No. 2006-01; Annexation 1A, Annexation 2A, Annexation 1B,  
Annexation 3A, Annexation 7A, Annexation 8A, Annexation 8B, and  
Annexation 9A**

**Special Tax for  
FY 2018-19 Developed Property**

|                                                 |          |
|-------------------------------------------------|----------|
| Land Use Class 1, Residential<br>Property.....  | \$714.77 |
| Land Use Class 2, Multi-Family<br>Property..... | \$537.67 |

**Note:** If the proposed special tax includes an odd number of cents, then the amount of the tax collected will be slightly different. This is due to the Auditor-Controller/Treasurer-Tax Collector's statutory process for collection, in which an odd number may not be entered on the tax roll because the amount must be divisible by two (for two payment installments). Pursuant to Revenue and Taxation Code section 2152.5, the odd cent will be dropped to make an even number that will then be the actual amount collected. This will result in the total special tax collected being a few dollars lower than the proposed amount that goes to the Board.

**EXHIBIT B**

**Countywide, CFD No. 2006-01  
(Including annexation territories 1A, 1B, 2A, 3A, 7A, 8A, 8B, 9A)  
Certified List of All Parcels in the District Subject to Special Tax Levy**

I, Thomas Trester, Sheriff-Coroner's Administrative Services Director, am the duly appointed designee of the Sheriff-Coroner of the County of Fresno, the CFD Administrator for Community Facilities District No. 2006-01 (Police Protection Services) County of Fresno, including any annexation territories (collectively, the "District"), and hereby state and certify, as follows:

1. The boundary map of the District that is attached to this certificate is true and complete.
2. After carefully and diligently conducting a review of the County of Fresno's records concerning the District, making other inquiries and investigations as I reasonably deem appropriate, and receiving certain information certified from the Department of Public Works and Planning, I have determined that, as of May 1, 2018, the following parcels are Developed Properties of Land Use Class 1, Residential Property, and for that reason are subject to the levy of the Special Tax of the District for County Fiscal Year 2018-19, in the following specific amount(s):

|                                                 |                     |                  | <b>Amount of Special Tax to be<br/>levied on each parcel for<br/>County<br/>Fiscal Year 2018-19</b> |
|-------------------------------------------------|---------------------|------------------|---|
| <b>No. Developed Property<br/>Parcel Number</b> | <b>CFD Title</b>    | <b>Tract No.</b> |   |
| 1. 043-250-09S                                  | Caruthers           | 5401             | \$714.77                                                                                            |
| 2. 043-250-10S                                  | Caruthers           | 5401             | \$714.77                                                                                            |
| 3. 043-250-11S                                  | Caruthers           | 5401             | \$714.77                                                                                            |
| 4. 043-250-12S                                  | Caruthers           | 5401             | \$714.77                                                                                            |
| 5. 043-250-13S                                  | Caruthers           | 5401             | \$714.77                                                                                            |
| 6. 043-250-14S                                  | Caruthers           | 5401             | \$714.77                                                                                            |
| 7. 043-250-17S                                  | Caruthers           | 5401             | \$714.77                                                                                            |
| 8. 043-250-18S                                  | Caruthers           | 5401             | \$714.77                                                                                            |
| 9. 043-250-19S                                  | Caruthers           | 5401             | \$714.77                                                                                            |
| 10. 043-250-20S                                 | Caruthers           | 5401             | \$714.77                                                                                            |
| 11. 043-250-22S                                 | Caruthers           | 5401             | \$714.77                                                                                            |
| 12. 043-250-23S                                 | Caruthers           | 5401             | \$714.77                                                                                            |
| 13. 043-250-24S                                 | Caruthers           | 5401             | \$714.77                                                                                            |
| 14. 043-250-25S                                 | Caruthers           | 5401             | \$714.77                                                                                            |
| 15. 043-250-27S                                 | Caruthers           | 5401             | \$714.77                                                                                            |
| 16. 043-250-32S                                 | Caruthers           | 5401             | \$714.77                                                                                            |
| 17. 043-250-33S                                 | Caruthers           | 5401             | \$714.77                                                                                            |
| 18. 043-250-34S                                 | Caruthers           | 5401             | \$714.77                                                                                            |
| 19. 043-250-36S                                 | Caruthers           | 5401             | \$714.77                                                                                            |
| 20. 043-250-37S                                 | Caruthers           | 5401             | \$714.77                                                                                            |
| 21. 043-250-38S                                 | Caruthers           | 5401             | \$714.77                                                                                            |
| 22. 043-250-41S                                 | Caruthers           | 5401             | \$714.77                                                                                            |
| 23. 043-250-43S                                 | Caruthers           | 5401             | \$714.77                                                                                            |
| 24. 043-250-46S                                 | Caruthers           | 5401             | \$714.77                                                                                            |
| 25. 043-250-48S                                 | Caruthers           | 5401             | \$714.77                                                                                            |
| 26. 043-250-50S                                 | Caruthers           | 5401             | \$714.77                                                                                            |
| 27. 043-250-51S                                 | Caruthers           | 5401             | \$714.77                                                                                            |
| 28. 043-250-52S                                 | Caruthers           | 5401             | \$714.77                                                                                            |
| 29. 043-250-53S                                 | Caruthers           | 5401             | \$714.77                                                                                            |
| 30. 043-250-56S                                 | Caruthers           | 5401             | \$714.77                                                                                            |
| 31. 043-250-57S                                 | Caruthers           | 5401             | \$714.77                                                                                            |
| 32. 043-250-59S                                 | Caruthers           | 5401             | \$714.77                                                                                            |
| 33. 043-250-60S                                 | Caruthers           | 5401             | \$714.77                                                                                            |
| 34. 043-250-62S                                 | Caruthers           | 5401             | \$714.77                                                                                            |
| 35. 043-250-63S                                 | Caruthers           | 5401             | \$714.77                                                                                            |
| 36. 043-250-66S                                 | Caruthers           | 5401             | \$714.77                                                                                            |
| 37. 053-500-01S                                 | Countryside Estates | 5504             | \$714.77                                                                                            |
| 38. 053-500-02S                                 | Countryside Estates | 5504             | \$714.77                                                                                            |
| 39. 053-500-03S                                 | Countryside Estates | 5504             | \$714.77                                                                                            |
| 40. 053-500-04S                                 | Countryside Estates | 5504             | \$714.77                                                                                            |
| 41. 053-500-05S                                 | Countryside Estates | 5504             | \$714.77                                                                                            |
| 42. 053-500-06S                                 | Countryside Estates | 5504             | \$714.77                                                                                            |
| 43. 053-500-07S                                 | Countryside Estates | 5504             | \$714.77                                                                                            |
| 44. 053-500-08S                                 | Countryside Estates | 5504             | \$714.77                                                                                            |
| 45. 053-500-09S                                 | Countryside Estates | 5504             | \$714.77                                                                                            |
| 46. 053-500-10S                                 | Countryside Estates | 5504             | \$714.77                                                                                            |
| 47. 053-500-11S                                 | Countryside Estates | 5504             | \$714.77                                                                                            |
| 48. 053-500-12S                                 | Countryside Estates | 5504             | \$714.77                                                                                            |
| 49. 053-500-13S                                 | Countryside Estates | 5504             | \$714.77                                                                                            |

|      |             |                     |      |          |
|------|-------------|---------------------|------|----------|
| 50.  | 053-500-14S | Countryside Estates | 5504 | \$714.77 |
| 51.  | 053-500-15S | Countryside Estates | 5504 | \$714.77 |
| 52.  | 053-500-16S | Countryside Estates | 5504 | \$714.77 |
| 53.  | 053-500-19S | Countryside Estates | 5504 | \$714.77 |
| 54.  | 053-500-20S | Countryside Estates | 5504 | \$714.77 |
| 55.  | 053-500-21S | Countryside Estates | 5504 | \$714.77 |
| 56.  | 053-500-22S | Countryside Estates | 5504 | \$714.77 |
| 57.  | 053-500-25S | Countryside Estates | 5504 | \$714.77 |
| 58.  | 053-500-29S | Countryside Estates | 5504 | \$714.77 |
| 59.  | 053-500-30S | Countryside Estates | 5504 | \$714.77 |
| 60.  | 053-500-31S | Countryside Estates | 5504 | \$714.77 |
| 61.  | 053-500-32S | Countryside Estates | 5504 | \$714.77 |
| 62.  | 053-500-33S | Countryside Estates | 5504 | \$714.77 |
| 63.  | 053-500-34S | Countryside Estates | 5504 | \$714.77 |
| 64.  | 053-500-35S | Countryside Estates | 5504 | \$714.77 |
| 65.  | 053-500-36S | Countryside Estates | 5504 | \$714.77 |
| 66.  | 053-500-37S | Countryside Estates | 5504 | \$714.77 |
| 67.  | 053-500-38S | Countryside Estates | 5504 | \$714.77 |
| 68.  | 053-500-40S | Countryside Estates | 5504 | \$714.77 |
| 69.  | 053-500-42S | Countryside Estates | 5504 | \$714.77 |
| 70.  | 053-500-43S | Countryside Estates | 5504 | \$714.77 |
| 71.  | 053-500-44S | Countryside Estates | 5504 | \$714.77 |
| 72.  | 053-500-45S | Countryside Estates | 5504 | \$714.77 |
| 73.  | 053-500-46S | Countryside Estates | 5504 | \$714.77 |
| 74.  | 053-500-47S | Countryside Estates | 5504 | \$714.77 |
| 75.  | 053-500-48S | Countryside Estates | 5504 | \$714.77 |
| 76.  | 053-500-49S | Countryside Estates | 5504 | \$714.77 |
| 77.  | 053-500-50S | Countryside Estates | 5504 | \$714.77 |
| 78.  | 053-500-51S | Countryside Estates | 5504 | \$714.77 |
| 79.  | 053-500-52S | Countryside Estates | 5504 | \$714.77 |
| 80.  | 053-500-53S | Countryside Estates | 5504 | \$714.77 |
| 81.  | 053-500-54S | Countryside Estates | 5504 | \$714.77 |
| 82.  | 053-500-55S | Countryside Estates | 5504 | \$714.77 |
| 83.  | 053-500-57S | Countryside Estates | 5504 | \$714.77 |
| 84.  | 053-500-58S | Countryside Estates | 5504 | \$714.77 |
| 85.  | 053-500-59S | Countryside Estates | 5504 | \$714.77 |
| 86.  | 053-500-60S | Countryside Estates | 5504 | \$714.77 |
| 87.  | 053-511-01S | Country Meadows     | 5397 | \$714.77 |
| 88.  | 053-511-02S | Country Meadows     | 5397 | \$714.77 |
| 89.  | 053-511-03S | Country Meadows     | 5397 | \$714.77 |
| 90.  | 053-511-04S | Country Meadows     | 5397 | \$714.77 |
| 91.  | 053-511-06S | Country Meadows     | 5397 | \$714.77 |
| 92.  | 053-511-07S | Country Meadows     | 5397 | \$714.77 |
| 93.  | 053-511-09S | Country Meadows     | 5397 | \$714.77 |
| 94.  | 053-511-12S | Country Meadows     | 5397 | \$714.77 |
| 95.  | 053-511-14S | Country Meadows     | 5397 | \$714.77 |
| 96.  | 053-513-11S | Country Meadows     | 5397 | \$714.77 |
| 97.  | 053-513-13S | Country Meadows     | 5397 | \$714.77 |
| 98.  | 053-514-04S | Country Meadows     | 5397 | \$714.77 |
| 99.  | 053-515-01S | Country Meadows     | 5397 | \$714.77 |
| 100. | 053-515-02S | Country Meadows     | 5397 | \$714.77 |
| 101. | 053-515-03S | Country Meadows     | 5397 | \$714.77 |
| 102. | 053-515-04S | Country Meadows     | 5397 | \$714.77 |
| 103. | 053-515-05S | Country Meadows     | 5397 | \$714.77 |
| 104. | 053-515-06S | Country Meadows     | 5397 | \$714.77 |
| 105. | 053-516-01S | Country Meadows     | 5397 | \$714.77 |
| 106. | 053-516-02S | Country Meadows     | 5397 | \$714.77 |
| 107. | 053-516-03S | Country Meadows     | 5397 | \$714.77 |
| 108. | 136-350-29  | Timber Ridge        | 5485 | \$714.77 |
| 109. | 136-360-25  | Timber Ridge        | 5485 | \$714.77 |
| 110. | 136-360-27  | Timber Ridge        | 5485 | \$714.77 |
| 111. | 136-360-30  | Timber Ridge        | 5485 | \$714.77 |
| 112. | 136-371-09  | Quartz Mountain     | 5276 | \$714.77 |
| 113. | 136-371-15  | Quartz Mountain     | 5276 | \$714.77 |
| 114. | 136-372-12  | Quartz Mountain     | 5276 | \$714.77 |
| 115. | 136-372-24  | Quartz Mountain     | 5276 | \$714.77 |
| 116. | 136-373-02  | Quartz Mountain     | 5276 | \$714.77 |
| 117. | 136-373-05  | Quartz Mountain     | 5276 | \$714.77 |
| 118. | 136-375-05  | Quartz Mountain     | 5276 | \$714.77 |
| 119. | 136-375-06  | Quartz Mountain     | 5276 | \$714.77 |
| 120. | 136-375-07  | Quartz Mountain     | 5276 | \$714.77 |
| 121. | 136-375-12  | Quartz Mountain     | 5276 | \$714.77 |
| 122. | 136-375-13  | Quartz Mountain     | 5276 | \$714.77 |

|      |             |                 |      |          |
|------|-------------|-----------------|------|----------|
| 123. | 136-375-17  | Quartz Mountain | 5276 | \$714.77 |
| 124. | 136-375-22  | Quartz Mountain | 5276 | \$714.77 |
| 125. | 136-375-26  | Quartz Mountain | 5276 | \$714.77 |
| 126. | 136-375-30  | Quartz Mountain | 5276 | \$714.77 |
| 127. | 136-375-33  | Quartz Mountain | 5276 | \$714.77 |
| 128. | 136-390-13  | Tract No. 5990  | 5990 | \$714.77 |
| 129. | 136-390-21  | Tract No. 5991  | 5990 | \$714.77 |
| 130. | 136-390-22  | Tract No. 5992  | 5990 | \$714.77 |
| 131. | 136-390-24  | Tract No. 5993  | 5990 | \$714.77 |
| 132. | 136-390-26  | Tract No. 5994  | 5990 | \$714.77 |
| 133. | 136-390-27  | Tract No. 5995  | 5990 | \$714.77 |
| 134. | 136-390-28  | Tract No. 5996  | 5990 | \$714.77 |
| 135. | 136-400-45  | Tract No. 5997  | 5990 | \$714.77 |
| 136. | 136-400-46  | Tract No. 5998  | 5990 | \$714.77 |
| 137. | 300-630-01S | Granite Crest   | 4870 | \$714.77 |
| 138. | 300-630-02S | Granite Crest   | 4870 | \$714.77 |
| 139. | 300-630-03S | Granite Crest   | 4870 | \$714.77 |
| 140. | 300-630-04S | Granite Crest   | 4870 | \$714.77 |
| 141. | 300-630-05S | Granite Crest   | 4870 | \$714.77 |
| 142. | 300-630-06S | Granite Crest   | 4870 | \$714.77 |
| 143. | 300-630-07S | Granite Crest   | 4870 | \$714.77 |
| 144. | 300-630-08S | Granite Crest   | 4870 | \$714.77 |
| 145. | 300-630-09S | Granite Crest   | 4870 | \$714.77 |
| 146. | 300-630-10S | Granite Crest   | 4870 | \$714.77 |
| 147. | 300-630-12S | Granite Crest   | 4870 | \$714.77 |
| 148. | 300-630-13S | Granite Crest   | 4870 | \$714.77 |
| 149. | 300-630-15S | Granite Crest   | 4870 | \$714.77 |
| 150. | 300-630-16S | Granite Crest   | 4870 | \$714.77 |
| 151. | 300-630-17S | Granite Crest   | 4870 | \$714.77 |
| 152. | 300-630-18S | Granite Crest   | 4870 | \$714.77 |
| 153. | 300-630-19S | Granite Crest   | 4870 | \$714.77 |
| 154. | 300-630-20S | Granite Crest   | 4870 | \$714.77 |
| 155. | 300-630-21S | Granite Crest   | 4870 | \$714.77 |
| 156. | 300-630-22S | Granite Crest   | 4870 | \$714.77 |
| 157. | 300-630-23S | Granite Crest   | 4870 | \$714.77 |
| 158. | 300-630-24S | Granite Crest   | 4870 | \$714.77 |
| 159. | 300-630-25S | Granite Crest   | 4870 | \$714.77 |
| 160. | 300-641-01S | Granite Crest   | 4870 | \$714.77 |
| 161. | 300-641-02S | Granite Crest   | 4870 | \$714.77 |
| 162. | 300-641-03S | Granite Crest   | 4870 | \$714.77 |
| 163. | 300-641-04S | Granite Crest   | 4870 | \$714.77 |
| 164. | 300-641-05S | Granite Crest   | 4870 | \$714.77 |
| 165. | 300-641-06S | Granite Crest   | 4870 | \$714.77 |
| 166. | 300-641-07S | Granite Crest   | 4870 | \$714.77 |
| 167. | 300-641-08S | Granite Crest   | 4870 | \$714.77 |
| 168. | 300-641-09S | Granite Crest   | 4870 | \$714.77 |
| 169. | 300-641-10S | Granite Crest   | 4870 | \$714.77 |
| 170. | 300-641-11S | Granite Crest   | 4870 | \$714.77 |
| 171. | 300-641-12S | Granite Crest   | 4870 | \$714.77 |
| 172. | 300-641-13S | Granite Crest   | 4870 | \$714.77 |
| 173. | 300-641-14S | Granite Crest   | 4870 | \$714.77 |
| 174. | 300-641-15S | Granite Crest   | 4870 | \$714.77 |
| 175. | 300-641-16S | Granite Crest   | 4870 | \$714.77 |
| 176. | 300-642-01S | Granite Crest   | 4870 | \$714.77 |
| 177. | 300-642-02S | Granite Crest   | 4870 | \$714.77 |
| 178. | 300-642-05S | Granite Crest   | 4870 | \$714.77 |
| 179. | 300-642-06S | Granite Crest   | 4870 | \$714.77 |
| 180. | 300-642-07S | Granite Crest   | 4870 | \$714.77 |
| 181. | 300-643-01S | Granite Crest   | 4870 | \$714.77 |
| 182. | 300-643-02S | Granite Crest   | 4870 | \$714.77 |
| 183. | 300-643-03S | Granite Crest   | 4870 | \$714.77 |
| 184. | 300-643-04S | Granite Crest   | 4870 | \$714.77 |
| 185. | 300-643-06S | Granite Crest   | 4870 | \$714.77 |
| 186. | 300-643-07S | Granite Crest   | 4870 | \$714.77 |
| 187. | 300-643-08S | Granite Crest   | 4870 | \$714.77 |
| 188. | 300-643-09S | Granite Crest   | 4870 | \$714.77 |
| 189. | 300-643-10S | Granite Crest   | 4870 | \$714.77 |
| 190. | 300-643-12S | Granite Crest   | 4870 | \$714.77 |
| 191. | 300-643-13S | Granite Crest   | 4870 | \$714.77 |
| 192. | 300-643-14S | Granite Crest   | 4870 | \$714.77 |
| 193. | 300-643-15S | Granite Crest   | 4870 | \$714.77 |
| 194. | 300-643-16S | Granite Crest   | 4870 | \$714.77 |
| 195. | 300-643-17S | Granite Crest   | 4870 | \$714.77 |

[illegible]

|      |                 |               |              |                     |
|------|-----------------|---------------|--------------|---------------------|
| 269. | 300-660-18S     | Granite Crest | 4870         | \$714.77            |
| 270. | 300-660-19S     | Granite Crest | 4870         | \$714.77            |
| 271. | 300-660-20S     | Granite Crest | 4870         | \$714.77            |
| 272. | 300-660-21S     | Granite Crest | 4870         | \$714.77            |
| 273. | 300-660-22S     | Granite Crest | 4870         | \$714.77            |
| 274. | 300-660-23S     | Granite Crest | 4870         | \$714.77            |
| 275. | 300-660-24S     | Granite Crest | 4870         | \$714.77            |
| 276. | 300-660-25S     | Granite Crest | 4870         | \$714.77            |
| 277. | 300-660-26S     | Granite Crest | 4870         | \$714.77            |
| 278. | 300-660-27S     | Granite Crest | 4870         | \$714.77            |
| 279. | 300-660-29S     | Granite Crest | 4870         | \$714.77            |
| 280. | 300-660-30S     | Granite Crest | 4870         | \$714.77            |
| 281. | 300-660-31S     | Granite Crest | 4870         | \$714.77            |
| 282. | 300-660-32S     | Granite Crest | 4870         | \$714.77            |
| 283. | 300-660-33S     | Granite Crest | 4870         | \$714.77            |
| 284. | 300-660-36S     | Granite Crest | 4870         | \$714.77            |
| 285. | 309-390-01      | Red Hawk      | 5126         | \$714.77            |
| 286. | 309-390-02      | Red Hawk      | 5126         | \$714.77            |
| 287. | 309-390-03      | Red Hawk      | 5126         | \$714.77            |
| 288. | 309-390-04      | Red Hawk      | 5126         | \$714.77            |
| 289. | 309-390-05      | Red Hawk      | 5126         | \$714.77            |
| 290. | 309-390-06      | Red Hawk      | 5126         | \$714.77            |
| 291. | 309-390-07      | Red Hawk      | 5126         | \$714.77            |
| 292. | 309-390-08      | Red Hawk      | 5126         | \$714.77            |
| 293. | 309-390-09      | Red Hawk      | 5126         | \$714.77            |
| 294. | 309-390-10      | Red Hawk      | 5126         | \$714.77            |
| 295. | 309-390-11      | Red Hawk      | 5126         | \$714.77            |
| 296. | 309-390-12      | Red Hawk      | 5126         | \$714.77            |
| 297. | 309-390-13      | Red Hawk      | 5126         | \$714.77            |
| 298. | 309-390-14      | Red Hawk      | 5126         | \$714.77            |
| 299. | 309-390-15      | Red Hawk      | 5126         | \$714.77            |
| 300. | 309-390-18      | Red Hawk      | 5126         | \$714.77            |
| 301. | 309-390-19      | Red Hawk      | 5126         | \$714.77            |
| 302. | 309-390-20      | Red Hawk      | 5126         | \$714.77            |
| 303. | 309-390-21      | Red Hawk      | 5126         | \$714.77            |
| 304. | 309-390-22      | Red Hawk      | 5126         | \$714.77            |
| 305. | 309-390-23      | Red Hawk      | 5126         | \$714.77            |
| 306. | 309-390-24      | Red Hawk      | 5126         | \$714.77            |
| 307. | 309-390-25      | Red Hawk      | 5126         | \$714.77            |
| 308. | 309-390-26      | Red Hawk      | 5126         | \$714.77            |
| 309. | 309-390-27      | Red Hawk      | 5126         | \$714.77            |
| 310. | 309-390-28      | Red Hawk      | 5126         | \$714.77            |
| 311. | 309-390-29      | Red Hawk      | 5126         | \$714.77            |
| 312. | 309-390-30      | Red Hawk      | 5126         | \$714.77            |
| 313. | 309-390-31      | Red Hawk      | 5126         | \$714.77            |
| 314. | 309-400-01      | Red Hawk      | 5126         | \$714.77            |
| 315. | 309-400-02      | Red Hawk      | 5126         | \$714.77            |
| 316. | 309-400-03      | Red Hawk      | 5126         | \$714.77            |
| 317. | 309-400-09      | Red Hawk      | 5126         | \$714.77            |
| 318. | 309-400-13      | Red Hawk      | 5126         | \$714.77            |
| 319. | 309-400-14      | Red Hawk      | 5126         | \$714.77            |
| 320. | 309-400-15      | Red Hawk      | 5126         | \$714.77            |
| 321. | 309-400-16      | Red Hawk      | 5126         | \$714.77            |
| 322. | 309-400-17      | Red Hawk      | 5126         | \$714.77            |
| 323. | 309-400-18      | Red Hawk      | 5126         | \$714.77            |
| 324. | 309-410-23 (x2) | Hatfield      | 5334         | \$1,429.54          |
| 325. | 309-410-25      | Hatfield      | 5334         | \$714.77            |
| 326. | 309-410-26      | Hatfield      | 5334         | \$714.77            |
| 327. | 309-410-27      | Hatfield      | 5334         | \$714.77            |
| 328. | 309-410-28      | Hatfield      | 5334         | \$714.77            |
|      |                 |               | <b>TOTAL</b> | <b>\$235,159.33</b> |

3. The specific amount(s) of the Special Tax, above, are at the "Adopted Rate(s)" (as that term is defined in the resolution of the Board of Supervisors to which this certificate relates) of the Special Tax of the District for such land use classification and description, all of which I have calculated according to the Special Tax Rate and Method of Apportionment of the District.
4. Each of the capitalized terms in this certificate that is not defined in this certificate has the meaning given to it in the Special Tax Rate and Method of Apportionment of the District. All documents referred to in this certificate are on file with the Sheriff-Coroner's Business Office (2200 Fresno Street, Fresno, California 93717), and are available for inspection by the public during the regular business hours of that office.

By

  
Thomas Trester

Date:

6/8/18

**Note:** If the proposed special tax includes an odd number of cents, then the amount of the tax collected will be slightly different. This is due to the Auditor-Controller/Treasurer-Tax Collector's statutory process for collection, in which an odd number may not be entered on the tax roll because the amount must be divisible by two (for two payment installments). Pursuant to Revenue and Taxation Code section 2152.5, the odd cent will be dropped to make an even number that will then be the actual amount collected. This will result in the total special tax collected being a few dollars lower than the proposed amount that goes to the Board.


80

Exhibit C

SHEET 1 OF 2


MAP OF PROPOSED BOUNDARIES OF  
COMMUNITY FACILITIES DISTRICT NO. 2006-01 (POLICE PROTECTION SERVICES)

COUNTY OF FRESNO  
STATE OF CALIFORNIA

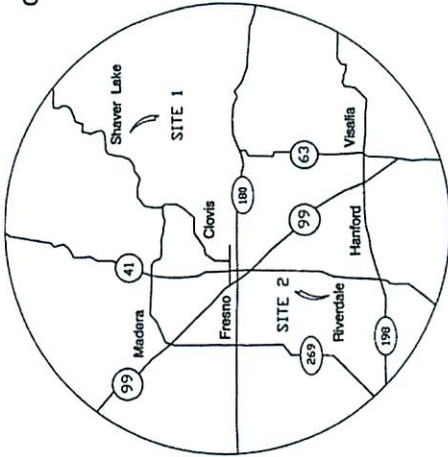

VICINITY MAP

SITE 1

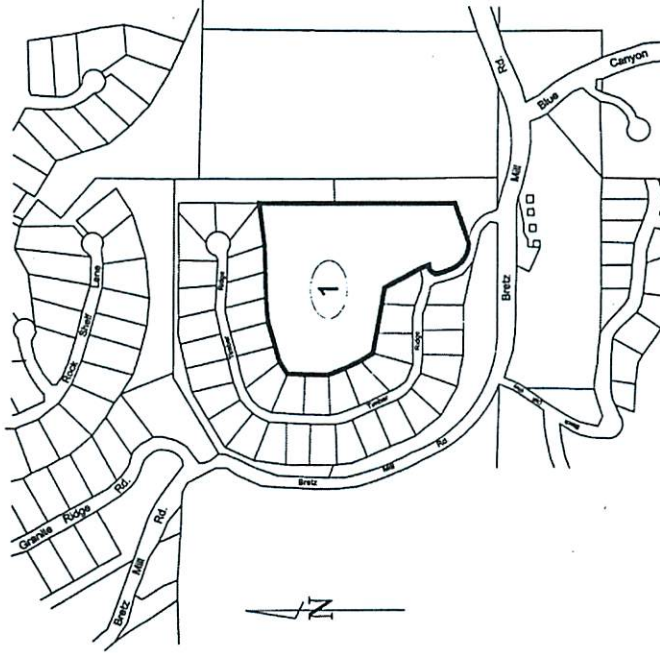

FILED IN THE OFFICE OF THE CLERK TO THE BOARD OF SUPERVISORS THIS  
DAY OF April 2006.

I HEREBY CERTIFY THAT THE WITHIN MAP SHOWING PROPOSED BOUNDARIES OF  
COMMUNITY FACILITIES DISTRICT NO. 2006-01 (POLICE PROTECTION SERVICES),  
COUNTY OF FRESNO, STATE OF CALIFORNIA, WAS APPROVED BY THE BOARD OF  
SUPERVISORS OF THE COUNTY OF FRESNO, STATE OF CALIFORNIA, BY RESOLUTION  
NO. 2006-01, PASSED ON THE 20th DAY OF March 2006, BY ITS RESOLUTION  
CLERK TO THE BOARD OF SUPERVISORS

FILED THIS 2nd DAY OF April 2006, IN THE FOUR  
THIRTEENTH SECTION, IN BLOCK 80, PAGE 10, OF MAPS  
OF ASSESSMENT AND COMMUNITY FACILITIES DISTRICTS AND AS INSTRUMENT  
NO. 2006-004747, IN THE OFFICE OF THE COUNTY RECORDER IN  
THE COUNTY OF FRESNO, STATE OF CALIFORNIA.

COUNTY RECORDER  
COUNTY OF FRESNO  
STATE OF CALIFORNIA

THE LINES AND DIMENSIONS OF EACH LOT OR PARCEL SHOWN ON THIS DIAGRAM  
SHALL BE THOSE LINES AND DIMENSIONS AS SHOWN ON THE FRESNO COUNTY  
ASSESSOR'S MAPS FOR THOSE PARCELS LISTED.

THE FRESNO COUNTY ASSESSOR'S MAPS SHALL GOVERN FOR ALL DETAIL  
CONCERNING THE LINES AND DIMENSIONS OF SUCH LOTS OR PARCELS.

LEGEND

CFD BOUNDARY

ASSESSMENT NUMBER

| Asmt. No. | Assessor's Parcel No. | Site No. | Tract No. |
|-----------|-----------------------|----------|-----------|
| 1         | 130-031-88            | 1        | 5485      |

**MuniFinancial**  
COUNTY OF FRESNO  
FRESNO, CALIFORNIA 93702-2001  
Phone (559) 587-2000 Fax (559) 587-8800

81


Exhibit C (cont'd)

SHEET 2 OF 2

MAP OF PROPOSED BOUNDARIES OF  
COMMUNITY FACILITIES DISTRICT NO. 2006-01 (POLICE PROTECTION SERVICES)

COUNTY OF FRESNO  
STATE OF CALIFORNIA

SITE 2

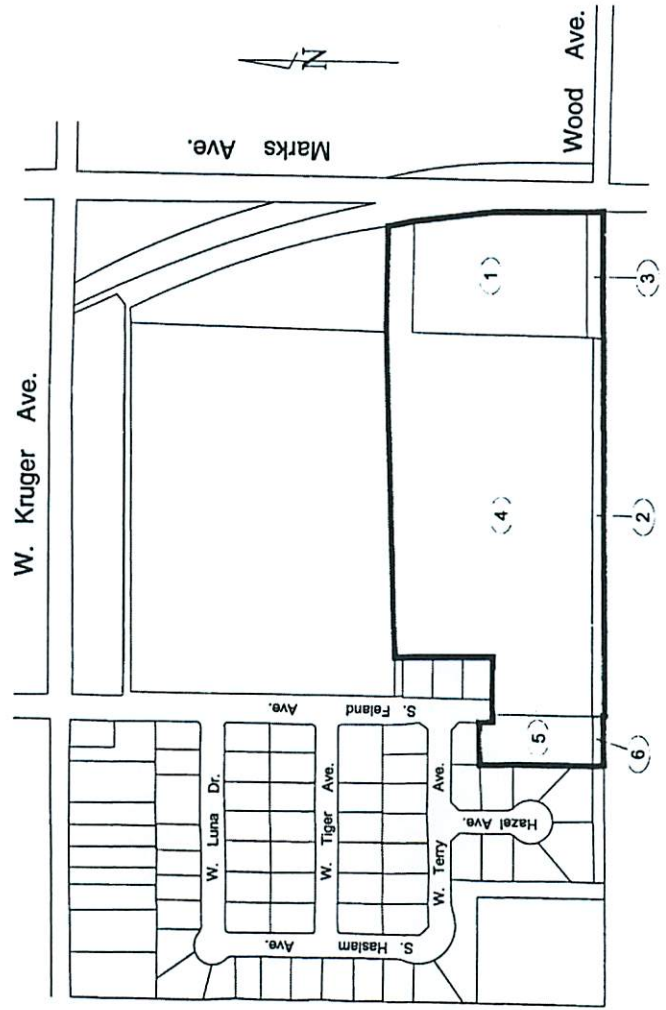

LEGEND  
CFD BOUNDARY  
(1) ASSESSMENT NUMBER


| Asmt. No. | Assessor's Parcel No. | Site No. | Tract No. |
|-----------|-----------------------|----------|-----------|
| 1         | 053-380-31s           | 2        | 5504      |
| 2         | 053-380-65            | 2        | 5504      |
| 3         | 053-380-66            | 2        | 5504      |
| 4         | 053-380-69s           | 2        | 5504      |
| 5         | 053-490-26s           | 2        | 5504      |
| 6         | 053-490-27            | 2        | 5504      |

**MuniFinancial**  
Fresno, CA 93704  
Phone (559) 581-2000 Fax (559) 581-2010


# MAP OF PROPOSED BOUNDARIES OF COMMUNITY FACILITIES DISTRICT NO. 2006-01 ANNEXATION 1A (POLICE PROTECTION SERVICES)

STATE OF CALIFORNIA  
COUNTY OF FRESNO

SITE 1

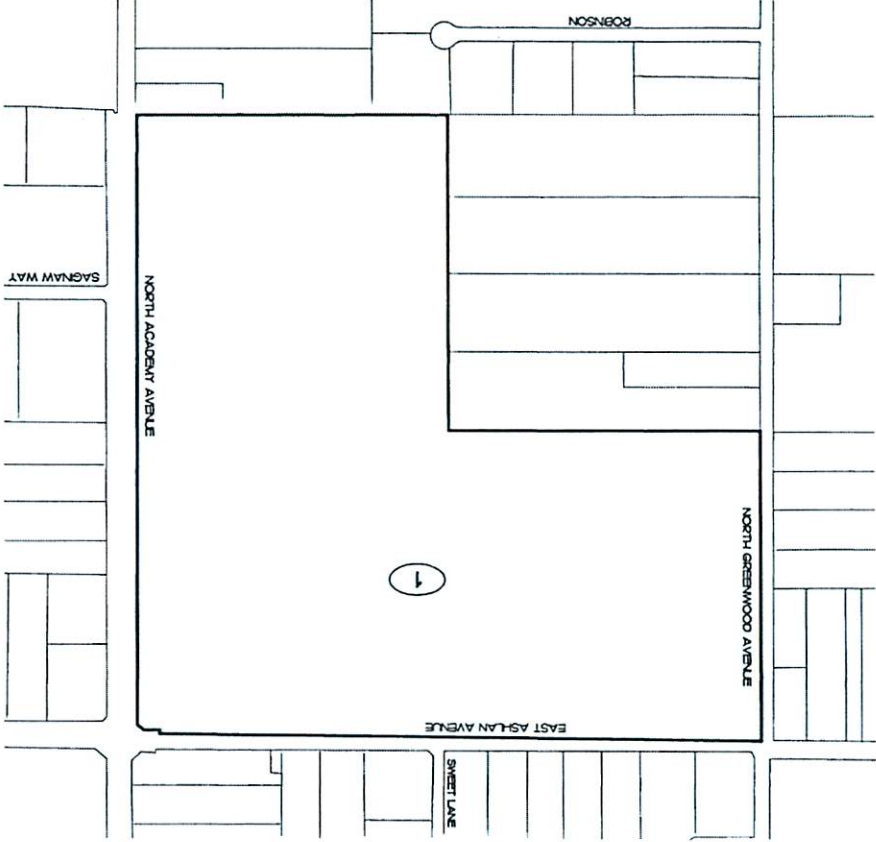

INGELS - BRAUN  
& ASSOCIATES  
CIVIL ENGINEERING AND LAND SURVEYING  
FRESNO, CALIFORNIA 93727  
SAVE E. 40205  
(559) 281 - 0427

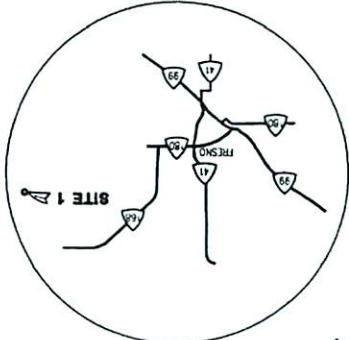

VICINITY MAP

NOT TO SCALE

FILED IN THE OFFICE OF THE CLERK OF THE BOARD OF SUPERVISORS THIS  
1<sup>ST</sup> DAY OF May, 2006

I HEREBY CERTIFY THAT THE WITHIN MAP SHOWING PROPOSED BOUNDARIES OF  
COMMUNITY FACILITIES DISTRICT NO. 2006-01 ANNEXATION 1A POLICE PROTECTION  
SERVICES, COUNTY OF FRESNO, STATE OF CALIFORNIA, WAS APPROVED BY THE  
BOARD OF SUPERVISORS OF COUNTY OF FRESNO AT A REGULAR MEETING THEREOF,  
HELD ON THE 1<sup>ST</sup> DAY OF May, 2006 BY ITS RESOLUTION  
NO. 2006-01-012345

James R. Brown  
County Clerk

FILED THIS 30<sup>th</sup> DAY OF May, 2006, AT THE HOUR  
OF 11:00 A.M. IN BOOK 51-14 OF MAPS  
OR ASSASSINANT AND COMMUNITY FACILITIES DISTRICT NO. 2006-01-012345  
IN THE OFFICE OF THE COUNTY CLERK OF THE COUNTY OF FRESNO, STATE OF CALIFORNIA.

James R. Brown  
County Clerk

ASSASSINANT MAPS FOR THOSE PARCELS LISTED.  
THE FRESNO COUNTY ASSASSINANT MAPS SHALL COVER FOR ALL DETAILS  
CONCERNING THE LINES AND DIMENSIONS OF SUCH LOTS OR PARCELS.

THE BOARD OF SUPERVISORS OF THE COUNTY OF FRESNO APPROVED THE ORIGINAL  
BOUNDARY MAP OF THE DISTRICT, ENTITLED "MAP OF PROPOSED BOUNDARIES OF  
COMMUNITY FACILITIES DISTRICT NO. 2006-01 (POLICE PROTECTION SERVICES),  
COUNTY OF FRESNO, STATE OF CALIFORNIA," WHICH WAS FILED PURSUANT TO  
SECTION 5111 OF THE CALIFORNIA EVIDENCE CODE, ON APRIL 1, 2006, IN  
BOOK 51 OF MAPS OR ASSASSINANT AND COMMUNITY FACILITIES  
DISTRICT NO. 2006-01-012345, IN THE OFFICE OF THE COUNTY CLERK OF THE  
COUNTY OF FRESNO, STATE OF CALIFORNIA, AS INSTRUMENT NO. 2006053445.

## LEGEND

1  
CITY BOUNDARY

| Assessors' Parcel No. | Assessors' Sub No. | Assessors' Tract No. |
|-----------------------|--------------------|----------------------|
| 300-034-01            | 1                  | 8128                 |

BY PLAN - 17205  
IDA CADFILE: 050405X2

Exhibit C (cont'd)



92

SHEET 2 OF 4

MAP OF PROPOSED BOUNDARIES OF  
COMMUNITY FACILITIES DISTRICT NO. 2006-01 ANNEXATION 1A (POLICE PROTECTION SERVICES)

COUNTY OF FRESNO  
STATE OF CALIFORNIA

SITE 2

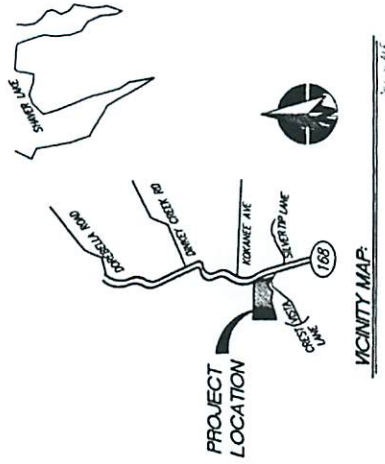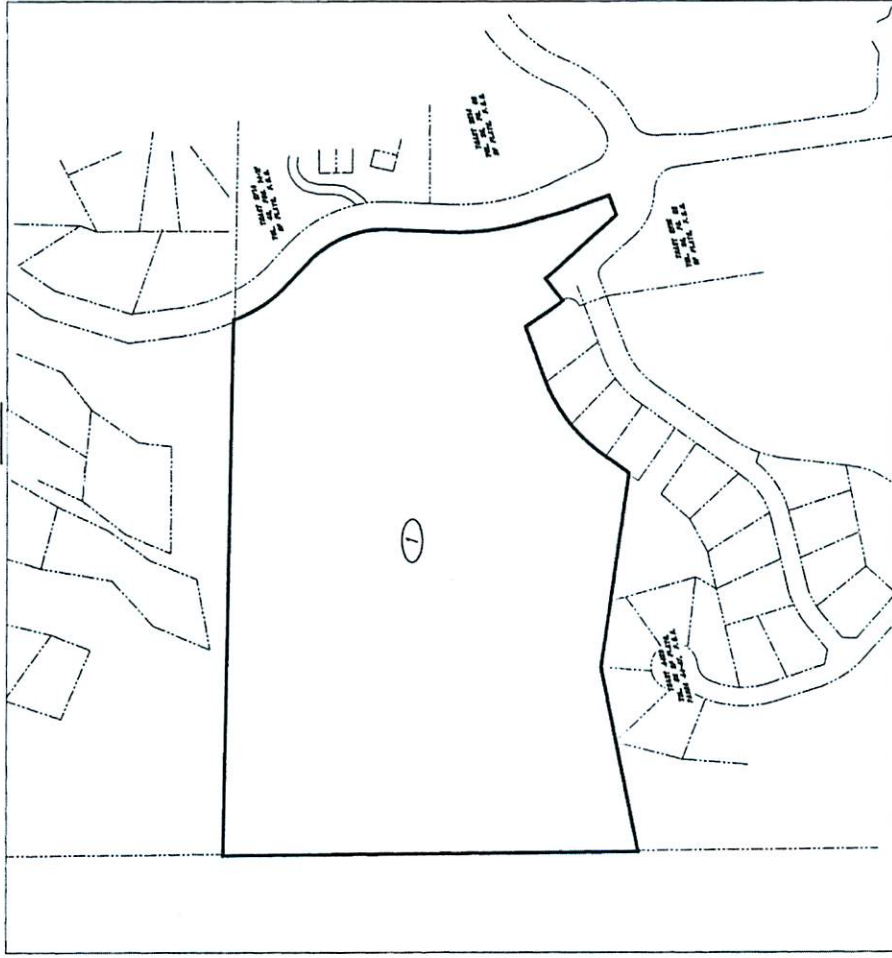

LEGEND:

CTD BOUNDARY  
ASSESSMENT NUMBER

| Assmt. No. | Assessor's Parcel No. | Site No. | Tract No. |
|------------|-----------------------|----------|-----------|
| 1          | 130-011-46            | 2        | 5050      |



**PRECISION**  
SURVEYING & MAPPING

1000 N. 10th St. Suite 100, Fresno, CA 93721-1000

MAP OF PROPOSED BOUNDARIES OF  
COMMUNITY FACILITIES DISTRICT NO. 2006-01 ANNEXATION 1A (POLICE PROTECTION SERVICES)

COUNTY OF FRESNO  
STATE OF CALIFORNIA

SITE 3

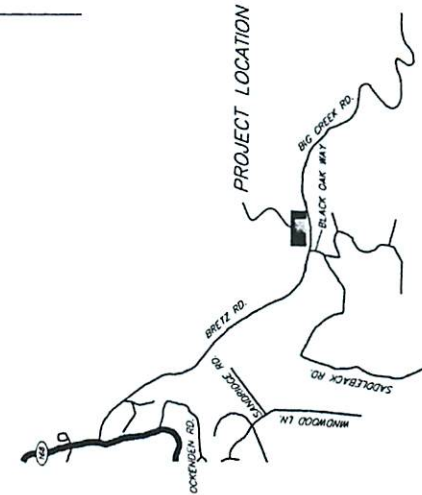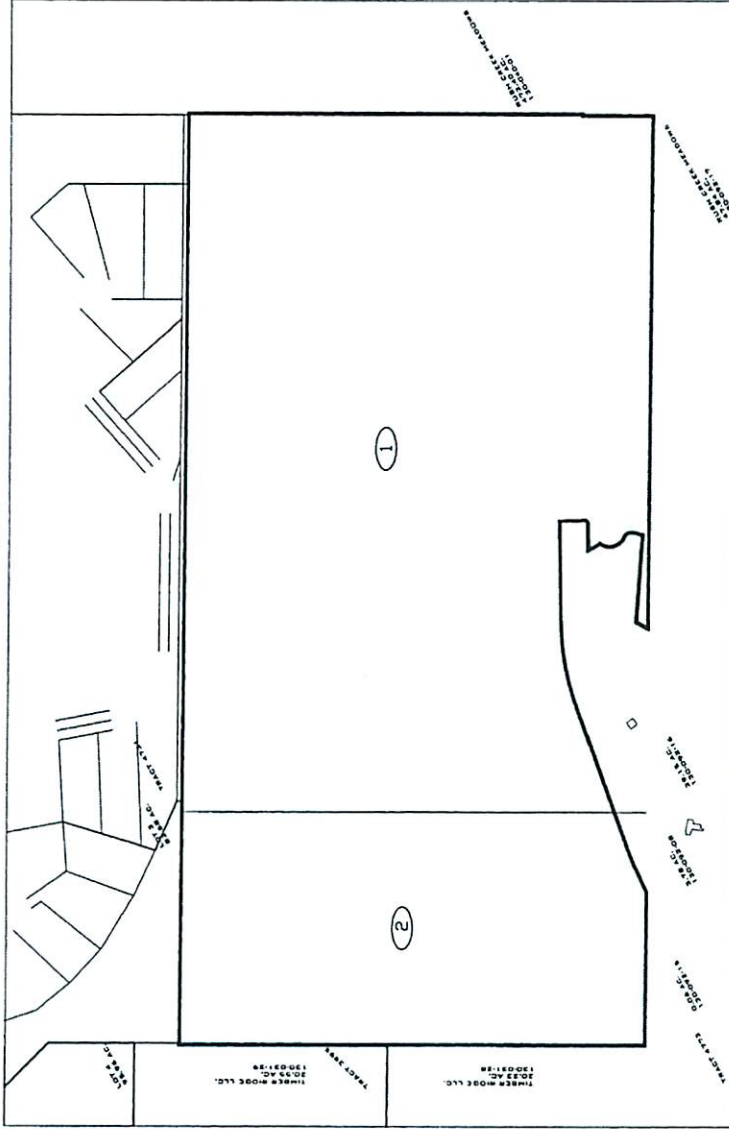

VICINITY MAP

NO SCALE

LEGEND:

— CTD BOUNDARY

① ASSESSMENT NUMBER

| Assmt. No. | Assessor's Parcel No. | Site No. | Tract No. |
|------------|-----------------------|----------|-----------|
| 1          | 130-031-81            | J        | 5276      |
| 2          | 130-031-83            | J        | 5276      |

**PRECISION**

PRECISION MAPS, INC. 14771 MIDWAY RD. MIDWAY, CA 95045


Exhibit C (cont'd)

94

# MAP OF PROPOSED BOUNDARIES OF COMMUNITY FACILITIES DISTRICT No. 2006-01 ANNEXATION 1A (POLICE PROTECTION SERVICES)

SHEET 4 OF 4


COUNTY OF FRESNO  
STATE OF CALIFORNIA

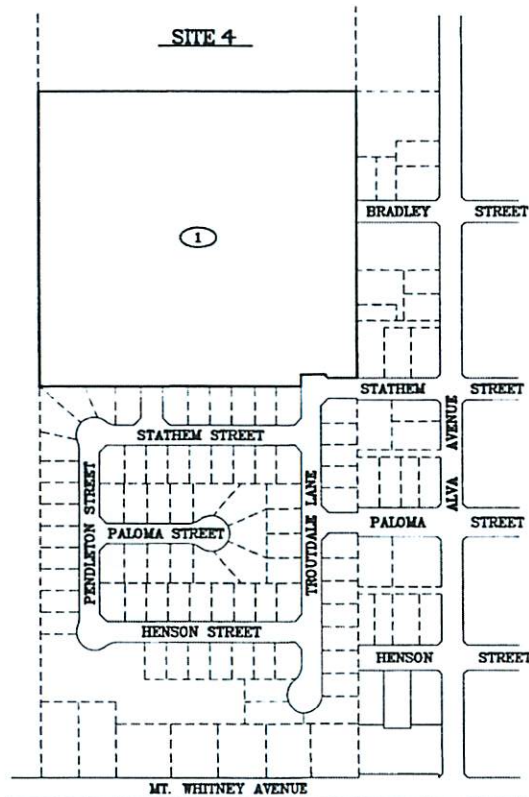

## LEGEND

- CTD BOUNDARY
- ① ASSESSMENT NUMBER

| ASSMT. No. | ASSESSOR'S PARCEL No. | SITE No. | TRACT No. |
|------------|-----------------------|----------|-----------|
| 1          | 053-440-285           | 4        | 5397      |

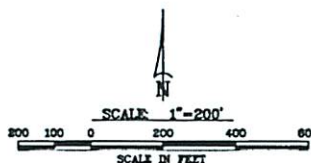


R. W. Greenwood Associates, Inc.  
CIVIL ENGINEERING LAND SURVEYING  
2558 E. Olive Avenue Fresno, California 93701 Tel. (559) 268-7831

DATE MAY 18, 2006  
JOB No. D-05220  
DRAWN BY G. Pedersen  
DRAWING No.

Exhibit C (cont'd)


MAP OF PROPOSED BOUNDARIES OF ANNEXATION MAP No. 1B OF COMMUNITY FACILITIES DISTRICT No. 2006-01 (POLICE PROTECTION SERVICES), COUNTY OF FRESNO, STATE OF CALIFORNIA

SITE 1

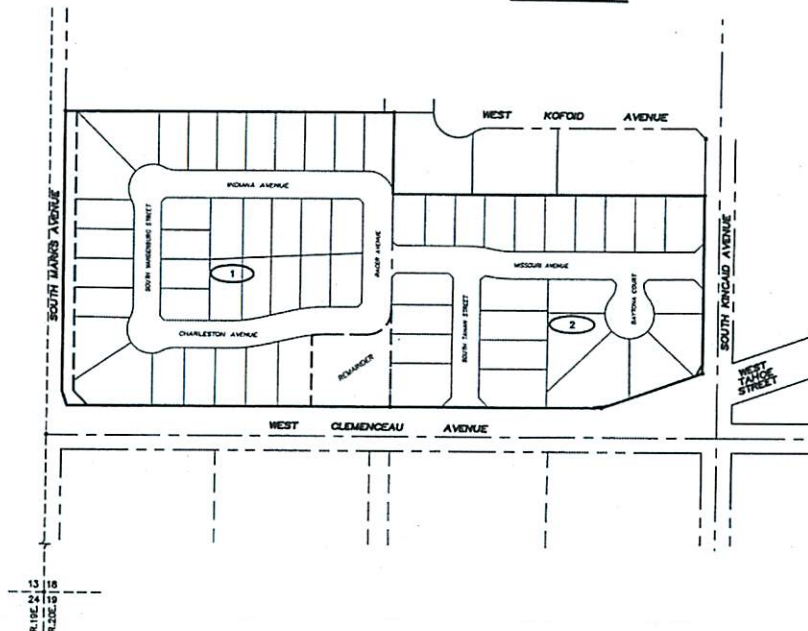

LEGEND:  
 --- CFD BOUNDARY  
 --- TRACT 5401 BOUNDARY  
 (1) ASSESSMENT NUMBER

| ASMT. No. | ASSESSOR'S PARCEL No. | SITE No. | TRACT No. |
|-----------|-----------------------|----------|-----------|
| 1         | 043-041-01            | 1        | 5401      |
| 2         | 043-041-40S           | 1        | 5401      |

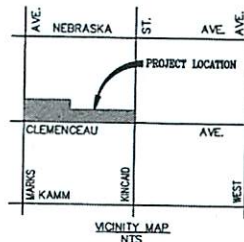

I HEREBY CERTIFY THAT THE WITHIN MAP SHOWING PROPOSED BOUNDARIES OF ANNEXATION 1B OF COMMUNITY FACILITIES DISTRICT No. 2006-01 (POLICE PROTECTION SERVICES), COUNTY OF FRESNO, STATE OF CALIFORNIA, WAS APPROVED BY THE BOARD OF SUPERVISORS OF THE COUNTY OF FRESNO AT A REGULAR MEETING THEREOF, HELD ON THE 14<sup>TH</sup> DAY OF August, 2007 BY ITS RESOLUTION No. 07-449

BY: *Shirley E. Deputy*  
 CLERK TO THE BOARD OF SUPERVISORS  
 COUNTY OF FRESNO

FILED THIS 14<sup>TH</sup> DAY OF August, 2007, AT THE HOUR OF 10:43 A.M. IN BOOK 44, PAGE(S) 65 OF MAPS OF ASSESSMENT AND COMMUNITY FACILITIES DISTRICTS AND AS INSTRUMENT No. 20070155562 IN THE OFFICE OF THE COUNTY RECORDER IN THE COUNTY OF FRESNO, STATE OF CALIFORNIA.

BY: *Debra S. Shinn*  
 FRESNO COUNTY RECORDER  
 DEPUTY RECORDER

THE LINES AND DIMENSIONS OF EACH PARCEL SHOWN ON THIS DIAGRAM SHALL BE THOSE LINES AND DIMENSIONS AS SHOWN ON THE FRESNO COUNTY ASSESSOR'S MAP FOR THOSE PARCELS LISTED.

THE FRESNO COUNTY ASSESSOR'S MAPS SHALL GOVERN FOR ALL DETAIL CONCERNING THE LINES AND DIMENSIONS OF SUCH LOTS AND PARCELS.

THE BOARD OF SUPERVISORS OF THE COUNTY OF FRESNO APPROVED THE ORIGINAL BOUNDARY MAP OF THE DISTRICT, ENTITLED "MAP OF PROPOSED BOUNDARIES OF COMMUNITY FACILITIES DISTRICT 2006-01 (POLICE PROTECTION SERVICES), COUNTY OF FRESNO, STATE OF CALIFORNIA", WHICH WAS FILED PURSUANT TO SECTION 3111 OF THE CALIFORNIA VEHICLES CODE ON APRIL 3, 2006, IN BOOK 41, AT PAGES 80 AND 81 OF MAPS OF ASSESSMENT AND COMMUNITY FACILITIES DISTRICTS, IN THE OFFICE OF THE COUNTY RECORDER OF THE COUNTY OF FRESNO, STATE OF CALIFORNIA, AS INSTRUMENT No. 20060056643.


PREPARED BY:  
 YAMABE & HORN ENGINEERING, INC.  
 1300 EAST SHAW AVENUE, SUITE 178  
 FRESNO, CA 93710  
 PH 559-244-3123 FAX 559-244-3120

07-06-07-007777W104G

65  
 Exhibit C (cont'd)

# MAP OF PROPOSED BOUNDARIES OF COMMUNITY FACILITIES DISTRICT NO. 2006-01 ANNEXATION 2A (POLICE PROTECTION SERVICES)

## SITE 1

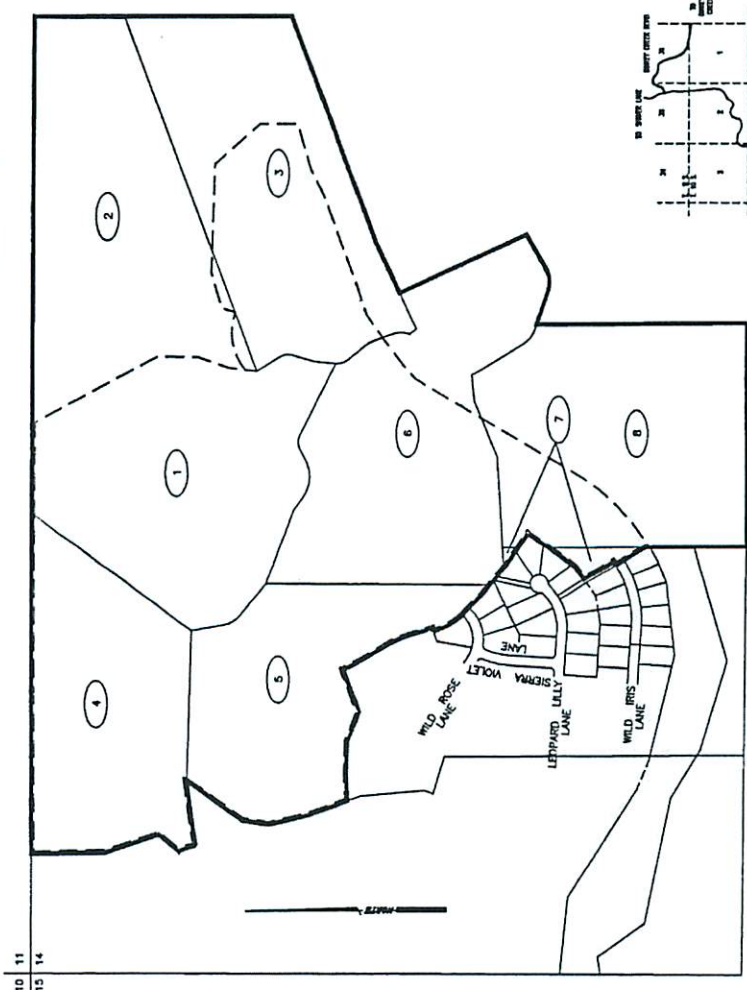

| ASSESSOR'S | SIZE         | TRACT |
|------------|--------------|-------|
| PARCEL NO. | ACRES        | NO.   |
| 1          | 1.35-1.50-08 | 2     |
| 2          | 1.35-1.50-08 | 3     |
| 3          | 1.35-1.50-08 | 4     |
| 4          | 1.35-1.50-08 | 5     |
| 5          | 1.35-1.50-08 | 6     |
| 6          | 1.35-1.50-08 | 7     |
| 7          | 1.35-1.50-08 | 8     |
| 8          | 1.35-1.50-08 | 9     |

- LEGEND**
- GFD BOUNDARY
  - - - TRACT 3737 BOUNDARY
  - ① ASSESSMENT NUMBER



FILED IN THE OFFICE OF THE CLERK TO THE BOARD OF SUPERVISORS THIS  
28th DAY OF September 2008

I HEREBY CERTIFY THAT THE WITHIN MAP SHOWING PROPOSED BOUNDARIES OF  
COMMUNITY FACILITIES DISTRICT NO. 2006-01 ANNEXATION 2A (POLICE PROTECTION  
SERVICES) WAS PREPARED IN ACCORDANCE WITH THE PROVISIONS OF THE  
BOARD OF SUPERVISORS OF COUNTY OF FRESNO AT A REGULAR MEETING THEREOF  
HELD ON THE 24th DAY OF September 2008 BY ITS RESOLUTION NO.  
534-575

*Shirley Ann Osborn*  
CLERK TO THE BOARD OF SUPERVISORS  
COUNTY OF FRESNO

FILED THIS 28th DAY OF September 2008 AT THE HOUR OF 10:00 AM  
IN THE OFFICE OF THE COUNTY CLERK TO THE BOARD OF SUPERVISORS  
OF ASSESSMENT AND COMMUNITY FACILITIES DISTRICTS AND AS INCORPORATED  
NO. 2006-01 ANNEXATION 2A (POLICE PROTECTION SERVICES)  
IN THE COUNTY OF FRESNO, STATE OF CALIFORNIA

*Donita Shinn*  
DEPUTY RECORDER  
FRESNO COUNTY RECORDER

THE LINES AND DIMENSIONS OF EACH LOT OR PARCEL SHOWN ON THIS DIAGRAM  
SHALL BE THOSE LINES AND DIMENSIONS AS SHOWN ON THE FRESNO COUNTY  
ASSESSORS MAP FOR THOSE PARCELS LISTED.

THE FRESNO COUNTY ASSESSORS MAPS SHALL GOVERN FOR ALL DETAILS  
CONCERNING THE LINES AND DIMENSIONS OF SUCH LOTS AND PARCELS.

THE BOARD OF SUPERVISORS OF THE COUNTY OF FRESNO APPROVED THE ORIGINAL  
BOUNDARY MAP OF THE DISTRICT, ENTITLED "MAP OF PROPOSED BOUNDARIES OF  
COMMUNITY FACILITIES DISTRICT NO. 2006-01 (POLICE PROTECTION SERVICES)",  
ON APRIL 1, 2008, IN ACCORDANCE WITH THE PROVISIONS OF THE  
SECTION 3111 OF THE CALIFORNIA STREETS AND HIGHWAYS CODE, ON APRIL 1, 2008,  
IN BOOK 41, AT PAGES 80 AND 81, OF MAPS OF ASSESSMENT AND COMMUNITY  
FACILITIES DISTRICTS IN THE COUNTY OF FRESNO, STATE OF CALIFORNIA, AS INSTRUMENT NO. 2006008941.

PREPARED BY

THE BUREAU OF ENGINEERING  
FRESNO COUNTY RECORDER  
(509) 255-1112  
R.C.E. 31487

27



Exhibit C (cont'd)

SHEET 2 OF 2

MAP OF PROPOSED BOUNDARIES OF  
COMMUNITY FACILITIES DISTRICT NO. 2006-01 ANNEXATION 2A (POLICE PROTECTION SERVICES)

COUNTY OF FRESNO  
STATE OF CALIFORNIA


SITE 2

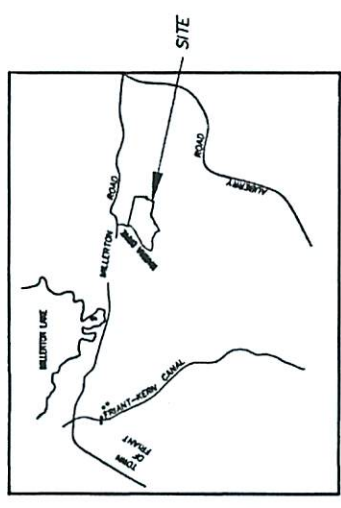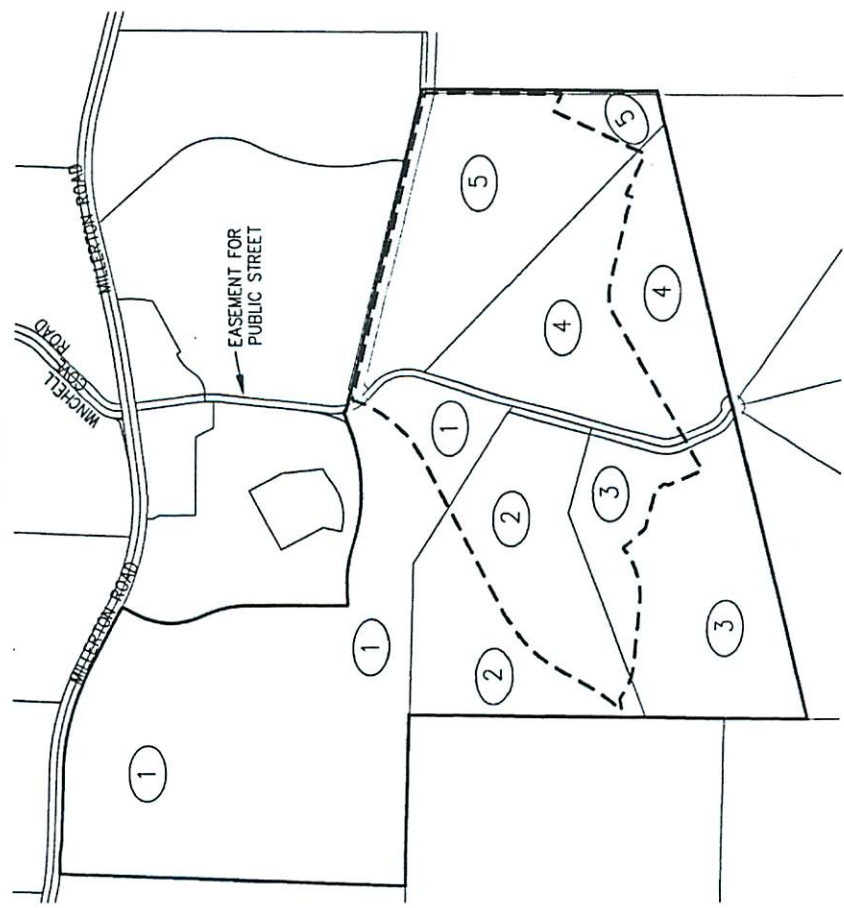

VICINITY MAP  
NOT TO SCALE

- LEGEND
- CFD BOUNDARY
  - - - TRACT 4870 BOUNDARY
  - (1) ASSESSMENT NUMBER


| ASMT. NO. | ASSESSOR'S PARCEL NO. | SITE NO. | TRACT NO. |
|-----------|-----------------------|----------|-----------|
| 1         | 300-340-265           | 2        | 4870      |
| 2         | 300-540-085           | 2        | 4870      |
| 3         | 300-540-085           | 2        | 4870      |
| 4         | 300-540-145           | 2        | 4870      |
| 5         | 300-540-155           | 2        | 4870      |

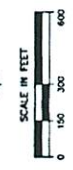

Prepared by  
**PROVOST & PRITCHARD**  
EST. 1968  
ENGINEERING GROUP  
286 WEST CROMWELL AVENUE  
FRESNO, CALIFORNIA 93711-6162  
559/449-2700 FAX 559/449-2715  
DATE: 08/10/06  
JOB NO.: 11640201


SHEET 1 OF 1

ANNEXATION MAP NO. 3A OF  
COMMUNITY FACILITIES DISTRICT NO. 2006-01 (POLICE PROTECTION SERVICES),  
COUNTY OF FRESNO, CALIFORNIA

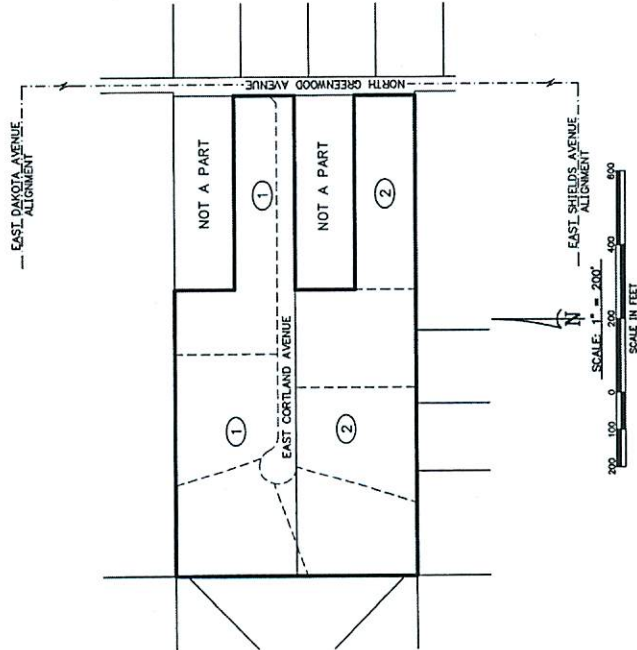

| ASMT. | ASSESSOR'S | SITE | TRACT |
|-------|------------|------|-------|
| NO.   | NO.        | NO.  | NO.   |
| 2     | 2006-01-01 | 1    | 1     |

LEGEND  
 TRACT 5334 BOUNDARY/OTD BOUNDARY  
 TRACT 5334 LOT LINES  
 ASSESSMENT NUMBER  
 ①

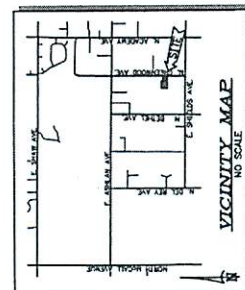

I HEREBY CERTIFY THAT THE WITHIN MAP SHOWING BOUNDARIES OF ANNEXATION NO. 3A OF COMMUNITY FACILITIES DISTRICT NO. 2006-01 (POLICE PROTECTION SERVICES), COUNTY OF FRESNO, STATE OF CALIFORNIA, WAS PREPARED BY THE FRESNO COUNTY ASSESSOR'S OFFICE IN ACCORDANCE WITH THE PROVISIONS THEREOF, HELD ON THE 22<sup>ND</sup> DAY OF OCTOBER, 2008 BY ITS RESOLUTION NO. 08-1467.

FILED IN THE OFFICE OF THE CLERK OF THE BOARD OF SUPERVISORS THIS 22<sup>ND</sup> DAY OF OCTOBER, 2008.

*[Signature]*  
 CLERK TO THE BOARD OF SUPERVISORS  
 COUNTY OF FRESNO

FILED THIS 22<sup>ND</sup> DAY OF OCTOBER, 2008, AT THE HOUR OF 10:00 AM, IN THE OFFICE OF THE CLERK OF THE BOARD OF SUPERVISORS, COUNTY OF FRESNO, STATE OF CALIFORNIA, FOR THE ASSESSMENT AND COMMUNITY FACILITIES DISTRICTS AND AS INSTRUMENT NO. 2006-01-01.

*[Signature]*  
 DEPUTY RECORDER  
 FRESNO COUNTY RECORDER

THE LINES AND DIMENSIONS OF EACH LOT OR PARCEL SHOWN ON THIS DIAGRAM SHALL BE THOSE LINES AND DIMENSIONS AS SHOWN ON THE FRESNO COUNTY ASSESSOR'S MAP FOR THOSE PARCELS LISTED.

THE FRESNO COUNTY ASSESSOR'S MAPS SHALL GOVERN FOR ALL DETAIL CONCERNING THE LINES AND DIMENSIONS OF SUCH LOTS AND PARCELS.

THE BOARD OF SUPERVISORS OF THE COUNTY OF FRESNO APPROVED THE PRESENT MAP OF THE DISTRICT ENTITLED "MAP OF PROPOSED BOUNDARIES OF COMMUNITY FACILITIES DISTRICT NO. 2006-01 (POLICE PROTECTION SERVICES), COUNTY OF FRESNO, STATE OF CALIFORNIA," WHICH WAS FILED PURSUANT TO SECTION 3111 OF THE GOVERNMENT CODE, AND THE FRESNO COUNTY ASSESSOR'S MAP NO. 2006-01-01, AT PARCELS AND LOT LINES OF MAPS OF ASSESSMENT AND COMMUNITY FACILITIES DISTRICTS, IN THE OFFICE OF THE COUNTY RECORDER OF THE COUNTY OF FRESNO, STATE OF CALIFORNIA, AS INSTRUMENT NO. 20060608943.

PREPARED BY  
 R. K. GREENWOOD AND ASSOCIATES  
 CIVIL ENGINEERING - LAND SURVEYING  
 1000 N. G STREET, SUITE 200  
 FRESNO, CALIFORNIA 93701  
 PHONE (509) 268-7871

DATE: 08-22-2008  
 ASMT NO: 2006-01-01  
 ASMT FILE: 03200608943  
 6004-D REC: 10/17/08 REC




19

# Exhibit C (cont'd)

ANNEXATION MAP NO. 7A OF  
COMMUNITY FACILITIES DISTRICT NO. 2006-01 (POLICE PROTECTION SERVICES),  
COUNTY OF FRESNO, CALIFORNIA

SITE 2

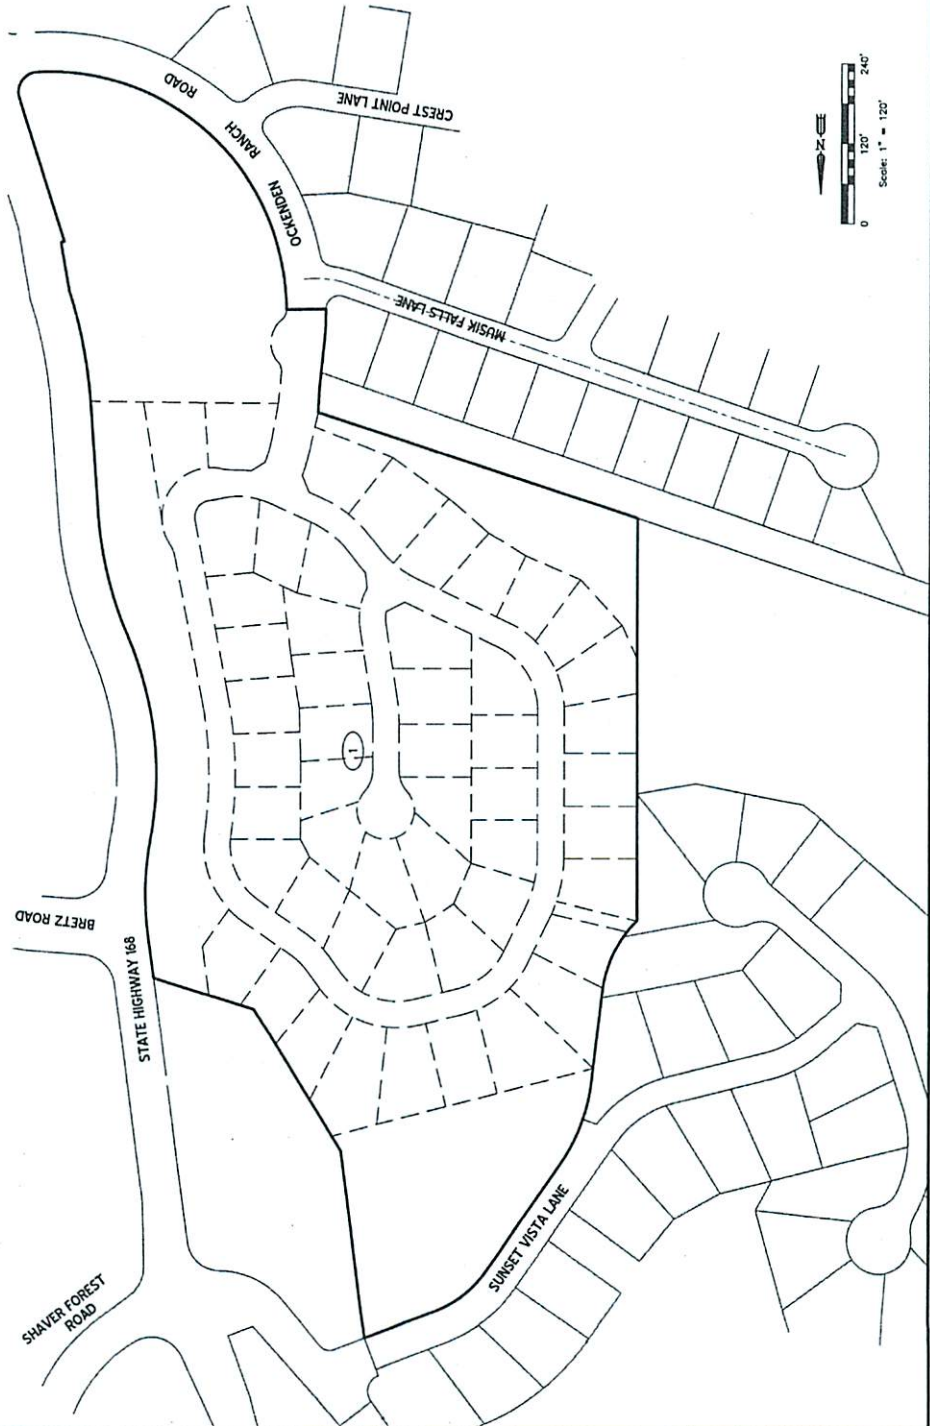


## LEGEND

TRACT 5990 BOUNDARY/CFD BOUNDARY

TRACT 5990 LOT LINES

ASSESSMENT NUMBER

| ASMT. No. | ASSESSOR'S PARCEL No. | SITE No. | TRACT MAP No. |
|-----------|-----------------------|----------|---------------|
| 1         | 130-031-48            | 2        | 5990          |

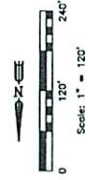

SHEET 2 OF 3 SHEETS

14

# Exhibit C (cont'd)

ANNEXATION MAP NO. 7A OF  
COMMUNITY FACILITIES DISTRICT NO. 2006-01 (POLICE PROTECTION SERVICES),  
COUNTY OF FRESNO, CALIFORNIA

SITE 3

35 36  
2 1

LEGEND


TRACT 5991 BOUNDARY/CFD BOUNDARY

TRACT 5991 LOT LINES

ASSESSMENT NUMBER

①

| ASMT.<br>No. | ASSESSOR'S<br>PARCEL No. | SITE<br>No. | TRACT MAP<br>No. |
|--------------|--------------------------|-------------|------------------|
| 1            | 130-031-39               | 3           | 5991             |

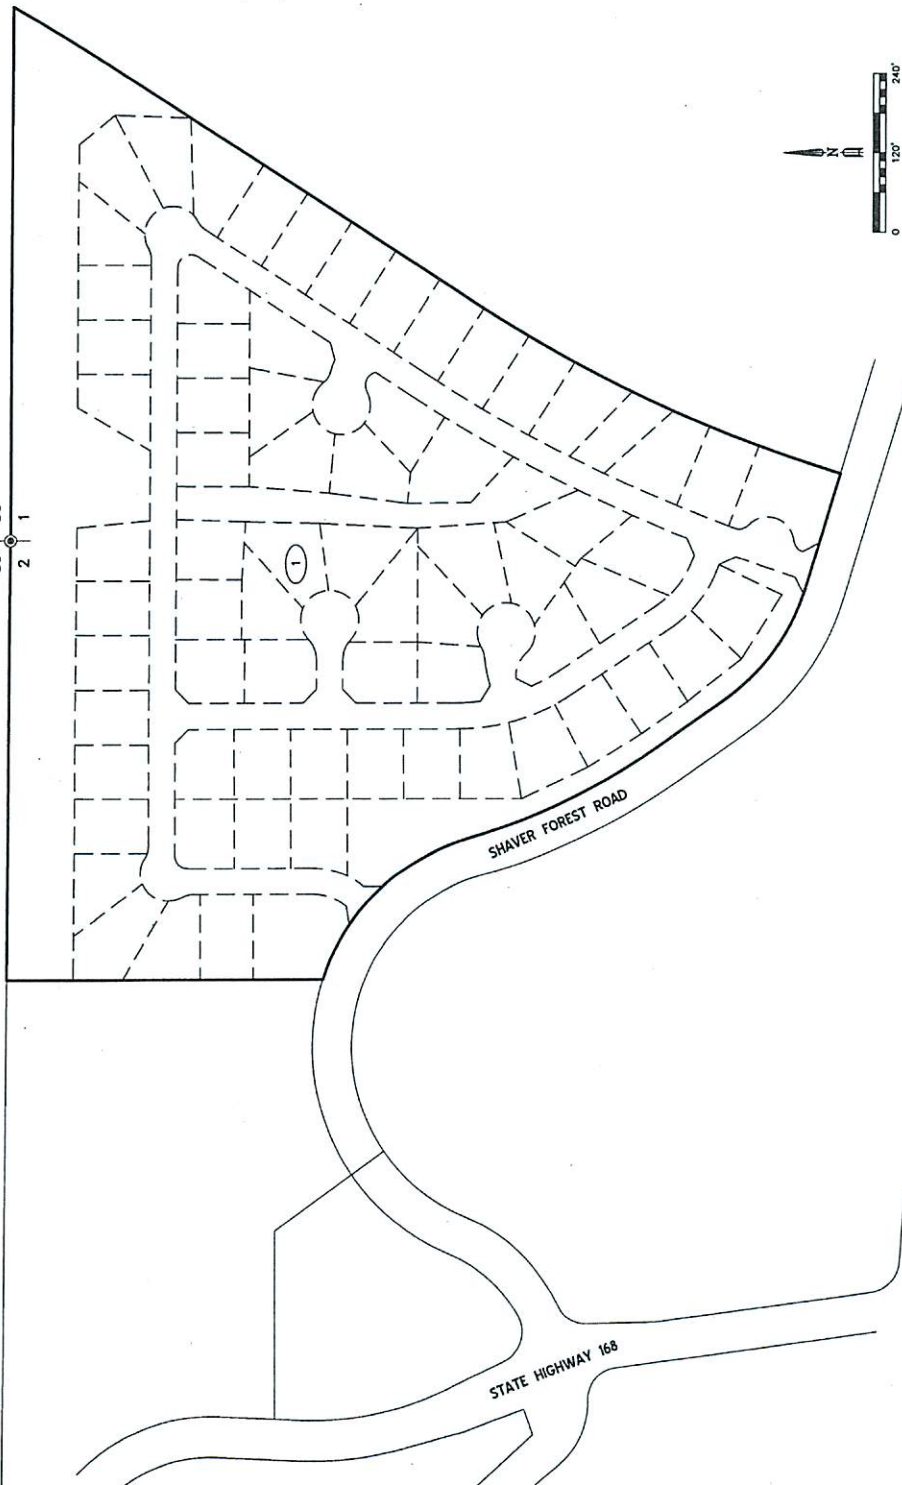


SHEET 3 OF 3 SHEETS

Exhibit C (cont'd)

|           |                       |          |               |
|-----------|-----------------------|----------|---------------|
| ASMT. NO. | ASSESSOR'S PARCEL NO. | SITE NO. | TRACT MAP NO. |
| 1         | 550-020-13            | 1        | 5555          |

GARY G. GIANNETTA  
CIVIL ENGINEERING & LAND SURVEYING  
1116 N. STREET  
FRESNO, CA 93721  
(559) 264-3090

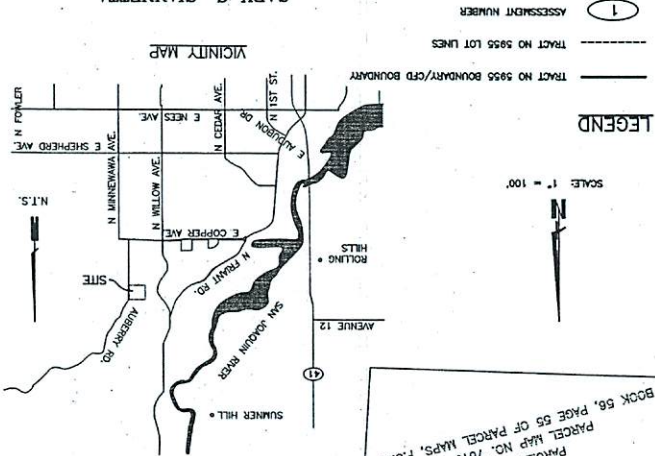

PARCEL 1  
BOOK 56, PAGE 56 OF PARCEL MAPS, F.C.R.

PARCEL 3  
BOOK 17, PAGE 96 OF PARCEL MAPS, F.C.R.

FILED THIS 21<sup>ST</sup> DAY OF JANUARY 2015 AT THE HOUR OF 10:54 O'CLOCK A.M. IN BOOK 54 OF INSTRUMENT NO. 2006-01-019 IN THE OFFICE OF THE COUNTY CLERK OF FRESNO, STATE OF CALIFORNIA.

PAUL DICTO, CHIEF, COUNTY ASSESSOR-RECORDS  
OF THE COUNTY OF FRESNO

DEPUTY RECORDER  
FRESNO COUNTY RECORDER


CLERK TO THE BOARD OF SUPERVISORS  
OF THE COUNTY OF FRESNO

FILED IN THE OFFICE OF THE CLERK TO THE BOARD OF SUPERVISORS THIS 21<sup>ST</sup> DAY OF JANUARY 2015

ANNEXATION MAP NO. 8A OF  
COMMUNITY FACILITIES DISTRICT NO. 2006-01 (POLICE PROTECTION SERVICES),  
COUNTY OF FRESNO, CALIFORNIA  
SHEET 1 OF 1  
SITE 1

BK. 5, PG. 4 OF RECORD OF SURVEYS, F.C.R.  
REDWOOD PARK

I HEREBY CERTIFY THAT THE WITHIN MAP SHOWING BOUNDARIES OF ANNEXATION NO. 8A OF COMMUNITY FACILITIES DISTRICT NO. 2006-01 (POLICE PROTECTION SERVICES), COUNTY OF FRESNO, STATE OF CALIFORNIA, WAS APPROVED BY THE BOARD OF SUPERVISORS OF THE COUNTY OF FRESNO AT A REGULAR MEETING THEREOF HELD ON THE 14<sup>TH</sup> DAY OF DECEMBER, 2014 BY ITS RESOLUTION NO. 14-116.

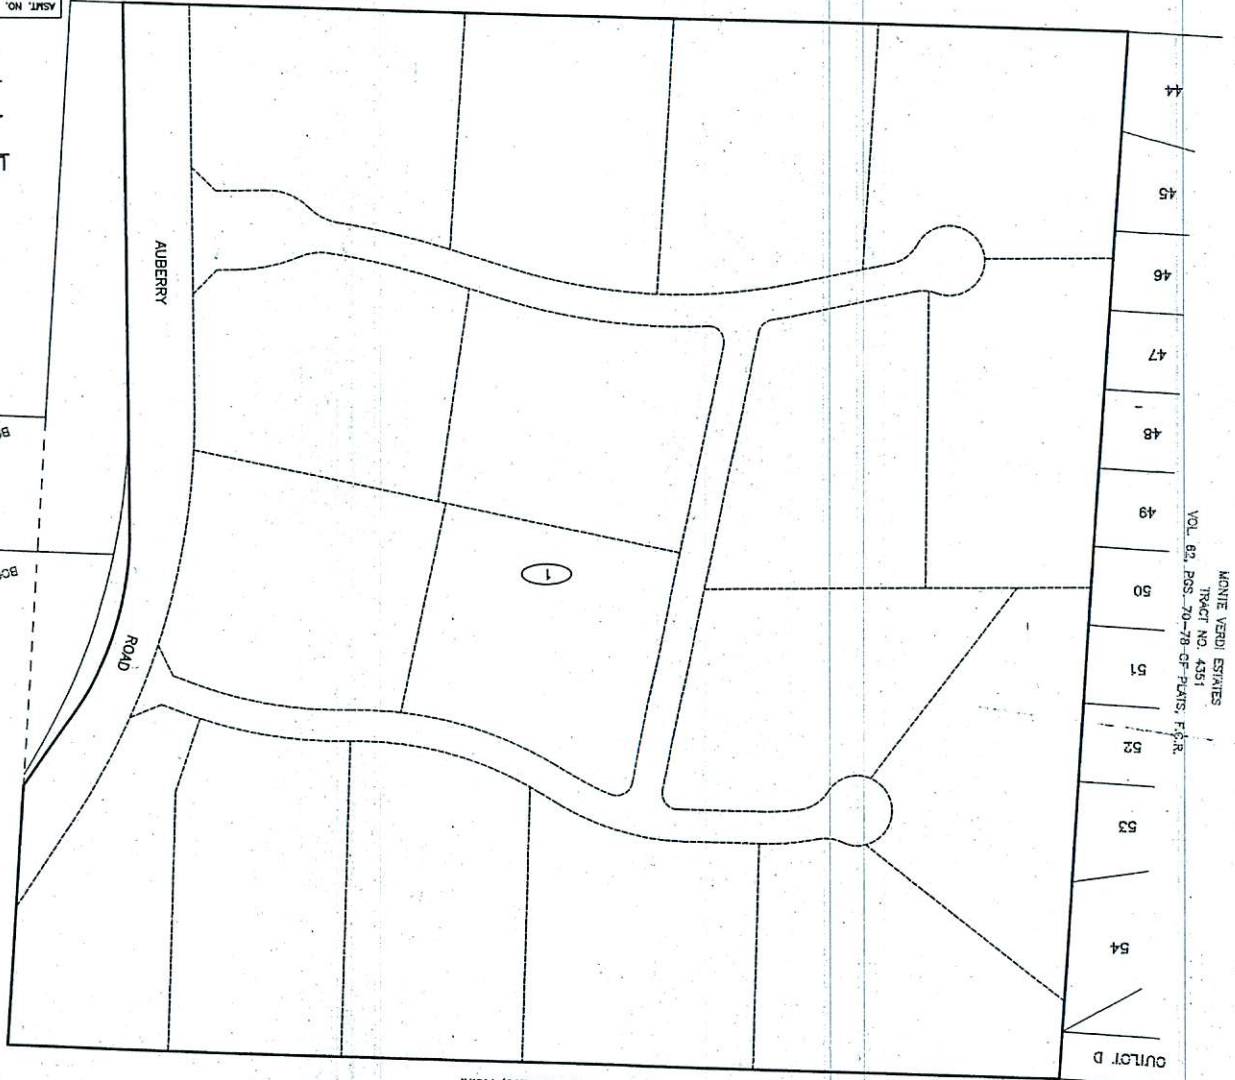

MONTIE VERO ESTATES  
TRACT NO. 4351  
VOL. 63, PAGES 70-78 OF PLATS, F.C.R.

CURT D

## EXHIBIT A

ANNEXATION MAP NO. 88 OF  
COMMUNITY FACILITIES DISTRICT NO. 2006-01 (POLICE PROTECTION SERVICES),  
COUNTY OF FRESNO, STATE OF CALIFORNIA

PREPARED BY:  
STRAHM ENGINEERING ASSOCIATES, INC.  
5100 N. Sixth St. # 117, FRESNO CA. 93710  
PH. (559) 227-9690 FAX (559) 227-9860



SITE #1

### LEGEND

TRACT 5688 AND REMAINDER/CFD BOUNDARY  
TRACT 5688 LOT LINES  
ASSESSMENT NUMBER

1

| ASMT. No. | ASSESSOR'S PARCEL No. | SITE No. | TRACT MAP No.    |
|-----------|-----------------------|----------|------------------|
| 2         | 130-410-01            | 1        | 5688             |
|           | 130-430-28            | 1        | 5688 & REMAINDER |

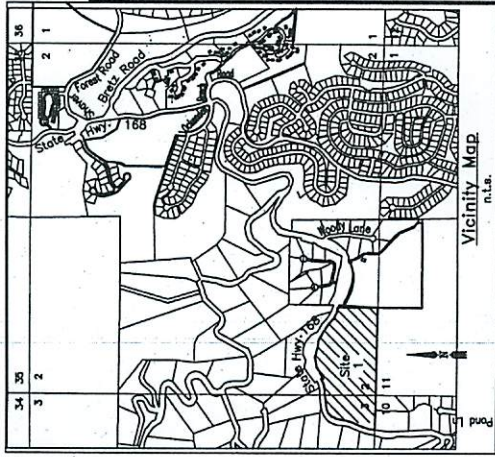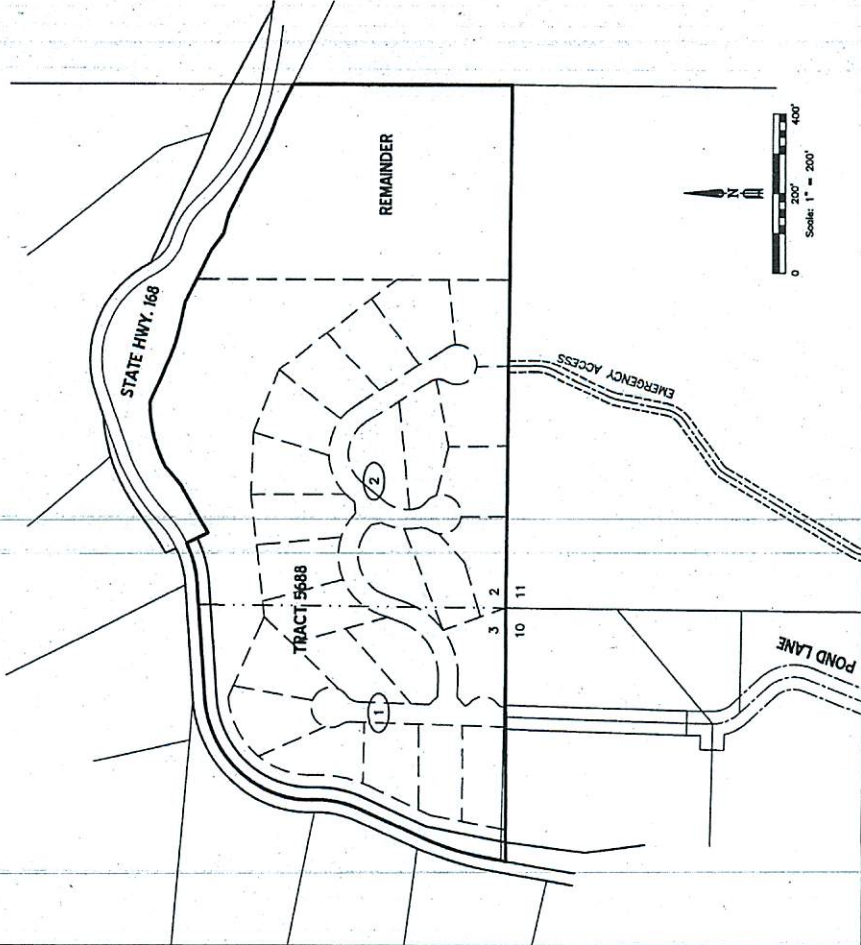

I, HEREBY CERTIFY THAT THE WITHIN MAP SHOWING BOUNDARIES OF ANNEXATION NO. 88 OF COMMUNITY FACILITIES DISTRICT NO. 2006-01 (POLICE PROTECTION SERVICES), COUNTY OF FRESNO, STATE OF CALIFORNIA, WAS APPROVED BY THE BOARD OF SUPERVISORS OF THE COUNTY OF FRESNO AT A REGULAR MEETING THEREOF HELD ON THE 15<sup>th</sup> DAY OF January, 2015, BY ITS RESOLUTION NO. 15-2003.

FILED IN THE OFFICE OF THE CLERK TO THE BOARD OF SUPERVISORS THIS 15<sup>th</sup> DAY OF January, 2015.

*James C. DeBor*  
CLERK TO THE BOARD OF SUPERVISORS  
OF THE COUNTY OF FRESNO

FILED THIS 15<sup>th</sup> DAY OF January, 2015, AT THE HOUR OF 4:28 P.M. IN BOOK 194, PAGE(S) 23 OF MAPS OF ASSESSMENT AND COMMUNITY FACILITIES DISTRICTS AND AS INSTRUMENT NO. 2015-000978/ IN THE OFFICE OF THE COUNTY RECORDER IN THE COUNTY OF FRESNO, STATE OF CALIFORNIA.

*Paul Dietrich* Recorder

*Randy Redding* FRESNO COUNTY RECORDER  
DEPUTY RECORDER

THE LINES AND DIMENSIONS OF EACH LOT OR PARCEL SHOWN ON THIS DIAGRAM SHALL BE THOSE LINES AND DIMENSIONS AS SHOWN ON THE FRESNO COUNTY ASSESSOR'S MAP FOR THOSE PARCELS LISTED.

THE FRESNO COUNTY ASSESSOR'S MAP SHALL GOVERN FOR ALL DETAIL CONCERNING THE LINES AND DIMENSIONS OF SUCH LOTS AND PARCELS.


THE BOARD OF SUPERVISORS OF THE COUNTY OF FRESNO APPROVED THE ORIGINAL BOUNDARY MAP OF THE DISTRICT ENTITLED "MAP OF PROPOSED BOUNDARIES OF COMMUNITY FACILITIES DISTRICT NO. 2006-01 (POLICE PROTECTION SERVICES), COUNTY OF FRESNO, STATE OF CALIFORNIA" AS A RESOLUTION NO. 06-01 TO SECTION 3111 OF THE CALIFORNIA STREETS AND HIGHWAYS CODE ON APRIL 3, 2006. IN BOOK 41, PAGE 81 OF MAPS OF ASSESSMENT AND COMMUNITY FACILITIES DISTRICTS, IN THE OFFICE OF THE COUNTY RECORDER OF THE COUNTY OF FRESNO, STATE OF CALIFORNIA, AS INSTRUMENT NO. 2006008943.

# ANNEXATION MAP NO. 9A OF COMMUNITY FACILITIES DISTRICT NO. 2006-01 (POLICE PROTECTION SERVICES), COUNTY OF FRESNO, STATE OF CALIFORNIA

IN THE COUNTY OF FRESNO, STATE OF CALIFORNIA

PREPARED BY:

GATEWAY ENGINEERING, INC.  
5811 E. PRINCETON AVE.  
FRESNO, CA 93727

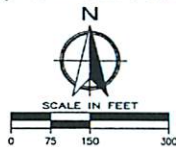

## LEGEND

- PROPOSED ANNEXATION TO CFD  
A.P.N. 300-340-11-S
- ▨ EXISTING CFD NO. 2006-01
- LIMITS OF TRACT 4968
- PROPOSED LOTS FOR TRACT 4968

①

ASSESSMENT NUMBER

| ASMT. | ASSESSOR'S PARCEL NO. | SITE NO. | TRACT MAP NO. |
|-------|-----------------------|----------|---------------|
| 1     | 300-340-11-S          | 1        | 4968          |

## SITE 1

I HEREBY CERTIFY THAT THE WITHIN MAP SHOWING BOUNDARIES OF ANNEXATION NO. 9A OF COMMUNITY FACILITIES DISTRICT NO. 2006-01 (POLICE PROTECTION SERVICES), COUNTY OF FRESNO, STATE OF CALIFORNIA WAS APPROVED BY THE BOARD OF SUPERVISORS OF THE COUNTY OF FRESNO AT A REGULAR MEETING THEREOF HELD ON THE 25<sup>TH</sup> DAY OF Aug, 2017 BY ITS RESOLUTION NO. 17-388  
FILED IN THE OFFICE OF THE CLERK TO THE BOARD OF SUPERVISORS THIS 10<sup>TH</sup> DAY OF August, 2017.

*Paul Dicos, CPA*  
CLERK TO THE BOARD OF SUPERVISORS  
OF THE COUNTY OF FRESNO

FILE THIS 10<sup>TH</sup> DAY OF Aug, 2017, AT THE HOUR OF 9:42 O'CLOCK A.M. IN BOOK 45 AT PAGE(S) 01

MAPS OF ASSESSMENT AND COMMUNITY FACILITIES DISTRICTS AND AS INSTRUMENT NO. 2017-099475 IN THE OFFICE OF THE COUNTY RECORDER IN THE COUNTY OF FRESNO, STATE OF CALIFORNIA.


PAUL DICOS, CPA  
COUNTY ASSESSOR-RECORDER  
OF THE COUNTY OF FRESNO

*Emma L. Thum*  
DEPUTY RECORDER  
FRESNO COUNTY RECORDER

THE LINES AND DIMENSIONS OF EACH LOT OR PARCEL SHOWN ON THIS DIAGRAM SHALL BE THOSE LINES AND DIMENSIONS AS SHOWN ON THE FRESNO COUNTY ASSESSOR'S MAP FOR THOSE PARCELS LISTED.

THE FRESNO COUNTY ASSESSOR'S MAP SHALL GOVERN FOR ALL DETAIL CONCERNING THE LINES AND DIMENSIONS OF SUCH LOTS AND PARCELS.

THE BOARD OF SUPERVISORS OF THE COUNTY OF FRESNO APPROVED THE ORIGINAL BOUNDARY MAP OF THE DISTRICT, ENTITLED "MAP OF PROPOSED BOUNDARIES OF COMMUNITY FACILITIES DISTRICT NO. 2006-01 (POLICE PROTECTION SERVICES), COUNTY OF FRESNO, STATE OF CALIFORNIA", WHICH WAS FILED PURSUANT TO SECTION 3111 OF THE CALIFORNIA STREETS AND HIGHWAYS CODE, ON APRIL 3, 2006, IN BOOK 41, AT PAGE(S) 80 AND 81 OF MAPS OF ASSESSMENT AND COMMUNITY FACILITIES DISTRICTS, IN THE OFFICE OF THE COUNTY RECORDER OF THE COUNTY OF FRESNO, STATE OF CALIFORNIA, AS INSTRUMENT NO. 2006038943.

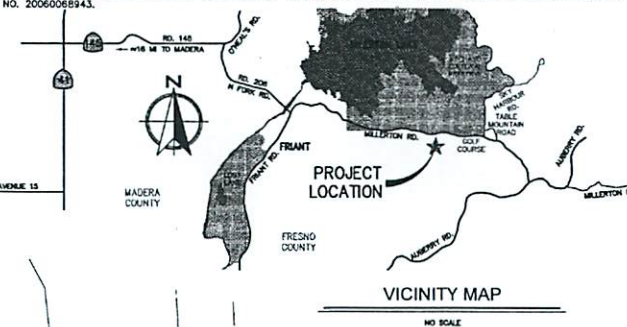

VICINITY MAP

NO SCALE

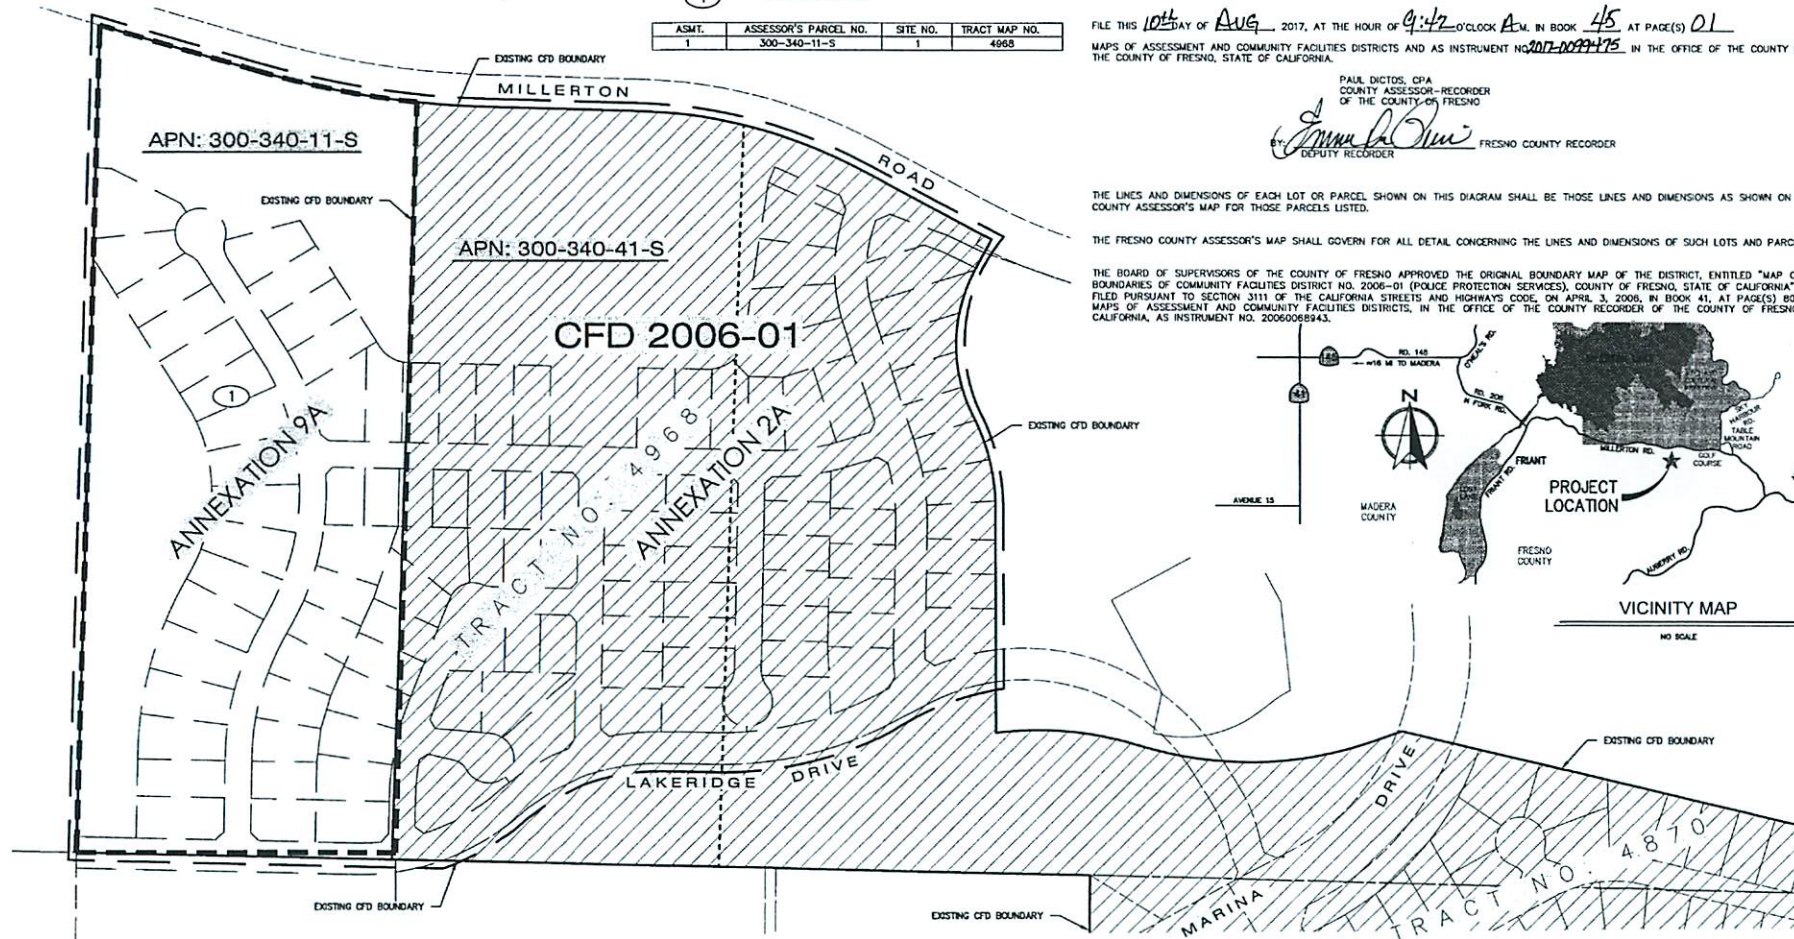


Exhibit C (cont'd)

## EXHIBIT D

### Mello-Roos Escalation Factor Tax Calculation

For Fiscal Year 2018-19

Countywide CFD No. 2006-01

Single Family

|                                      |            |         |
|--------------------------------------|------------|---------|
| CPI for Current Period               | April 2018 | 278.039 |
| <b>less:</b> CPI for Previous Period | April 2017 | 268.896 |
| Index Point Change                   |            | 9.143   |
| Divide by Previous Period CPI        |            | 268.896 |
| Equals Annual Escalation Factor      |            | 3.400%  |

|                                                 |                  |           |               |
|-------------------------------------------------|------------------|-----------|---------------|
| Base FY 2017-18                                 | BAI#30, 07/11/17 | \$        | 691.27        |
| Escalation (Base X Escalation factor of 3.400%) |                  | \$        | 23.50         |
| <b>Base plus Escalation</b>                     |                  | <b>\$</b> | <b>714.77</b> |

Single Family dwelling Tax

**Sources:** CPI calculated using data from: [www.bls.gov/CPI](http://www.bls.gov/CPI)

CPI-Urban Wage Earners and Clerical Workers for San Francisco/Oakland/Hayward, CA - 05/22/18

Base FY 2017-18 obtained from BAI#30, 07/11/17

**Note:** If the proposed special tax includes an odd number of cents, then the amount of the tax collected will be slightly different. This is due to the Auditor-Controller/Treasurer-Tax Collector's statutory process for collection, in which an odd number may not be entered on the tax roll because the amount must be divisible by two (for two payment installments). Pursuant to Revenue and Taxation Code section 2152.5, the odd cent will be dropped to make an even number that will then be the actual amount collected. This will result in the total special tax collected being a few dollars lower than the proposed amount that goes to the Board.

## EXHIBIT D

**Mello-Roos Escalation Factor Tax Calculation**  
**For Fiscal Year 2018-19**  
**Countywide CFD No. 2006-01**  
Multi Family

|                                      |            |                    |
|--------------------------------------|------------|--------------------|
| CPI for Current Period               | April 2018 | 278.039            |
| <b>less:</b> CPI for Previous Period | April 2017 | 268.896            |
| Index Point Change                   |            | 9.143              |
| Divide by Previous Period CPI        |            | April 2017 268.896 |
| Equals Annual Escalation Factor      |            | 3.400%             |

|                                                 |                  |           |               |                                  |
|-------------------------------------------------|------------------|-----------|---------------|----------------------------------|
| Base FY 2017-18                                 | BAI#30, 07/11/17 | \$        | 519.99        |                                  |
| Escalation (Base X Escalation factor of 3.400%) |                  | \$        | 17.68         |                                  |
| <b>Base plus Escalation</b>                     |                  | <b>\$</b> | <b>537.67</b> | <b>Multi Family dwelling Tax</b> |

**Sources: CPI calculated using data from:** [www.bls.gov/CPI](http://www.bls.gov/CPI)

CPI-Urban Wage Earners and Clerical Workers for San Francisco/Oakland/Hayward, CA - 05/22/18  
Base FY 2017-18 obtained from BAI#30, 07/11/17

**Note:** If the proposed special tax includes an odd number of cents, then the amount of the tax collected will be slightly different. This is due to the Auditor-Controller/Treasurer-Tax Collector's statutory process for collection, in which an odd number may not be entered on the tax roll because the amount must be divisible by two (for two payment installments). Pursuant to Revenue and Taxation Code section 2152.5, the odd cent will be dropped to make an even number that will then be the actual amount collected. This will result in the total special tax collected being a few dollars lower than the proposed amount that goes to the Board.