
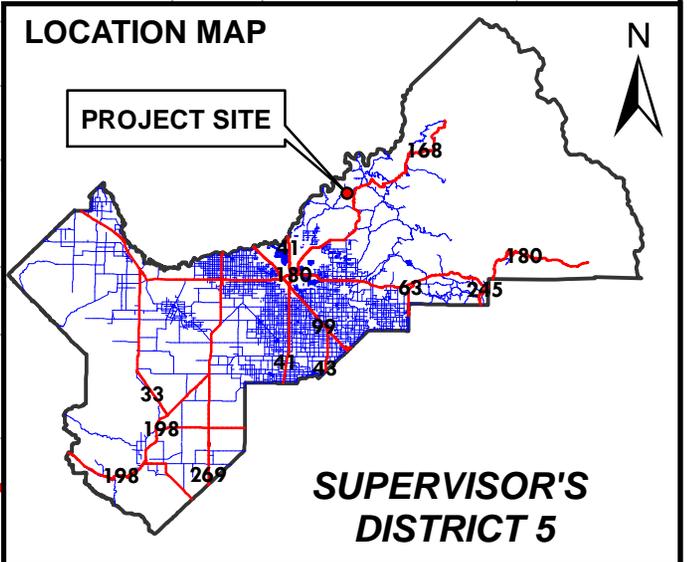



- 1 - AUBERRY RD - MILLERTON RD (EAST) TO QUAIL HOLLOW (PRIVATE)
- 2 - MANNING AVE - SAN MATEO ALIGN TO NEWCOMB ALIGN
- 3A - MANNING AVE - NEWCOMB ALIGN TO 0.183MI W/O I-5
- 4A - AUBERRY RD - JOSE BASIN RD TO 2.5MI SE/O JOSE BASIN RD

CONTRACT NO. 18-16-C


	DATE:				DEPARTMENT OF PUBLIC WORKS AND PLANNING
DESIGNED:	T.T.	12/20/18	SCALE NONE		2018-2019 BITUMINOUS SEAL COATS VARIOUS COUNTY ROADS GENERAL LOCATION MAP
DRAWN:	T.T.	12/20/18	DRAWING NO. _____		
CHECKED:			_____		

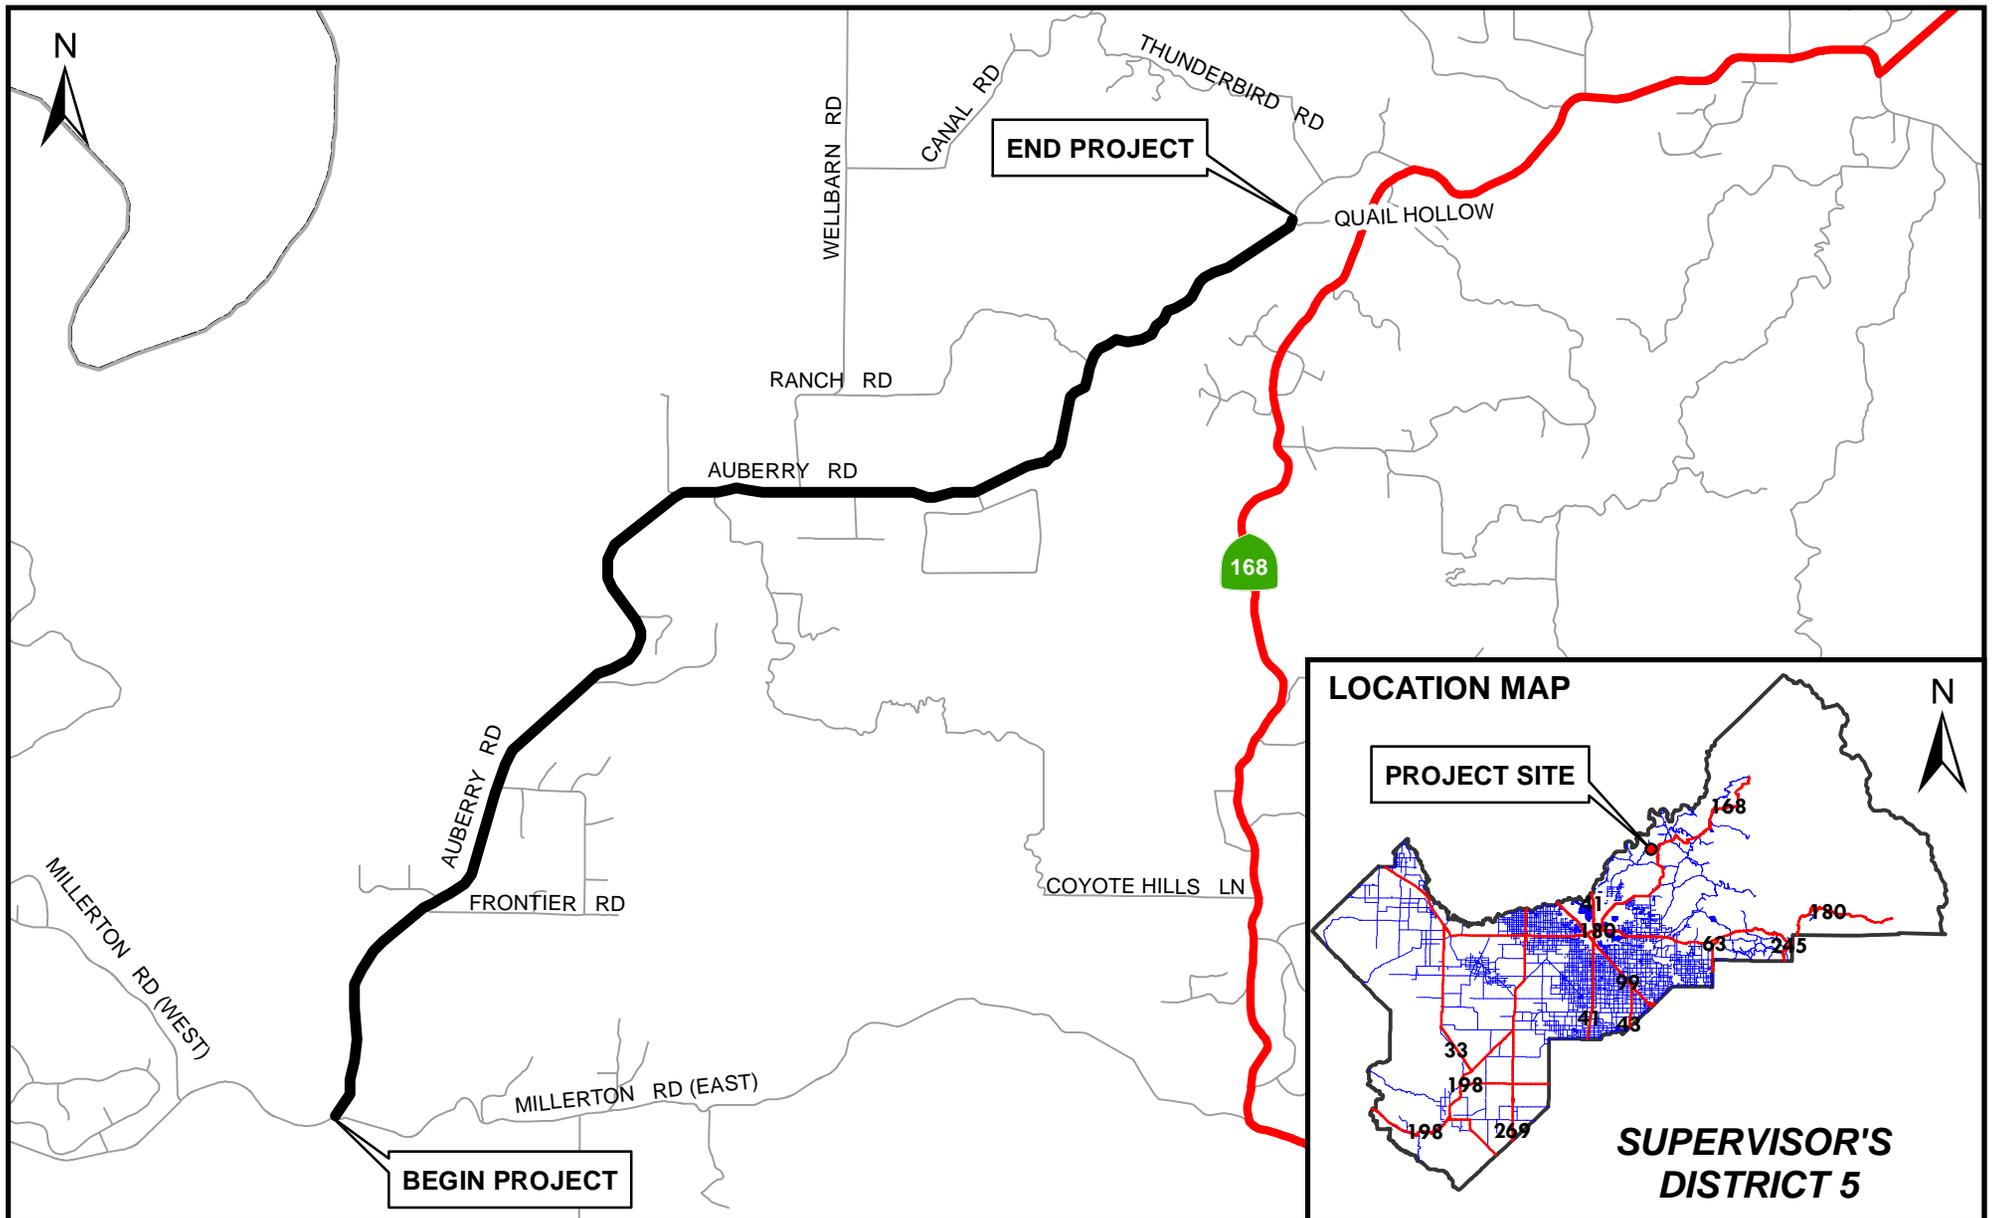

DATE: 12/14/18 DESIGNED: <u>T.T.</u> DRAWN: <u>T.T.</u> CHECKED: <u>J.D.</u>		SCALE IN MILES LOCATION NO.1 0 0.5 1 		DEPARTMENT OF PUBLIC WORKS & PLANNING 2018-2019 BITUMINOUS SEAL COATS AUBERRY RD MILLERTON RD (EAST) TO QUAIL HOLLOW (PRIVATE)
---	--	--	--	--


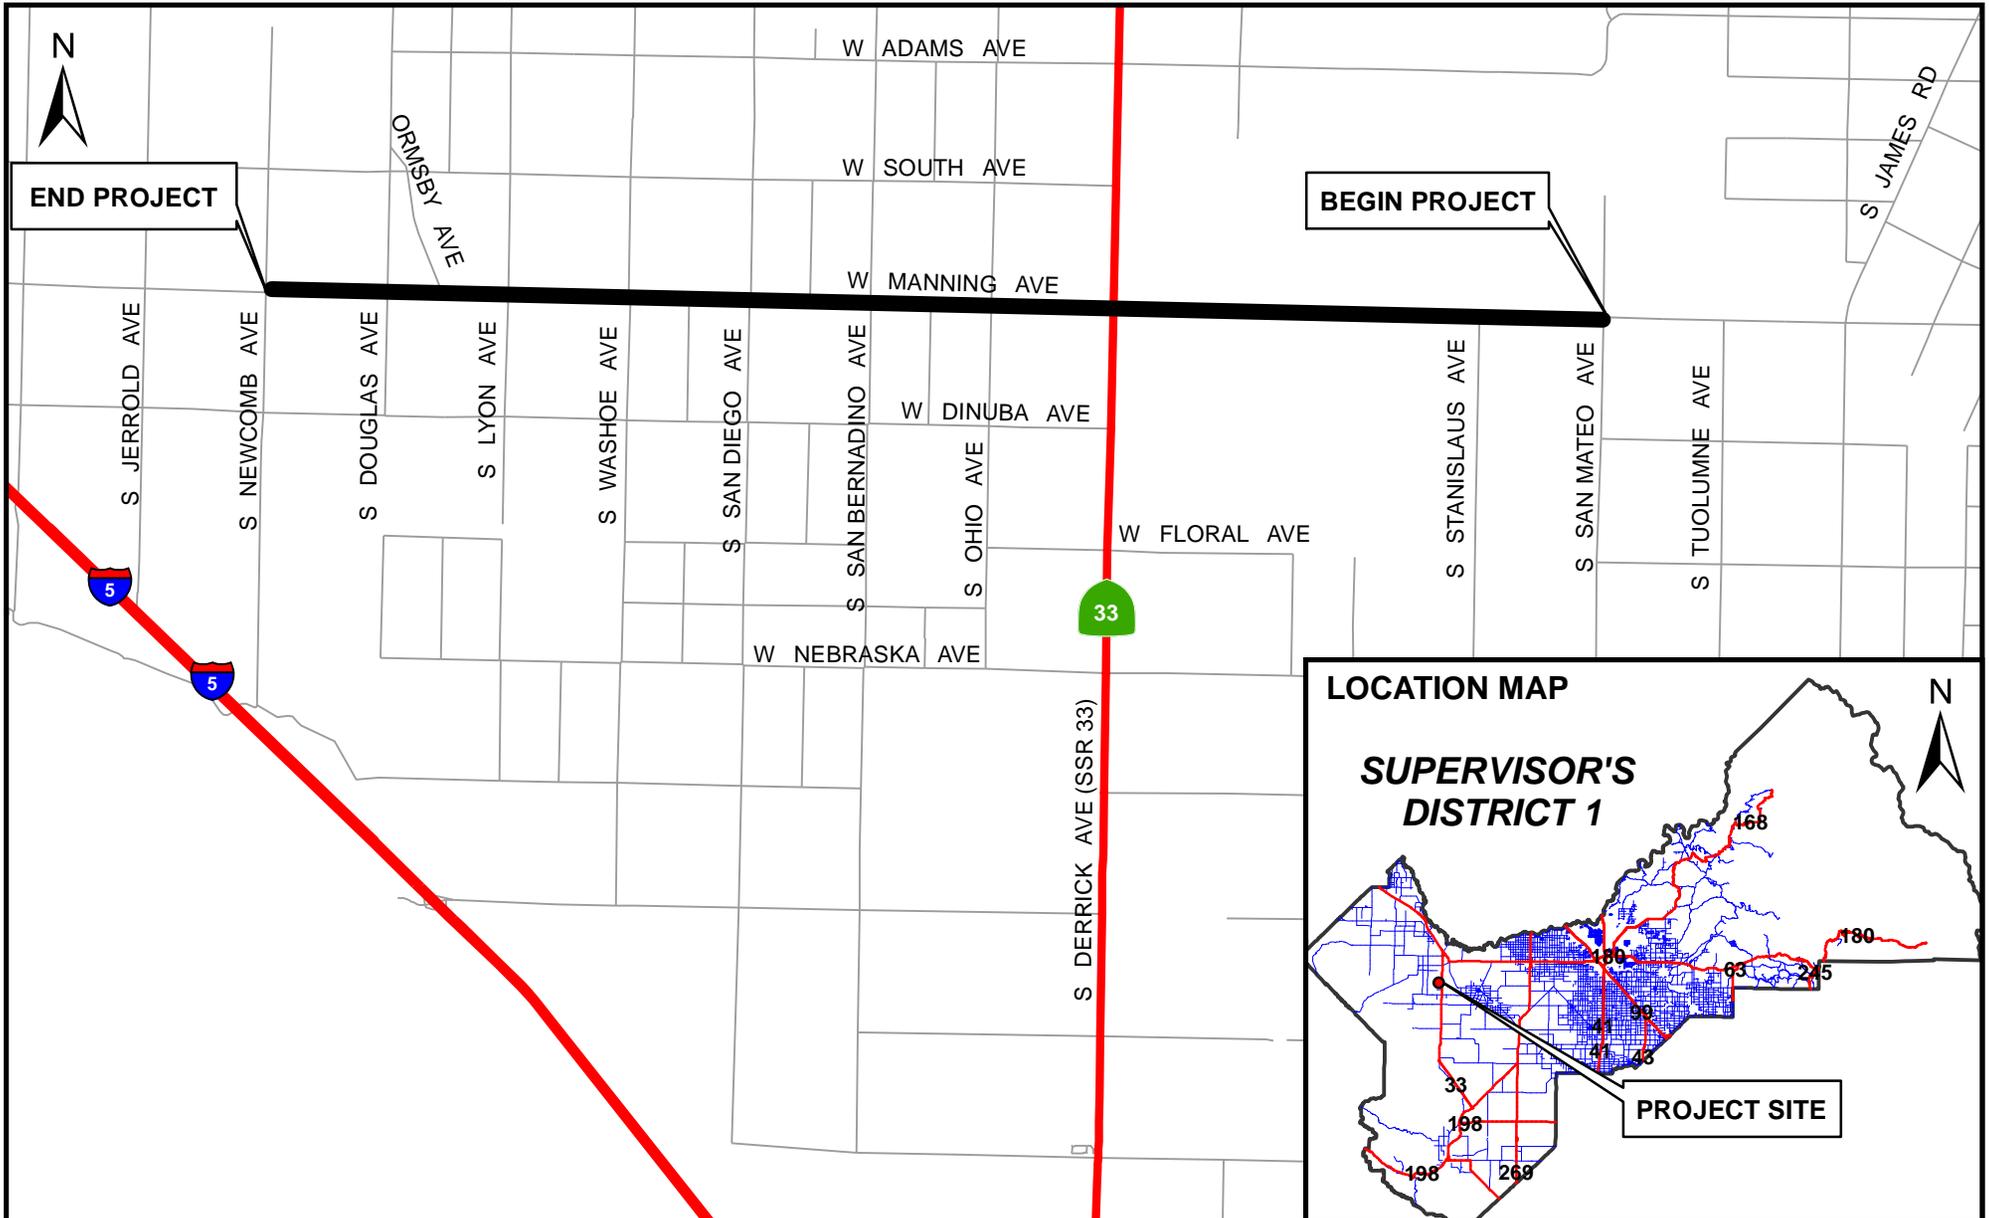


	DATE:
DESIGNED: <u>T.T.</u>	12/14/18
DRAWN: <u>T.T.</u>	12/14/18
CHECKED: <u>J.D.</u>	12/14/18


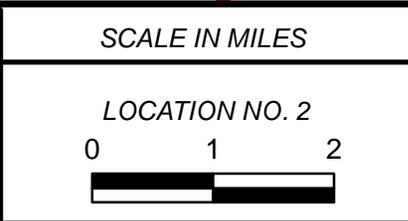


DEPARTMENT OF PUBLIC WORKS & PLANNING



**2018-2019 BITUMINOUS SEAL COATS
W. MANNING AVE.
SAN MATEO ALIGN TO NEWCOMB ALIGN**

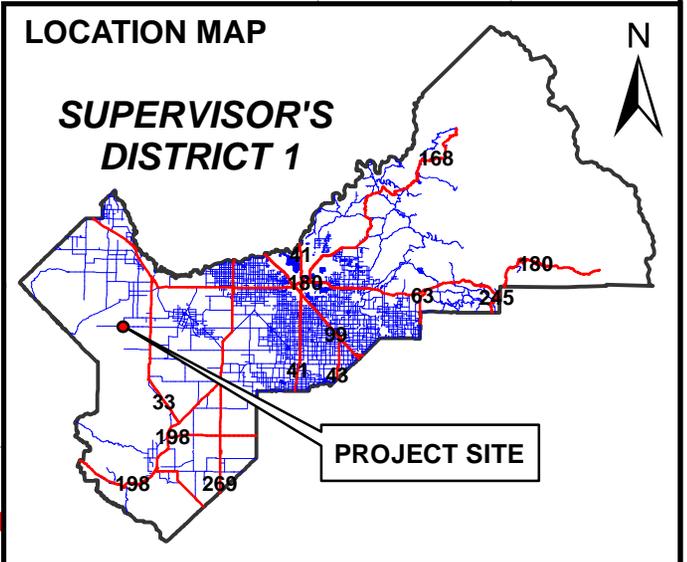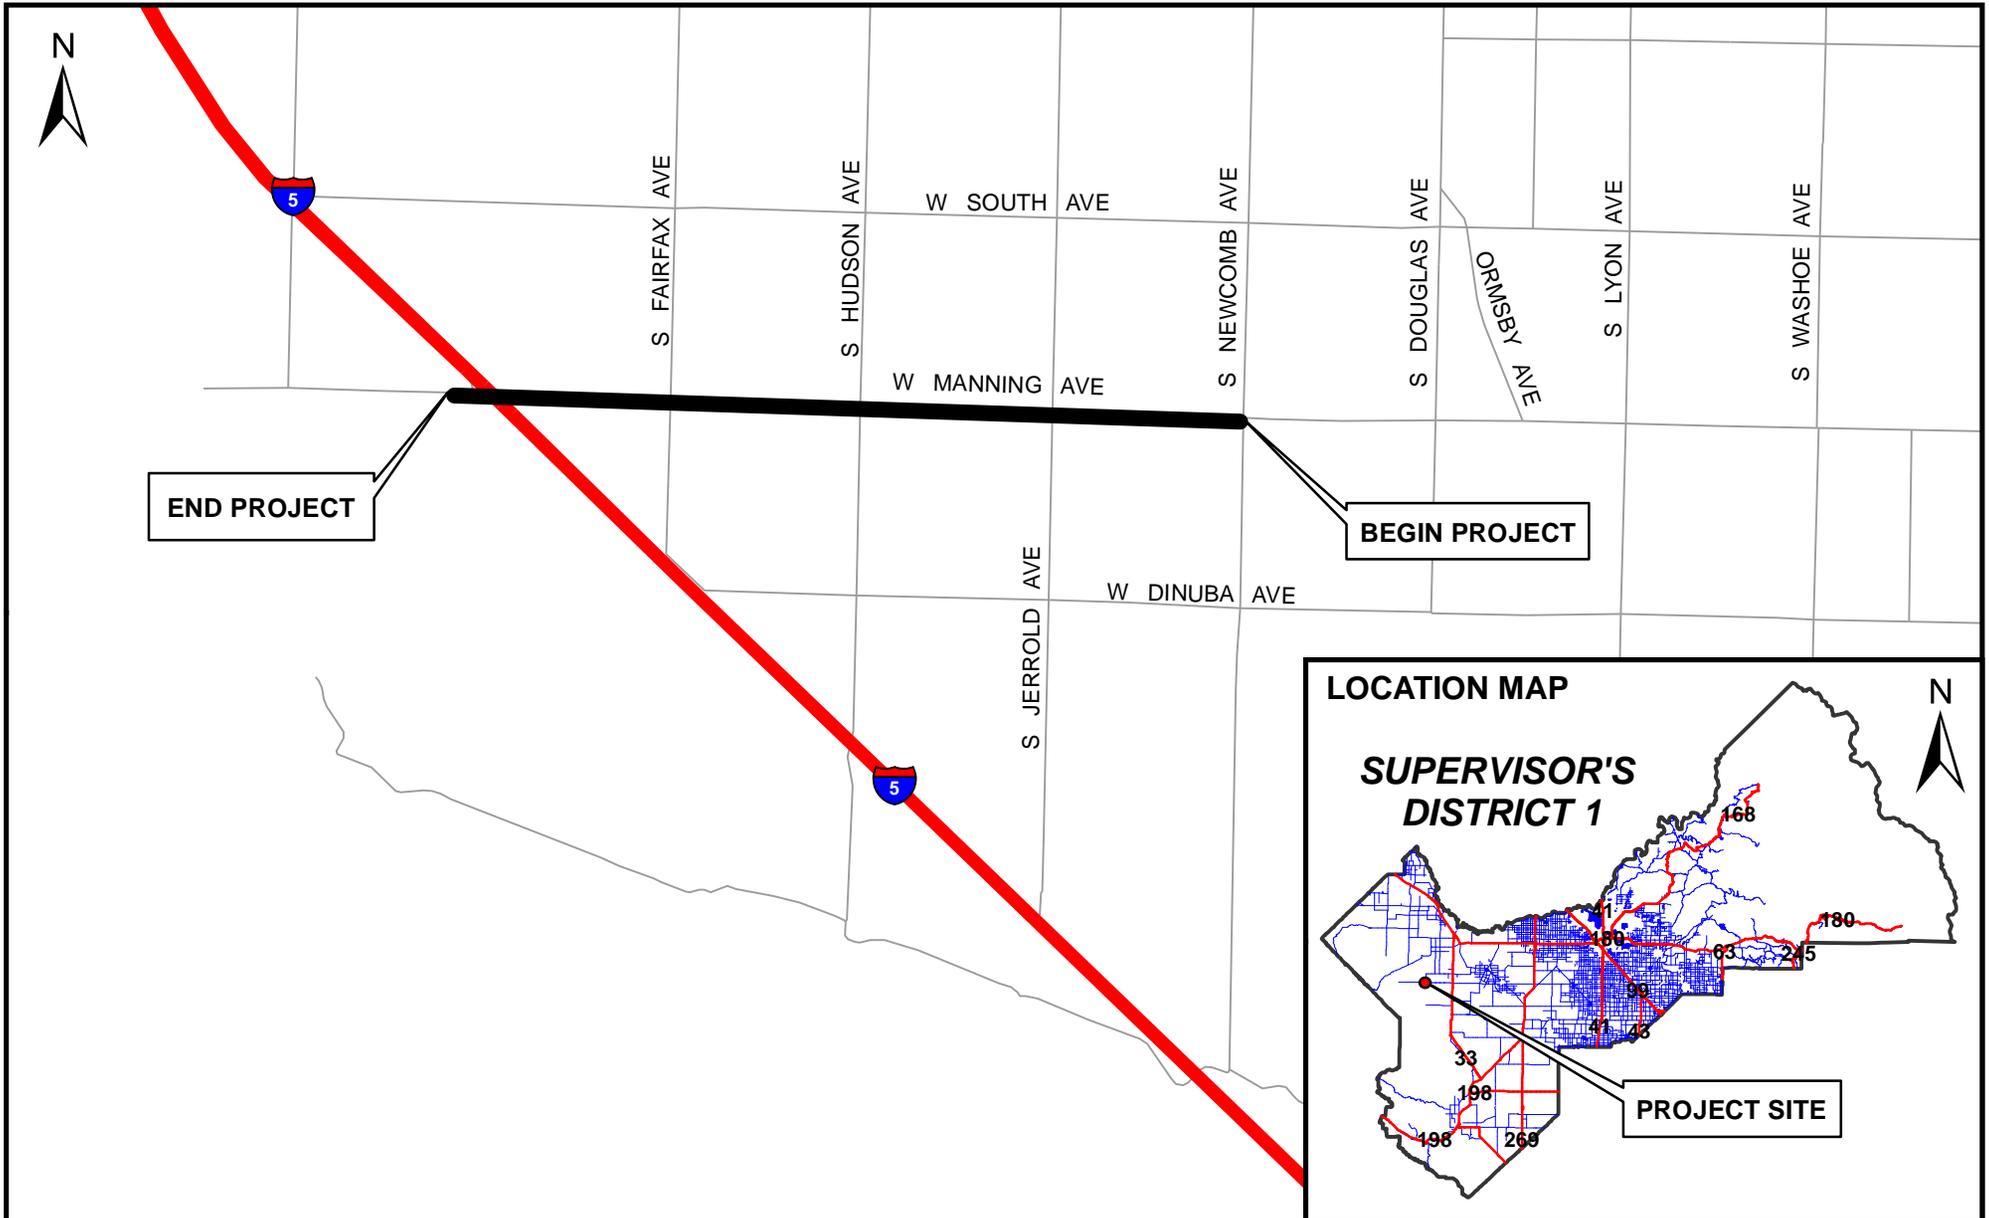

DATE:		SCALE IN MILES		DEPARTMENT OF PUBLIC WORKS & PLANNING
DESIGNED: <u>I.T.</u>	12/14/18	LOCATION NO. 3A		2018-2019 BITUMINOUS SEAL COATS W. MANNING AVE. NEWCOMB ALIGN TO 0.183 MI W/O I-5
DRAWN: <u>I.T.</u>	12/14/18	0 0.75 1.5		
CHECKED: <u>J.D.</u>	12/14/18			

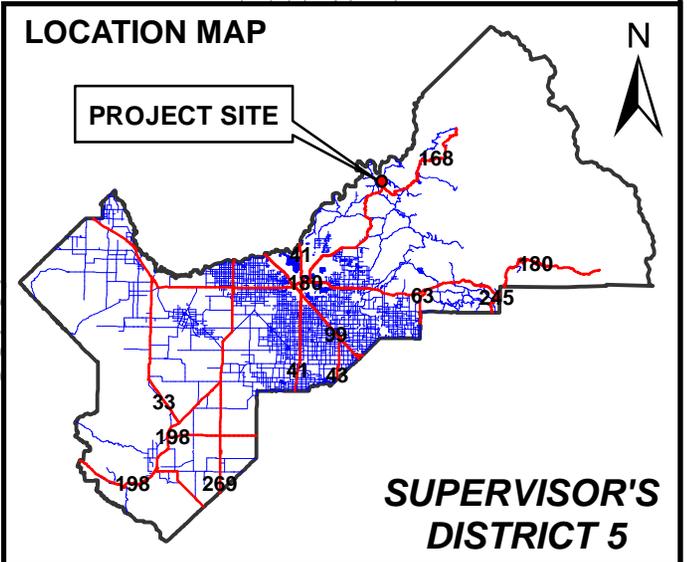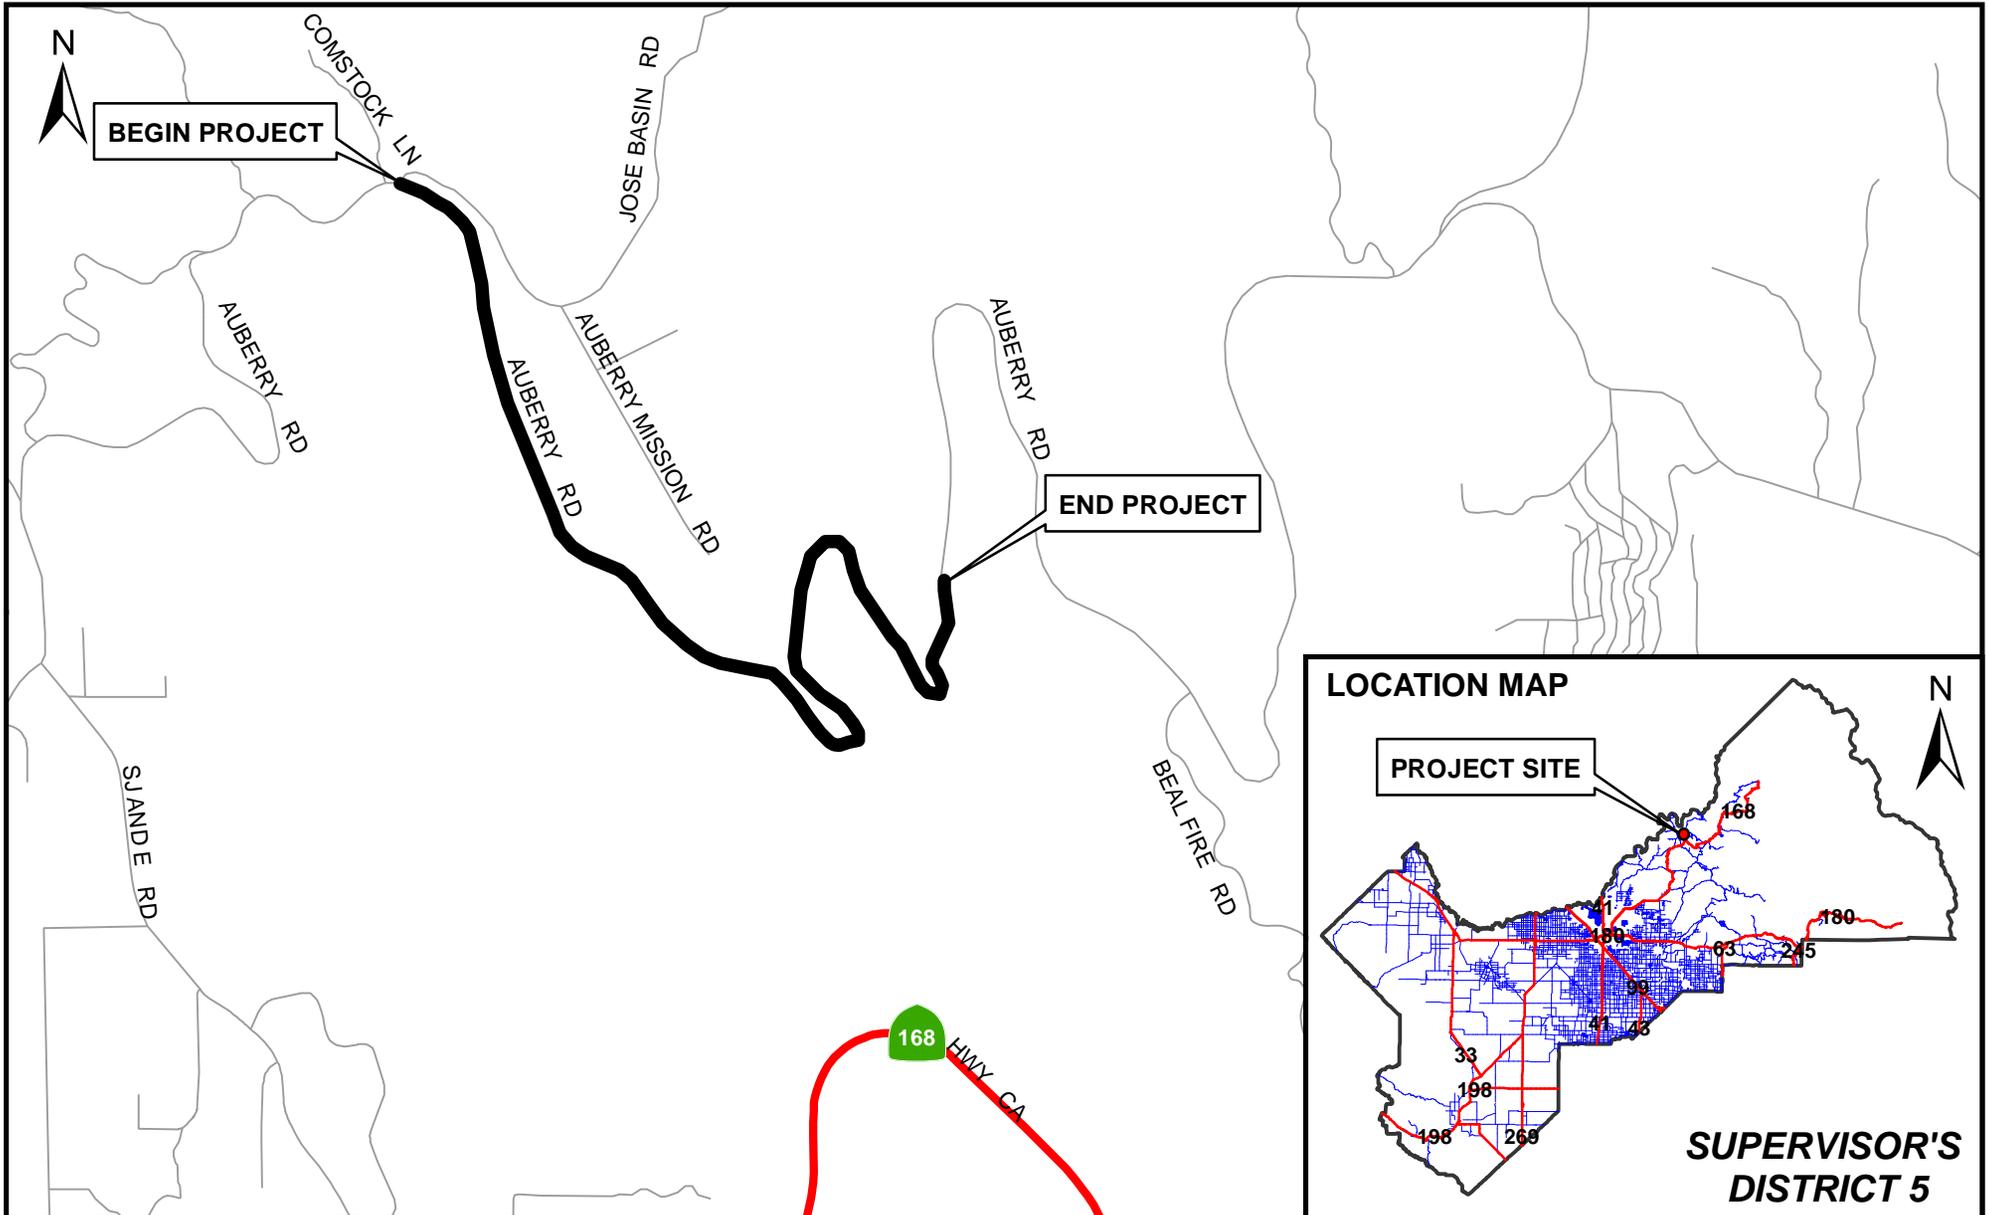

DATE:	
DESIGNED: <u>T.T.</u>	12/14/18
DRAWN: <u>T.T.</u>	12/14/18
CHECKED: <u>J.D.</u>	12/14/18

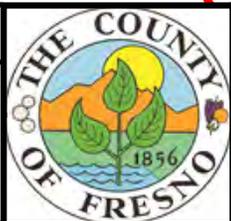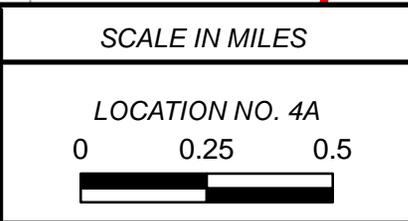

DEPARTMENT OF PUBLIC WORKS & PLANNING

**2018-2019 BITUMINOUS SEAL COATS
AUBERRY RD
JOSE BASIN RD TO 2.5MI SE/O JOSE BASIN RD**