

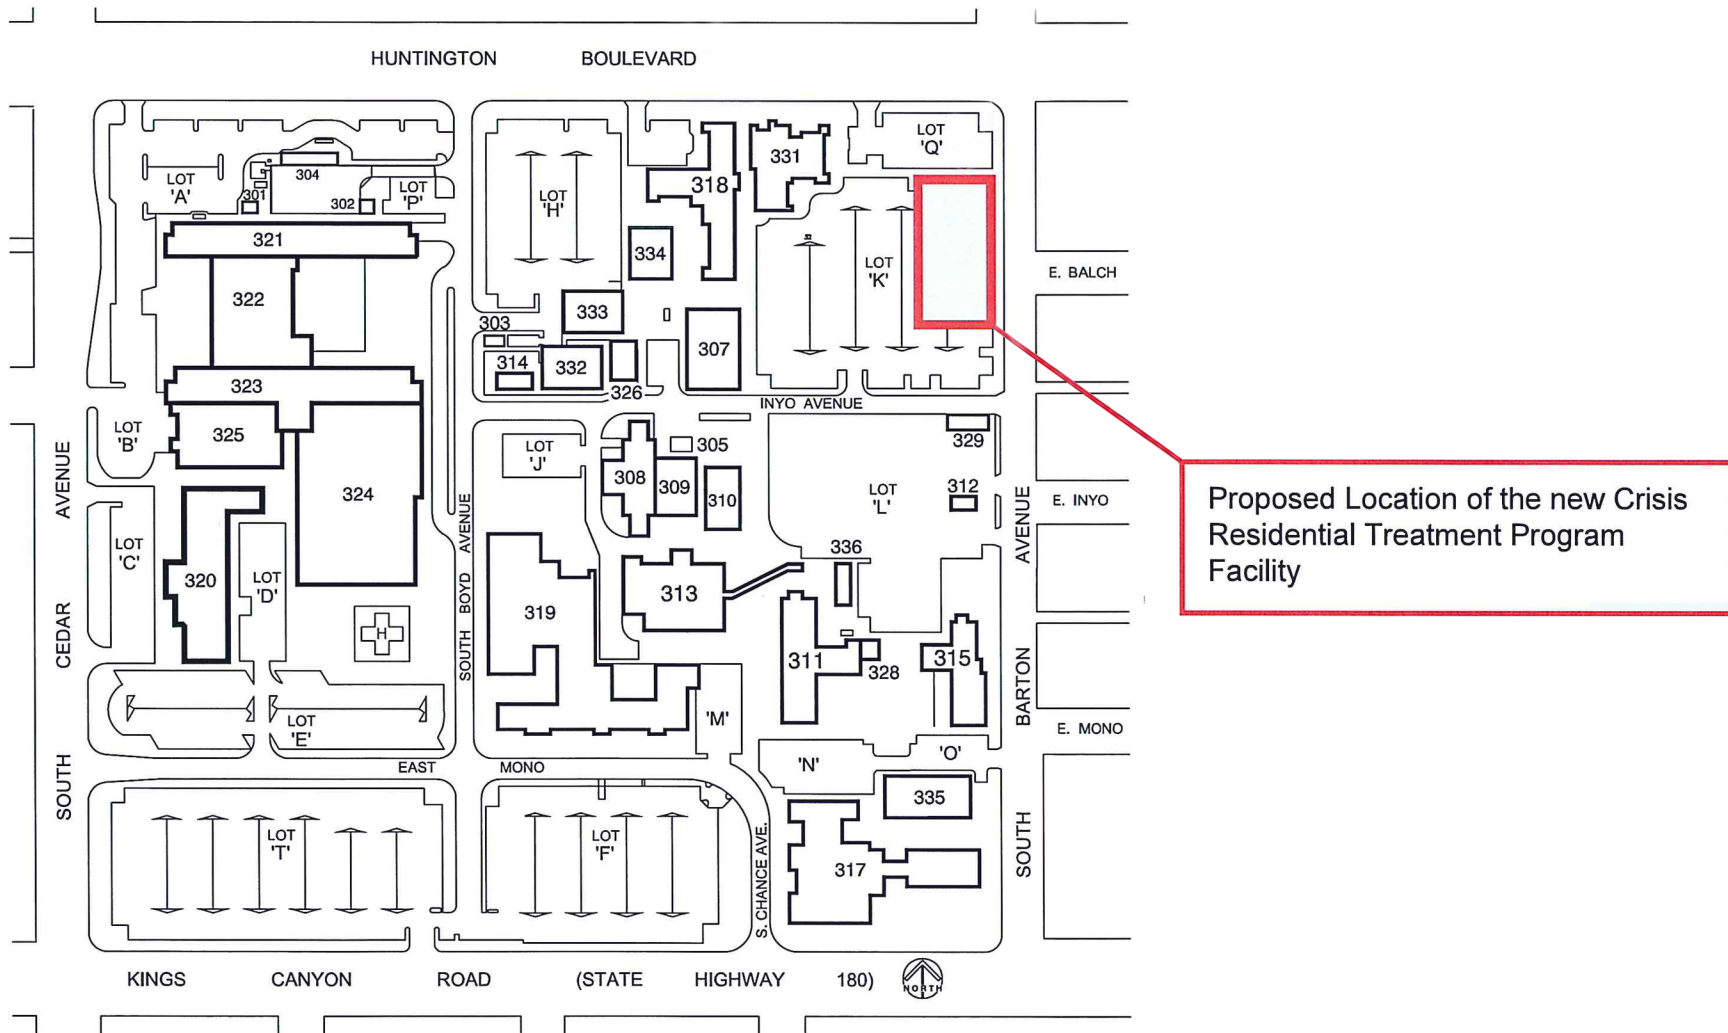


EXHIBIT 'A' Crisis Residential Treatment Facility Site Location




CRISIS RESIDENTIAL TREATMENT FACILITY

COUNTY OF FRESNO - SEPTEMBER 13, 2016

DSJ ARCHITECTS



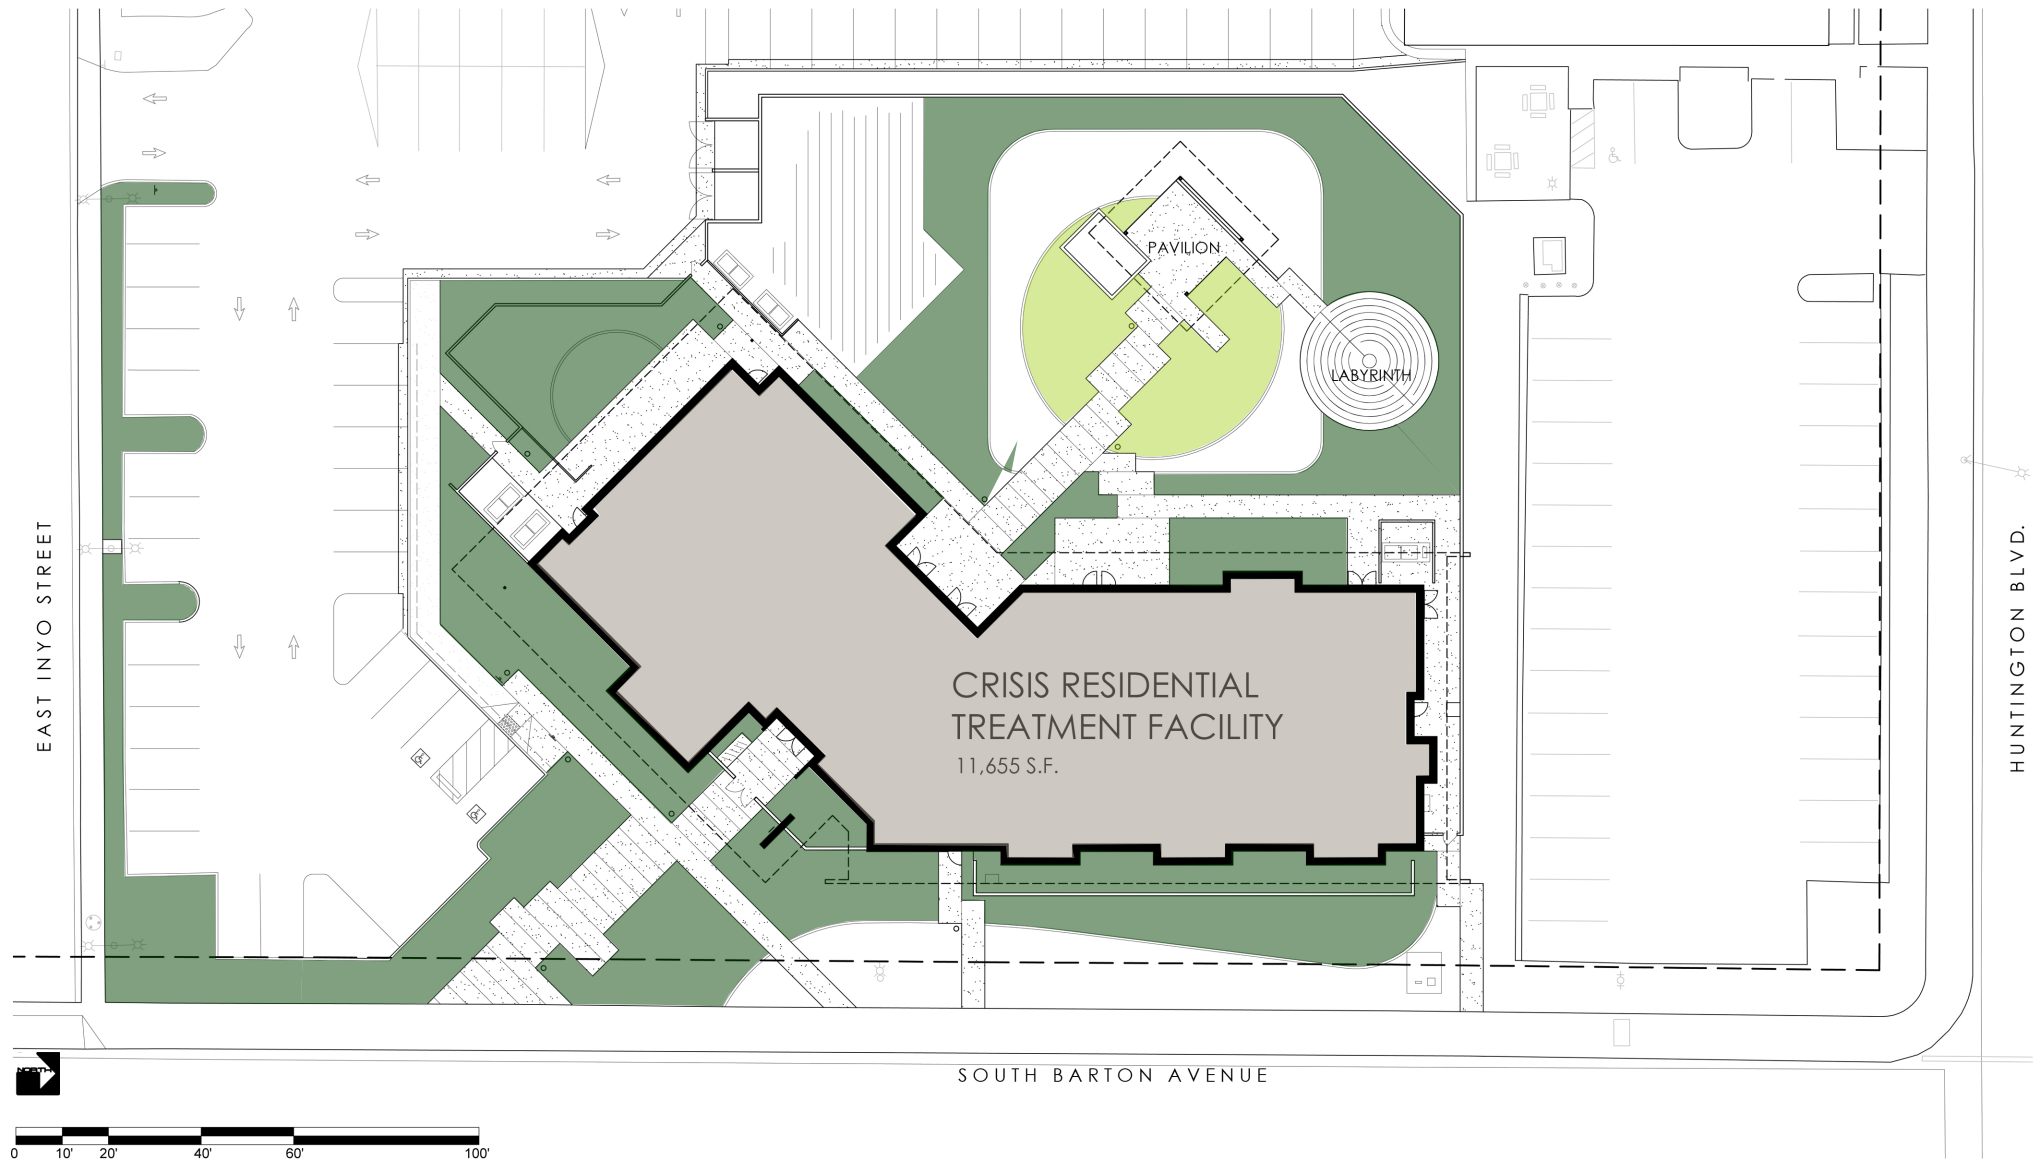


SCHEMATIC DESIGN - SITE PLAN



CRISIS RESIDENTIAL TREATMENT FACILITY
COUNTY OF FRESNO - SEPTEMBER 13, 2016


DSJ ARCHITECTS



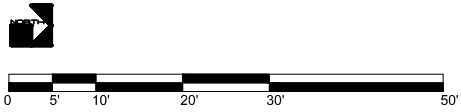


SCHEMATIC DESIGN - FLOOR PLAN




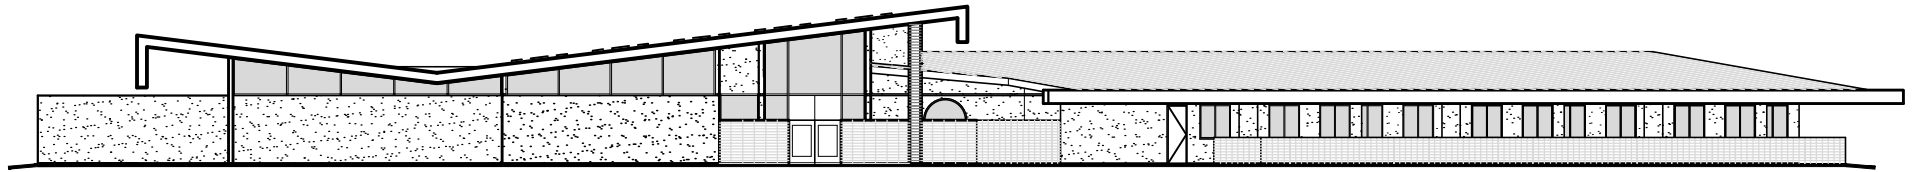

SOUTHEAST ELEVATION

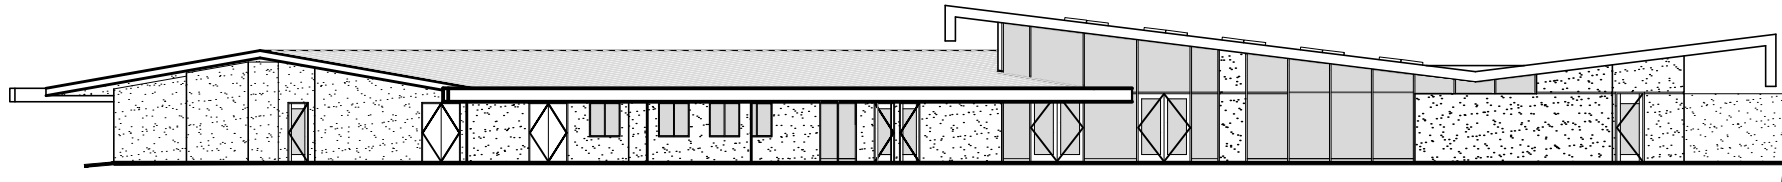

NORTHWEST ELEVATION

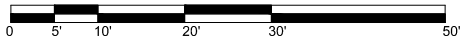

SCHEMATIC DESIGN - EXTERIOR ELEVATIONS



CRISIS RESIDENTIAL TREATMENT FACILITY
COUNTY OF FRESNO - SEPTEMBER 13, 2016

DSJ ARCHITECTS







