


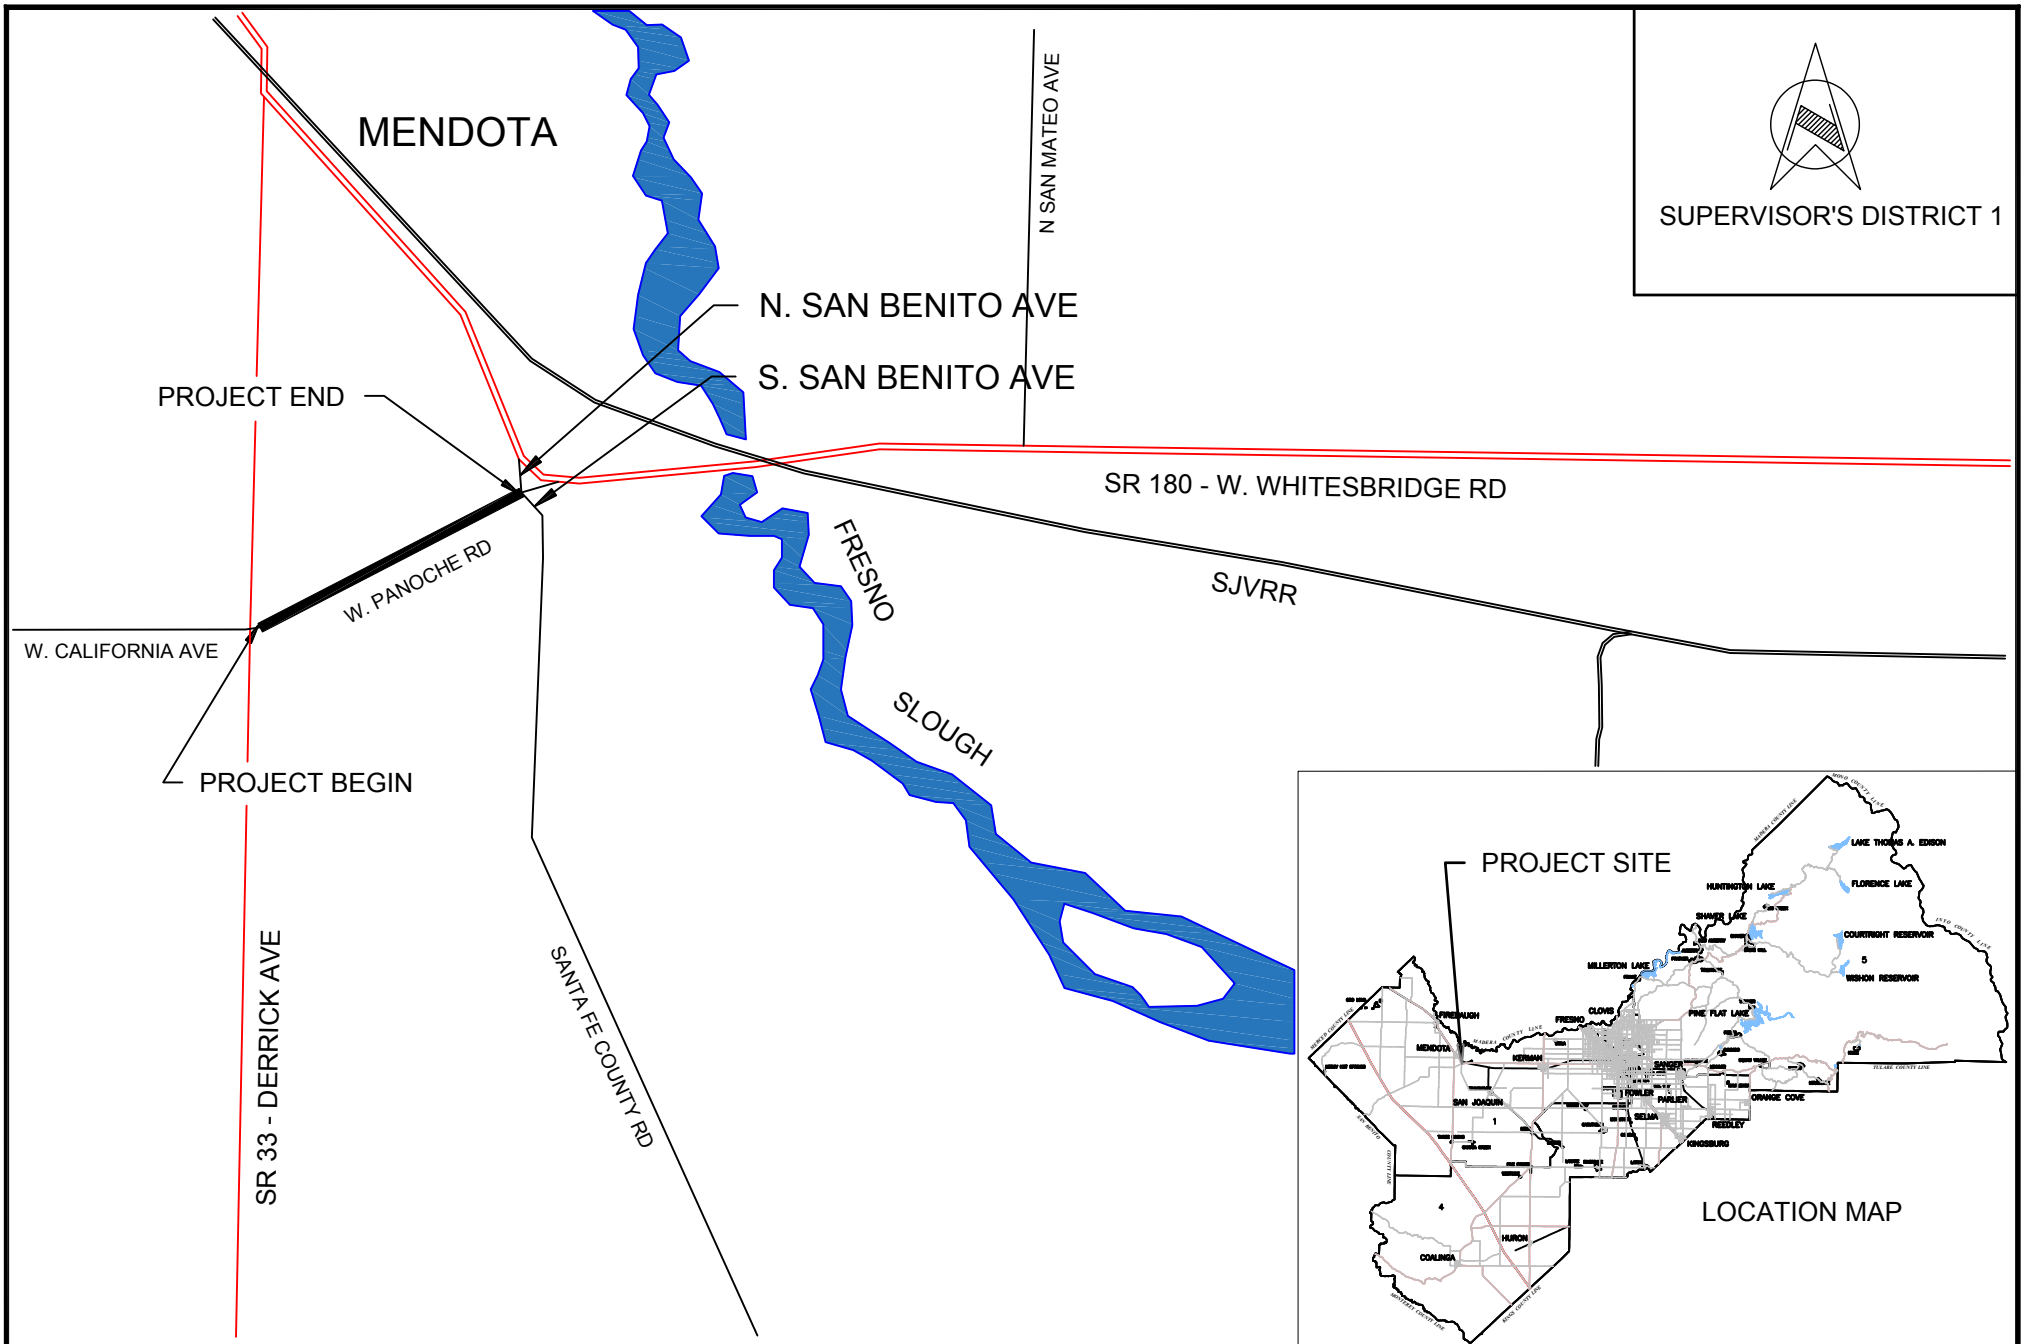

	DATE:	SCALE		<i>DEPARTMENT OF PUBLIC WORKS AND PLANNING</i>
DESIGNED: E.A.	05/15	0 $\frac{1}{2}$ mi 1 mi 		CMAQ - W. PANOCHÉ RD DERRICK AVE TO SAN BENITO AVE
DRAWN: J.M.	05/15			