




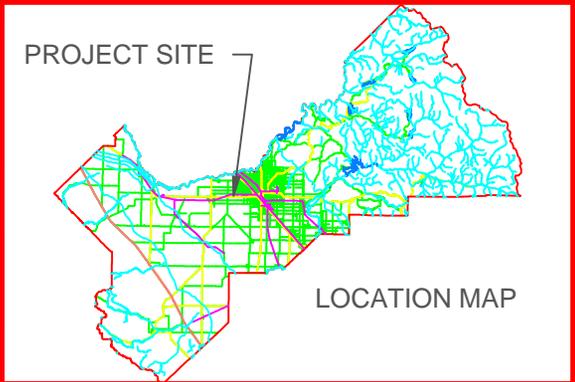

SUPERVISOR'S
- DISTRICT # 1

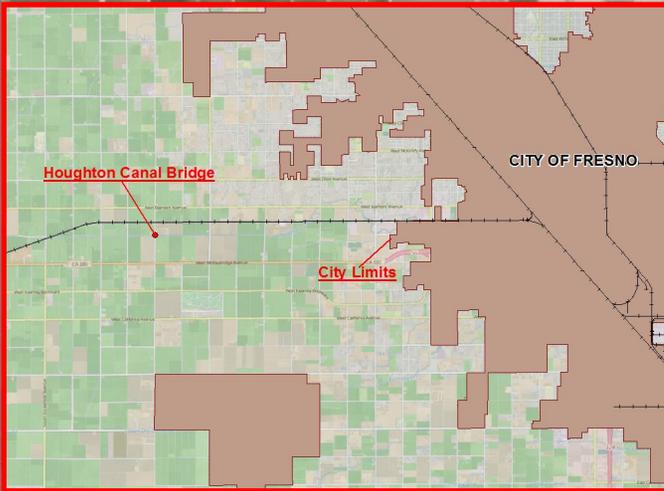


PROJECT LIMITS 700'
N / S OF BRIDGE

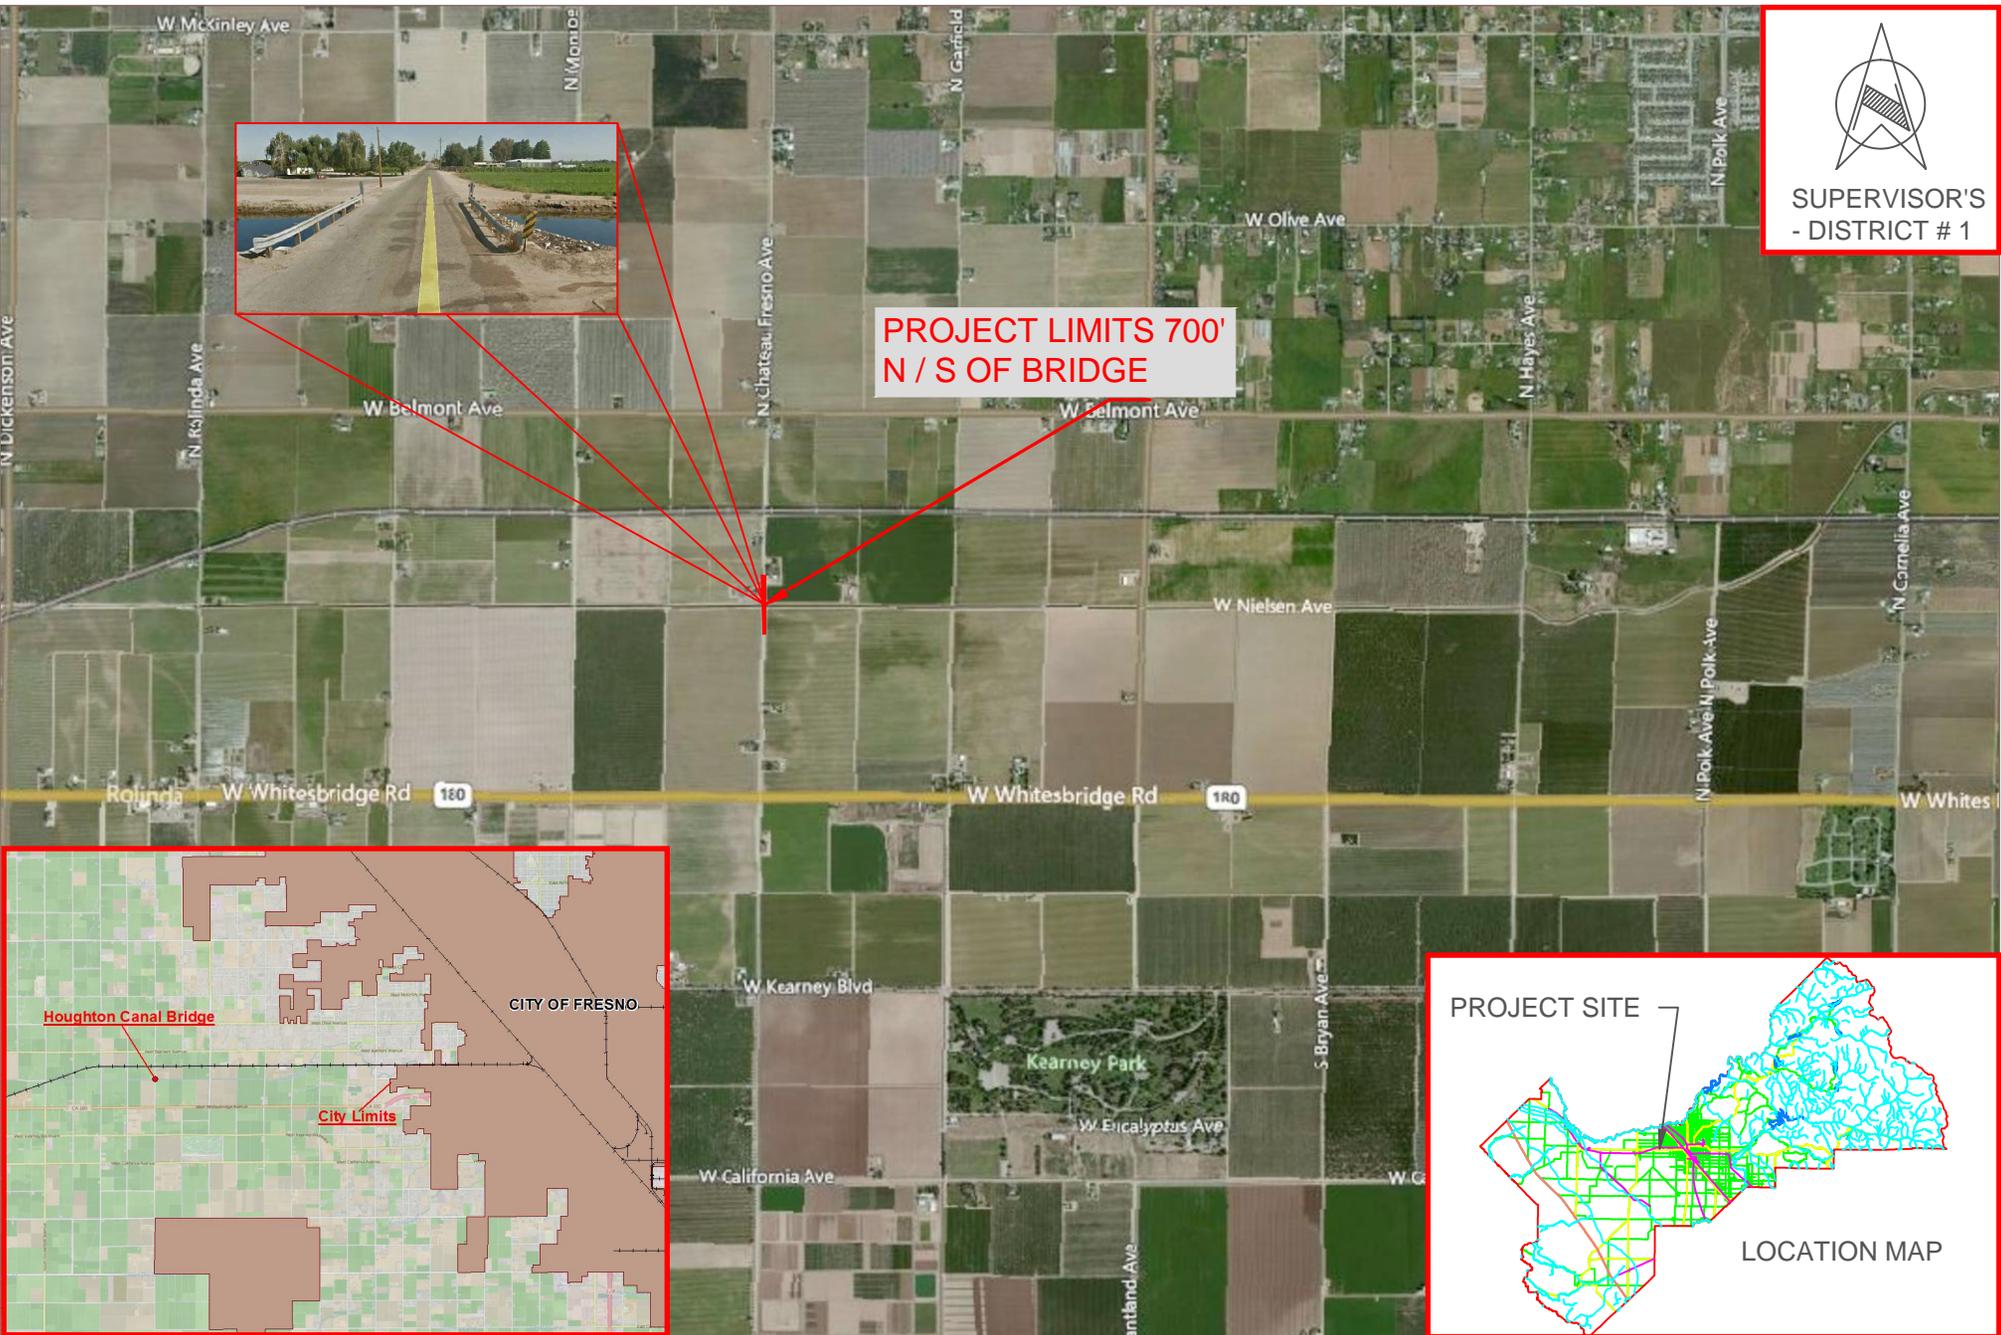

DESIGNED: MYS	DATE: 01/14
DRAWN: JM 01/14 EDITED: DN	10/15
BRIDGE NO. 42C0486 / 04-030	

DATE:
01/14
10/15

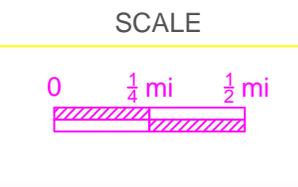

DEPARTMENT OF PUBLIC WORKS AND PLANNING

**HOUGHTON CANAL BRIDGE REPLACEMENT
ON N. CHATEAU FRESNO AVE**