





1. BURROUGH VALLEY RD - 500FT E/O TOLLHOUSE TO SAND PIPER
2. HUNTINGTON LAKE RD - SR168 TO 2.71 MI NE/O SR168
3. JAYNE AVE - EL DORADO AVE TO SR33
- 4A. JAYNE AVE - SISKIYOU TO SR269
- 5A. NEES AVE - FAIRFAX AVE TO BRANNON RD
- 6A. NEES AVE - BRANNON RD TO MILLUX RD
- 7A. HUNTINGTON LAKE RD - 2.71 MI NE/O SR 168 TO 3.81 MI NE/O SR168


CONTRACT NO. 17-23-C

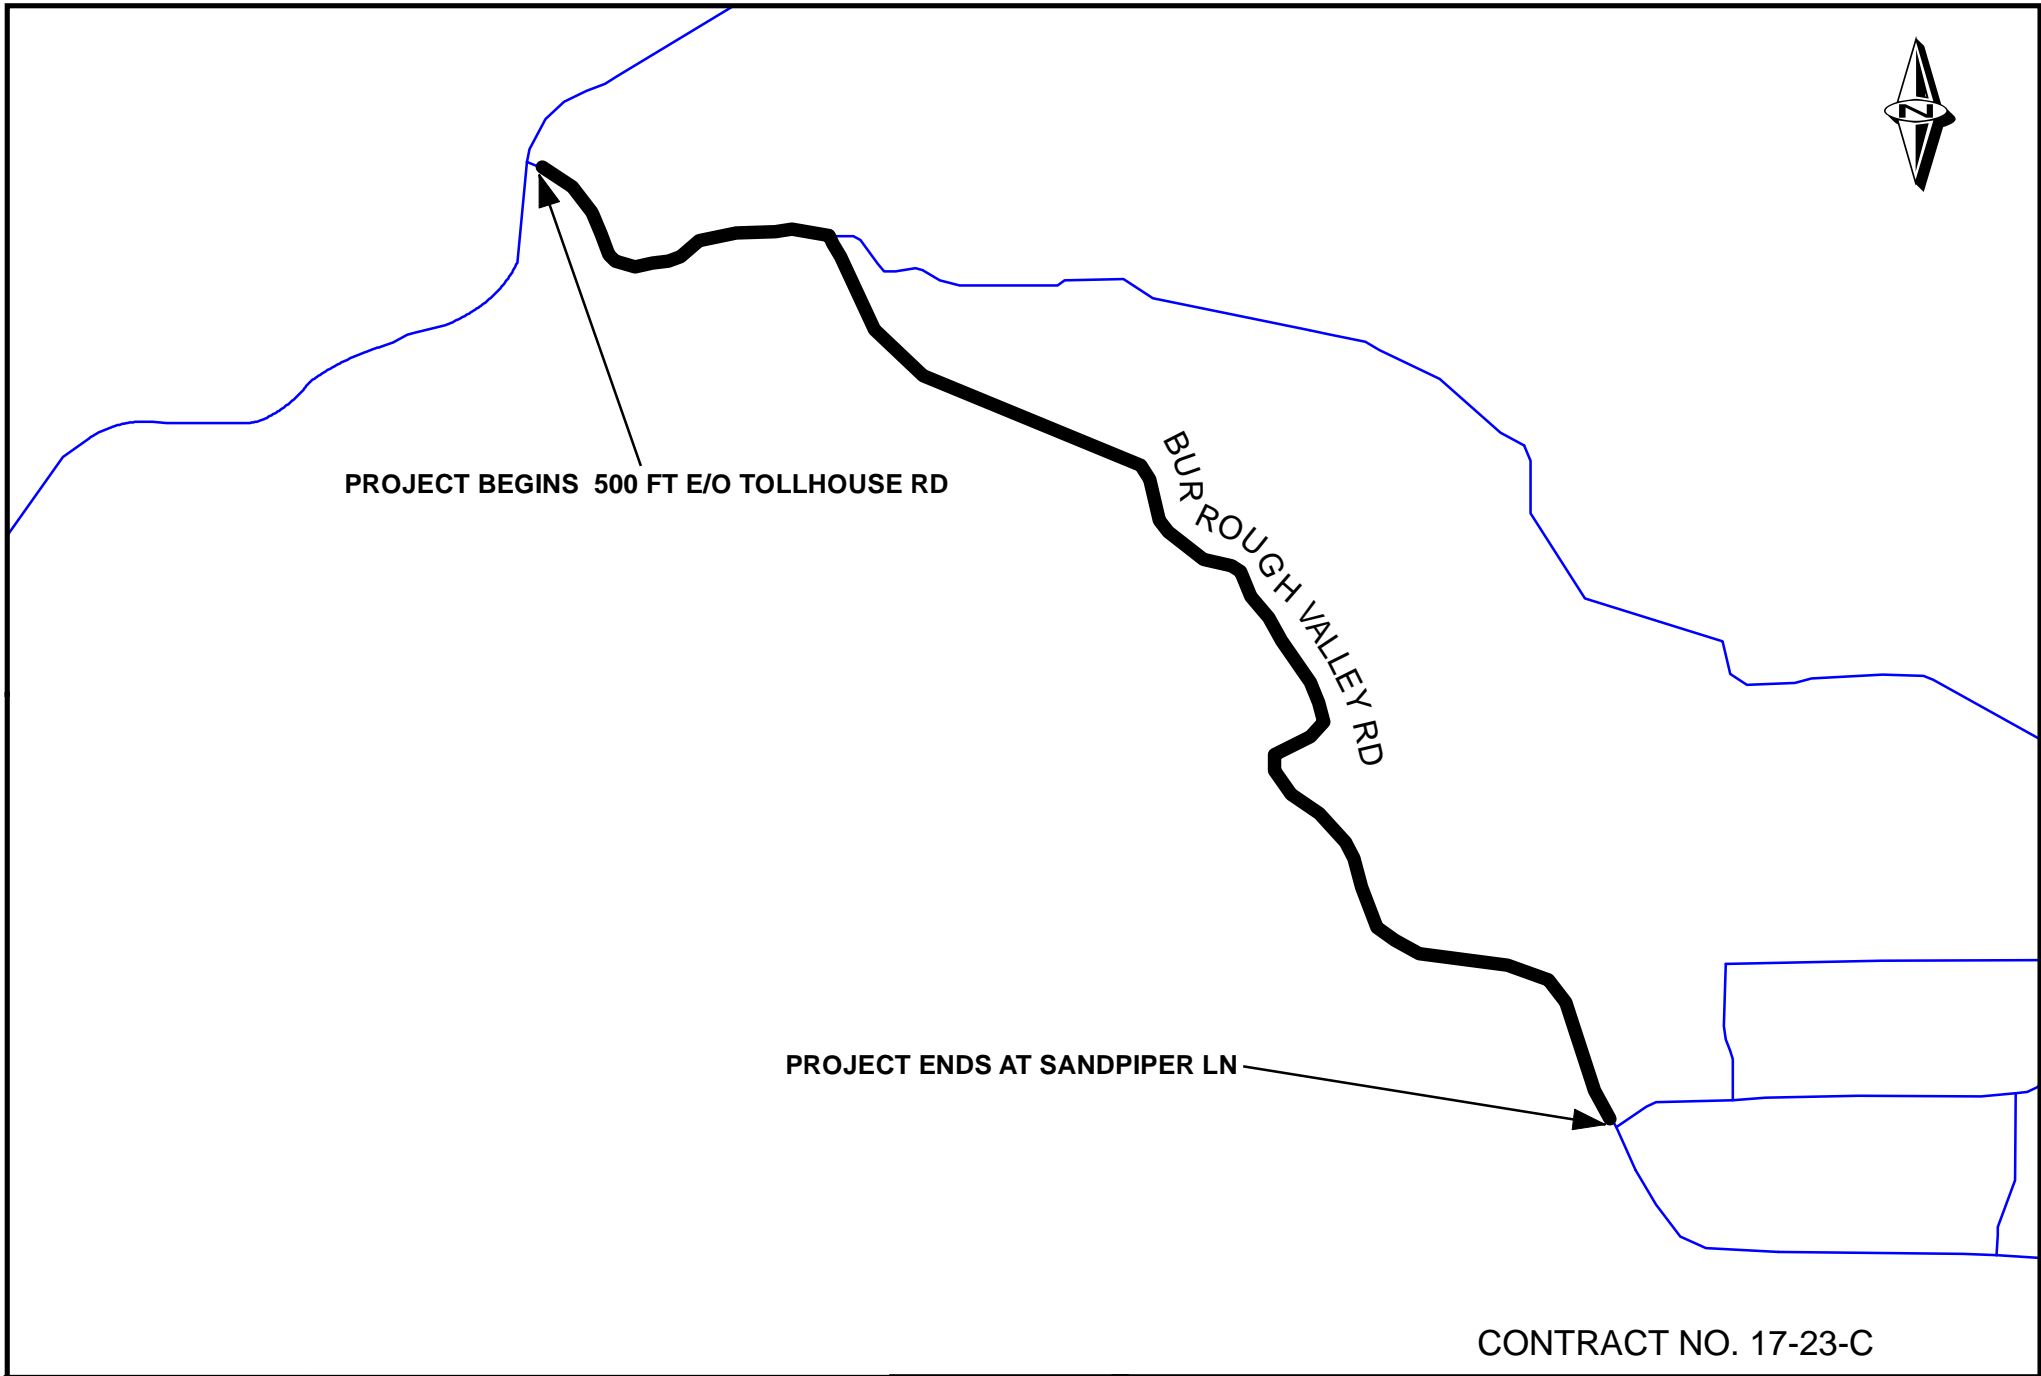


	DATE:	SCALE: NONE		DEPARTMENT OF PUBLIC WORKS & PLANNING	
DESIGNED: B.K.	04/18	DRAWING NO. 1		2017/2018 SB-1 OVERLAY PROJECT BURROUGH VALLEY RD	
DRAWN: B.K.	04/18	LOCATION NO. 1			
CHECKED BY: D.BAINS					

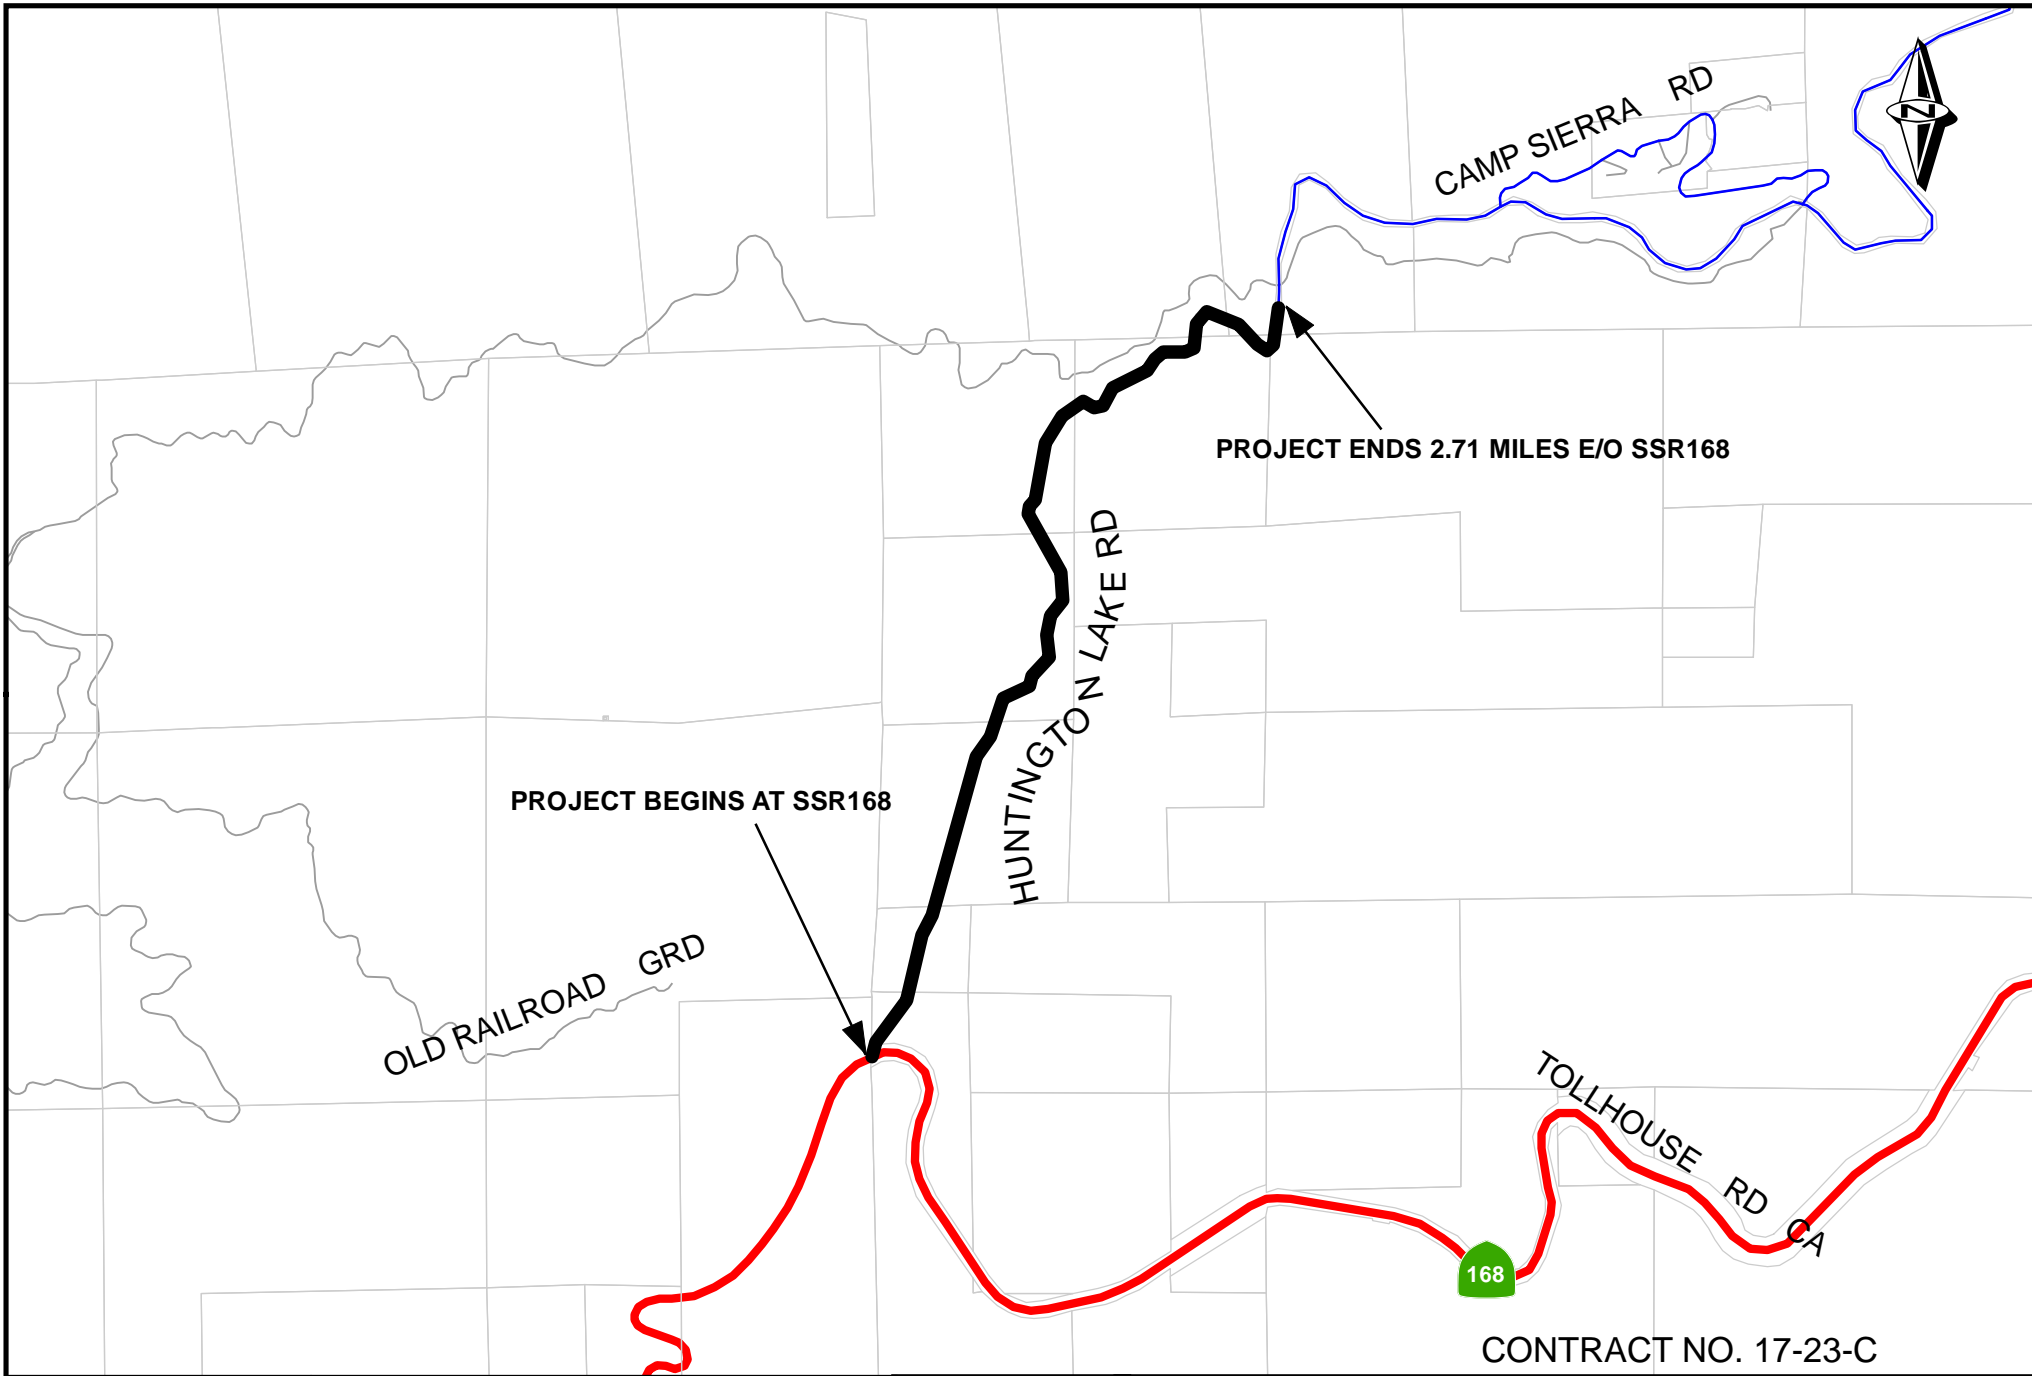

		DATE:	SCALE: NONE		DEPARTMENT OF PUBLIC WORKS & PLANNING	
DESIGNED:	B.K.	04/18	DRAWING NO. 3		2017/2018 SB-1 OVERLAY PROJECT HUNTINGTON LAKE RD	
DRAWN:	B.K.	04/18	LOCATION NO. 2			
CHECKED BY:	D.BAINS					

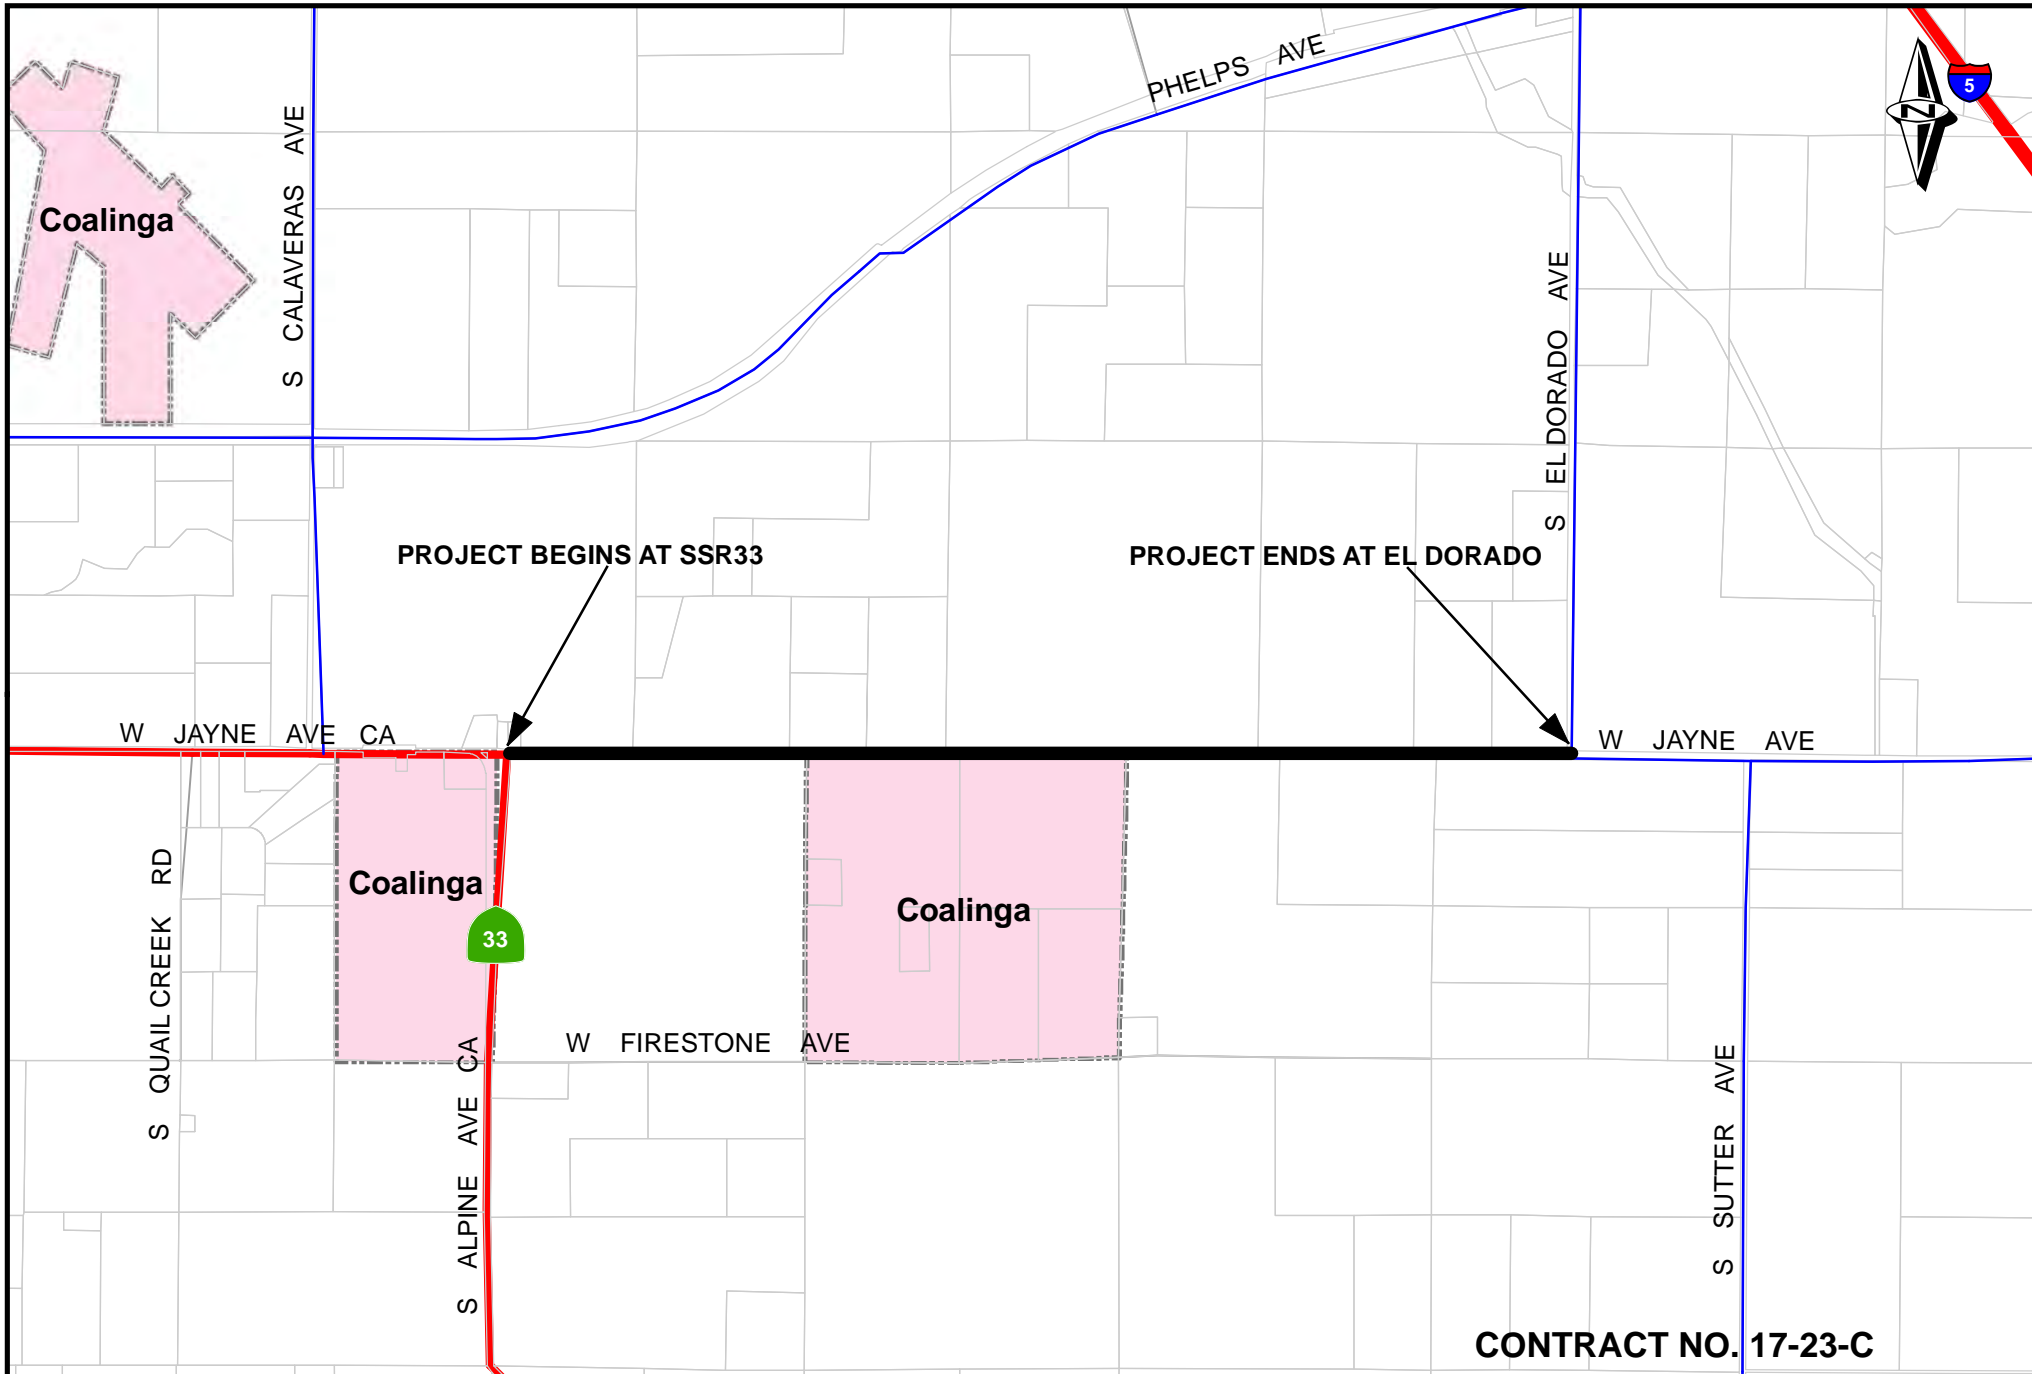


	DATE:	SCALE: NONE		DEPARTMENT OF PUBLIC WORKS & PLANNING	
DESIGNED: B.K.	04/18	DRAWING NO. 5		2017/2018 SB-1 OVERLAY PROJECT JAYNE AVE	
DRAWN: B.K.	04/18	LOCATION NO. 3			
CHECKED BY: D.BAINS					

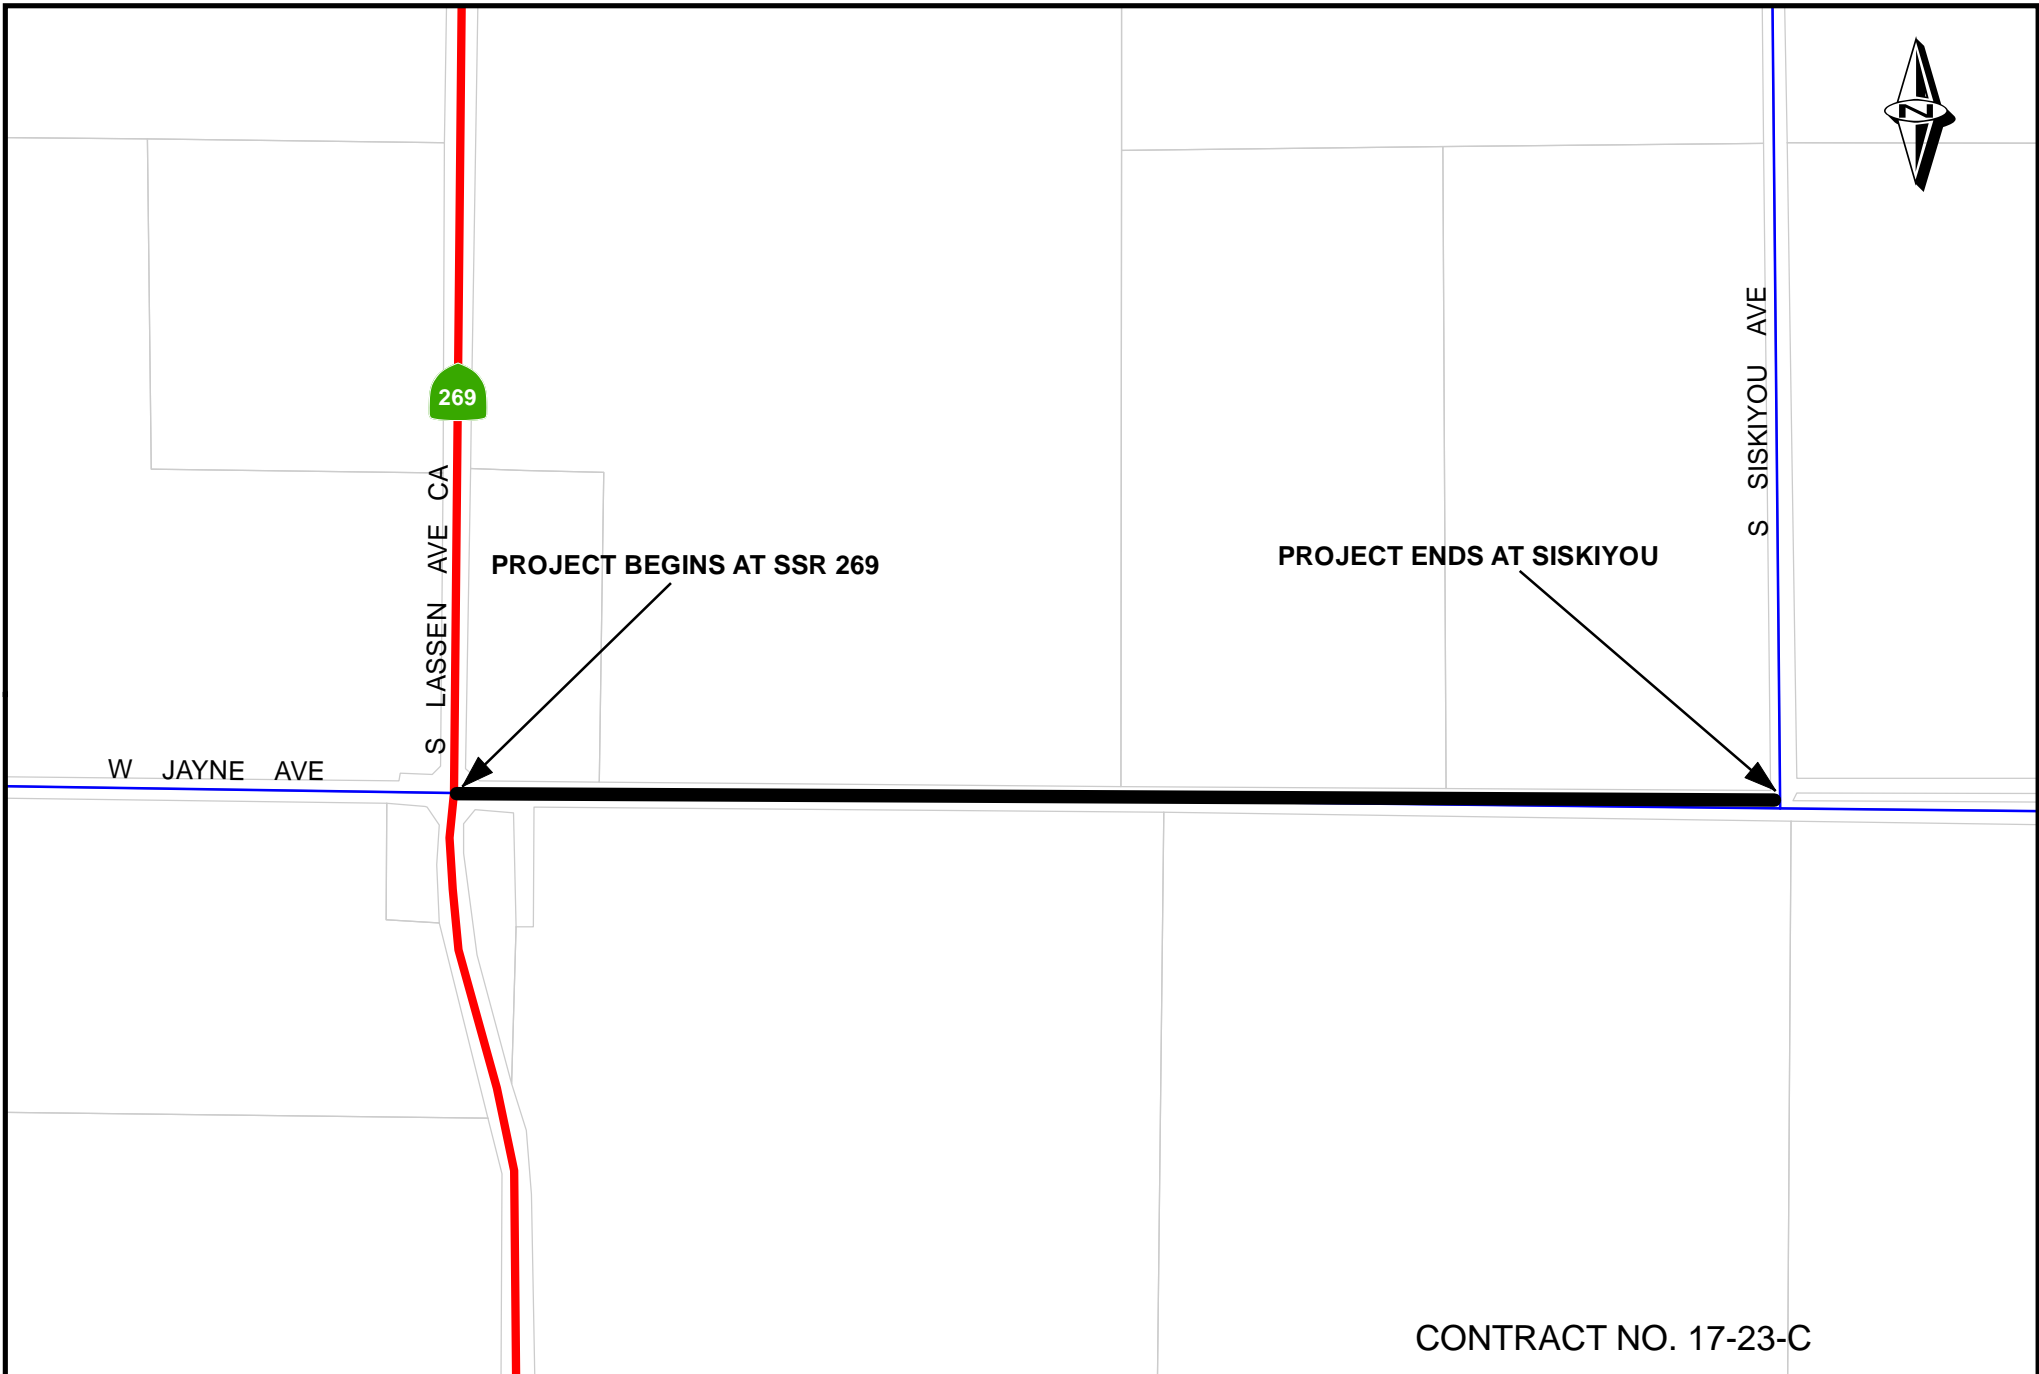

CONTRACT NO. 17-23-C

	DATE:	SCALE: NONE		DEPARTMENT OF PUBLIC WORKS & PLANNING
DESIGNED: B.K.	04/18	DRAWING NO. 7 ADDITIVE: 4A		2017/2018 SB-1 OVERLAY PROJECT JAYNE AVENUE
DRAWN: B.K.	04/18			
CHECKED BY: D.BAINS				

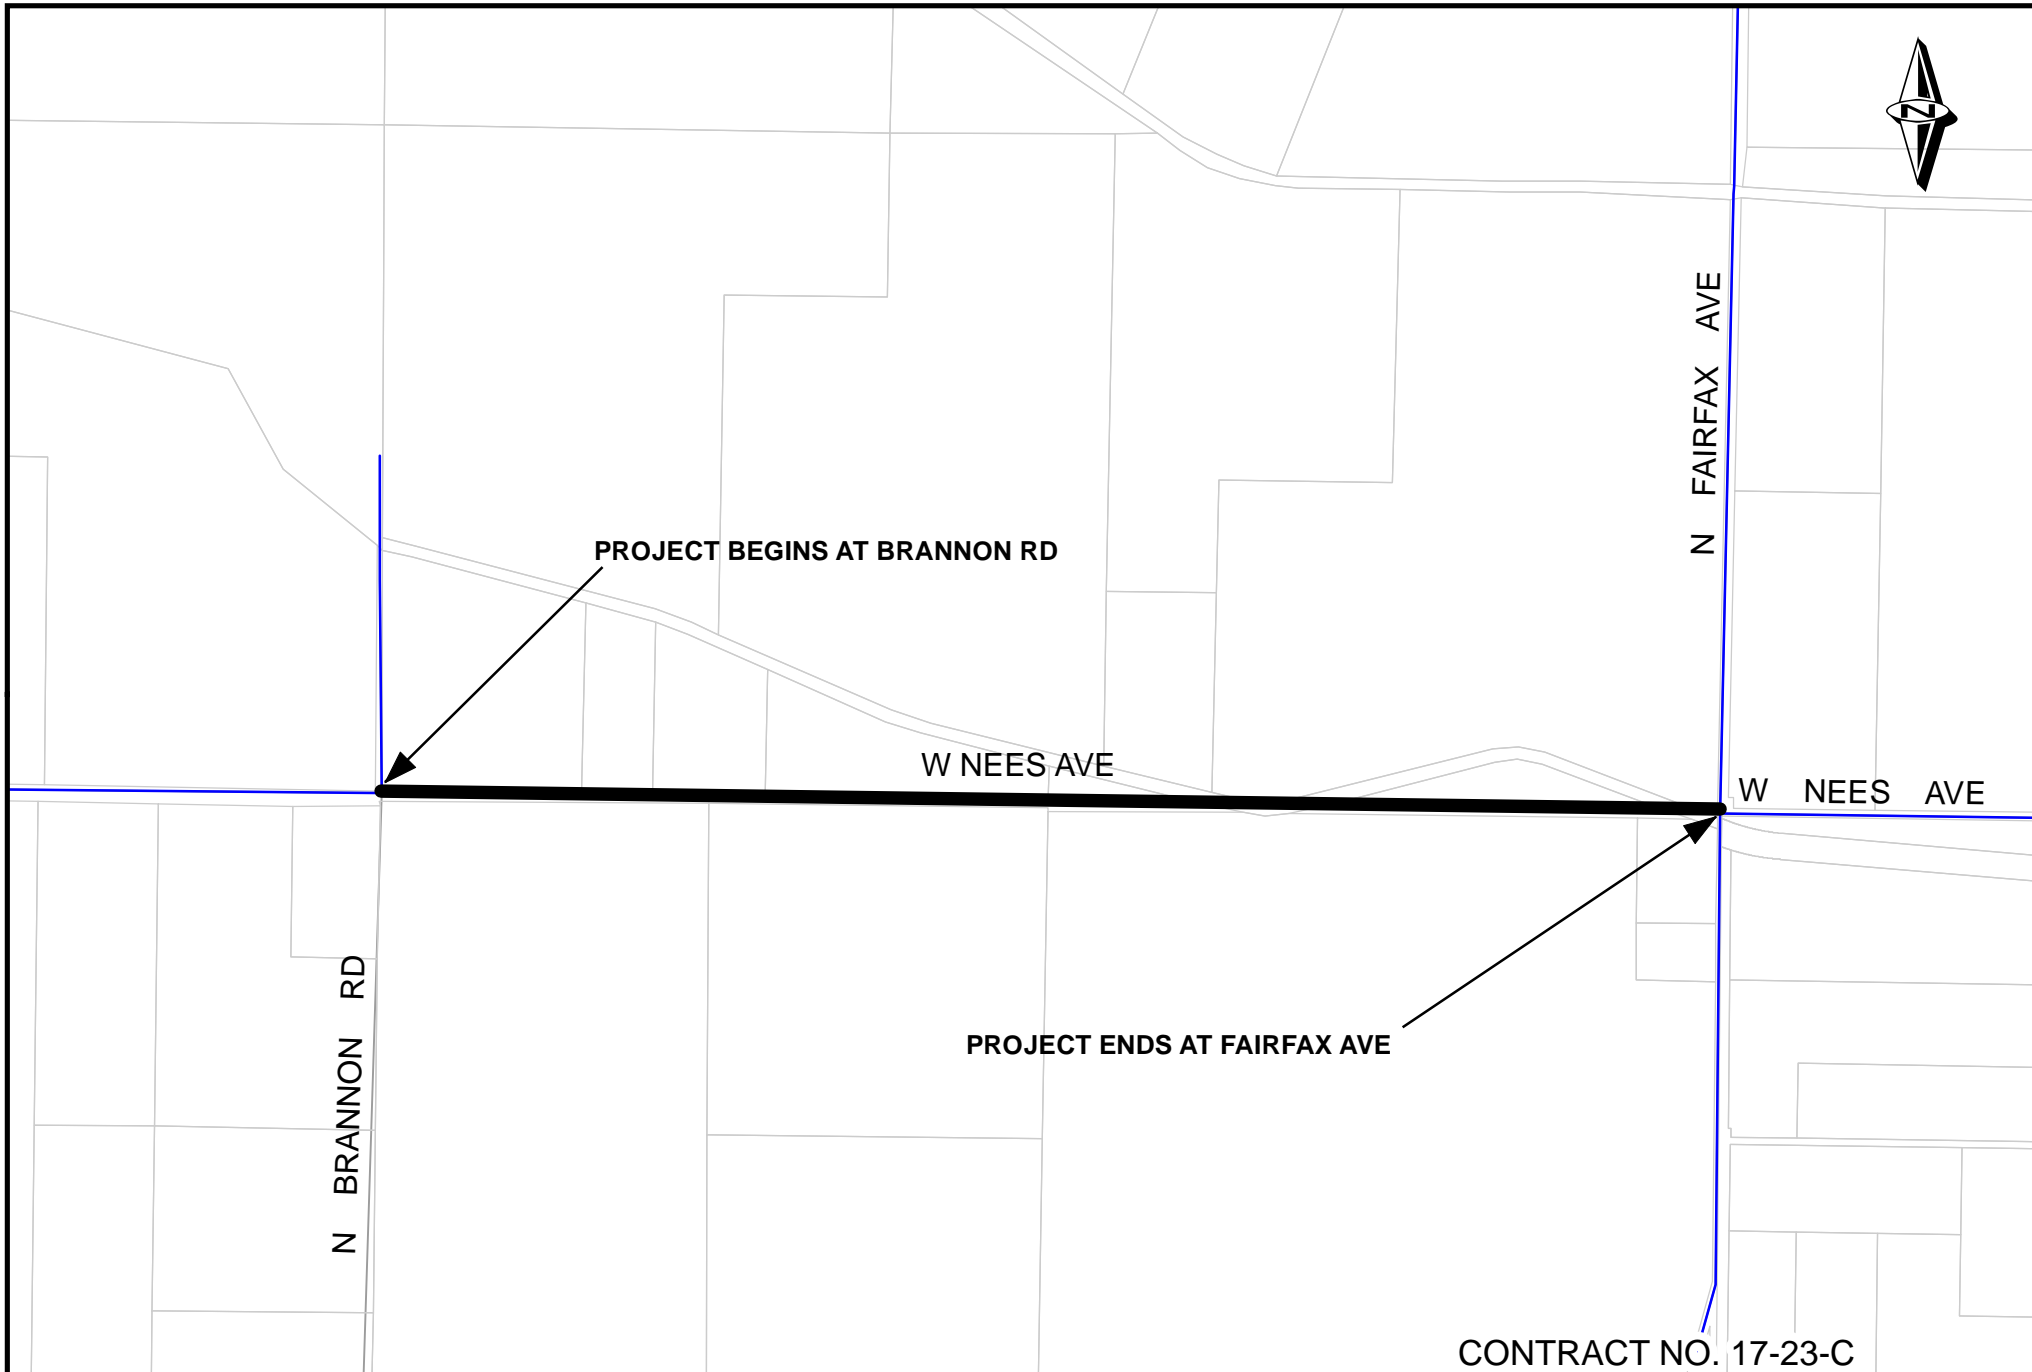

	DATE:	SCALE: NONE		DEPARTMENT OF PUBLIC WORKS & PLANNING	
DESIGNED: B.K.	04/18	DRAWING NO. 9 ADDITIVE: 5A		2017/2018 SB-1 OVERLAY PROJECT NEES AVENUE	
DRAWN: B.K.	04/18				
CHECKED BY: D.BAINS					



PROJECT BEGINS AT MILLUX RD

W NEES AVE

W NEES AVE

N MILLUX RD

PROJECT ENDS AT BRANNON RD

N BRANNON RD

CONTRACT NO. 17-23-C

DATE:

SCALE: NONE

DESIGNED: B.K.

04/18

DRAWING NO. 11  
ADDITIVE: 6A



DEPARTMENT OF PUBLIC WORKS & PLANNING

DRAWN: B.K.


04/18

CHECKED BY:

D.BAINS


2017/2018 SB-1 OVERLAY PROJECT  
NEES AVENUE



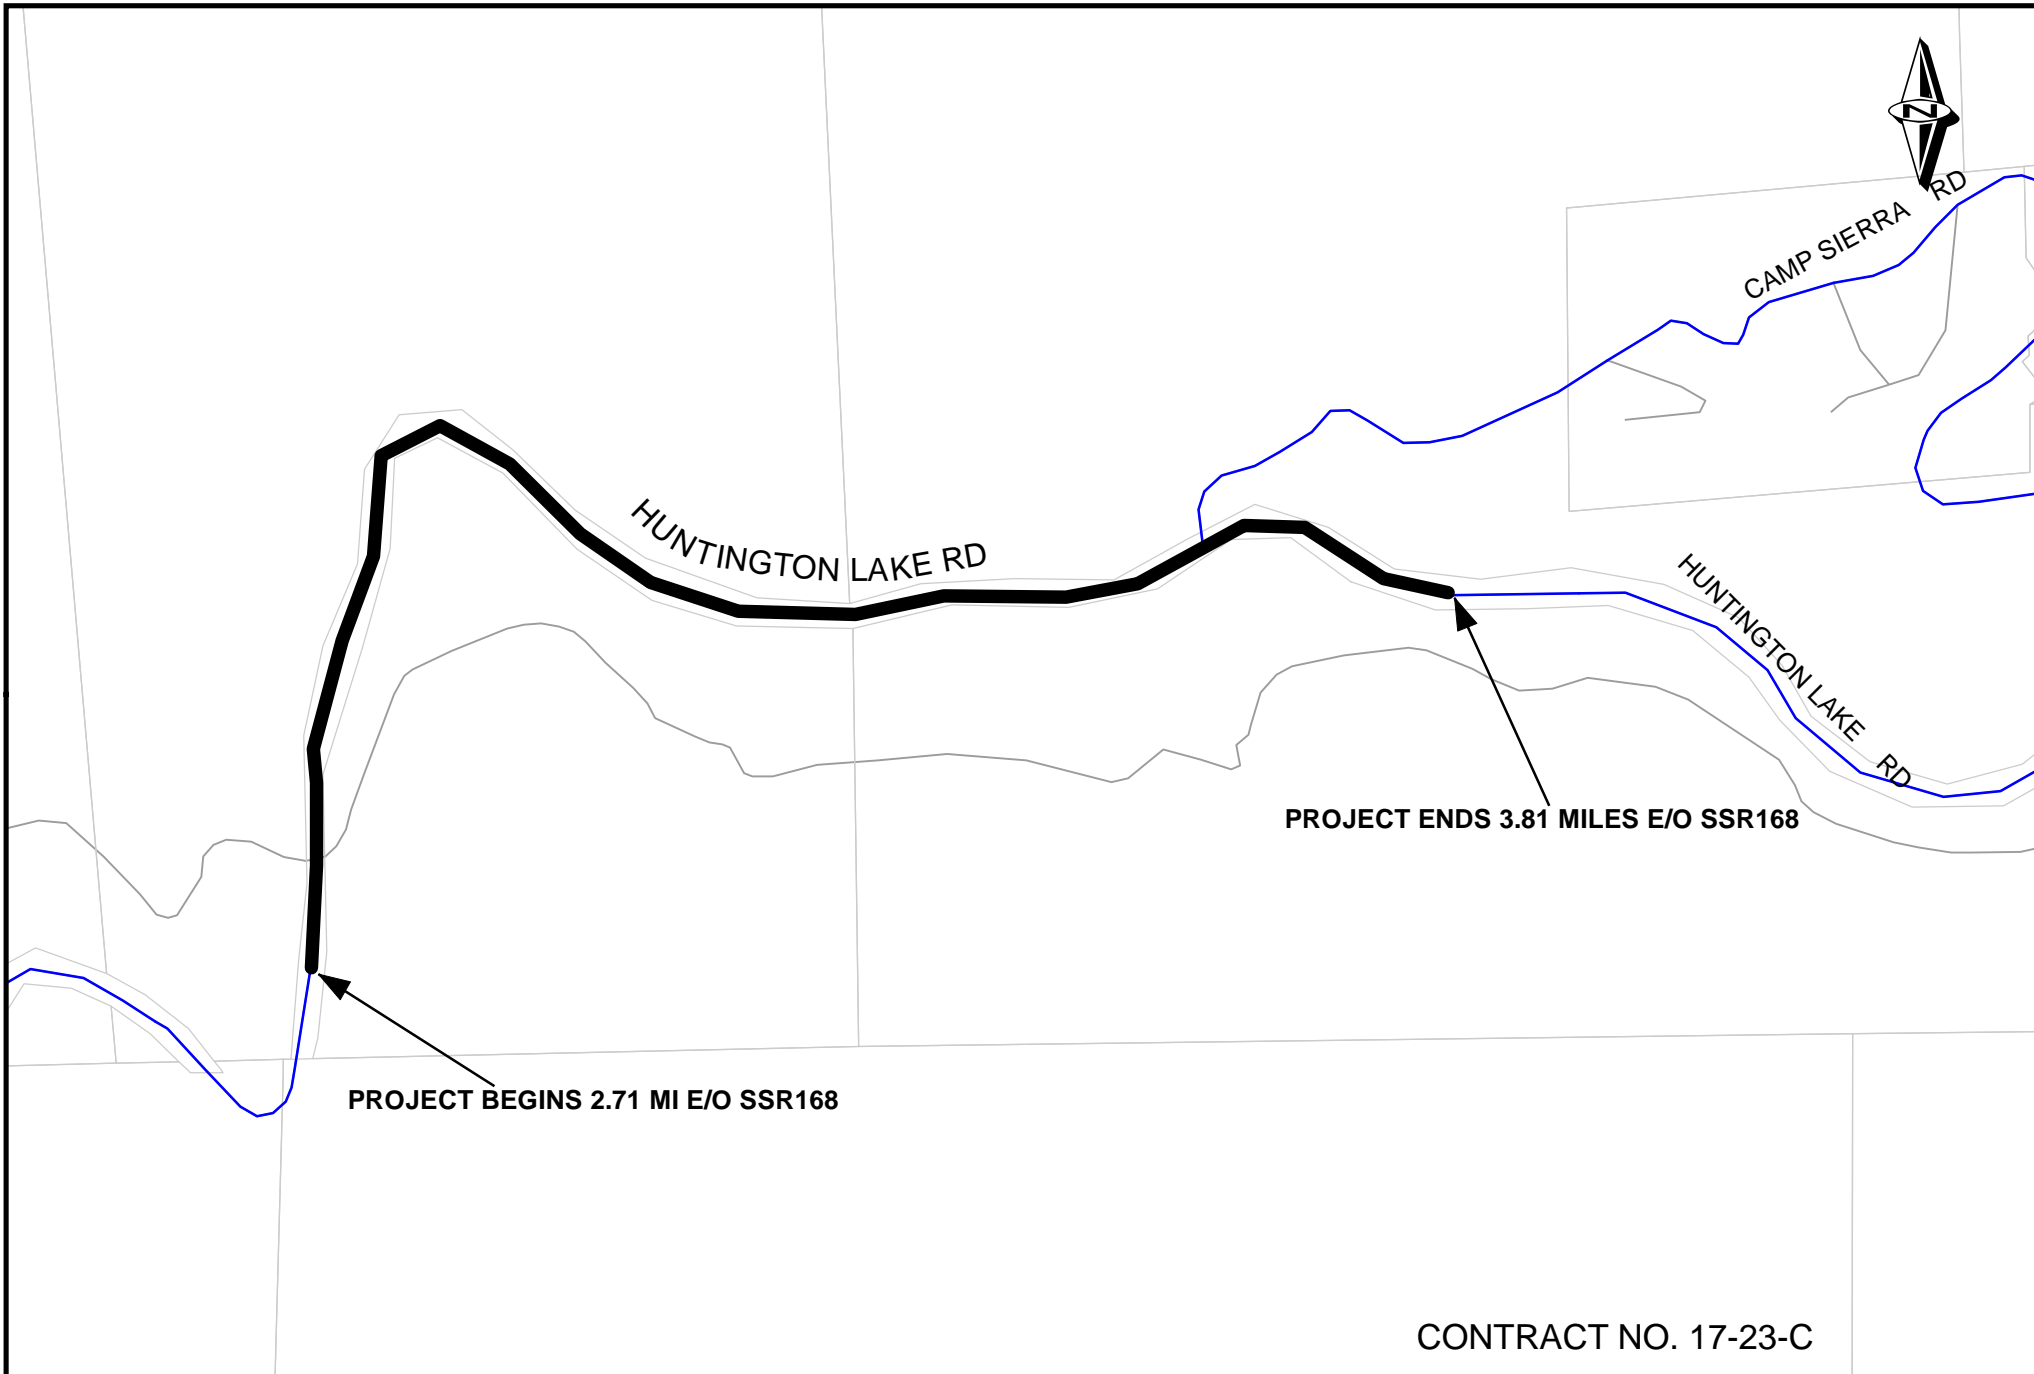

	DATE:	SCALE: NONE		DEPARTMENT OF PUBLIC WORKS & PLANNING
DESIGNED: B.K.	04/18	DRAWING NO. 13 ADDITIVE: 7A		2017/2018 SB-1 OVERLAY PROJECT HUNTINGTON LAKE RD
DRAWN: B.K.	04/18			
CHECKED BY: D.BAINS				

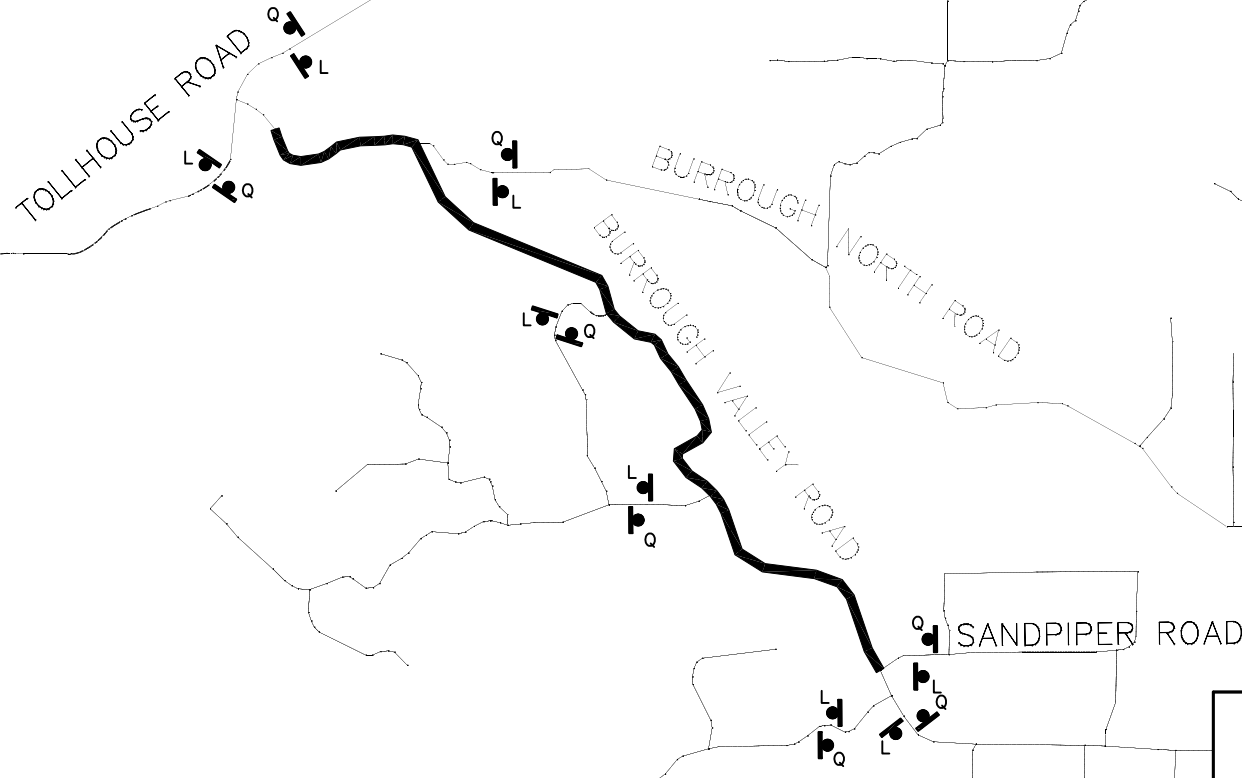


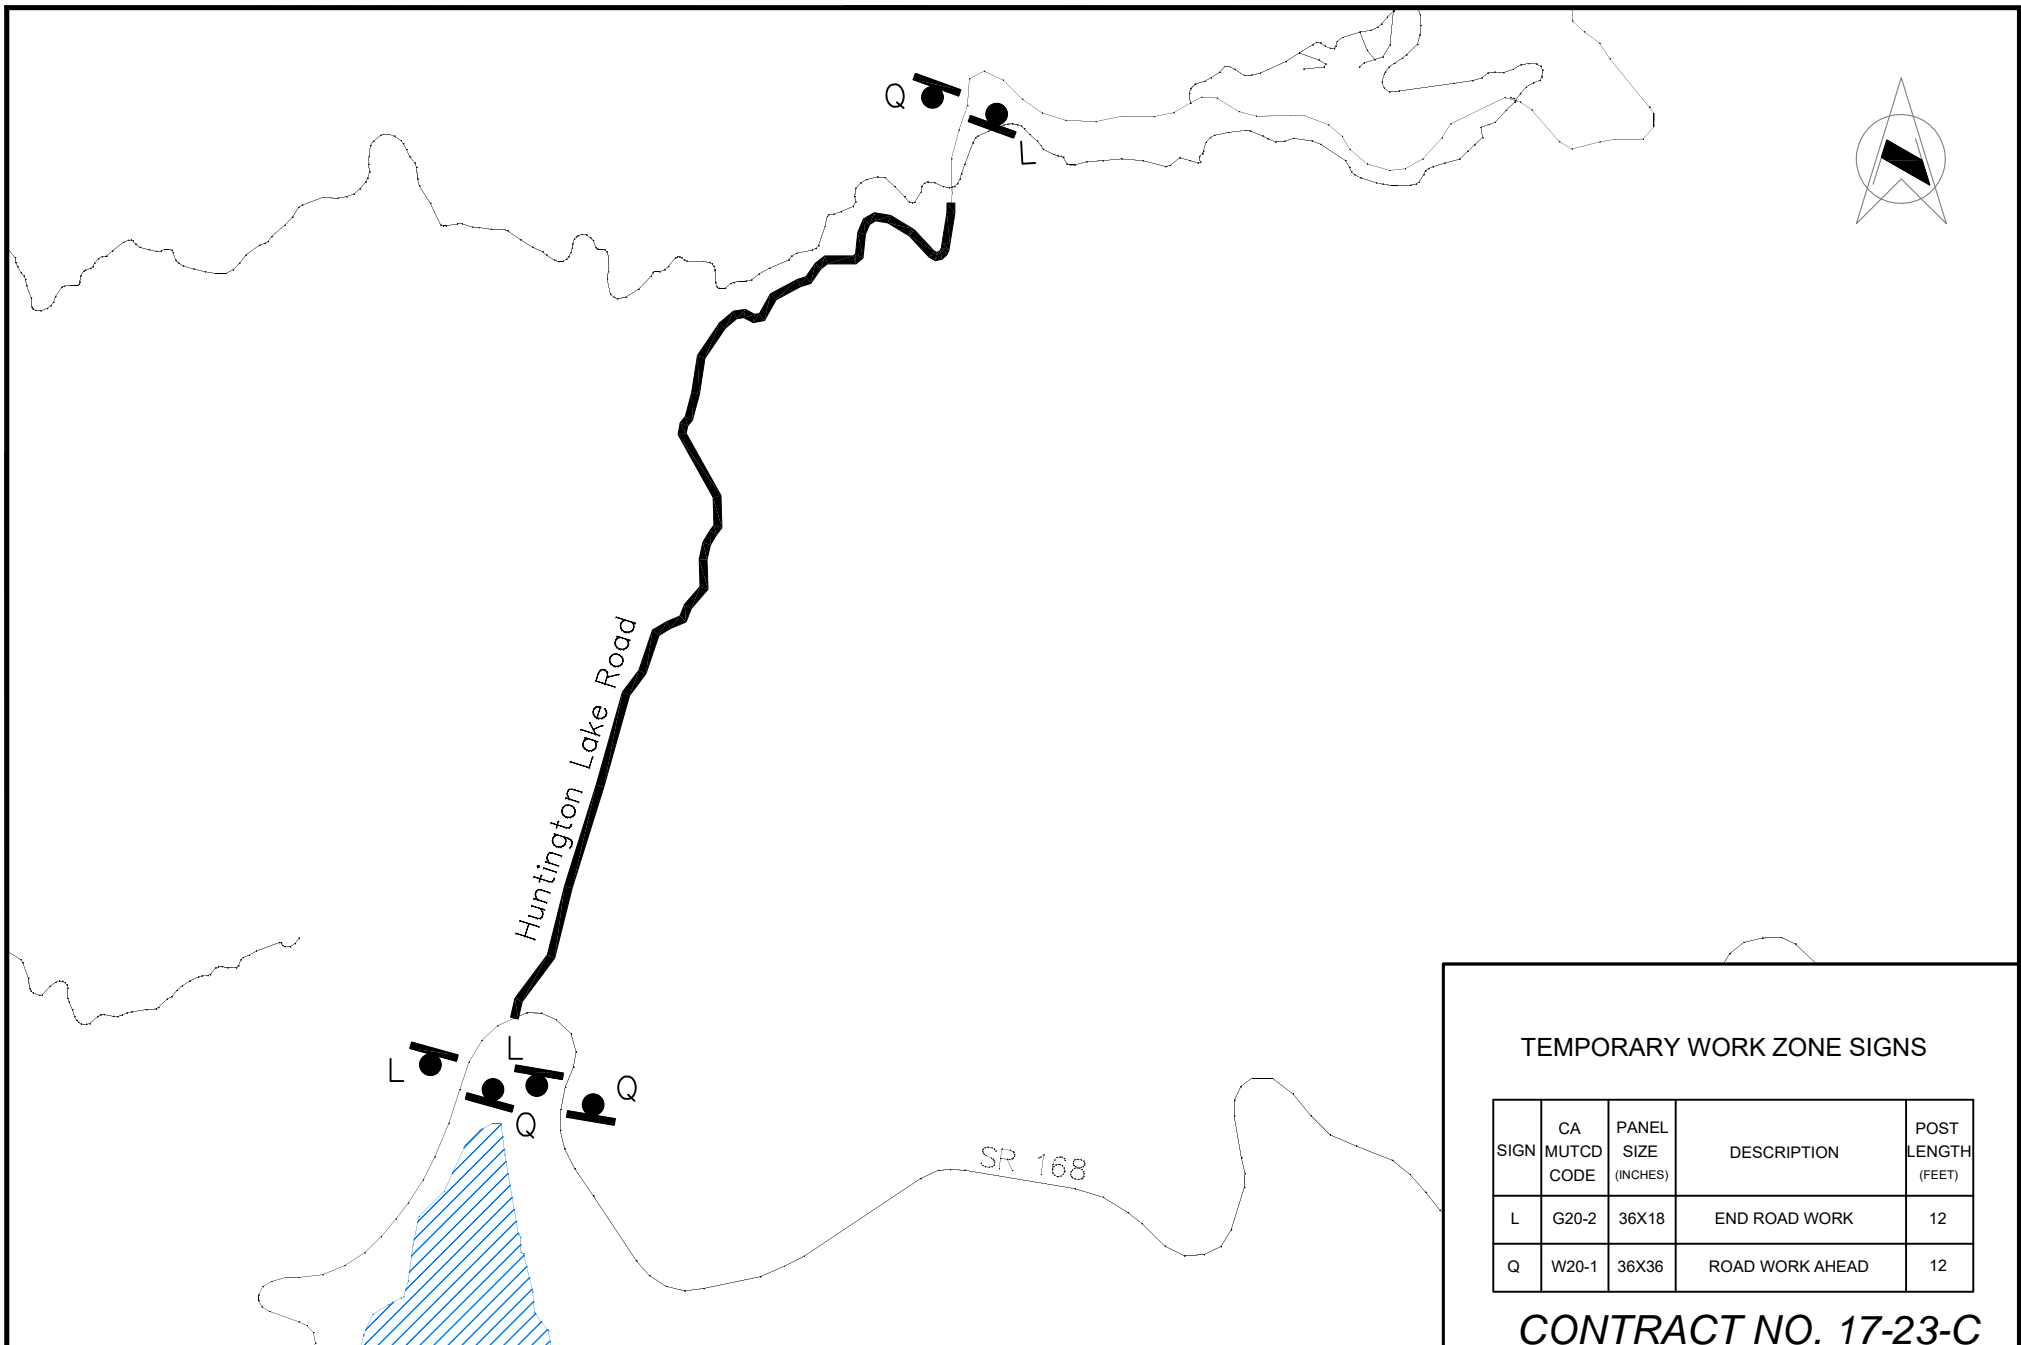


TEMPORARY WORK ZONE SIGNS

SIGN	CA MUTCD CODE	PANEL SIZE (INCHES)	DESCRIPTION	POST LENGTH (FEET)
L	G20-2	36X18	END ROAD WORK	12
Q	W20-1	36X36	ROAD WORK AHEAD	12

**CONTRACT NO. 17-23-C**


		DATE:	NO SCALE		<b>DEPARTMENT OF PUBLIC WORKS AND PLANNING</b>  <b>2017/2018 FRESNO COUNTY</b> <b>ASPHALT CONCRETE OVERLAYS</b> <i>TEMPORARY CONSTRUCTION ZONE SIGNAGE</i>
DESIGNED:	J. DIAZ	02/18	LOCATION NO. 1		
DRAWN:	J. DIAZ	02/18	DRAWING NO. 21		
CHECKED:	S. BAINS	02/18			




#### TEMPORARY WORK ZONE SIGNS

SIGN	CA MUTCD CODE	PANEL SIZE (INCHES)	DESCRIPTION	POST LENGTH (FEET)
L	G20-2	36X18	END ROAD WORK	12
Q	W20-1	36X36	ROAD WORK AHEAD	12

**CONTRACT NO. 17-23-C**


		DATE:	NO SCALE		<b>DEPARTMENT OF PUBLIC WORKS AND PLANNING</b>  <b>2017/2018 FRESNO COUNTY</b> <b>ASPHALT CONCRETE OVERLAYS</b> <i>TEMPORARY CONSTRUCTION ZONE SIGNAGE</i>
DESIGNED:	J. DIAZ	02/18	LOCATION NO. 2		
DRAWN:	J. DIAZ	02/18	DRAWING NO. 22		
CHECKED:	S. BAINS	02/18			

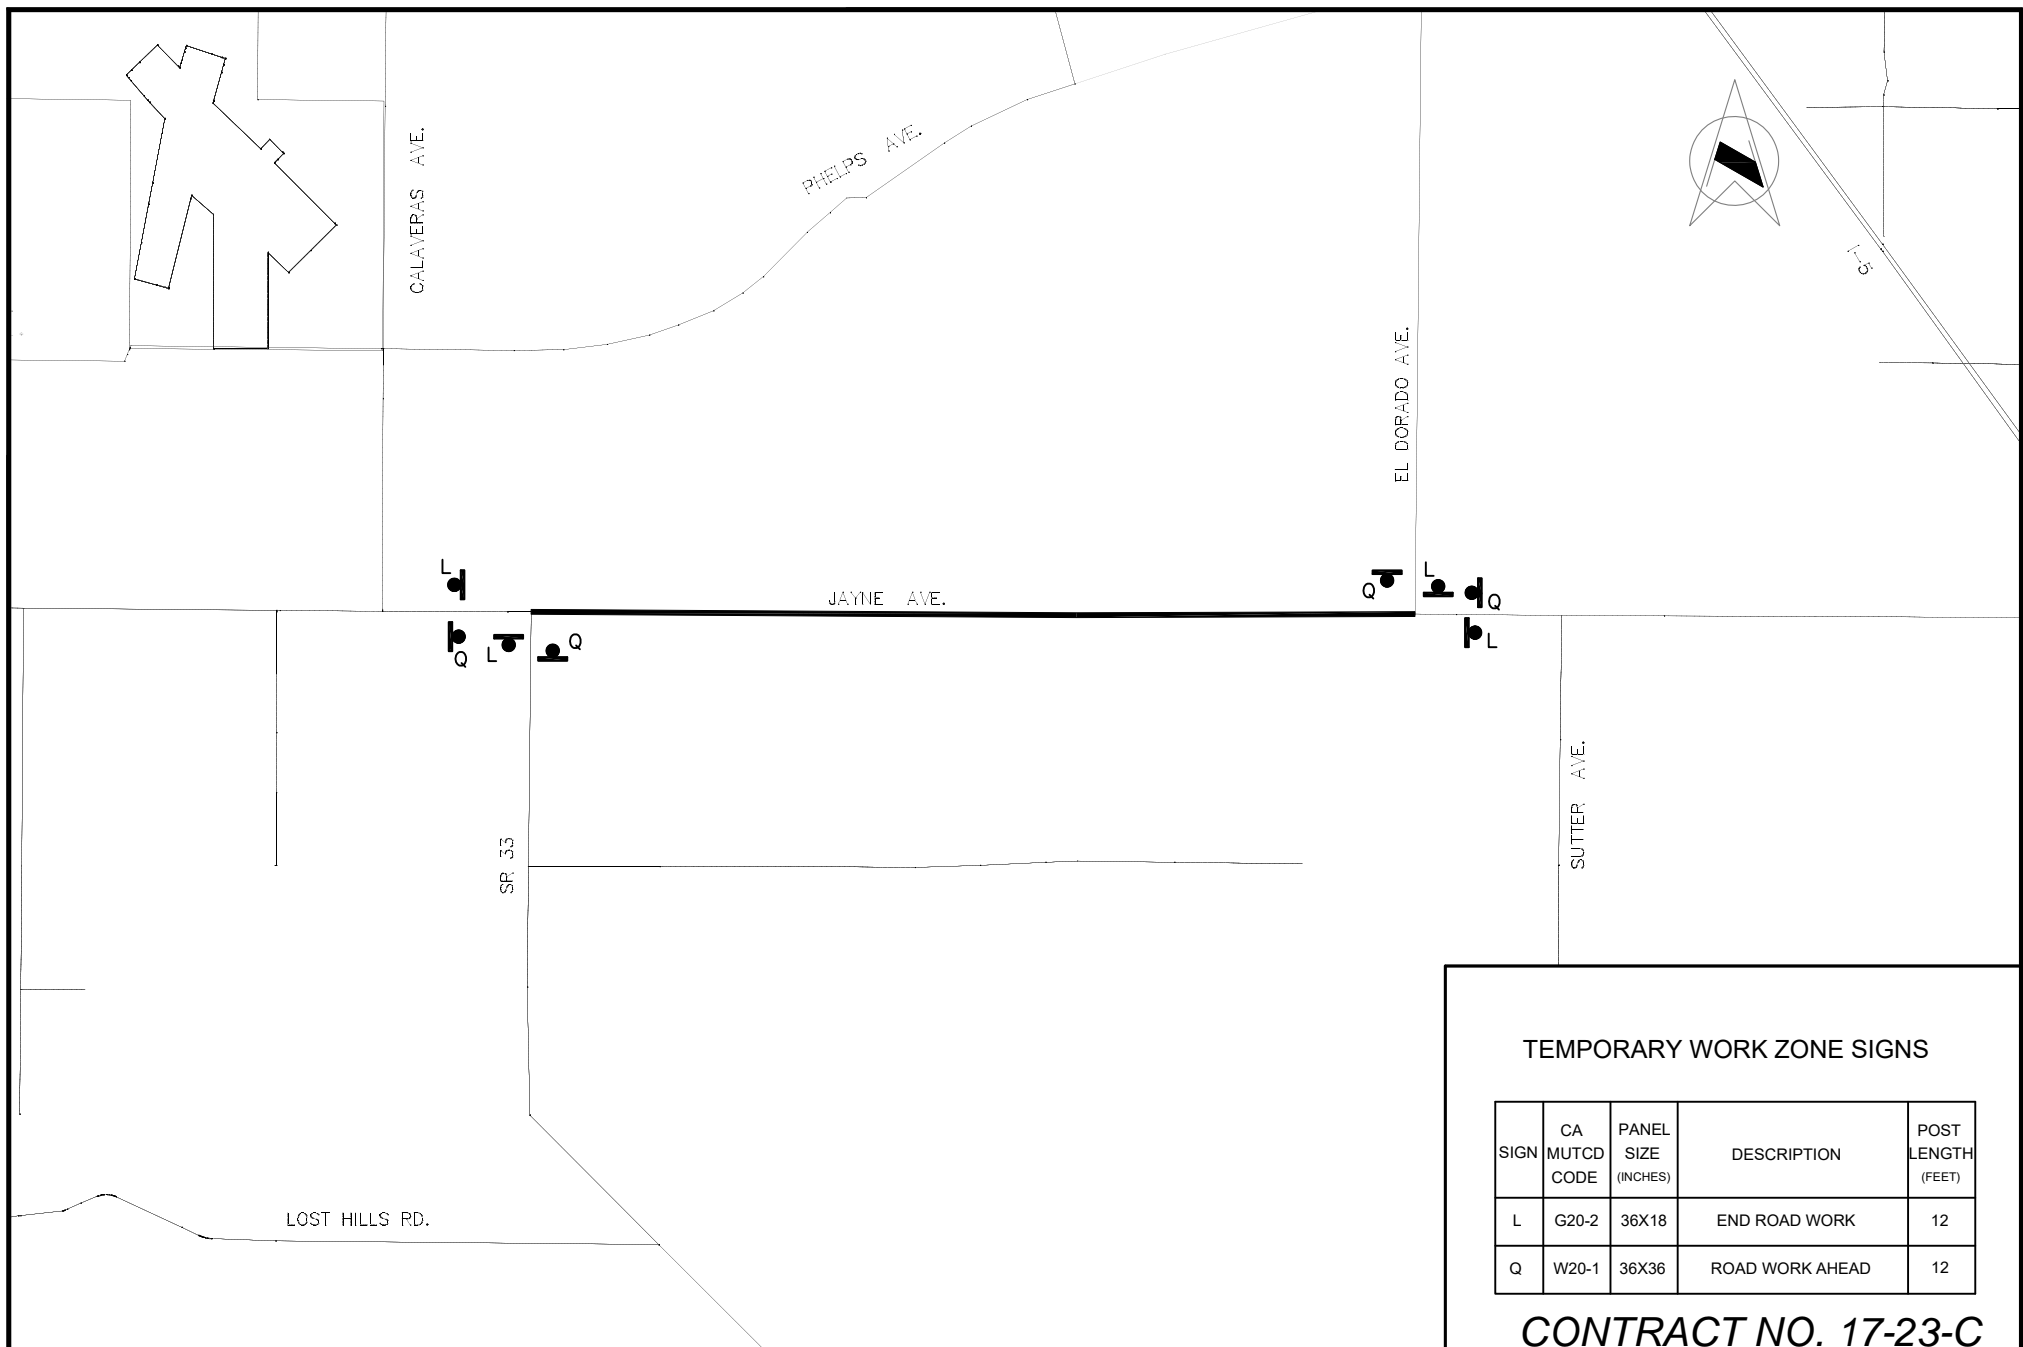

#### TEMPORARY WORK ZONE SIGNS

SIGN	CA MUTCD CODE	PANEL SIZE (INCHES)	DESCRIPTION	POST LENGTH (FEET)
L	G20-2	36X18	END ROAD WORK	12
Q	W20-1	36X36	ROAD WORK AHEAD	12

**CONTRACT NO. 17-23-C**

	DATE:	NO SCALE		DEPARTMENT OF PUBLIC WORKS AND PLANNING
DESIGNED: J. DIAZ	02/18	LOCATION NO. 3		<b>2017/2018 FRESNO COUNTY ASPHALT CONCRETE OVERLAYS</b> TEMPORARY CONSTRUCTION ZONE SIGNAGE
DRAWN: J. DIAZ	02/18	DRAWING NO. 23		
CHECKED: S. BAINS	02/18			



## TEMPORARY WORK ZONE SIGNS

2017/2018 FRESNO COUNTY  
ASPHALT CONCRETE OVERLAYS  
TEMPORARY CONSTRUCTION ZONE SIGNAGE




MILLUX AVE.

BRANNON AVE.

NEES AVE.


FAIRFAX AVE.

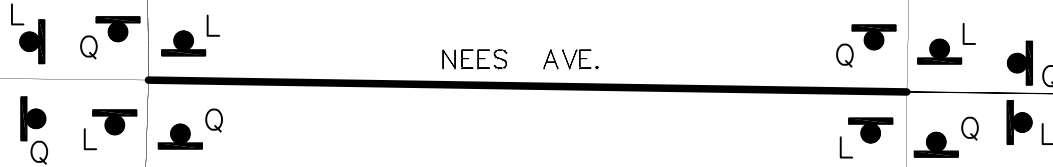


#### TEMPORARY WORK ZONE SIGNS

SIGN	CA MUTCD CODE	PANEL SIZE (INCHES)	DESCRIPTION	POST LENGTH (FEET)
L	G20-2	36X18	END ROAD WORK	12
Q	W20-1	36X36	ROAD WORK AHEAD	12

**CONTRACT NO. 17-23-C**


	DATE:	NO SCALE		DEPARTMENT OF PUBLIC WORKS AND PLANNING
DESIGNED: J. DIAZ	04/18	LOCATION NO. 5A		2017/2018 FRESNO COUNTY ASPHALT CONCRETE OVERLAYS TEMPORARY CONSTRUCTION ZONE SIGNAGE
DRAWN: J. DIAZ	04/18	DRAWING NO. 25		
CHECKED: S. BAINS	04/18			

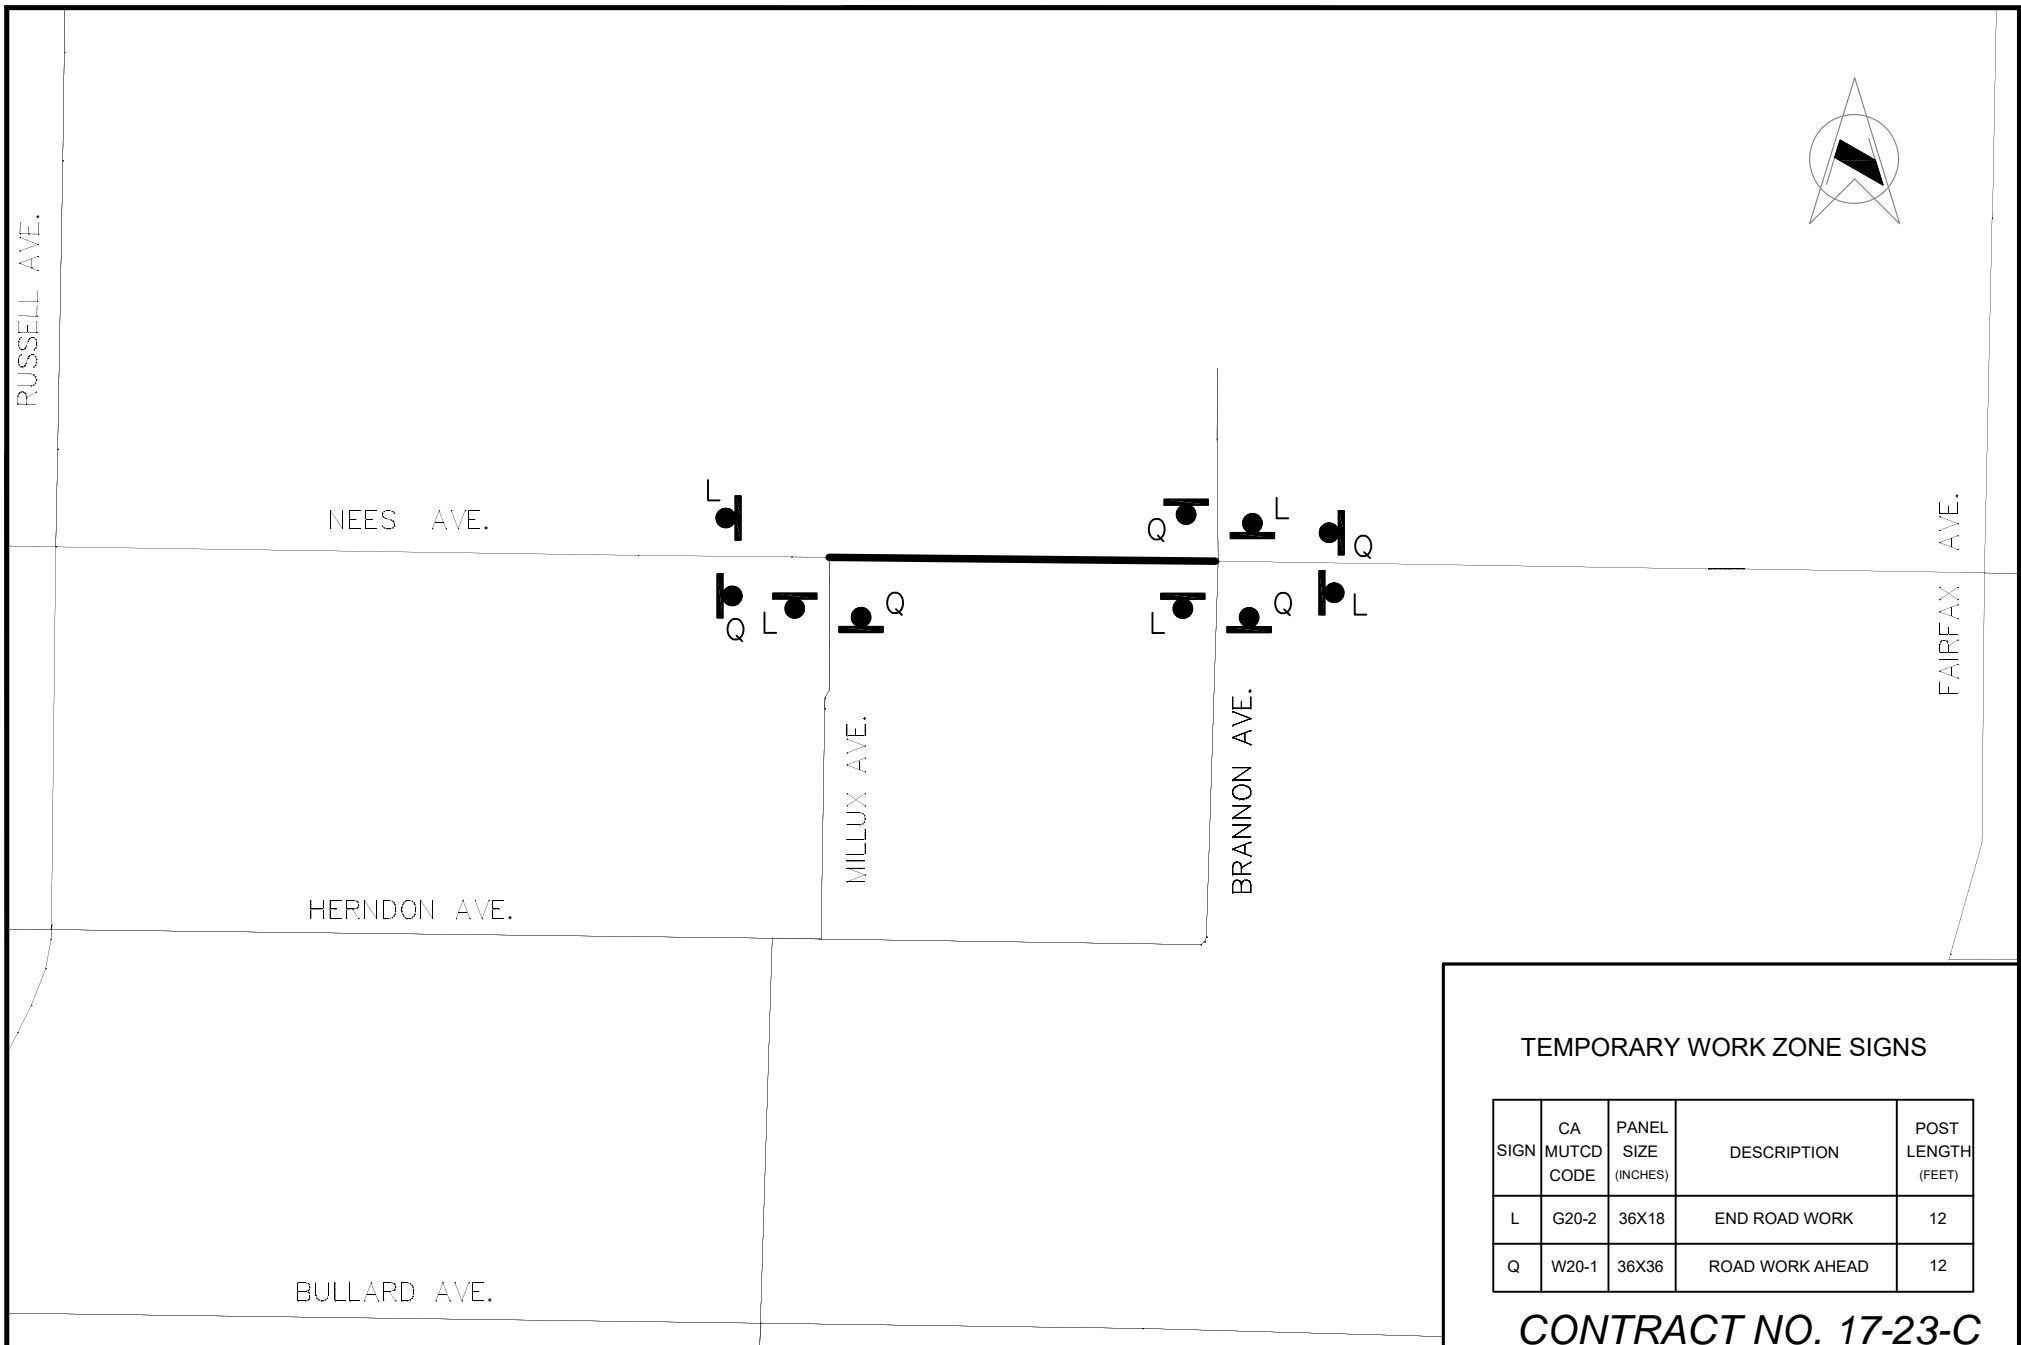


TEMPORARY WORK ZONE SIGNS

SIGN	CA MUTCD CODE	PANEL SIZE (INCHES)	DESCRIPTION	POST LENGTH (FEET)
L	G20-2	36X18	END ROAD WORK	12
Q	W20-1	36X36	ROAD WORK AHEAD	12

**CONTRACT NO. 17-23-C**

		DATE:	NO SCALE		<b>DEPARTMENT OF PUBLIC WORKS AND PLANNING</b>  <b>2017/2018 FRESNO COUNTY</b> <b>ASPHALT CONCRETE OVERLAYS</b> TEMPORARY CONSTRUCTION ZONE SIGNAGE
DESIGNED:	J. DIAZ	04/18	LOCATION NO. 6A		
DRAWN:	J. DIAZ	04/18	DRAWING NO. 26		
CHECKED:	S. BAINS	04/18			

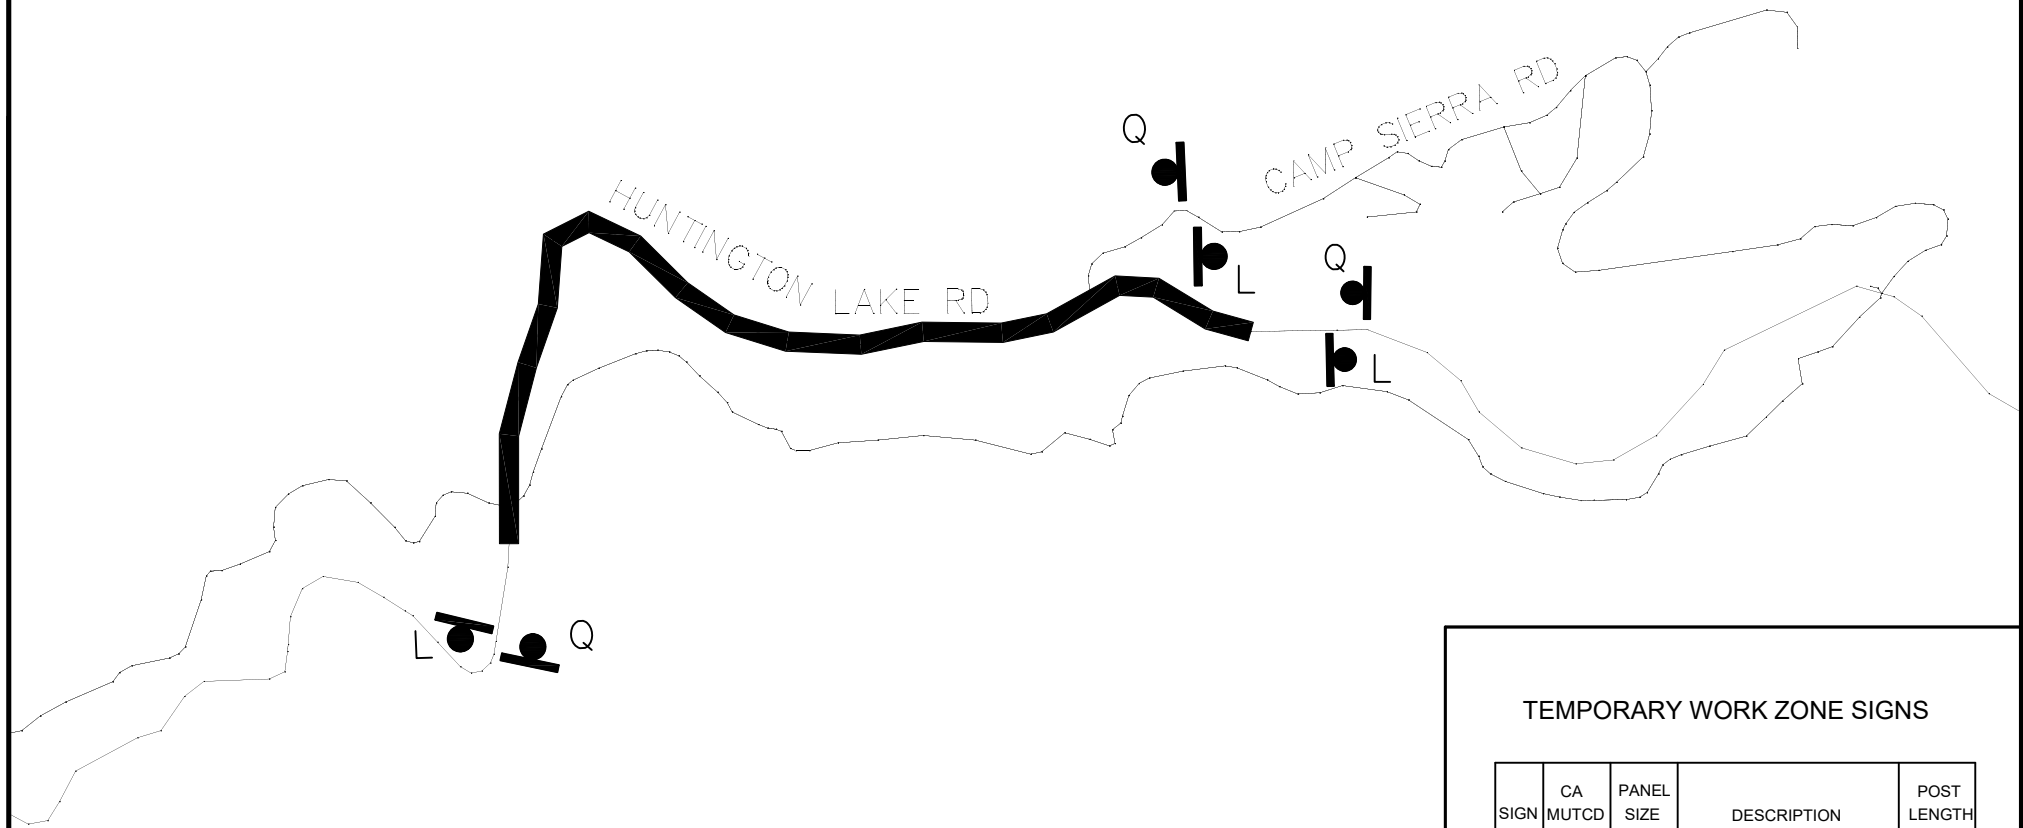

TEMPORARY WORK ZONE SIGNS

SIGN	CA MUTCD CODE	PANEL SIZE (INCHES)	DESCRIPTION	POST LENGTH (FEET)
L	G20-2	36X18	END ROAD WORK	12
Q	W20-1	36X36	ROAD WORK AHEAD	12

**CONTRACT NO. 17-23-C**

		DATE:	NO SCALE		DEPARTMENT OF PUBLIC WORKS AND PLANNING  2017/2018 FRESNO COUNTY ASPHALT CONCRETE OVERLAYS TEMPORARY CONSTRUCTION ZONE SIGNAGE
DESIGNED:	J. DIAZ	04/18	LOCATION NO. 7A		
DRAWN:	J. DIAZ	04/18	DRAWING NO. 27		
CHECKED:	S. BAINS	04/18			