

LOT LINE ADJUSTMENT

BEING AN ADJUSTMENT OF A PORTION OF SECTIONS 26 & 27, TOWNSHIP 17 SOUTH, RANGE 18 EAST, MOUNT DIABLO BASE AND MERIDIAN, IN THE COUNTY OF FRESNO, STATE OF CALIFORNIA.

MARCH 2018

PREPARED BY: NEIL ZERLANG - LAND SURVEYOR
2908-B WEST MAIN STREET, VISALIA, CA 93291; (559) 739-1616

PREPARED FOR: FRANK GOELHO
FRANK.GOELHO@UNIKIREDBB.COM

ASSESSOR'S PARCEL NO.: 050-150-635 & 875



ZONE: AE-40 FLOOD ZONE: 'A'

NOTES

1. THERE ARE NO PROPOSED IMPROVEMENTS TO THE SUBJECT PARCEL
2. WAIVER OF PRELIMINARY GEO-HYDRO REPORT IS HEREBY REQUESTED
3. SUBJECT PROPERTY IS PART OF AGRICULTURAL PRESERVE NO. 7117.


PARCEL NO.	PARCEL 1	PARCEL 2
EXISTING USE	AGRICULTURAL	AGRICULTURAL
PROPOSED USE	AGRICULTURAL	AGRICULTURAL
WATER BY	AG WELL	AG WELL
SEWER BY	N/A	N/A

EXHIBIT A

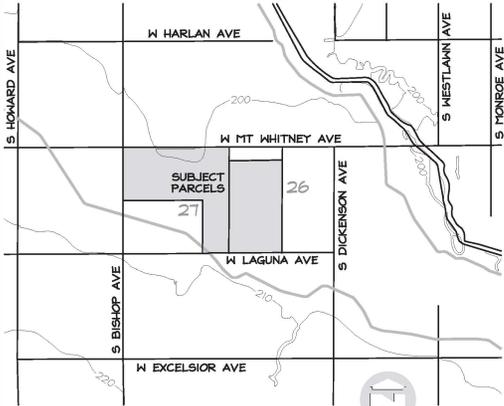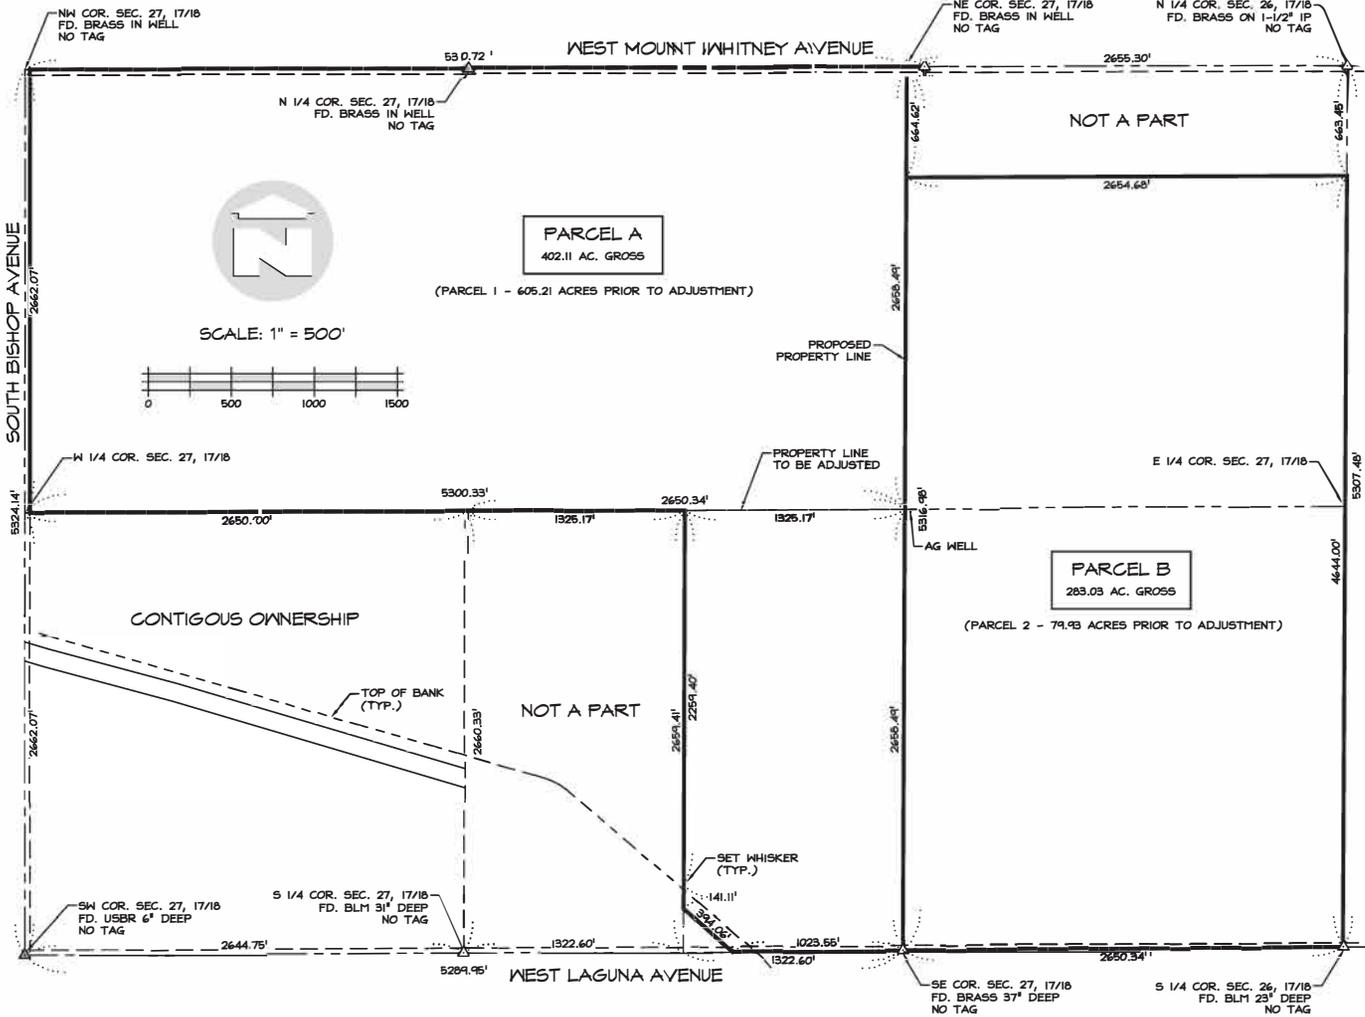

VICINITY MAP NOT TO SCALE

LOCATION MAP

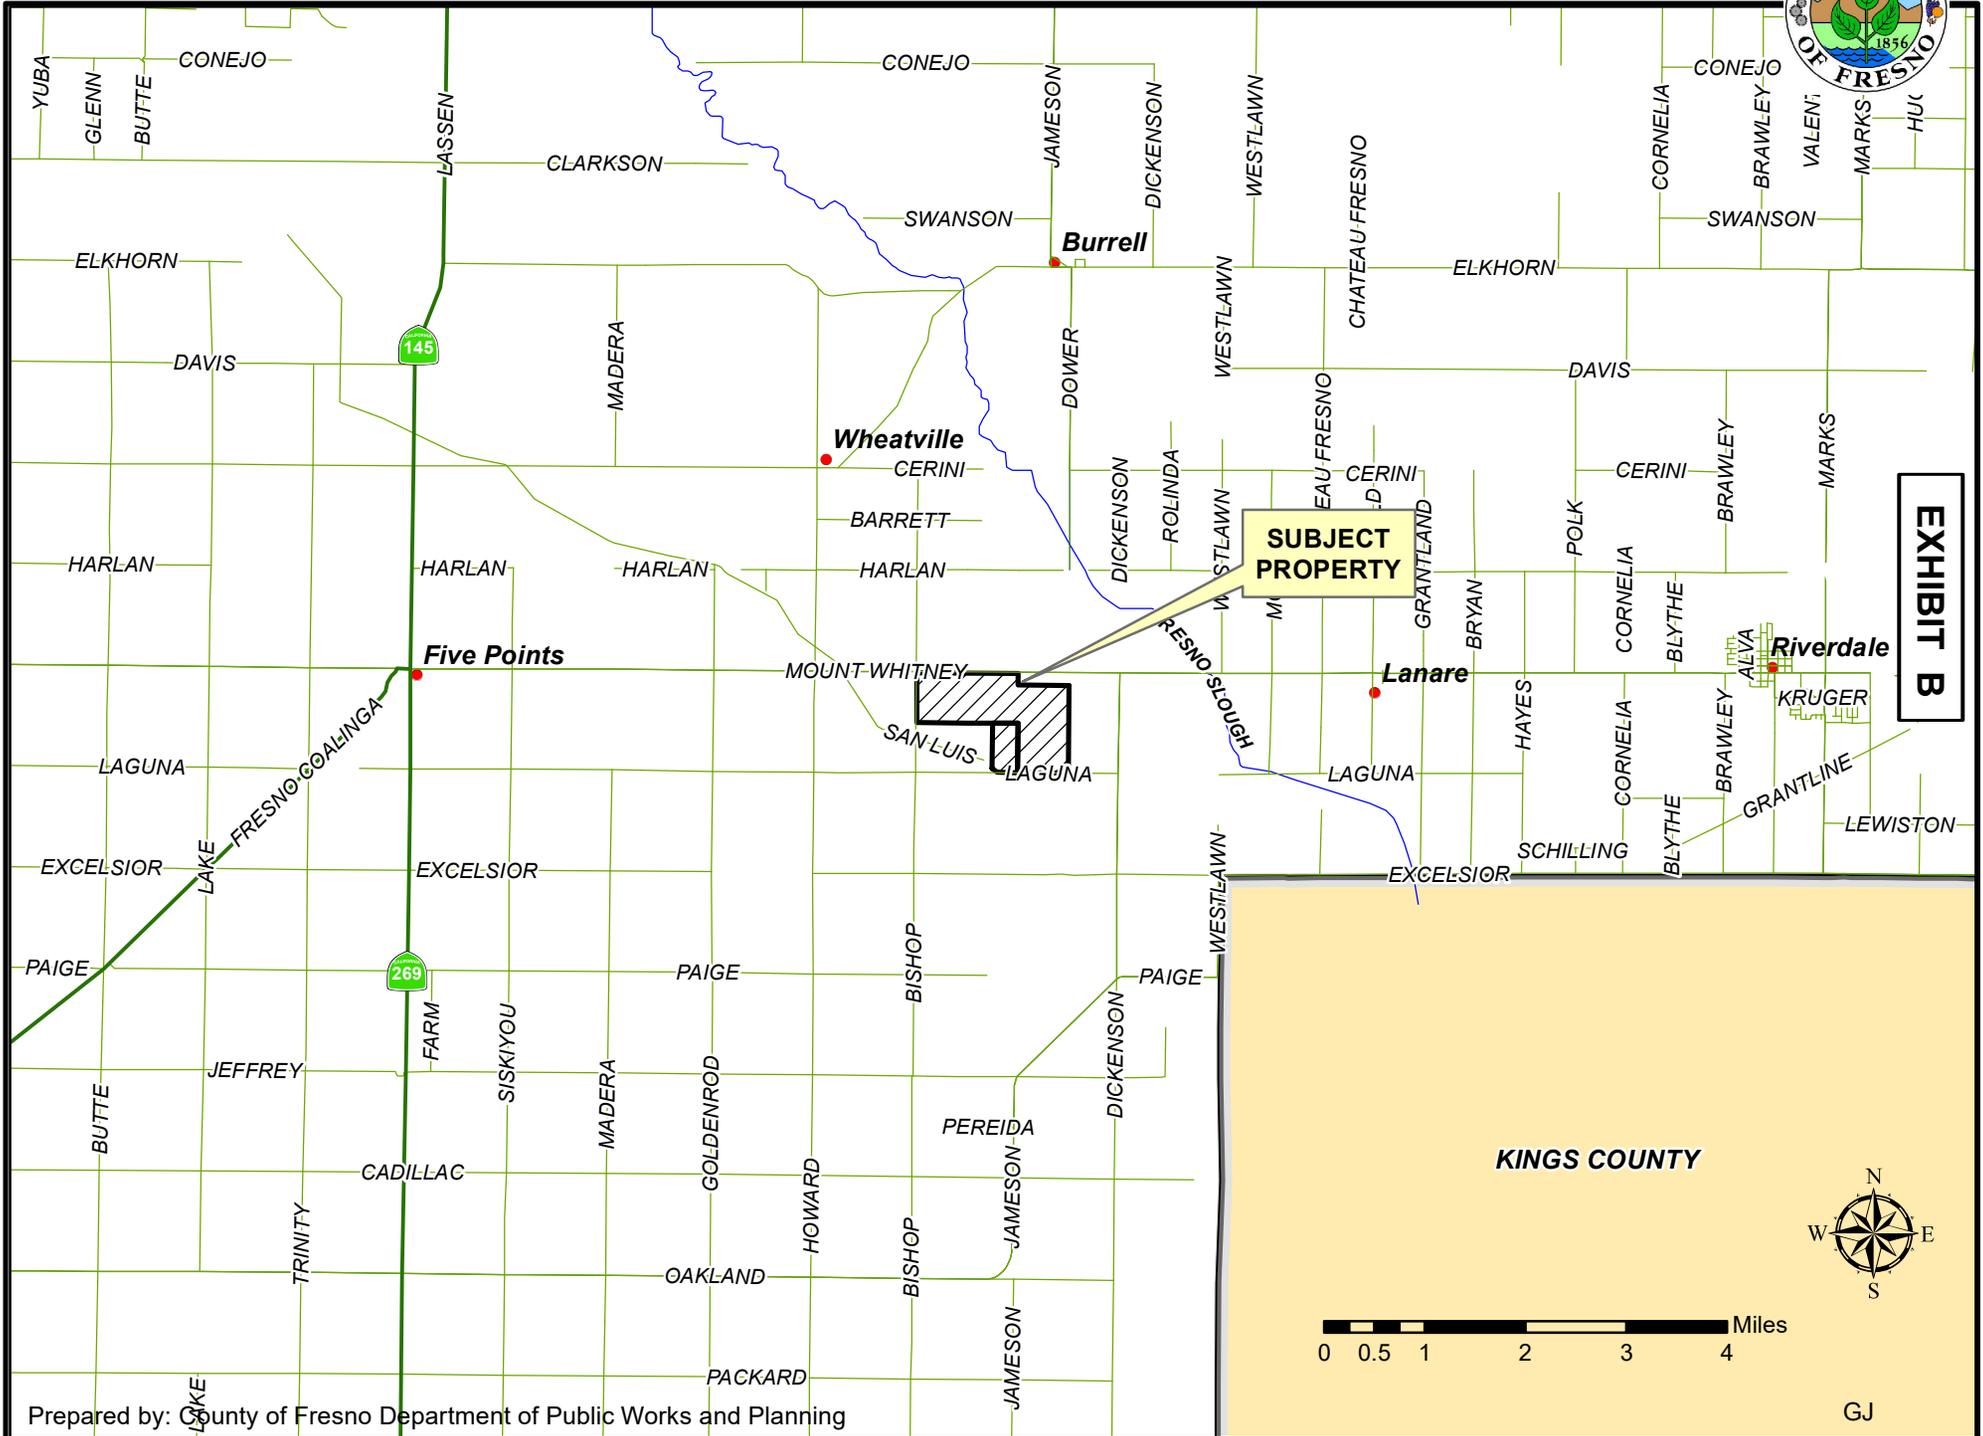

EXISTING ZONING MAP

