


LOCATION MAP


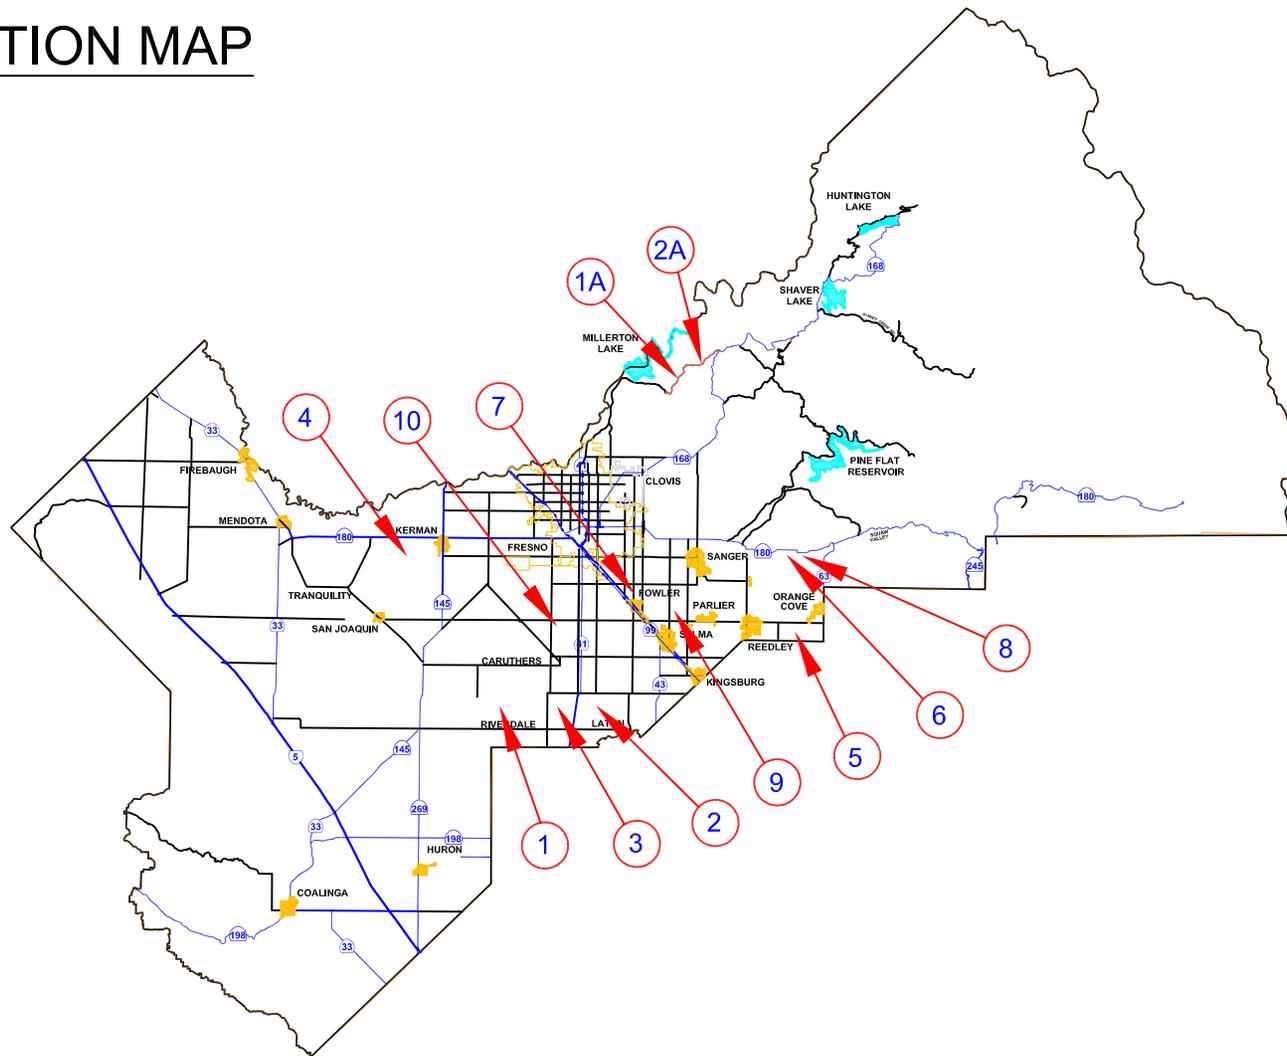


	DATE:	NO SCALE
DESIGNED: S.B.	1/31/18	
DRAWN: J.D.	1/31/18	
PROJECT NO. L499046		



DEPARTMENT OF PUBLIC WORKS AND PLANNING

2017-2018 BITUMINOUS SEAL COATS
VARIOUS LOCATIONS IN FRESNO COUNTY
BASE BID AND ADDITIVES

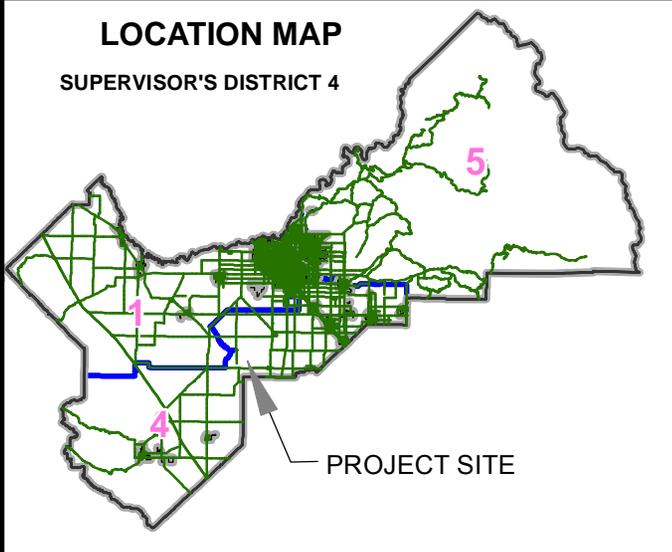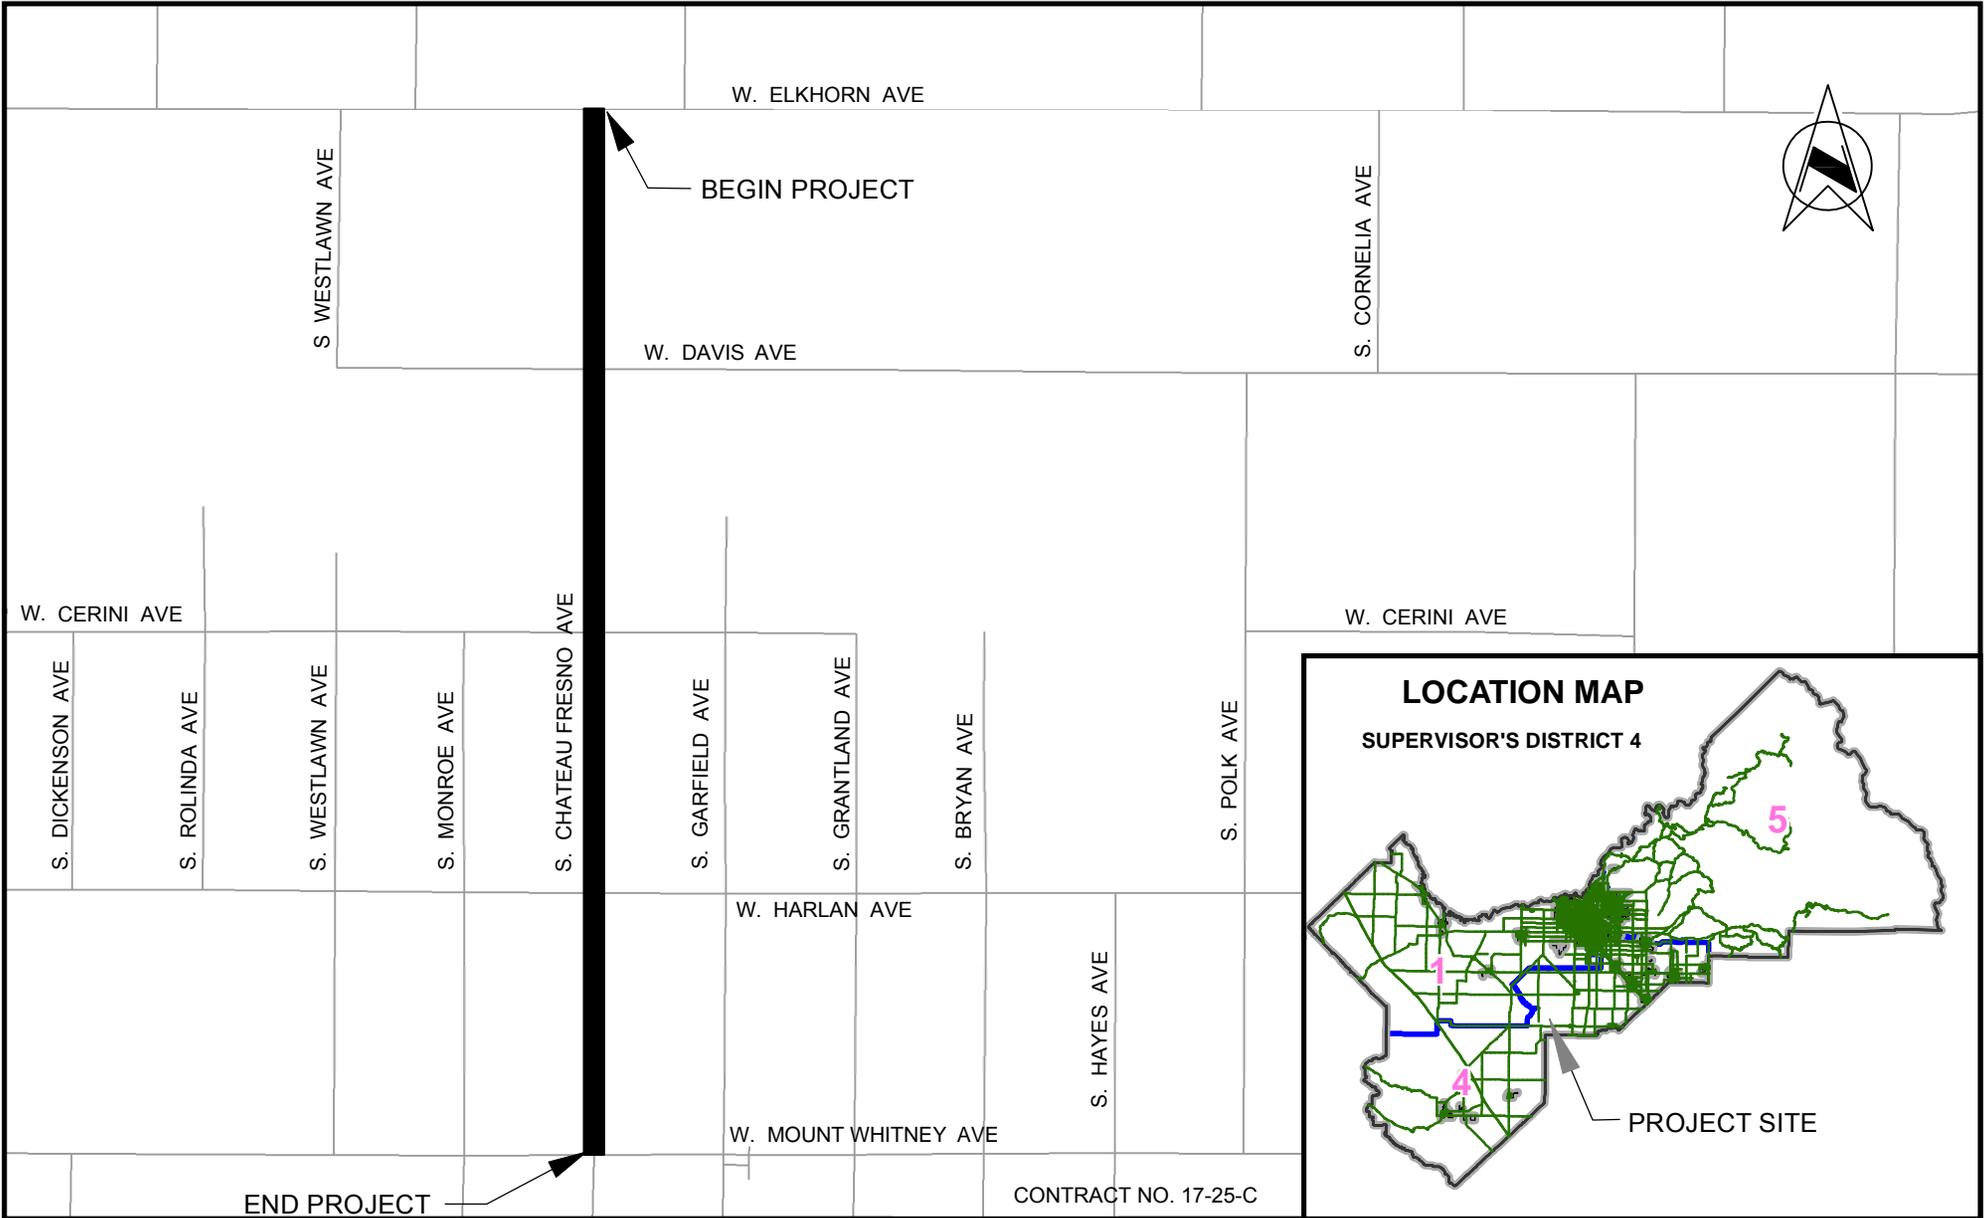

DATE:		NO SCALE
DESIGNED: <u>J.D.</u>	10/17	
DRAWN: <u>J.D.</u>	10/17	
CHECKED: <u>D.B.</u>	10/17	

NO SCALE


LOCATION NO. 1



DEPARTMENT OF PUBLIC WORKS & PLANNING

**2017-2018 BITUMINOUS SEAL COATS
S. CHATEAU FRESNO AVENUE
W. ELKHORN AVE TO W. MT WHITNEY AVE**

CONTRACT NO. 17-25-C

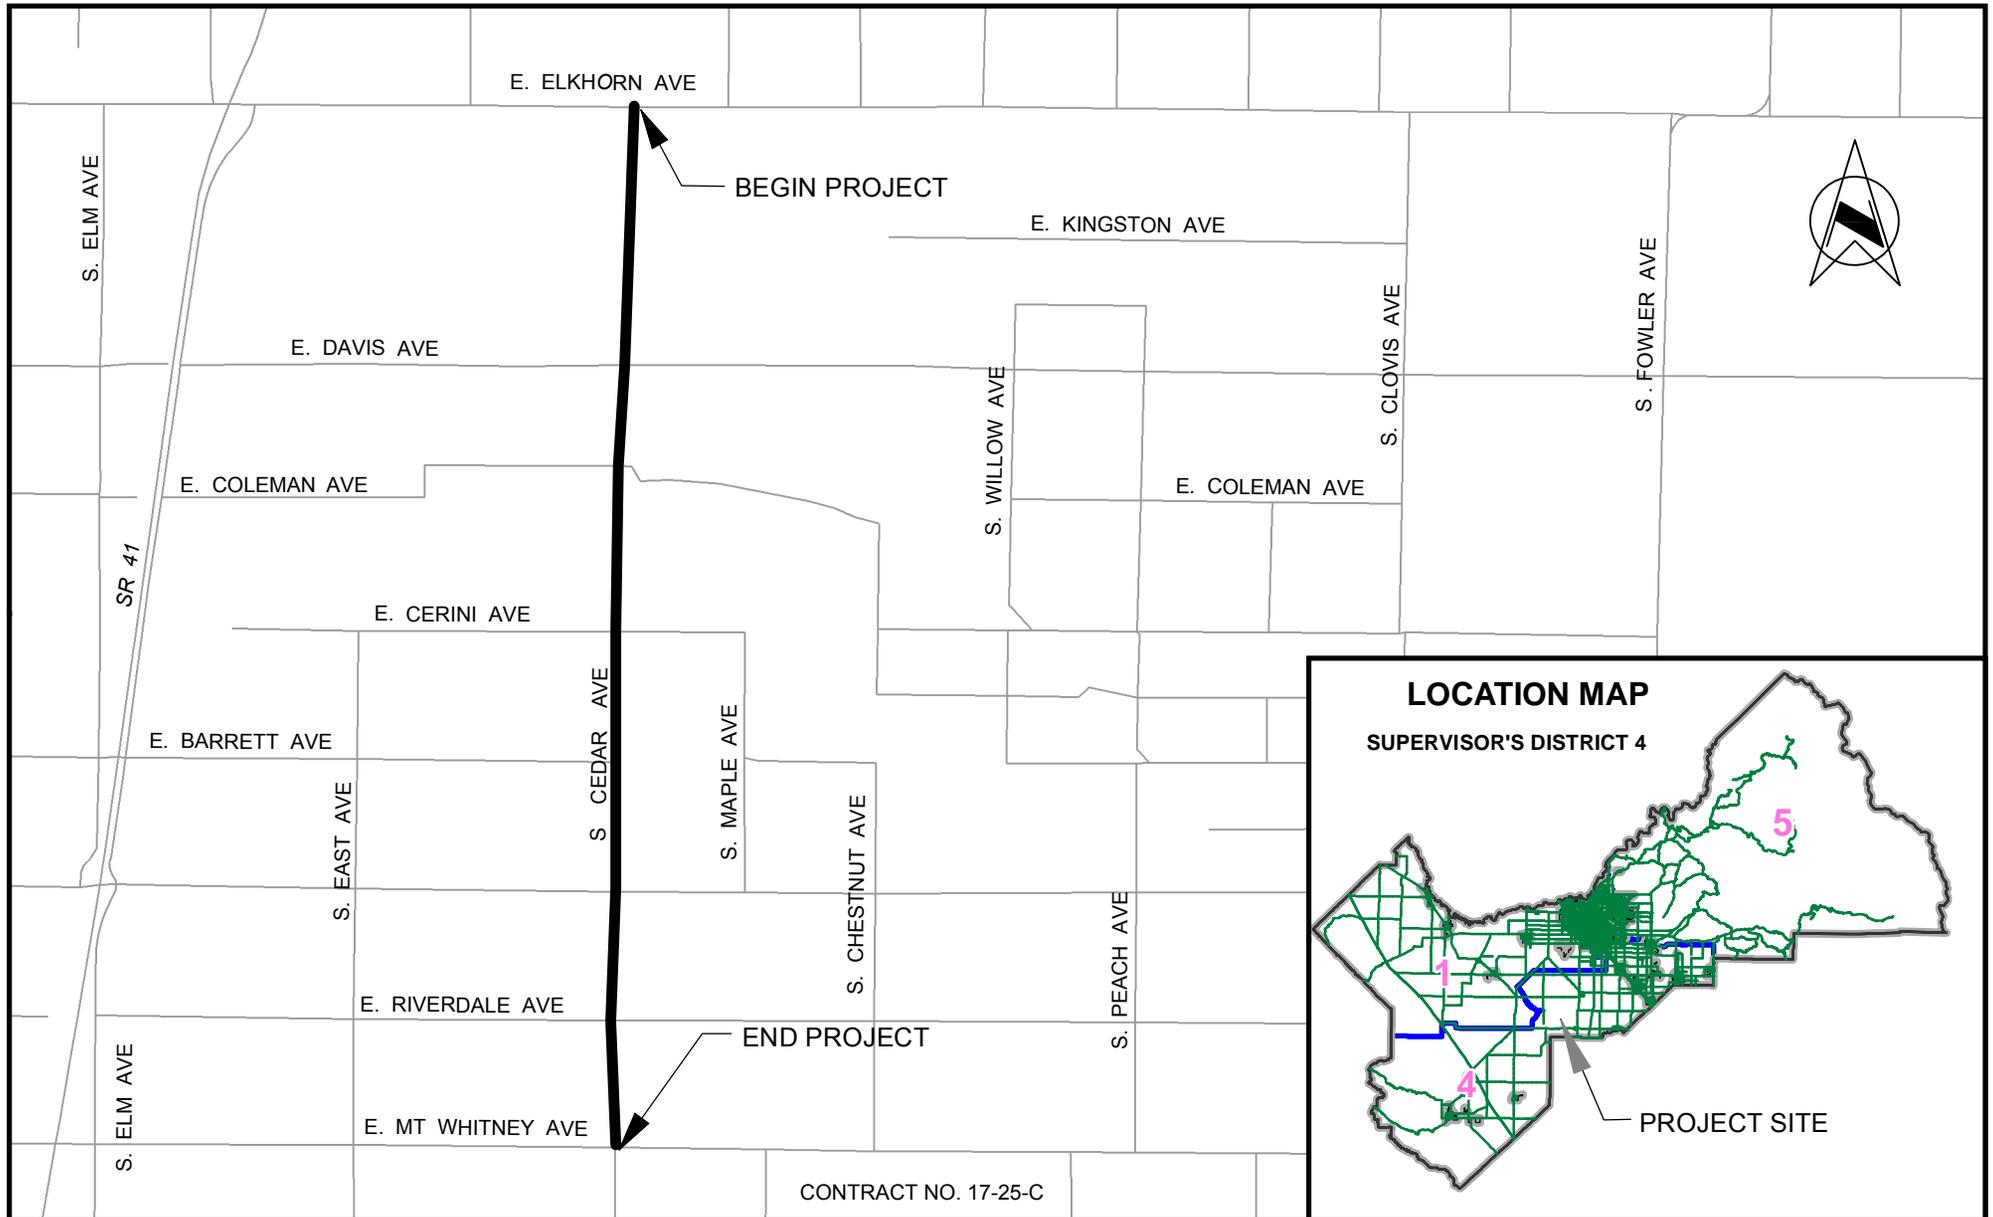

CONTRACT NO. 17-25-C

DATE:	
DESIGNED: <u>J.D.</u>	10/17
DRAWN: <u>J.D.</u>	10/17
CHECKED: <u>D.B.</u>	10/17



NO SCALE

LOCATION NO.2



DEPARTMENT OF PUBLIC WORKS & PLANNING

**2017-2018 BITUMINOUS SEAL COATS
S. CEDAR AVENUE
E. ELKHORN AVE TO E. MT WHITNEY AVE**

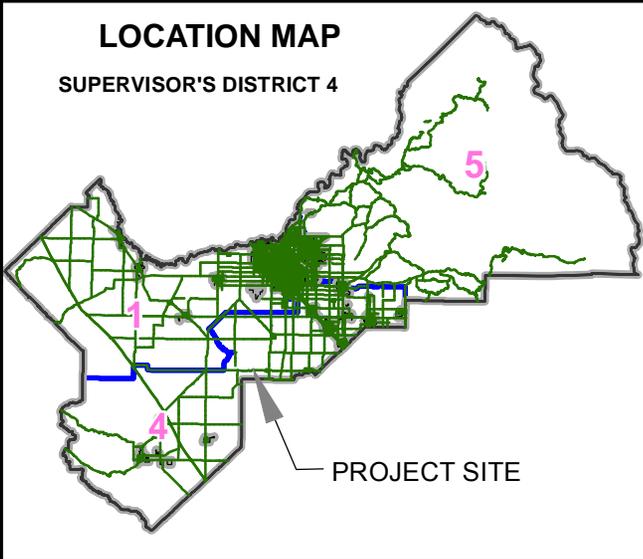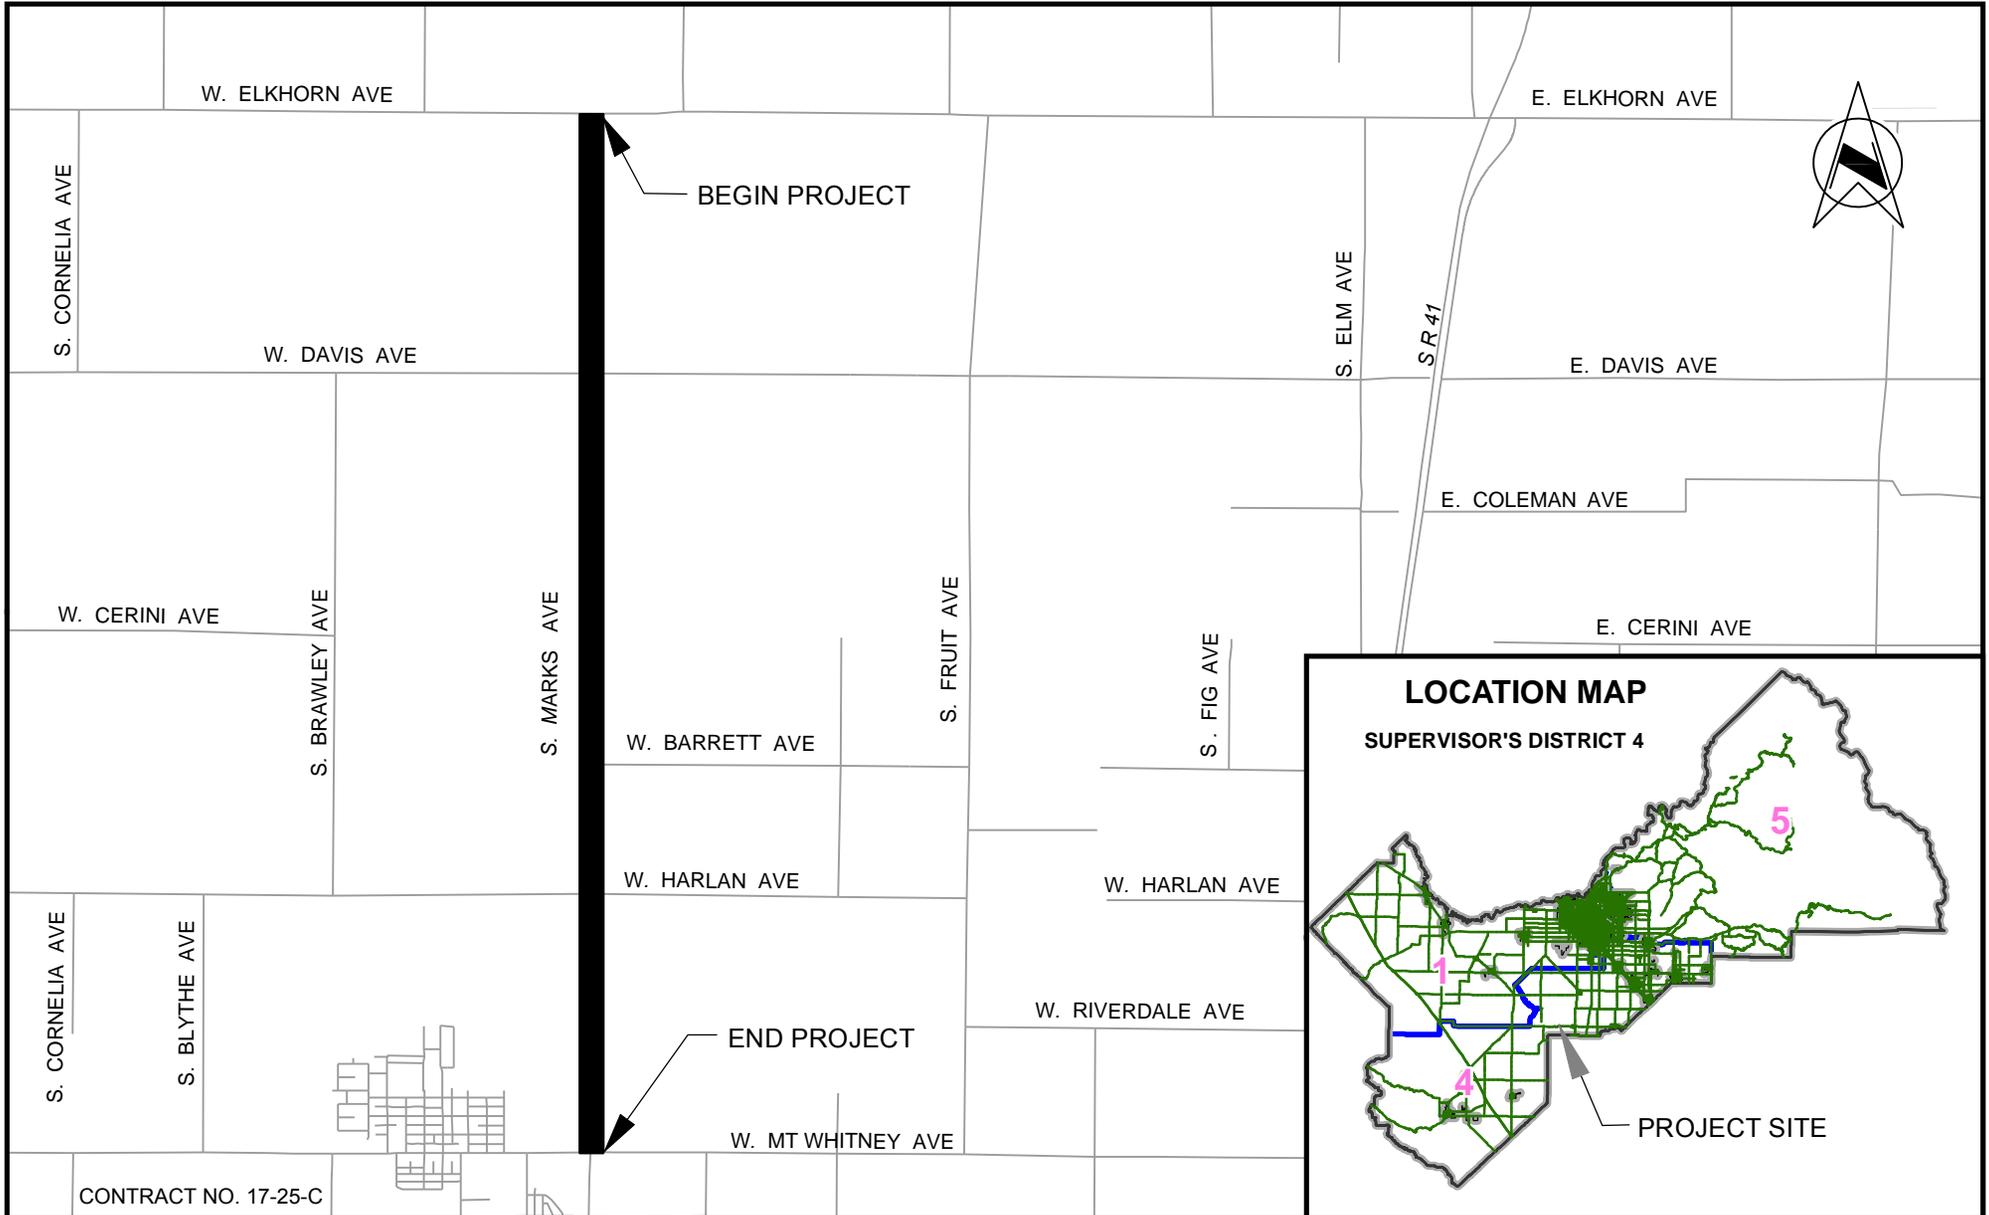



DATE:	
DESIGNED: <u>J.D.</u>	10/17
DRAWN: <u>J.D.</u>	10/17
CHECKED: <u>D.B.</u>	10/17

NO SCALE
LOCATION NO. 3





DEPARTMENT OF PUBLIC WORKS & PLANNING

2017-2018 BITUMINOUS SEAL COATS
S. MARKS AVENUE
W. ELKHORN AVE TO W. MT WHITNEY AVE

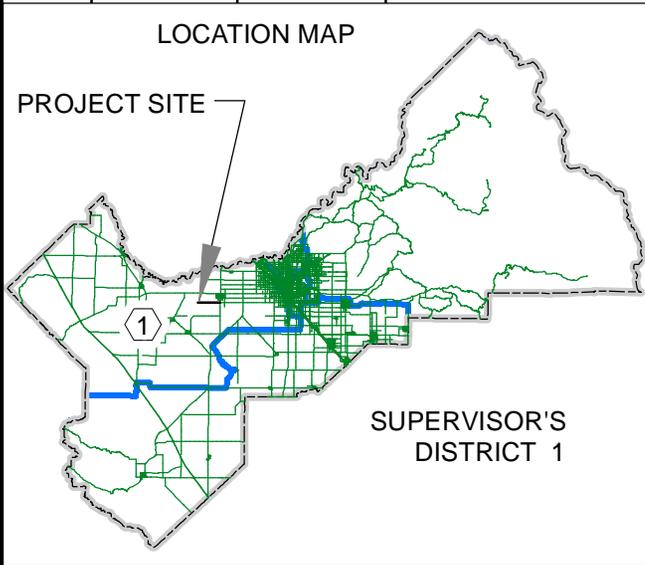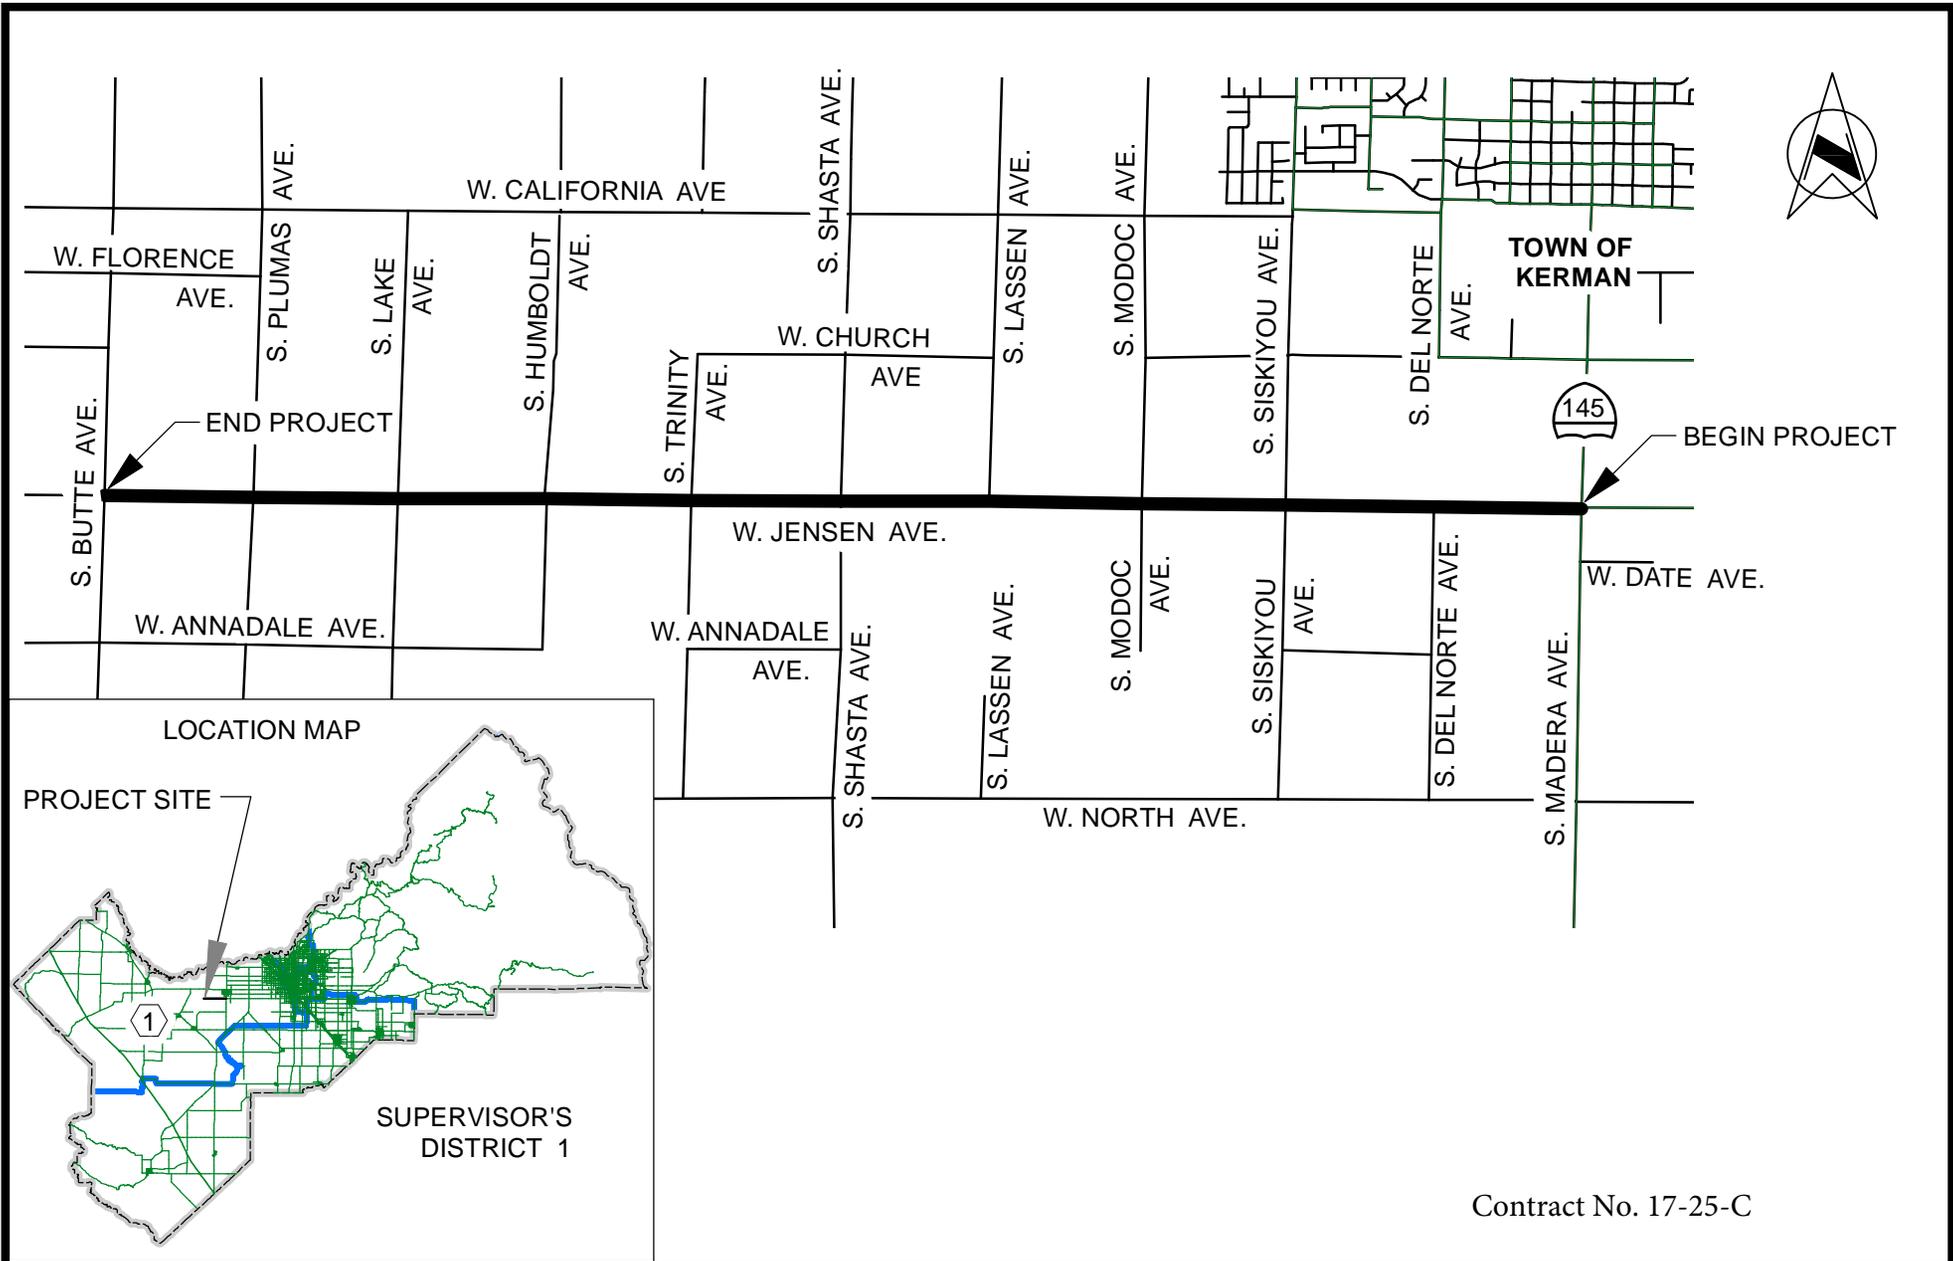



Contract No. 17-25-C

	DATE:	NO SCALE		DEPARTMENT OF PUBLIC WORKS AND PLANNING
DESIGNED: J.D.	10/17	LOCATION NO. 4		2017-2018 BITUMINOUS SEAL COATS JENSEN AVENUE SR145 TO BUTTE AVE.
DRAWN: J.D.	10/17			
CHECKED: D.B.	10/17			

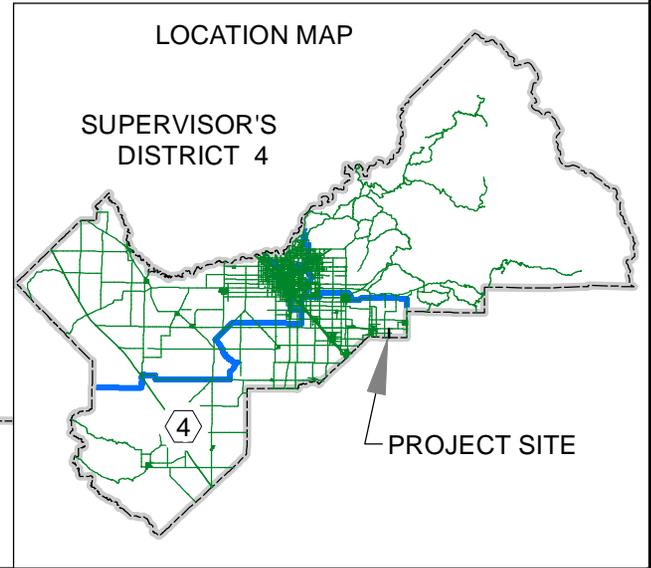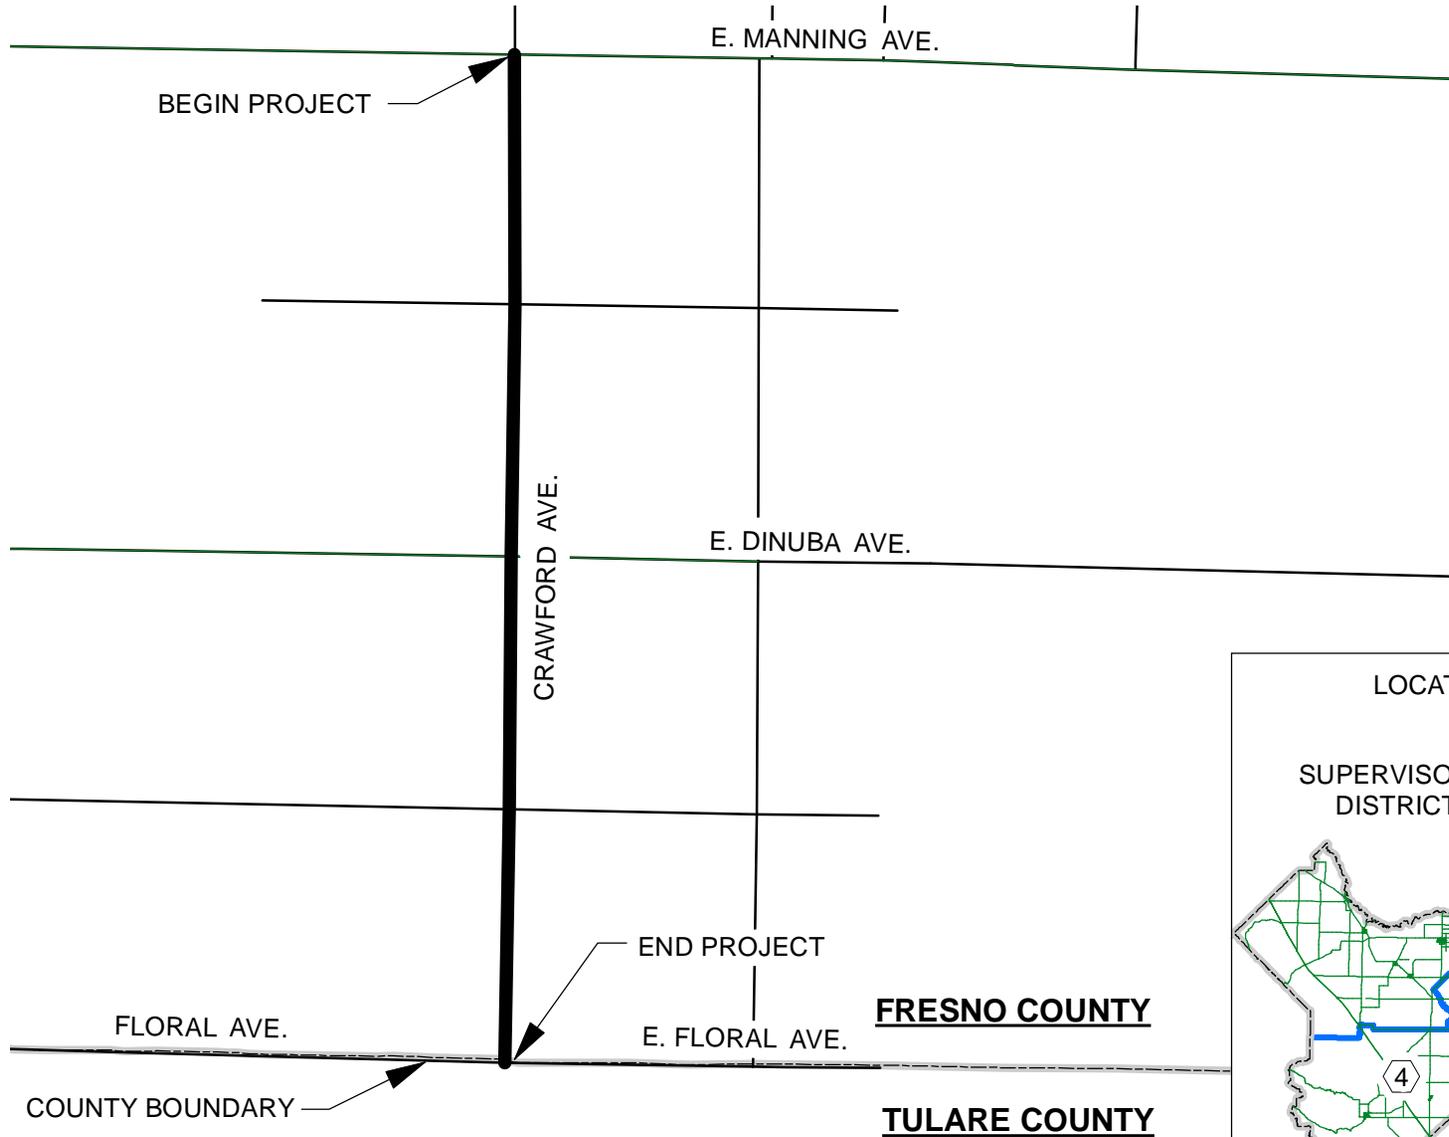



Contract No. 17-25-C

	DATE:	NO SCALE		DEPARTMENT OF PUBLIC WORKS AND PLANNING
DESIGNED: J.D.	10/17	LOCATION NO. 5		2017-2018 BITUMINOUS SEAL COATS CRAWFORD AVENUE MANNING AVE. TO FLORAL AVE.
DRAWN: J.D.	10/17			
CHECKED: D.B.	10/17			

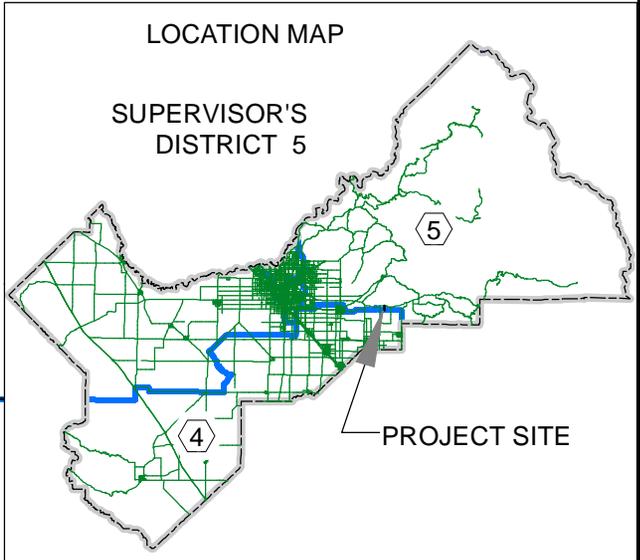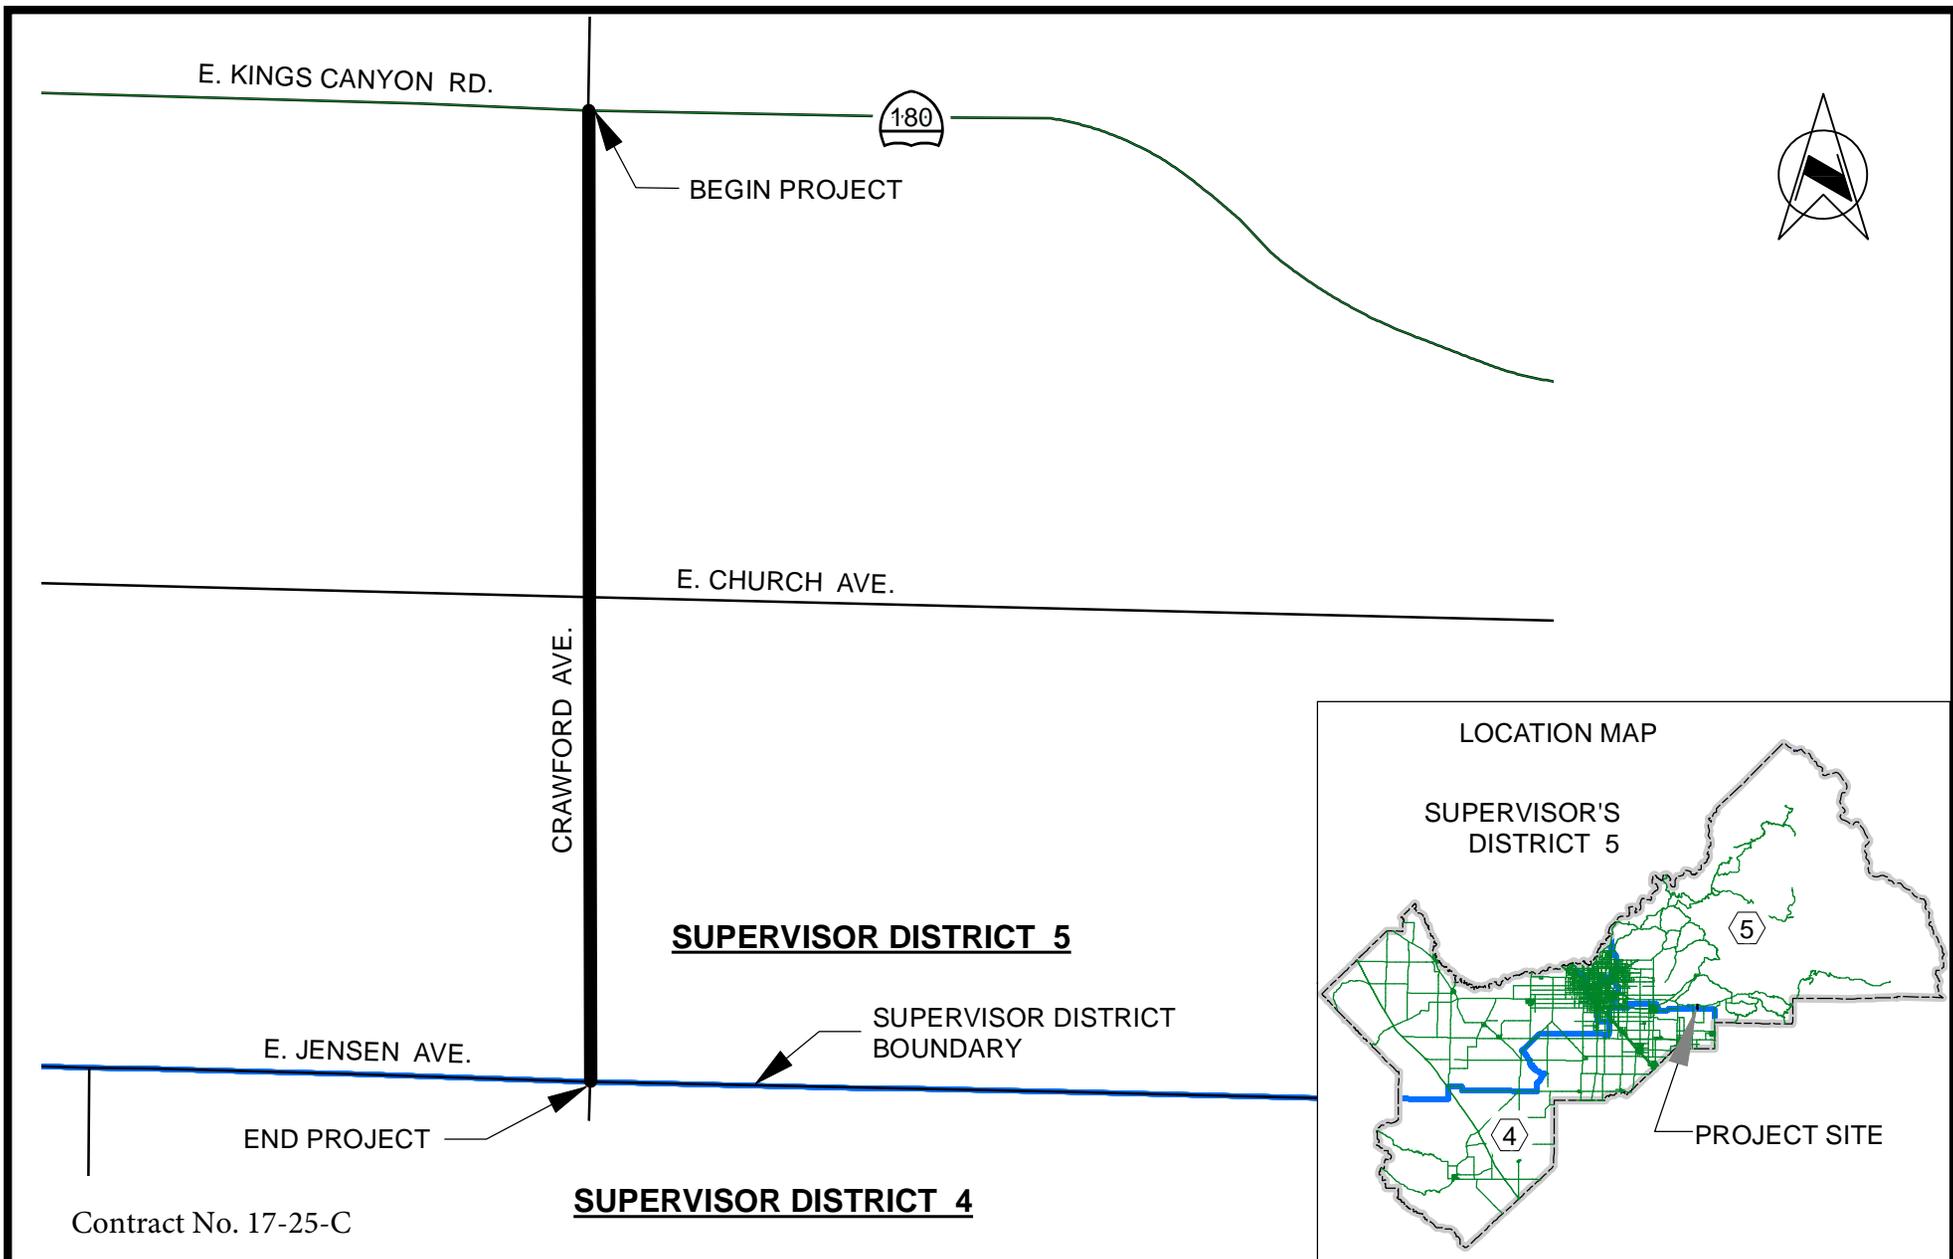



Contract No. 17-25-C

	DATE:	NO SCALE		DEPARTMENT OF PUBLIC WORKS AND PLANNING
DESIGNED: J.D.	10/17	LOCATION NO. 6		2017-2018 BITUMINOUS SEAL COATS CRAWFORD AVENUE SR180 TO JENSEN AVE.
DRAWN: J.D.	10/17			
CHECKED: D.B.	10/17			

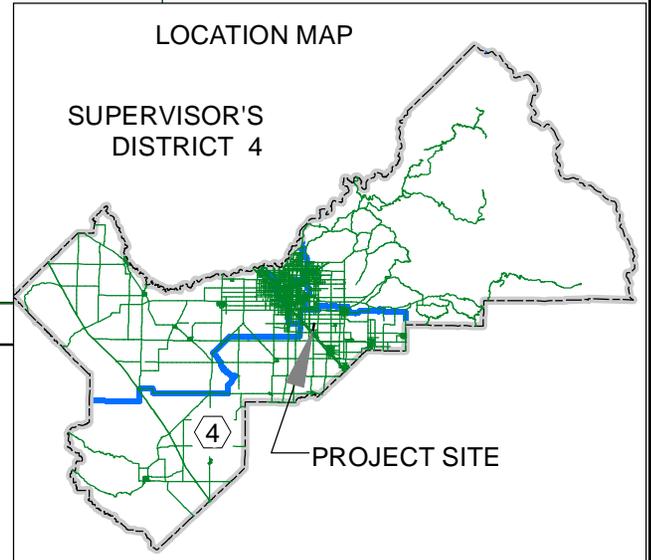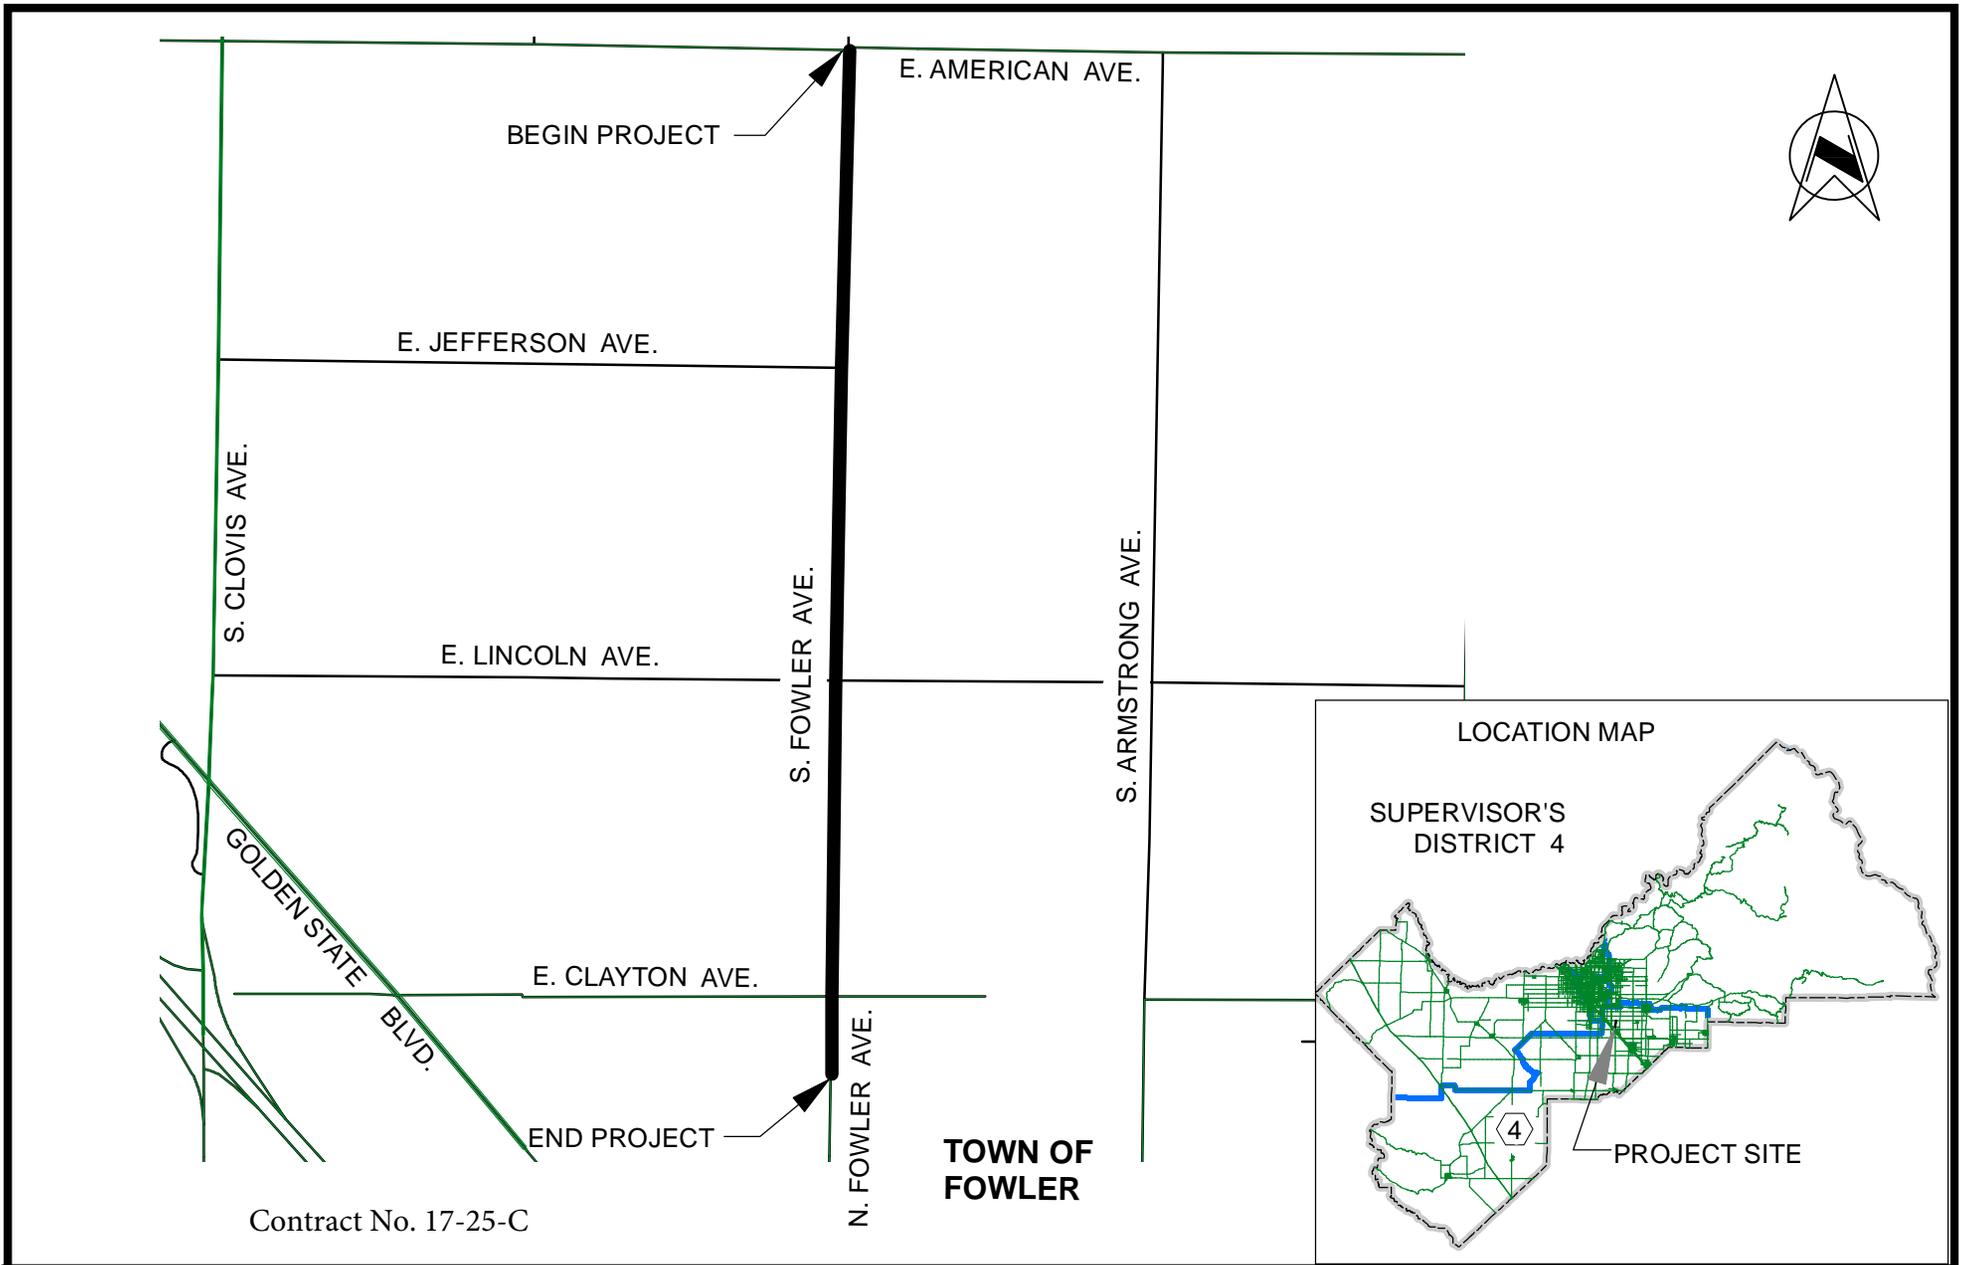

Contract No. 17-25-C

	DATE:	NO SCALE		DEPARTMENT OF PUBLIC WORKS AND PLANNING
DESIGNED: J.D.	10/17	LOCATION NO. 7		2017-2018 BITUMINOUS SEAL COATS FOWLER AVENUE AMERICAN AVE. TO 0.125 S/O CLAYTON AVE.
DRAWN: J.D.	10/17			
CHECKED: D.B.	10/17			

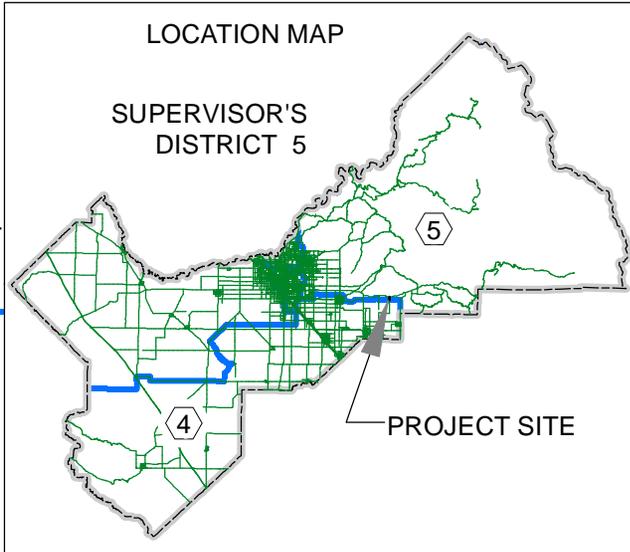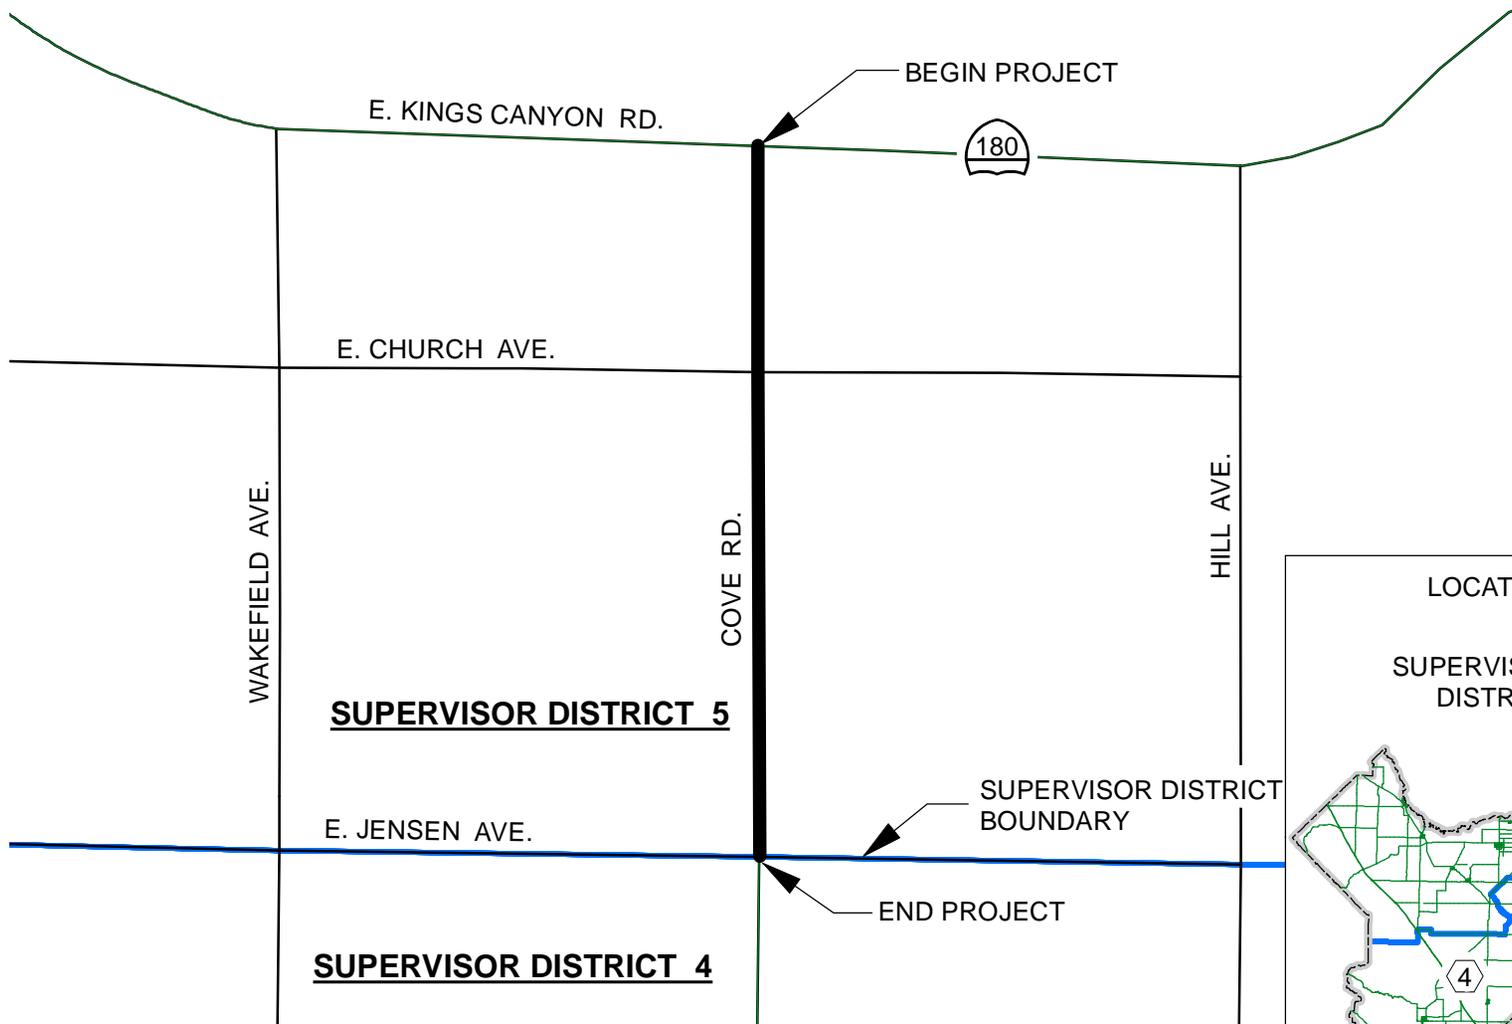

Contract No. 17-25-C

	DATE:	NO SCALE		DEPARTMENT OF PUBLIC WORKS AND PLANNING	
DESIGNED:	J.D.	10/17		LOCATION NO. 8	2017-2018 BITUMINOUS SEAL COATS COVE ROAD SR180 TO JENSEN AVE.
DRAWN:	J.D.	10/17			
CHECKED:	D.B.	10/17			



S. HIGHLAND AVE.

E. SOUTH AVE.

S. ACADEMY AVE.


END PROJECT

BEGIN PROJECT

TOWN OF
PARLIER

LOCATION MAP



SUPERVISOR'S
DISTRICT 4

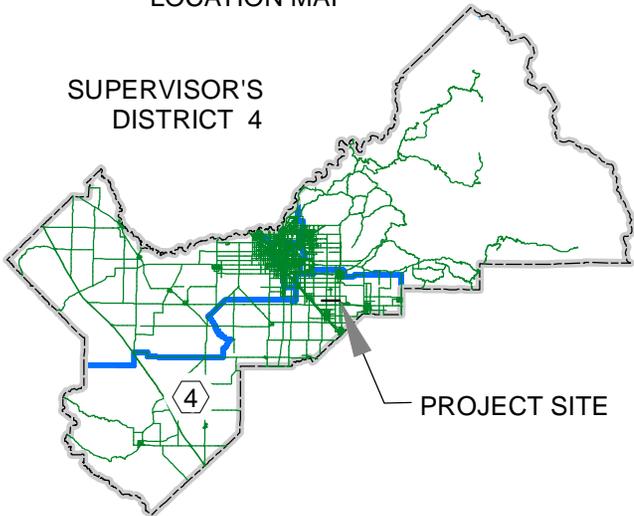

PROJECT SITE

Contract No. 17-25-C

	DATE:	NO SCALE		DEPARTMENT OF PUBLIC WORKS AND PLANNING
DESIGNED:	J.D.	10/17		2017-2018 BITUMINOUS SEAL COATS SOUTH AVENUE HIGHLAND AVE. TO ACADEMY AVE.
DRAWN:	J.D.	10/17		
CHECKED:	D.B.	10/17		
		LOCATION NO. 9		

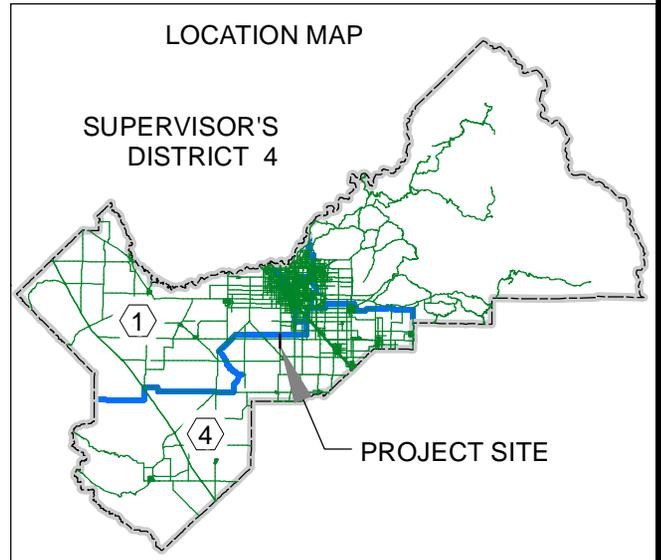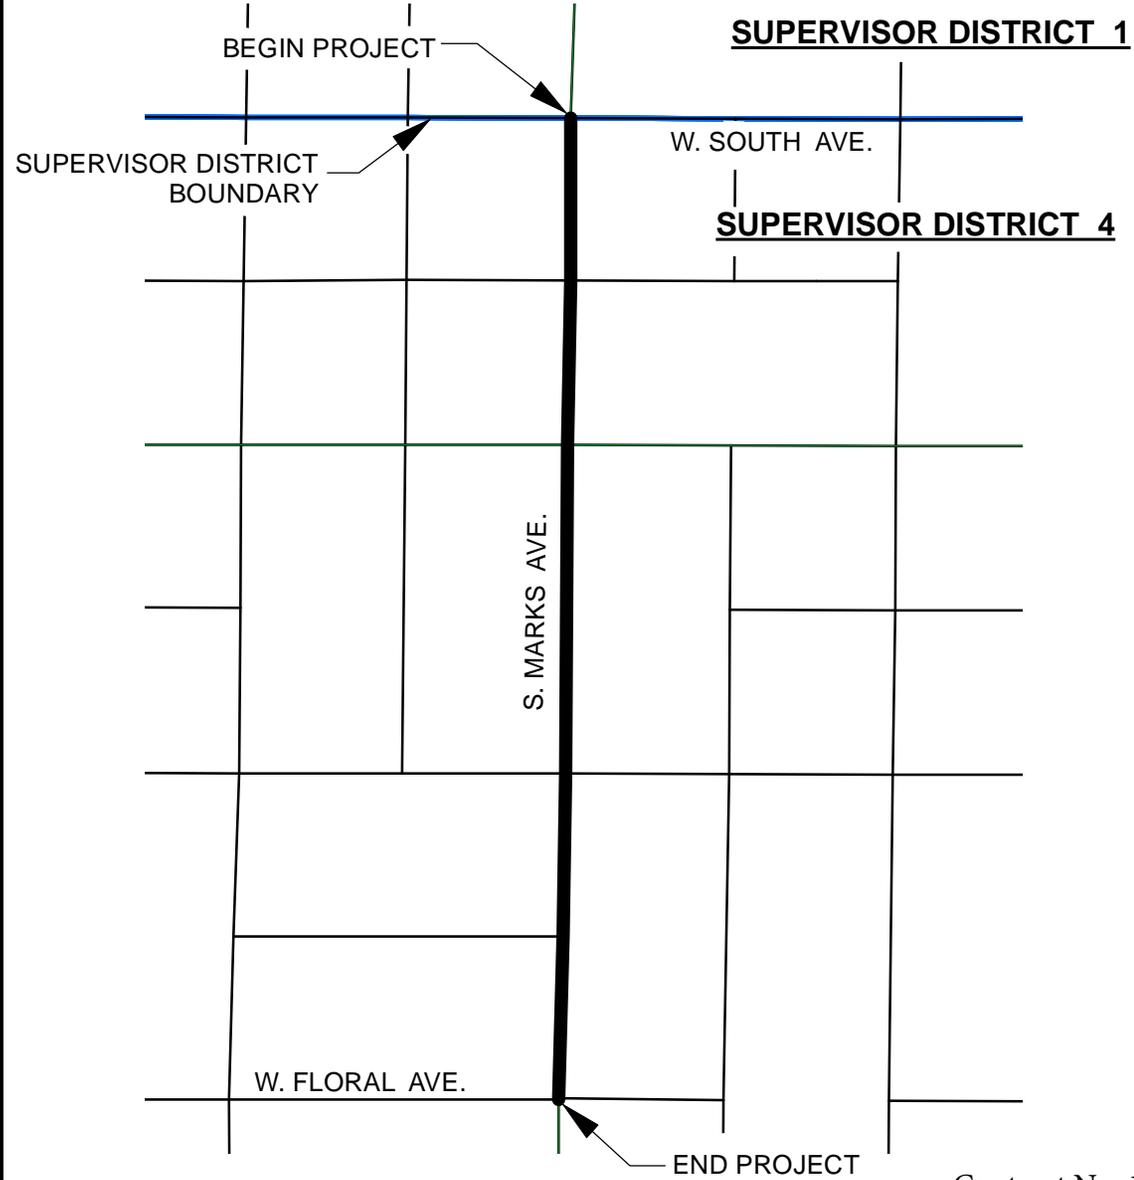



Contract No. 17-25-C

	DATE:	NO SCALE
DESIGNED: J.D.	10/17	LOCATION NO. 10
DRAWN: J.D.	10/17	
CHECKED: D.B.	10/17	





DEPARTMENT OF PUBLIC WORKS AND PLANNING

2017-2018 BITUMINOUS SEAL COATS
 MARKS AVENUE
 SOUTH AVE. TO FLORAL AVE.

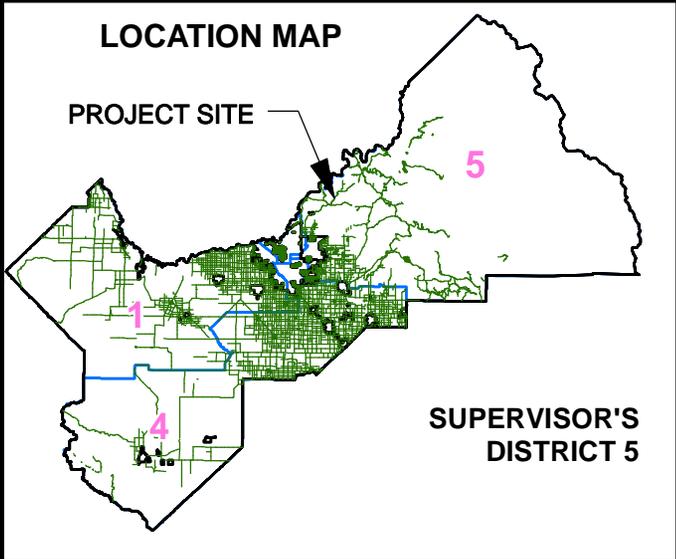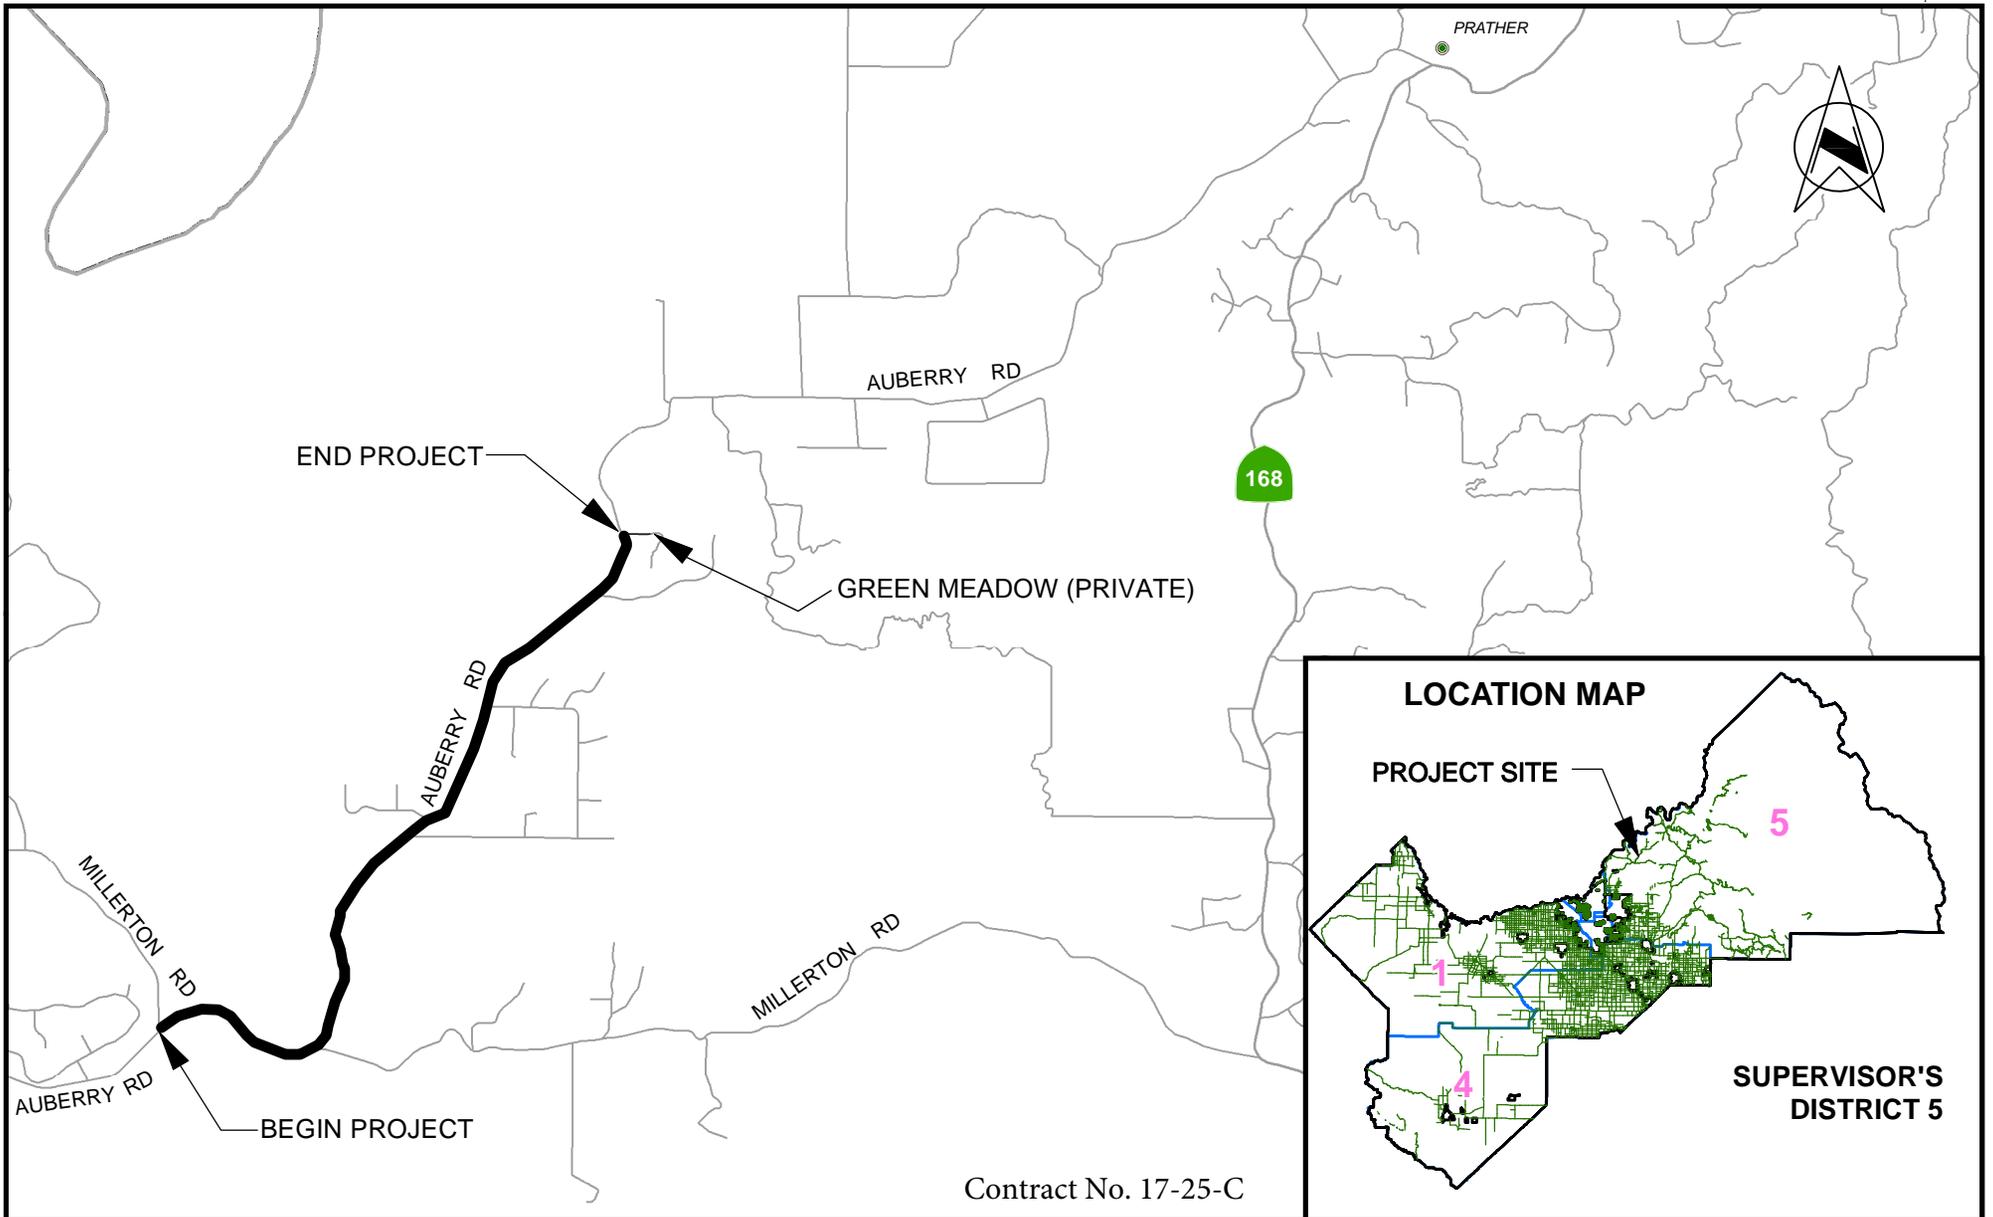

Contract No. 17-25-C

DATE:		NO SCALE		DEPARTMENT OF PUBLIC WORKS & PLANNING
DESIGNED: <u>J.D.</u>	10/17	LOCATION NO. 1A		2017-2018 BITUMINOUS SEAL COATS AUBERRY ROAD MILLERTON RD (WEST) TO GREEN MEADOW (PRIVATE)
DRAWN: <u>J.D.</u>	10/17			
CHECKED: <u>D.B.</u>	10/17			

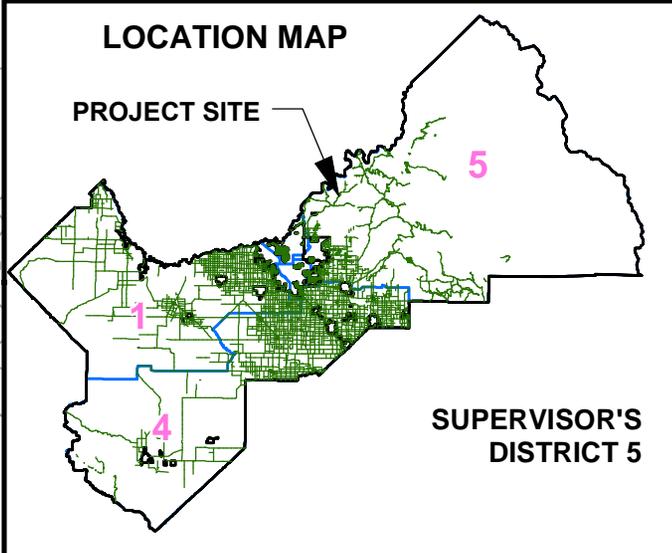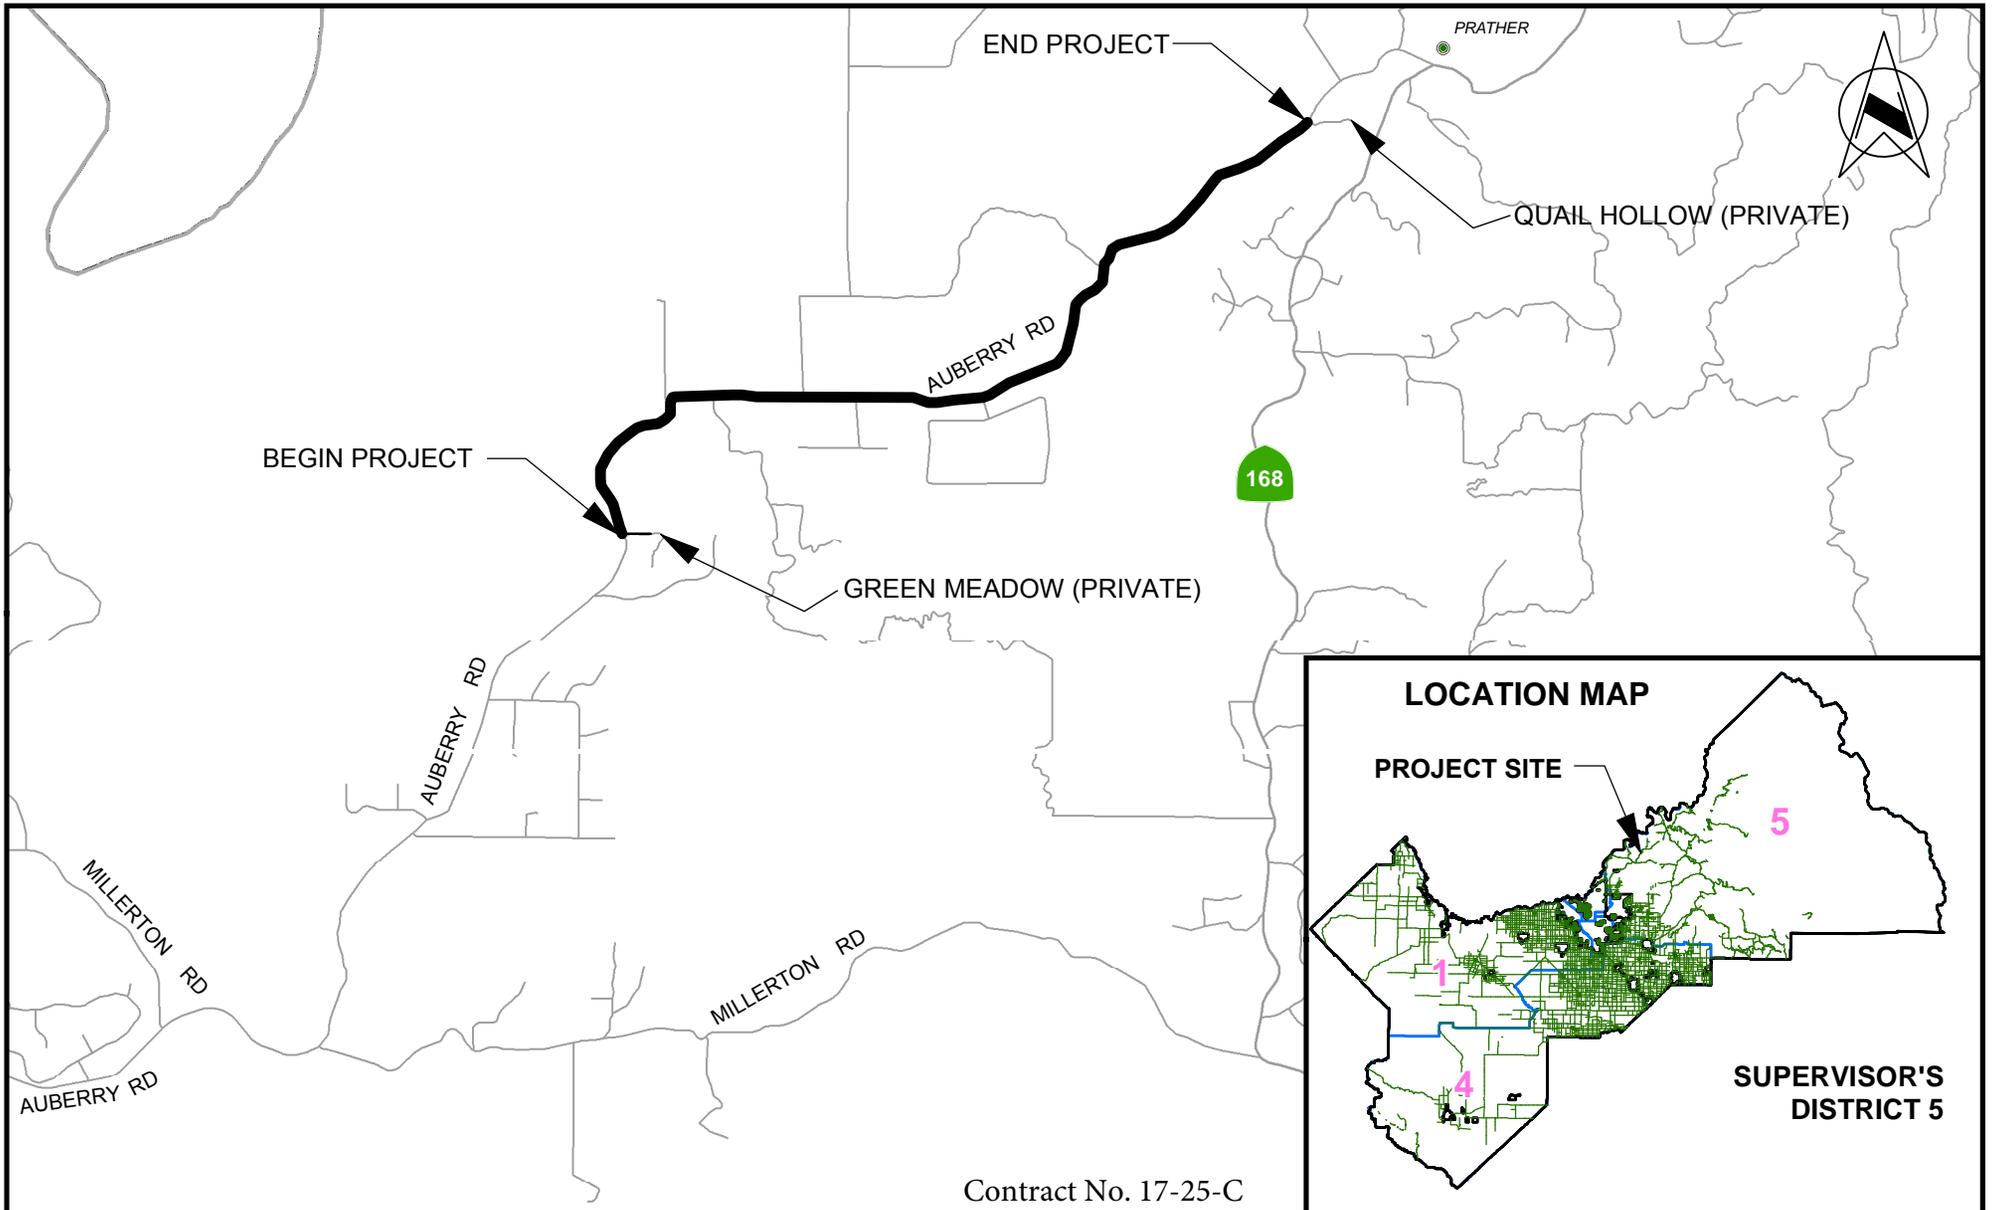

Contract No. 17-25-C

DATE:		NO SCALE		DEPARTMENT OF PUBLIC WORKS & PLANNING
DESIGNED: <u>J.D.</u>	10/17	LOCATION NO. 2A		2017-2018 BITUMINOUS SEAL COATS AUBERRY ROAD GREEN MEADOW (PRIVATE) TO QUAIL HOLLOW (PRIVATE)
DRAWN: <u>J.D.</u>	10/17			
CHECKED: <u>D.B.</u>	10/17			