


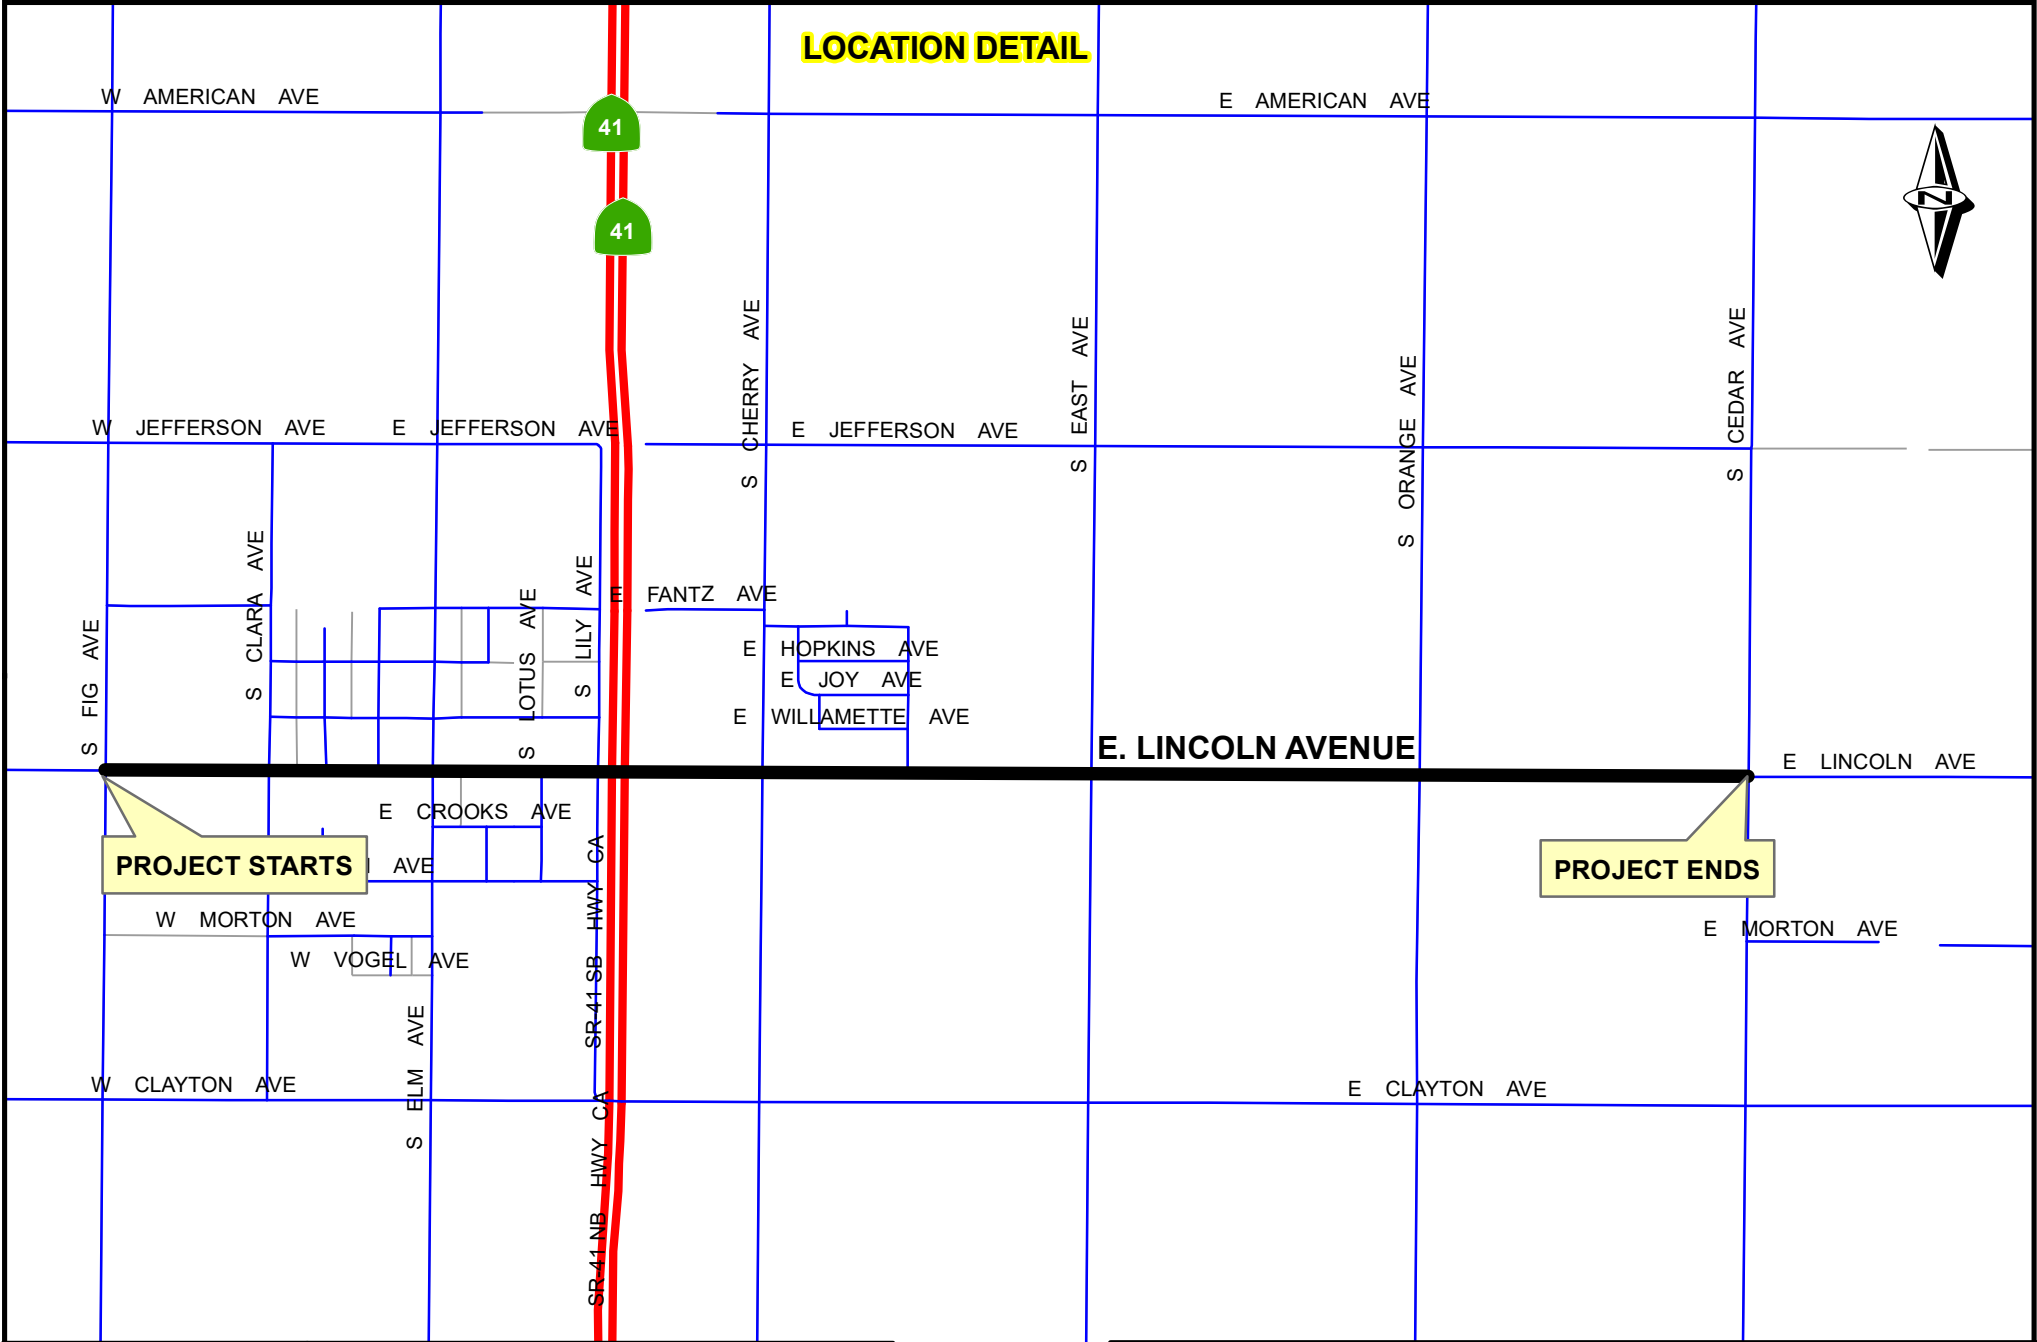

|                |         |  |                                                                                      |                                                                                   |
|----------------|---------|--|--------------------------------------------------------------------------------------|-----------------------------------------------------------------------------------|
|                | DATE:   |  |  | DEPARTMENT OF PUBLIC WORKS & PLANNING                                             |
| DESIGNED: K.X. | 3/17/25 |  |                                                                                      | LINCOLN AVENUE OVERLAY<br>FROM FIG AVENUE TO CEDAR AVENUE<br>CONTRACT NO. 24-27-M |
| DRAWN: K.X.    | 3/17/25 |  |                                                                                      |                                                                                   |
|                |         |  |                                                                                      |                                                                                   |