

Travers Creek Bridge Replacement
Project on Manning Avenue: Parcel - 4B
APN: 375-350-10
Federal Project ID:
BRLS-5942(198)

GRADE MATCH FOR DRIVEWAY MODIFICATION

This GRADE MATCH FOR DRIVEWAY MODIFICATION is made and entered into by and between, Steve Soria, hereinafter called "OWNER," and the COUNTY OF FRESNO, hereinafter called the "COUNTY".

Permission is hereby granted to enter upon my land for the above stated purpose within that area shown outlined on the attached map.

The term of this GRADE MATCH FOR DRIVEWAY MODIFICATION shall commence when construction begins as indicated by the date shown in the notice to proceed issued by the COUNTY to its contractor and shall terminate one year thereafter or upon completion of construction, whichever comes first; provided, however, that, in the event that construction is not completed after one year, the term of this GRADE MATCH FOR DRIVEWAY MODIFICATION shall be extended by written approval of the OWNER.

Upon completion of the above-described work, the property is to be left in a reasonably neat and clean condition.

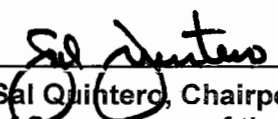
In addition, the County of Fresno agrees to indemnify against and hold harmless OWNER from any loss of or damage to any property or injury to or death of any person whomsoever arising out of or connected with the performance of any work authorized under this GRADE MATCH FOR DRIVEWAY MODIFICATION.

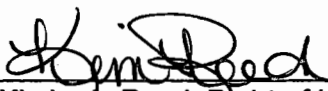
Date: 8-28-18

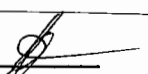

Steve Soria

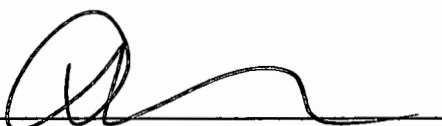
COUNTY OF FRESNO

Recommended for Approval:
Continental Field Service

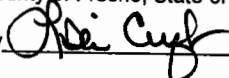
By: 
Sal Quintero, Chairperson of the Board
of Supervisors of the County of Fresno

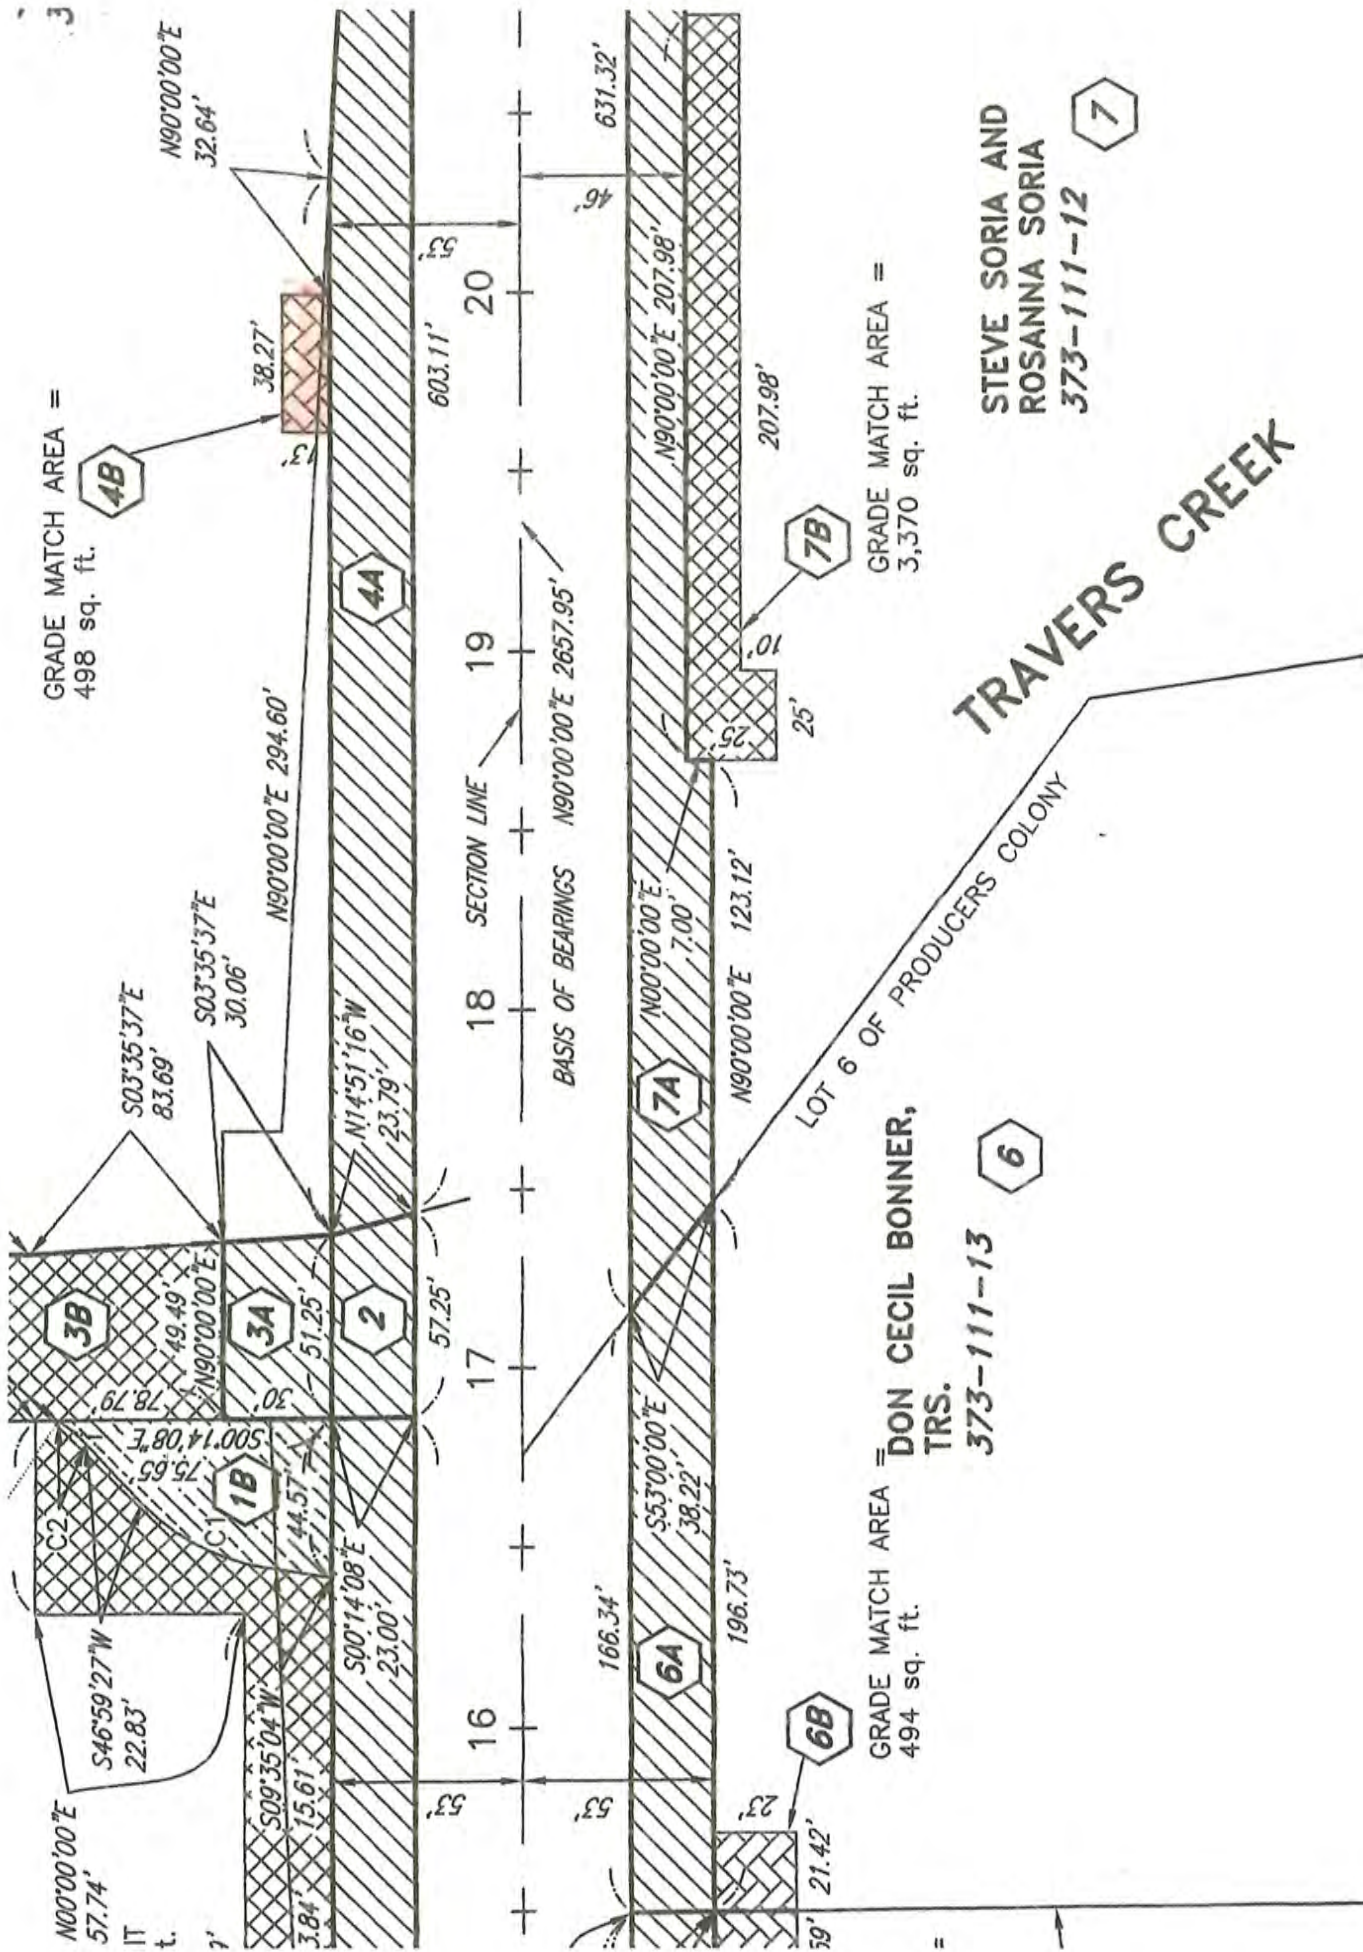
By: 
Kimberly Reed, Right-of-Way Agent

By: 
Steven E. White, Director
Department of Public Works and Planning

By: 
Dale Siemer, P.E.
Supervising Engineer

ATTEST:
BERNICE E. SEIDEL
Clerk of the Board of Supervisors
County of Fresno, State of California

By:  Deputy



STEVE SORIA AND
 ROSANNA SORIA
 373-111-12

7

DON CECIL BONNER,
 TRS.
 373-111-13

6