


EXHIBIT 'A'

JENSEN AVENUE AND TEMPERANCE AVENUE TRAFFIC SIGNAL PROJECT

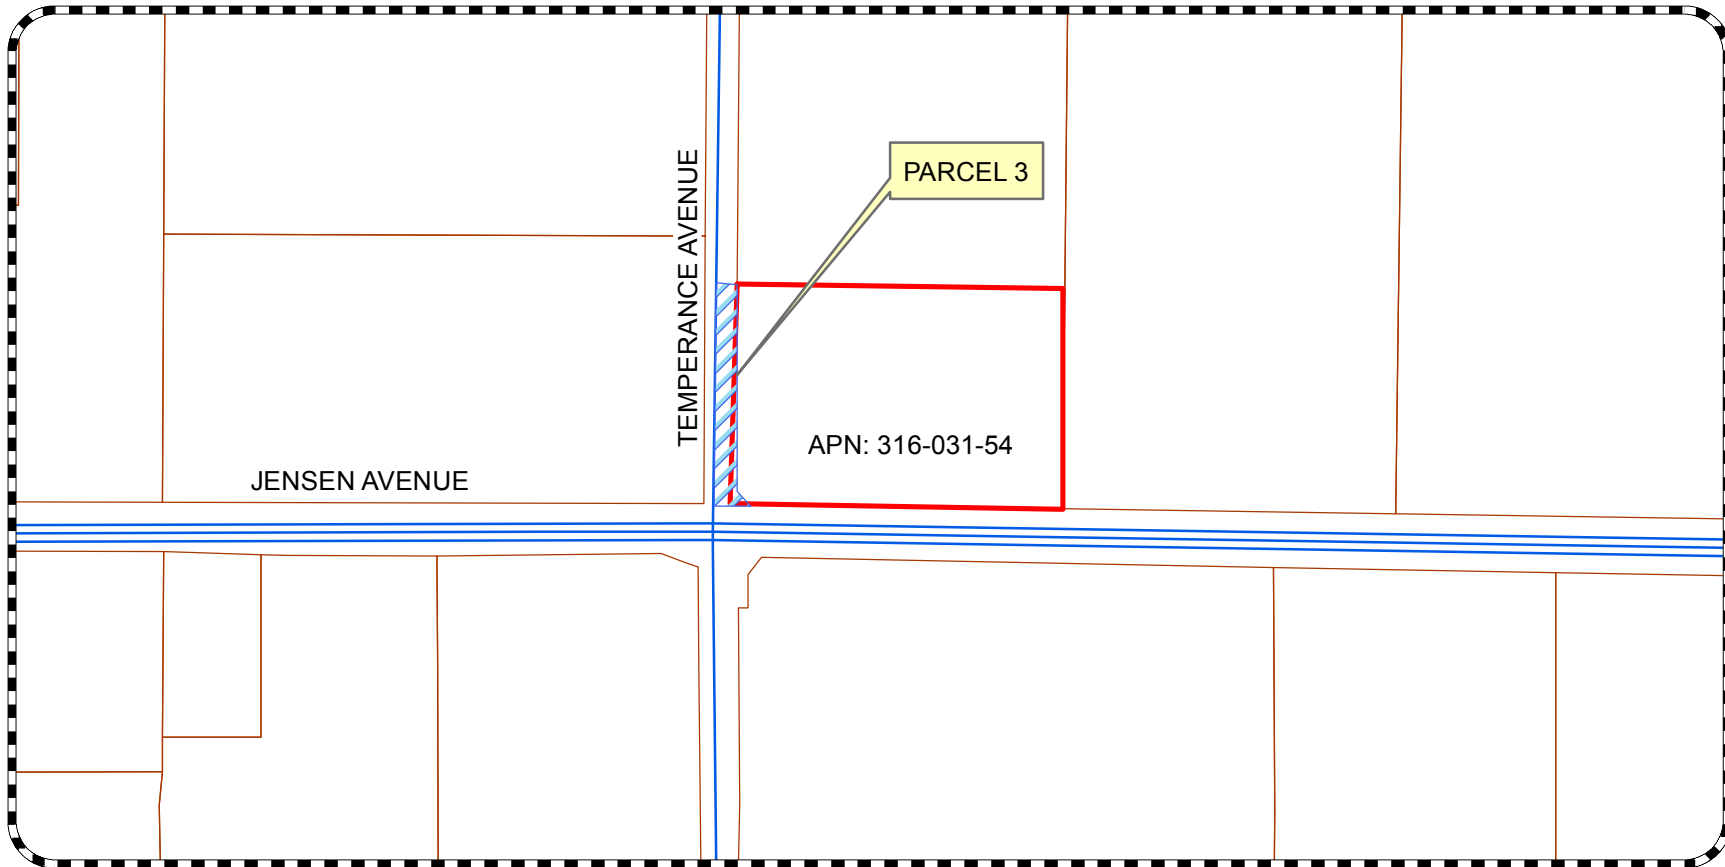

0 312.5 625 Feet



DEPARTMENT OF PUBLIC WORKS AND PLANNING