
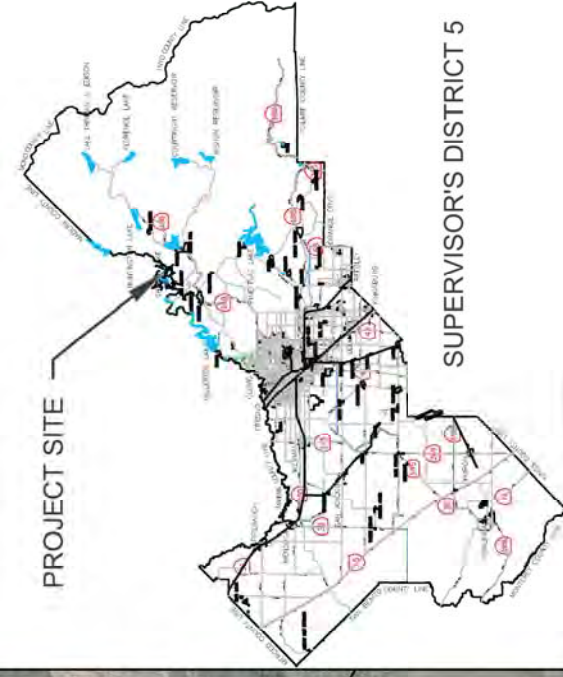


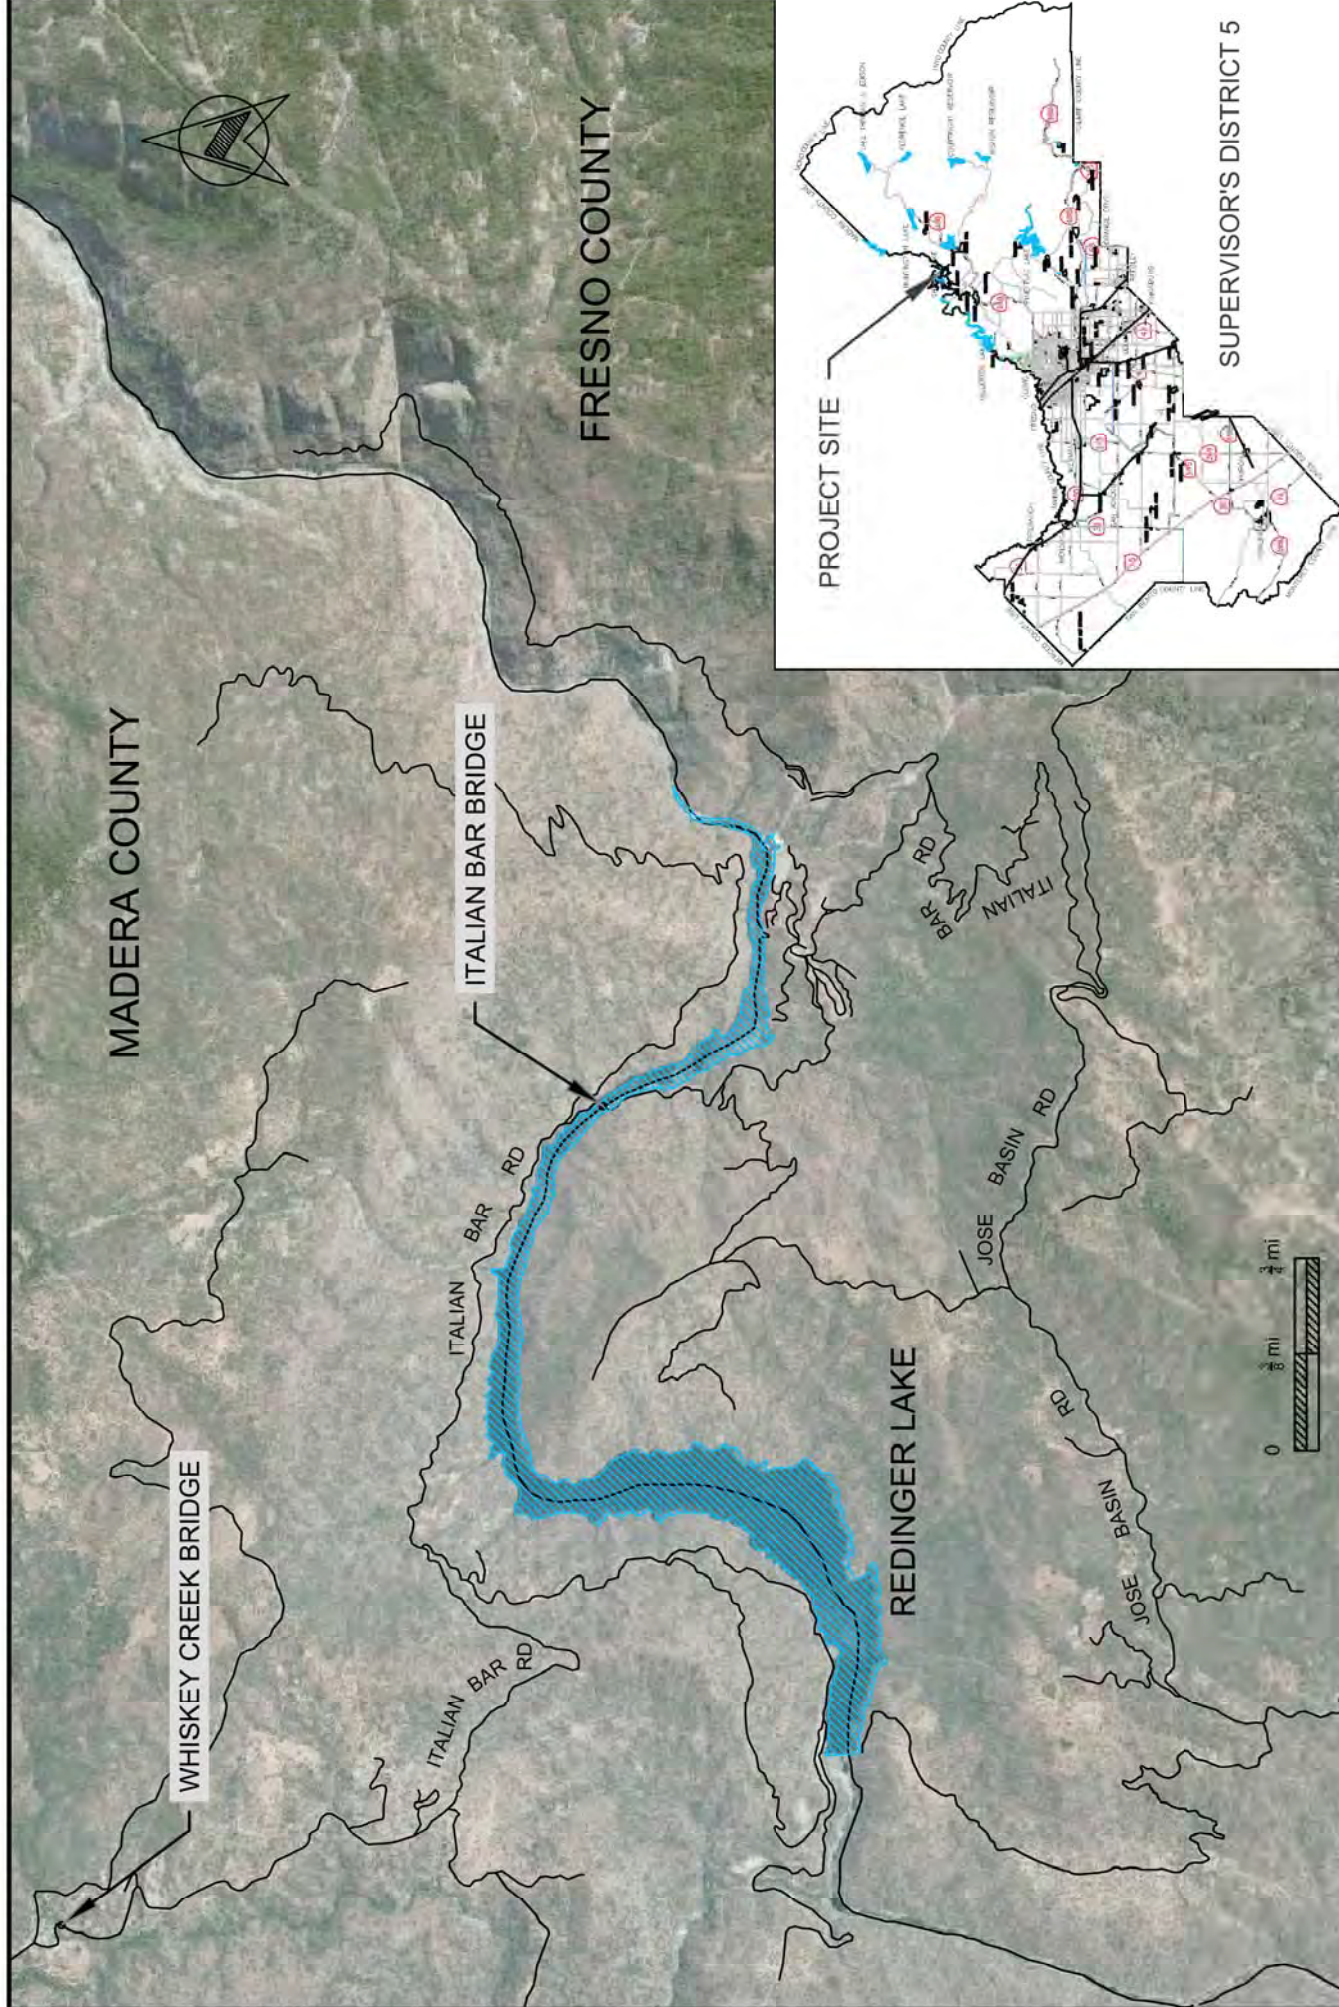

DESIGNED:		DATE:	NOTES		DEPARTMENT OF PUBLIC WORKS AND PLANNING ITALIAN BAR BRIDGE RECONSTRUCTION OVER REDINGER LAKE ON ITALIAN BAR BRIDGE RD
DRAWN: J.M.		04/16			

ALSO WHISKEY CREEK BRIDGE IN
MADERA COUNTY, TO BE REINFORCED
FOR EQUIPMENT CROSSING TO THE
ITALIAN BAR BRIDGE PROJECT AREA.