



Inter Office Memo

ATTENTION: FOR FINAL ACTION OR MODIFICATION TO OR ADDITION OF CONDITIONS, SEE FINAL BOARD OF SUPERVISORS' ACTION SUMMARY MINUTES

DATE: August 12, 2021

TO: Board of Supervisors

FROM: Planning Commission

SUBJECT: RESOLUTION NO. 12897 - VARIANCE APPLICATION NO. 4106

APPLICANT: CVEAS, Inc.

OWNER: Harpreet Singh

REQUEST: Allow a 75-foot-tall sign, 300 square feet in area, where a maximum height of 35 feet and 150 square feet in area are allowed, on a 3.97- acre parcel in the C-2 (Community Shopping Center) Zone District.

LOCATION: The subject parcel is located on the east side of N. McCall Avenue, between E. Kings Canyon Road (State Route 180) and E. Tulare Avenue, northeast of the intersection of E. Kings Canyon Road and McCall Avenue, and approximately two miles northeast of the City of Sanger (APN 314-120-66) (10070 E. Kings Canyon Road) (Sup. Dist. 5)

PLANNING COMMISSION ACTION:

At its hearing of August 12, 2021, the Commission considered the Staff Report and testimony (summarized in Exhibit A).

A motion was made by Commissioner Carver and seconded by Commissioner Woolf to deny Variance No. 4106 in accordance with staff's recommendation, citing that Finding 1 could not be made because there are no exceptional circumstances on the property to merit an increased height and sign area, and Finding 2 could not be made because there is not a substantial property right at issue that could be enjoyed by other owners in the vicinity under the same zoning.

EXHIBIT A

Variance Application No. 4106

- Staff: The Fresno County Planning Commission considered the Staff Report dated August 12, 2021 and heard a summary presentation by staff.
- Applicant: The Applicant's representative disagreed with Staff's recommendation. He described the project and offered the following information to clarify the intended use:
- The project is a convenience store and gas station that is currently under construction.
 - Due to the location of the project site in relation to State Route 180, a 75-foot tall sign is necessary to make it more visible to passing traffic.
 - The sign would not obstruct any views from surrounding properties, roads, or the adjacent highway.
 - The commercial property is approximately 500 feet north of State Route 180 which makes it difficult to see from the highway; the additional sign height is needed to increase its visibility.
 - The reason other businesses in the area do not request taller signs is due to the cost.
 - While we do seek to attract local business, we also recognize that the highway serves other travelers on their way to the National Parks.
- Others: No other individuals presented information in support of the project.
- Correspondence: No letters were presented to the Commission, in support or opposition to the application.

WMK:js:im
G:\4360Devs&Pln\PROJSEC\PROJDOCS\VA\4100-4199\4106\RESOLUTION\VA 4106 Reso.doc

EXHIBIT "B"

ATTACHMENT
TO
AGENDA ITEM

FISCAL IMPACT STATEMENT

Variance Application No. 4106

Listed below are the fees collected for the land use applications involved in this Agenda Item:

Variance Application:	\$ 6,049.00 ¹
Environmental Review:	259.00 ²
Health Department Review:	<u>365.00³</u>
Total Fees Collected	\$ <u>6,673.00</u>

¹ Includes project routing, coordination with reviewing agencies, preparation and incorporation of analysis into Staff Report.
² Review proposal to provide appropriate California Environmental Quality Act (CEQA) evaluation.
³ Review of proposal by the Department of Public Health, Environmental Health Division to provide comments.



County of Fresno

DEPARTMENT OF PUBLIC WORKS AND PLANNING
STEVEN E. WHITE, DIRECTOR

Planning Commission Staff Report Agenda Item No. 3 August 12, 2021

SUBJECT: Variance Application No. 4106

Allow a 75-foot-tall sign, 300 square feet in area, where a maximum height of 35 feet and 150 square feet in area are allowed, on a 3.97-acre parcel in the C-2 (Community Shopping Center) Zone District.

LOCATION: The subject parcel is located on the East side of N. McCall Ave between E. Kings Canyon Road and E. Tulare Avenue, northerly adjacent to E. Kings Canyon Road (State Route 180), and approximately two miles northeast of the City of Sanger (APN 314-120-66) (10070 E. Kings Canyon Road, Sanger) (Sup. Dist. 5)

OWNER: Harpreet Singh

APPLICANT: CVEAS, Inc.

STAFF CONTACT: Jeremy Shaw, Planner
(559) 600-4207

David Randall, Senior Planner
(559) 600-4052

RECOMMENDATION:

- Deny Variance No. 4106; and
- Direct the Secretary to prepare a Resolution documenting the Commission's action.

EXHIBITS:

1. Conditions of Approval and Project Notes
2. Location Map
3. Zoning Map
4. Land Use Map
5. Site Plan
6. Elevations
7. Findings

SITE DEVELOPMENT AND OPERATIONAL INFORMATION:

Criteria	Existing	Proposed
General Plan Designation	Agriculture	No change
Zoning	C-2 (Community Shopping Center) Zone District	No change
Parcel Size	3.97-acres	No change
Project Site	See above	No change
Structural Improvements	Existing (under construction) Commercial Center consisting of a convenience market, and gas station, within a 4,950 square foot building, a proposed 3,000 square-foot building and 4,500 square foot building for tenant space	Proposed 75-foot-tall freestanding advertising sign to be located in the southeast corner of the project site adjacent to the convenience market
Nearest Residence	525 feet south	No change

EXISTING VIOLATION (Y/N) AND NATURE OF VIOLATION: N

ENVIRONMENTAL ANALYSIS:

It has been determined pursuant to Section 15305 (a) of the California Environmental Quality Act (CEQA) guidelines: *Minor Alterations in Land Use Limitations*, that the proposed project will not have a significant effect on the environment and is not subject to CEQA.

PUBLIC NOTICE:

Notices were sent to 12 property owners within 1320 feet of the subject parcel, exceeding the minimum notification requirements prescribed by the California Government Code and County Zoning Ordinance.

PROCEDURAL CONSIDERATIONS:

A Variance (VA) may be approved only if four Findings specified in the Fresno County Zoning Ordinance, Section 877 are made by the Planning Commission.

The decision of the Planning Commission on a Variance Application is final, unless appealed to the Board of Supervisors within 15 days of the Commission's action.

BACKGROUND INFORMATION:

The Board of Supervisors approved Amendment Application No. 3799, and General Plan Amendment No. 537 on September 30, 2014, which rezoned a 5.22-acre portion of the formerly 13.06-acre subject parcel from Exclusive Agricultural to the C-2 (Community Shopping Center, Conditional) and changed the underlying land use designation from Agriculture to Community Commercial. The project site is occupied by an existing (under construction) gas station and convenience market comprised of three separate buildings and fuel pump island and canopy.

No other Variances pertaining to building height have been processed within a mile of the subject property.

ANALYSIS/DISCUSSION:

Finding 1: *There are exceptional or extraordinary circumstances or conditions applicable to the property involved which do not apply generally to other property in the vicinity having the identical zoning classification.*

	Current Standard:	Proposed Configuration (sign):	Is Standard Met (y/n):
Setbacks	C-2 Zone District: No requirements, except where a C-2 District abuts or is across the street from any residential district, the requirements of the C-1 District shall apply.	Front (west): 20.0 feet Rear (east): 57.6 feet Side (north): 525 feet (approximate) Side (south): 24.5 feet	Yes
Parking	C-2 Zone District: Minimum of three (3) square-feet of parking area for everyone (1) square-foot of gross floor area except that the number of spaces need not exceed six (6) parking spaces per one thousand (1,000) square feet of gross floor area	Parking requirements not applicable to this Variance proposal	N/A
Lot Coverage	Thirty-three (33) percent	N/A	N/A
Separation Between Buildings	No requirements	N/A	N/A
Wall Requirements	No requirements	N/A	N/A
Septic Replacement Area	100 percent	No change	N/A

Reviewing Agencies/Department Comments:

There were no relevant comments from reviewing agencies or County Departments regarding the project other than advisory statements about required regulations that have been noted under the Project Notes section of Exhibit 1.

Analysis Finding 1:

In support of Finding 1, the Applicant’s justification states that the subject property is unique in that it is the only one Zoned Community Shopping Center and as such, the Variance to allow for the maximum height for buildings and/ or structures to be raised from (35’) thirty-five feet to allow for a 75’ (seventy-five foot) sign allowing for a higher sign will grant visibility at an adequate distance to attract clients.

The Zoning Designation does not make it exceptional; it simply fulfills the specific purpose of the property's intended commercial use. Staff was unable to identify any unique physical attribute of the property that would warrant the increased sign height.

Recommended Conditions of Approval: *None*

Conclusion Finding 1:

Due to the lack of an identifiable extraordinary or exceptional circumstance or condition applicable to the subject property, Finding 1 cannot be made for the allowance of the increased building (sign) height.

Finding 2: *Such Variance is necessary for the preservation and enjoyment of a substantial property right of the applicant, which right is possessed by other property owners under like conditions in the vicinity having the identical zoning classification.*

Reviewing Agencies/Department Comments:

None

Analysis Finding 2:

In support of Finding 2, the Applicant's justification states the pole sign adjusted height will allow for better visibility, and subsequently display the services the applicant wishes to show. Staff identified only two other properties with a half-mile of the subject property with commercial zoning, not identical to the subject property but similar; one is zoned Agricultural Commercial located approximately 650 feet southwest, on the south side of State Route 180, and the other Zoned C-6 (General Commercial) located approximately one-half mile west. Those other commercial properties would be subject to the development standards of their respective zone districts, both of which in this case, have the same building height limitation of 35 feet, as the subject property does. Hence, the property is not at a disadvantage as there is no substantial property right which the business is denied that is being enjoyed by other properties.

Recommended Conditions of Approval:

None

Conclusion Finding 2:

Finding 2 cannot be made, as no deficit of a substantial property right enjoyed by others in the area with the same zoning was identified.

Finding 3: *The granting of a variance will not be materially detrimental to the public welfare or injurious to property and improvement in the vicinity in which the property is located.*

r

Surrounding Parcels				
	Size:	Use:	Zoning :	Nearest Residence*:
North	1.25 acres	Commercial	AE-20	Approximately 535

Surrounding Parcels				
South	1.77 acres	Single-Family Residential (south side of SR 180)	AE-20	Approximately 525 feet
East	22.30 acres	Field Crops/ Single-Family Residential	AE-20	Approximately One-third mile
West	31.17 acres	Field Crops	AE-20	Approximately one mile

*Distances are approximate and measured from the proposed parcel boundaries using a web based aerial imagery application.

Reviewing Agencies/Department Comments:

None

Analysis Finding 3:

In support of Finding 3, the Applicant’s Findings state that there are no features of the proposed sign that would negatively affect surrounding property nor obstruct views therefrom. The sign and base will be static and be lit at night via automatic timer.

The increase in the size and height while not consistent with the Zoning Ordinance would not be significantly materially detrimental or injurious to surrounding properties.

Recommended Conditions of Approval:

None

Conclusion Finding 3:

Finding 3 can be made, as the Variance, if approved, would not have any identifiable detrimental impacts to surrounding property.

Finding 4: *The granting of such a variance will not be contrary to the objectives of the General Plan.*

Relevant Policies:	Consistency/Considerations:
No applicable General Plan Policies were identified.	N/A

Reviewing Agencies/Department Comments:

Policy Planning Section of the Fresno County Department of Public Works and Planning: The subject parcel is designated Agriculture in the County’s General Plan. There are no General Plan issues, and the subject parcel is not subject to a Williamson Act Contract.

Analysis Finding 4:

In support of Finding 4, the Applicant’s findings assert that the granting of this Variance is not contrary to the objectives of the General Plan, in that the sign is consistent with the commercial use of the property. Staff has no concerns relative to General Plan Policies.

Recommended Conditions of Approval:

None.

Conclusion Finding 4:

Finding 4 can be made as there are no General Plan Policies or Objectives pertaining to building height.

PUBLIC COMMENT:

None.

SUMMARY ANALYSIS / CONCLUSION:

Based on the factors cited in the analysis above, Staff cannot make the four required Findings necessary for granting the Variance and recommends denial of Variance Application No. 4106.

PLANNING COMMISSION MOTIONS:

Recommended Motion (Denial Action)

- Move to determine the required Findings cannot be made, in accordance with Staff’s recommendation and move to deny Variance No. 4106; and
- Direct the Secretary to prepare a Resolution documenting the Commission’s action.

Alternative Motion (Approval Action)

- Move to determine that the required Findings can be made (state basis for making the findings) and move to approve Variance No. 4106, subject to the Conditions and Project Notes attached as Exhibit 1; and
- Direct the Secretary to prepare a Resolution documenting the Commission's action.

Recommended Conditions of Approval and Project Notes:

See attached Exhibit 1.

JS:

G:\4360Devs&PIn\PROJSEC\PROJDOCS\VA\4100-4199\4106\SR\VA 4106 SR.docx

**Variance Application (VA) No. 4106
Conditions of Approval and Project Notes**

Conditions of Approval

1. Variance No. 4106 shall become void if the construction of the sign authorized by said Variance is not commenced within one (1) year after the granting of said Variance or is not pursued diligently to completion, or there is a cessation in the occupancy or use of land or buildings authorized by such Variance for a period in excess of one (1) year.

Where circumstances beyond the control of the applicant cause delays, which do not permit compliance with the time limitation established in Section 877-D.2, the Commission may grant an extension of time for a period not to exceed an additional one (1) year period. Applications for such extension of time must set forth in writing the reasons for the extension and must be filed with the Development Services Division, Department of Public Works and Planning.

Conditions of Approval reference recommended Conditions for the project.

Notes

The following Notes reference mandatory requirements of Fresno County or other Agencies and are provided as information to the project Applicant.

1.
 - o The sign shall contain only the name of the building(s), occupants or groups thereof. Time, temperature and weather information may also be included.
 - o When the bottom of the sign is sixteen feet or more above the ground, projection over the property line shall not exceed five (5) feet.
 - o No sign shall endanger the health and safety of operators of motor vehicles on the streets or highways.
 - o No sign shall be erected at the intersection of any streets in such a manner as to obstruct free and clear vision of operators of motor vehicles.
 - o No sign shall be located where, by reason of the position, shape or color, it may interfere with any authorized traffic sign, signal or device.
 - o No sign may make use of the words "Stop", "Danger", or any other word, phrase, symbol or character in such a manner as to interfere with, mislead or confuse traffic.
 - o Blinkers, flashing, unusual lighting or other means of animation which may cause unsafe distractions shall not be permitted on any sign.

2. The sign area shall be calculated by multiplying its maximum vertical dimension by its maximum horizontal dimension. Whenever the area of the sign is limited by this division, a double faced sign may be erected having the allowed sign area on each side of the sign; provided, the maximum dimension between the two faces of the double faced sign shall not exceed twenty-four (24) inches or ten (10) percent of the maximum dimension of the face of the sign whichever is the lesser.

Notes	
3.	Where circumstances beyond the control of the applicant cause delays, which do not permit compliance with the time limitation established in Section 877-D.2 (one year), the Commission may grant an extension of time for a period not to exceed an additional one (1) year period. Application for such extension of time must be set forth in writing the reasons for the extension and must be filed with the Department of Public Works and Planning, Development Services and Capital Projects Division before the expiration of the Variance.
4.	An encroachment permit from the Fresno County Road Maintenance and Operations Division will be required for any work proposed within the County road right-of-way.
5.	As a measure to protect ground water, all water wells and/or septic systems that exist or have been abandoned within the project area should be properly destroyed by an appropriately licensed contractor.
6.	Should any underground storage tank(s) be found during the project, the applicant shall apply for and secure an Underground Storage Tank Removal Permit from the Fresno County Department of Public Health, Environmental Health Division.

JS:
G:\4360Devs&Plan\PROJSEC\PROJDOCS\VA\4100-4199\4106\SRIVA 4106 Conditions & PN (Ex 1).docx

LOCATION MAP

VA 4106

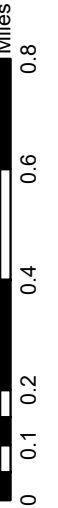
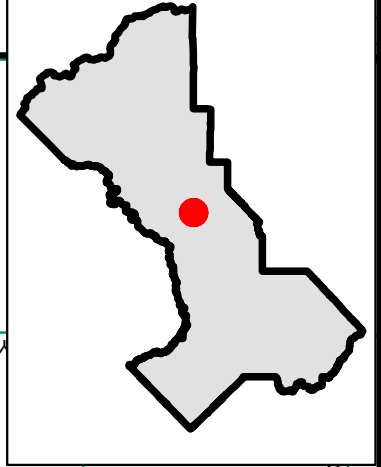
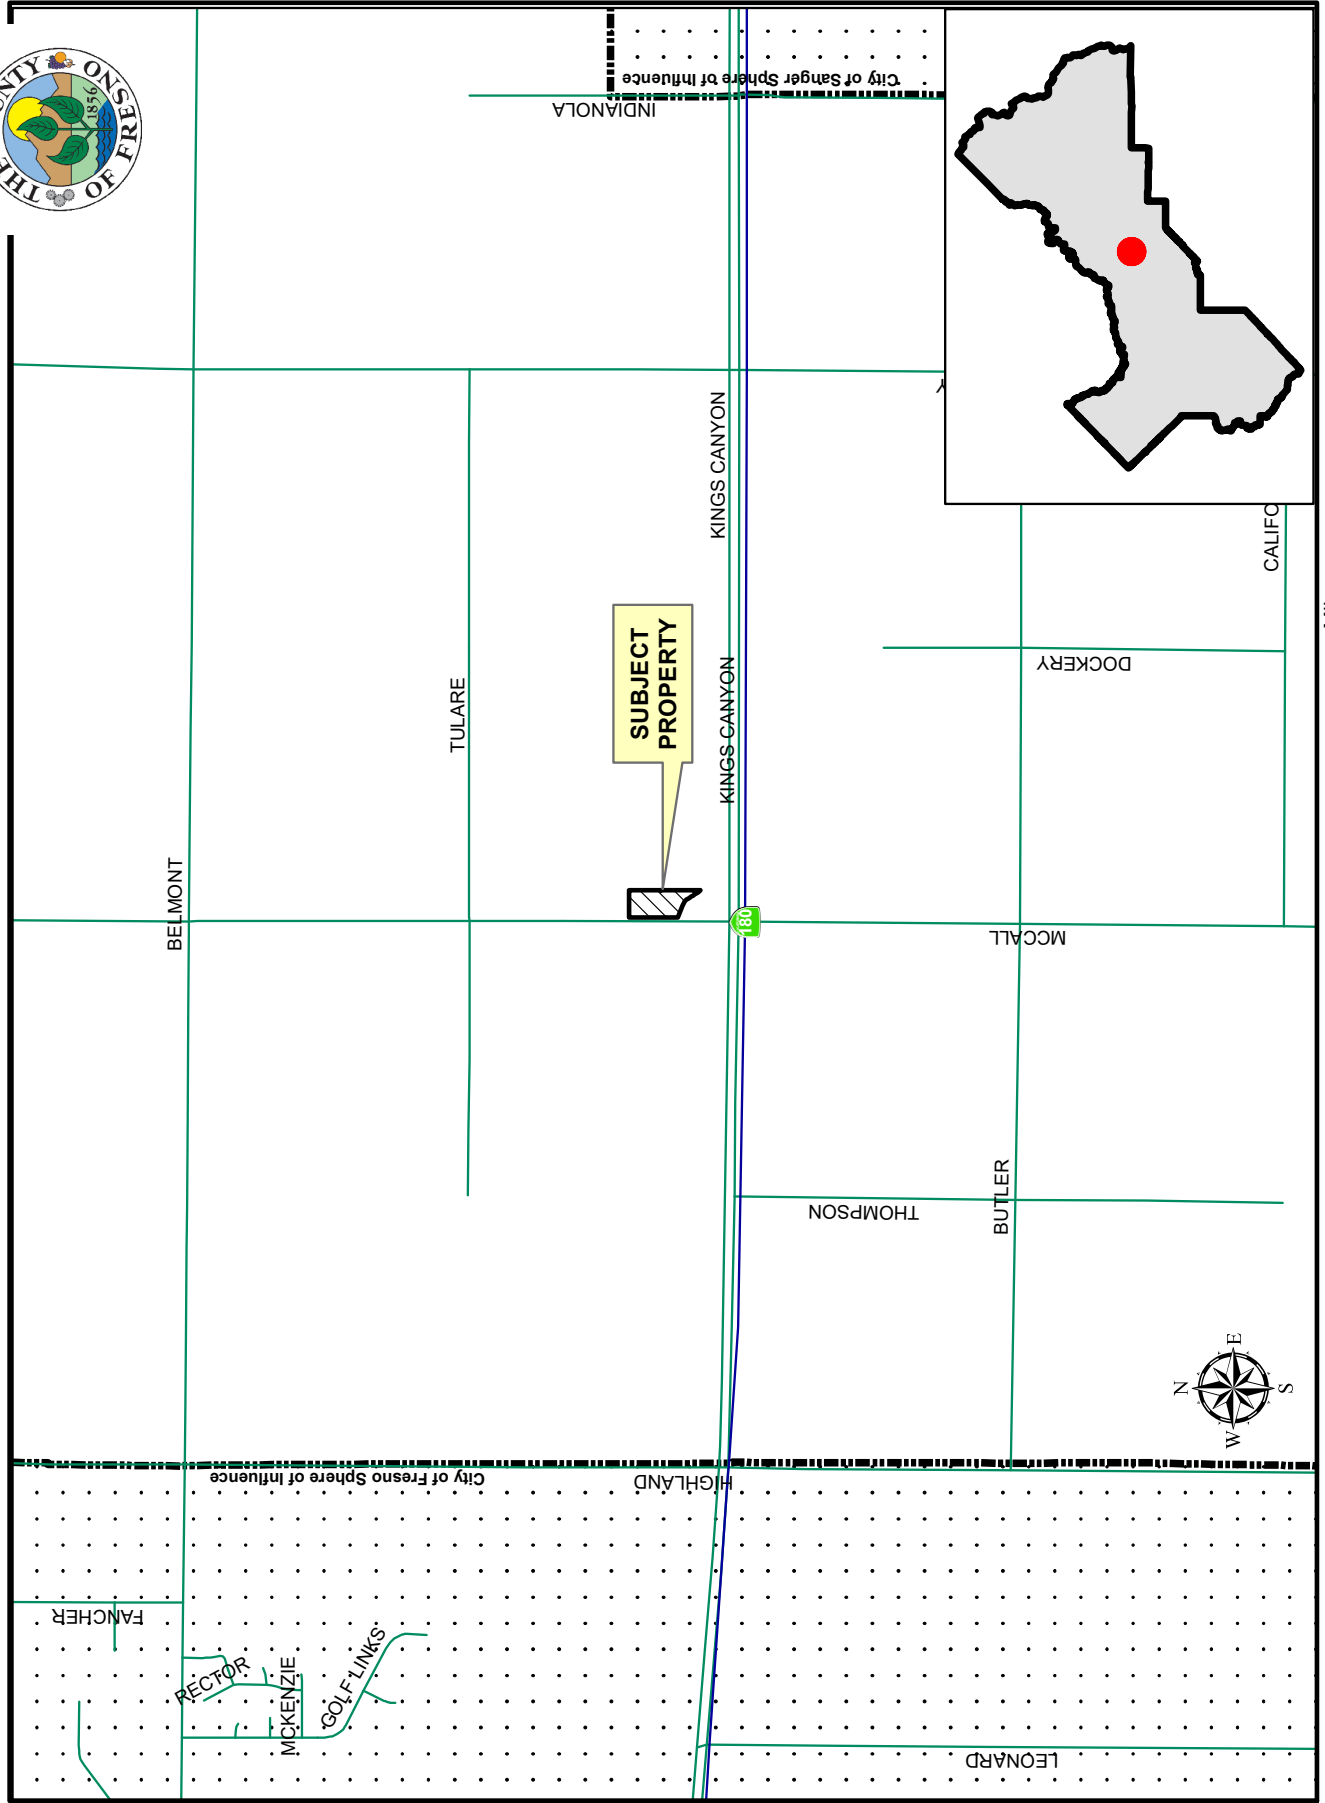


EXHIBIT 3

EXISTING ZONING MAP

VA 4106
STR 5-14/22


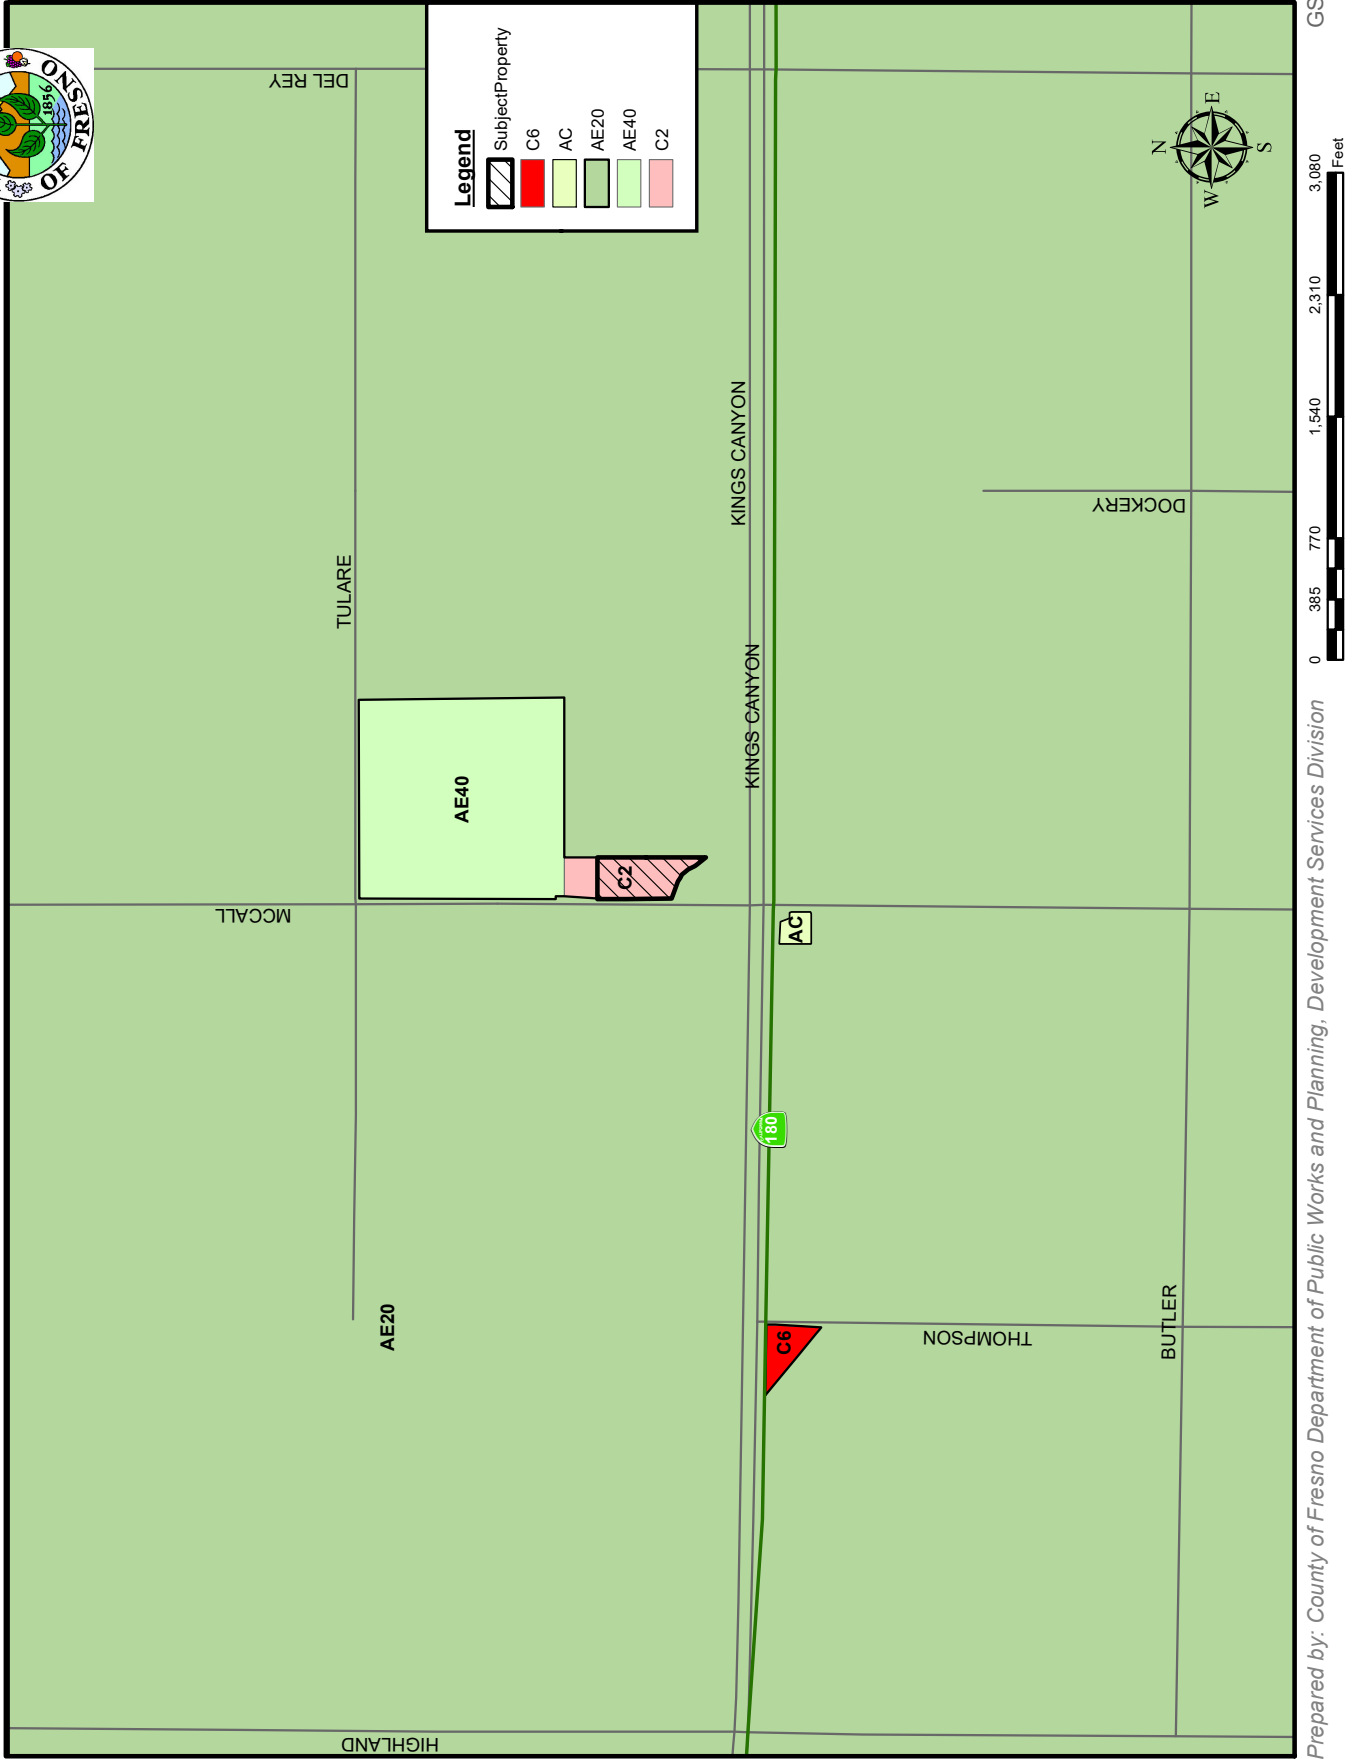




EXHIBIT 4 EXISTING LAND USE MAP

VA 4106

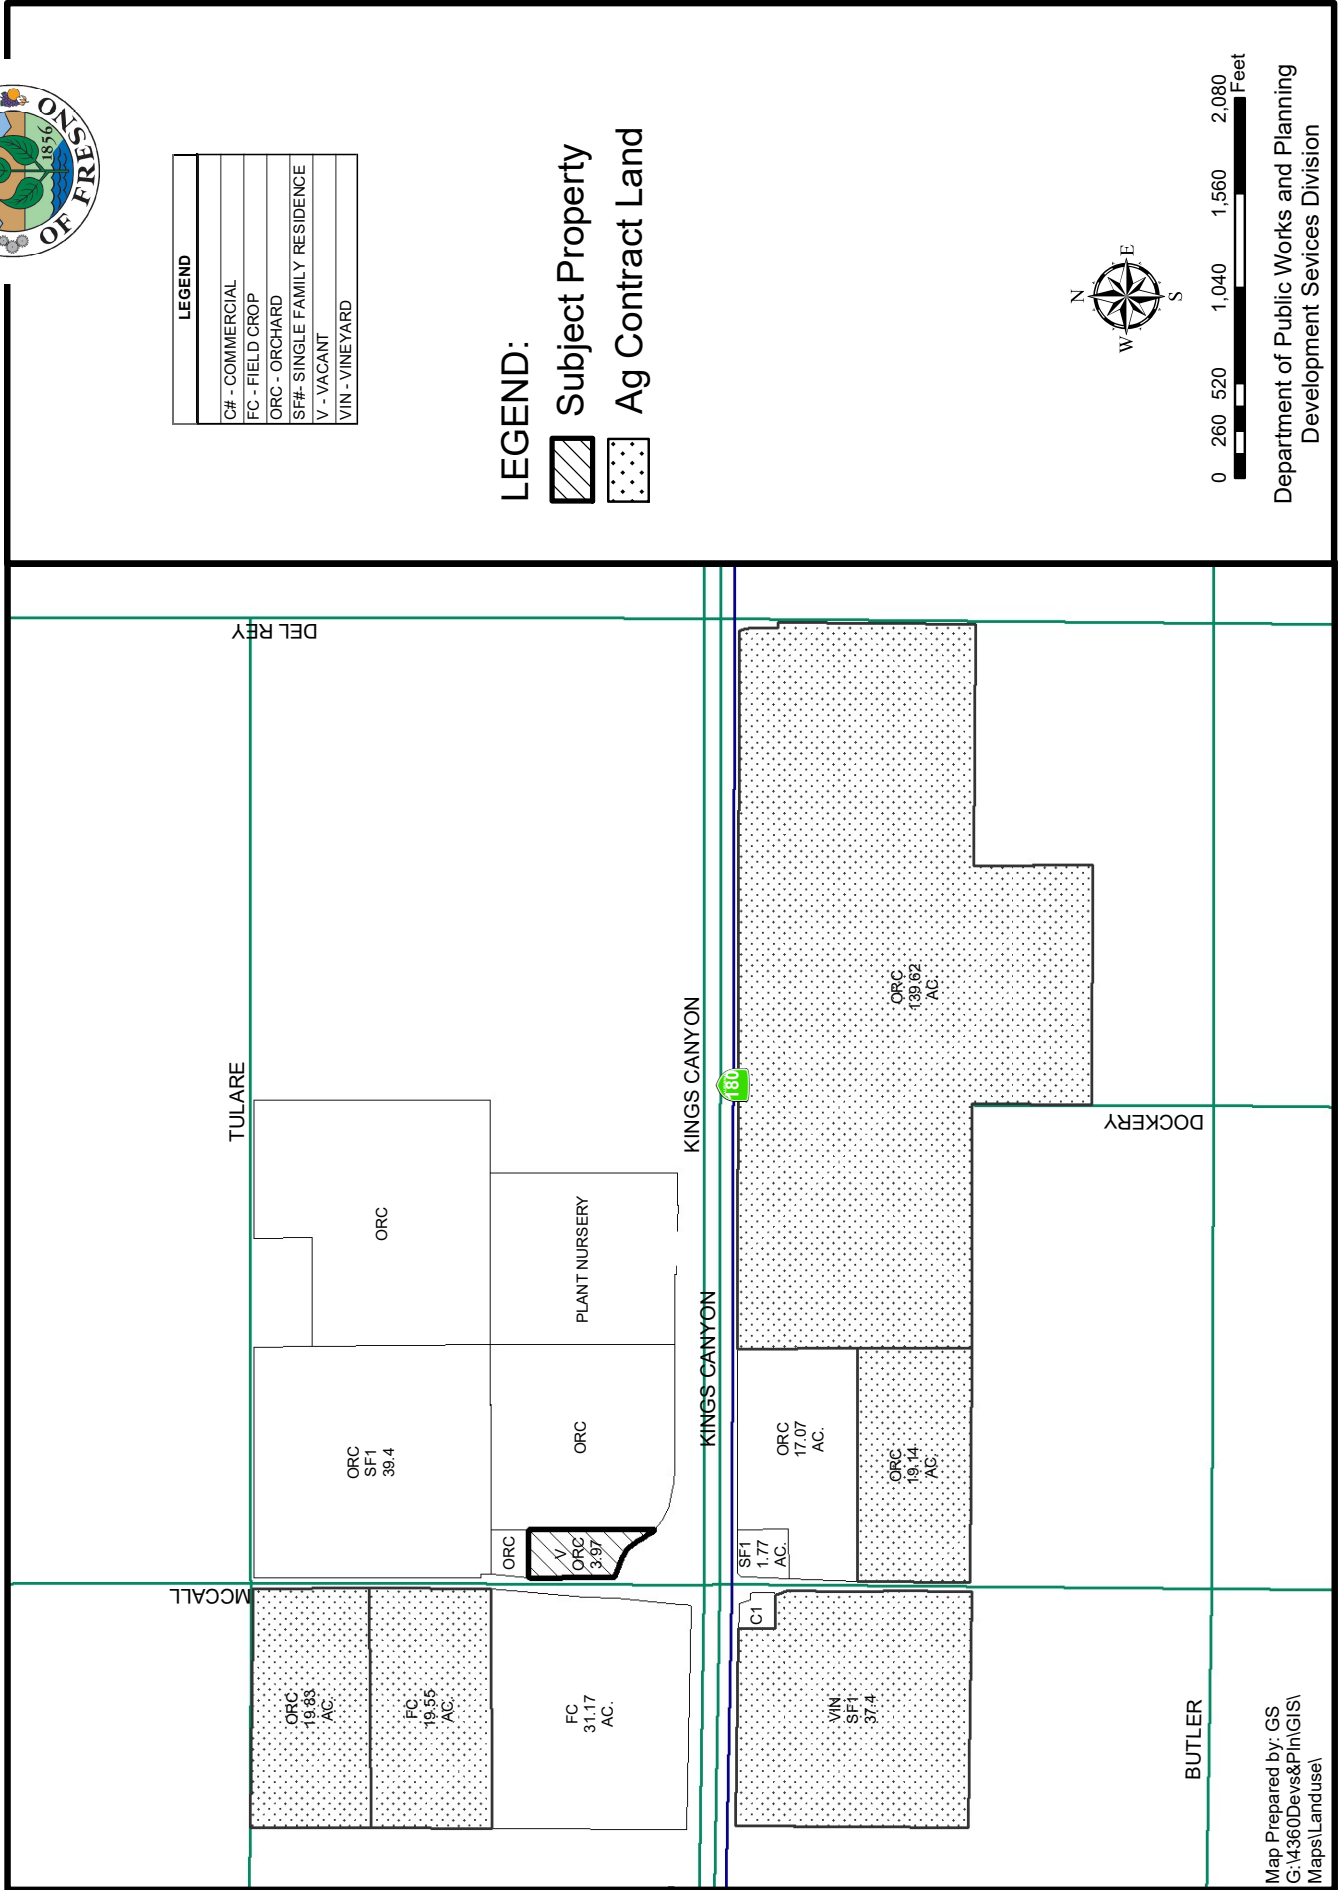


LEGEND
C# - COMMERCIAL
FC - FIELD CROP
ORC - ORCHARD
SF# - SINGLE FAMILY RESIDENCE
V - VACANT
VIN - VINEYARD

LEGEND:
 Subject Property
 Ag Contract Land




Department of Public Works and Planning
 Development Services Division


Map Prepared by: GS
 G:\4360Devs&P\h\GIS\Maps\Landuse\

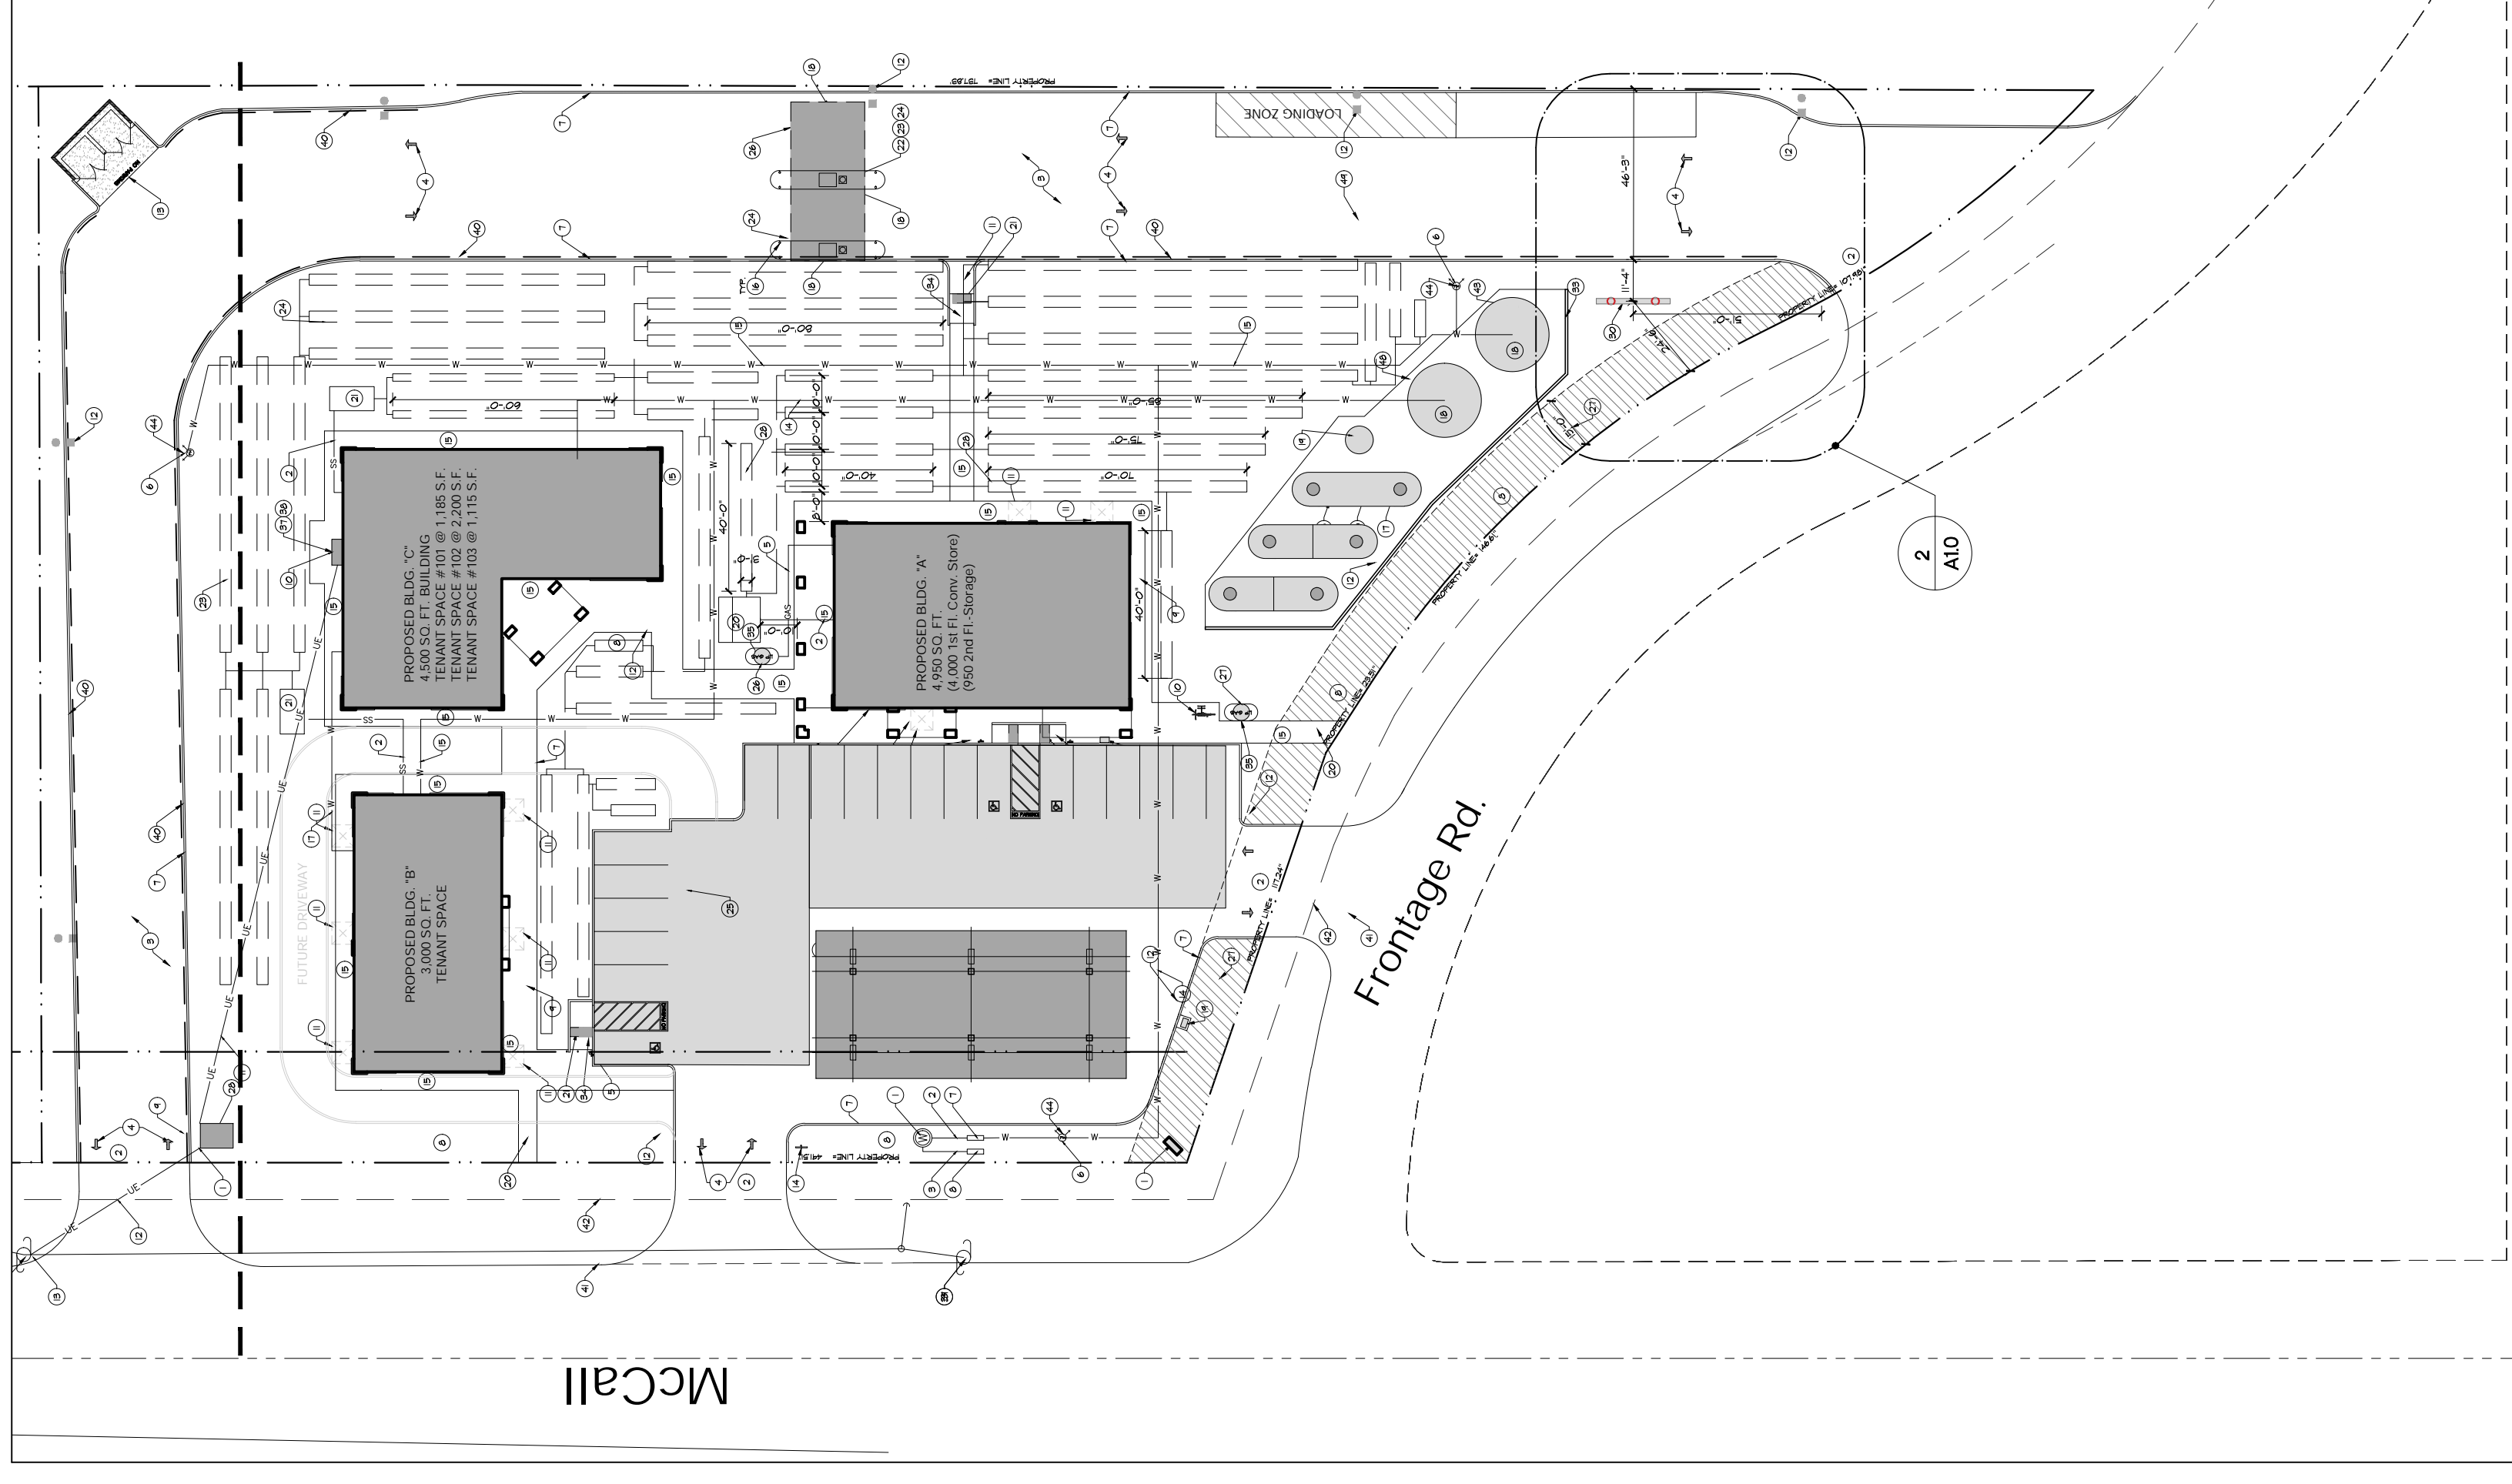

HWY 180 EAST
 SITE PLAN
 SCALE = 1" = 40'-0"



CALL UNDERGROUND
 SERVICE ALERT (U.S.A.)
 TOLL-FREE (800) 227-2600
 48 HOURS
 BEFORE EXCAVATING

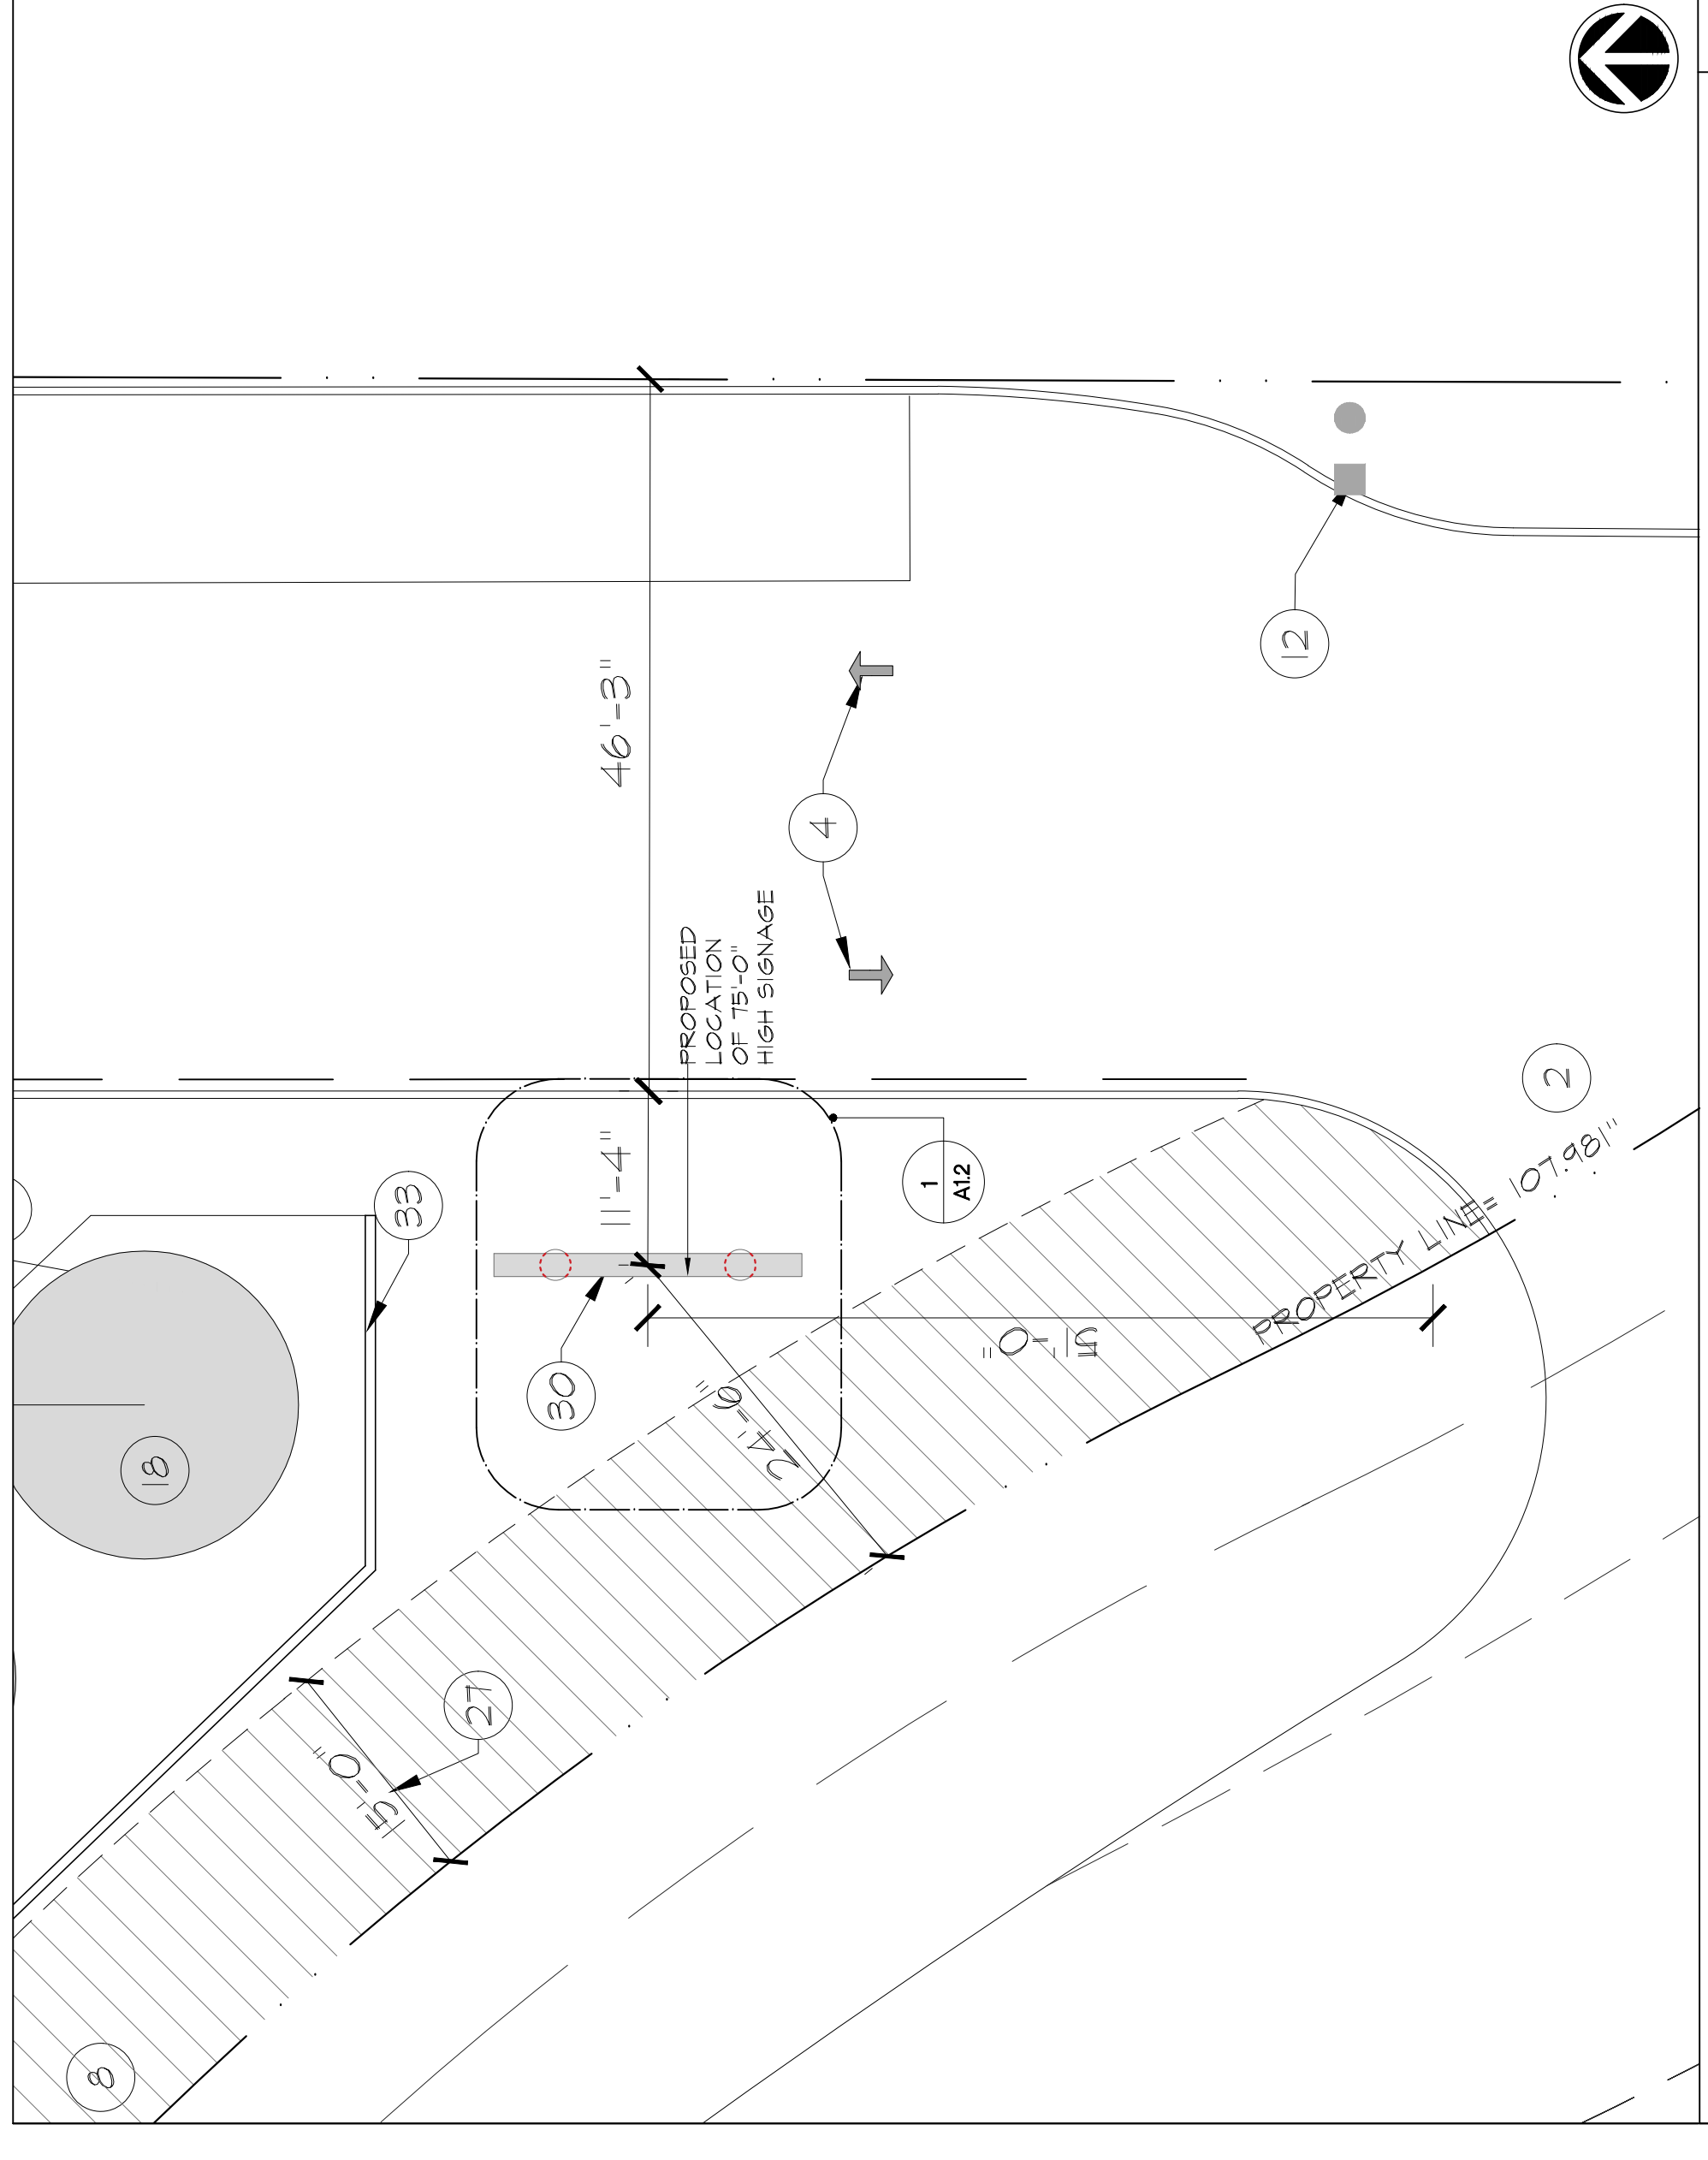

ENLARGED SITE PLAN
 SCALE = 1" = 1'-0"
 2

KEY NOTES	KEY NOTES
1 BUSINESS SIGNAGE, 35'-0" HIGT.	1 EMERGENCY PUMP
2 CONCRETE DRIVE APPROACH.	2 SHUT OFF SWITCH
3 ASPHALT CONCRETE PAVING.	3 24" X 36" PORTABLE FIRE EXTINGUISHER.
4 WHITE PAINTED DIRECTIONAL ARROW-SEE DETAIL 1/A1.3.	4 EMERGENCY PROCEDURES' SIGN.
5 ACCESSIBLE PARKING STALL, SIGNAGE, SEE DETAILS 2/A1.3, 3/A1.3, 4/A1.3, 5/A1.3.	5 PROPOSED DIESEL CANOPY.
6 4" WIDE PAINTED STRIPE	6 15' LANDSCAPE SETBACK.
7 6" CONCRETE CURB.	7 ELECTRICAL TRANSFORMER ON CONCRETE PAD.
8 LANDSCAPE AREA.	8 ELECTRIC VEHICLE CHARGING STATION, ACCESSIBLE PARKING AREA
9 ACCESSIBLE PATH OF TRAVEL ROUTES, 2% MAX. GROSS SLOPE AND THERE SHALL BE NO VERTICAL OFFSET FROM THE PUBLIC WAY / ACCESSIBLE PARKING STALL INTO THE BUILDING OR RESTROOMS.	9 15' HIGH FREEMAY SIGN.
10 2 STALL BIKE RACK, MADRAX #EOL450-2 OR EQUAL-SEE DETAIL 1/A1.3.	10 PROPOSED WATER STORAGE TANKS. SEE TANK CALCULATION THIS SHEET.
11 5' X 5' CONCRETE LANDING. MAX SLOPE TO BE 1:48 FOR 24" MIN. PAST THE STRIKE EDGE CLEARANCE EXCEEDED. REMAINDER MAY BE UP TO 1:48. GENERAL CONTRACTOR TO VERIFY 'N' FIELD.	11 UNDERGROUND ADS SYSTEM, STORMTECH MODEL MFC-4500
12 ON-SITE LIGHT FIXTURE, HOOD-TYPE-SEE DETAIL 9/A1.3.	12 6" HIGH SPLIT FACE C.M.U. SCREEN WALL.
13 TRASH ENCLOSURE PER COUNTY OF FRESNO STANDARDS. SEE DETAIL 9/A1.3.	13 CONC. AC. RAMP, AS PER ADA-COMPLIANCE
14 TON-MARKY SIGNAGE AT SITE ENTRY-SEE DETAIL 9/A1.3.	14 LF6 TANK, FOR BUILDING, 12000 GALLON CAPACITY
15 CONCRETE FLOWLINE, PROVIDE CONTROL JOINTS AS SHOWN-SEE DETAIL 10/A1.3.	15 LF6 TANK, FOR 12000 GALLON CAPACITY
16 CONCRETE FILLED STEEL BOLLARD-SEE DETAIL 1/A1.3.	16 ELECTRICAL MAIN SWITCHBOARD, 2000 MIN. AMPERAGE-REFER TO ELECTRICAL DRAWINGS.
17 ABOVE GROUND FUEL TANKS, 1-12,000 GALLON CAPACITY DIESEL FUEL TANK, 6 GAS FUEL TANK, 2-12,000 GALLON CAPACITY DIESEL/GAS FUEL TANK, 10000 GALLON CAPACITY (SEE 'E.A.). SEPARATE PERMIT.	17 ELECTRICAL METERS, 5-TOTAL UNITS, REFER TO ELECTRICAL DRAWINGS.
18 DIESEL PUMP BY OTHERS, PROVIDE DISPENSER OPERATING INSTRUCTIONS ON ALL DISPENSERS AND 'WARNING' SIGNS, NO SMOKING, SHUT OFF MOTOR, BY OTHERS.	18 EXISTING UTILITY POLE
19 SELF-SERVICE COMPRESSED AIR.	19 DASHED LINE DENOTES FIRE LANE DESIGNATION. SEE FIRE LANE NOTES.
20 ACCESSIBLE ROUTE TO PUBLIC WAY.	20 EXISTING EDGE OF ROAD PAVEMENT
21 TRUNCATED DOMES-SEE DETAIL 2/A1.3	21 FUTURE CONC. CURB & GUTTER
	22 PROPOSED DIESEL EXHAUST FLUID (DEF) TANK.
	23 FIRE HYDRANT, AS PER COUNTY STDS.
	24 WATER WELL.
	25 BACKFLOW PREVENTER DEVICE, AS PER COUNTY STDS.
	26 TRUCK PARALLEL PARKING STALL
	27 4" THK. CONCRETE EQUIPMENT SLAB
	28 LOADING ZONE.
	29 PONDING BASIN.
	30 PROVIDE 6" Ø ELECTRICAL CONDUIT FOR FUTURE GAS DISPENSERS.


GENERAL NOTES

- CHEMICAL TOILET IS REQUIRED ON-SITE DURING CONSTRUCTION.
- ANY CHANGES FROM THE APPROVED PLANS DURING THE COURSE OF CONSTRUCTION SHALL CAUSE CONSTRUCTION TO BE SUSPENDED UNTIL SUCH TIME AS THE PLANS CAN BE AMENDED BY THE DESIGNER AND SUBMITTED TO THE CITY/COUNTY FOR REVIEW AND APPROVAL.
- THE GENERAL CONTRACTOR SHALL BE RESPONSIBLE FOR THE VERIFICATION OF ALL DIMENSIONS, GRADES, AND ALL OTHER CONDITIONS AND CORRELATE AT THE JOB SITE AND REPORT ANY DISCREPANCIES TO THE DESIGNER FOR CLARIFICATION PRIOR TO COMMENCING ANY WORK.
- THE GENERAL CONTRACTOR SHALL BE RESPONSIBLE FOR THE WORK AND THE COORDINATION OF ALL TRADES AND GOVERNING AGENCIES.
- THE DESIGNER ASSUMES NO RESPONSIBILITY FOR THE SUPERVISION OF THE WORK AND/OR POSSIBLE ERRORS OR OMISSIONS SHOWN OR INFERRED ON THE DRAWINGS OR THE PROPER EXECUTION OF THE SAME.
- JOB CARD REQUIRED TO BE AVAILABLE FOR SIGNATURE AT THESE PLANS AND RELATED DOCUMENTS MUST BE AVAILABLE AT THE JOB SITE DURING ANY INSPECTION ACTIVITY.
- ANY YARDS USED FOR ALLOWABLE AREA INCREASE SHALL BE PERMANENTLY MAINTAINED.
- ANY SURVEY MONUMENTS WITHIN THE AREA OF CONSTRUCTION SHALL BE PRESERVED AND THE PERSONS RESPONSIBLE TO PRACTICE LAND SURVEYING IN THE STATE OF CALIFORNIA.
- TWO WORKING DAYS BEFORE COMMENCING EXCAVATION OPERATIONS WITHIN THE STREET RIGHT-OF-WAY AND/OR UTILITY EASEMENTS, THE PERSONS RESPONSIBLE SHALL HAVE BEEN LOCATED BY UNDERGROUND SERVICES ALERT (USA). CALL 1-800-642-2444.
- NO USES OF LAND, BUILDING OR STRUCTURES OTHER THAN THOSE SPECIFICALLY APPROVED PURSUANT TO THIS SITE PLAN SHALL BE PERMITTED.



**CENTRAL VALLEY
 ENGINEERING & SURVEYING, INC.**
 2132 HIGH STREET
 SELMA, CA 95662
 WWW.CIVEAS.COM
 Tel: (559) 891-8811
 Fax: (559) 891-8815
 Email: info@civeas.com

PROJECT
PROPOSED 75'-0" HIGH SIGNAGE
MCCALL AND HWY 180
SANGER, CA.
 APN: 314-120-61 & 62

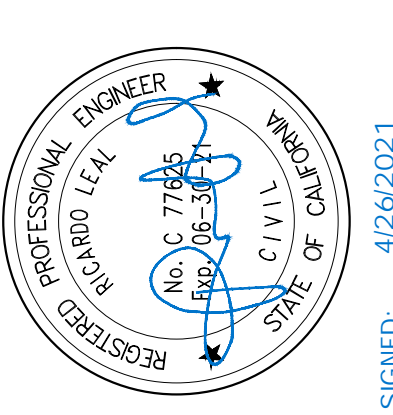

DATE SIGNED: 4/26/2021


Revisions	Date
△	
△	
△	
△	
△	

CIVEAS JOB # :	18050
DATE:	04/21/2021
PLANNING SUBMITTAL # :	
PLAN CHECK SUBMITTAL # :	
DRAWN BY:	JK
CHECKED BY:	RL
SCALE:	AS NOTED

A1.1


ALL IDEAS, DESIGNS, ARRANGEMENTS AND PLANS INDICATED OR REPRESENTED BY THIS DRAWING ARE OWNED BY AND THE PROPERTY OF CVEAS OR CORPORATION FOR ANY PURPOSE WHATSOEVER WITHOUT THE WRITTEN PERMISSION OF CVEAS OR CORPORATION. EVOLVED AND DEVELOPED FOR USE ON AND IN CONNECTION WITH THE SPECIFIED PROJECT. NONE OF SUCH IDEAS, DESIGNS, ARRANGEMENTS OR PLANS SHALL BE USED BY OR DISCLOSED TO ANY PERSON, FIRM OR CORPORATION FOR ANY PURPOSE WHATSOEVER WITHOUT THE WRITTEN PERMISSION OF CVEAS OR CORPORATION. ANY PUBLICATION OF SAME AND NO COPYING, REPRODUCTION OR USE THEREOF IS PERMISSIBLE WITHOUT THE CONSENT OF CVEAS.

EXHIBIT 6

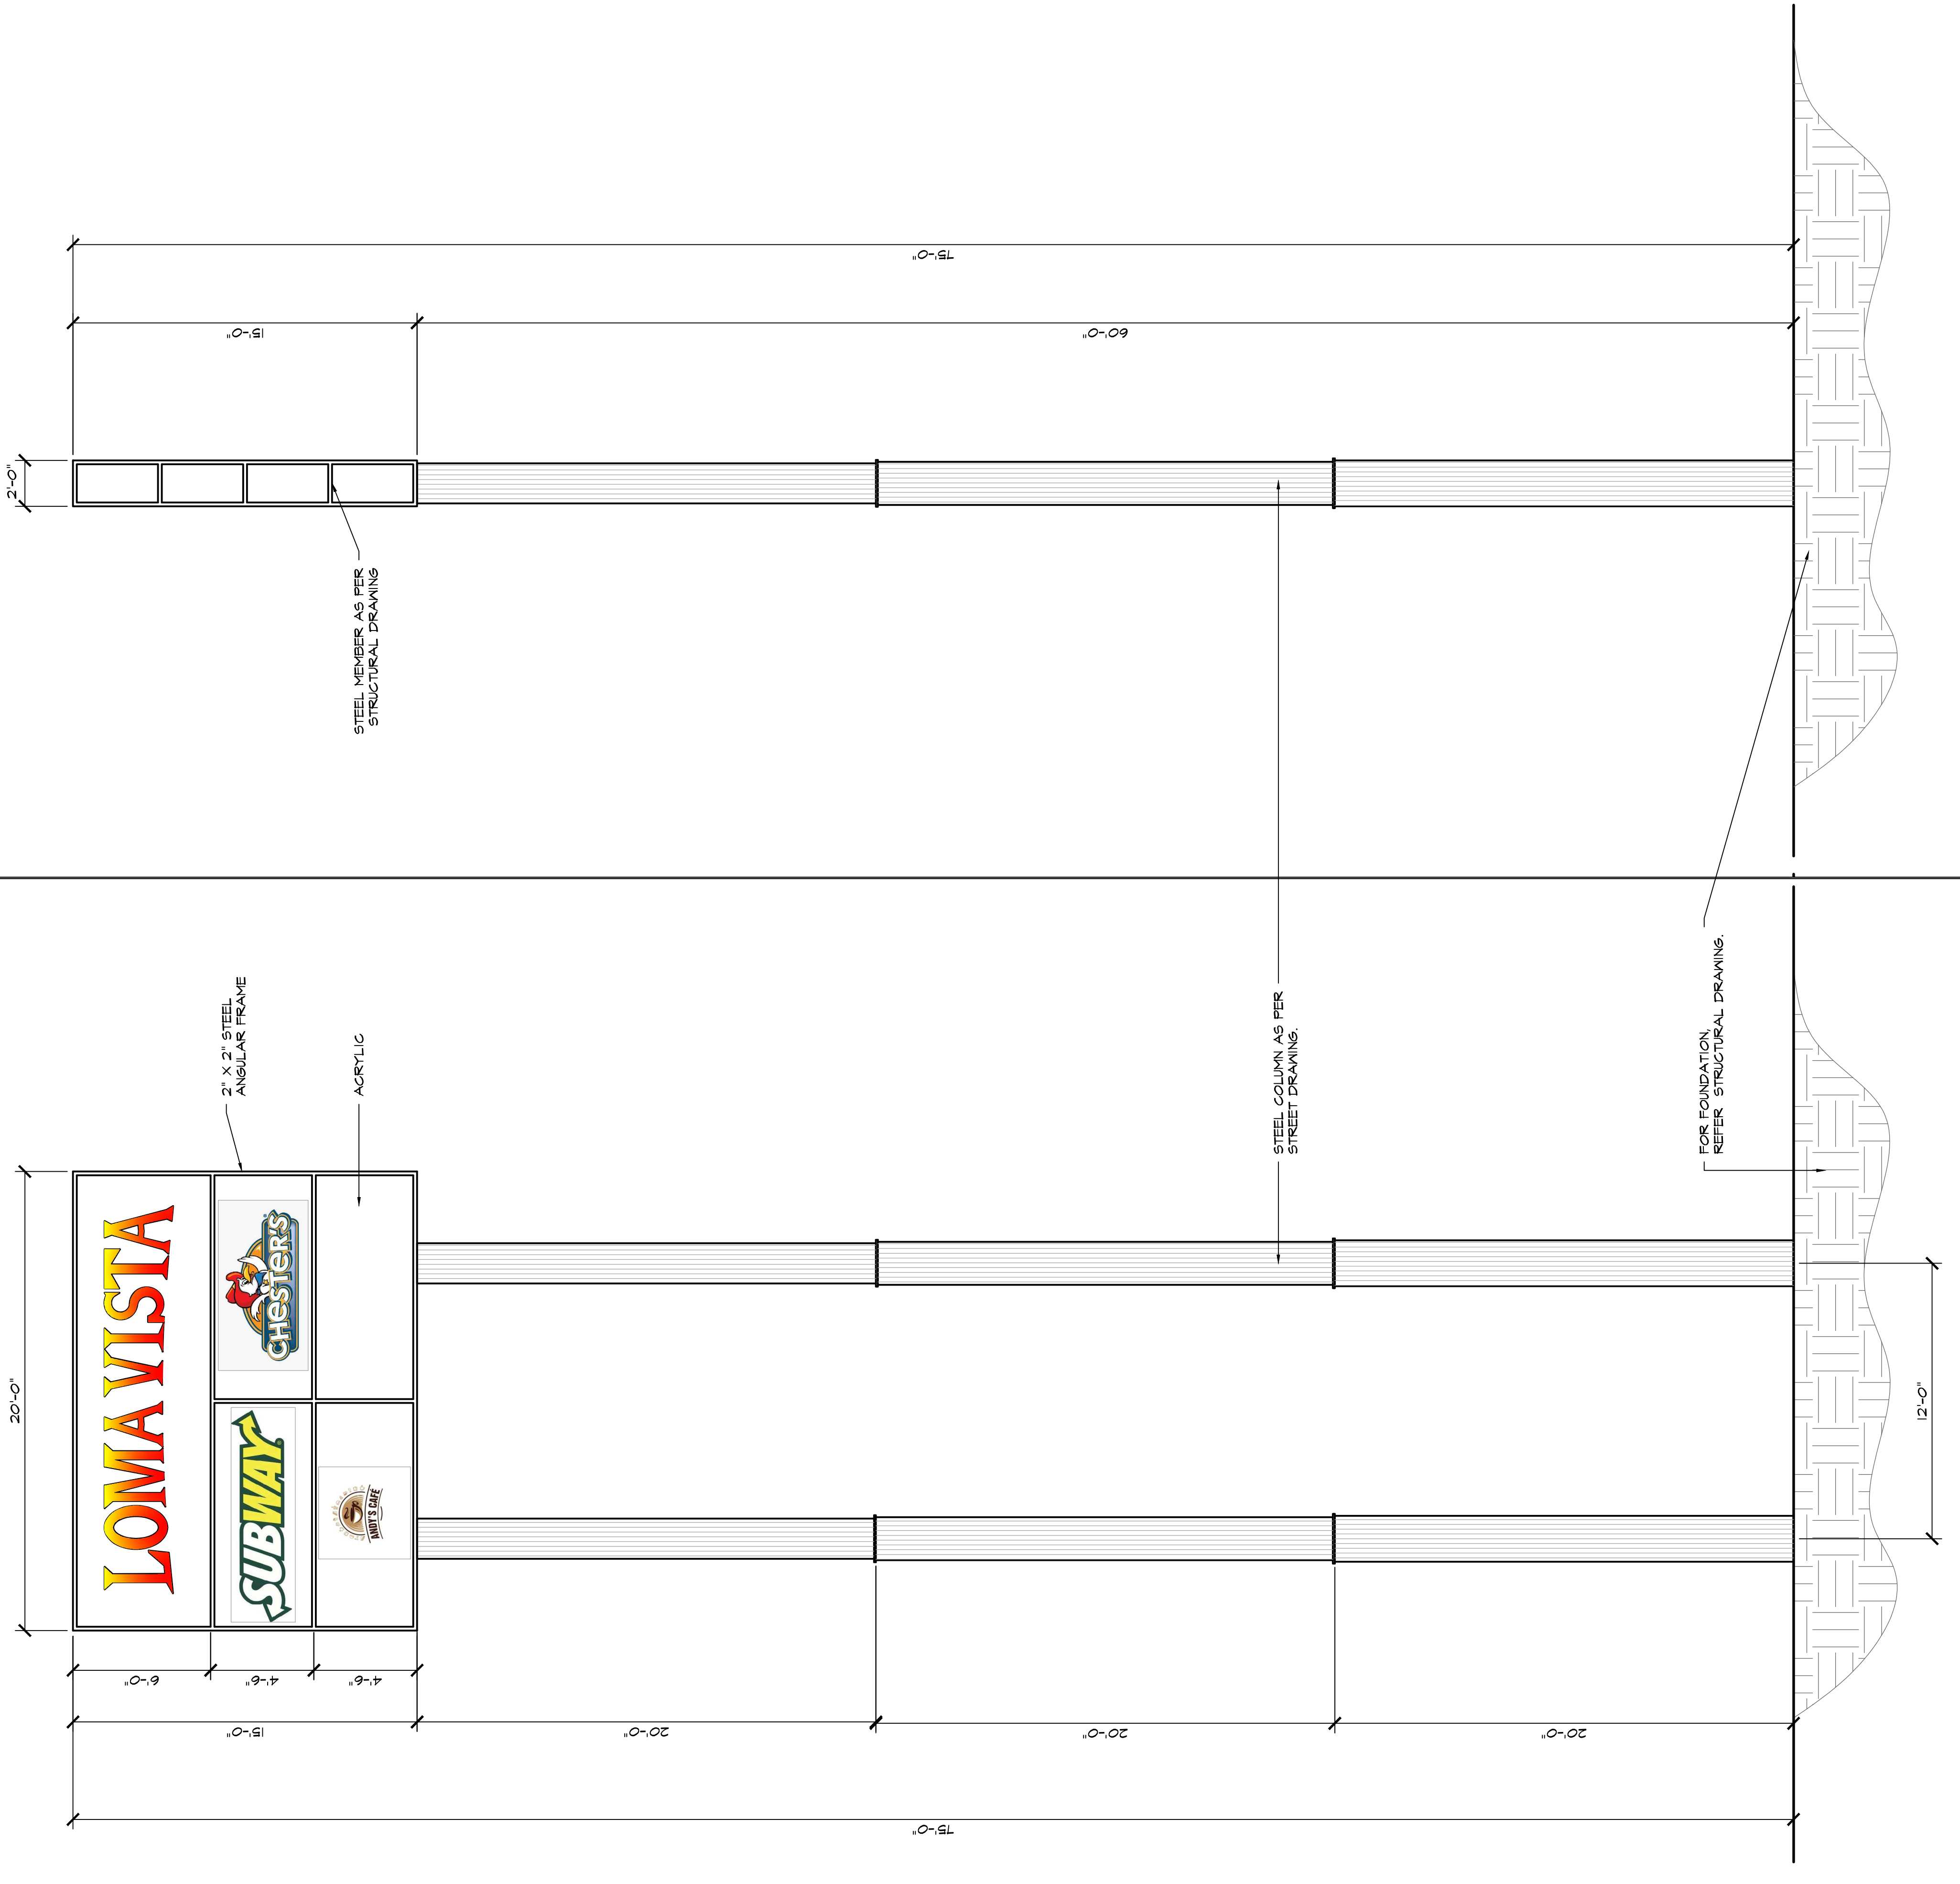

FRONT ELEVATION 1
SCALE: 1/4" = 1'-0"

SIDE ELEVATION 1
SCALE: 1/4" = 1'-0"

 

CVEAS
CENTRAL VALLEY
ENGINEERING & SURVEYING, INC.
 2132 HIGH STREET
 SELMA, CA 93862
 WWW.CVEAS.COM
 Tel: (559) 891-8811
 Fax: (559) 891-8815
 Email: info@cvetas.com

PROJECT
 PROPOSED 75'-0" HIGH SIGNAGE
 MCALL AND HWY 180
 SANGER, CA.
 APN: 314-120-61 & 62

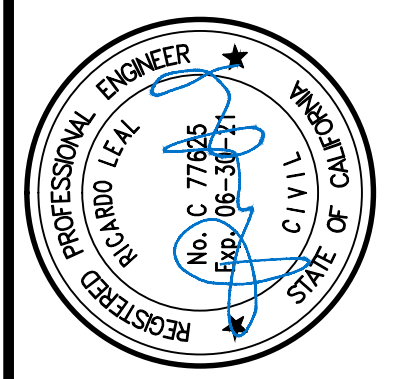


EXHIBIT 6

DATE SIGNED: 4/26/2021


Revisions	Date
△	
△	
△	
△	
△	

POLE
 ELEVATION


CVEAS JOB #:	18050
DATE	04/21/2021
PLANNING SUBMITTAL #	
PLAN CHECK SUBMITTAL #	
DRAWN BY:	JK
CHECKED BY:	RL
SCALE	AS NOTED

A1.2


ALL IDEAS, DESIGNS, ARRANGEMENTS AND PLANS INDICATED OR REPRESENTED BY THIS DRAWING ARE OWNED BY AND THE PROPERTY OF CVEAS OR CONSULTANTS, AND WERE CREATED, EVOLVED AND DEVELOPED FOR USE ON AND IN CONNECTION WITH THE SPECIFIED PROJECT. NONE OF SUCH IDEAS, DESIGNS, ARRANGEMENTS OR PLANS SHALL BE USED OR DISCLOSED TO ANY PERSON, FIRM OR CORPORATION FOR ANY PURPOSE WHATSOEVER WITHOUT THE WRITTEN PERMISSION OF CVEAS OR CONSULTANTS. EVOLVED AND DEVELOPED FOR USE ON AND IN CONNECTION WITH THE SPECIFIED PROJECT. NONE OF SUCH IDEAS, DESIGNS, ARRANGEMENTS OR PLANS SHALL BE USED OR DISCLOSED TO ANY PERSON, FIRM OR CORPORATION FOR ANY PURPOSE WHATSOEVER WITHOUT THE WRITTEN PERMISSION OF CVEAS OR CONSULTANTS.

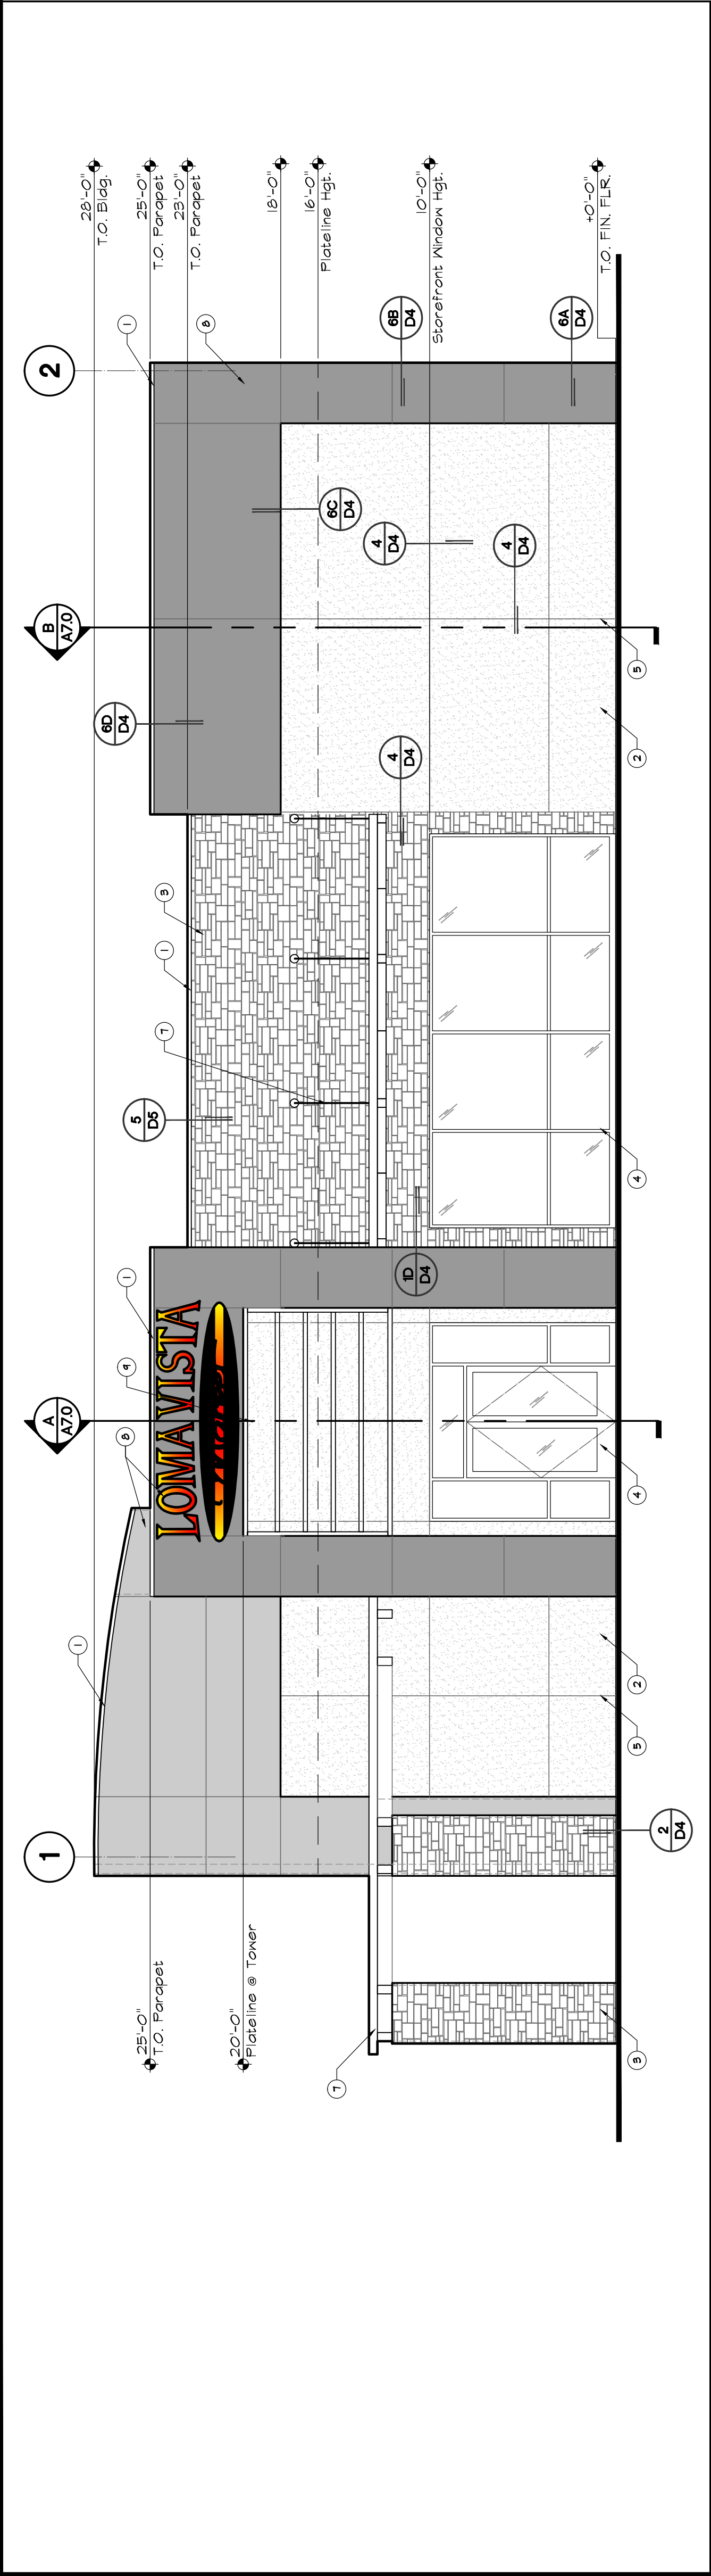


FRONT ELEVATION (WEST)
SCALE = 3/16" = 1'-0"

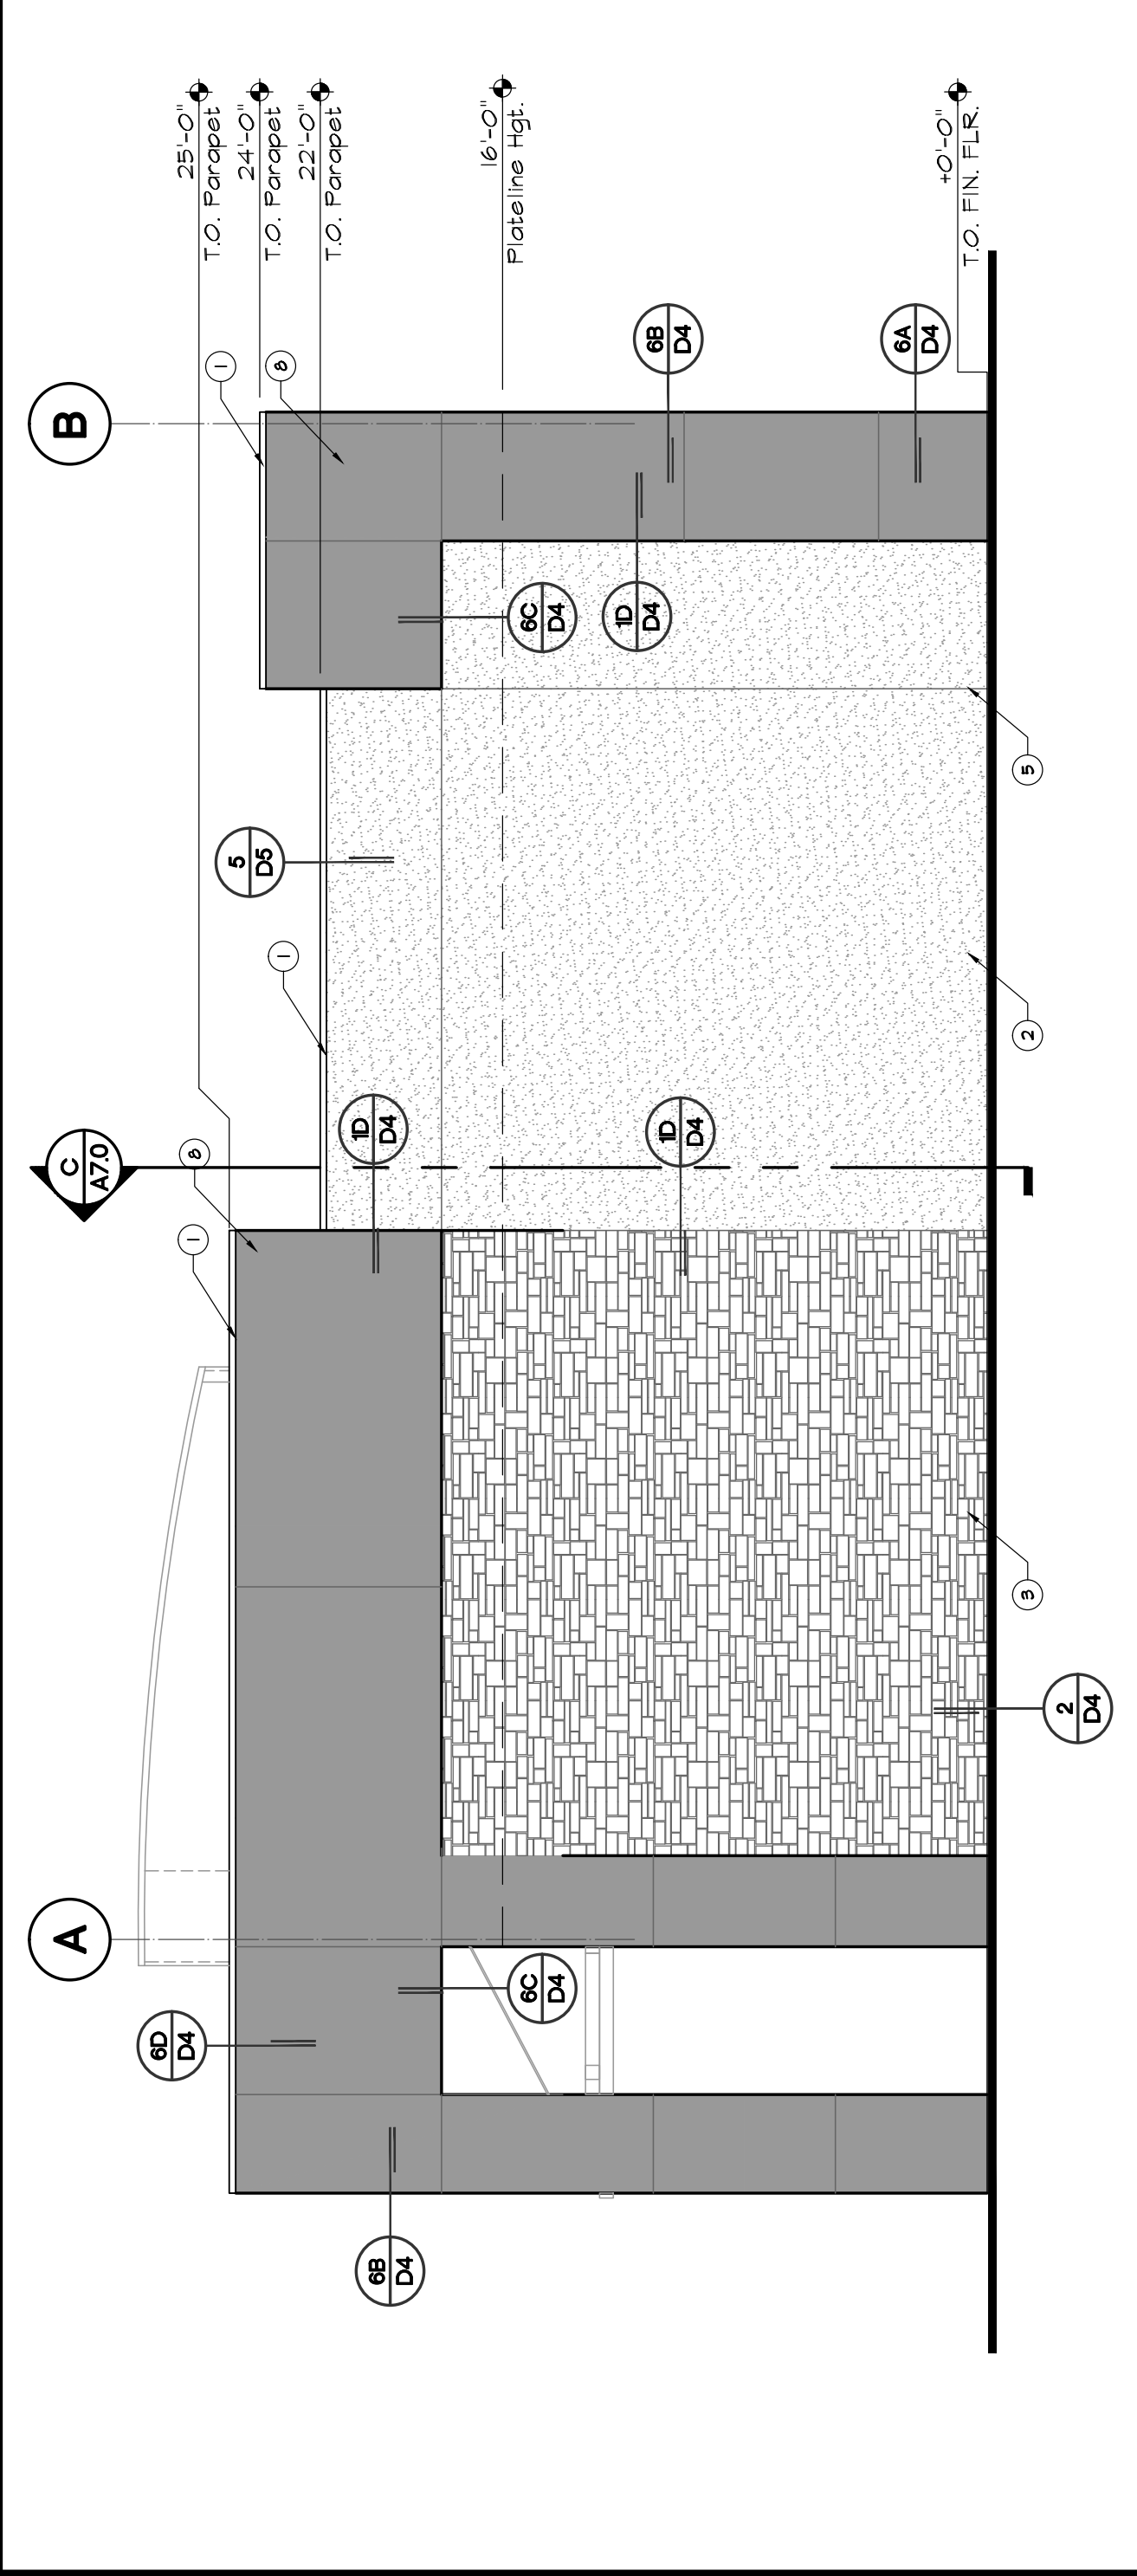

RIGHT SIDE ELEVATION (SOUTH)
SCALE = 3/16" = 1'-0"

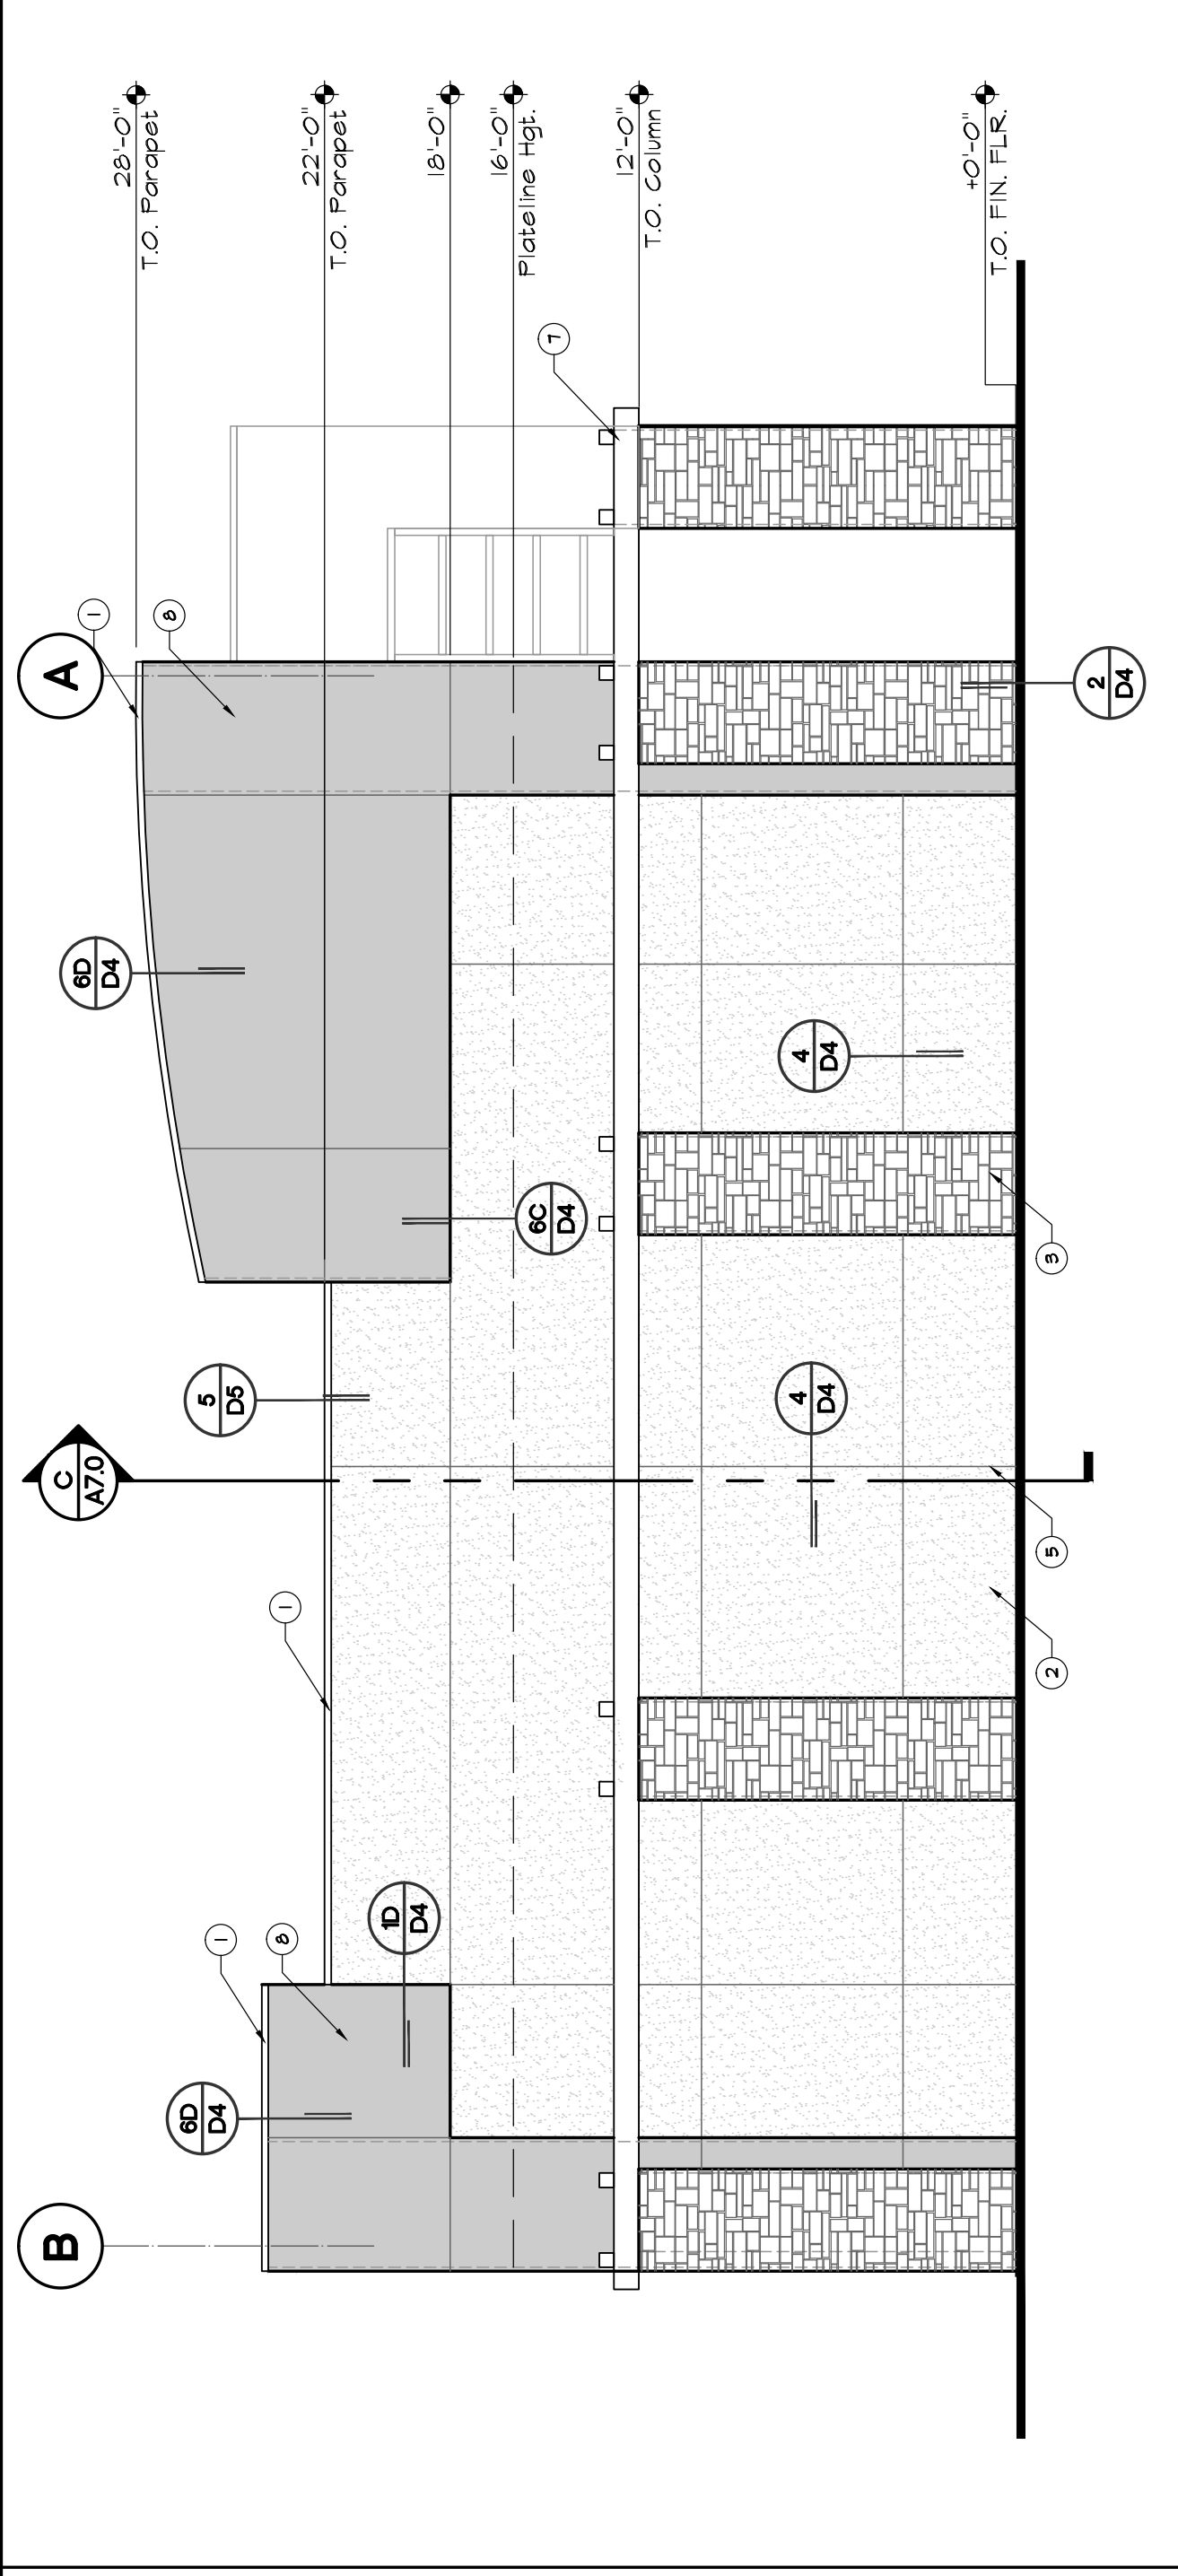

LEFT SIDE ELEVATION (NORTH)
SCALE = 3/16" = 1'-0"

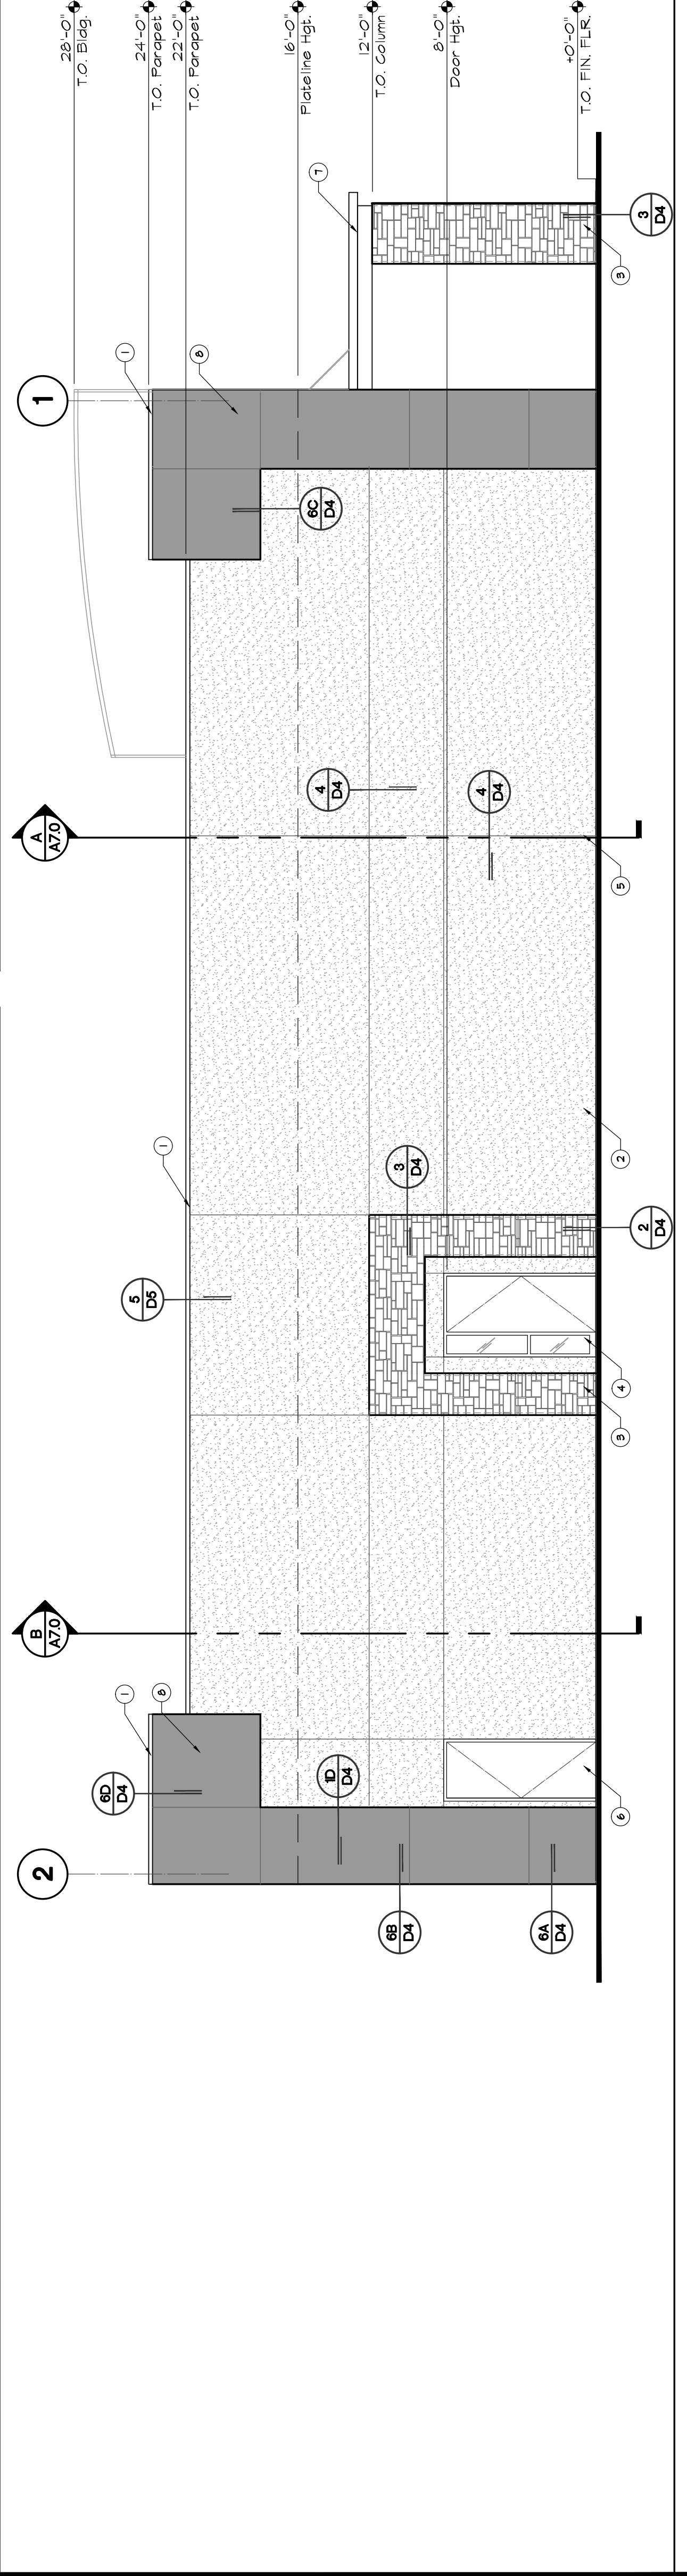

REAR ELEVATION (EAST)
SCALE = 3/16" = 1'-0"

- KEYED NOTES**
- 1 PARAPET CAP.
 - 2 STUCCO WALL ASSEMBLY - PAINT.
 - 3 STACKED STONE VENEER.
 - 4 PRE-FINISHED ALUMINUM STOREFRONT SYSTEM.
 - 5 STUCCO EXPANSION SCREED, PAINT.
 - 6 PAINTED METAL DOORS.
 - 7 PRE-FINISHED METAL AWNINGS.
 - 8 PRE-FINISHED ALUMINUM PANEL SYSTEM, ALIS.
 - 9 PRE-FINISHED METAL LOWER DECOR.
 - 10 PRE-FINISHED METAL CLOCK. VERIFY W/ OWNER.

CVEAS
CENTRAL VALLEY
ENGINEERING & SURVEYING, INC.
2132 HIGH STREET
SELMA, CA 95662
WWW.CVEAS.COM
Tel: (559) 891-8811
Fax: (559) 891-8815
Email: info@cveas.com

PROJECT
PROPOSED RETAIL DEVELOPMENT
MCGALL AND HWY 180
SANGER, CA.
APN: 314-120-61 & 62



Revisions	Date
	01/14/2019

EXTERIOR ELEVATIONS BLDG. "A"

CVEAS JOB #:	18050
DATE:	03/05/19
PLANNING SUBMITTAL #:	SPP #8101
PLAN CHECK SUBMITTAL #:	18-0940 BLDGS. A,B,C
DRAWN BY:	MSE
CHECKED BY:	RL
SCALE:	AS NOTED

A2.0

EXHIBIT 7

Pre-application Review No: 21-002653

APN: 314-120-66

Project Address: 10070 E. Kings Canyon Road, Sanger, CA 93657

This property in specific is located next to the 180 freeway. Most of the clientele will be from people driving the 180 and the need of a 75'-foot pole sign is to give visibility at an adequate distance for clients to slow down and stop by.

Variance Findings:

1. There are exceptional or extraordinary circumstances or conditions applicable to the property involved which do not apply generally to other property in the vicinity having the identical zoning classification.

This property in specific is zoned Community Shopping Center and it's the only one within the vicinity with such zoning designation. The property will be providing NEW services, different from the ones already found within the vicinity.

2. Such variance is necessary for the preservation and enjoyment of a substantial property right of the applicant, which right is possessed by other property owners under like conditions in the vicinity having the identical zoning classification.

There are no other properties within the vicinity with the identical zoning classification. C2 zoning allows shopping centers to be built, thus the need of the sign to display the services provided.

3. The granting of a variance will not be materially detrimental to the public welfare or injurious to property and improvement in the vicinity in which the property is located.

The granting of the variance will not affect its surroundings. The height of the pole sign will not block any view; it will be visible from about 1.5 miles away. It will be a static pole, with an automatic timer to light it up during night time. It will be made of mostly metal with some aluminum and flexy glass.

4. The granting of such variance will not be contrary to the objectives of the General Plan.

The sign will be in a commercial zone displaying the commercial services provided.

ATTACHMENT C

CVEAS, INC./ Harpreet Singh
2511 Logan St.
Selma, CA 93662

To whom it may concern,

On August 12, 2021 Variance application No. 4106 was presented to the planning commission meeting by the owner Harpreet Singh and his representative CVEAS. The variance to allow a 75'-tall sign, 300 S.F. in area, where a maximum height of 35' and 150 S.F. in area are allowed, was denied by the planning commission.

We are asking to appeal their decision, and to the Board of Supervisors to reconsider the variance.

The planning commission denied the variance because of several reasons, here are some of them. They said the sign was going to affect the visibility for the neighbors, it would bring issues to aircrafts, future developments will request the same type of variance, and they also mentioned they didn't see the need for such a tall sign, but they did mention a sign lower than 75' would maybe work in their own discussion.

We want to appeal because we strongly believe the decision was incorrect. This vicinity is mainly agricultural land so there's hardly any neighbors close by. There are existing PG&E towers and lines about 85' high running along McCall Ave. near this site and they don't represent any issue to the aircrafts. Future developments might request the same type of variance, but there are hardly any sites with the same zone classification within the vicinity; it's important to mention the site's location, this site is not located directly at the intersection, thus the need of a higher pole sign. In addition to this, we did take into consideration the comments from the planning commission so we are open to lower the height, but the owner wants to bring new businesses to this site and help them succeed, thus the request for reconsidering the variance for the sign.

Sincerely,

CVEAS/Harpreet Singh



RECEIVED
AUG 12 2021

CLERK. BOARD OF SUPERVISORS

For Office Use Only	
Date received:	8/12/21
Copied to:	W. Ketter C. Motta D. Landell
Date copy sent:	A. Salmeron 8/12/21
Hearing set for:	

NOTICE OF APPEAL OF PLANNING COMMISSION DECISION

Date: Aug 12, 2021

Appeal Fee: \$508 – Due when filing appeal

APPELLANT FILL IN BELOW THIS LINE, THIS SIDE ONLY – PLEASE PRINT OR TYPE

Project Site Address

10070 E. Kings Canyon Rd Sanger

34-120-66

Number

Street

City

Zip

Assessor's Parcel Number

Appellant's Information

Name: Brenda Ramirez

Mailing Address: 2511 Logan St.
Selma, CA 93662

Telephone: 509.891.8811

Applicant's Information check if same as Appellant)

Name: _____

Mailing Address: _____

Telephone: _____

Subject of Appeal

I wish to appeal the Planning Commission's decision to Approve Deny

Variance Application No.* 4106
Conditional Use Permit No. _____
Director Review and Approval Application No. _____
Tentative Tract Application No. _____
Amendment Application No. _____
Amendment to Text Application No. _____
Other: _____

Date of Planning Commission Action 8.12.21

Reason(s) for Appeal (Attach additional sheets if necessary)

Reducing request from 75' high sign to 55' high.




Appellant's Signature


* Fresno County Zoning Ordinance § 877(c) requires that any appellant, other than the applicant, County Department Director, or Board of Supervisors member, must be a property owner within a certain distance from the Variance Application property. The Department of Public Works and Planning will verify that the ordinance requirements are met. If the requirements are not met, the appeal fee will be returned and no date for appeal hearing before the Board of Supervisors will be set.

Please return completed form to Clerk of the Board, 2281 Tulare Street, Room 301, Fresno, CA 93721.

ALL NOTES, SPECIFICATIONS, DIMENSIONS AND MATERIALS ARE TO BE INTERPRETED BY THE DRAWING AND SHALL BE USED IN CONNECTION WITH THE SPECIFICATIONS AND CONTRACT DOCUMENTS. THE CONTRACTOR SHALL BE RESPONSIBLE FOR OBTAINING ALL NECESSARY PERMITS AND APPROVALS FROM THE LOCAL, STATE AND FEDERAL AGENCIES. 

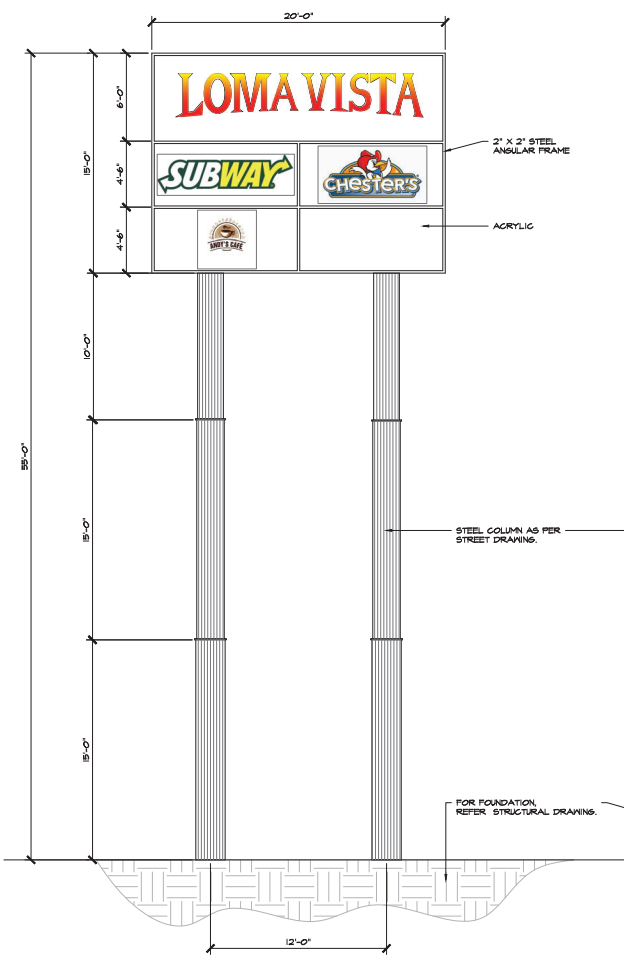

FRONT ELEVATION
 SCALE: 1/4" = 1'-0" 1

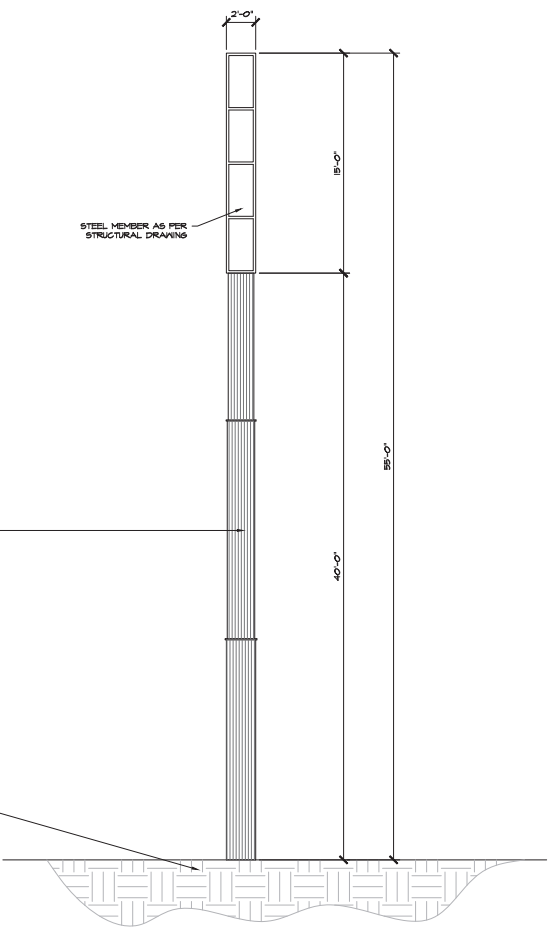

SIDE ELEVATION
 SCALE: 1/4" = 1'-0" 1

PROJECT
PROPOSED 55'-0" HIGH SIGNAGE
MCCALL AND HWY 180
SANGER, CA.
APN: 314-120-61 & 62



DATE SIGNED: 02/2022


Revisions	Date
△	
△	
△	
△	
△	

POLE
ELEVATION

CVEAS JOB #:	19050
DATE:	04/21/2021
PLANNING SUBMITTAL #:	
PLAN CHECK SUBMITTAL #:	
DRAWN BY:	JK
CHECKED BY:	RL
SCALE:	AS NOTED


CIVIL ENGINEERING • LAND SURVEYING • CONCRETE • STRUCTURAL DESIGN • ARCHITECTURAL DRAFTING • COMMERCIAL & RESIDENTIAL BUILDING DESIGN • PLANNING & PROJECT MANAGEMENT

ALL NOTES, SPECIFICATIONS, REQUIREMENTS AND PERMITS ARE TO BE OBTAINED BY THE CONTRACTOR PRIOR TO COMMENCING WORK. THE CONTRACTOR SHALL BE RESPONSIBLE FOR OBTAINING ALL NECESSARY PERMITS AND APPROVALS FROM THE LOCAL AGENCIES. 

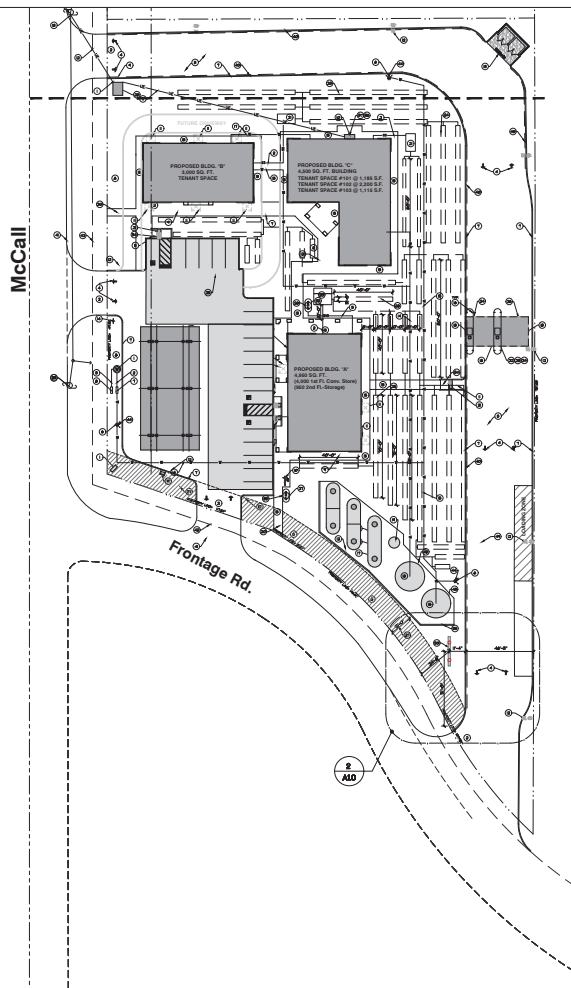


HWY 180 EAST

SITE PLAN
SCALE = 1" = 40'-0"

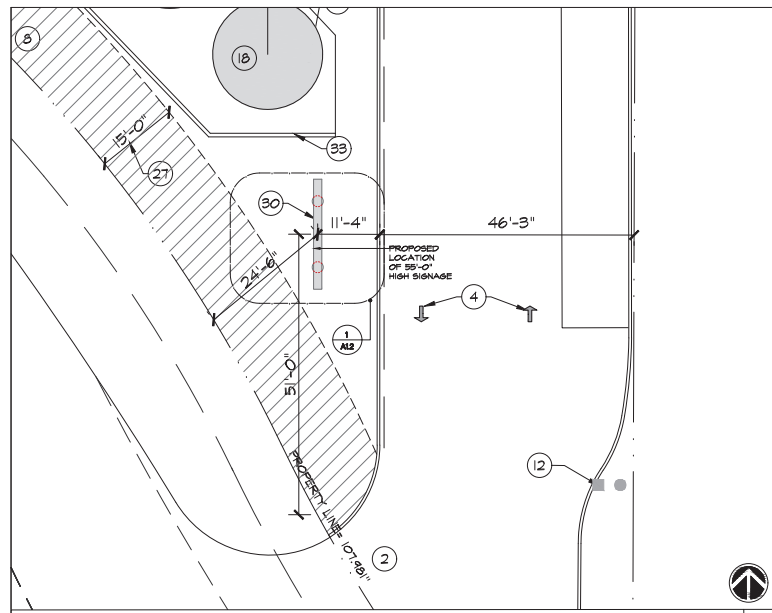

ENLARGED SITE PLAN
SCALE = 3/8" = 1'-0"

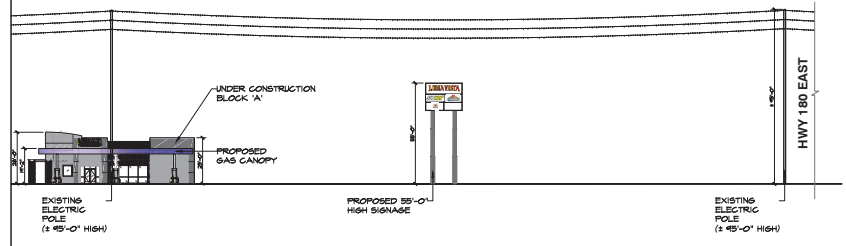

EAST ELEVATION
SCALE = 1/8" = 1'-0"

- | KEY NOTES | KEY NOTES |
|---|--|
| 1 BUSINESS SIGNAGE, 25'-0" HGT. OR SEPARATE PERMIT | 22 EMERGENCY PUMP OR SEPARATE PERMIT |
| 2 CONCRETE DRIVE APPROACH | 23 2A-4200 PORTABLE FIRE EXTINGUISHER |
| 3 ASPHALT CONCRETE PAVING | 24 EMERGENCY PROCEDURES SIGN |
| 4 WHITE PAINTED DIRECTIONAL ARROW-SEE DETAIL 2/A/B | 25 PROPOSED GAS CANOPY |
| 5 ACCESSIBLE PARKING STALL, SIGNAGE, STRIPING AND LANDSCAPE/LOADING ZONE-SEE DETAILS 2/A/B, 4/A/B, 4/B/A | 26 PROPOSED DIESEL CANOPY |
| 6 4" WIDE PAINTED STRIPE (TRAFFIC WHITE) | 27 15' LANDSCAPE SETBACK |
| 7 6" CONCRETE CURB | 28 ELECTRICAL TRANSPORTER ON CONCRETE PAD |
| 8 LANDSCAPE AREA | 29 ELECTRICAL VEHICLE CHARGING STATION |
| 9 ACCESSIBLE PATH OF TRAVEL, ROUTES SHALL HAVE A 5% MAX. SLOPE IN DIRECTION OF TRAVEL. 2% MAX. CROSS SLOPE AND THERE SHALL BE NO VERTICAL OFFSET GREATER THAN 1/2" ALONG THE ENTIRE PATH OF THE TRAVEL FROM THE PUBLIC WAY / ACCESSIBLE PARKING STALL INTO THE BUILDING OR RESTROOMS. | 30 15' HIGH FREEMWAY SIGN |
| 10 4" STALL BIKE RACK, MAXIMUM REQUIRED-2 OR EQUAL-SEE DETAIL 12/A/B | 31 PROPOSED WATER STORAGE TANKS. SEE TANK CALCULATION THIS SHEET. |
| 11 8' X 8' CONCRETE LANDING, MAX. SLOPE TO BE 1:40 FOR 30'-0" MIN. W/ MINIMUM CLEARANCE EXTENDED 24" MIN. FROM THE STRIKE EDGE. REMAINDER MAY BE UP TO 5% SLOPE MAX. GENERAL CONTRACTOR TO VERIFY IN FIELD. | 32 UNDERGROUND ADS SYSTEM-SEE TECHNICAL NOTES, INC-4000 |
| 12 TRASH ENCLOSURE PER COUNTY OF FRESNO STANDARDS | 33 6" HIGH SPLIT FACE CMU GREEN PAINT |
| 13 OFF-RAMP SIGNAGE AT SITE ENTRY-SEE DETAIL 2/A/B | 34 1500 GALLON TANK, FOR BUILDING, 1000 GALLON CAPACITY |
| 14 CONCRETE FLOORING, PROVIDE CONTROL JOINTS AS SHOWN-SEE DETAIL 12/A/B | 35 1500 GALLON TANK, FOR 2000 GALLON CAPACITY |
| 15 CONCRETE FILLED, STEEL BOLLARD-SEE DETAIL 12/A/B | 36 ELECTRICAL MAIN SWITCHBOARD, 20000 MIN. AMPERAGE-REFER TO ELECTRICAL DRAWINGS |
| 16 ABOVE GROUND FUEL TANKS, DIESEL FUEL TANK 1-12000 GALLON CAPACITY 2-12000 GALLON CAPACITY DIESEL GAS FUEL TANK (8000 GALLON CAPACITY EA), NOTE: FUEL TANKS TO BE ON SEPARATE PERMIT. | 37 ELECTRICAL METERS, 5-TOTAL UNITS, REFER TO ELECTRICAL DRAWINGS |
| 17 DIESEL PUMP BY OTHERS, PROVIDE DISPENSER OPERATING INSTRUCTIONS ON ALL DISPENSERS AND "WARNING" SIGNS. NO SMOKING, SHUT OFF MOTOR. | 38 EXISTING UTILITY POLE |
| 18 SELF SERVICE COMPRESSED AIR BY OTHERS | 39 DASHED LINE DENOTES FIRE LINE SEPARATION-SEE FIRE LINE NOTES |
| 19 ACCESSIBLE ROUTE TO PUBLIC WAY | 40 EXISTING EDGE OF ROAD PAVEMENT |
| 20 TRUNCATED DOME-SEE DETAIL 2/A/B | 41 FUTURE CONC. CURB & GUTTER |
| | 42 PROPOSED DIESEL EXHAUST FLUID (DEF) TANK |
| | 43 FIRE HYDRANT, AS PER COUNTY STD. |
| | 44 WATER WELL |
| | 45 BACKFLOW PREVENTER DEVICE, AS PER COUNTY STD. |
| | 46 TRUCK PARALLEL PARKING STALL |
| | 47 4" THK. CONCRETE EQUIPMENT SLAB |
| | 48 LOADING ZONE |
| | 49 PONDING BASIN |
| | 50 PROVIDE 6" Ø ELECTRICAL CONDUIT FOR FUTURE GAS DISPENSERS. |

- GENERAL NOTES**
- CHEMICAL TOILET IS REQUIRED ON-SITE DURING CONSTRUCTION.
 - ANY CHANGES FROM THE APPROVED PLANS DURING THE COURSE OF CONSTRUCTION SHALL CAUSE CONSTRUCTION TO BE SUSPENDED UNTIL SUCH TIME AS THE PLANS CAN BE AMENDED BY THE DESIGNER AND SUBMITTED TO THE CITY/COUNTY FOR REVIEW AND APPROVAL.
 - THE GENERAL CONTRACTOR SHALL BE RESPONSIBLE FOR THE VERIFICATION OF ALL DIMENSIONS, GRADES, AND ALL OTHER CONDITIONS AND CORRELATE AT THE JOBSITE AND REPORT ANY DISCREPANCIES TO THE DESIGNER FOR CLARIFICATION PRIOR TO COMMENCING ANY WORK.
 - THE GENERAL CONTRACTOR SHALL BE RESPONSIBLE FOR THE WORK, AND THE COORDINATION OF ALL TRADES AND GOVERNING AGENCIES.
 - THE DESIGNER ASSUMES NO RESPONSIBILITY FOR THE SUPERVISION OF THE WORK, AND/OR POSSIBLE ERRORS OR OMISSIONS SHOWN OR INFERRED ON THE DRAWINGS OR THE PROPER EXECUTION OF THE SAME.
 - JOB CARD REQUIRED TO BE AVAILABLE FOR SIGNATURE AT JOBSITE.
 - THESE PLANS AND RELATED DOCUMENTS MUST BE AVAILABLE AT THE JOBSITE DURING ANY INSPECTION ACTIVITY.
 - ANY YARDS USED FOR ALLOWABLE AREA INCREASE SHALL BE PERMANENTLY MAINTAINED.
 - ANY SURVEY MONUMENTS WITHIN THE AREA OF CONSTRUCTION SHALL BE PRESERVED OR RESET BY A PERSON LICENSED TO PRACTICE LAND SURVEYING IN THE STATE OF CALIFORNIA.
 - TWO WORKING DAYS BEFORE COMMENCING EXCAVATION OPERATIONS WITHIN THE STREET RIGHT-OF-WAY, AND/OR UTILITY EASEMENTS, ALL EXISTING UNDERGROUND FACILITIES SHALL HAVE BEEN LOCATED BY UNDERGROUND SERVICES ALERT (USA). CALL 1-800-842-2444.
 - NO USES OF LAND, BUILDING, OR STRUCTURES OTHER THAN THOSE SPECIFICALLY APPROVED PURSUANT TO THIS SITE PLAN SHALL BE PERMITTED.

811

CALL UNDERGROUND SERVICE ALERT (U.S.A.)
TOLL FREE (800) 227-2600
48 HOURS BEFORE EXCAVATING

CVEAS

CENTRAL VALLEY ENGINEERING & SURVEYING, INC.
2132 HIGH STREET
SELMA, CA 95362
WWW.CVEAS.COM
Tel: (559) 891-8211
Fax: (559) 891-8819
Email: info@cveas.com

PROJECT
**PROPOSED 55'-0" HIGH SIGNAGE
 McCALL AND HWY 180
 SANGER, CA.
 APN: 314-120-61 & 62**

DATE SIGNED: 04/21/2021

REGISTERED PROFESSIONAL ENGINEER
 CIVIL
 STATE OF CALIFORNIA

Revisions	Date
△	
△	
△	
△	
△	

SITE PLAN

CVEAS JOB #: 21033

DATE: 04/21/2021

PLANNING SUBMITTAL #

PLAN CHECK SUBMITTAL #

DRAWN BY: JK

CHECKED BY: RL

SCALE: AS NOTED

A11



**Variance Application (VA) No. 4106
Conditions of Approval and Project Notes**

Conditions of Approval

1. Variance No. 4106 shall become void if the construction of the sign authorized by said Variance is not commenced within one (1) year after the granting of said Variance or is not pursued diligently to completion, or there is a cessation in the occupancy or use of land or buildings authorized by such Variance for a period in excess of one (1) year.

Where circumstances beyond the control of the applicant cause delays, which do not permit compliance with the time limitation established in Section 877-D.2, the Commission may grant an extension of time for a period not to exceed an additional one (1) year period. Applications for such extension of time must set forth in writing the reasons for the extension and must be filed with the Development Services Division, Department of Public Works and Planning.

Conditions of Approval reference recommended Conditions for the project.

Notes

The following Notes reference mandatory requirements of Fresno County or other Agencies and are provided as information to the project Applicant.



1.
 - o The sign shall contain only the name of the building(s), occupants or groups thereof. Time, temperature and weather information ma also be included.
 - o When the bottom of the sign is sixteen feet or more above the ground, projection over the property line shall not exceed five (5) feet.
 - o No sign shall endanger the health and safety of operators of motor vehicles on the streets or highways.
 - o No sign shall be erected at the intersection of any streets in such a manner as to obstruct free and clear vision of operators of motor vehicles.
 - o No sign shall be located where, by reason of the position, shape or color, it may interfere with any authorized traffic sign, signal or device.
 - o No sign may make use of the words "Stop", "Danger", or any other word, phrase, symbol or character in such a manner as to interfere with, mislead or confuse traffic.
 - o Blinkers, flashing, unusual lighting or other means of animation which may cause unsafe distractions shall not be permitted on any sign.

2. The sign area shall be calculated by multiplying its maximum vertical dimension by its maximum horizontal dimension. Whenever the area of the sign is limited by this division, a double faced sign may be erected having the allowed sign area on each side of the sign; provided, the maximum dimension between the two faces of the double faced sign shall not exceed twenty-four (24) inches or ten (10) percent of the maximum dimension of the face of the sign whichever is the lesser.

Notes

3.	<p>Where circumstances beyond the control of the applicant cause delays, which do not permit compliance with the time limitation established in Section 877-D.2 (one year), the Commission may grant an extension of time for a period not to exceed an additional one (1) year period. Application for such extension of time must be set forth in writing the reasons for the extension and must be filed with the Department of Public Works and Planning, Development Services and Capital Projects Division before the expiration of the Variance.</p>
4.	<p>An encroachment permit from the Fresno County Road Maintenance and Operations Division will be required for any work proposed within the County road right-of-way.</p>
5.	<p>As a measure to protect ground water, all water wells and/or septic systems that exist or have been abandoned within the project area should be properly destroyed by an appropriately licensed contractor.</p>
6.	<p>Should any underground storage tank(s) be found during the project, the applicant shall apply for and secure an Underground Storage Tank Removal Permit from the Fresno County Department of Public Health, Environmental Health Division.</p>

ATTACHMENT E

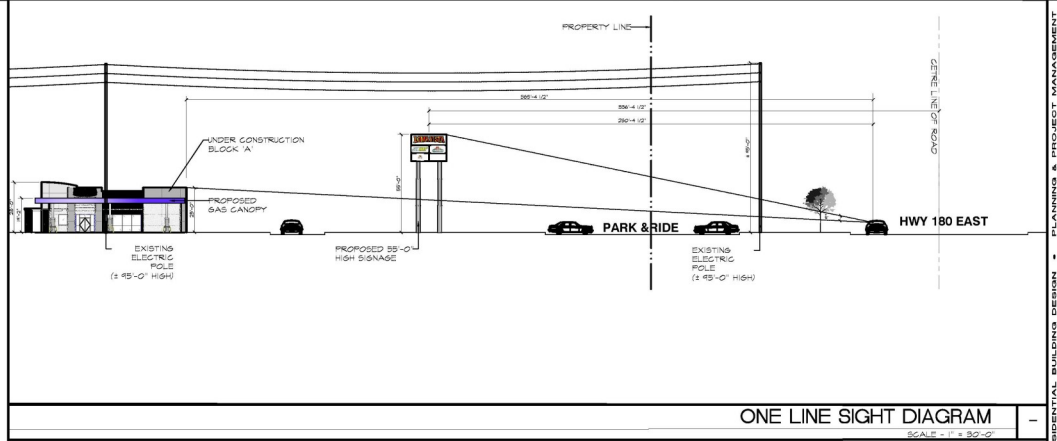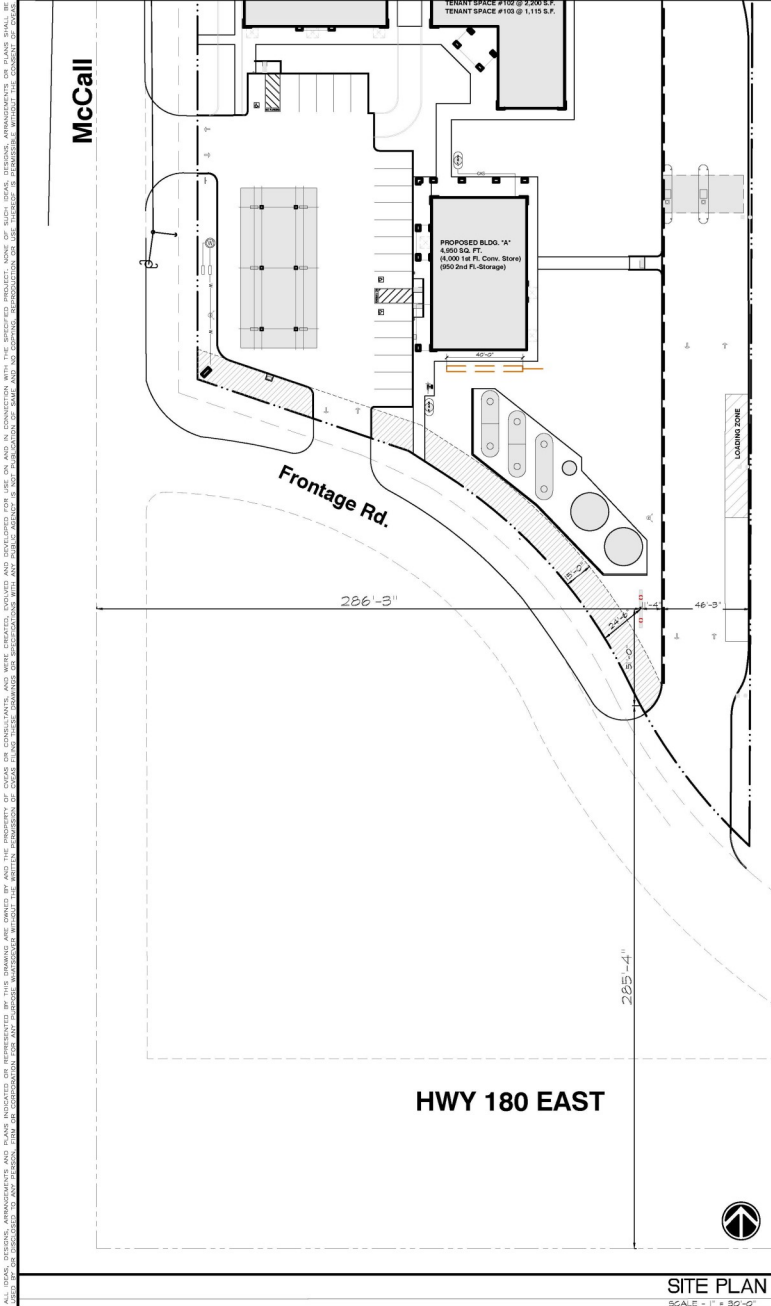

CVEAS
CENTRAL VALLEY
ENGINEERING & SURVEYING, INC.
2132 HIGH STREET
SELMA, CA 95362
WWW.CVEAS.COM
Tel: (559) 891-6111
Fax: (559) 891-6115
Email: info@cveas.com

PROJECT
PROPOSED 55'-0" HIGH SIGNAGE
McCALL AND HWY 180
SANGER, CA.
APN: 314-120-61 & 62

ARCHITECTURAL DRAFTING - COMMERCIAL & RESIDENTIAL BUILDING DESIGN - PLANNING & PROJECT MANAGEMENT

REGISTERED PROFESSIONAL ENGINEER
No. C. 7785
04-28-19
STATE OF CALIFORNIA

DATE SIGNED: 1/12/2021

Revisions	Date

SITE PLAN


CVEAS JOB #: 21053
DATE: 04/21/2021
PLANNING SUBMITTAL #:
PLAN CHECK SUBMITTAL #:
DRAWN BY: JK
CHECKED BY: RL
SCALE: AS NOTED

A1.1

ALL RIGHTS RESERVED. NO PART OF THIS DOCUMENT IS TO BE REPRODUCED OR TRANSMITTED IN ANY FORM OR BY ANY MEANS, ELECTRONIC OR MECHANICAL, INCLUDING PHOTOCOPYING, RECORDING, OR BY ANY INFORMATION STORAGE AND RETRIEVAL SYSTEM, WITHOUT THE WRITTEN PERMISSION OF THE ENGINEER. THE ENGINEER'S LIABILITY IS LIMITED TO THE PROFESSIONAL SERVICES PROVIDED HEREON. 



From State Route 180 / McCall Avenue

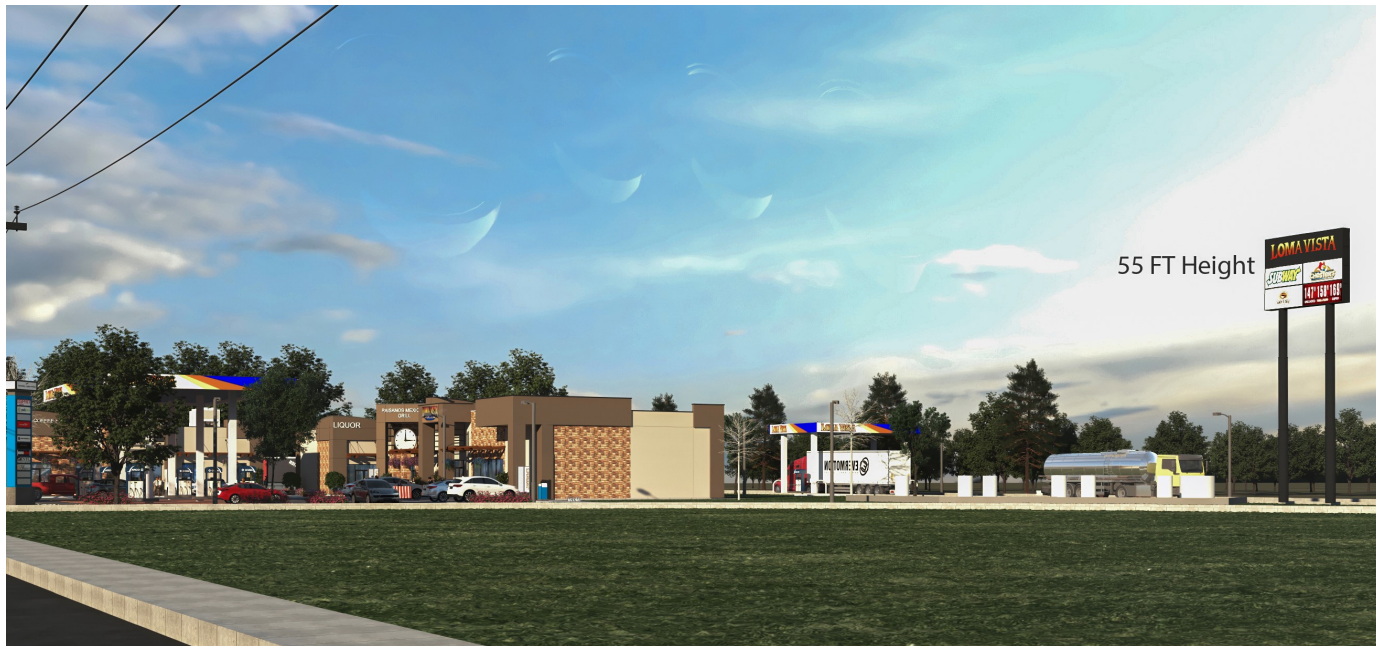

From State Route 180



From McCall Avenue




From McCall Avenue



From Kings Canyon Frontage

ATTACHMENT F

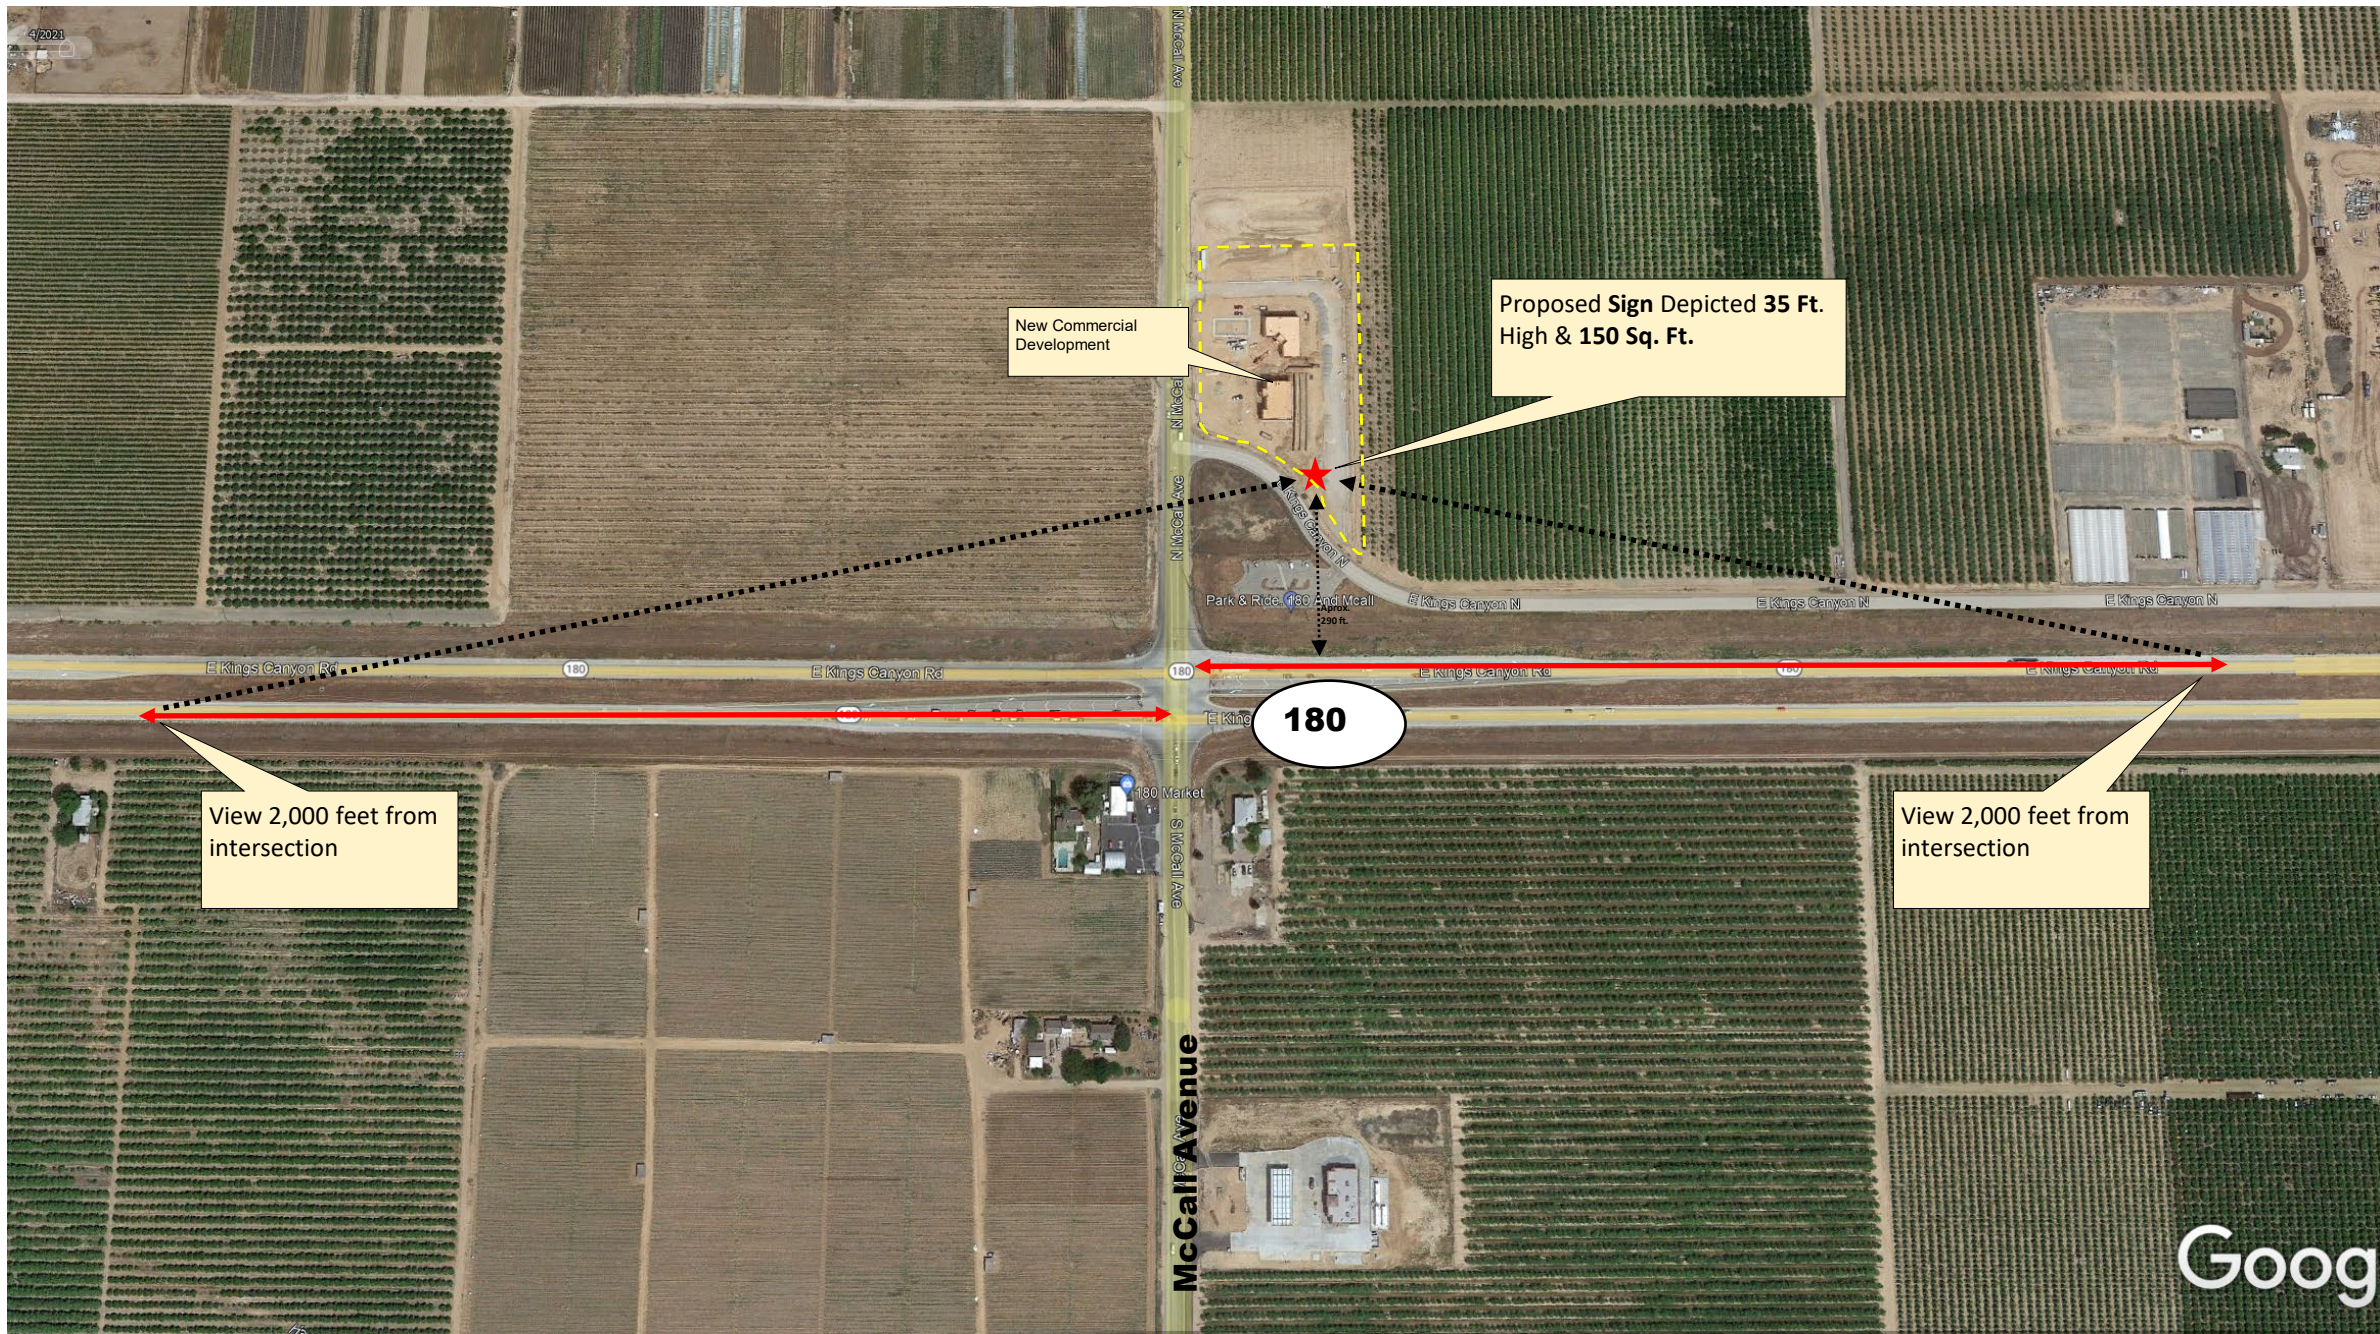



Eastbound 180
2,000 Feet from 35' high 150 Sq.ft. Sign



Westbound 180
2,000 Feet from 35' high 150 Sq.ft. Sign