


EXHIBIT 'A'

BETHEL AVENUE AND MANNING AVENUE TRAFFIC SIGNAL PROJECT

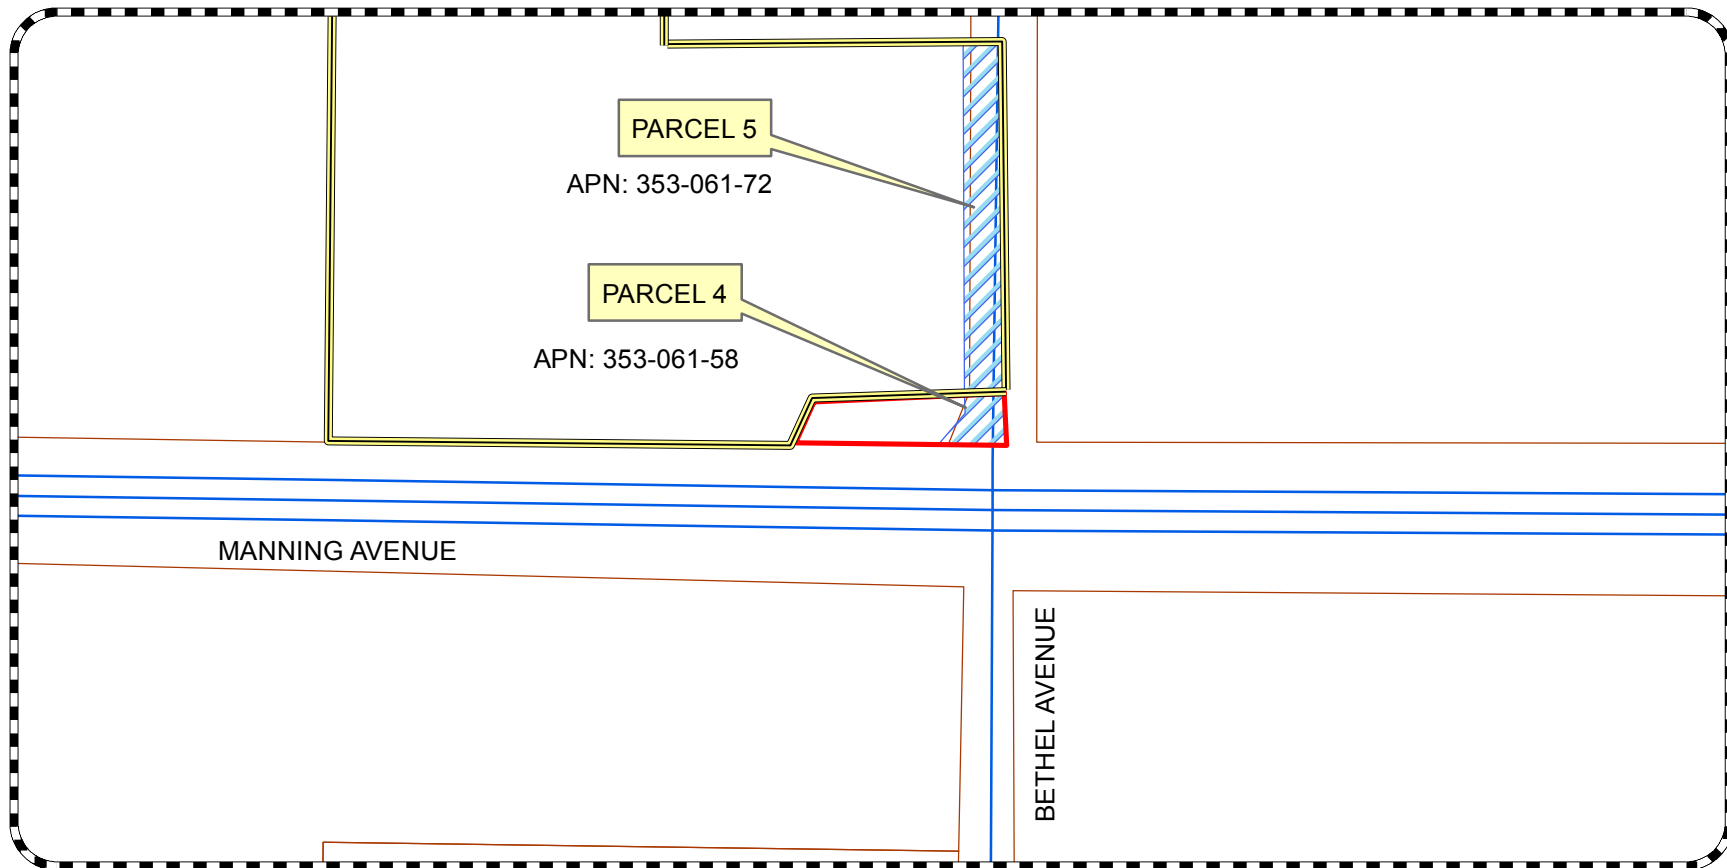

0 130 260 Feet



DEPARTMENT OF PUBLIC WORKS AND PLANNING