


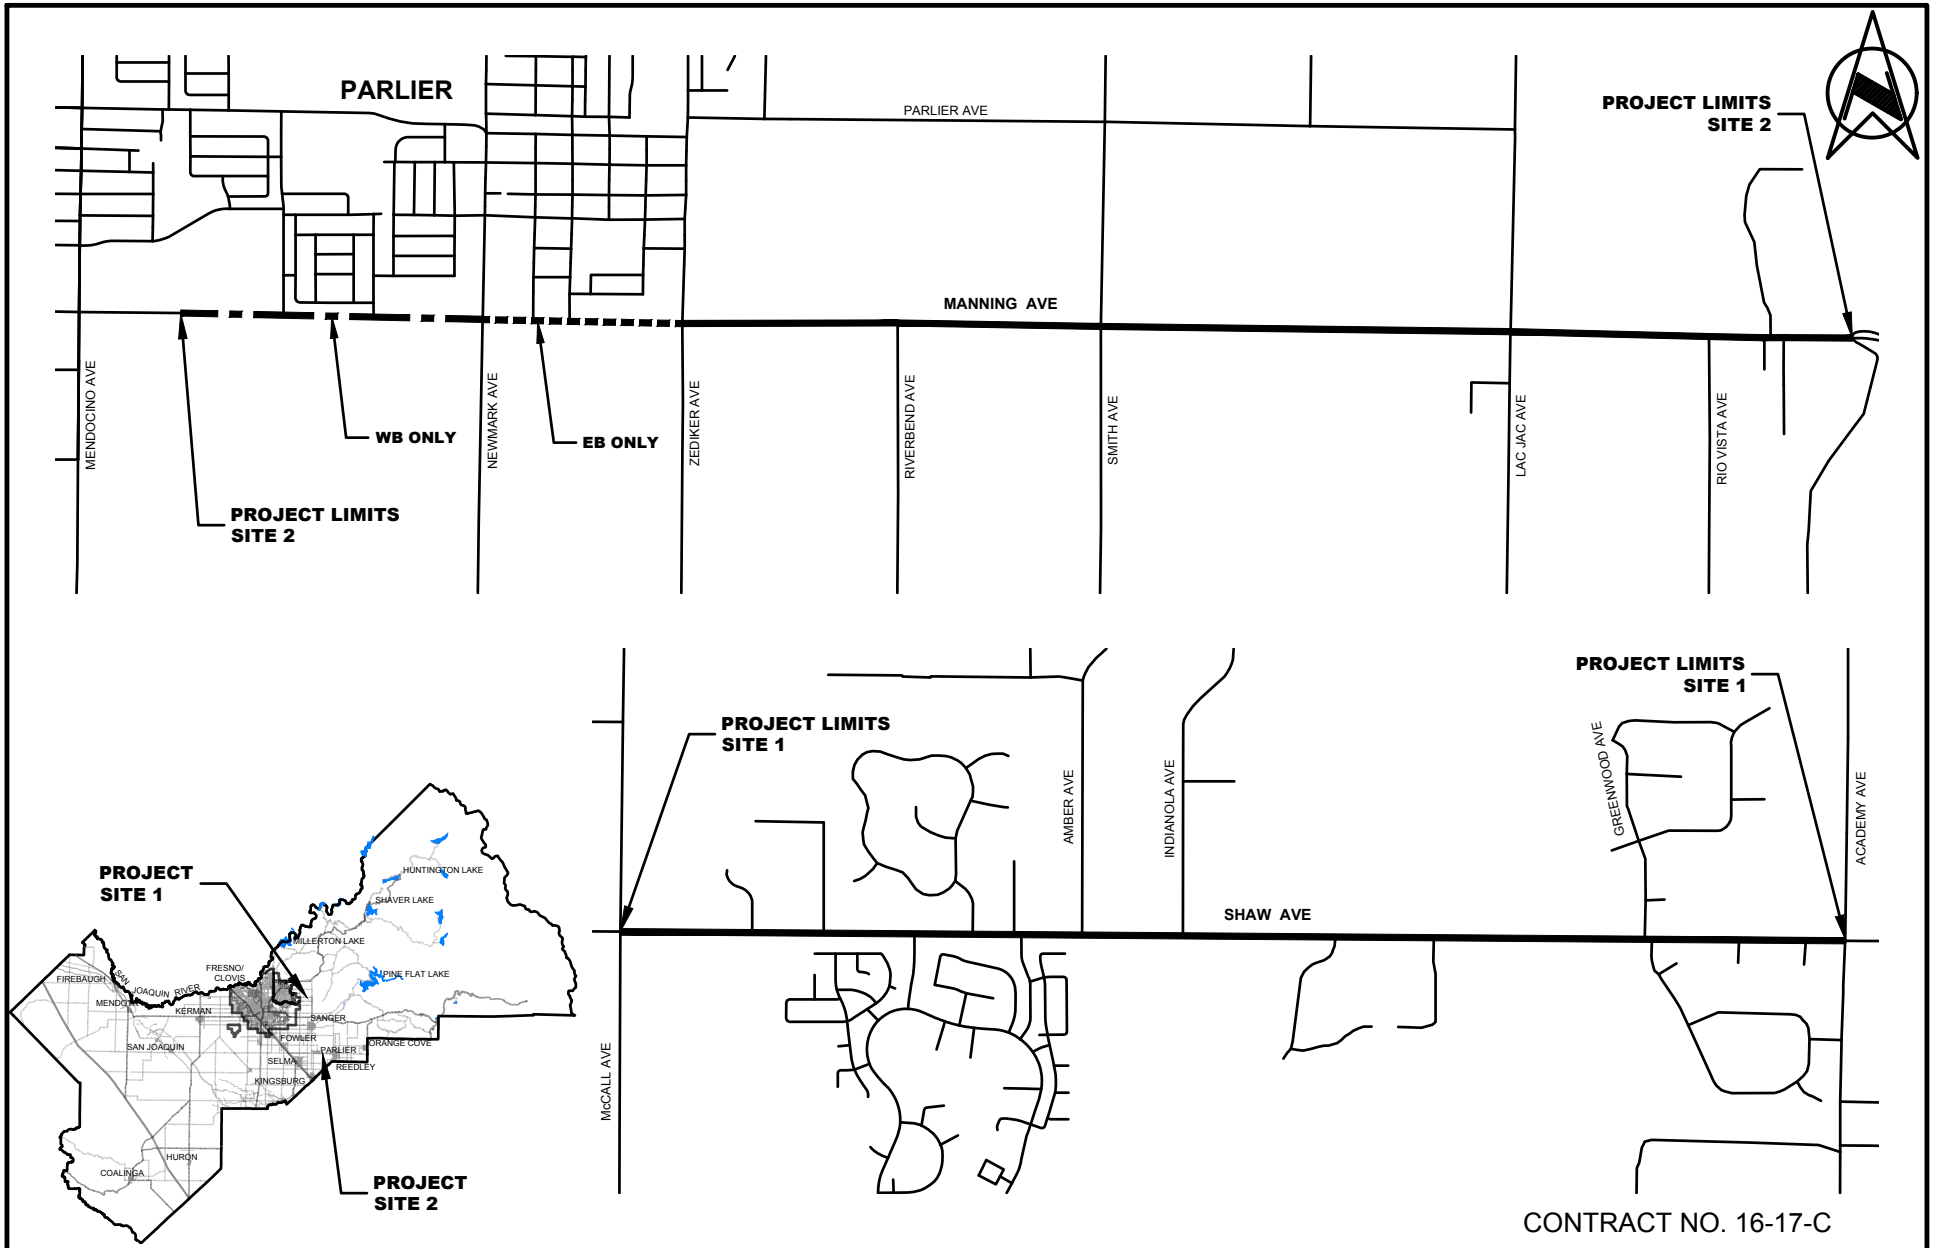

		DATE:				DEPARTMENT OF PUBLIC WORKS AND PLANNING
DESIGNED:	G. BATH	08/16	SCALE	NONE		FEDERAL ASPHALT CONCRETE OVERLAYS
DRAWN:	P. MIGUEL	08/16	DRAWING NO.	NA		SHAW - McCALL TO ACADEMY
CHECKED:	S. BAINS	N/A				MANNING - 0.243 MI E/O MENDOCINO TO KINGS RIVER