


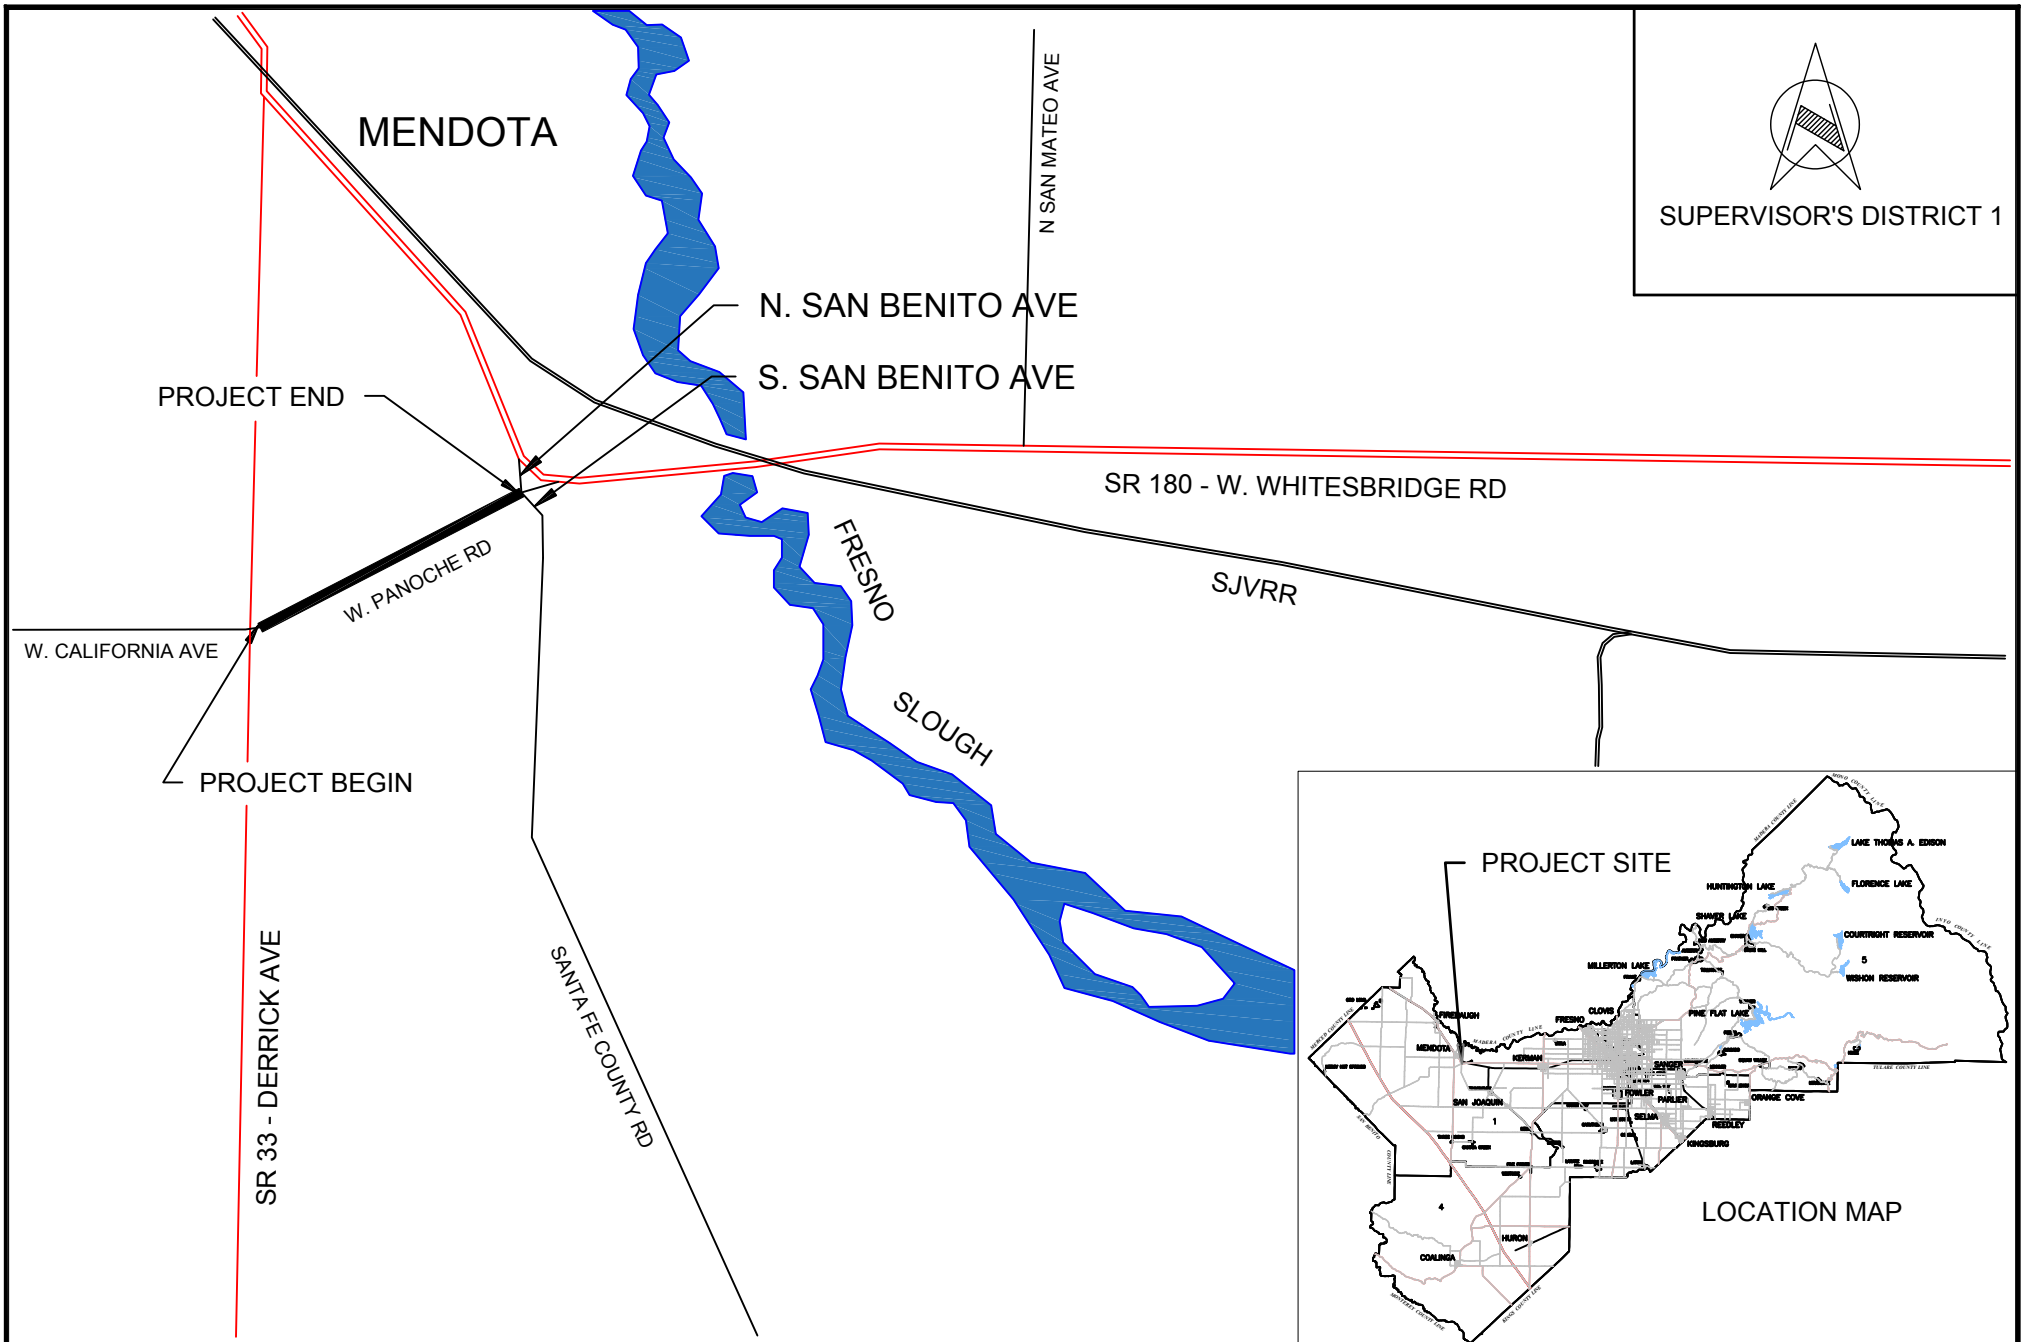

		DATE:	SCALE		DEPARTMENT OF PUBLIC WORKS AND PLANNING CMAQ - W. PANOCHÉ RD DERRICK AVE TO SAN BENITO AVE
DESIGNED:	E.A.	05/15	0 $\frac{1}{2}$ mi 1 mi 		
DRAWN:	J.M.	05/15			