



**COUNTY OF FRESNO
SITE LOCATION MAP**

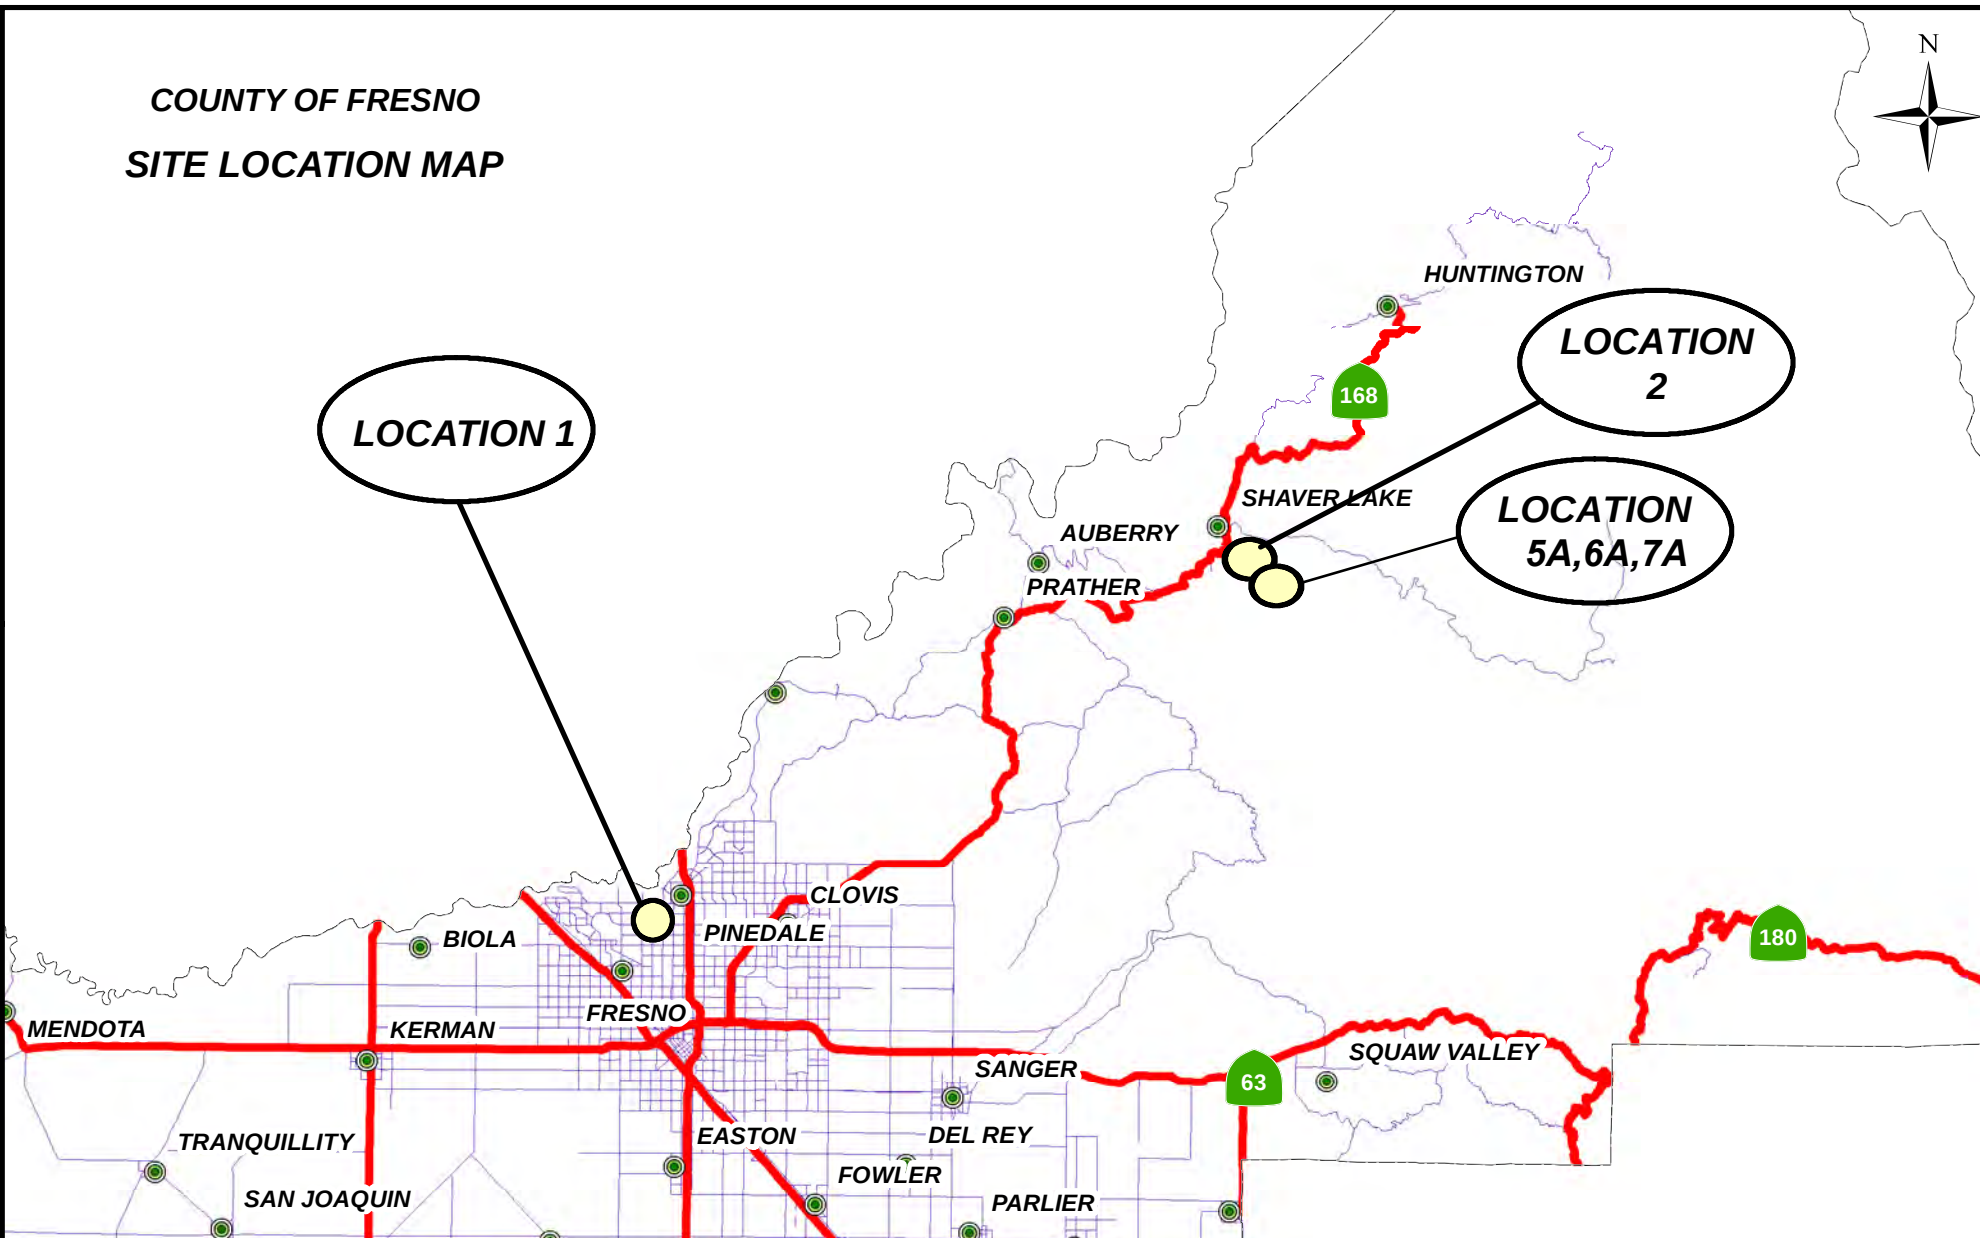


DATE:		SCALE <u>NONE</u>		DEPARTMENT OF PUBLIC WORKS & PLANNING	
DESIGNED: <u>B.X.</u>	<u>07/25/16</u>	DRAWING NO. <u>1</u>		SLURRY SEALS VARIOUS LOCATIONS IN FRESNO COUNTY CONTRACT NUMBER 16-14-C	
DRAWN: <u>F.K.</u>	<u>07/25/16</u>	SLURRY SEAL LOCATIONS			
CHECKED: <u>S.B.</u>	<u>07/25/16</u>				

LOCATION DETAIL

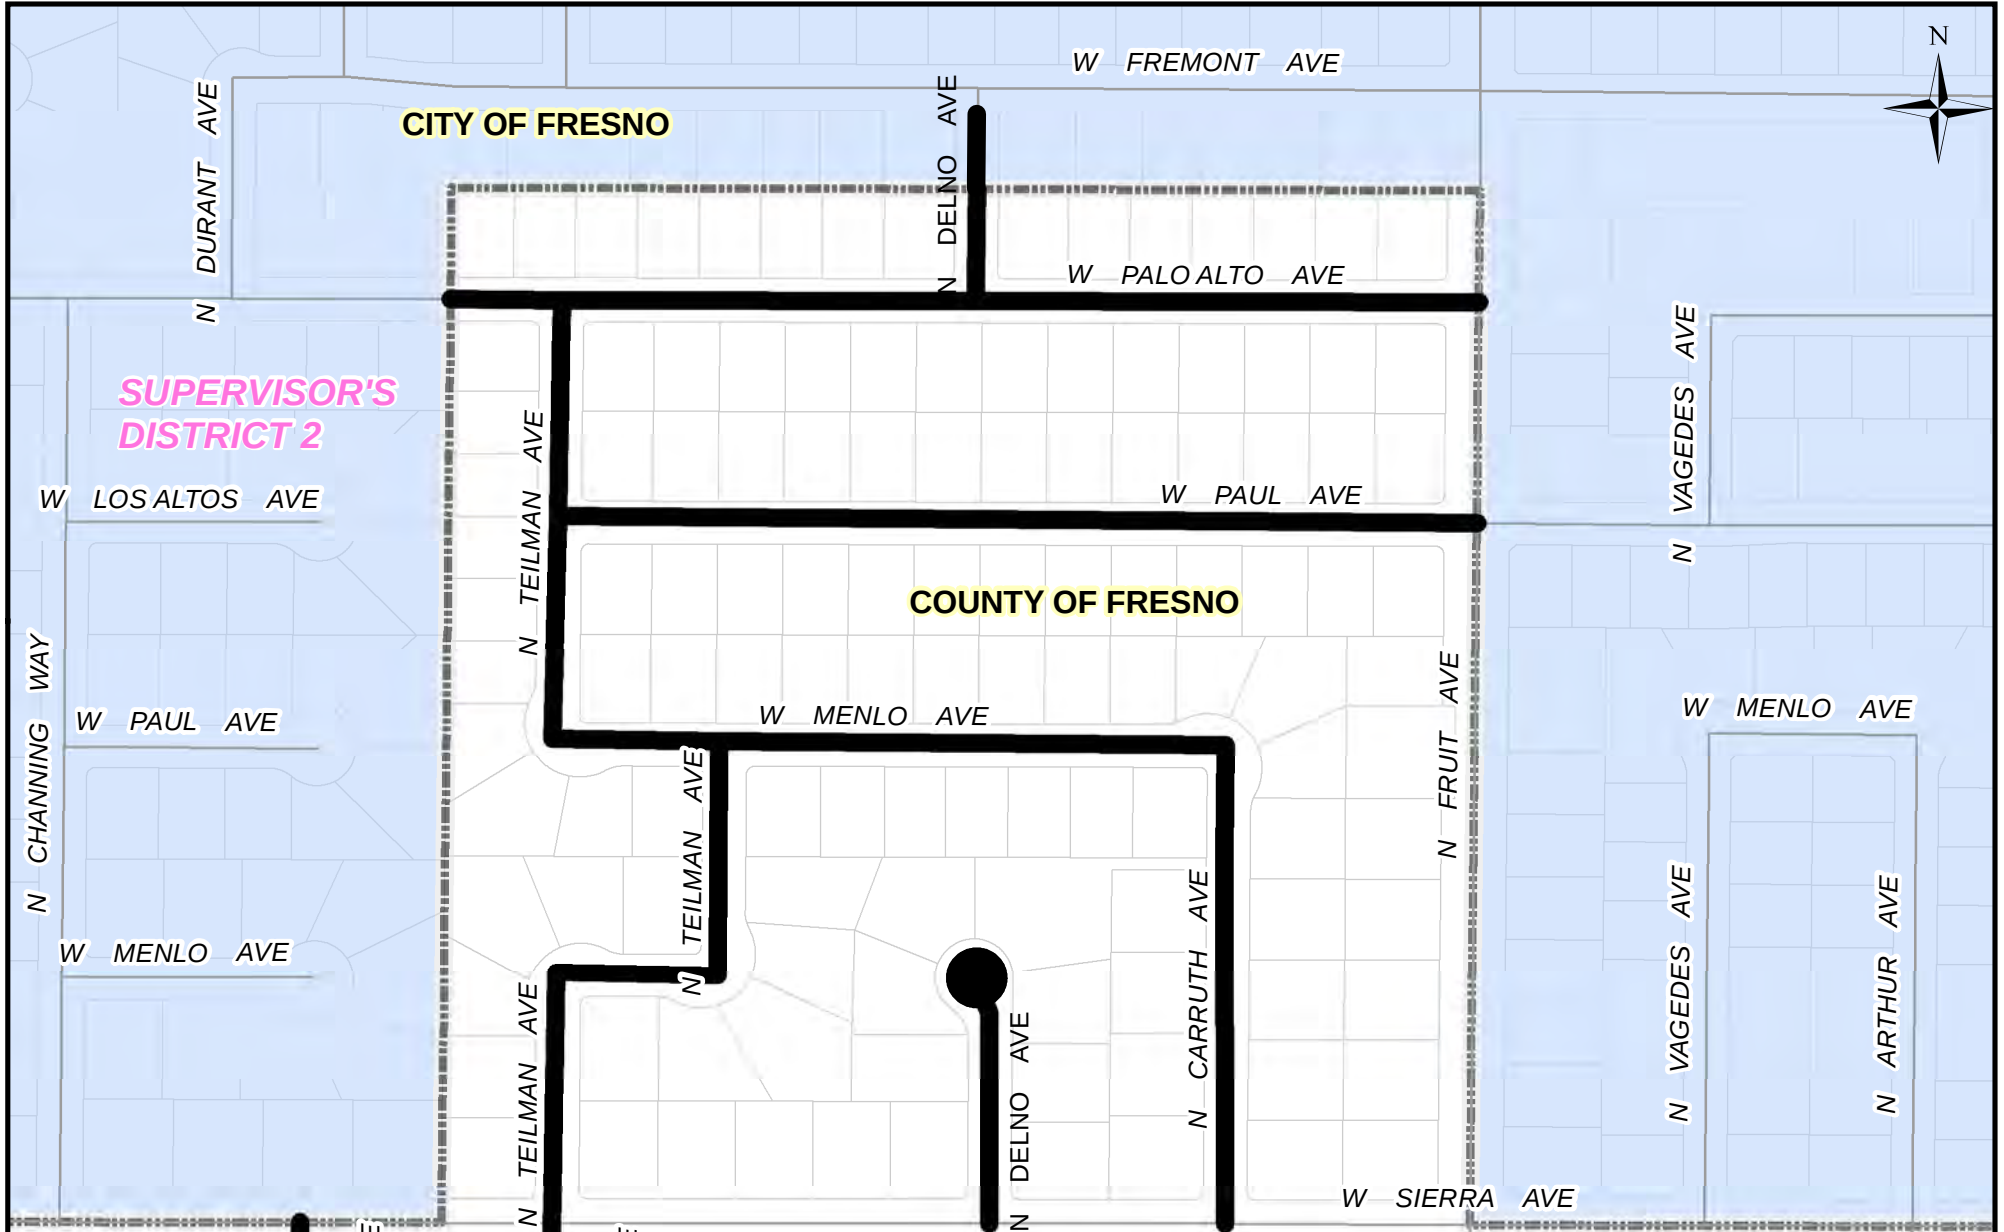

DATE: _____		SCALE <u>NONE</u>		DEPARTMENT OF PUBLIC WORKS & PLANNING	
DESIGNED: <u>B.X.</u>	07/25/16	DRAWING NO. <u>2</u>		SLURRY SEALS VARIOUS LOCATIONS IN FRESNO COUNTY CONTRACT NUMBER 16-14-C	
DRAWN: <u>F.K.</u>	07/25/16	LOCATION NO. <u>1</u>			
CHECKED: <u>S.B.</u>	07/25/16				

LOCATION DETAIL

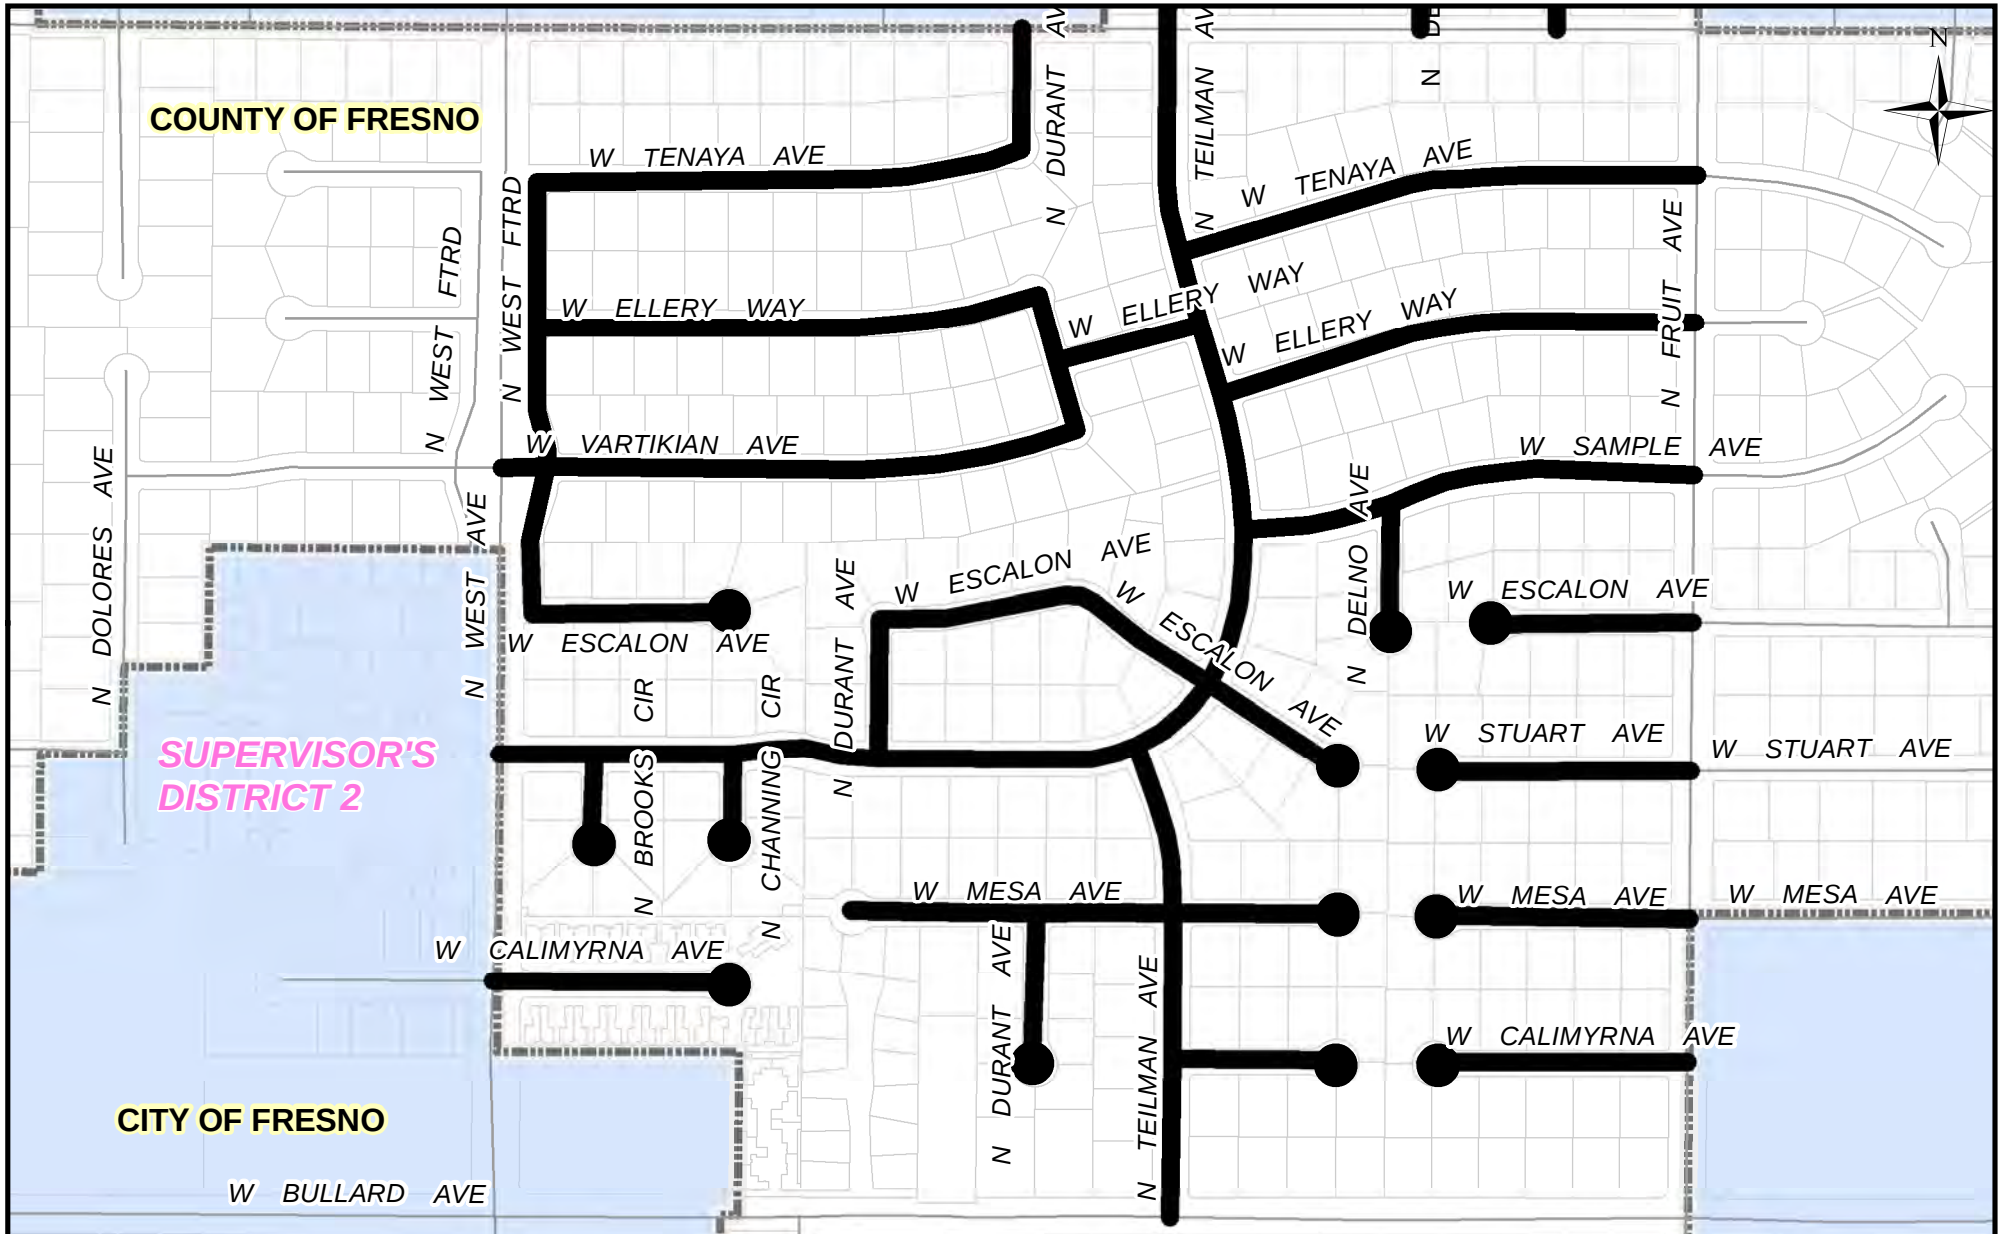

DATE:

SCALE NONE

DESIGNED: B.X.

07/25/16

DRAWING NO. 3

DRAWN: F.K.

07/25/16

LOCATION NO. 1

CHECKED: S.B.


07/25/16



DEPARTMENT OF PUBLIC WORKS & PLANNING

SLURRY SEALS
VARIOUS LOCATIONS IN FRESNO COUNTY
CONTRACT NUMBER 16-14-C

LOCATION DETAIL

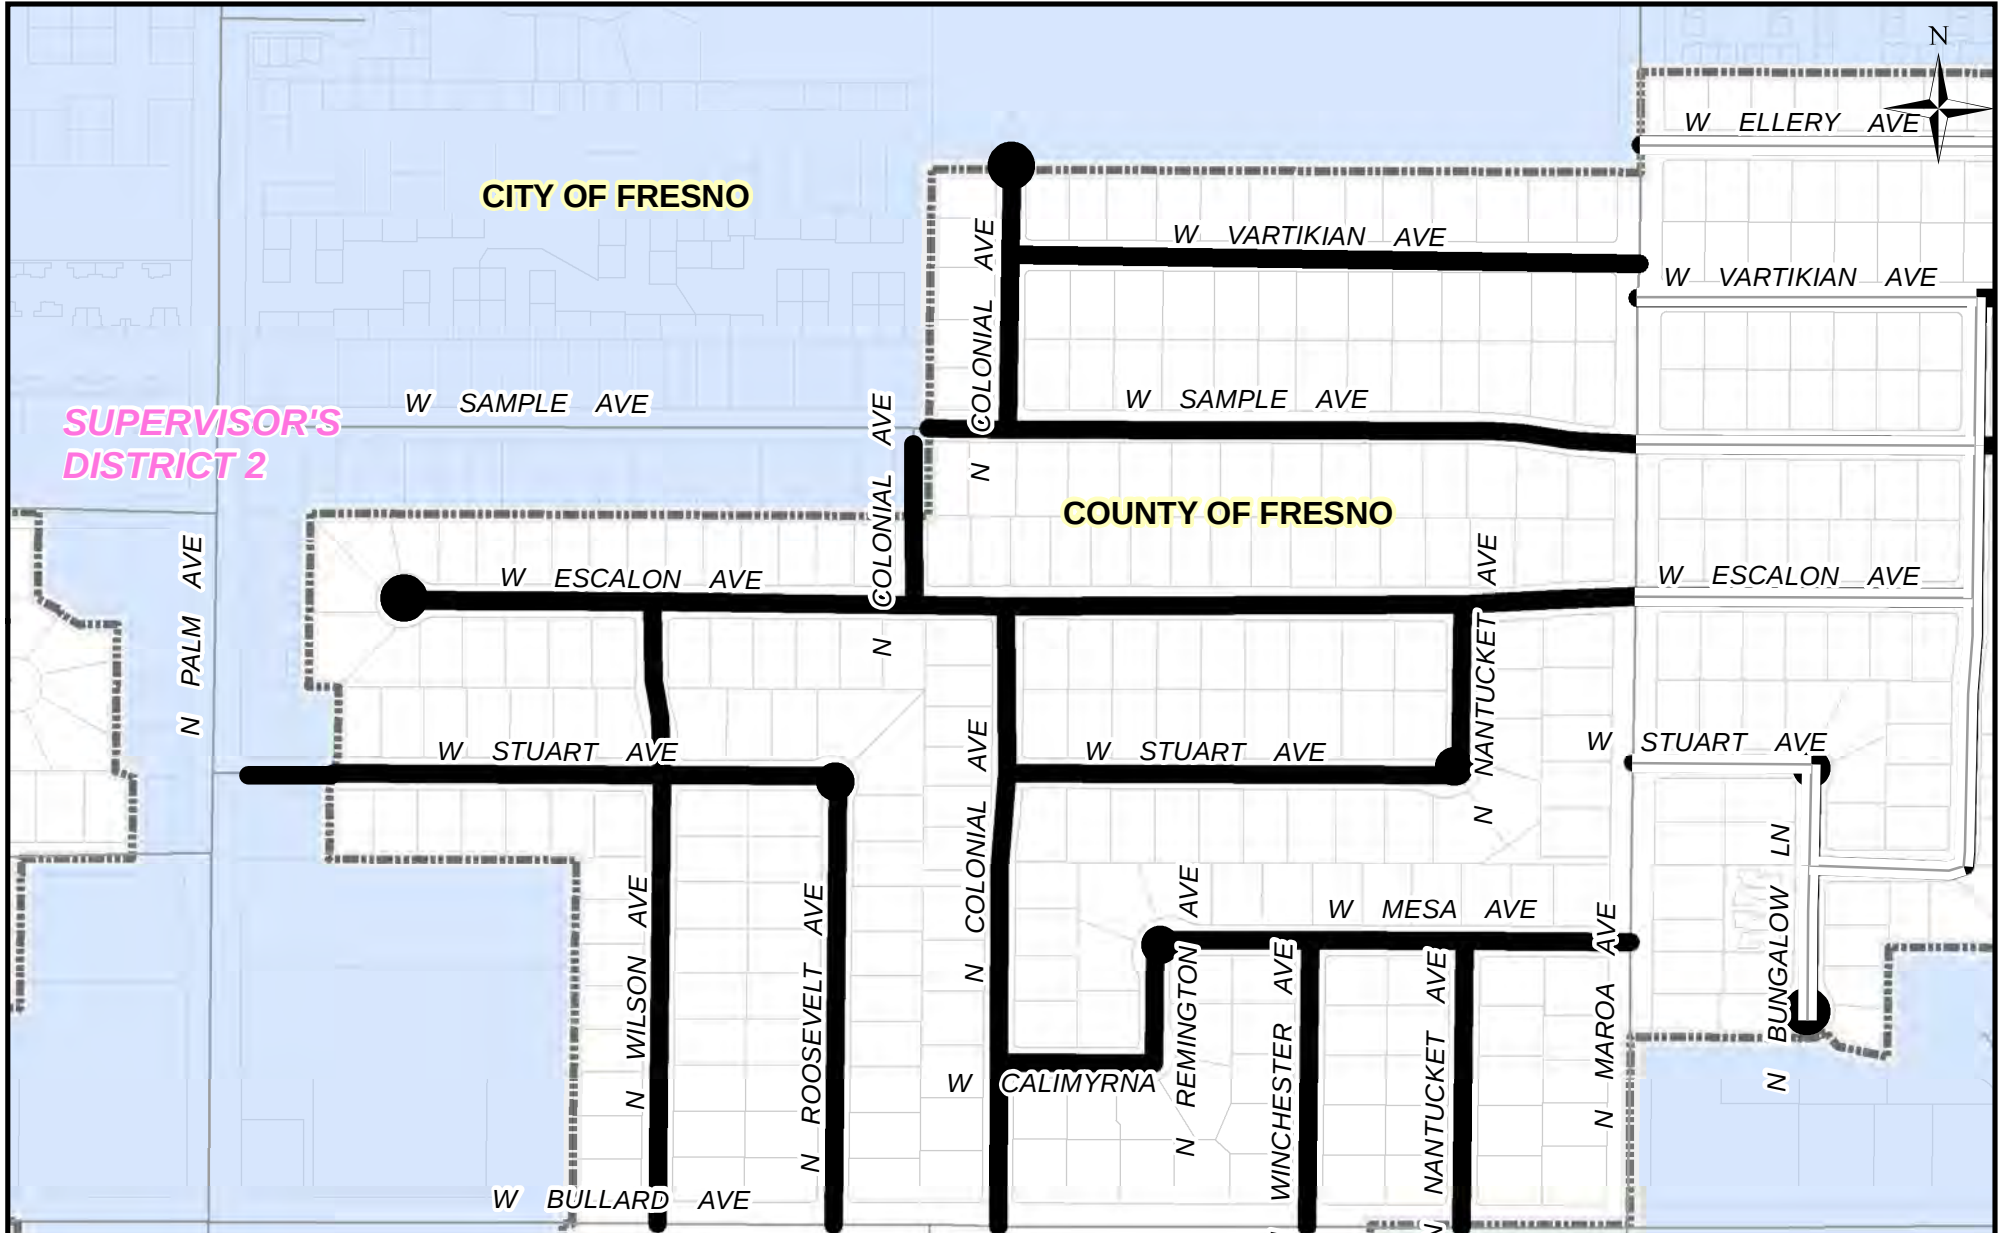

DATE:

SCALE NONE

DESIGNED: B.X.

07/25/16

DRAWING NO. 4

DRAWN: F.K.

07/25/16

LOCATION NO. 1

CHECKED: S.B.


07/25/16



DEPARTMENT OF PUBLIC WORKS & PLANNING


SLURRY SEALS
VARIOUS LOCATIONS IN FRESNO COUNTY
CONTRACT NUMBER 16-14-C

LOCATION DETAIL

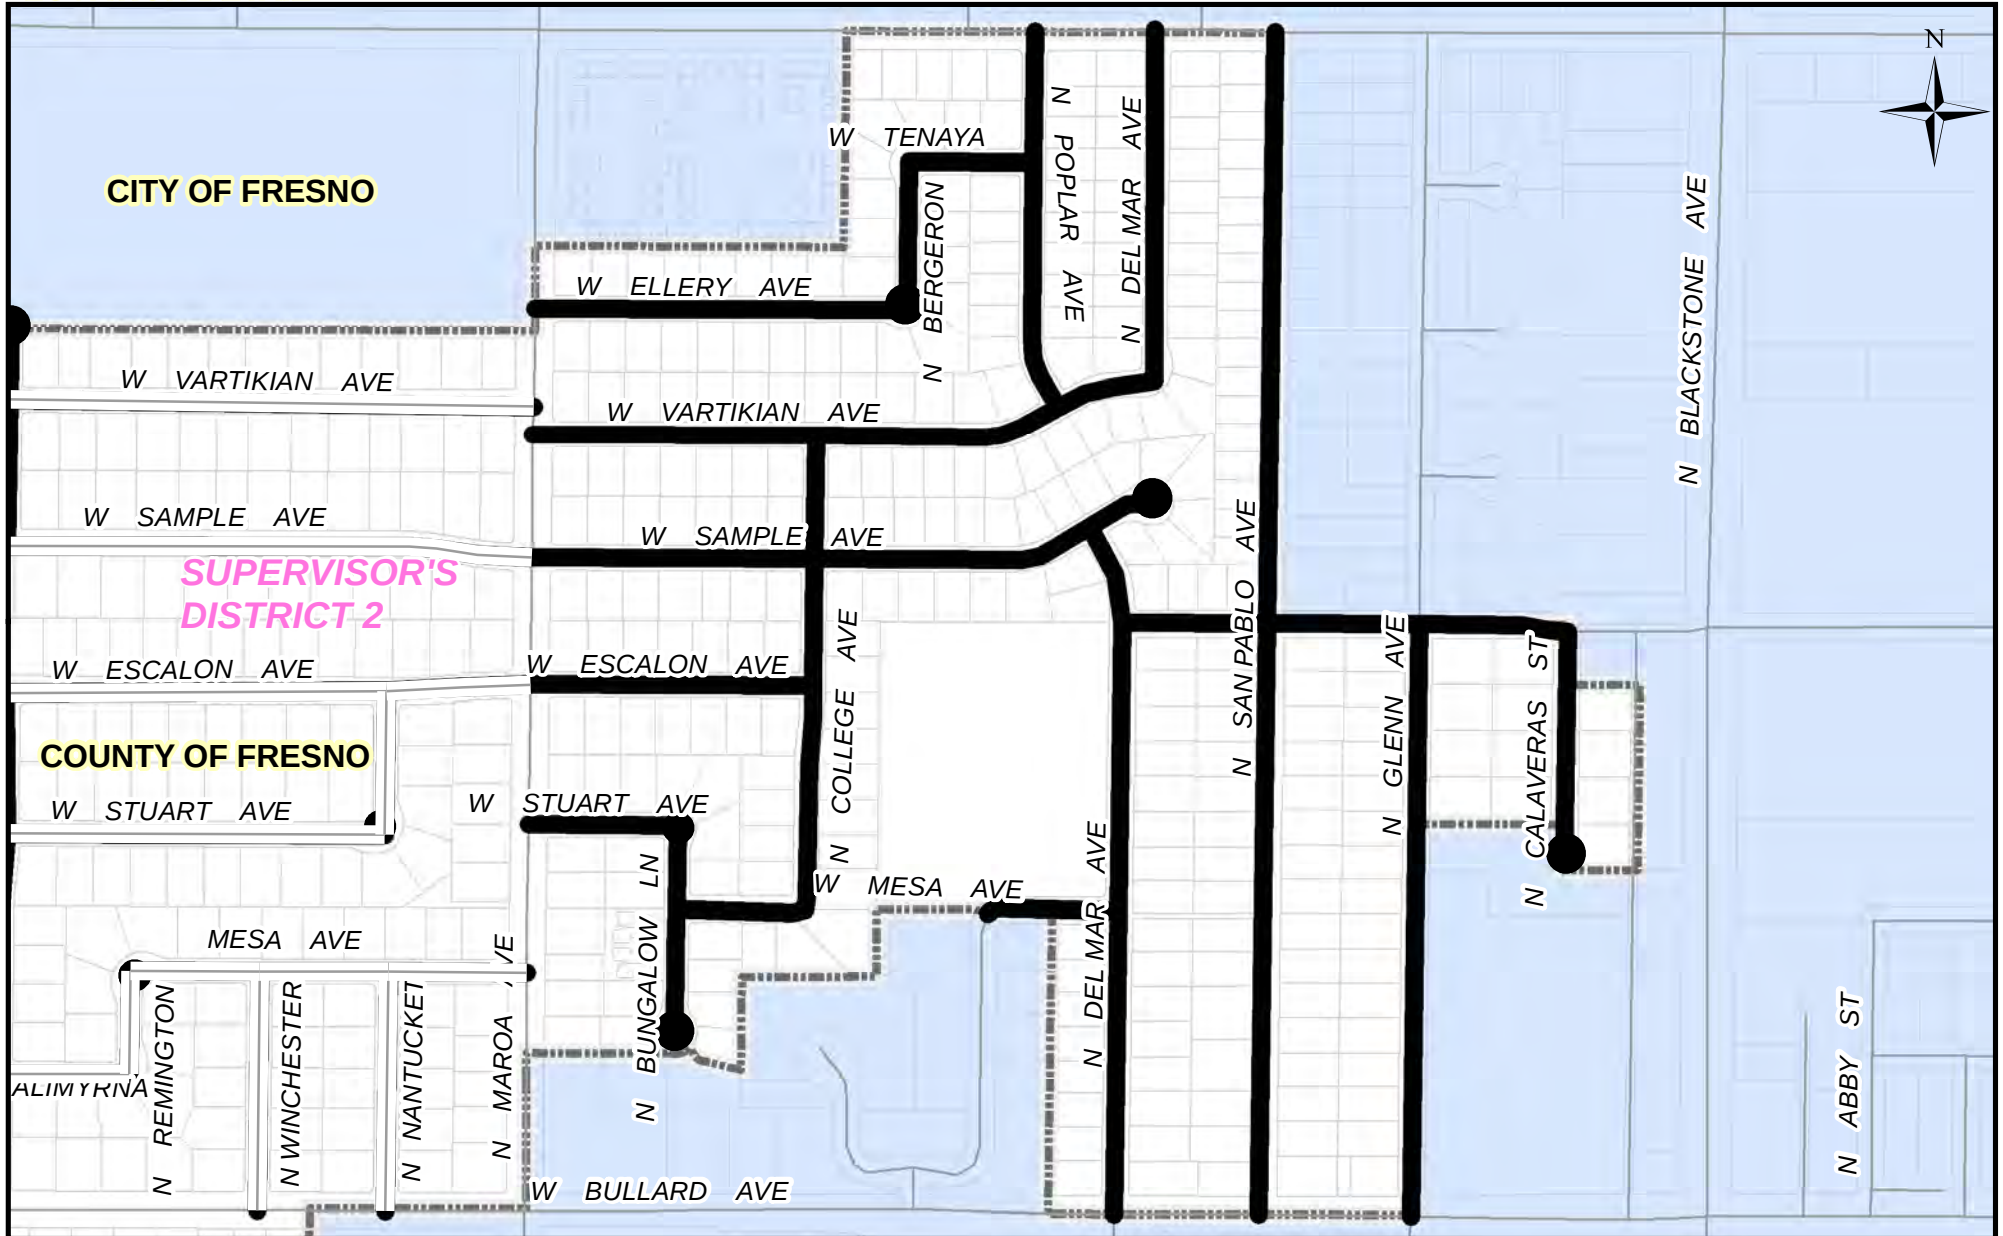


DATE:		SCALE	NONE		DEPARTMENT OF PUBLIC WORKS & PLANNING	
DESIGNED:	<u>B.X.</u>	07/25/16	DRAWING NO.	5	SLURRY SEALS VARIOUS LOCATIONS IN FRESNO COUNTY CONTRACT NUMBER 16-14-C	
DRAWN:	<u>F.K.</u>	07/25/16	LOCATION NO.	1		
CHECKED:	<u>S.B.</u>	07/25/16				

LOCATION DETAIL

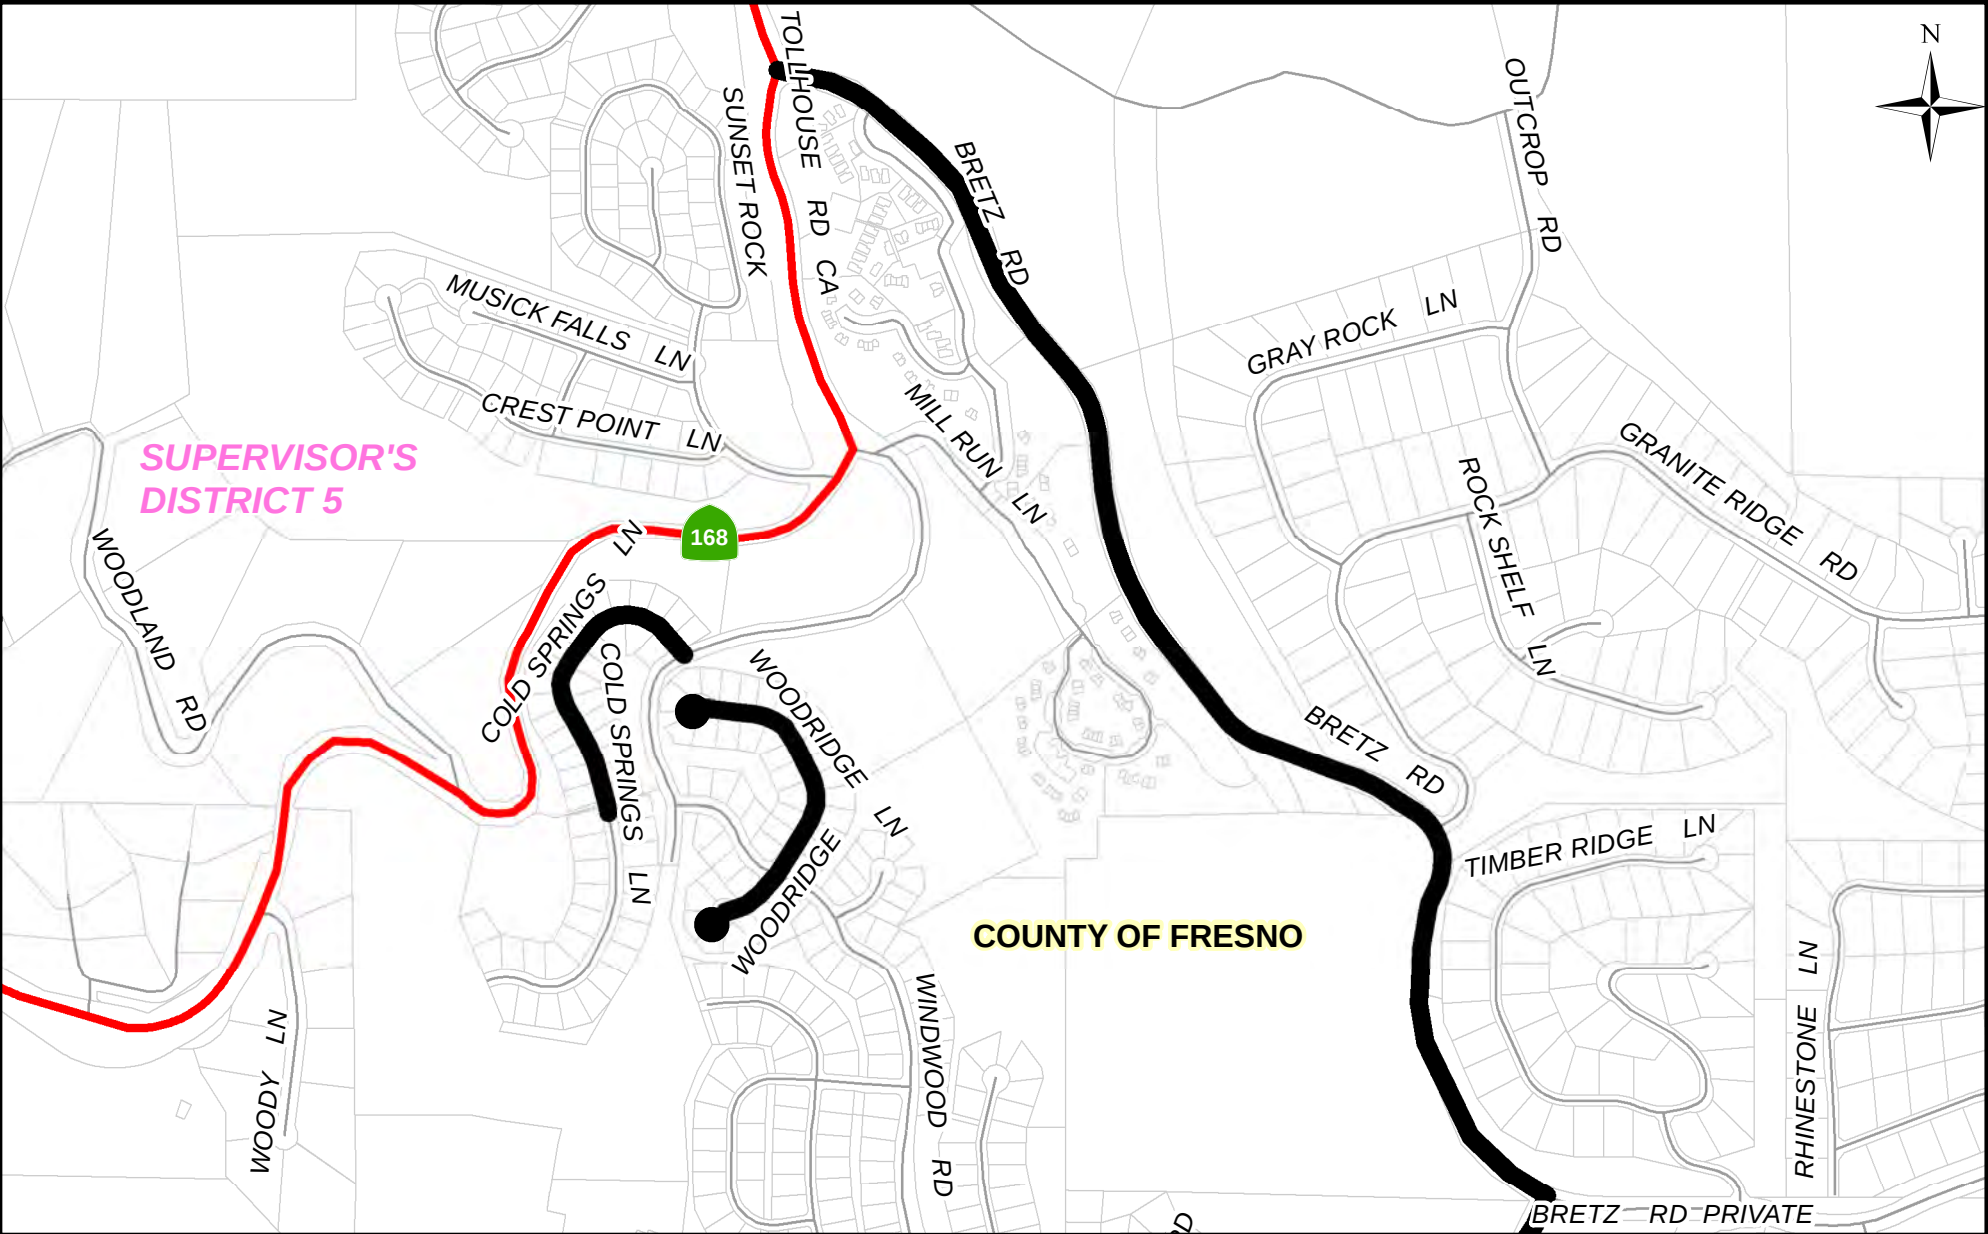


DATE:		SCALE	NONE		DEPARTMENT OF PUBLIC WORKS & PLANNING	
DESIGNED:	B.X.	07/25/16	DRAWING NO.	6	SLURRY SEALS VARIOUS LOCATIONS IN FRESNO COUNTY CONTRACT NUMBER 16-14-C	
DRAWN:	F.K.	07/25/16	LOCATION NO.	2		
CHECKED:	S.B.	07/25/16				

LOCATION DETAIL

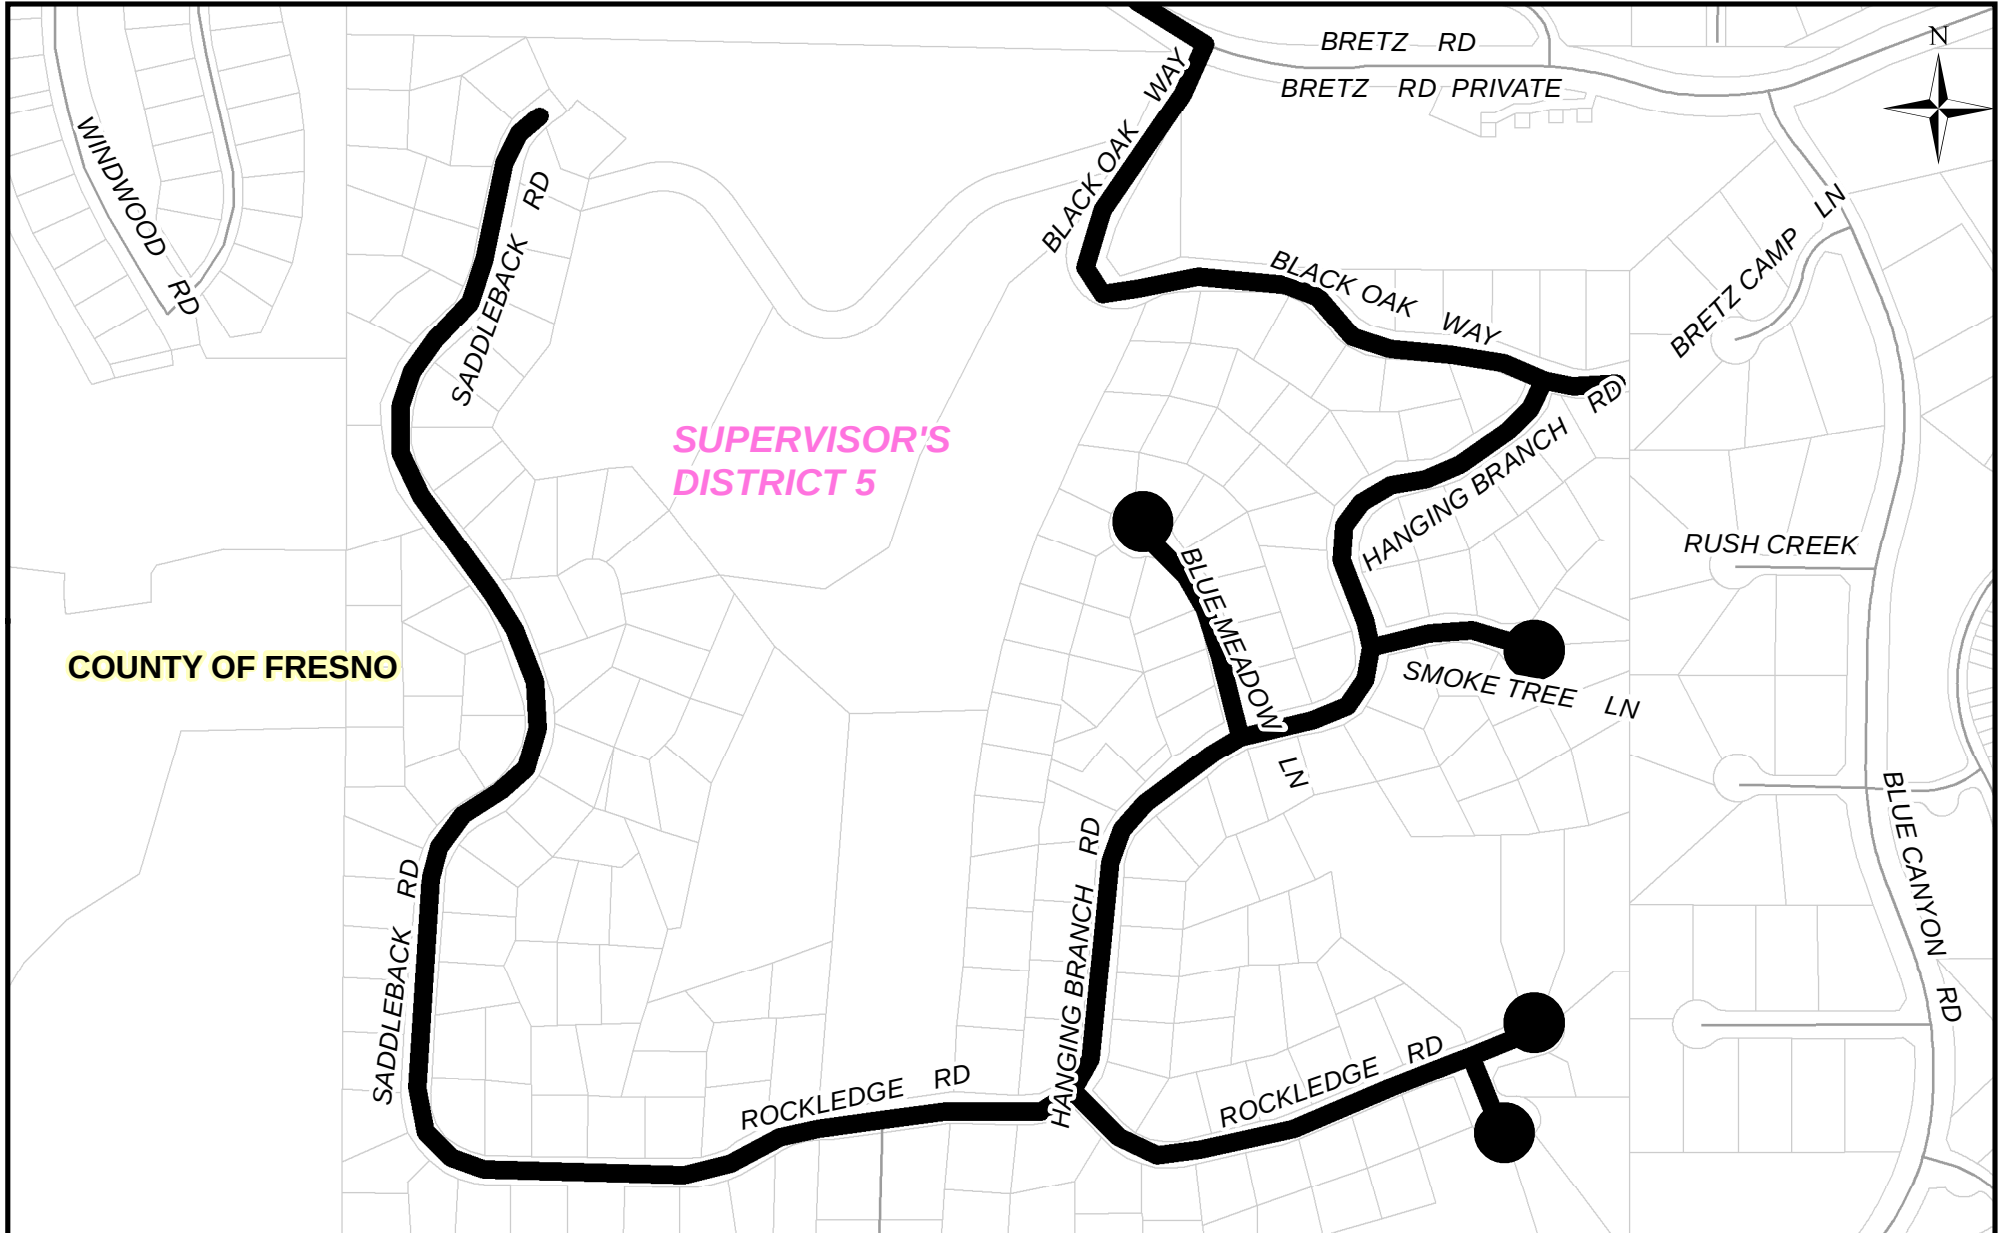


DATE: 07/25/16		SCALE NONE		DEPARTMENT OF PUBLIC WORKS & PLANNING	
DESIGNED: B.X.	07/25/16	DRAWING NO. 7		SLURRY SEALS VARIOUS LOCATIONS IN FRESNO COUNTY CONTRACT NUMBER 16-14-C	
DRAWN: F.K.	07/25/16	LOCATION NO. 2			
CHECKED: S.B.	07/25/16				

LOCATION DETAIL

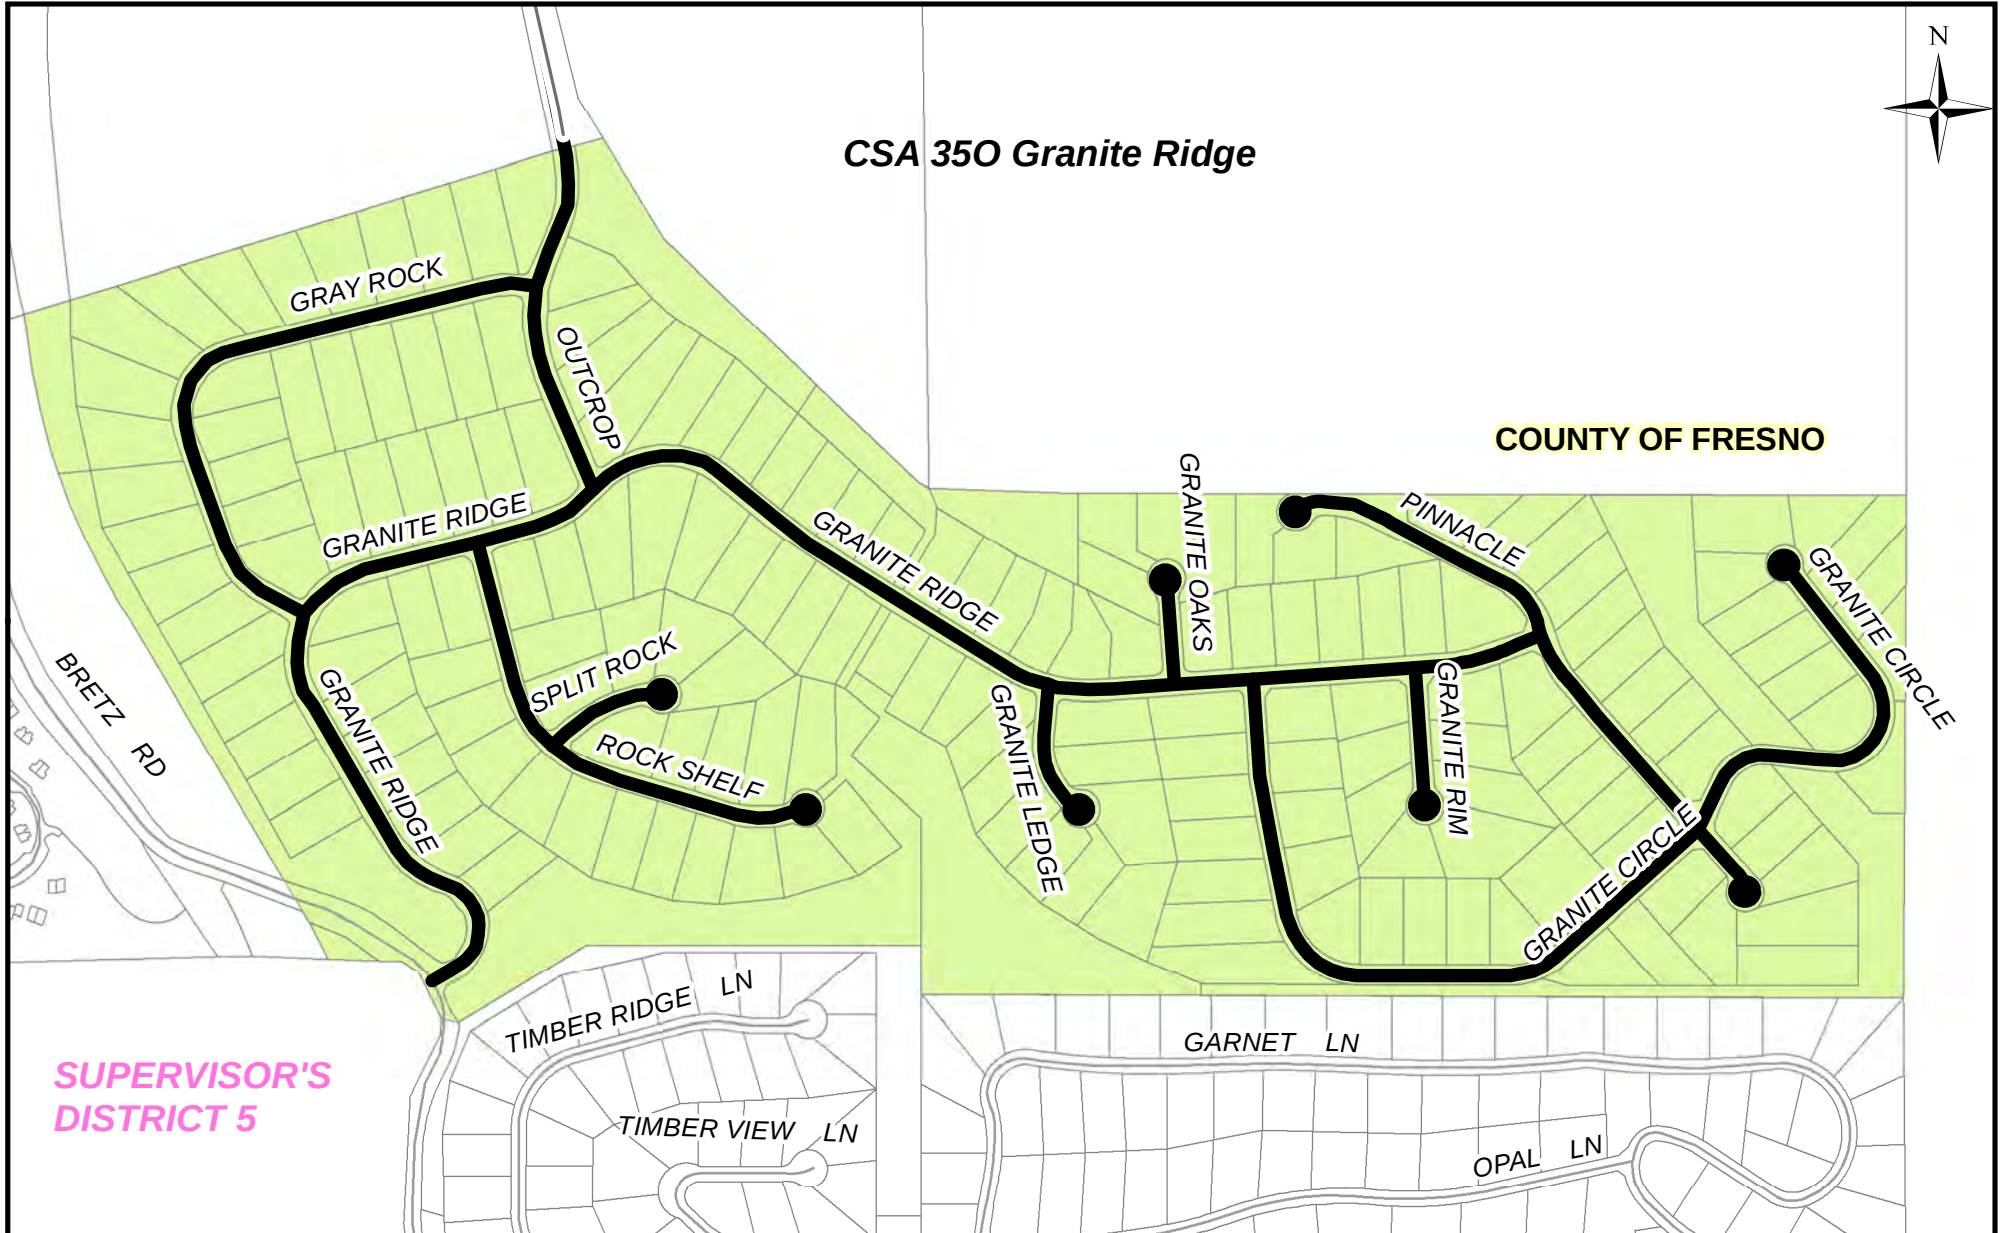

DATE: 07/25/16		SCALE NONE		DEPARTMENT OF PUBLIC WORKS & PLANNING	
DESIGNED: B.X.	07/25/16	DRAWING NO. 10		SLURRY SEALS VARIOUS LOCATIONS IN FRESNO COUNTY CONTRACT NUMBER 16-14-C	
DRAWN: F.K.	07/25/16	LOCATION NO. 5A, 6A			
CHECKED: S.B.	07/25/16	ADDITIVE 5A, 6A			

LOCATION DETAIL

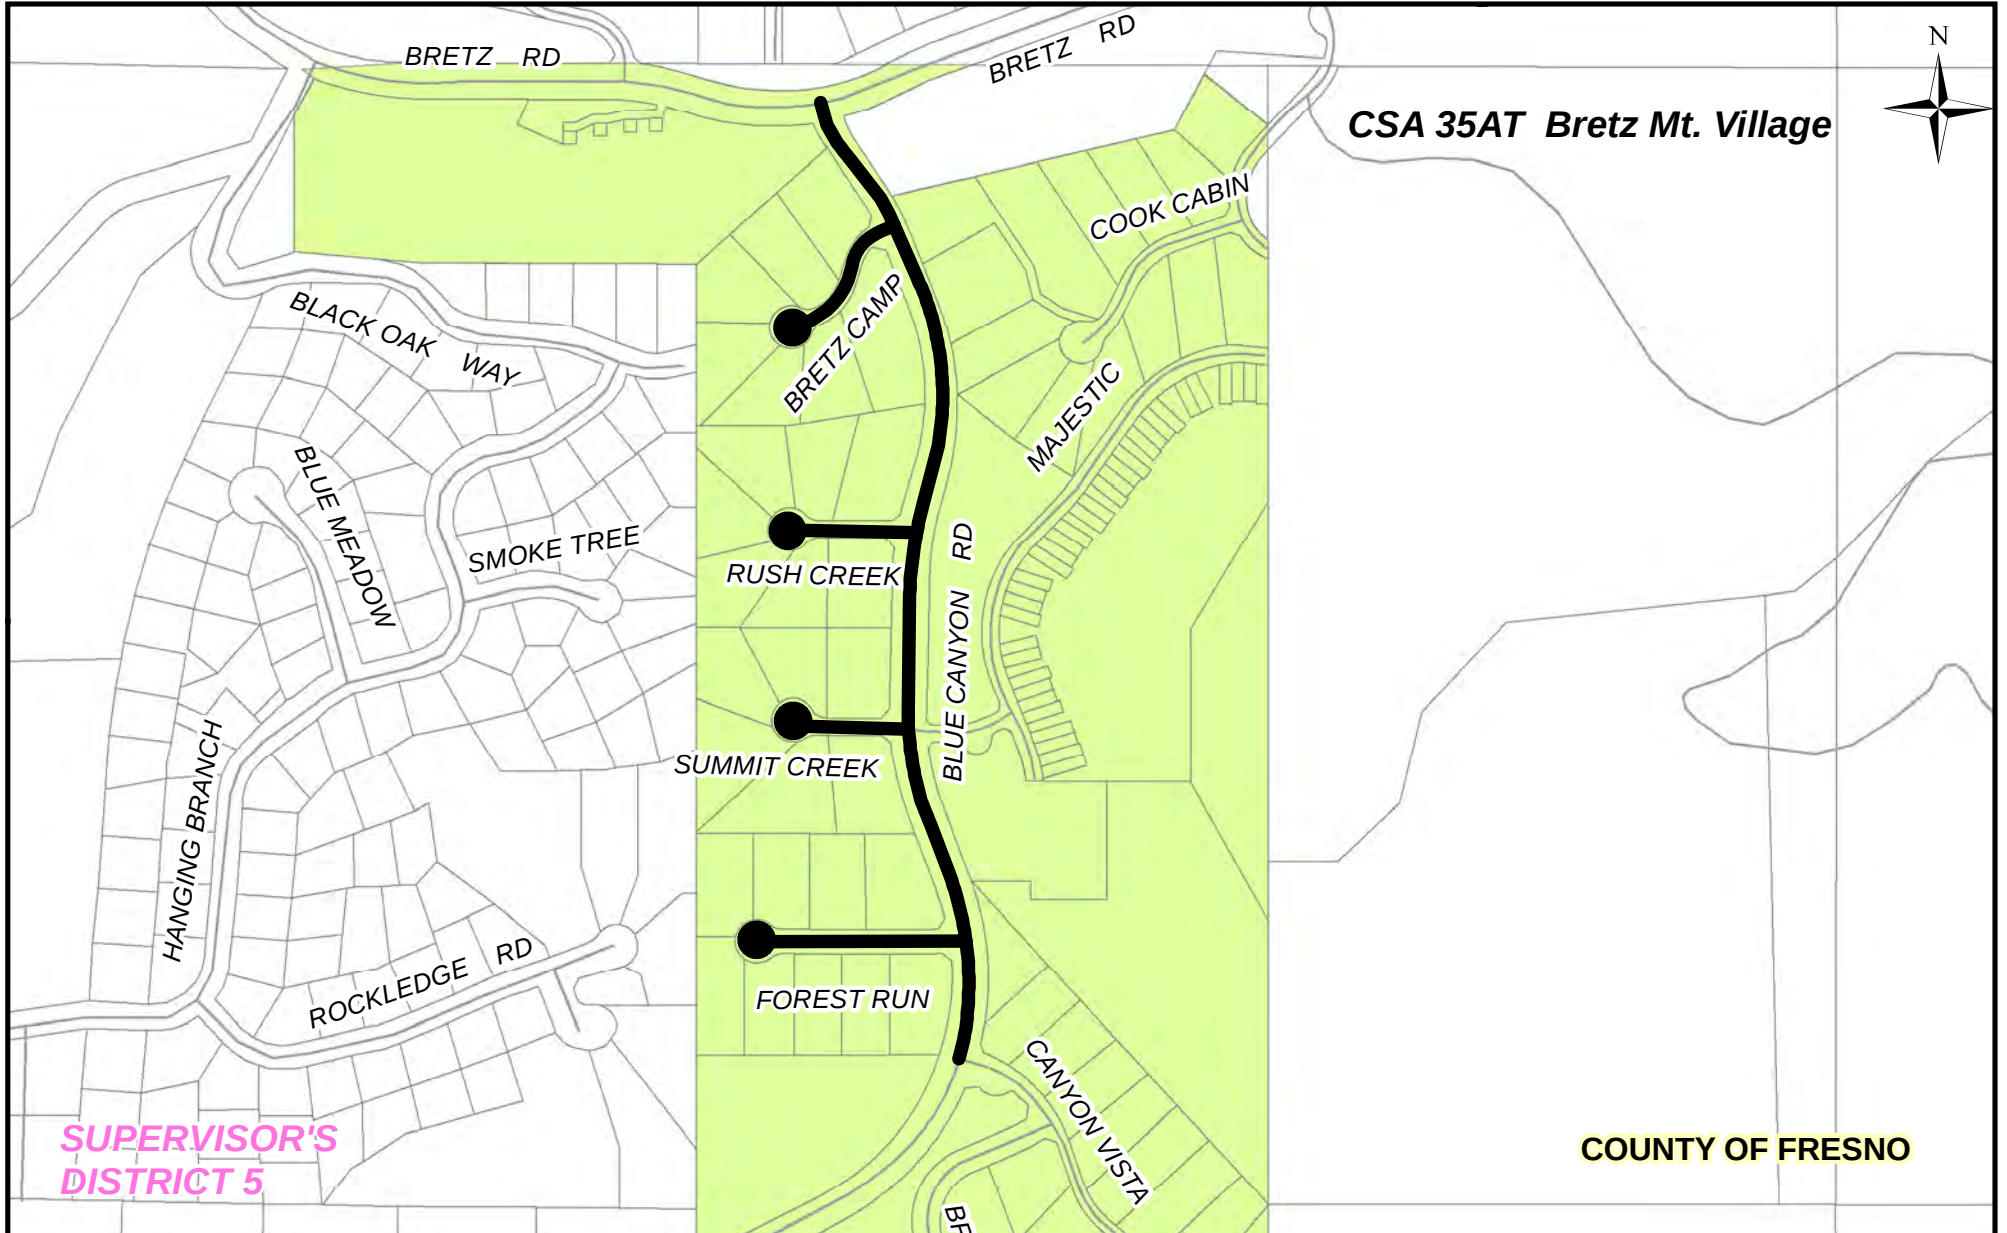

DATE: 07/25/16		SCALE NONE		DEPARTMENT OF PUBLIC WORKS & PLANNING	
DESIGNED: B.X.	07/25/16	DRAWING NO. 11		SLURRY SEALS VARIOUS LOCATIONS IN FRESNO COUNTY CONTRACT NUMBER 16-14-C	
DRAWN: F.K.	07/25/16	LOCATION NO. 7A			
CHECKED: S.B.	07/25/16	ADDITIVE 7A			