


THIS PROJECT WILL CONSIST, IN GENERAL, OF THE EXCAVATION OF MODULES 7 & 8. WORK INCLUDES THE INSTALLATION OF A COMPOSITE LINER SYSTEM, AND A LEAK DETECTION SURVEY. MODULES 7 & 8 HAVE A SUMP LINER SYSTEM, RISER PIPES, CLEAN OUT PIPES AND ALL APPURTENANCES FOR LEACHATE COLLECTION.

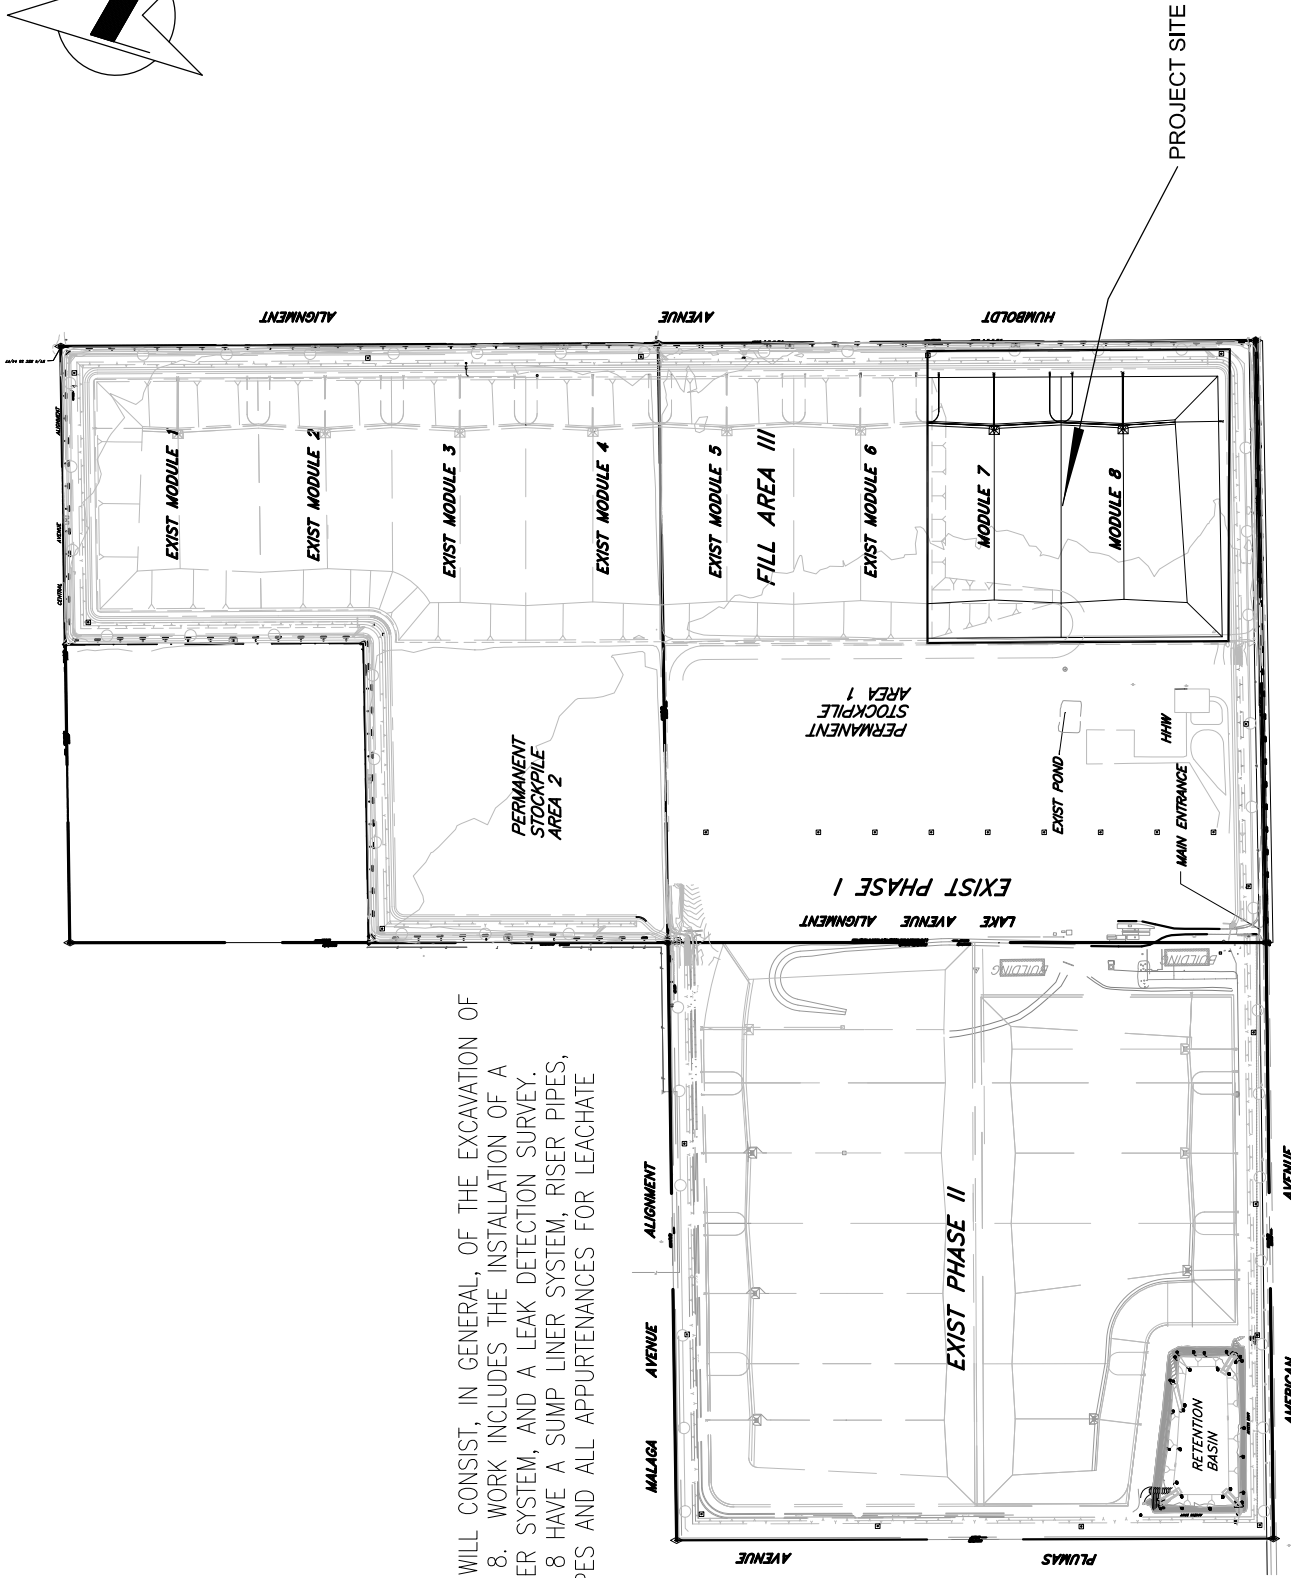

DESIGNED	ADB	DATE	03/17
DRAWN	OSI/ADB		01/17
CHECKED	ADB		03/17

AMERICAN AVENUE DISPOSAL SITE



DEPARTMENT OF PUBLIC WORKS AND PLANNING

CONTRACT 16-22-SW
PROJECT SITE MAP