


Item #15
6-20-17

EXHIBIT B


AMERICAN AVENUE SR-99 TO TEMPERANCE AVENUE




0 225 450
Feet

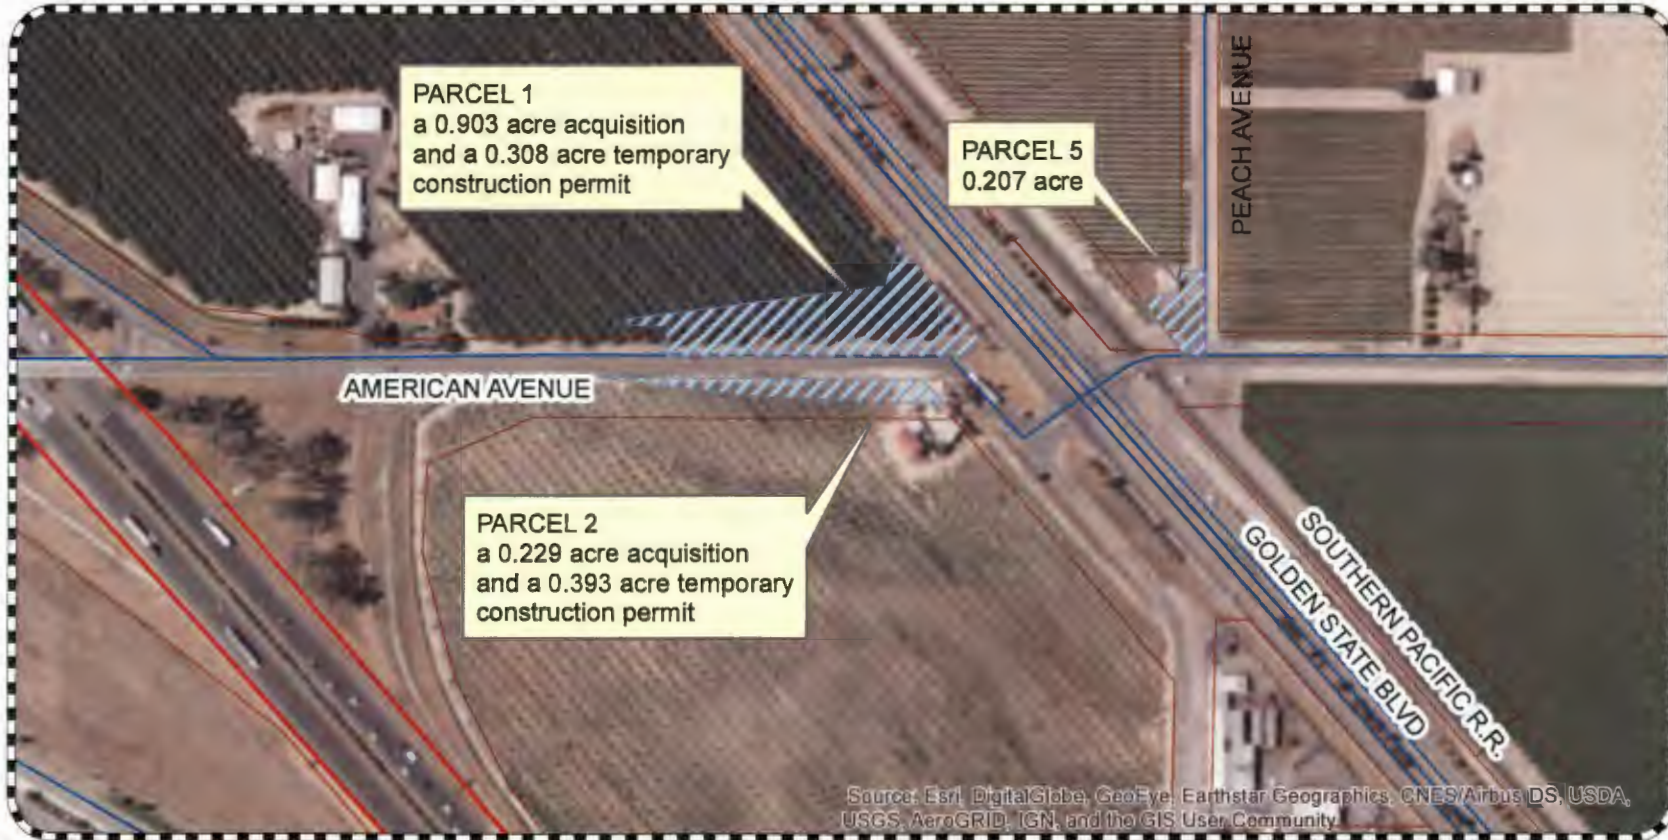

DEPARTMENT OF PUBLIC WORKS AND PLANNING

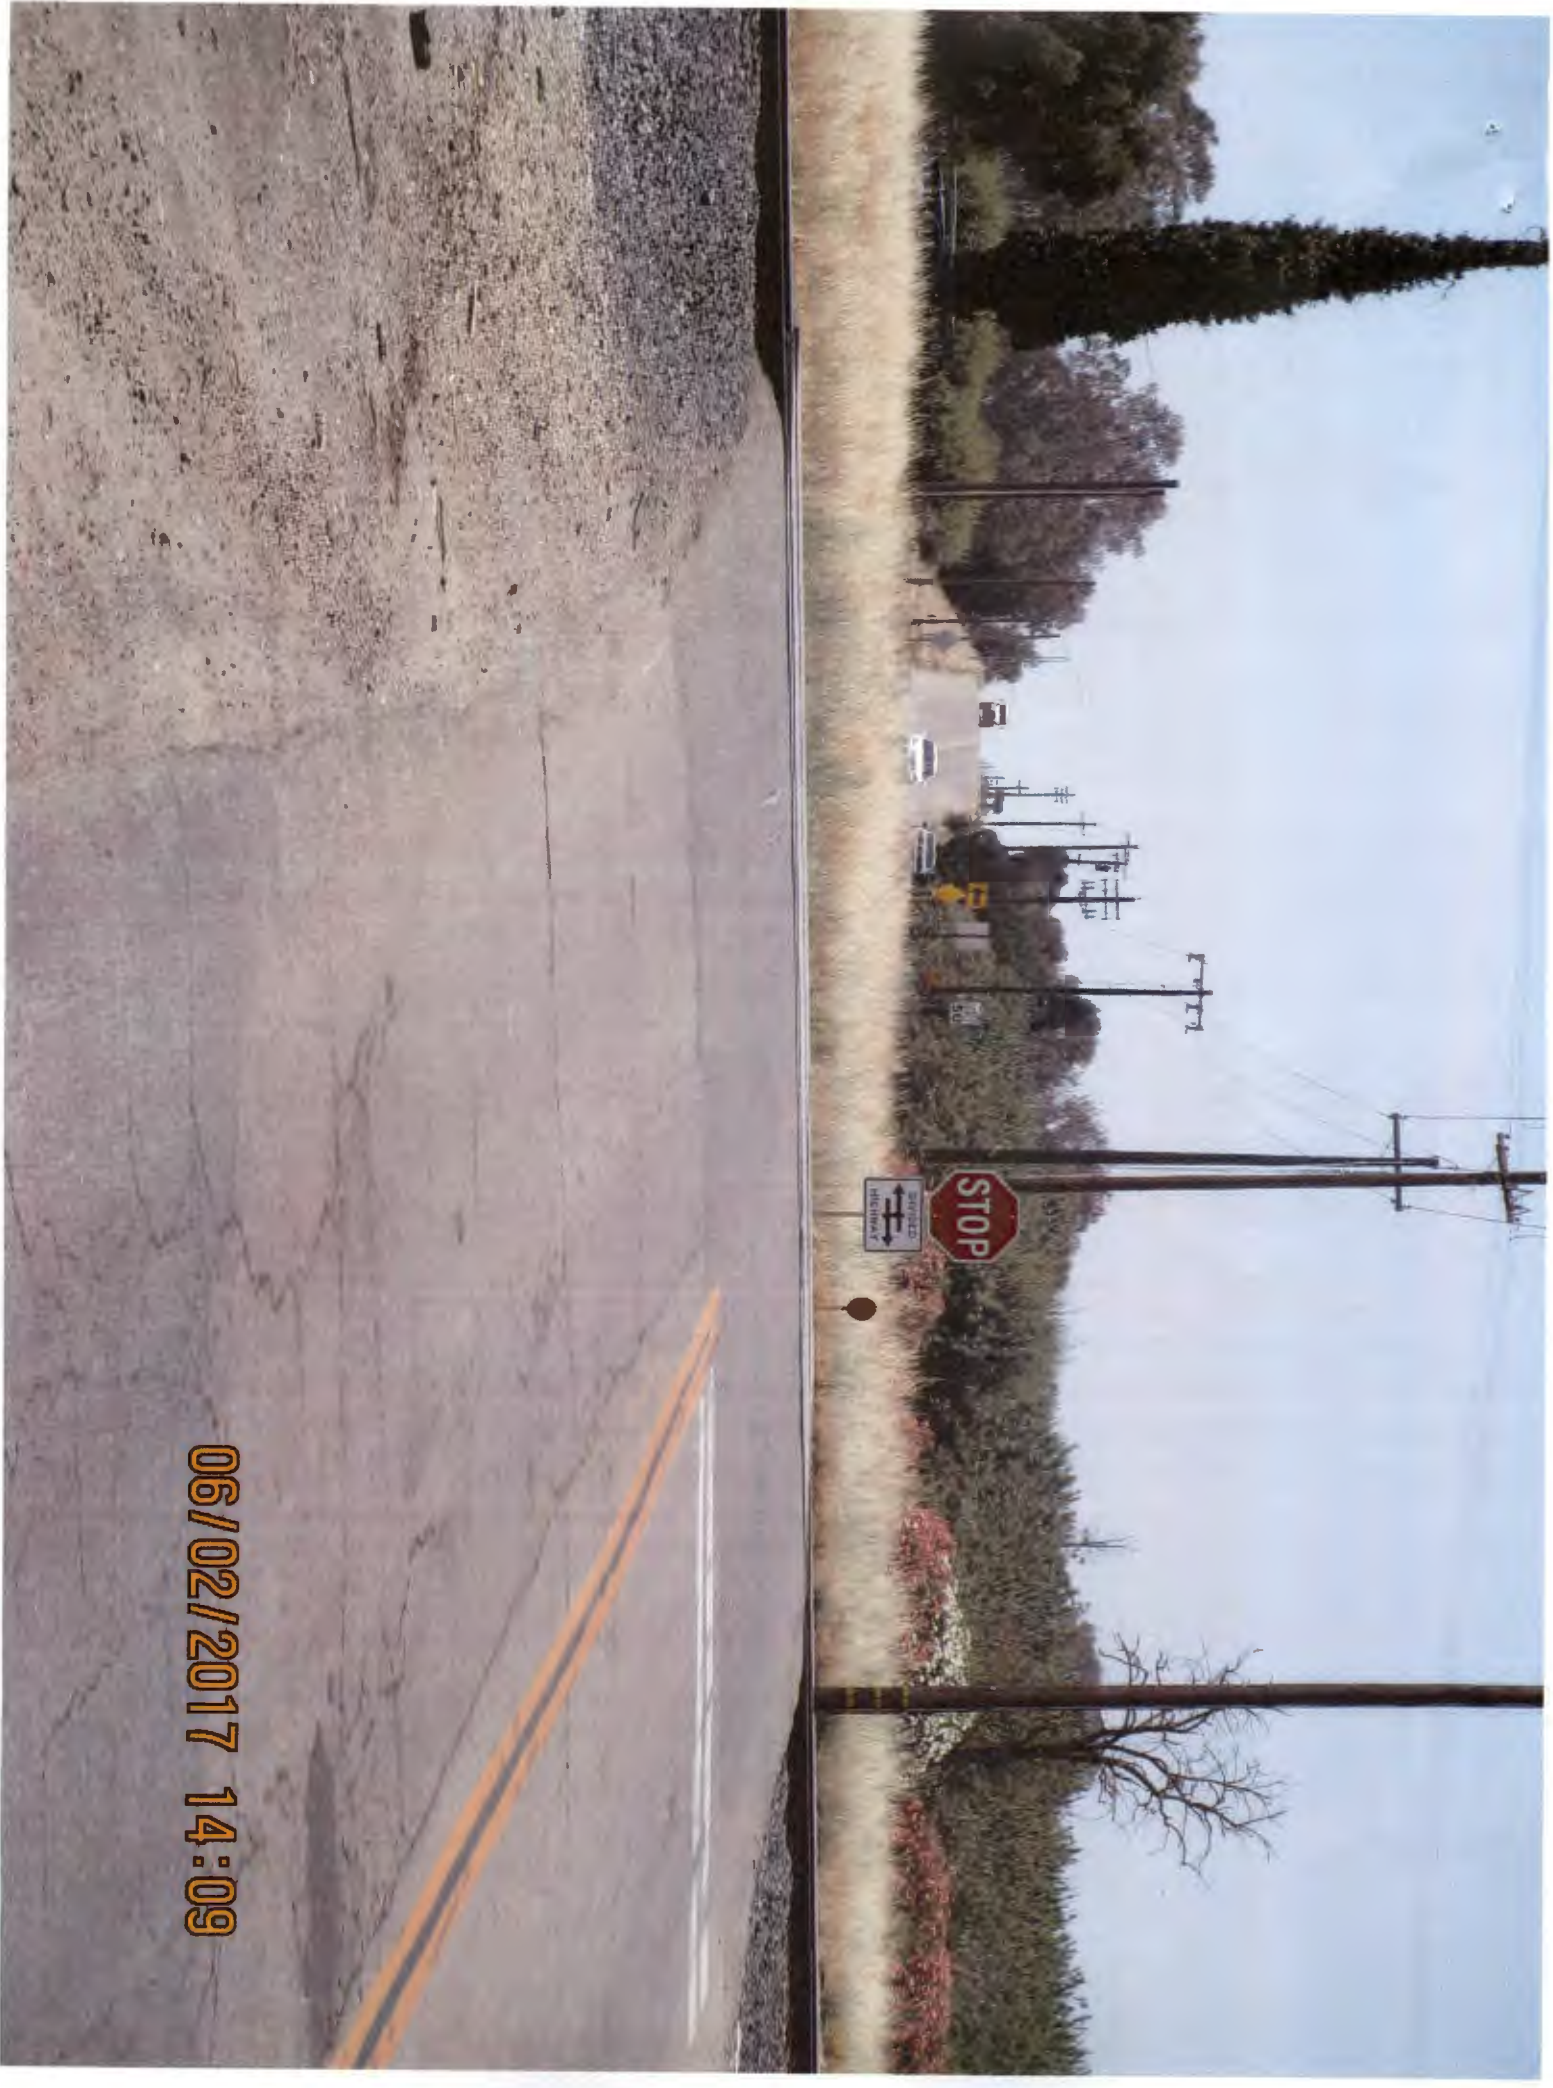

06/02/2017 14:09

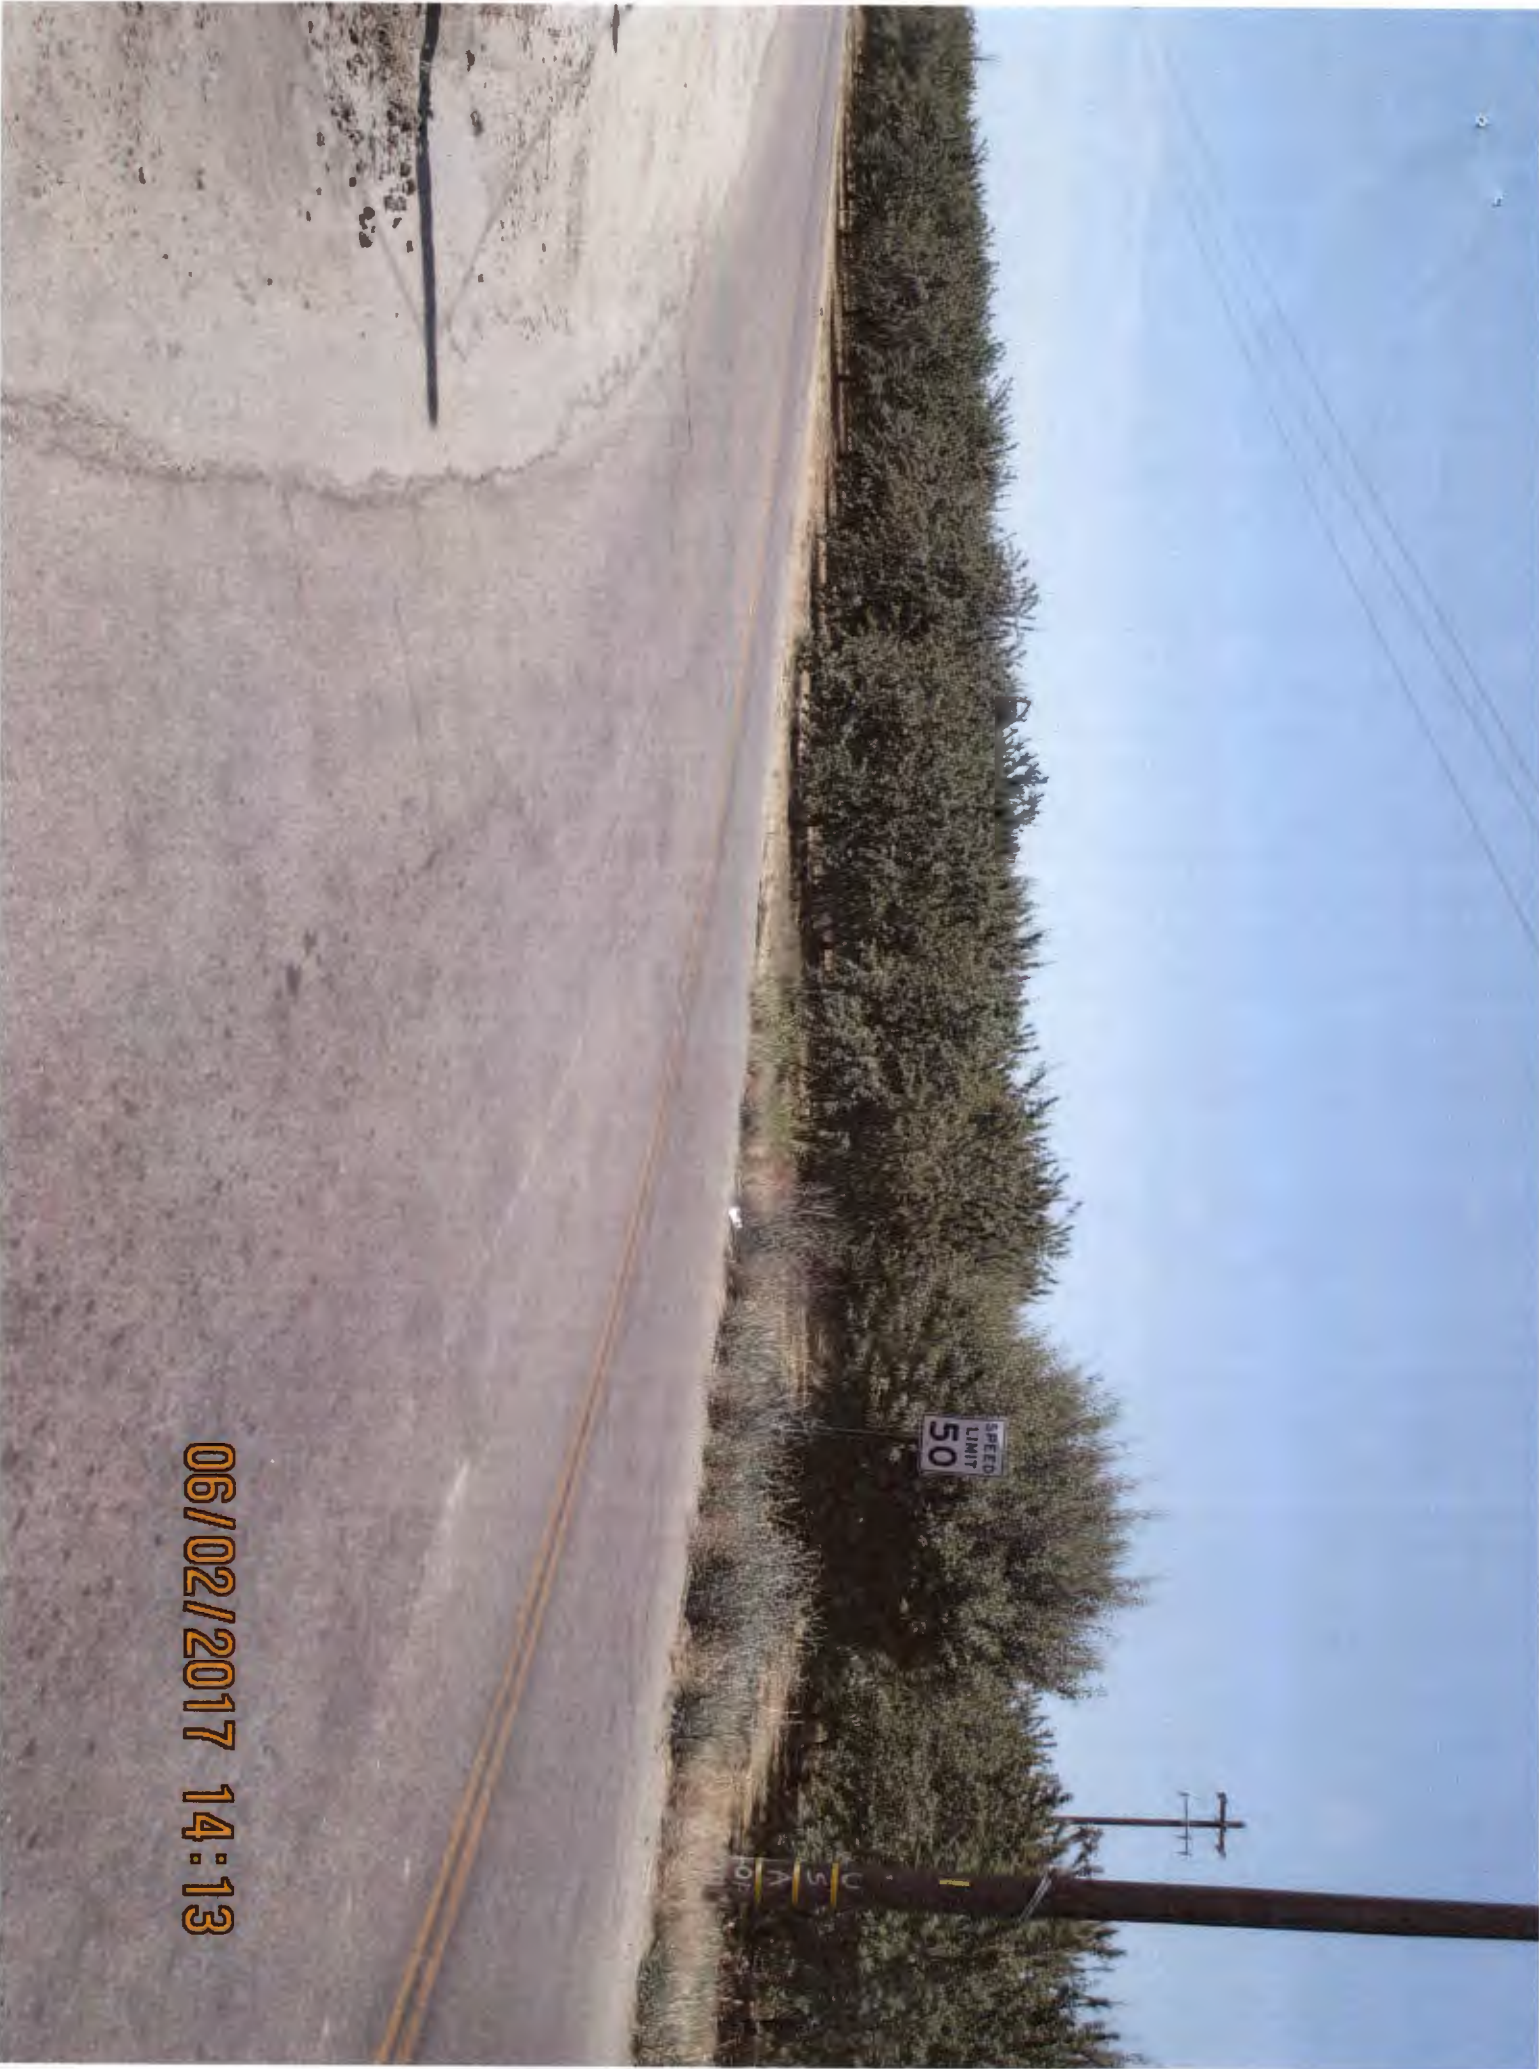




06/02/2017 14:13






06/02/2017 14:14






06/02/2017 14:09

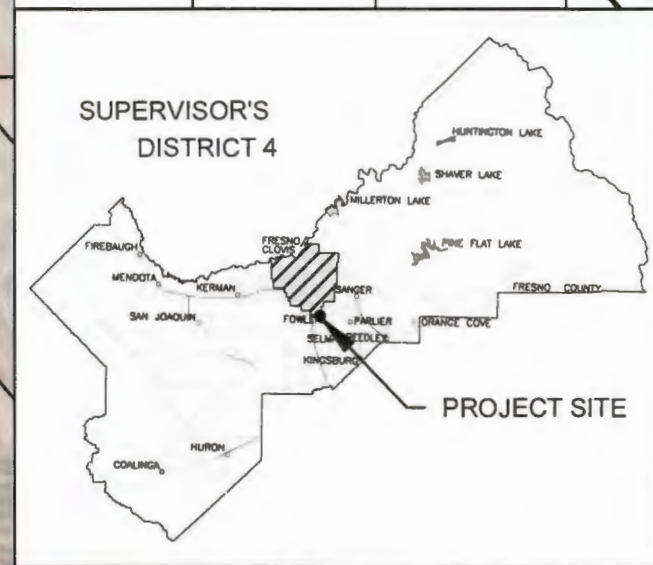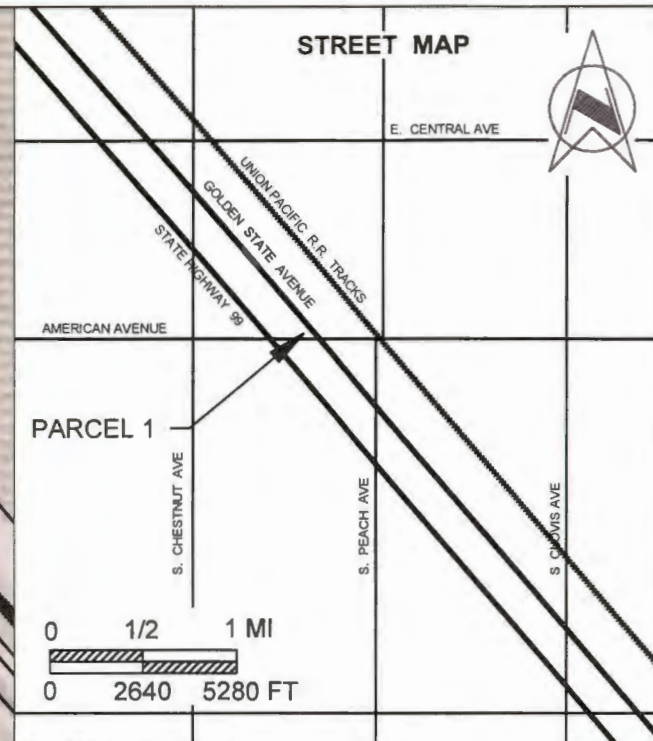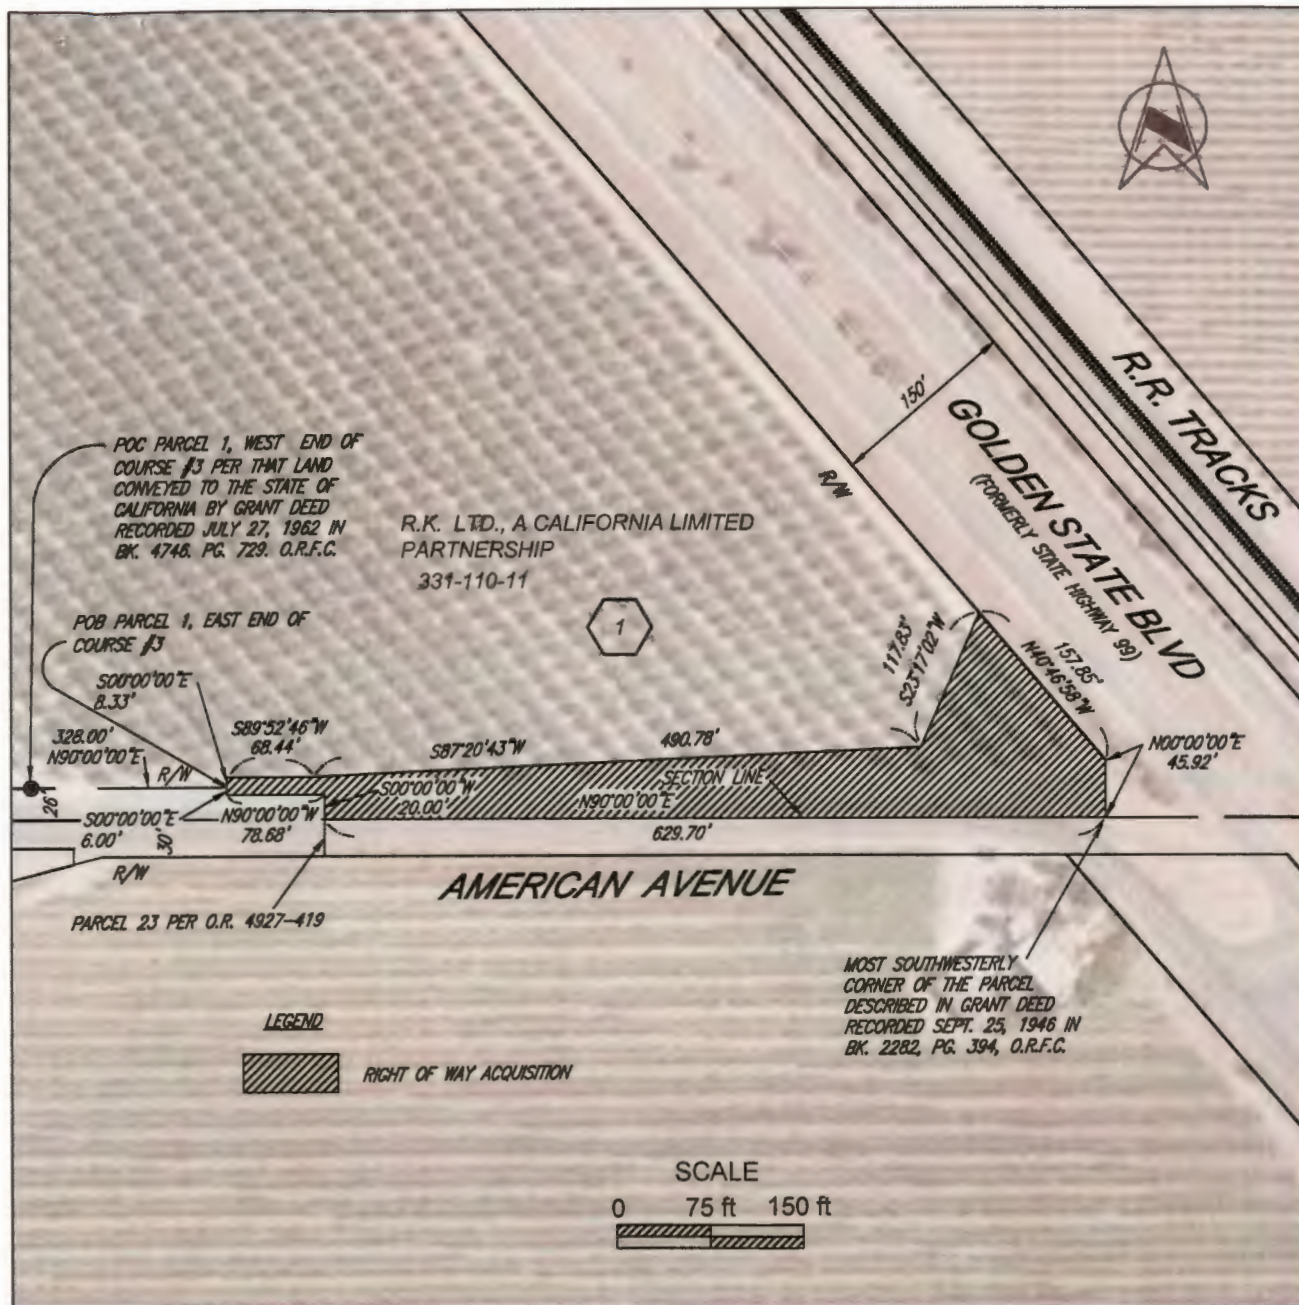

	DATE:	NOTES		DEPARTMENT OF PUBLIC WORKS AND PLANNING
DESIGNED: G. M.	5/17	PARCEL 1 EMINENT DOMAIN		AMERICAN AVENUE
DRAWN: S.G.	5/17			STATE HIGHWAY 99 TO TEMPERANCE AVENUE
PROJECT # 123101				

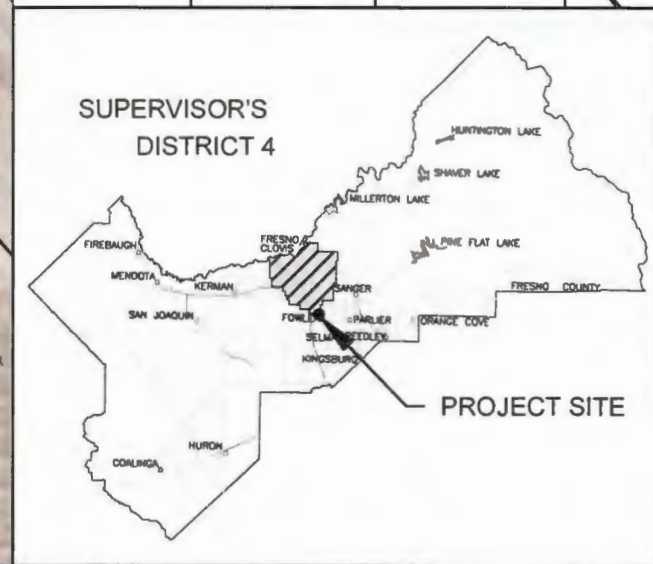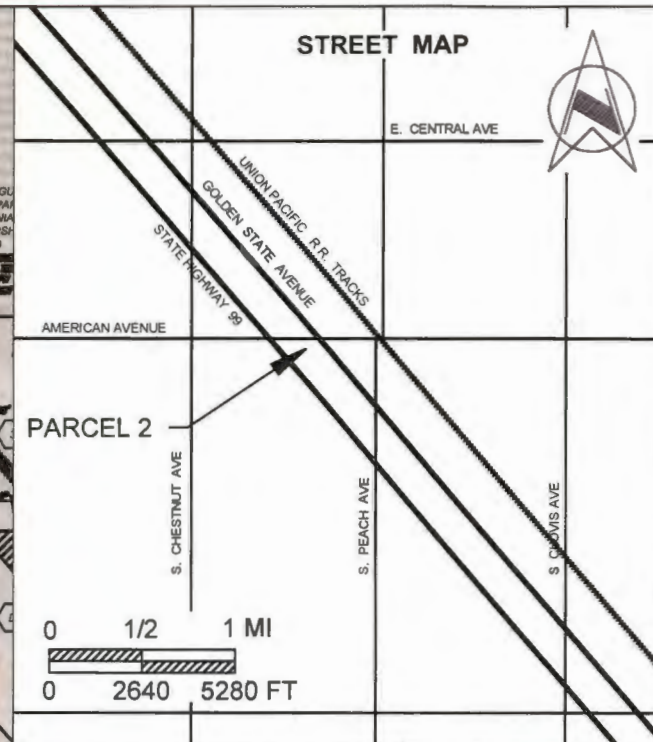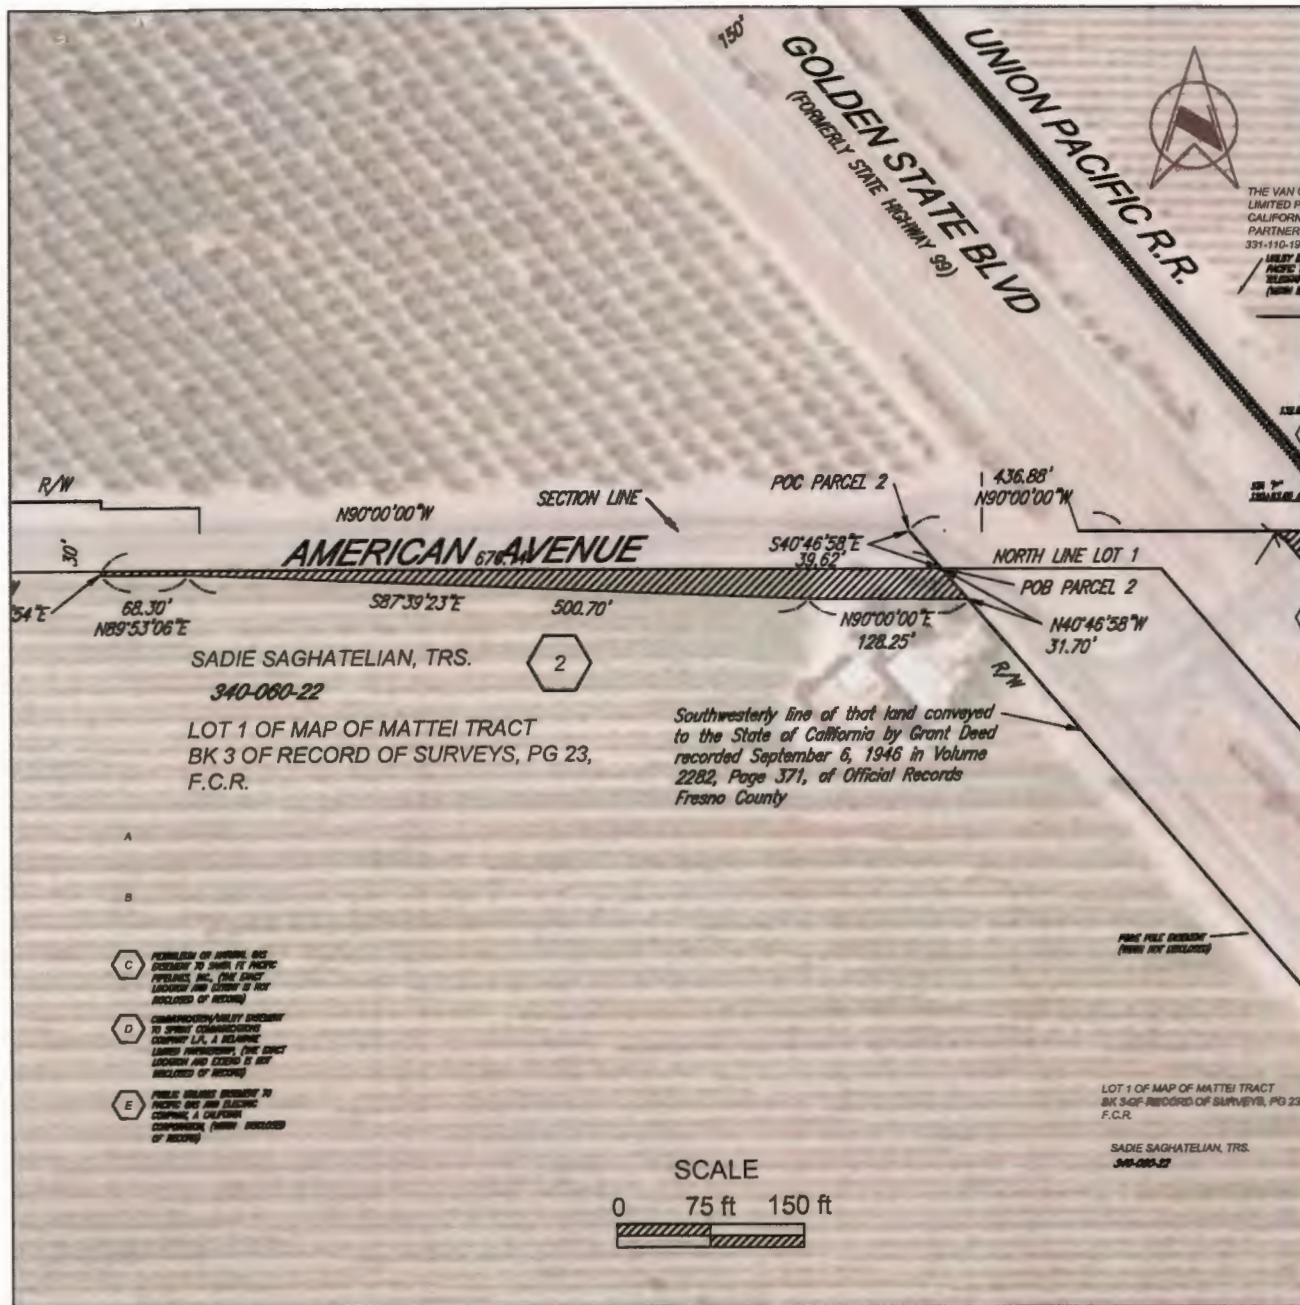

	DATE:	NOTES		DEPARTMENT OF PUBLIC WORKS AND PLANNING
DESIGNED: G. M.	5/17	PARCEL 2 EMINENT DOMAIN		AMERICAN AVENUE STATE HIGHWAY 99 TO TEMPERANCE AVENUE
DRAWN: S.G.	5/17			
PROJECT # I23101				

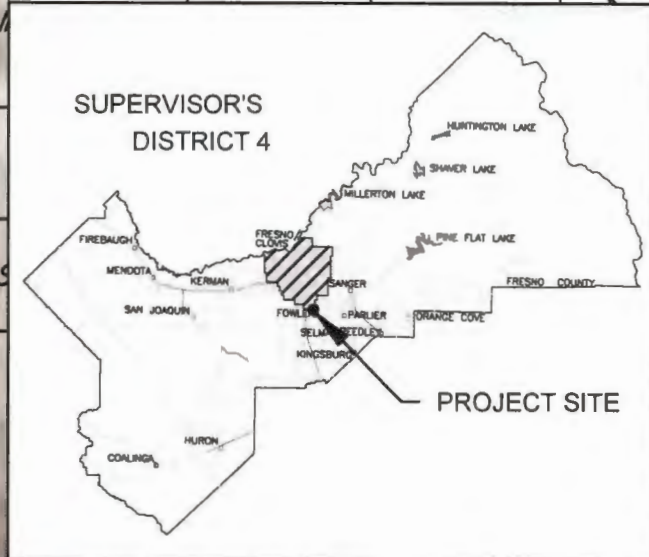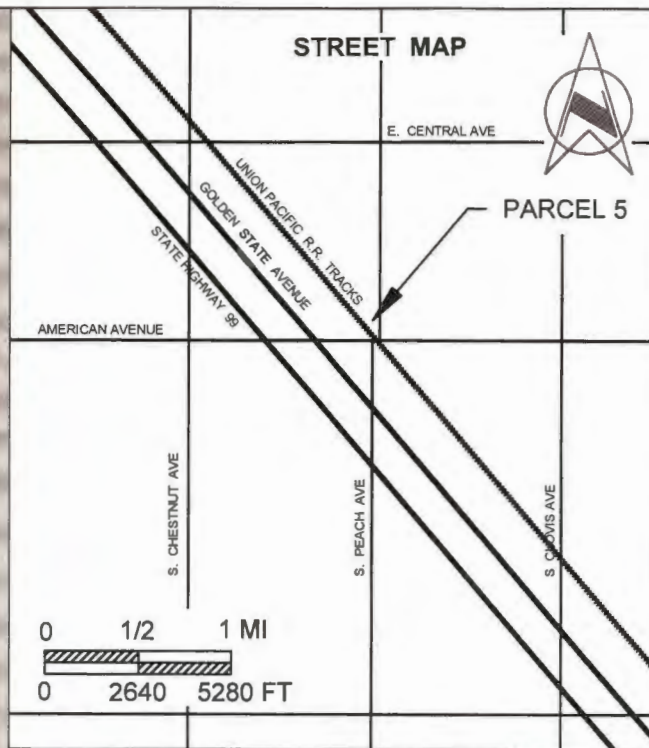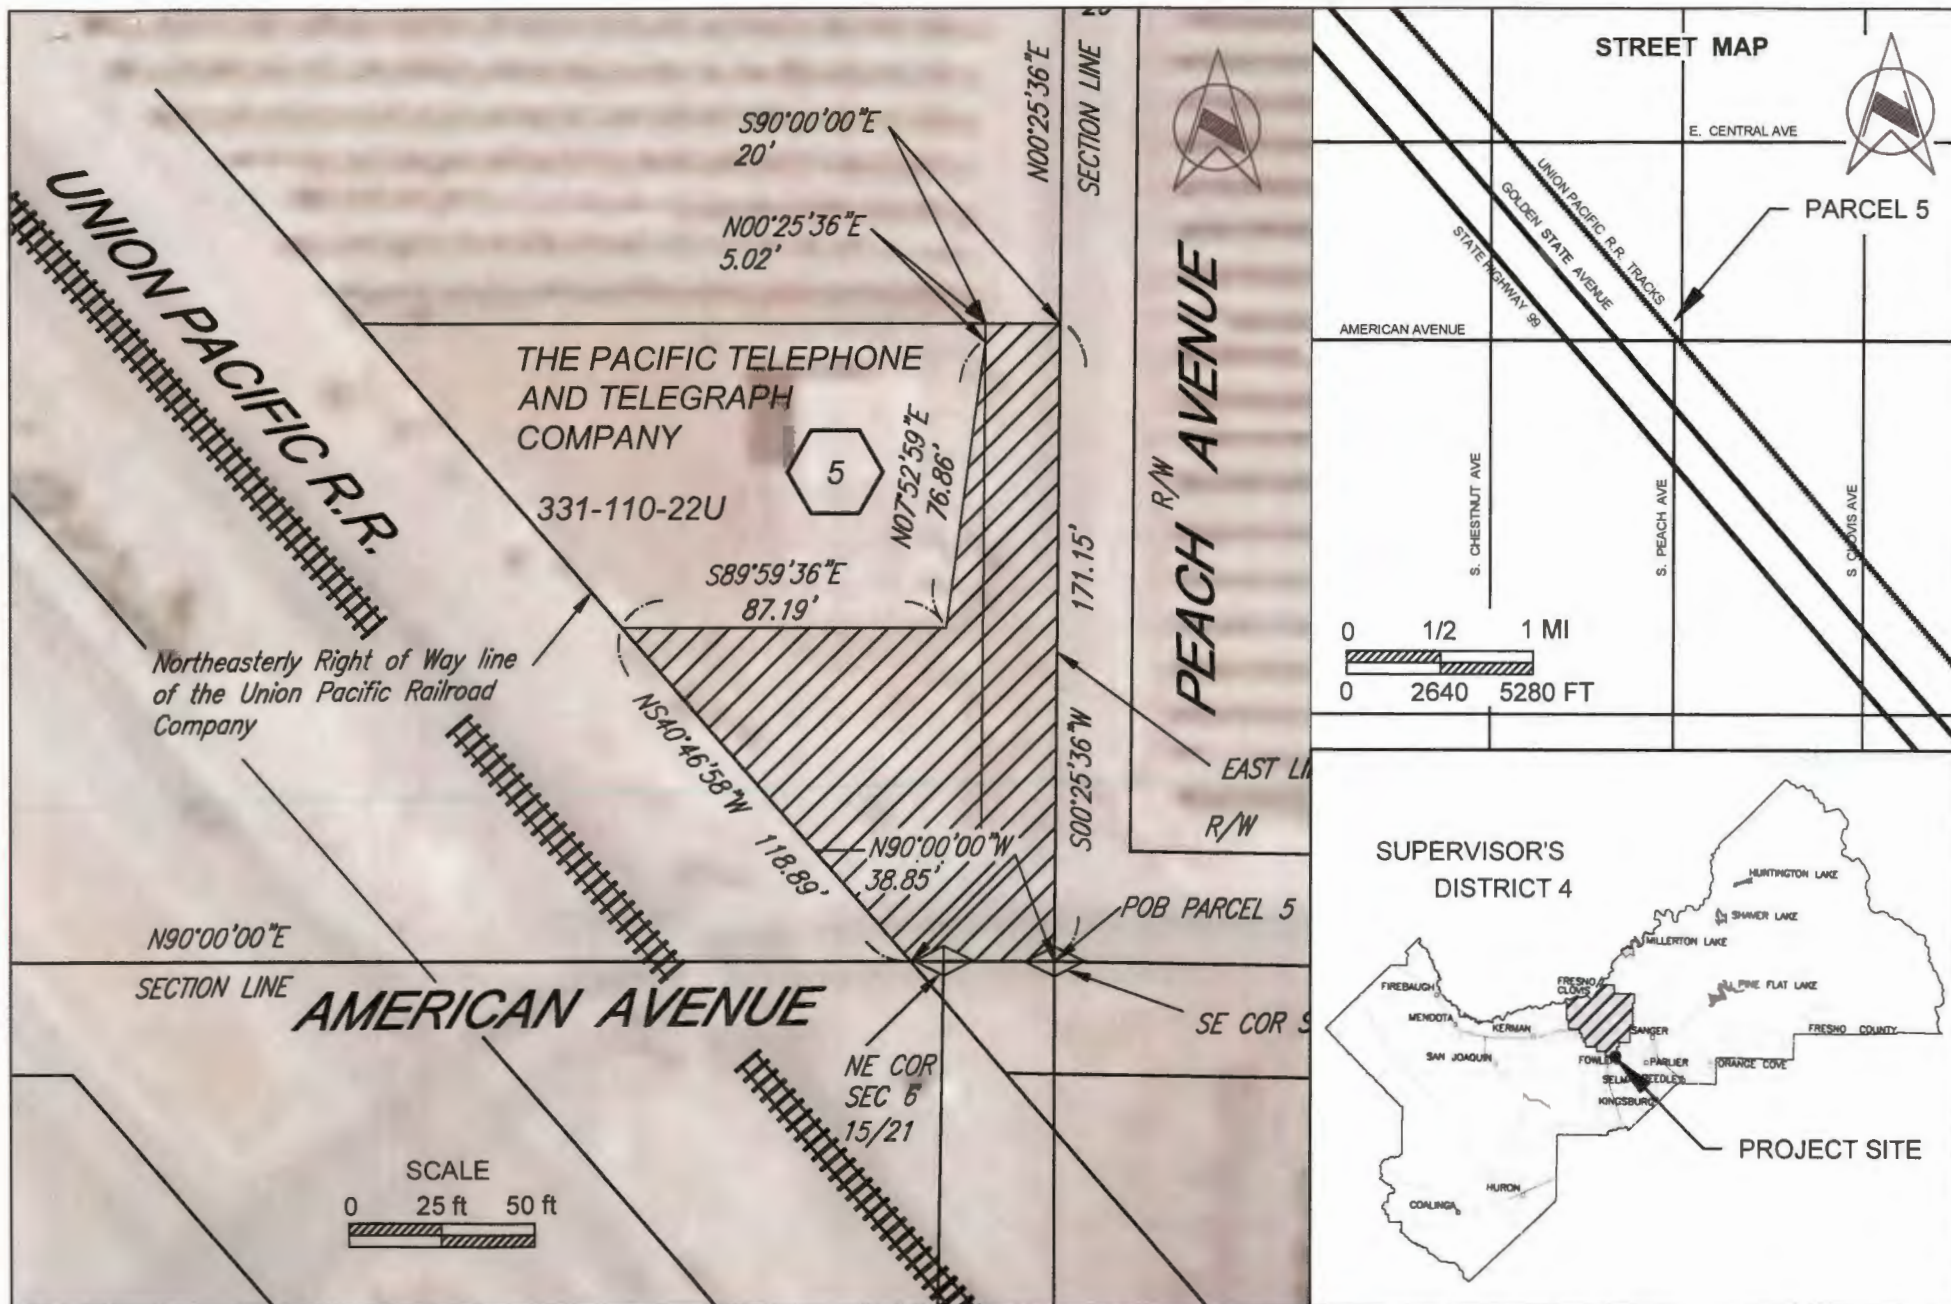

		DATE:	NOTES		DEPARTMENT OF PUBLIC WORKS AND PLANNING
DESIGNED:	G. M.	5/17	PARCEL 5		AMERICAN AVENUE
DRAWN:	S.G.	5/17	EMINENT DOMAIN		STATE HIGHWAY 99 TO TEMPERANCE AVENUE
PROJECT #	123101				