


EXHIBIT A

HBP - Travers Creek on Manning

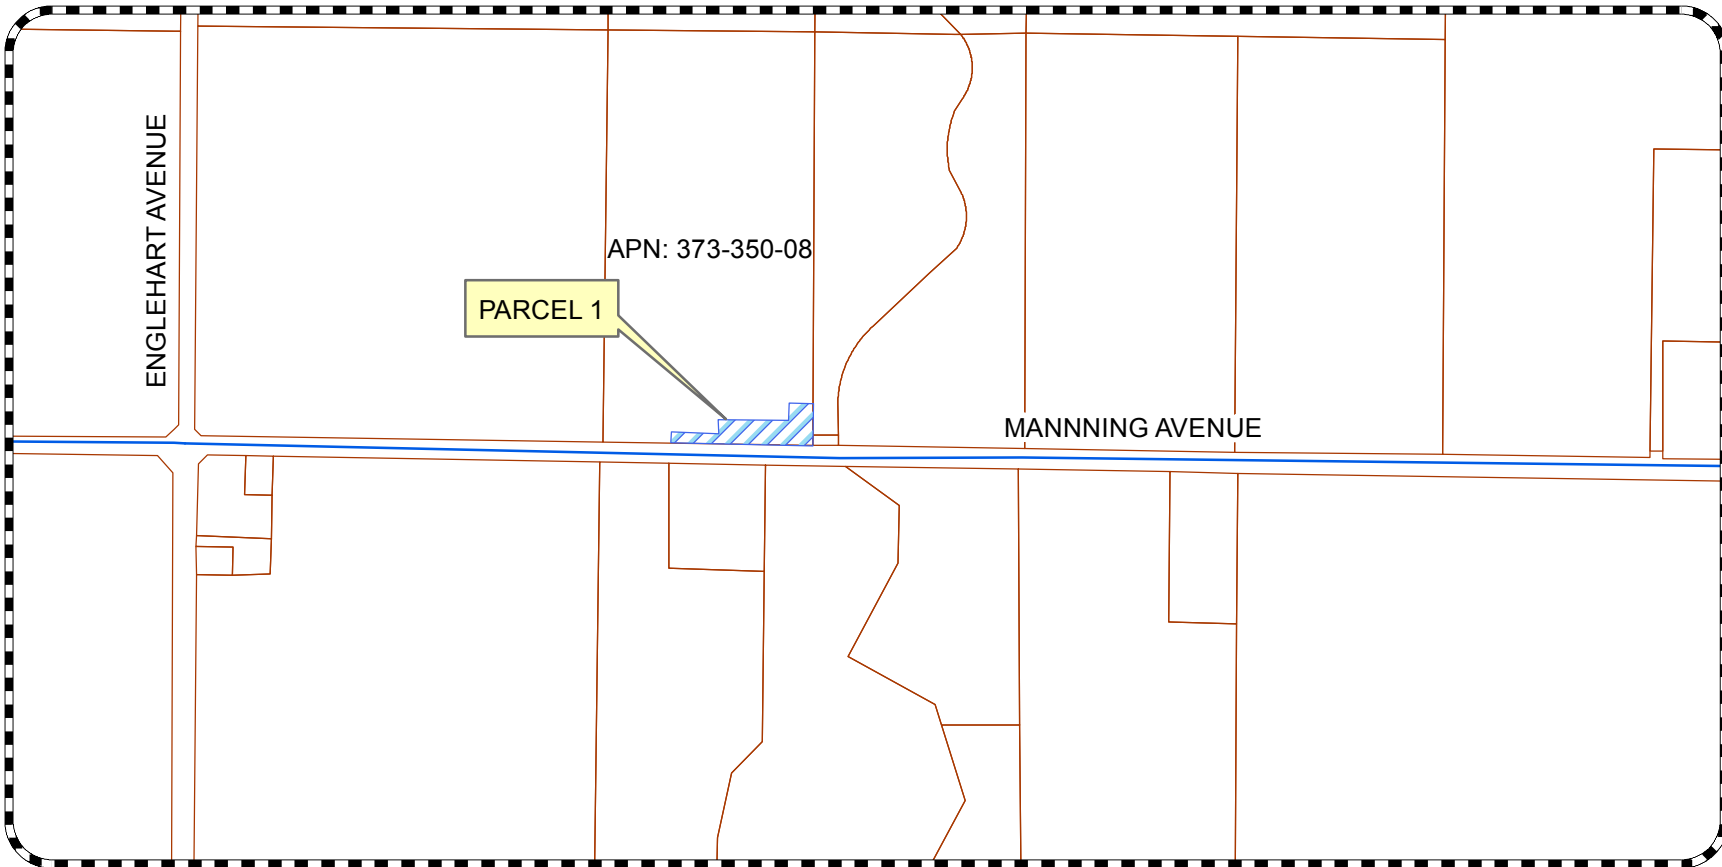

0 415 830 Feet




DEPARTMENT OF PUBLIC WORKS AND PLANNING

MR. & MRS. JOSE L. MENDOZA

373-350-08

1B

LEGEND

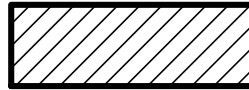

RIGHT OF WAY
ACQUISITION

PORTION SEC. 19 T. 15 S., R. 24 E., M.D.B. & M.

EXHIBIT B
PARCEL 1B



0.26 MILES TO ENGLEHART AVENUE

NORTH LINE OF THE SOUTH 30 FEET
OF THE SOUTHWEST QUARTER OF
SECTION 19

CURVE TABLE			
CURVE	DELTA	LENGTH	RADIUS
C1	40°49'33"	42.40'	59.50'
C2	13°32'56"	9.93'	42'

NORTH LINE OF THE SOUTH
53 FEET OF THE SOUTHWEST
QUARTER OF SECTION 19

SW COR. SECTION 19

TRAVERS CREEK

MANNING AVENUE

BASIS OF BEARINGS

SECTION LINE

N90°00'00"E
44.57'

S46°59'27"W
22.83'

S09°35'04"W
15.61'

S00°14'08"E

S00°14'08"E
75.65'


P.O.B.

S1/4 COR.
SECTION 19

RADIAL
S56°33'28"E

C2

C1

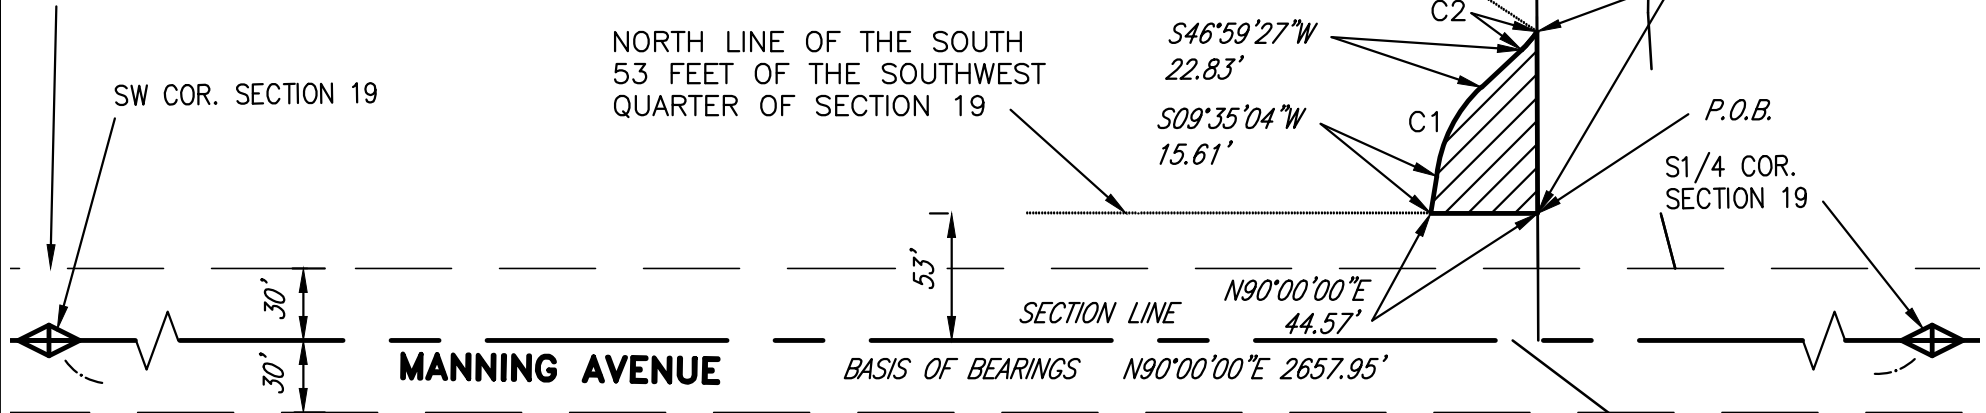

NAME:

DATE:

DRAWN: GMEDINA


04/26/17

CHECKED: GMEDINA

04/26/17

REVISION: XX

00/00/00

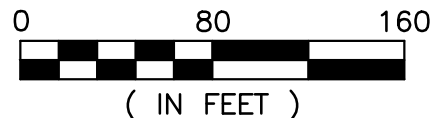

DEPARTMENT OF PUBLIC WORKS AND PLANNING

TRAVERS CREEK
ON MANNING AVENUE

#NO.

SHEET NO. 1