


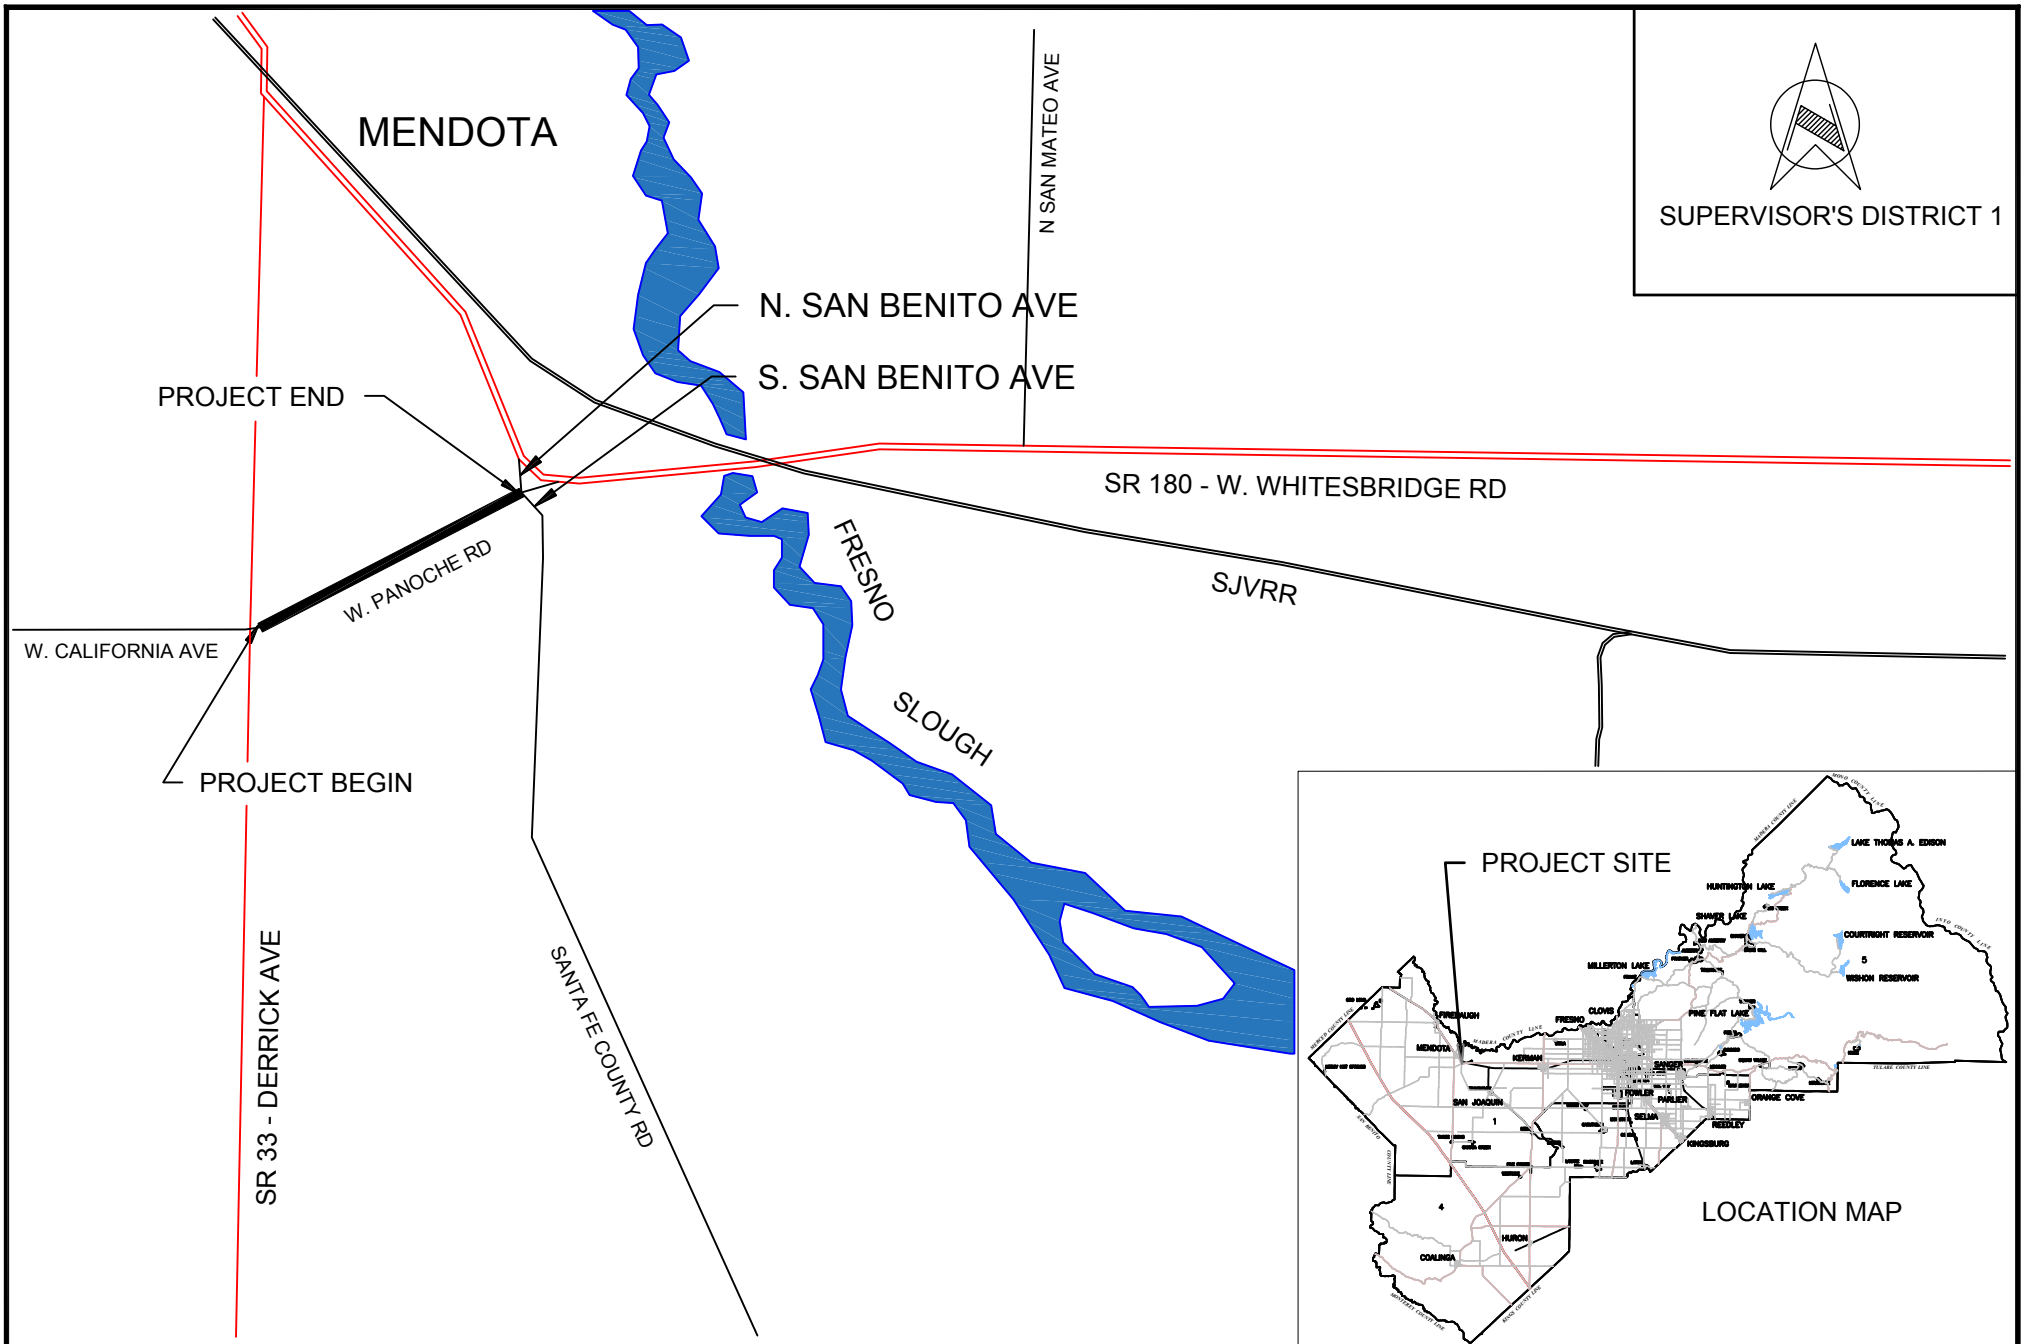

		DATE:	SCALE		DEPARTMENT OF PUBLIC WORKS AND PLANNING CMAQ - W. PANOCHÉ RD DERRICK AVE TO SAN BENITO AVE
DESIGNED:	E.A.	05/15	0 1/2 mi 1 mi		
DRAWN:	J.M.	05/15	