




LOCATION MAP

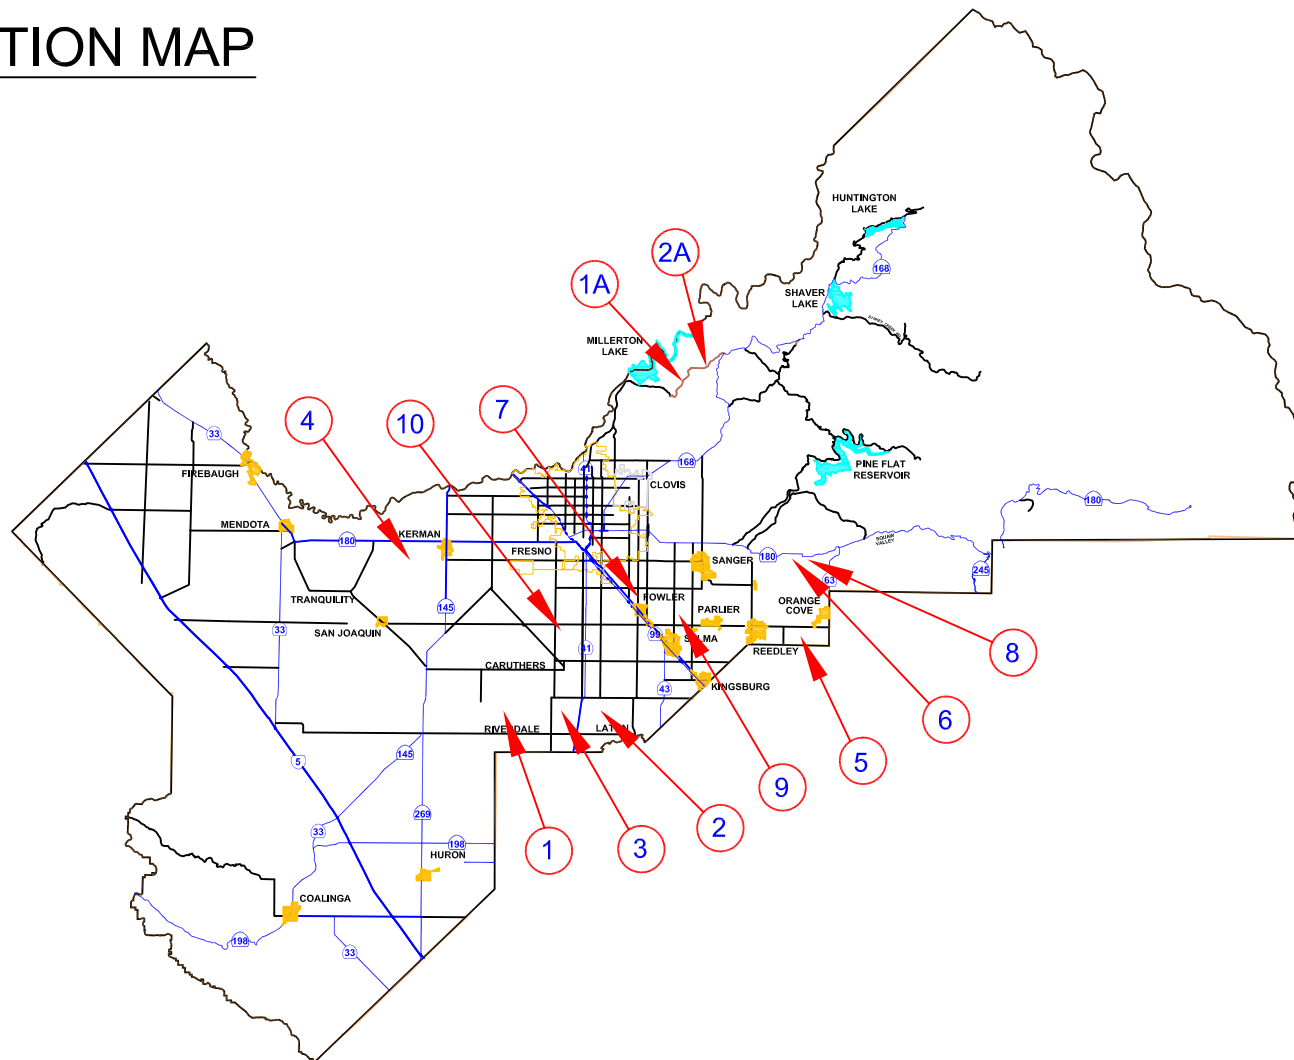



DESIGNED: S.B.	DATE: 1/31/18	NO SCALE		DEPARTMENT OF PUBLIC WORKS AND PLANNING	
DRAWN: J.D.	1/31/18			2017-2018 BITUMINOUS SEAL COATS VARIOUS LOCATIONS IN FRESNO COUNTY BASE BID AND ADDITIVES	
PROJECT NO. L499046					

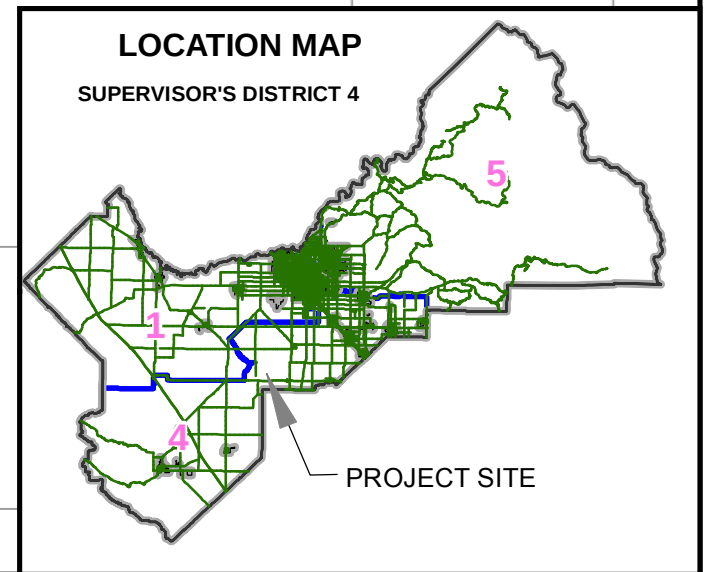


DATE:		NO SCALE		DEPARTMENT OF PUBLIC WORKS & PLANNING
DESIGNED: <u>J.D.</u>	10/17	LOCATION NO. 1		2017-2018 BITUMINOUS SEAL COATS S. CHATEAU FRESNO AVENUE W. ELKHORN AVE TO W. MT WHITNEY AVE
DRAWN: <u>J.D.</u>	10/17			
CHECKED: <u>D.B.</u>	10/17			

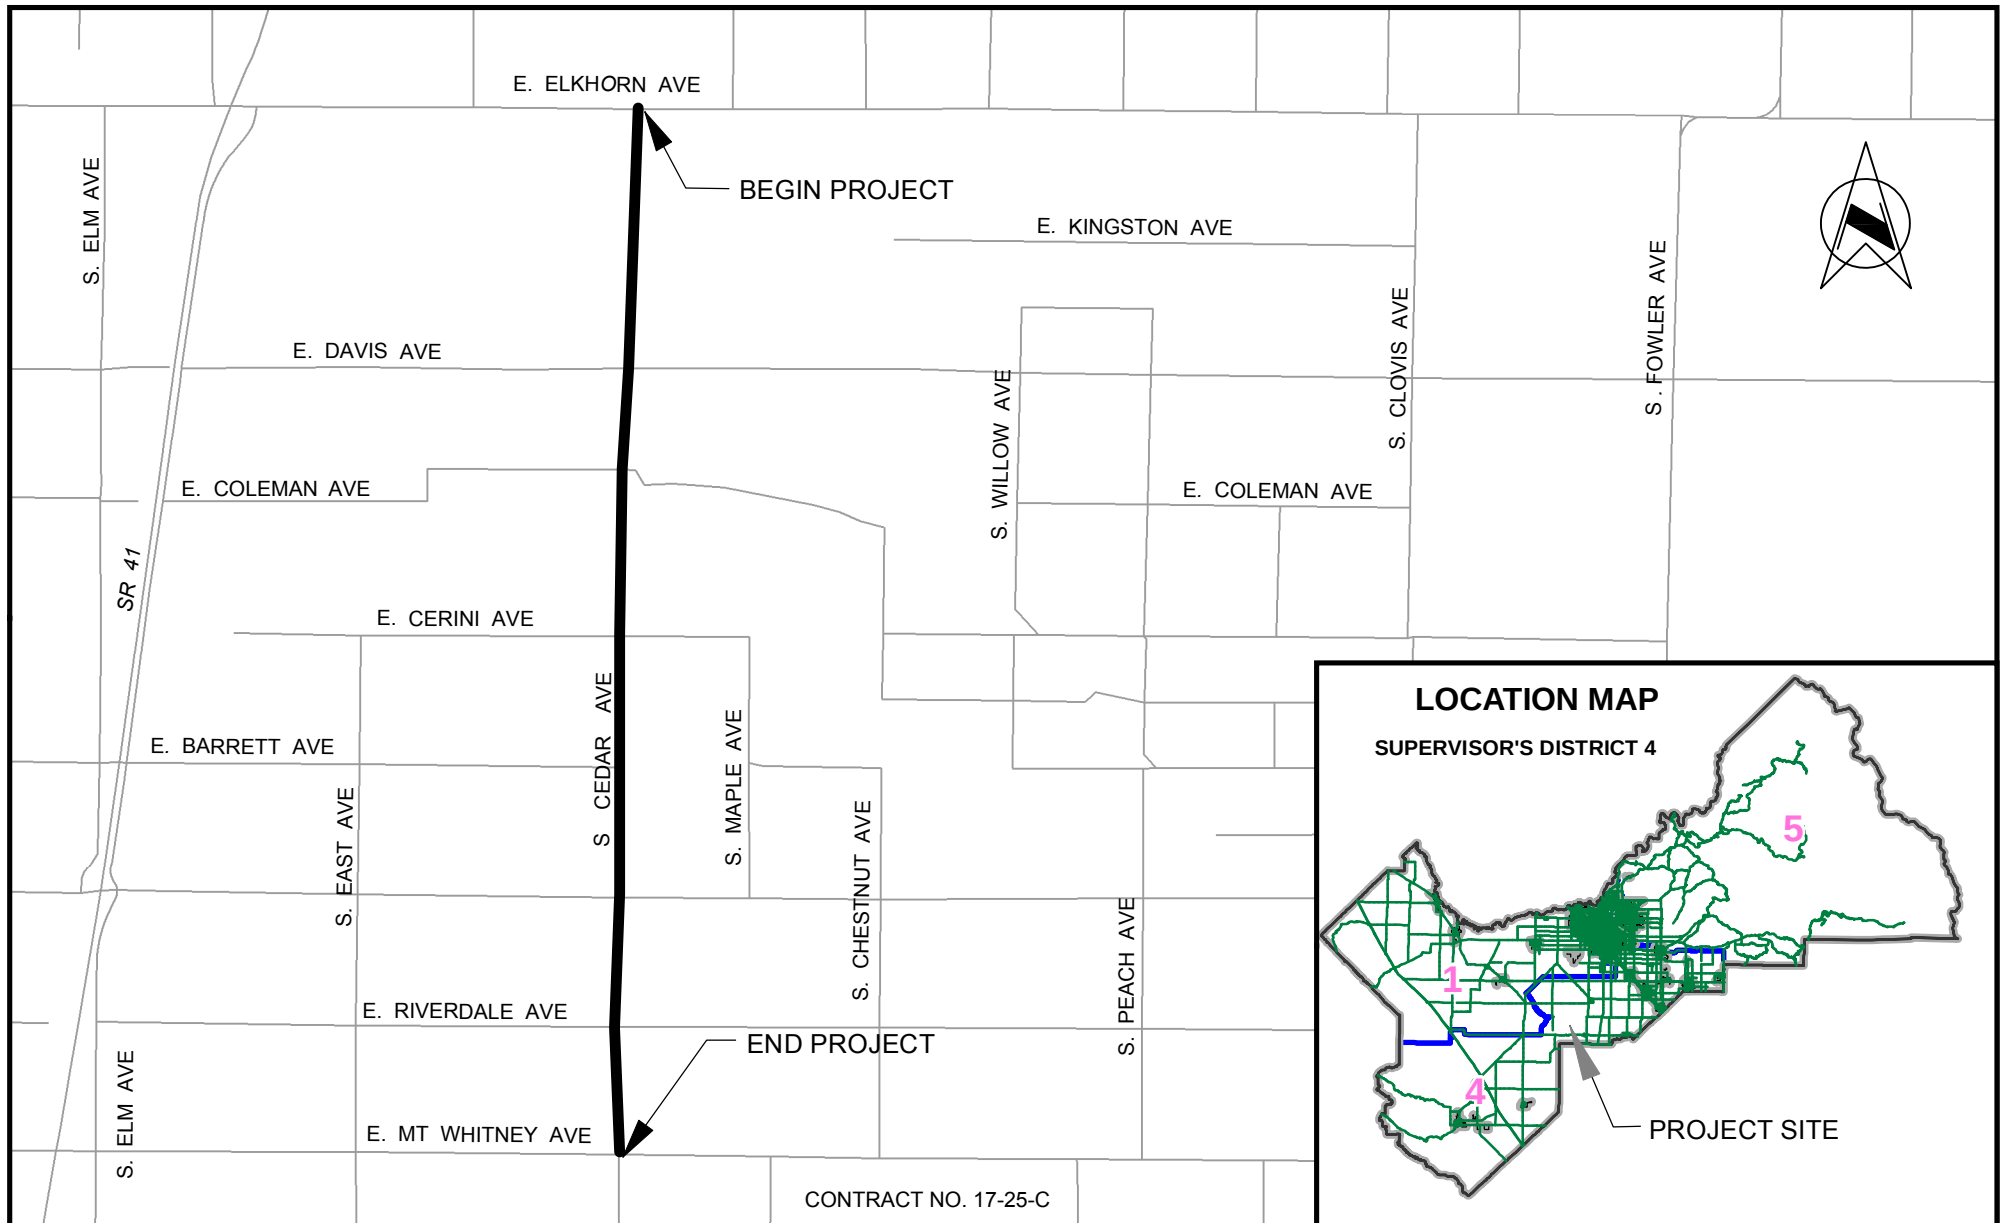

DATE:		NO SCALE		DEPARTMENT OF PUBLIC WORKS & PLANNING
DESIGNED: <u>J.D.</u>	10/17	LOCATION NO.2		2017-2018 BITUMINOUS SEAL COATS S. CEDAR AVENUE E. ELKHORN AVE TO E. MT WHITNEY AVE
DRAWN: <u>J.D.</u>	10/17			
CHECKED: <u>D.B.</u>	10/17			

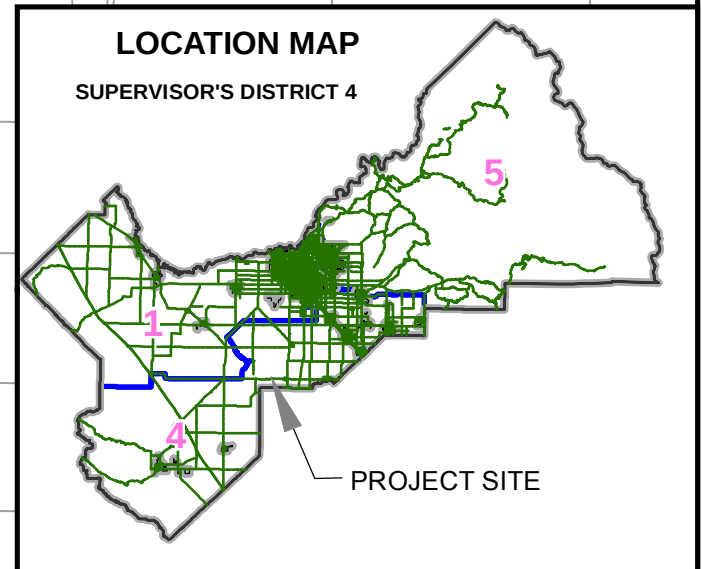
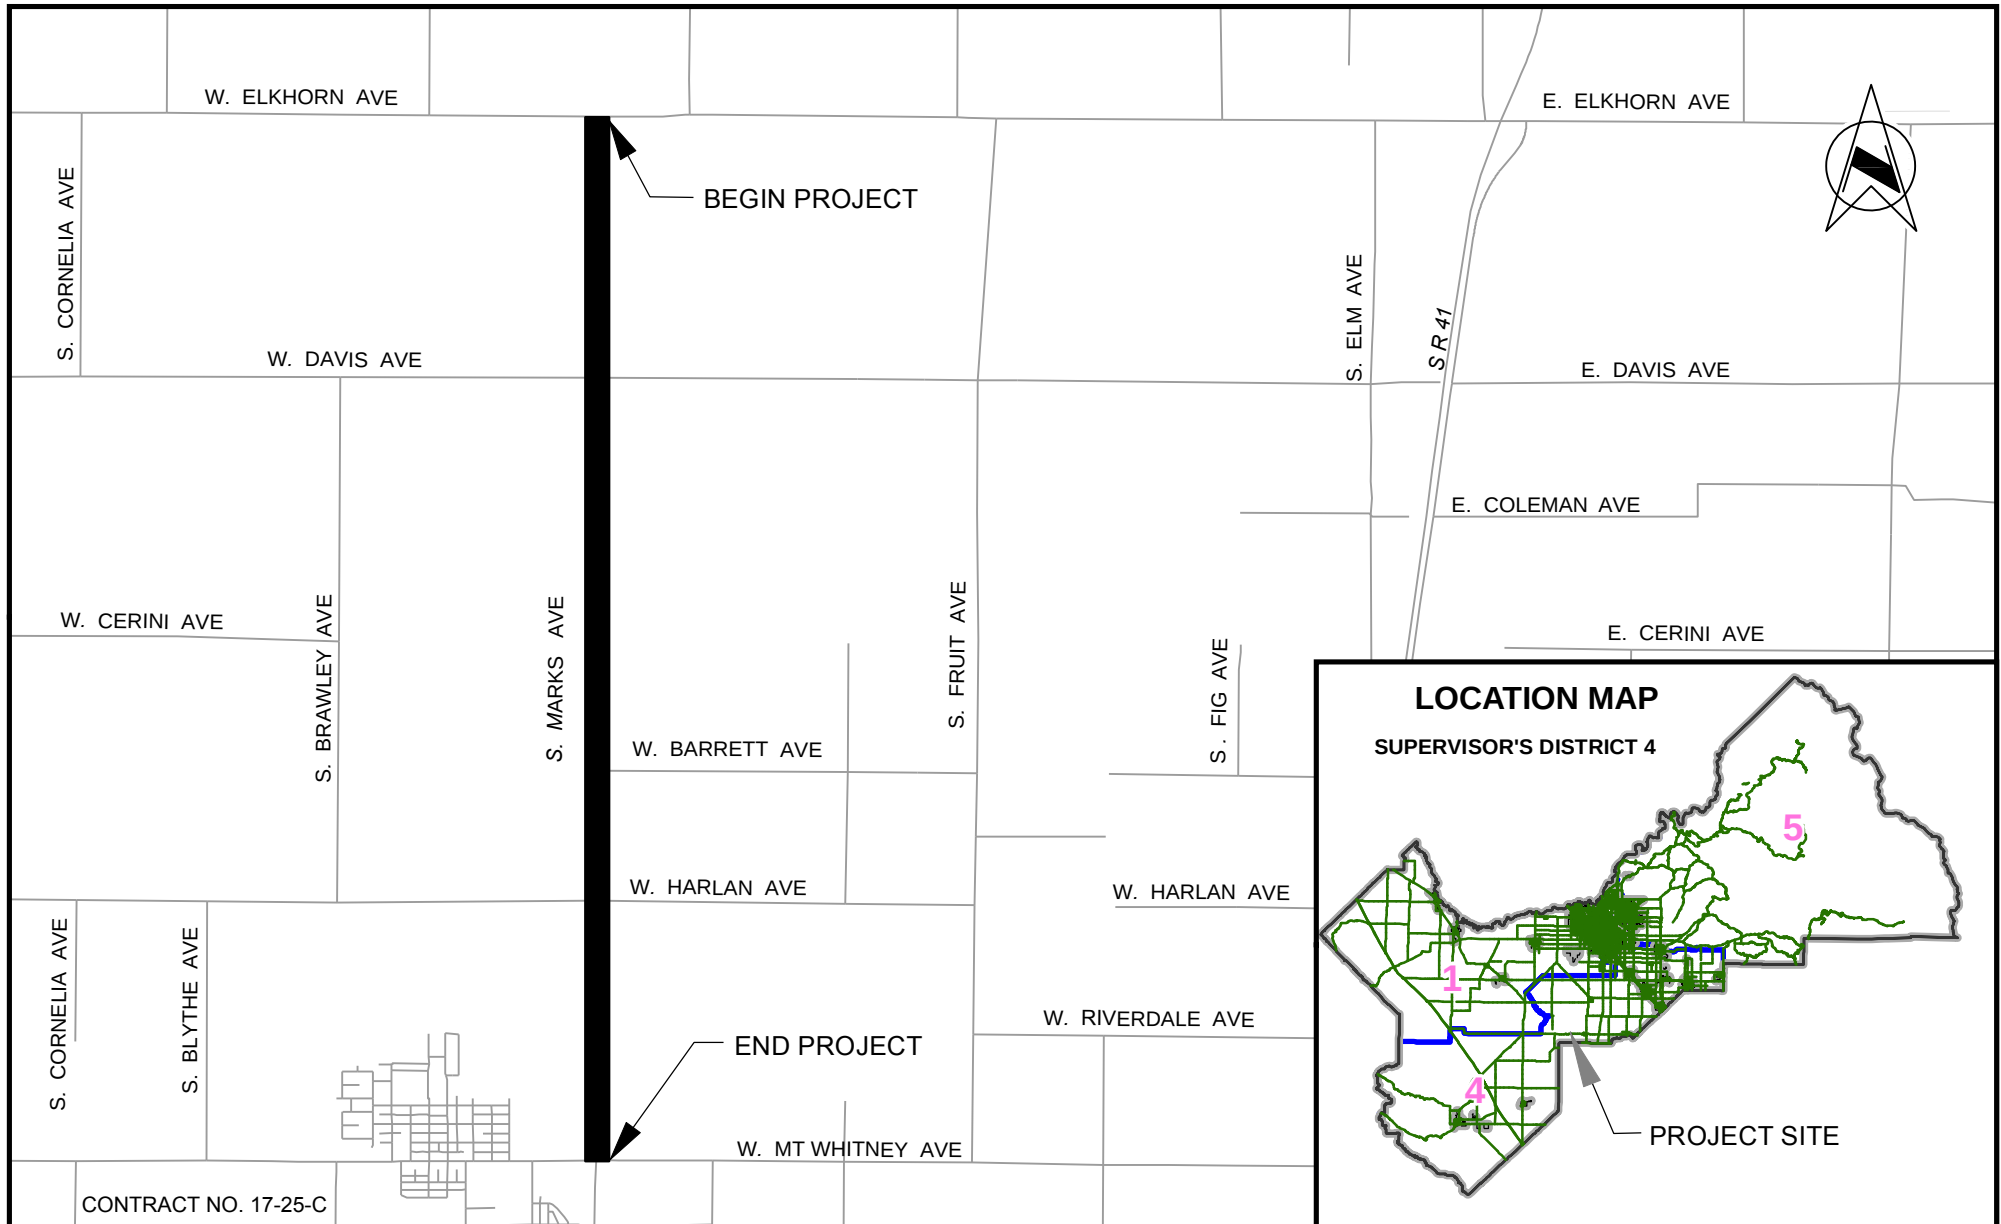


DATE:		NO SCALE		DEPARTMENT OF PUBLIC WORKS & PLANNING	
DESIGNED:	<u>J.D.</u>	10/17		2017-2018 BITUMINOUS SEAL COATS S. MARKS AVENUE W. ELKHORN AVE TO W. MT WHITNEY AVE	
DRAWN:	<u>J.D.</u>	10/17			
CHECKED:	<u>D.B.</u>	10/17			
		LOCATION NO. 3			

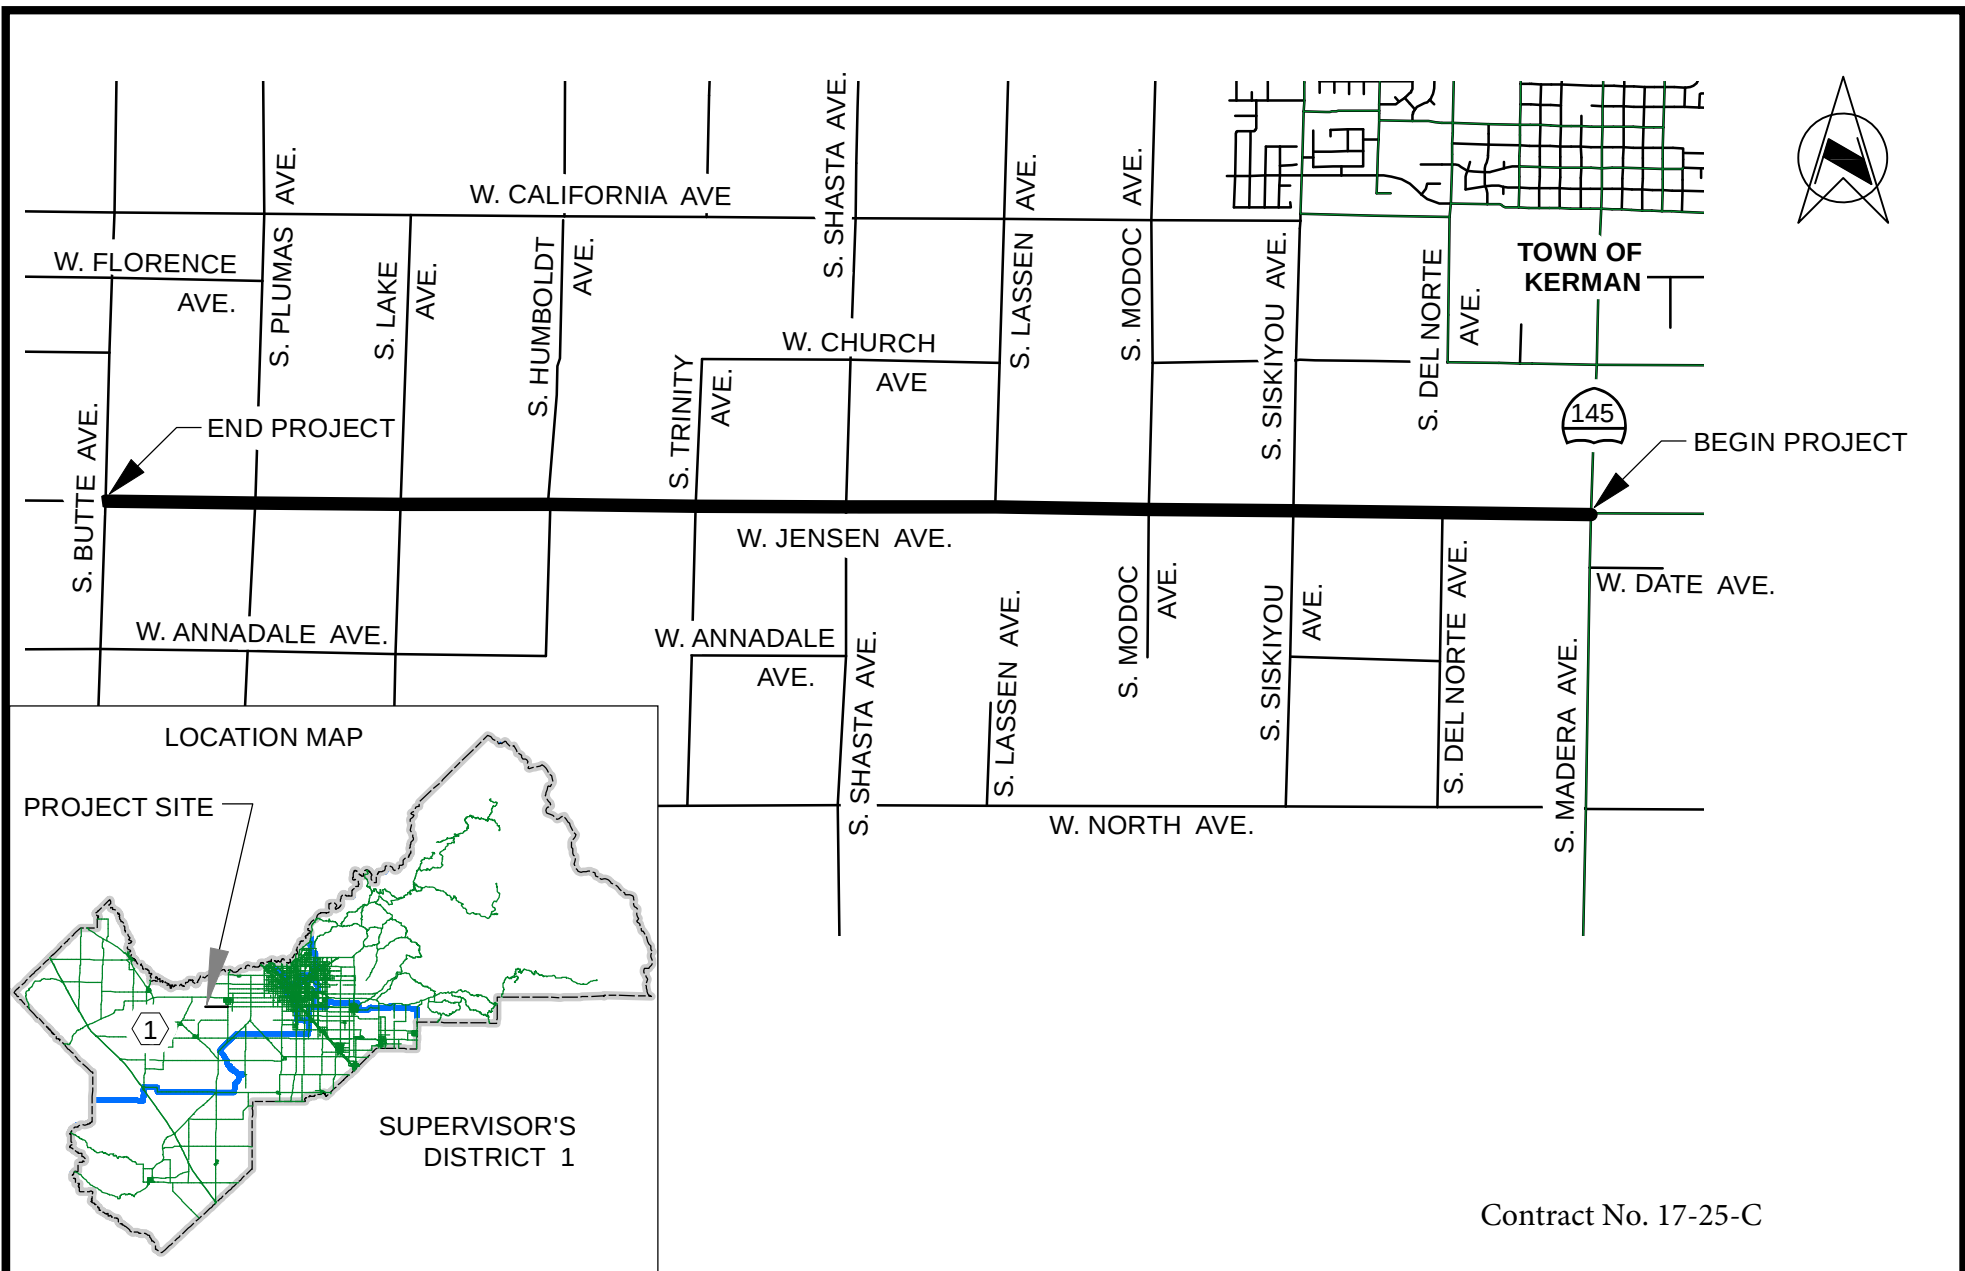


Contract No. 17-25-C

		DATE:	NO SCALE		DEPARTMENT OF PUBLIC WORKS AND PLANNING
DESIGNED:	J.D.	10/17	LOCATION NO. 4		2017-2018 BITUMINOUS SEAL COATS JENSEN AVENUE SR145 TO BUTTE AVE.
DRAWN:	J.D.	10/17			
CHECKED:	D.B.	10/17			

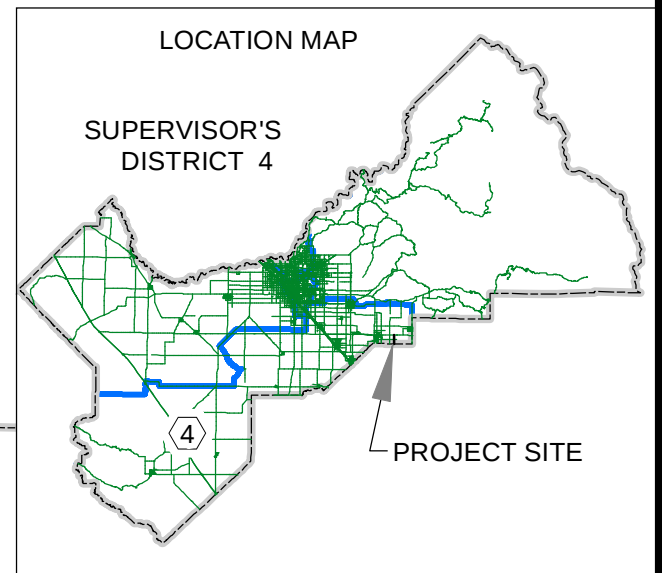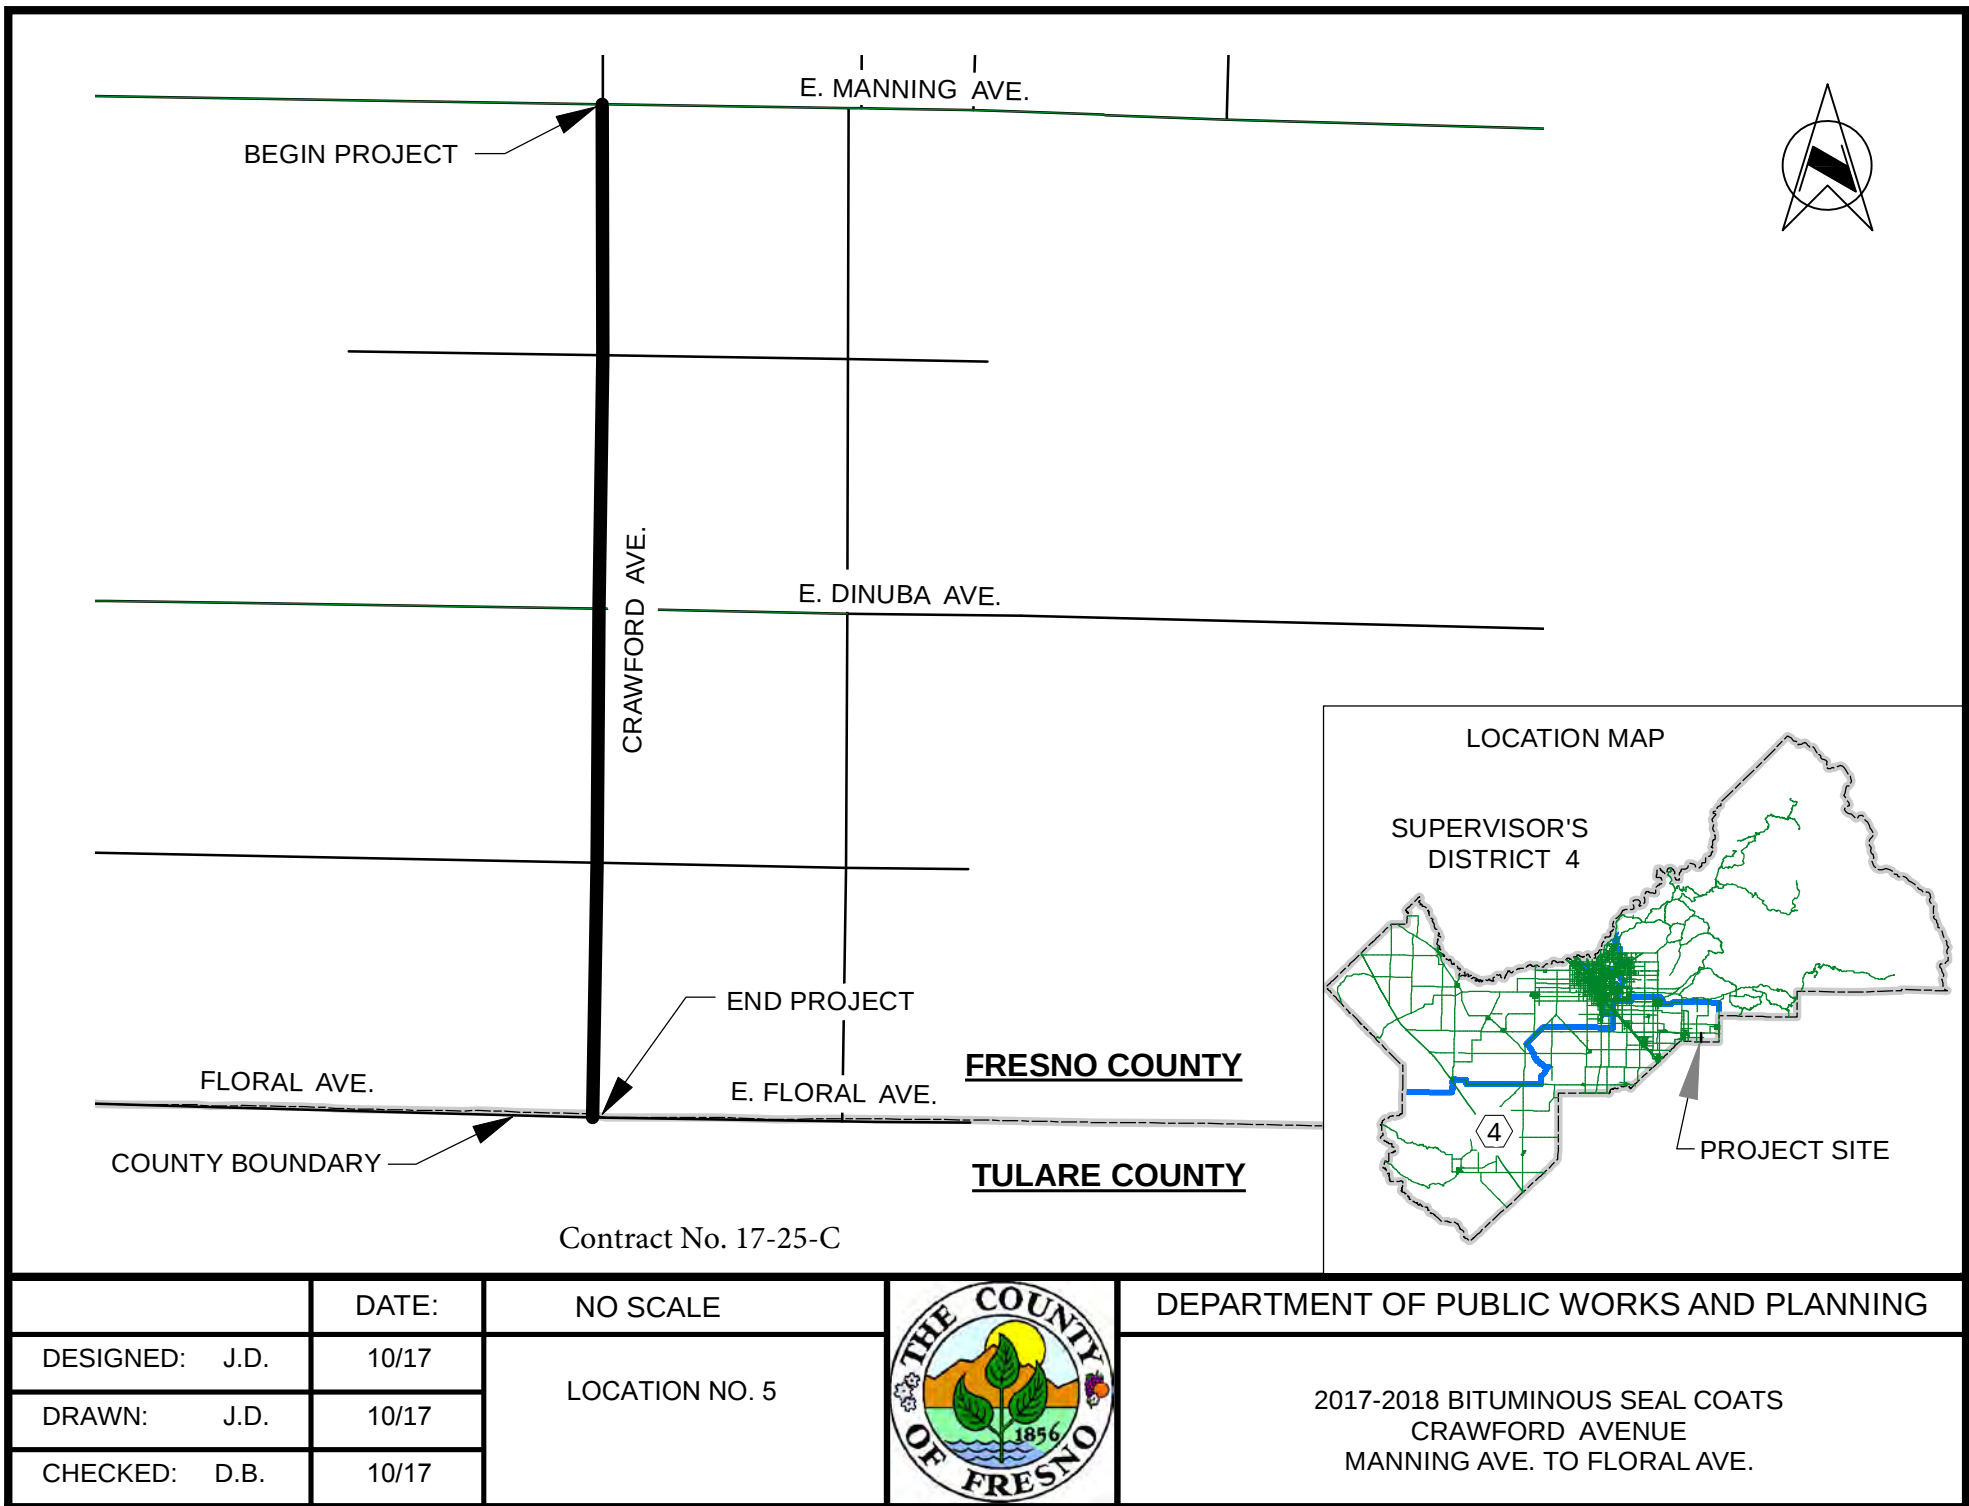


Contract No. 17-25-C


	DATE:	NO SCALE		DEPARTMENT OF PUBLIC WORKS AND PLANNING
DESIGNED: J.D.	10/17	LOCATION NO. 5		2017-2018 BITUMINOUS SEAL COATS CRAWFORD AVENUE MANNING AVE. TO FLORAL AVE.
DRAWN: J.D.	10/17			
CHECKED: D.B.	10/17			

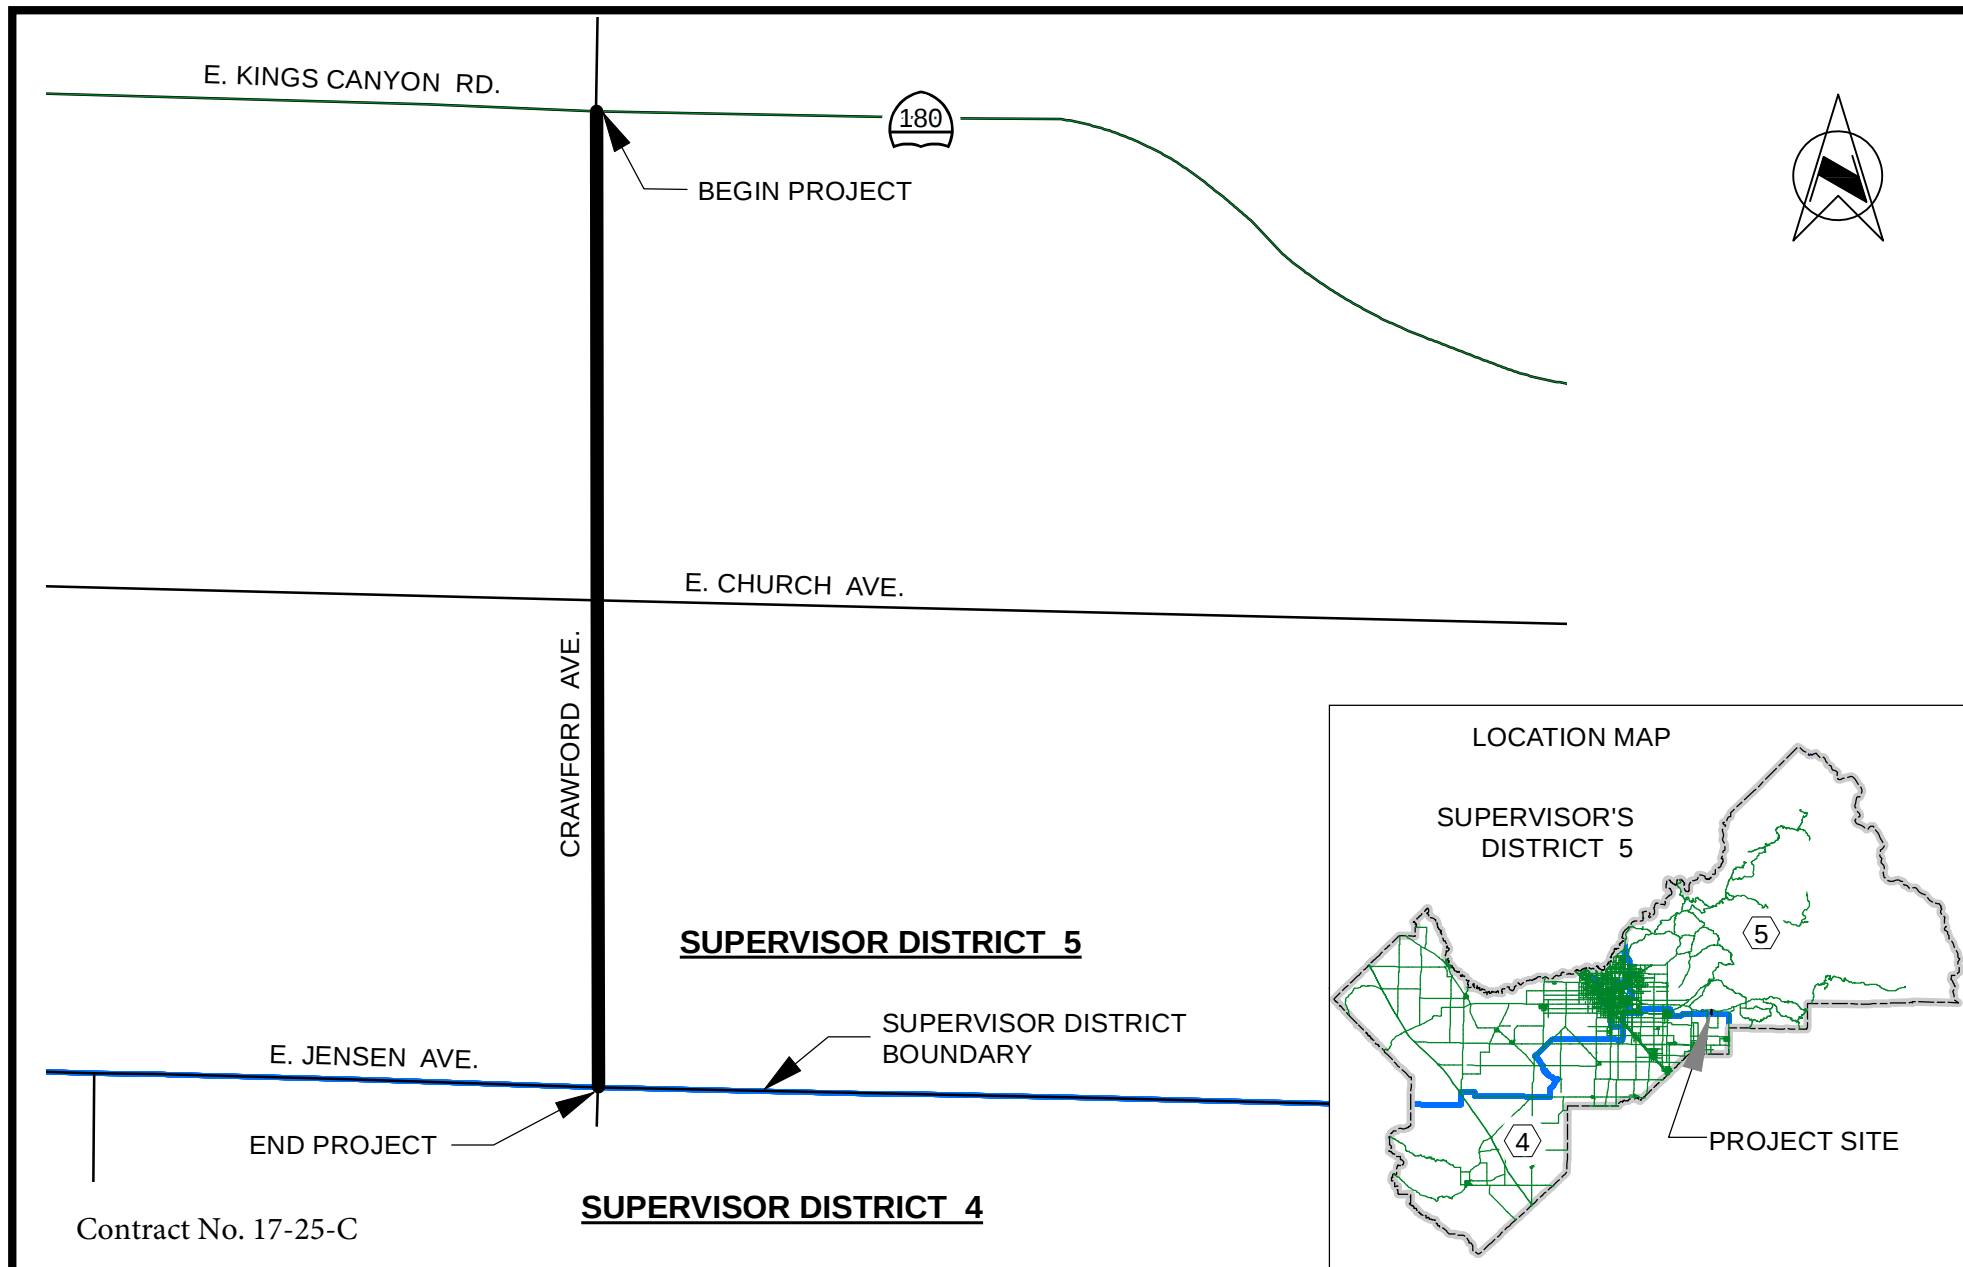



	DATE:	NO SCALE		DEPARTMENT OF PUBLIC WORKS AND PLANNING
DESIGNED: J.D.	10/17	LOCATION NO. 6		2017-2018 BITUMINOUS SEAL COATS CRAWFORD AVENUE SR180 TO JENSEN AVE.
DRAWN: J.D.	10/17			
CHECKED: D.B.	10/17			

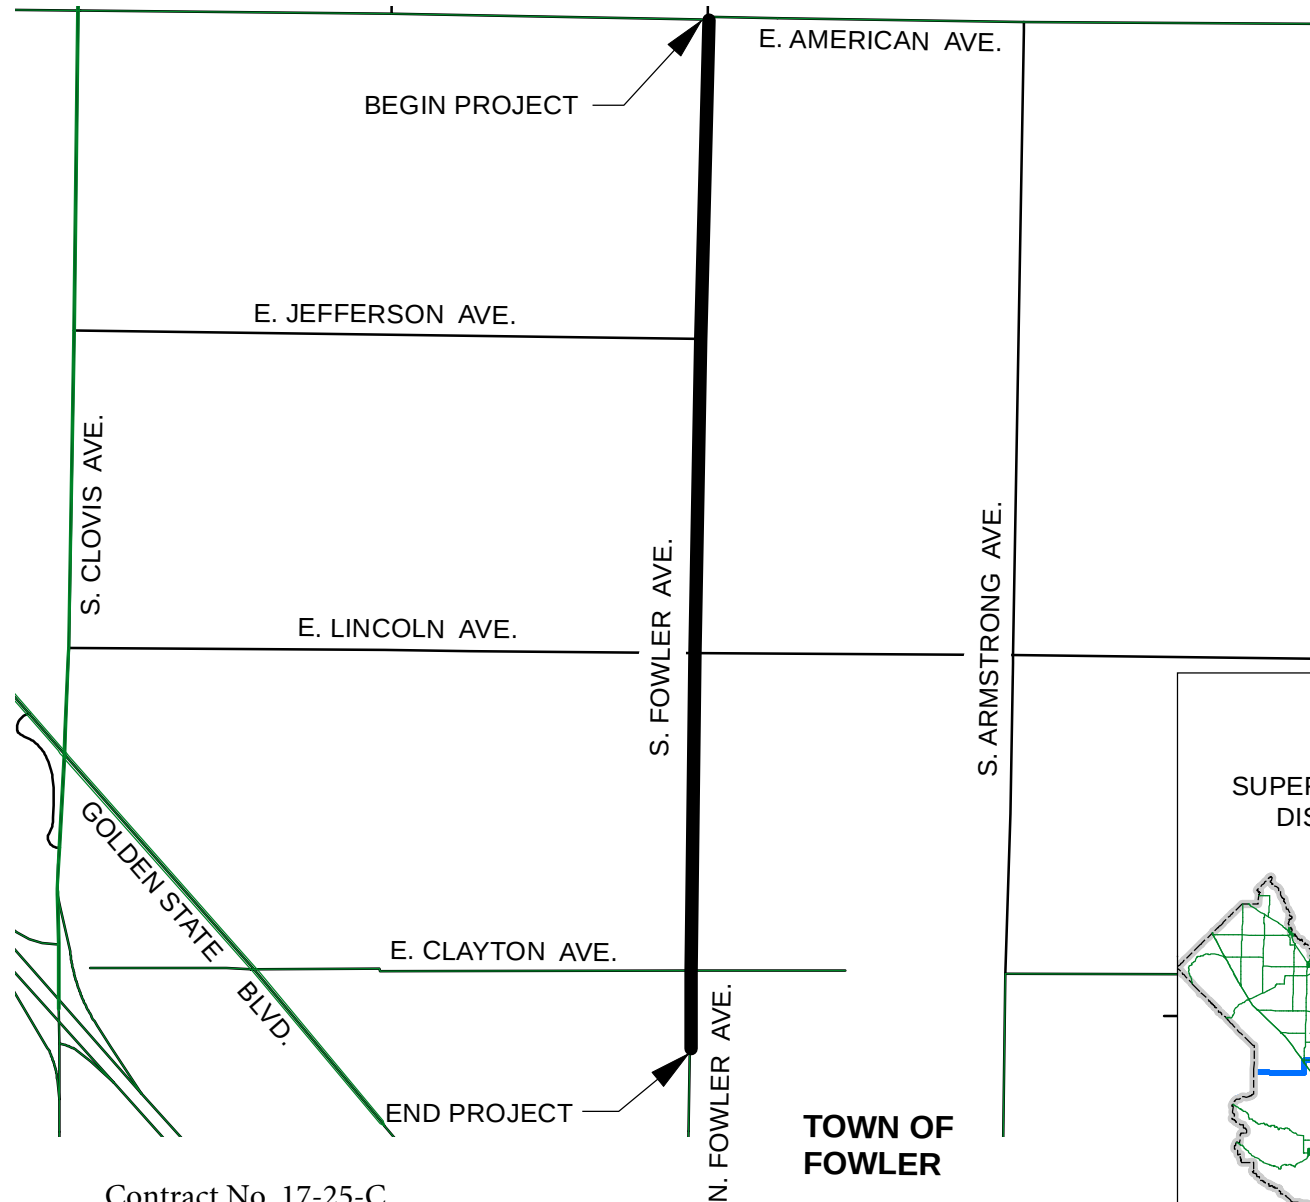

Contract No. 17-25-C

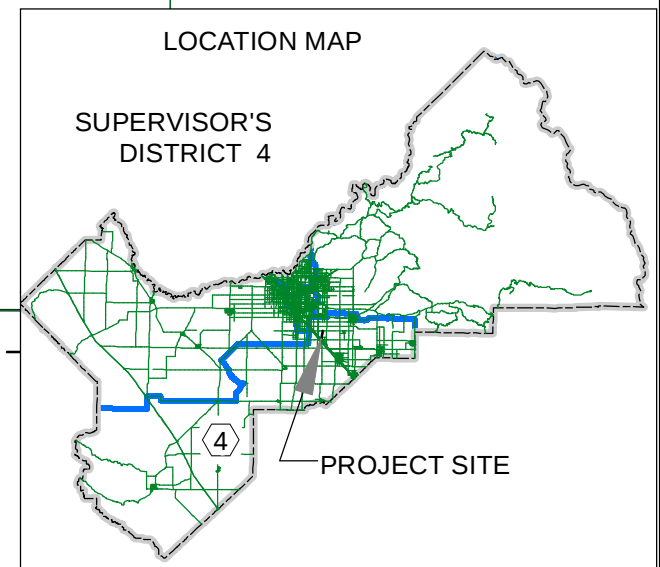


	DATE:	NO SCALE		DEPARTMENT OF PUBLIC WORKS AND PLANNING
DESIGNED: J.D.	10/17	LOCATION NO. 7		2017-2018 BITUMINOUS SEAL COATS FOWLER AVENUE AMERICAN AVE. TO 0.125 S/O CLAYTON AVE.
DRAWN: J.D.	10/17			
CHECKED: D.B.	10/17			

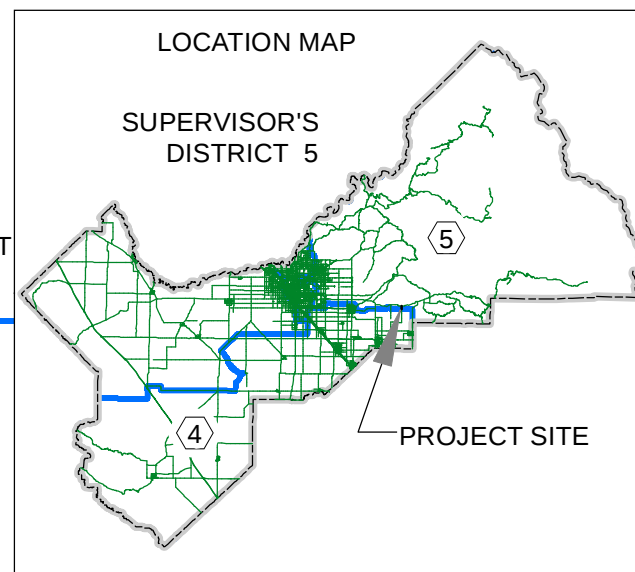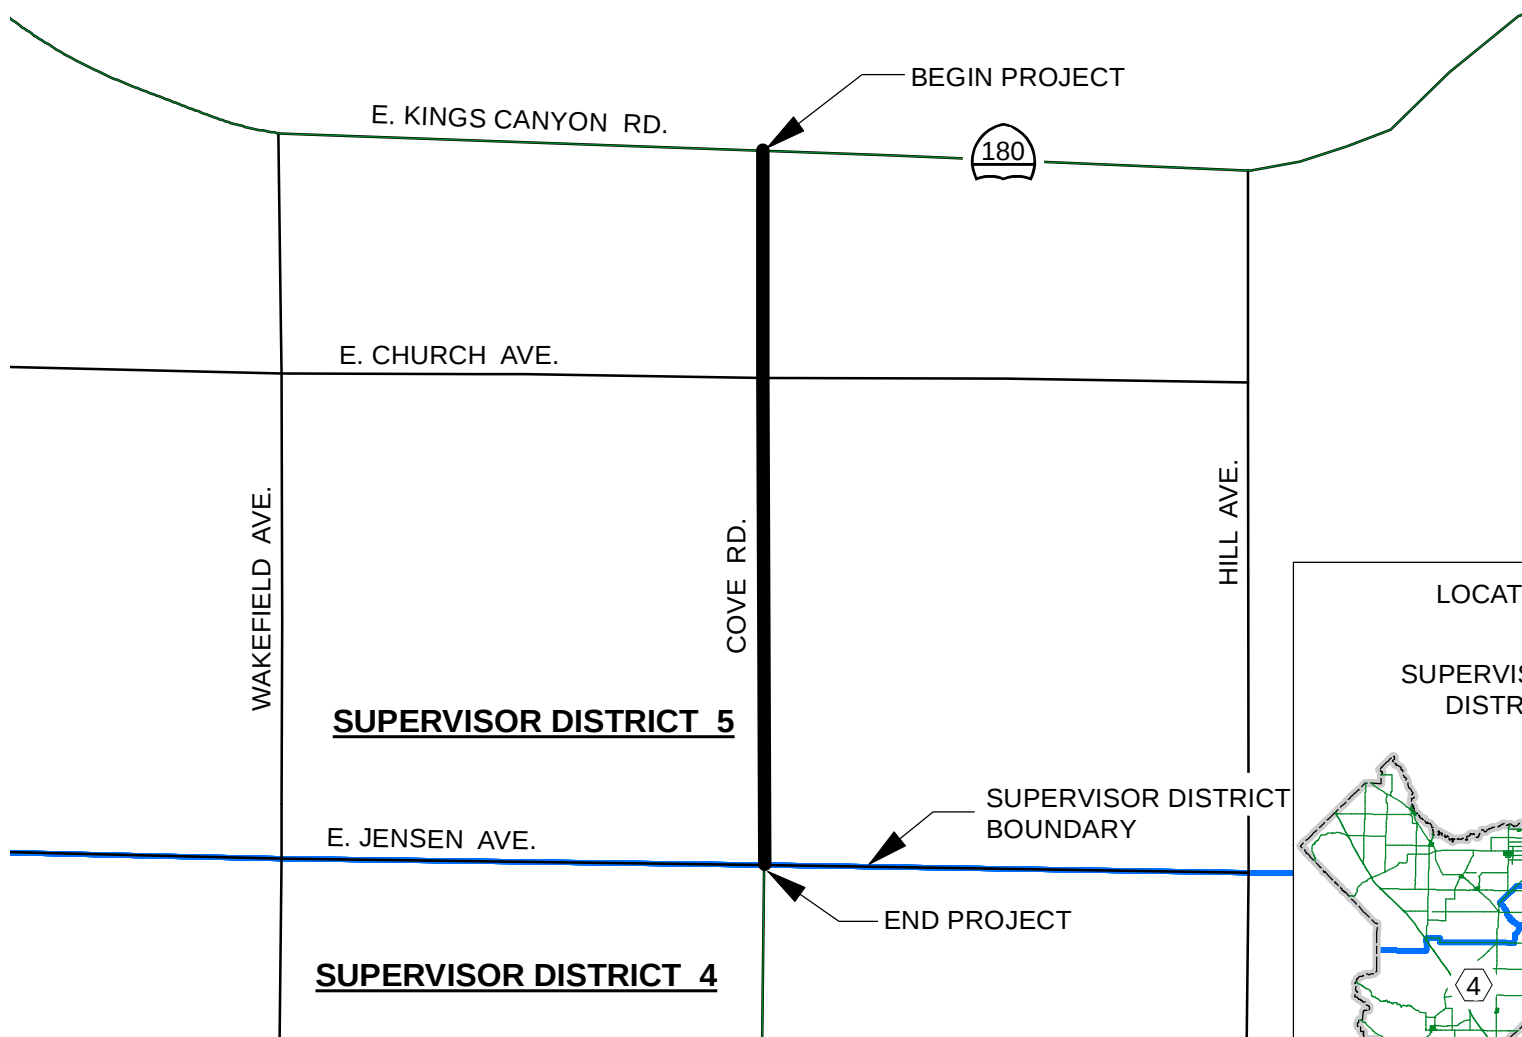


Contract No. 17-25-C

	DATE:	NO SCALE		DEPARTMENT OF PUBLIC WORKS AND PLANNING
DESIGNED: J.D.	10/17	LOCATION NO. 8		2017-2018 BITUMINOUS SEAL COATS COVE ROAD SR180 TO JENSEN AVE.
DRAWN: J.D.	10/17			
CHECKED: D.B.	10/17			

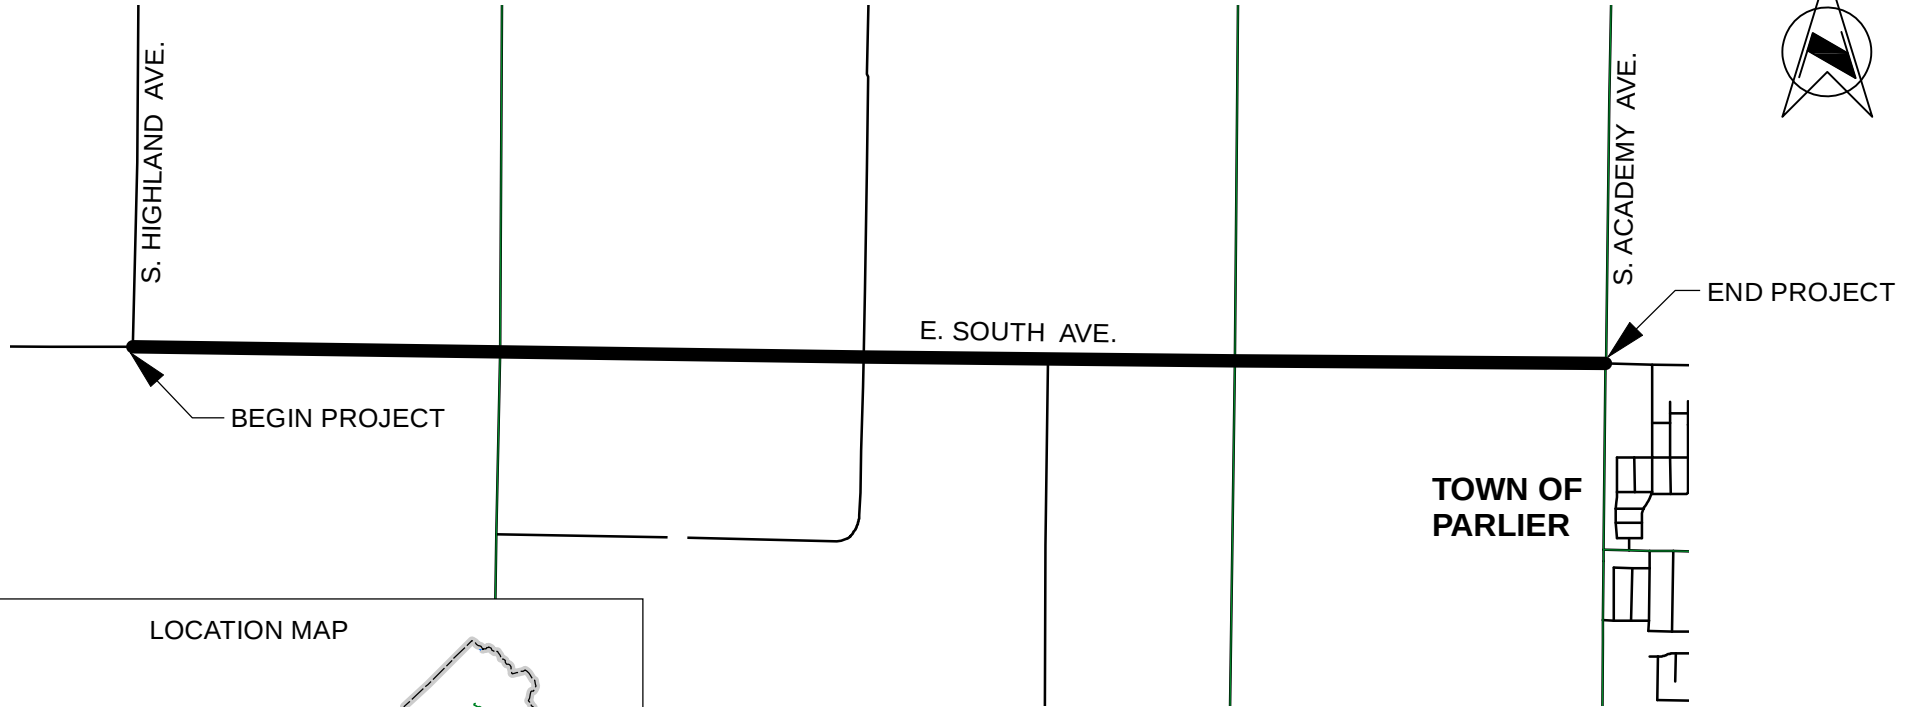

LOCATION MAP



SUPERVISOR'S
DISTRICT 4

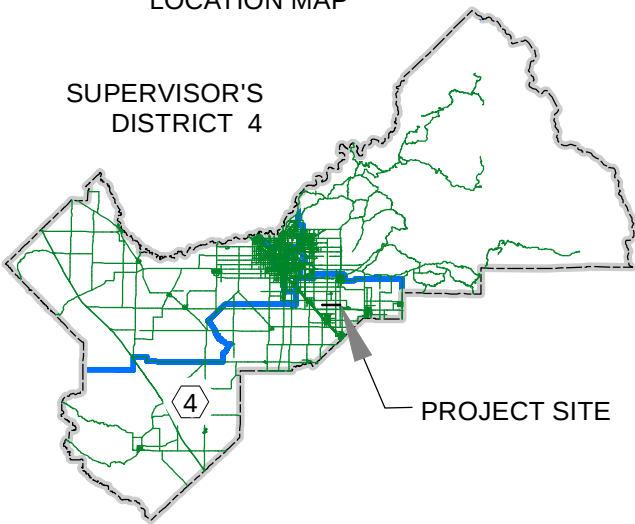

PROJECT SITE



Contract No. 17-25-C

	DATE:	NO SCALE		DEPARTMENT OF PUBLIC WORKS AND PLANNING
DESIGNED: J.D.	10/17	LOCATION NO. 9		2017-2018 BITUMINOUS SEAL COATS SOUTH AVENUE HIGHLAND AVE. TO ACADEMY AVE.
DRAWN: J.D.	10/17			
CHECKED: D.B.	10/17			

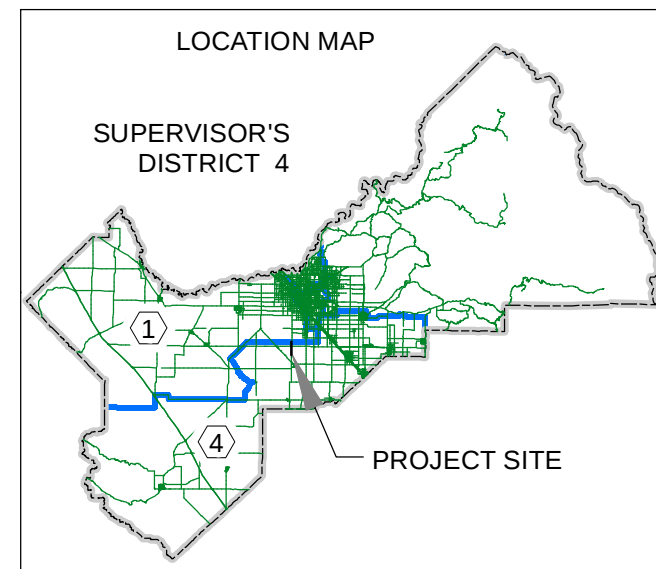
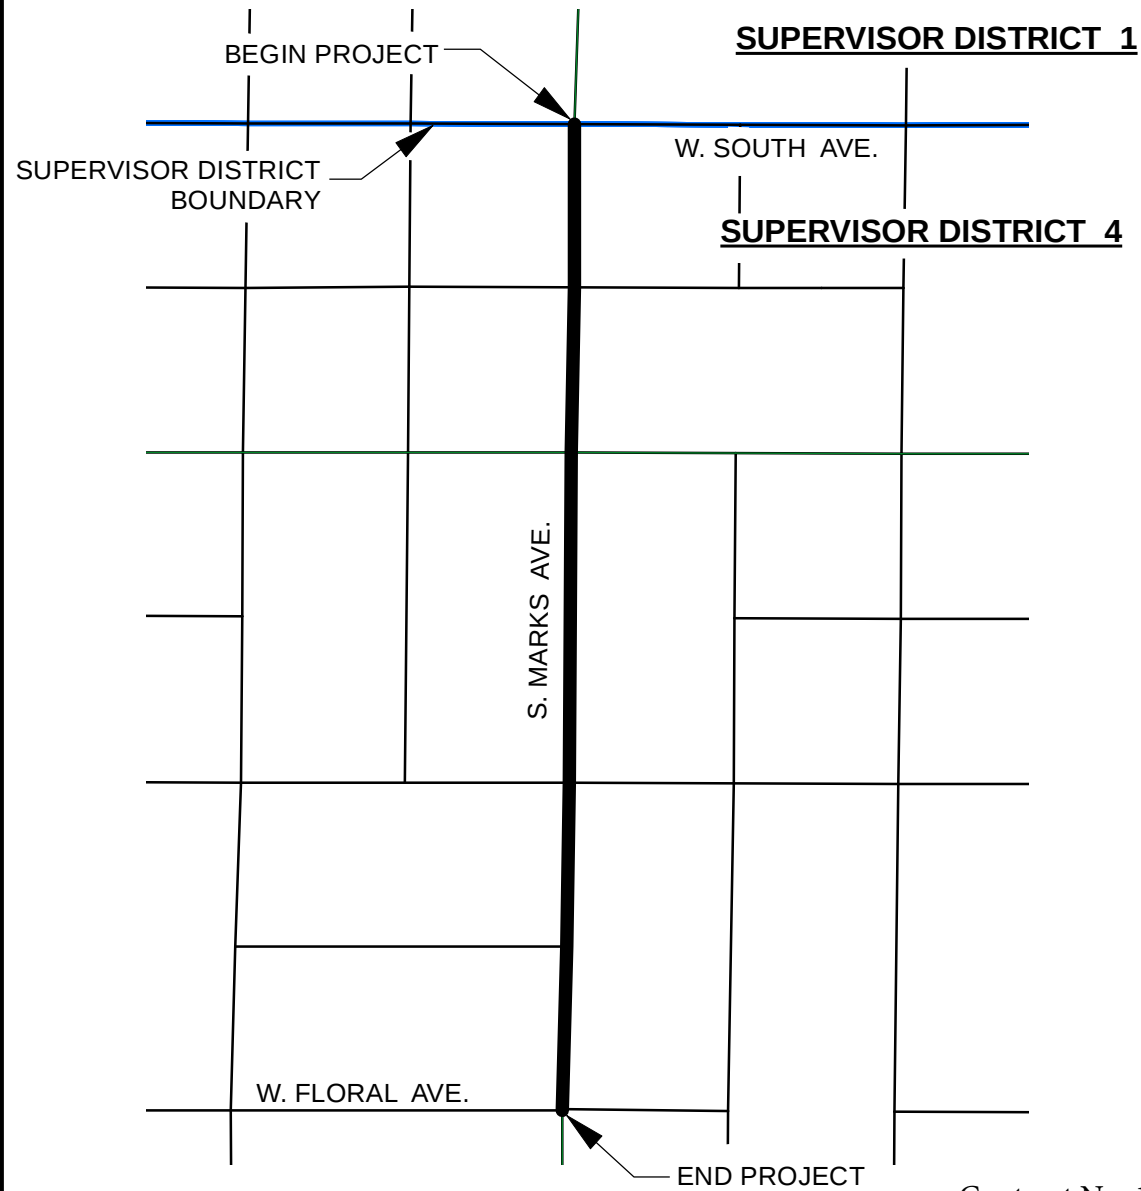


Contract No. 17-25-C

	DATE:	NO SCALE		DEPARTMENT OF PUBLIC WORKS AND PLANNING
DESIGNED: J.D.	10/17	LOCATION NO. 10		2017-2018 BITUMINOUS SEAL COATS MARKS AVENUE SOUTH AVE. TO FLORAL AVE.
DRAWN: J.D.	10/17			
CHECKED: D.B.	10/17			

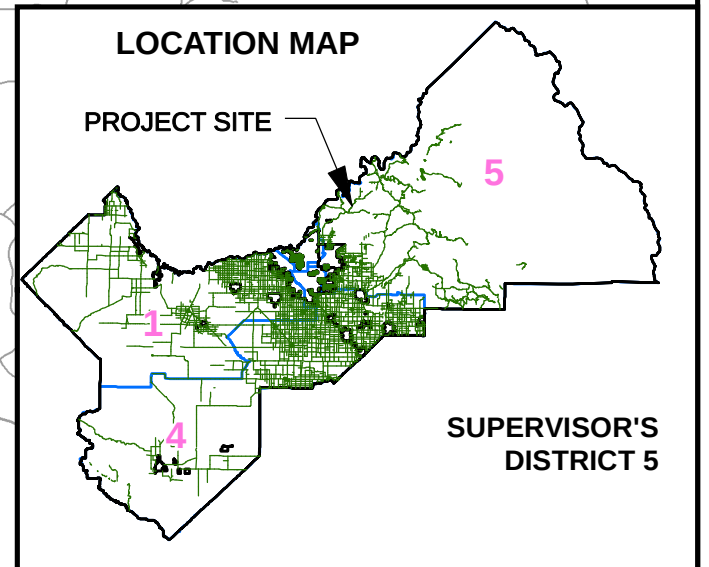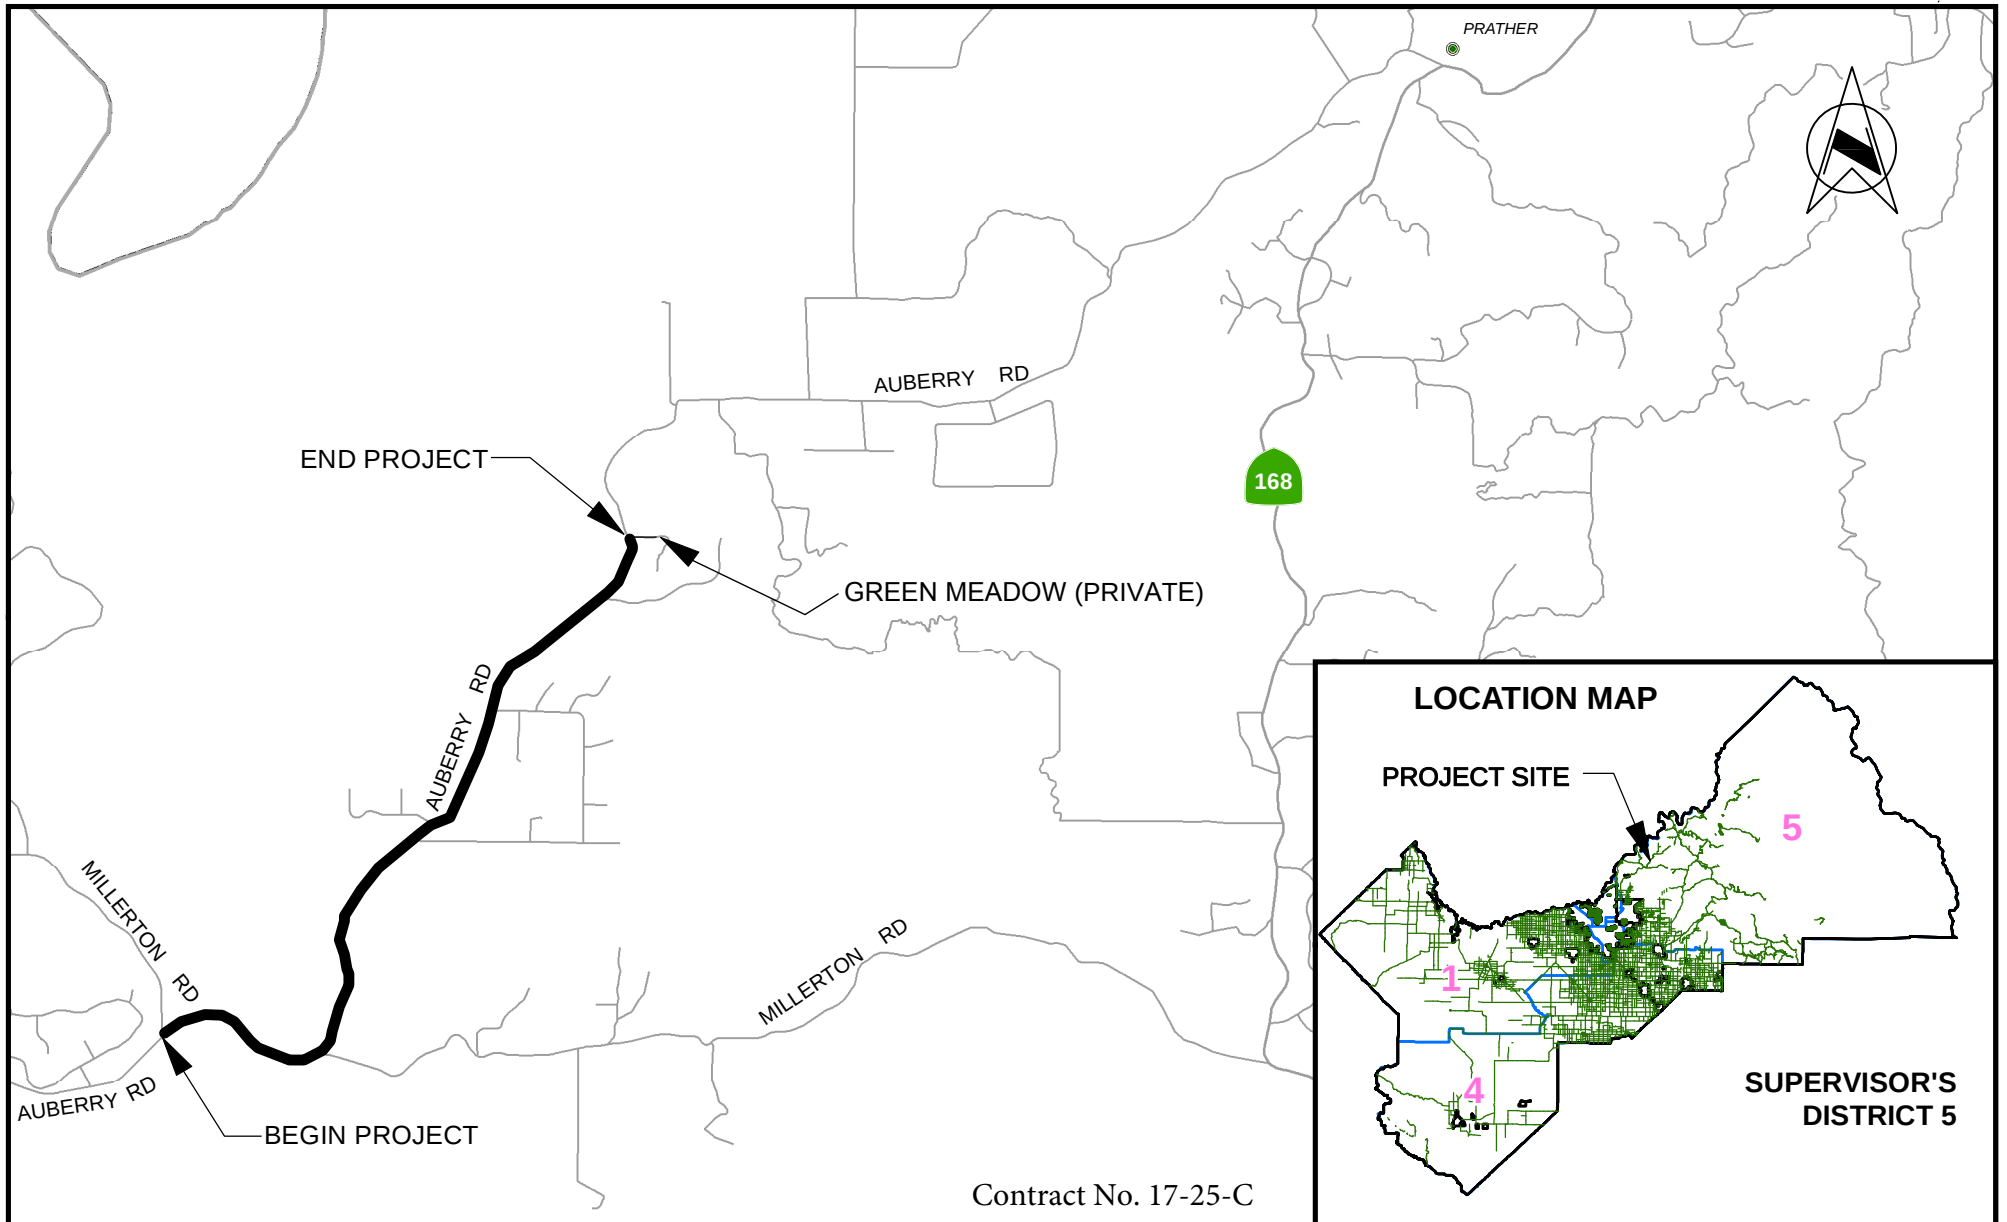

DATE:		NO SCALE		DEPARTMENT OF PUBLIC WORKS & PLANNING	
DESIGNED:	<u>J.D.</u>	10/17		2017-2018 BITUMINOUS SEAL COATS AUBERRY ROAD MILLERTON RD (WEST) TO GREEN MEADOW (PRIVATE)	
DRAWN:	<u>J.D.</u>	10/17			
CHECKED:	<u>D.B.</u>	10/17			
		LOCATION NO. 1A			

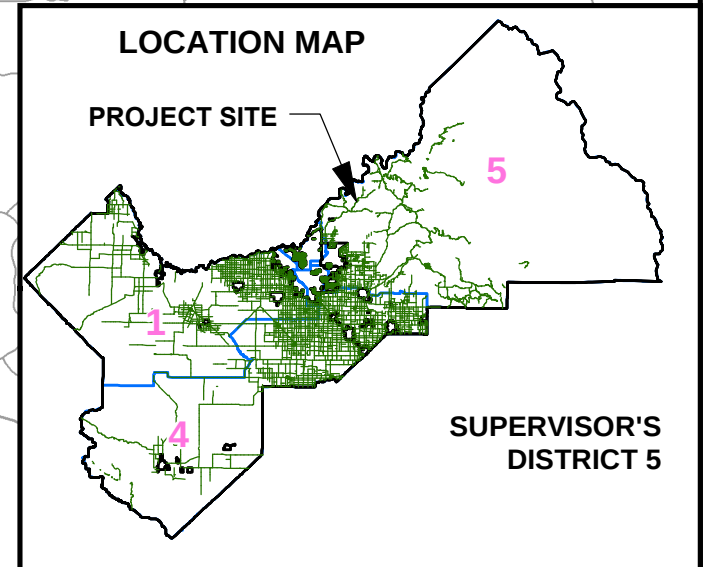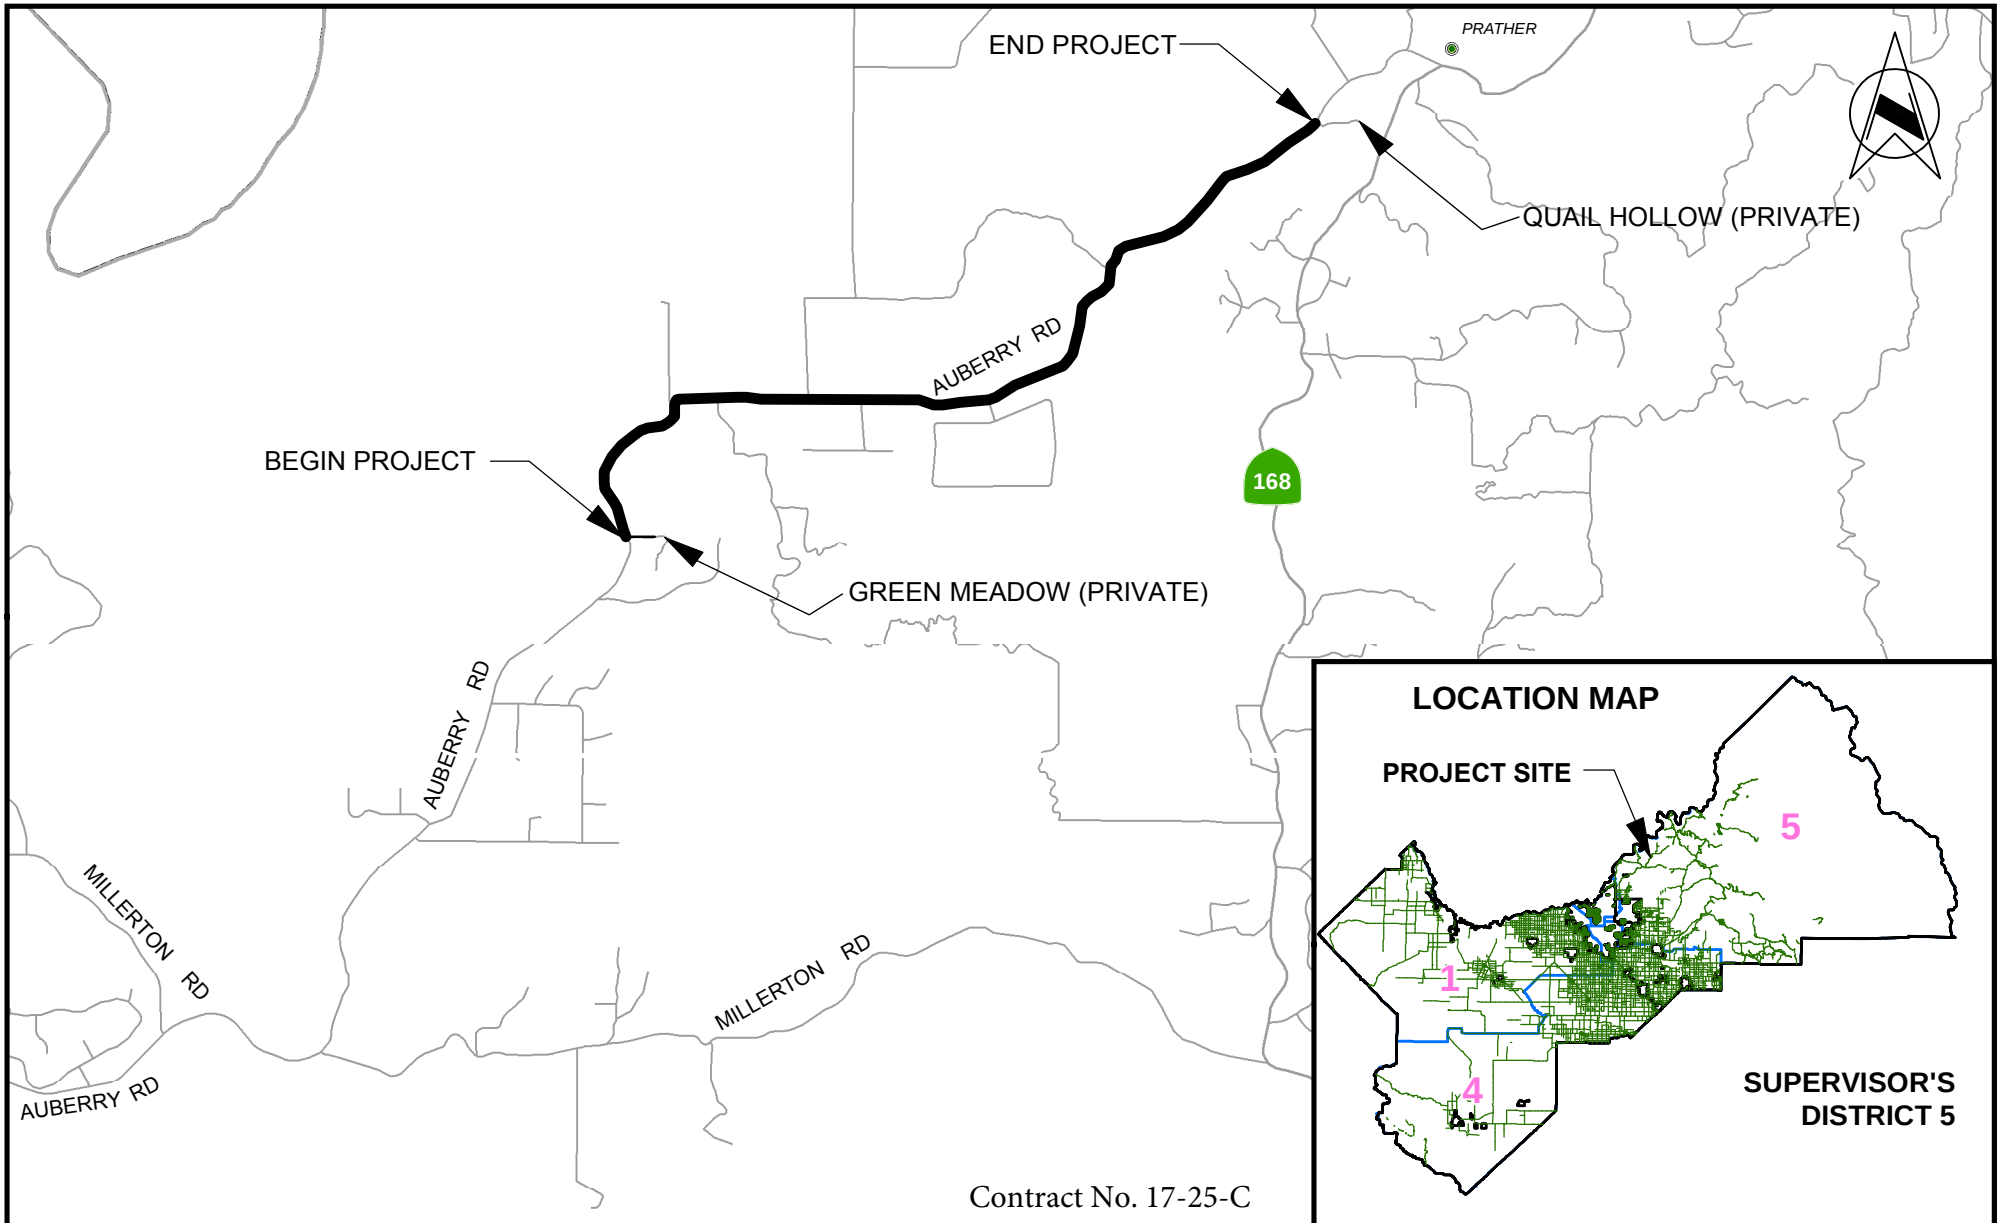

Contract No. 17-25-C

DATE:		NO SCALE		DEPARTMENT OF PUBLIC WORKS & PLANNING	
DESIGNED:	<u>J.D.</u>	10/17		2017-2018 BITUMINOUS SEAL COATS AUBERRY ROAD GREEN MEADOW (PRIVATE) TO QUAIL HOLLOW (PRIVATE)	
DRAWN:	<u>J.D.</u>	10/17			
CHECKED:	<u>D.B.</u>	10/17			
		LOCATION NO. 2A			