
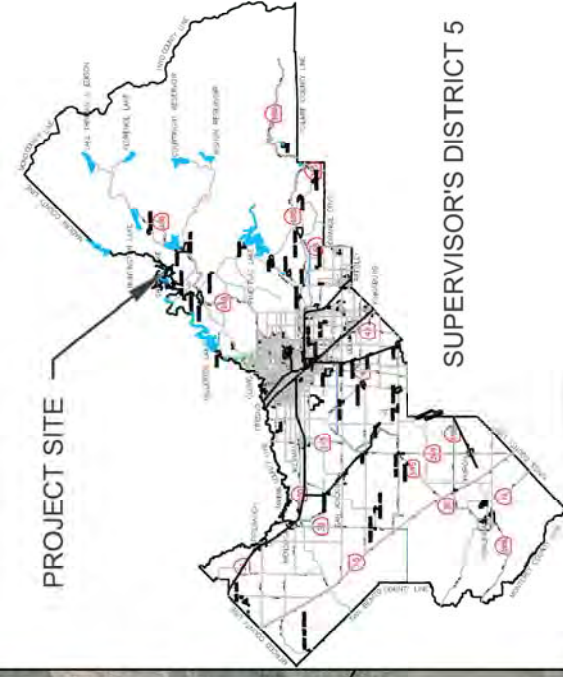


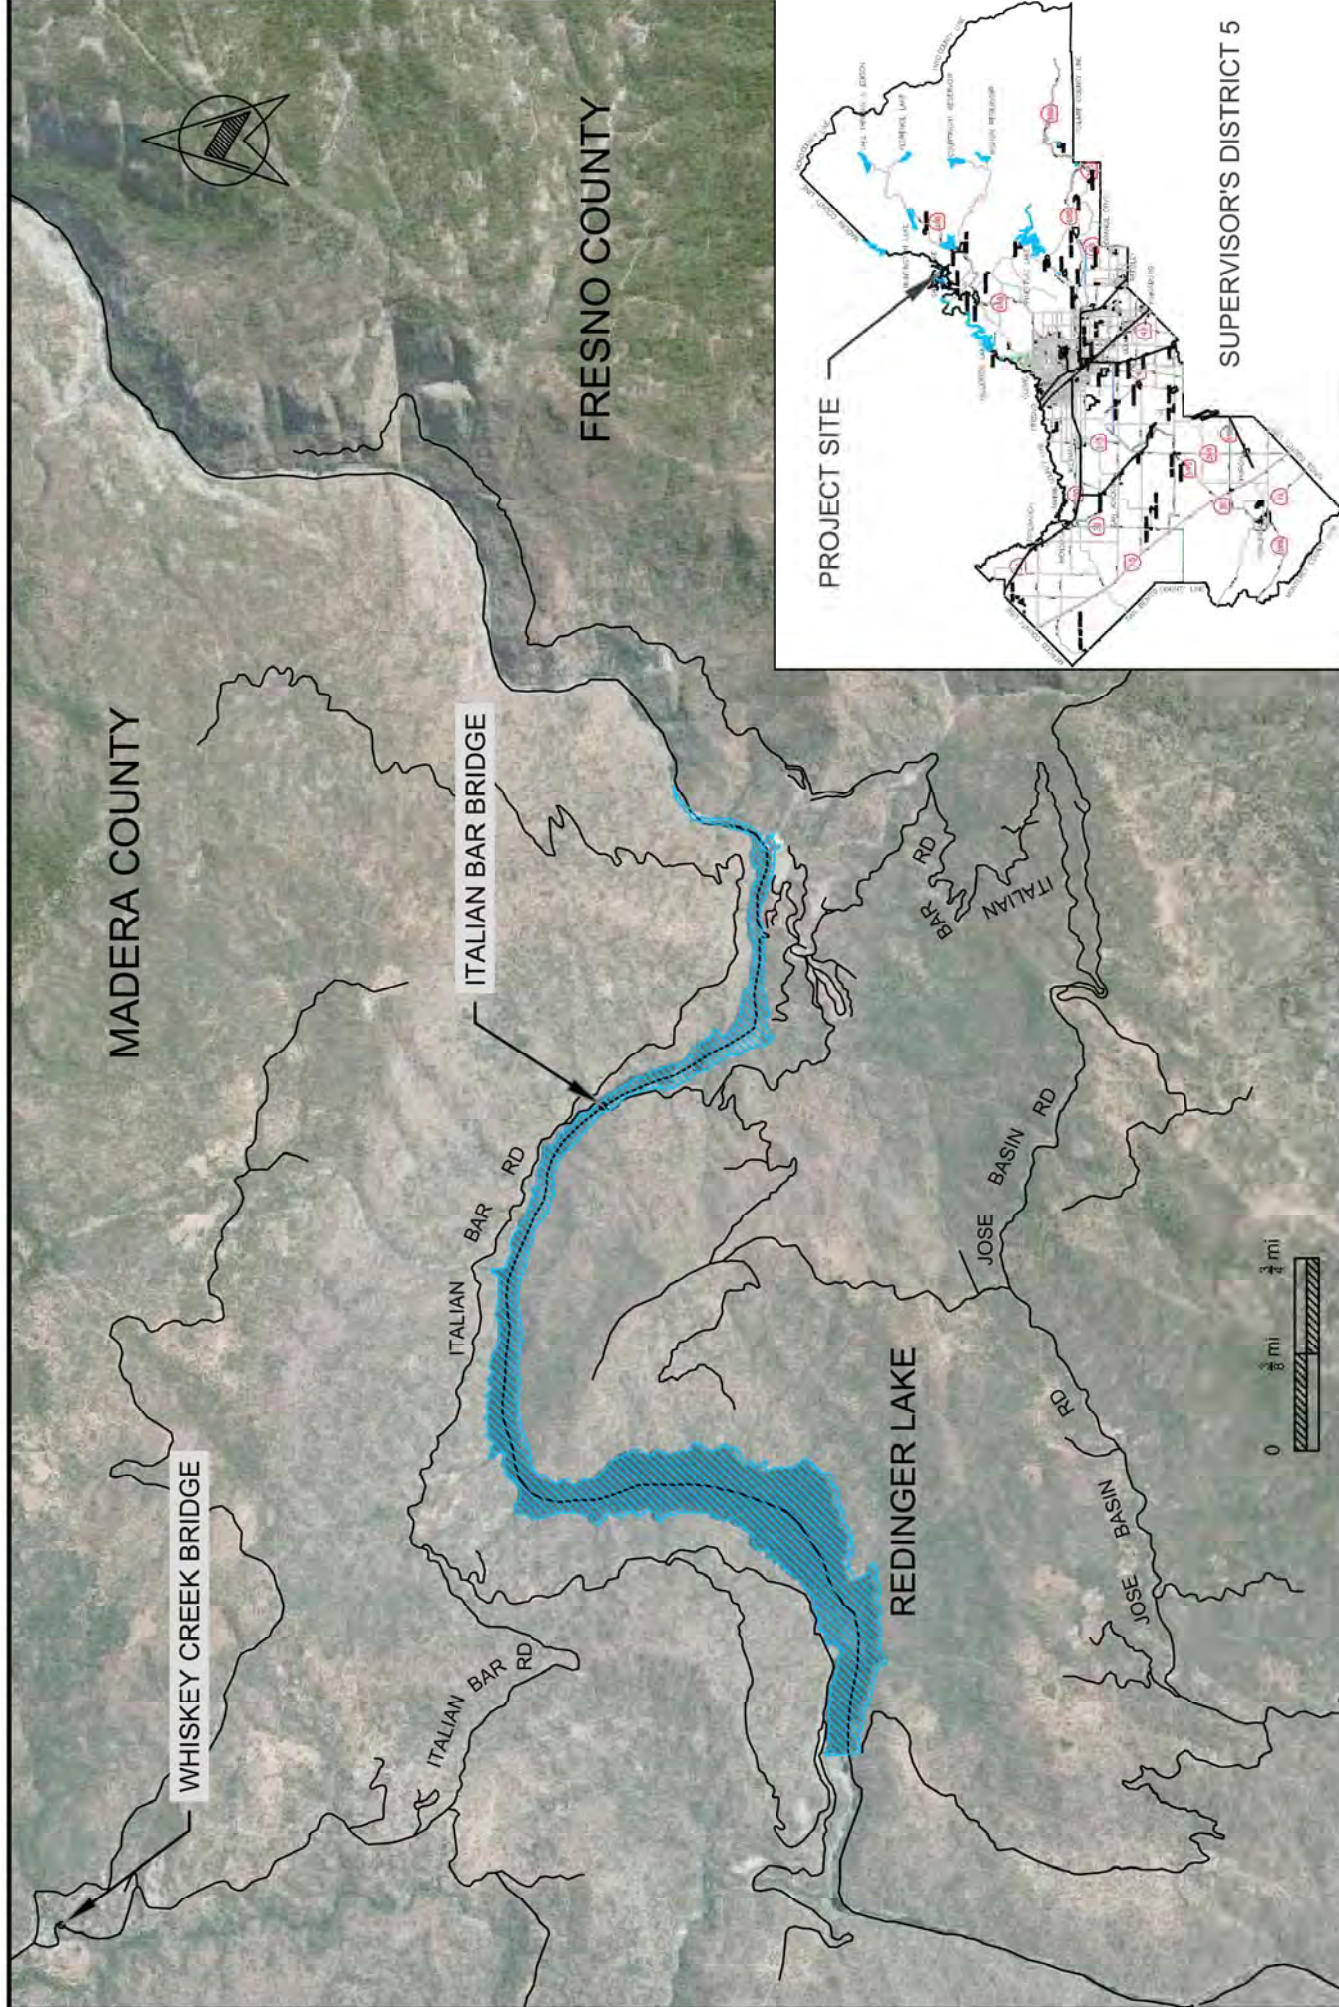

SUPERVISOR'S DISTRICT 5

		DATE:	NOTES		DEPARTMENT OF PUBLIC WORKS AND PLANNING
DESIGNED:					
DRAWN:	J.M.	04/16			
ITALIAN BAR BRIDGE RECONSTRUCTION OVER REDINGER LAKE ON ITALIAN BAR BRIDGE RD					