


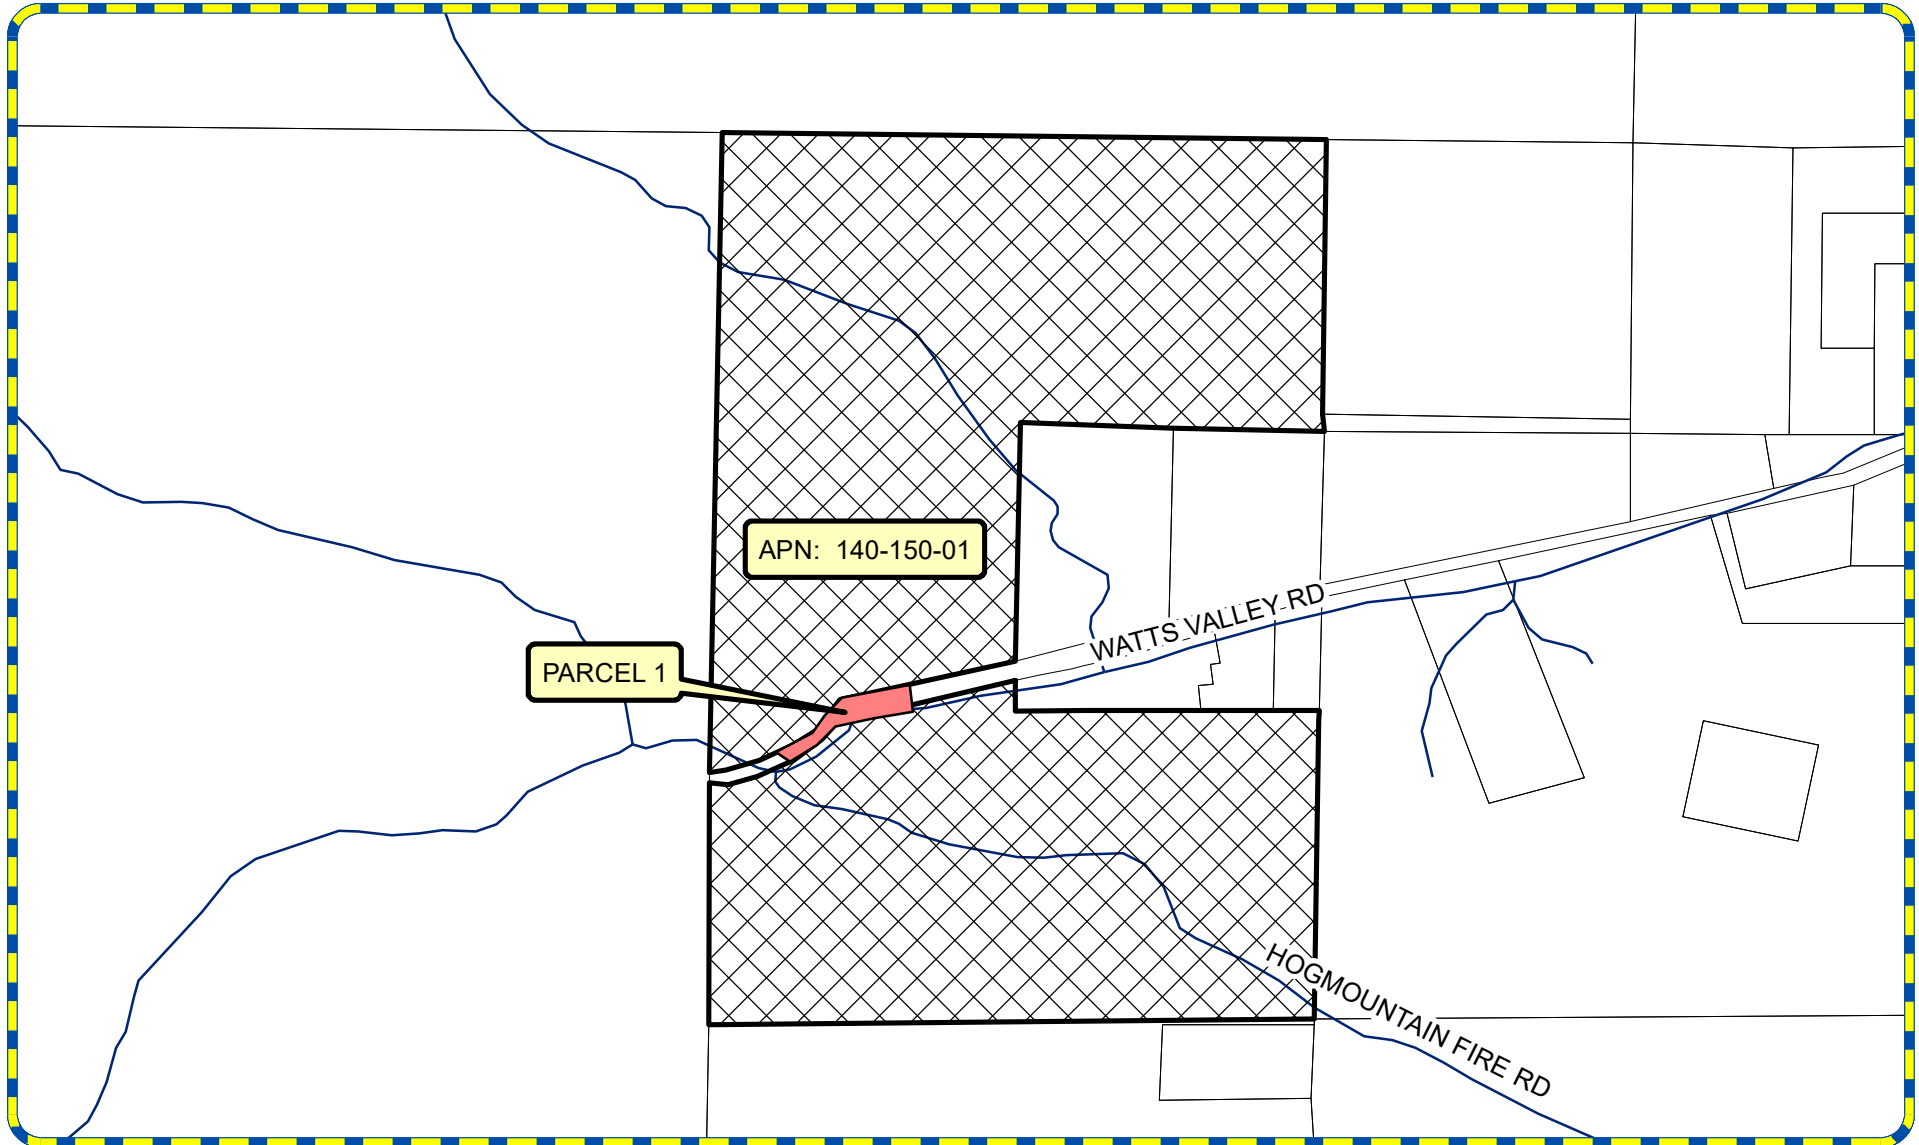

**PROJECT**  
**HBP - WATTS CREEK BRIDGE ON WATTS VALLEY ROAD**  
**PARCEL 1**  
**APN: 140-150-01**

**EXHIBIT A**



DEPARTMENT OF PUBLIC WORKS  
AND PLANNING

SCALE = 0 0.125 0.25 0.5 Miles