


PROPOSED
SECTION
AT SLIDE

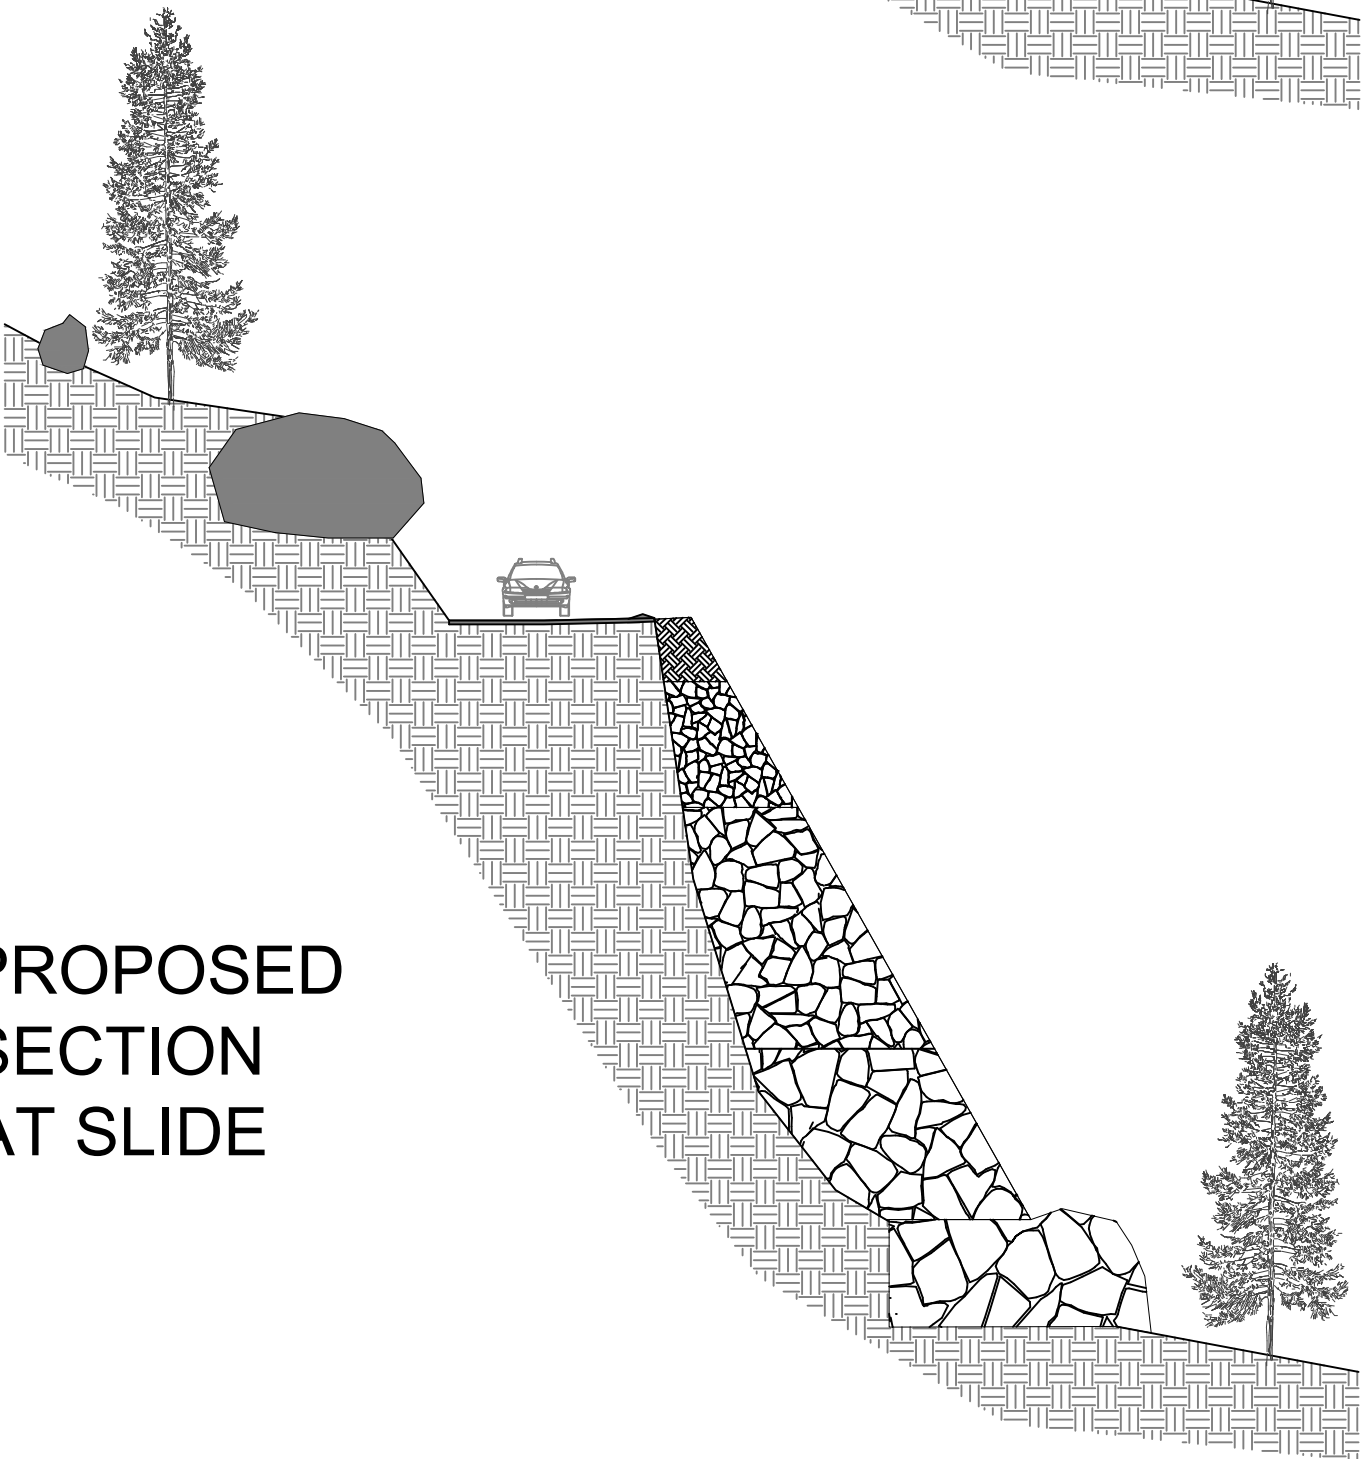

	DATE:	SCALE	NONE		DEPARTMENT OF PUBLIC WORKS AND PLANNING		
DESIGNED: J.H.	5/3/2019				DRAWING NO.	1	BEAVER SLIDE, BIG CREEK, CA
DRAWN: J.H.	5/3/2019						HUNTINGTON LAKE ROAD
CHECKED: S.D.	5/6/2019						EXISTING & PROPOSED ROAD CROSS SECTIONS