


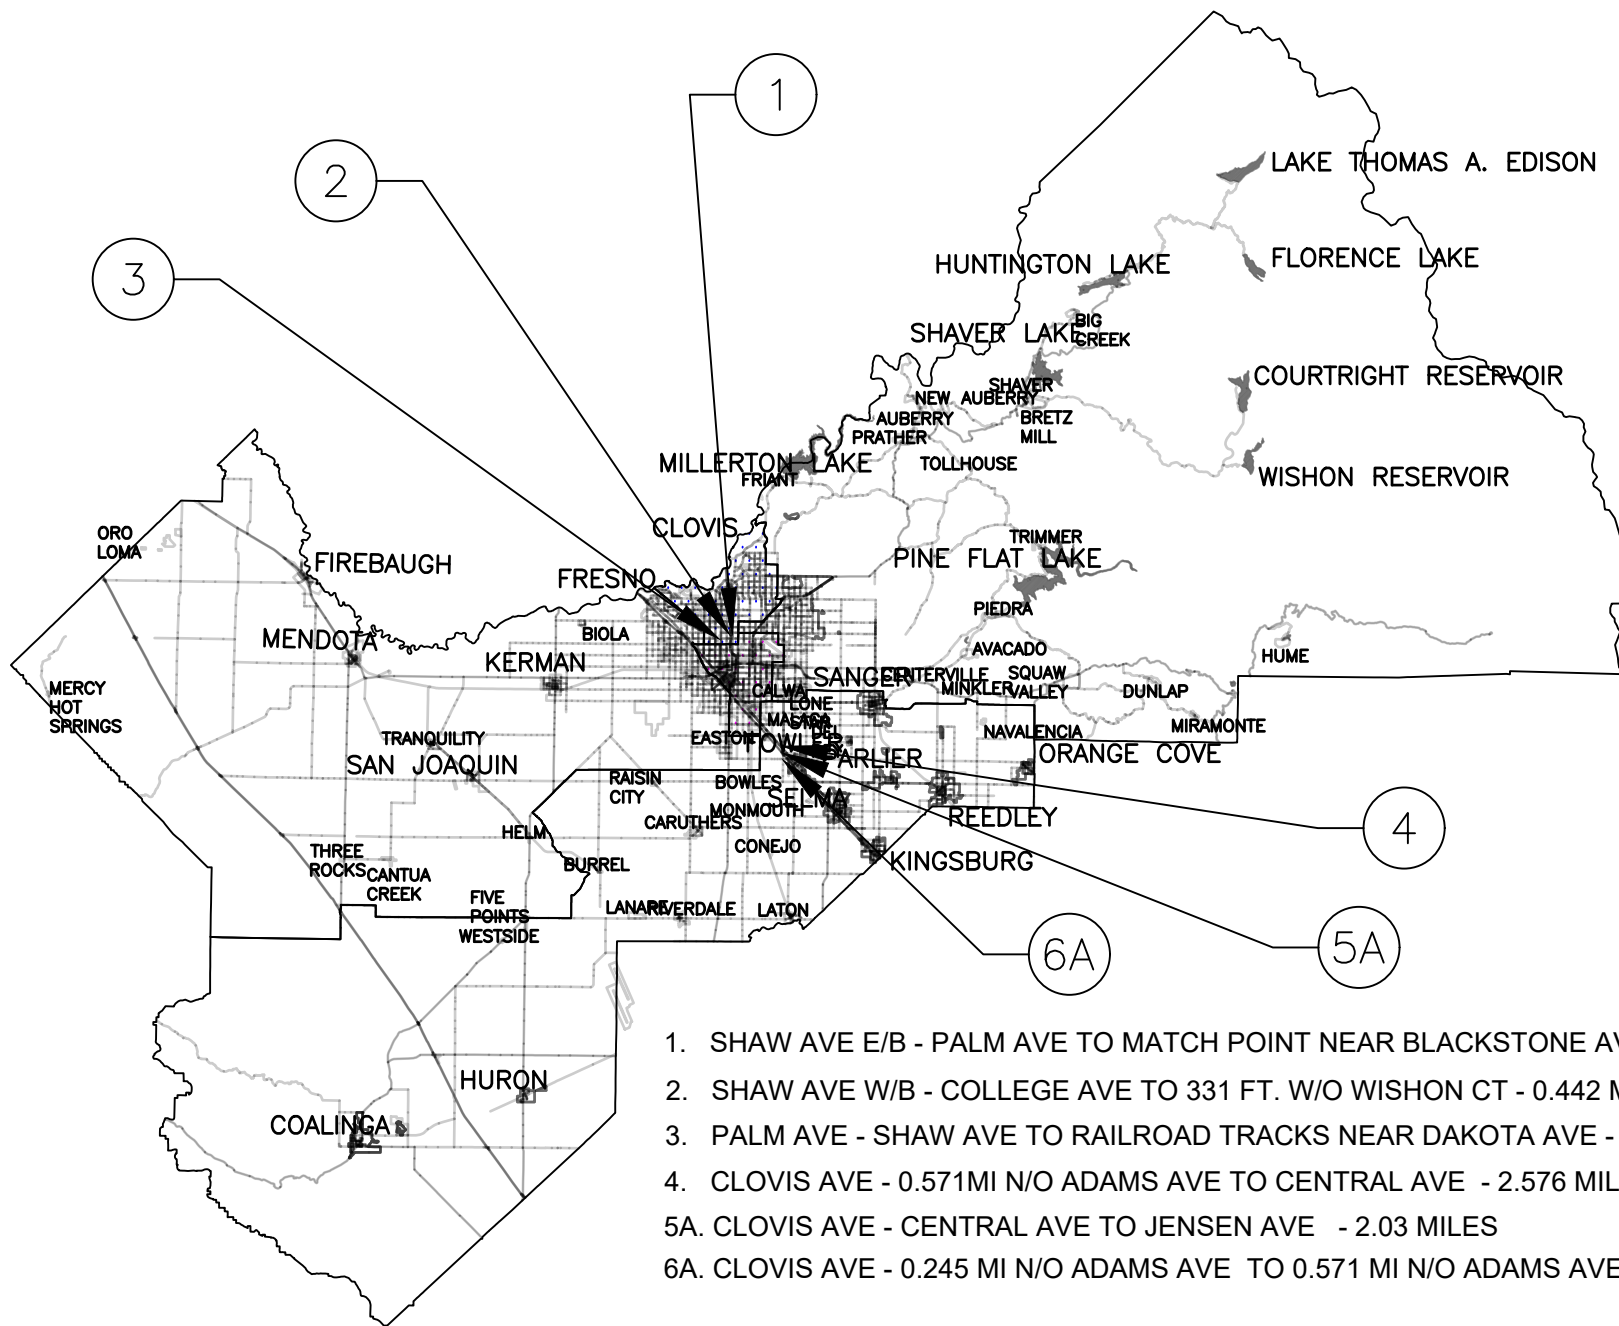

CONTRACT NO. 20-07-C

|                |       |                   |                                                                                       |                                           |
|----------------|-------|-------------------|---------------------------------------------------------------------------------------|-------------------------------------------|
|                | DATE: | SCALE: NONE       |  | DEPARTMENT OF PUBLIC WORKS AND PLANNING   |
| DESIGNED: B.K. | 05/20 | LOCATION MAP<br>A |                                                                                       | SB-1 OVERLAY PROJECT<br>PROJECT LOCATIONS |
| DRAWN: B.K.    | 05/20 |                   |                                                                                       |                                           |
| CHECKED: J.H.  | 05/20 |                   |                                                                                       |                                           |