


ATTACHMENT B

REVISIONS		
REV	DESCRIPTION	DATE

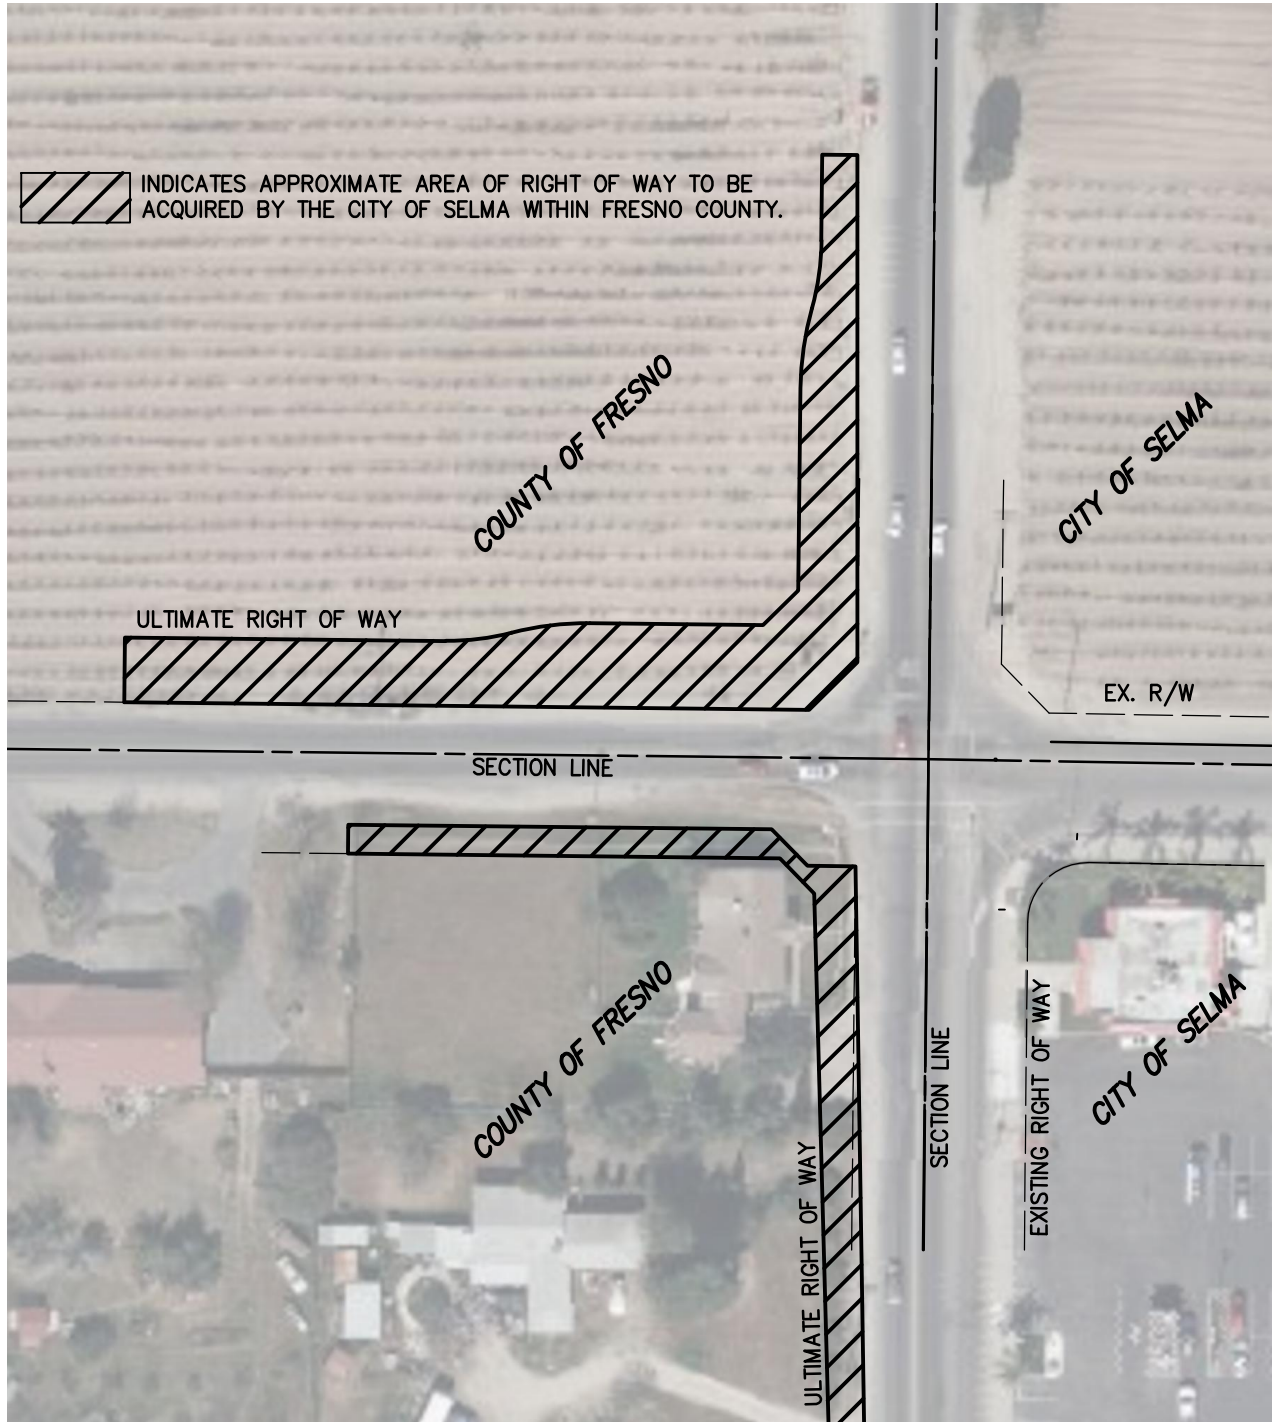

9/28/2020 1:14 PM K:\GATEWAY PROJECTS\SELMA -- CITY OF\CMAQ\2019 MCCALL DINUBA TRAFFIC SIGNAL\MCCALL & DINUBA CAD.DWG--JOEY DAGGETT

GATEWAY
ENGINEERING, INC.
 CIVIL ENGINEERS | LAND SURVEYORS
 P. 559-320-0344 | F. 559-320-0345 | WWW.GATEWAYENG.COM
 405 PARK CREEK DRIVE, CLOVIS, CA 93611-4435

PROJECT:
 CMAQ – McCALL & DINUBA AVENUE
 TRAFFIC SIGNAL

DESCRIPTION:
 PROPOSED TRAFFIC SIGNAL AT THE INT. OF
 McCALL & DINUBA AVE, SELMA, CA

JOB NO.: CMAQ
 DATE: 09/28/20
 SCALE: 1" = 80'
 SHEET:
1 OF **1**