


LOCATION DETAIL

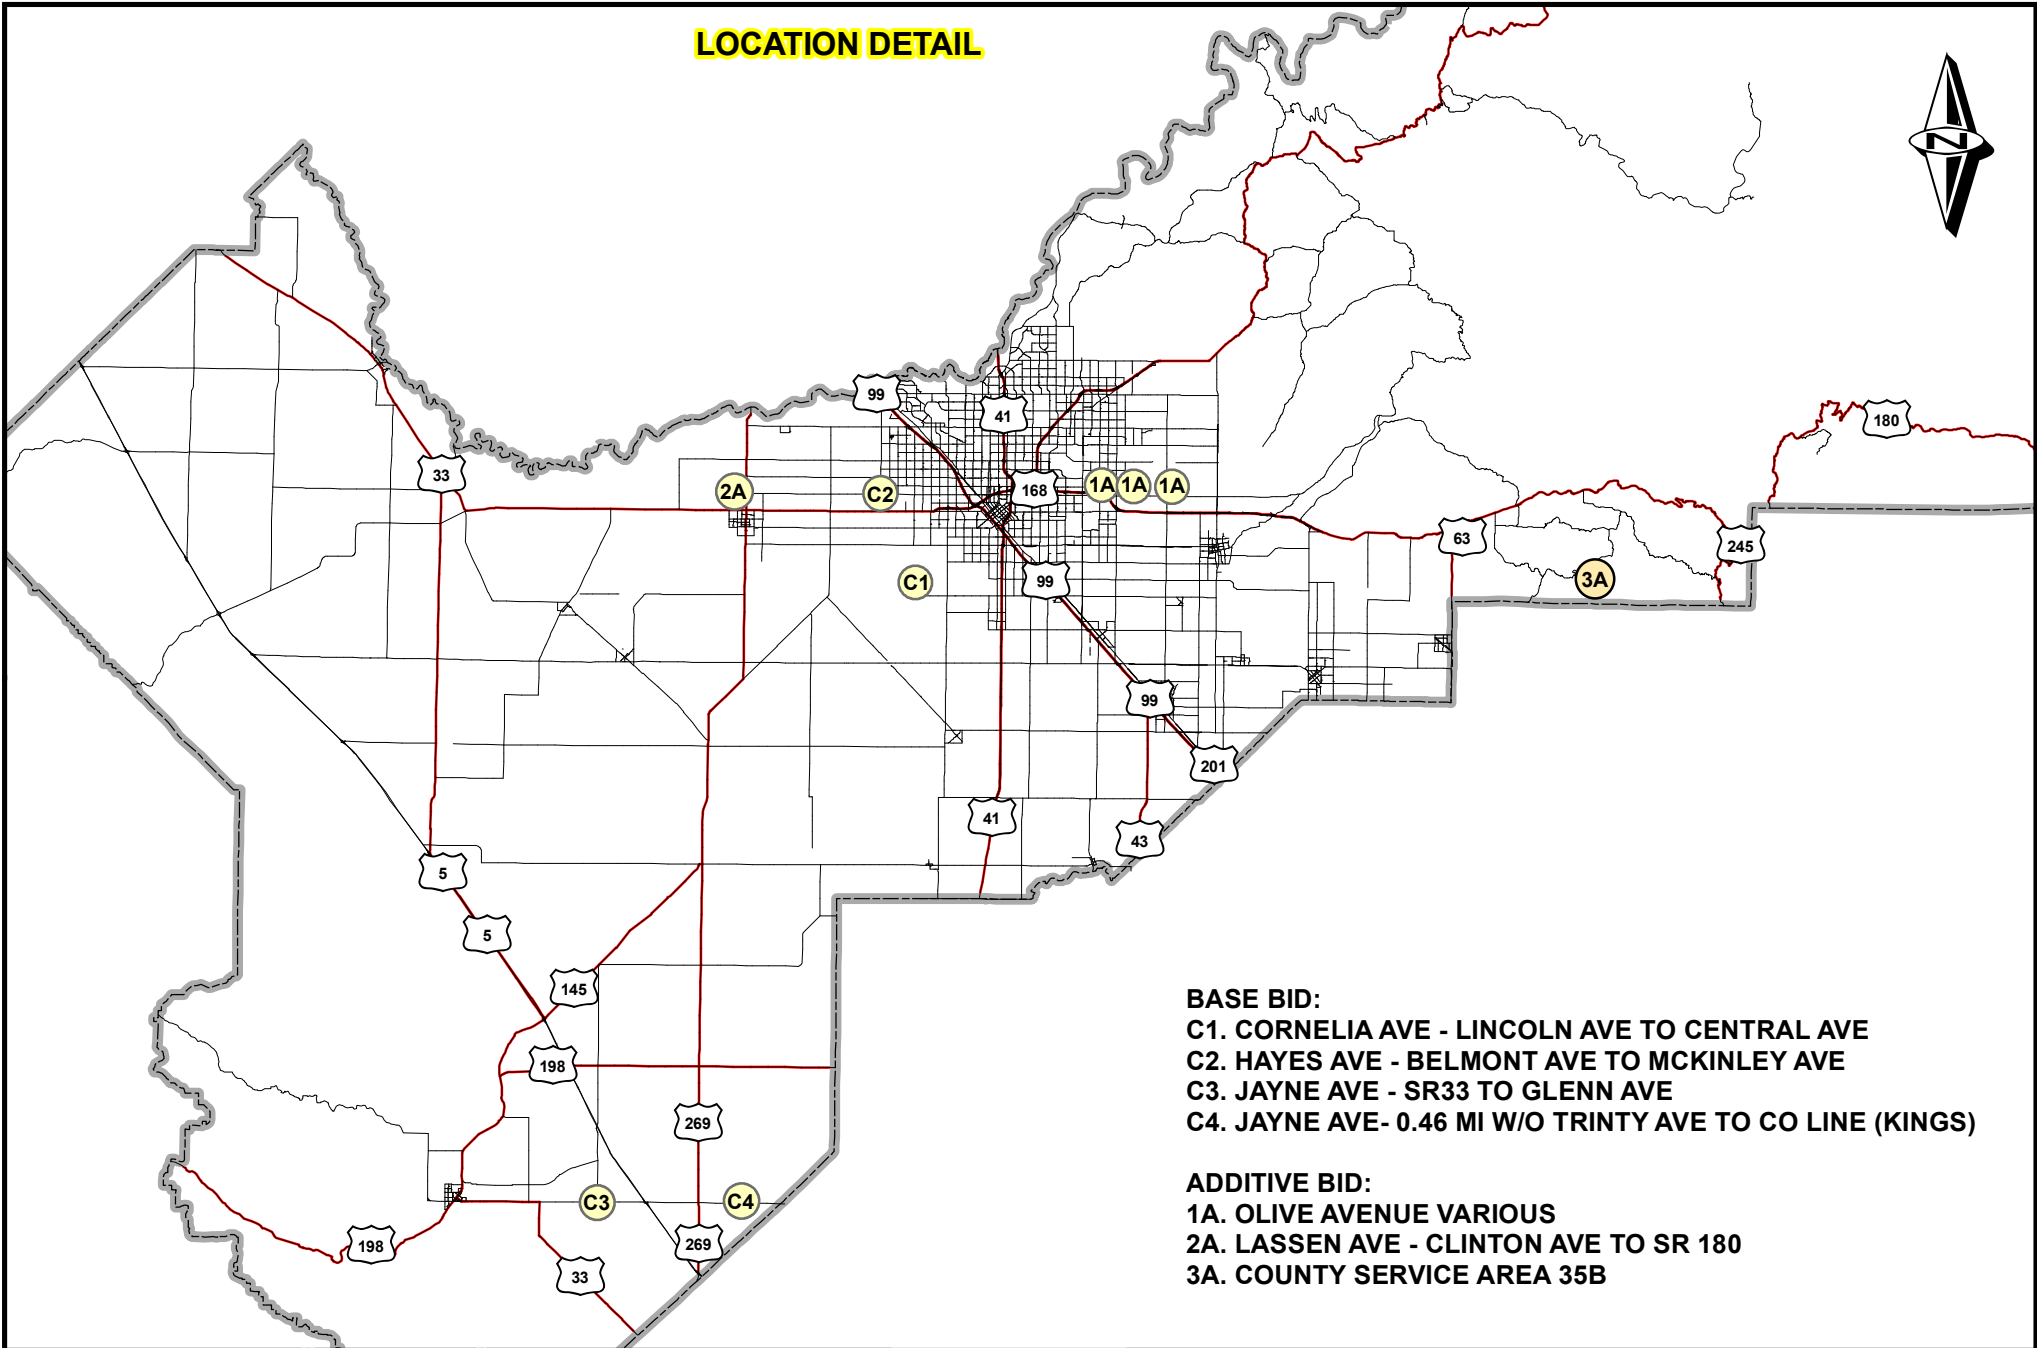

BASE BID:

- C1. CORNELIA AVE - LINCOLN AVE TO CENTRAL AVE
- C2. HAYES AVE - BELMONT AVE TO MCKINLEY AVE
- C3. JAYNE AVE - SR33 TO GLENN AVE
- C4. JAYNE AVE- 0.46 MI W/O TRINTY AVE TO CO LINE (KINGS)

ADDITIVE BID:

- 1A. OLIVE AVENUE VARIOUS
- 2A. LASSEN AVE - CLINTON AVE TO SR 180
- 3A. COUNTY SERVICE AREA 35B

DATE:

NO SCALE

DESIGNED: K.X.

01/2026

DRAWN: K.X.

01/2026



DEPARTMENT OF PUBLIC WORKS & PLANNING

**2025-2026 BITUMINOUS SEAL COATS TREATMENT
ALL LOCATION MAP
CONTRACT NO: 25-16-M**