



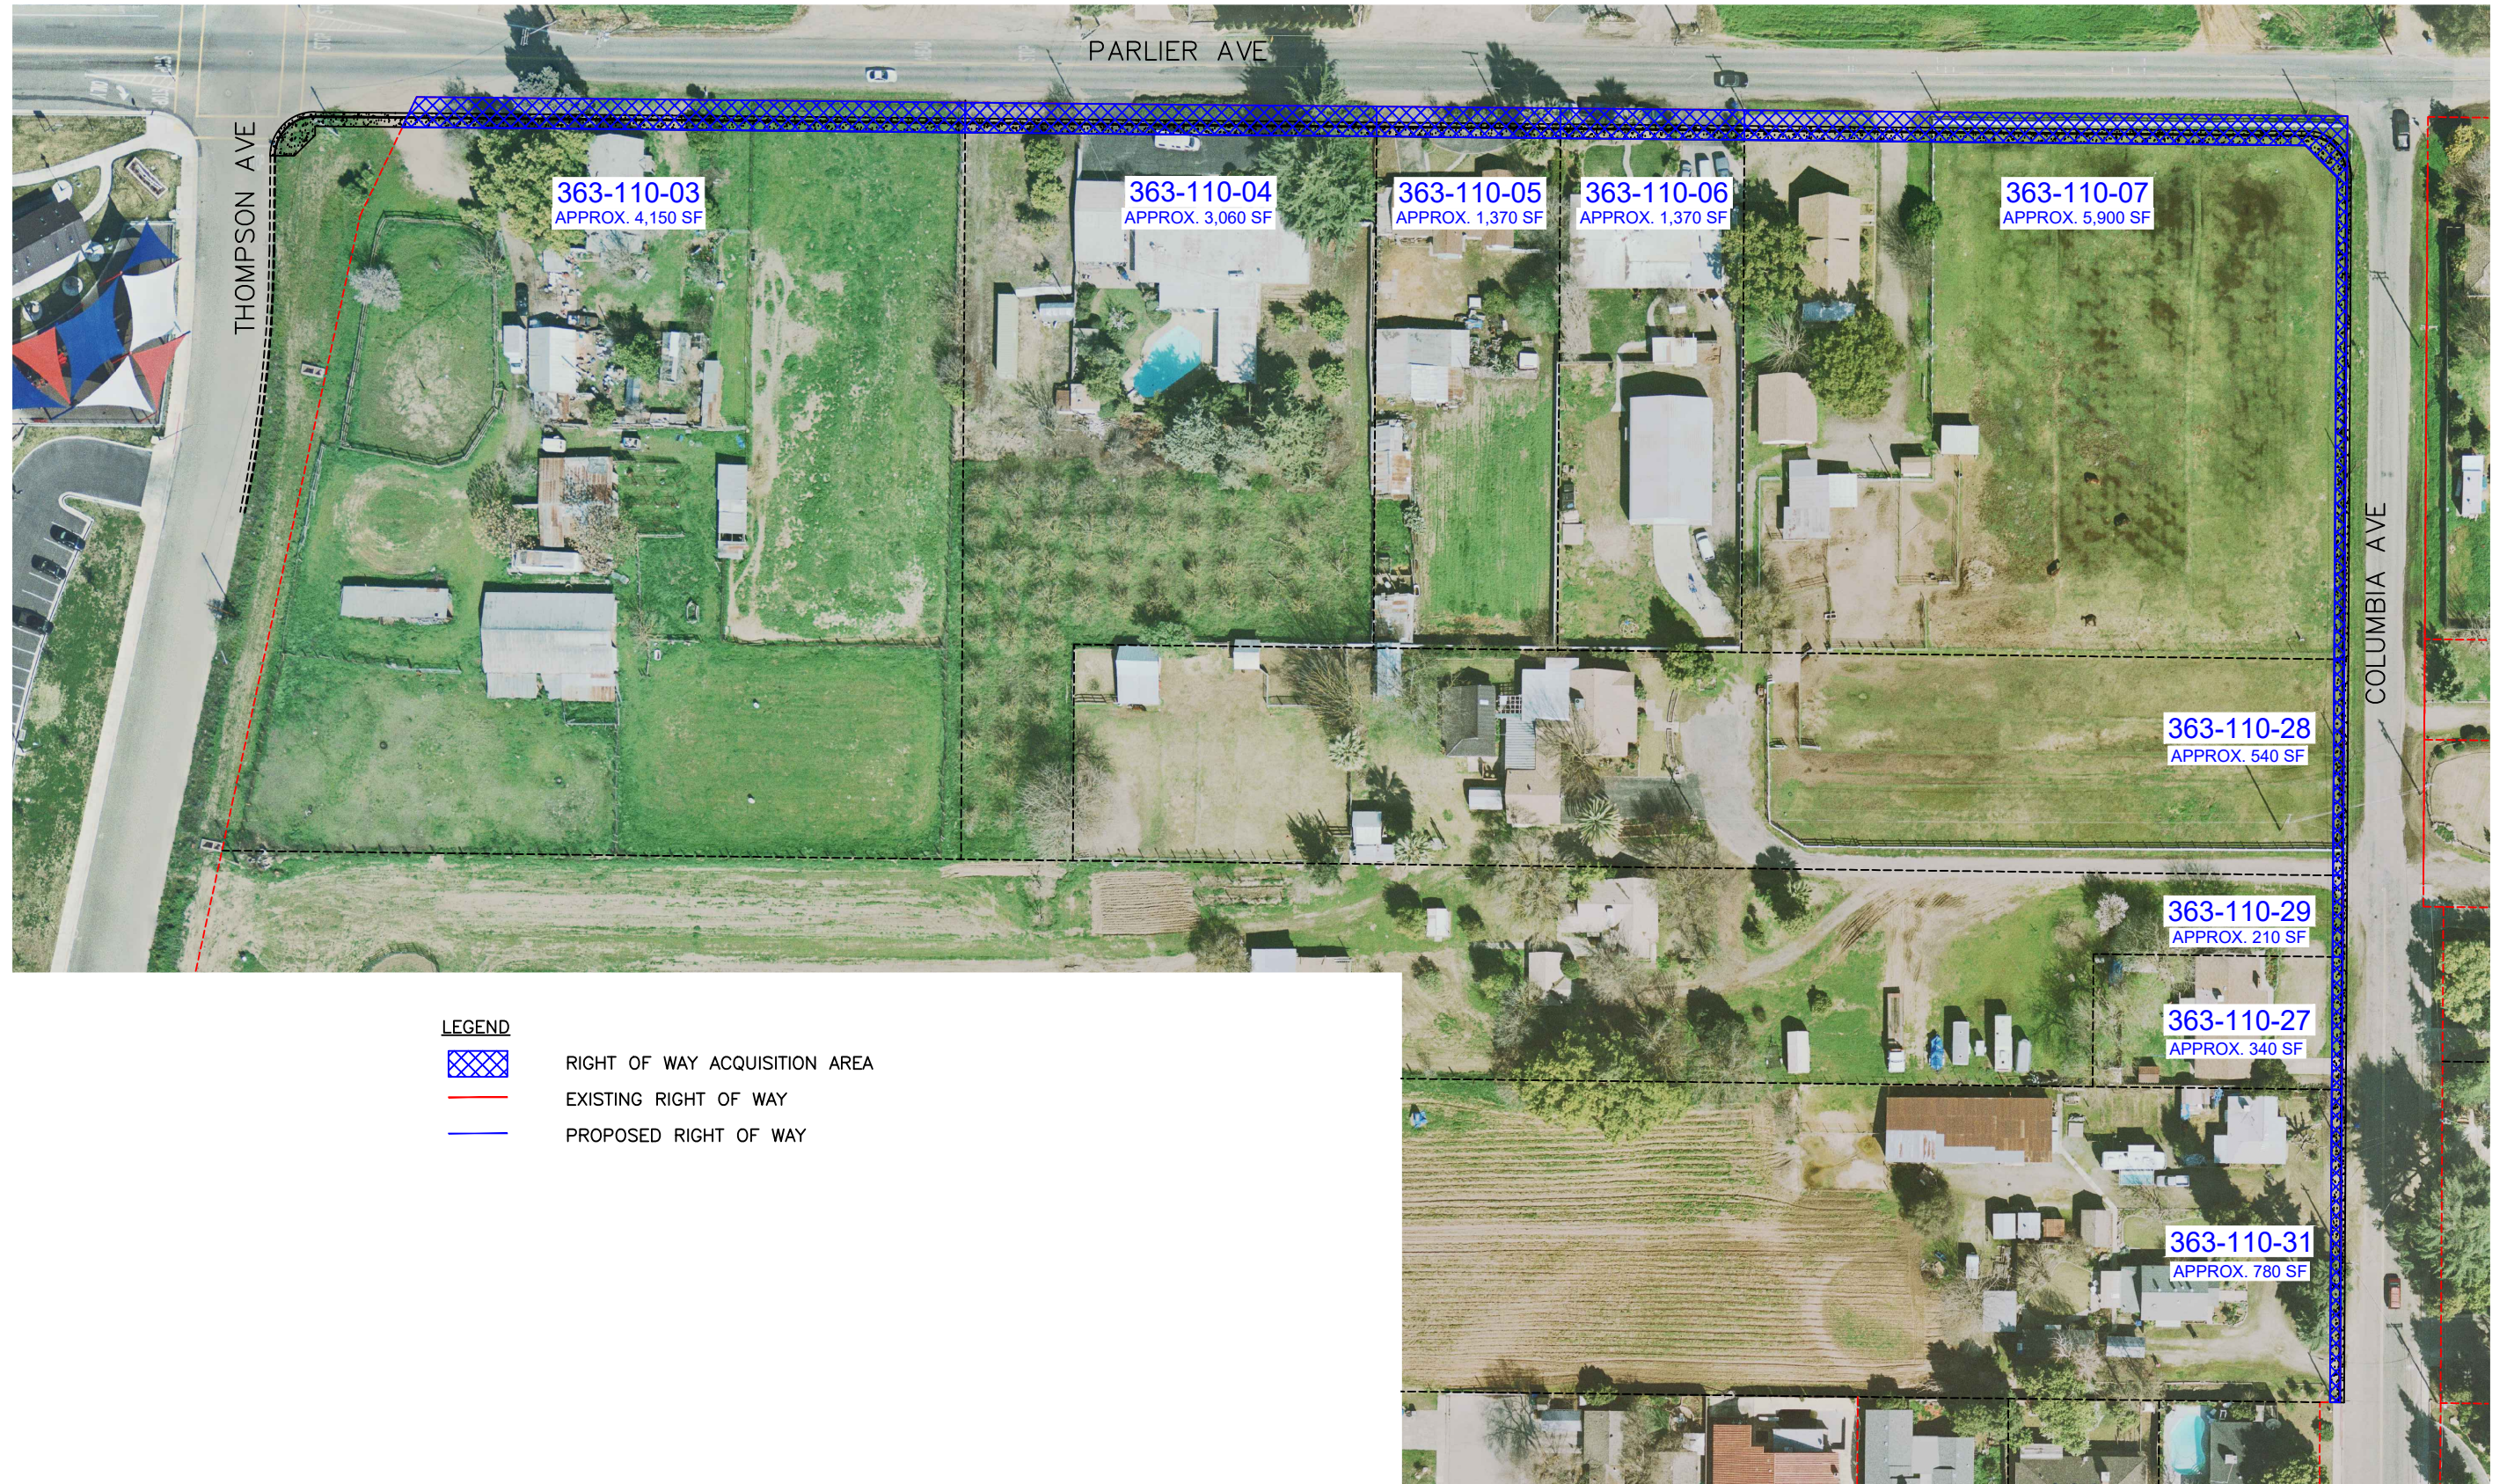

Attachment A

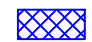

LEGEND

-  RIGHT OF WAY ACQUISITION AREA
-  EXISTING RIGHT OF WAY
-  PROPOSED RIGHT OF WAY

PROPOSED COLUMBIA AVE AND PARLIER AVE R/W ACQUISITION

CITY OF REEDLEY
Engineering Department
1733 9th Street
Reedley, California 93654
(559) 637-4200, EXT. 221

DESIGNED BY M.M.	CHECKED BY M.M.
SCALE AS SHOWN	DATE 12/22/2025
PROJECT NO. COLUMBIA & PARLIER SIDEWALK	
SHEET 1 OF 1 SHEETS	