


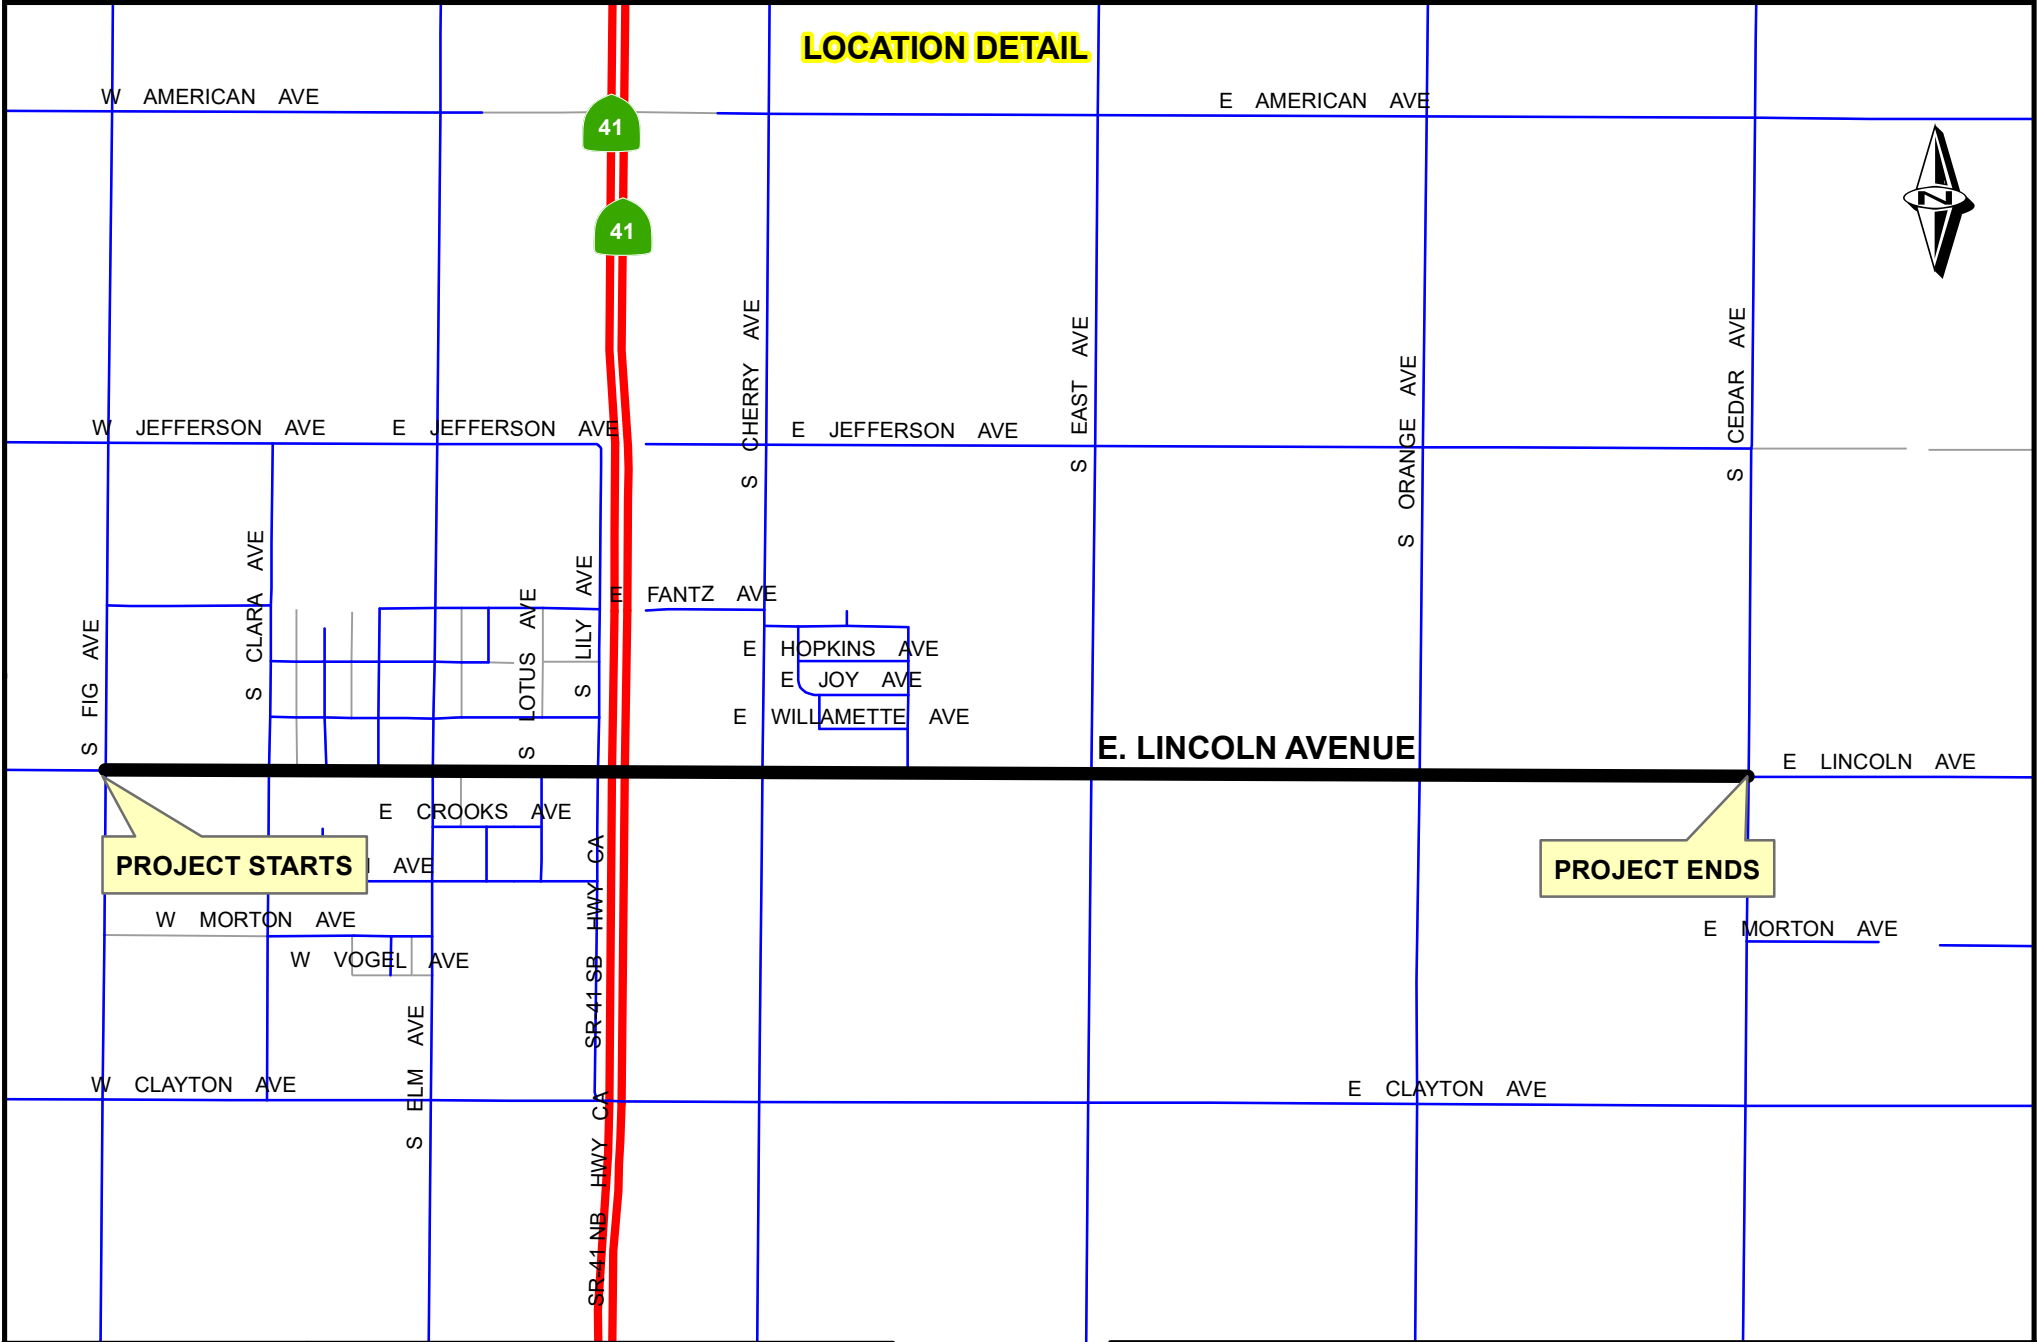

	DATE:			DEPARTMENT OF PUBLIC WORKS & PLANNING
DESIGNED: K.X.	3/17/25			LINCOLN AVENUE OVERLAY FROM FIG AVENUE TO CEDAR AVENUE CONTRACT NO. 24-27-M
DRAWN: K.X.	3/17/25			