


Vicinity Map

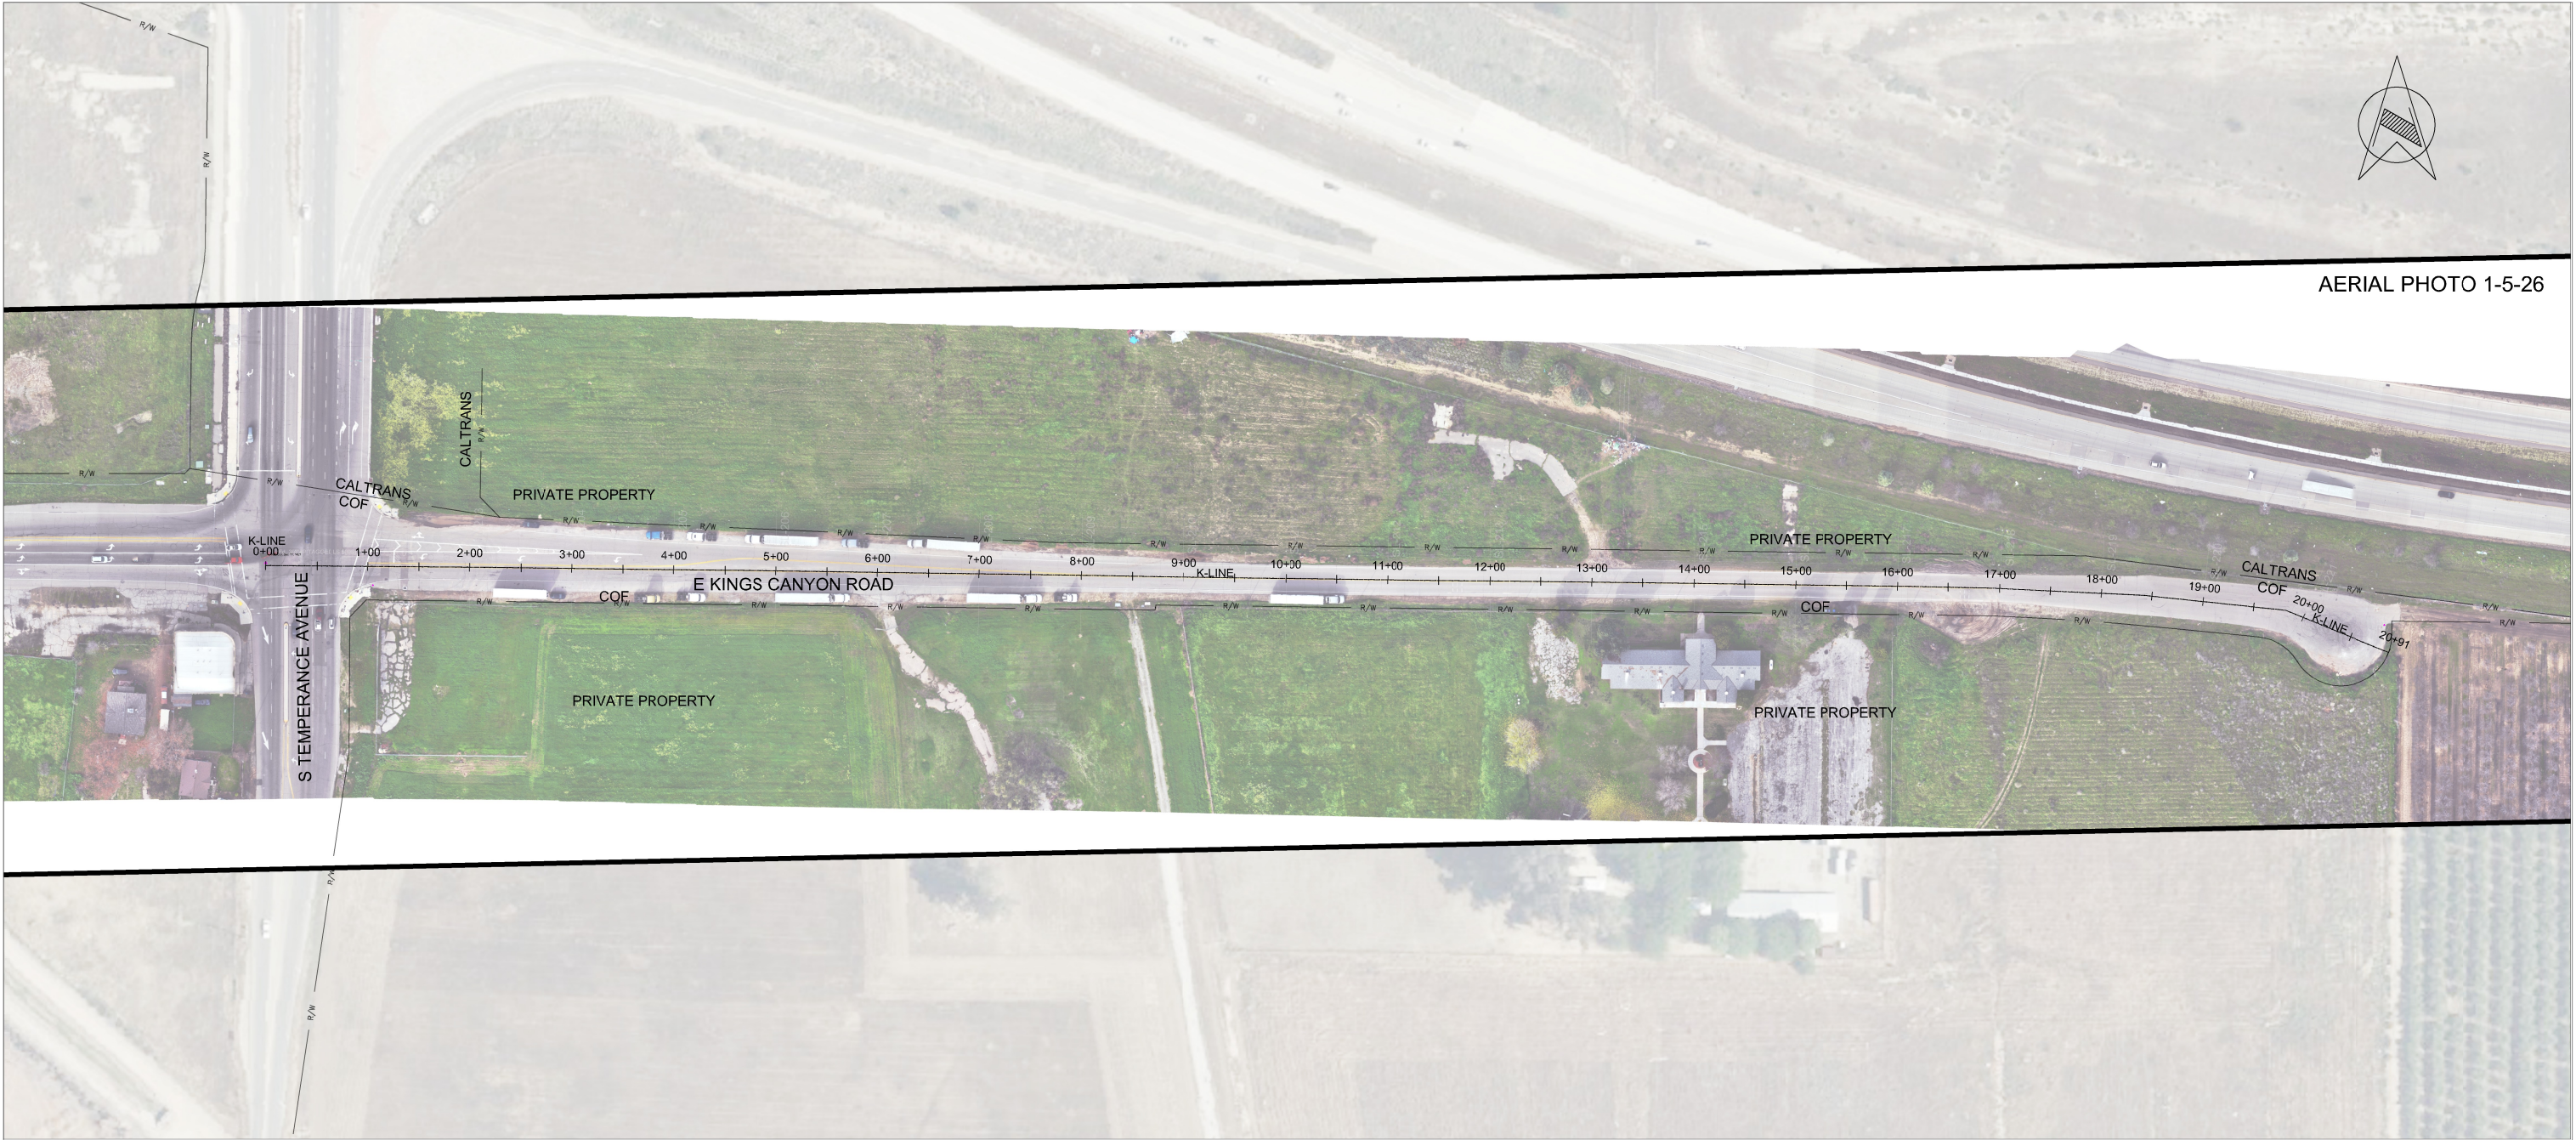

AERIAL PHOTO 1-5-26

		RECORD DRAWING		SCALE IN FEET		<div>TENTATIVE PLANS FOR DESIGN</div> <div>SUPERVISING ENGINEER</div> <div>DATE</div> <div>STUDY ONLY</div> <div>REGISTERED PROFESSIONAL ENGINEER</div> <div>STATE OF CALIFORNIA</div>	PROJECT		<div>DEPARTMENT OF PUBLIC WORKS AND PLANNING</div> <div>ROADWAY MODIFICATION</div> <div>####</div> <div>DRAWING NO. ##### SHEET NO. ##### TOTAL #####</div>		
DESIGNED: #####	DATE #####	RESIDENT ENGINEER	DATE	<div>0 80' 160'</div>			EAST KINGS CANYON ROAD EAST OF SOUTH TEMPERANCE AVENUE				
DRAWN: #####	#####										
CHECKED: #####	#####										
FOR RIGHT OF WAY DATA AND ACCURATE ACCESS DETERMINATION, SEE DOCUMENTS IN THE DEPARTMENT OF PUBLIC WORKS AND PLANNING.							ROAD NO. ##### BRIDGE NO. #####				