


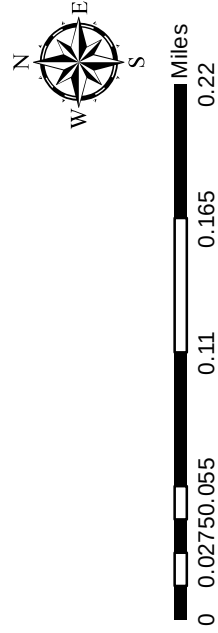

RLCC 971


EXISTING

EXHIBIT A



MACDONOUGH



FLORAL

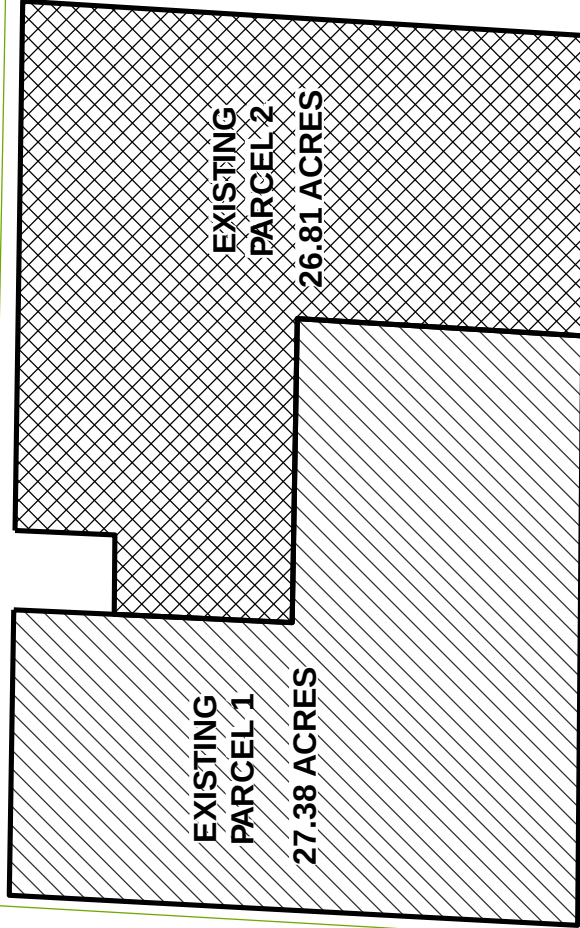

SMITH




EXHIBIT B

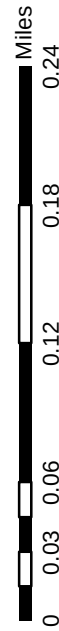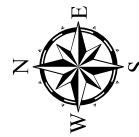

MACDONOUGH

FLORAL

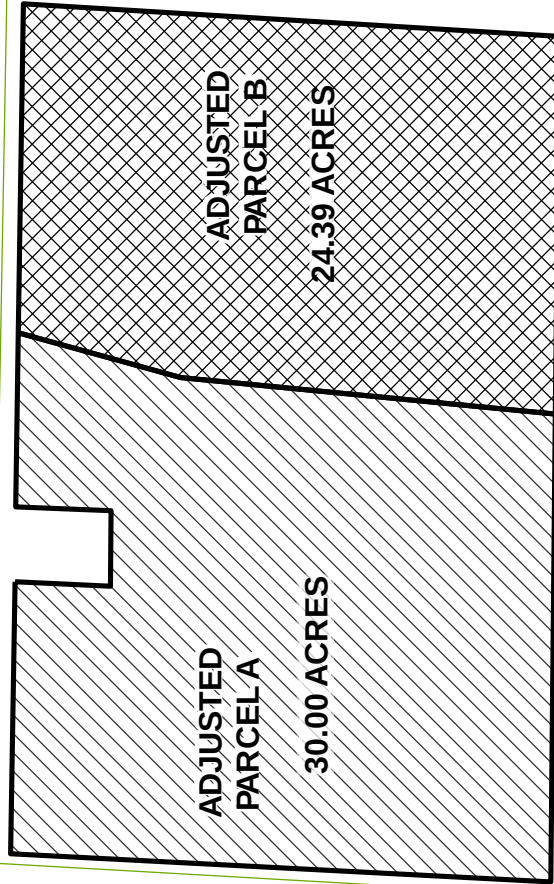


SMITH

ROSE

LOCATION MAP

RLCC 971

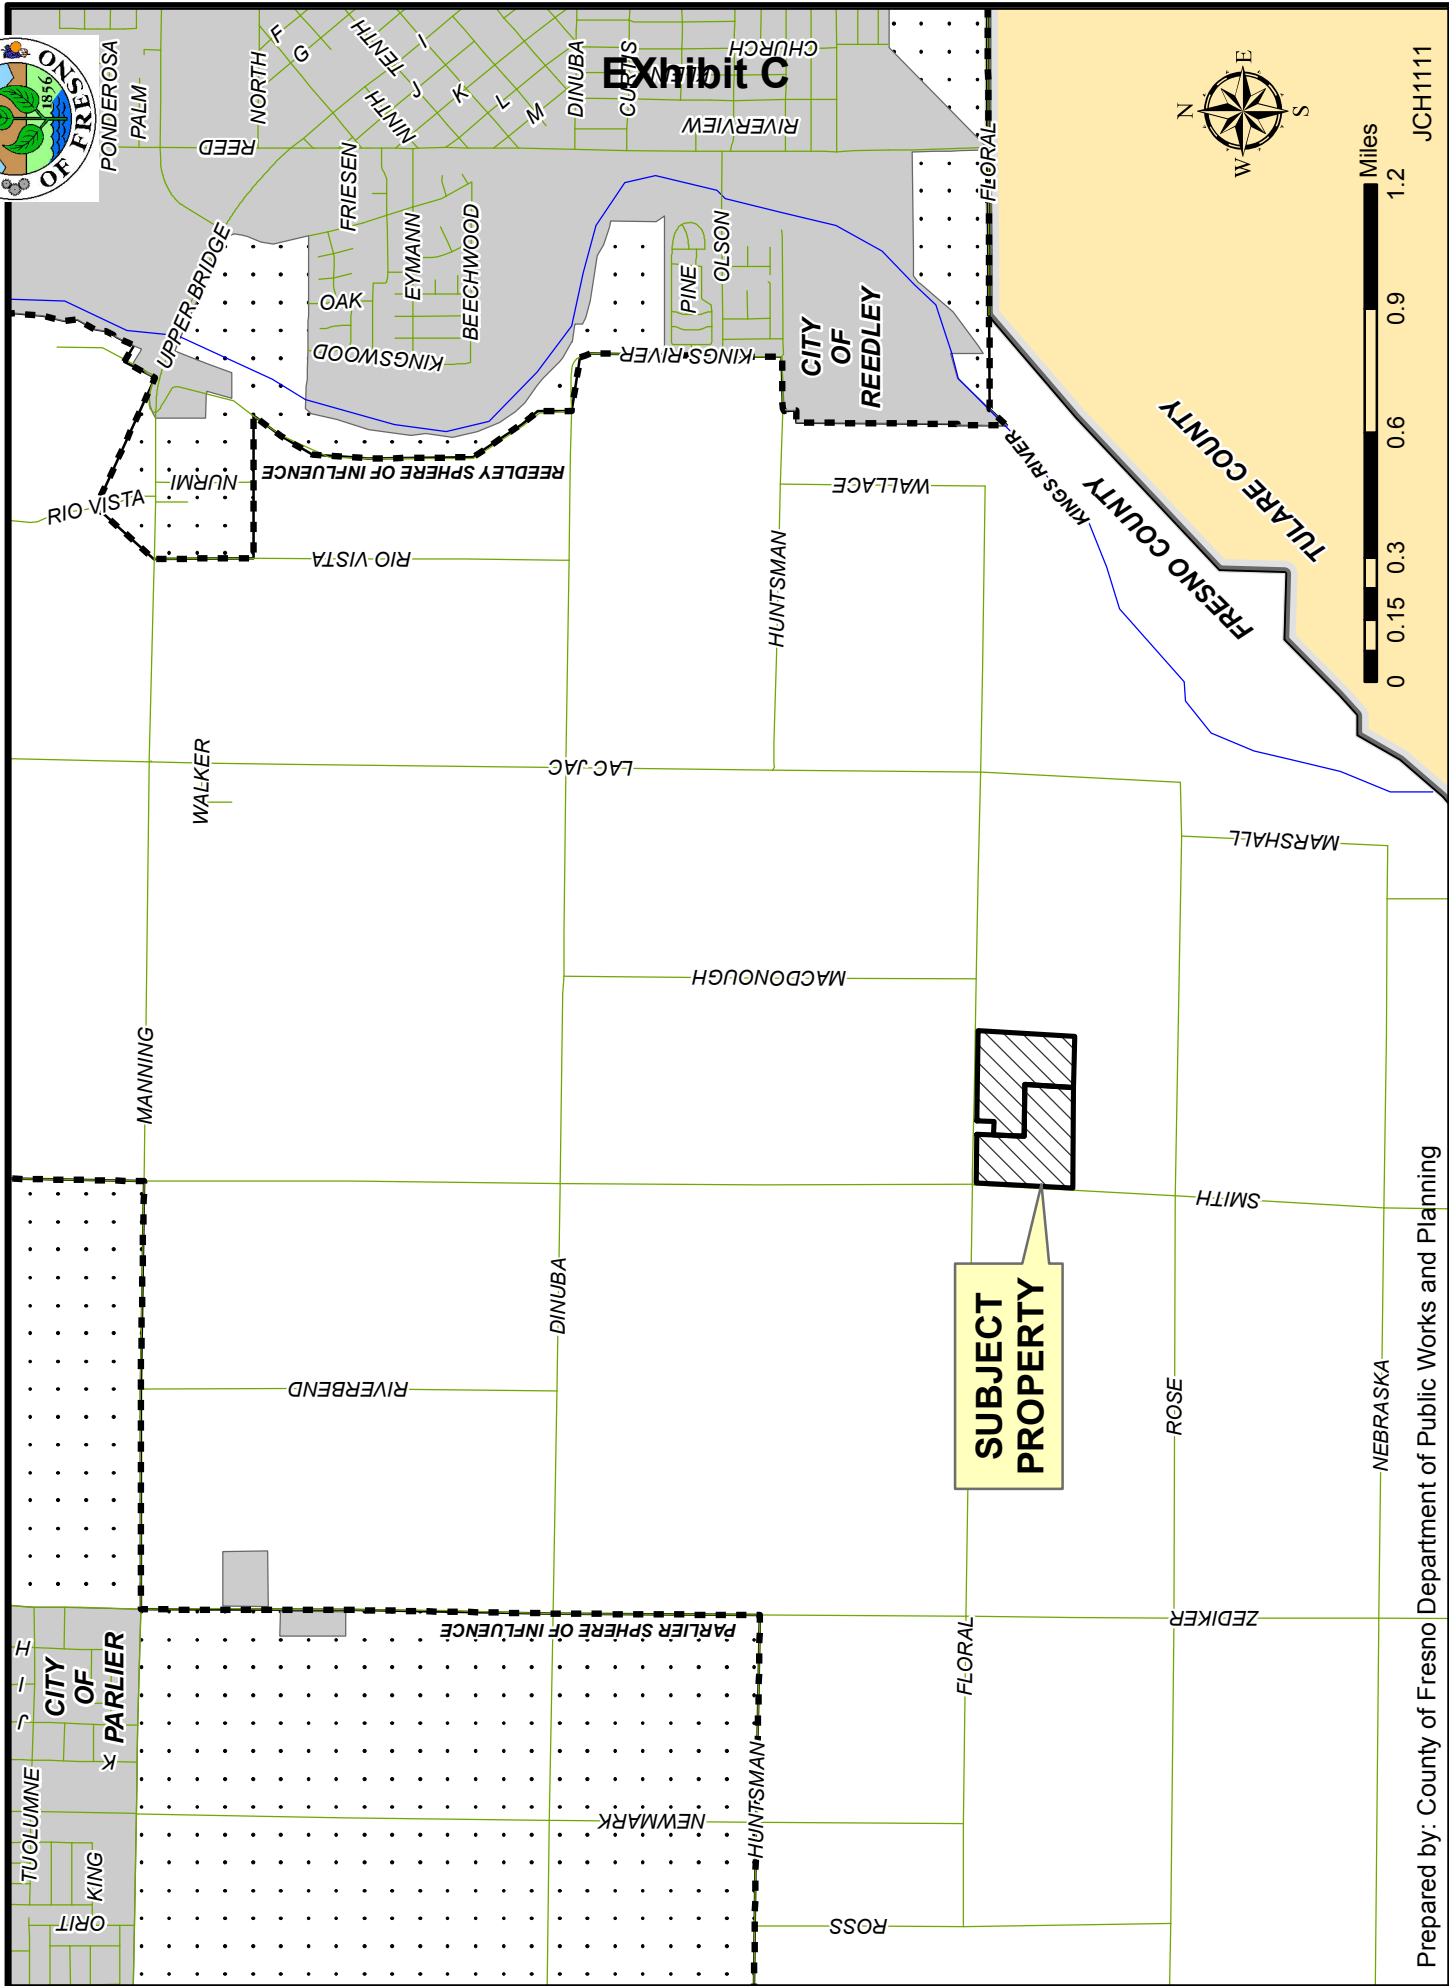


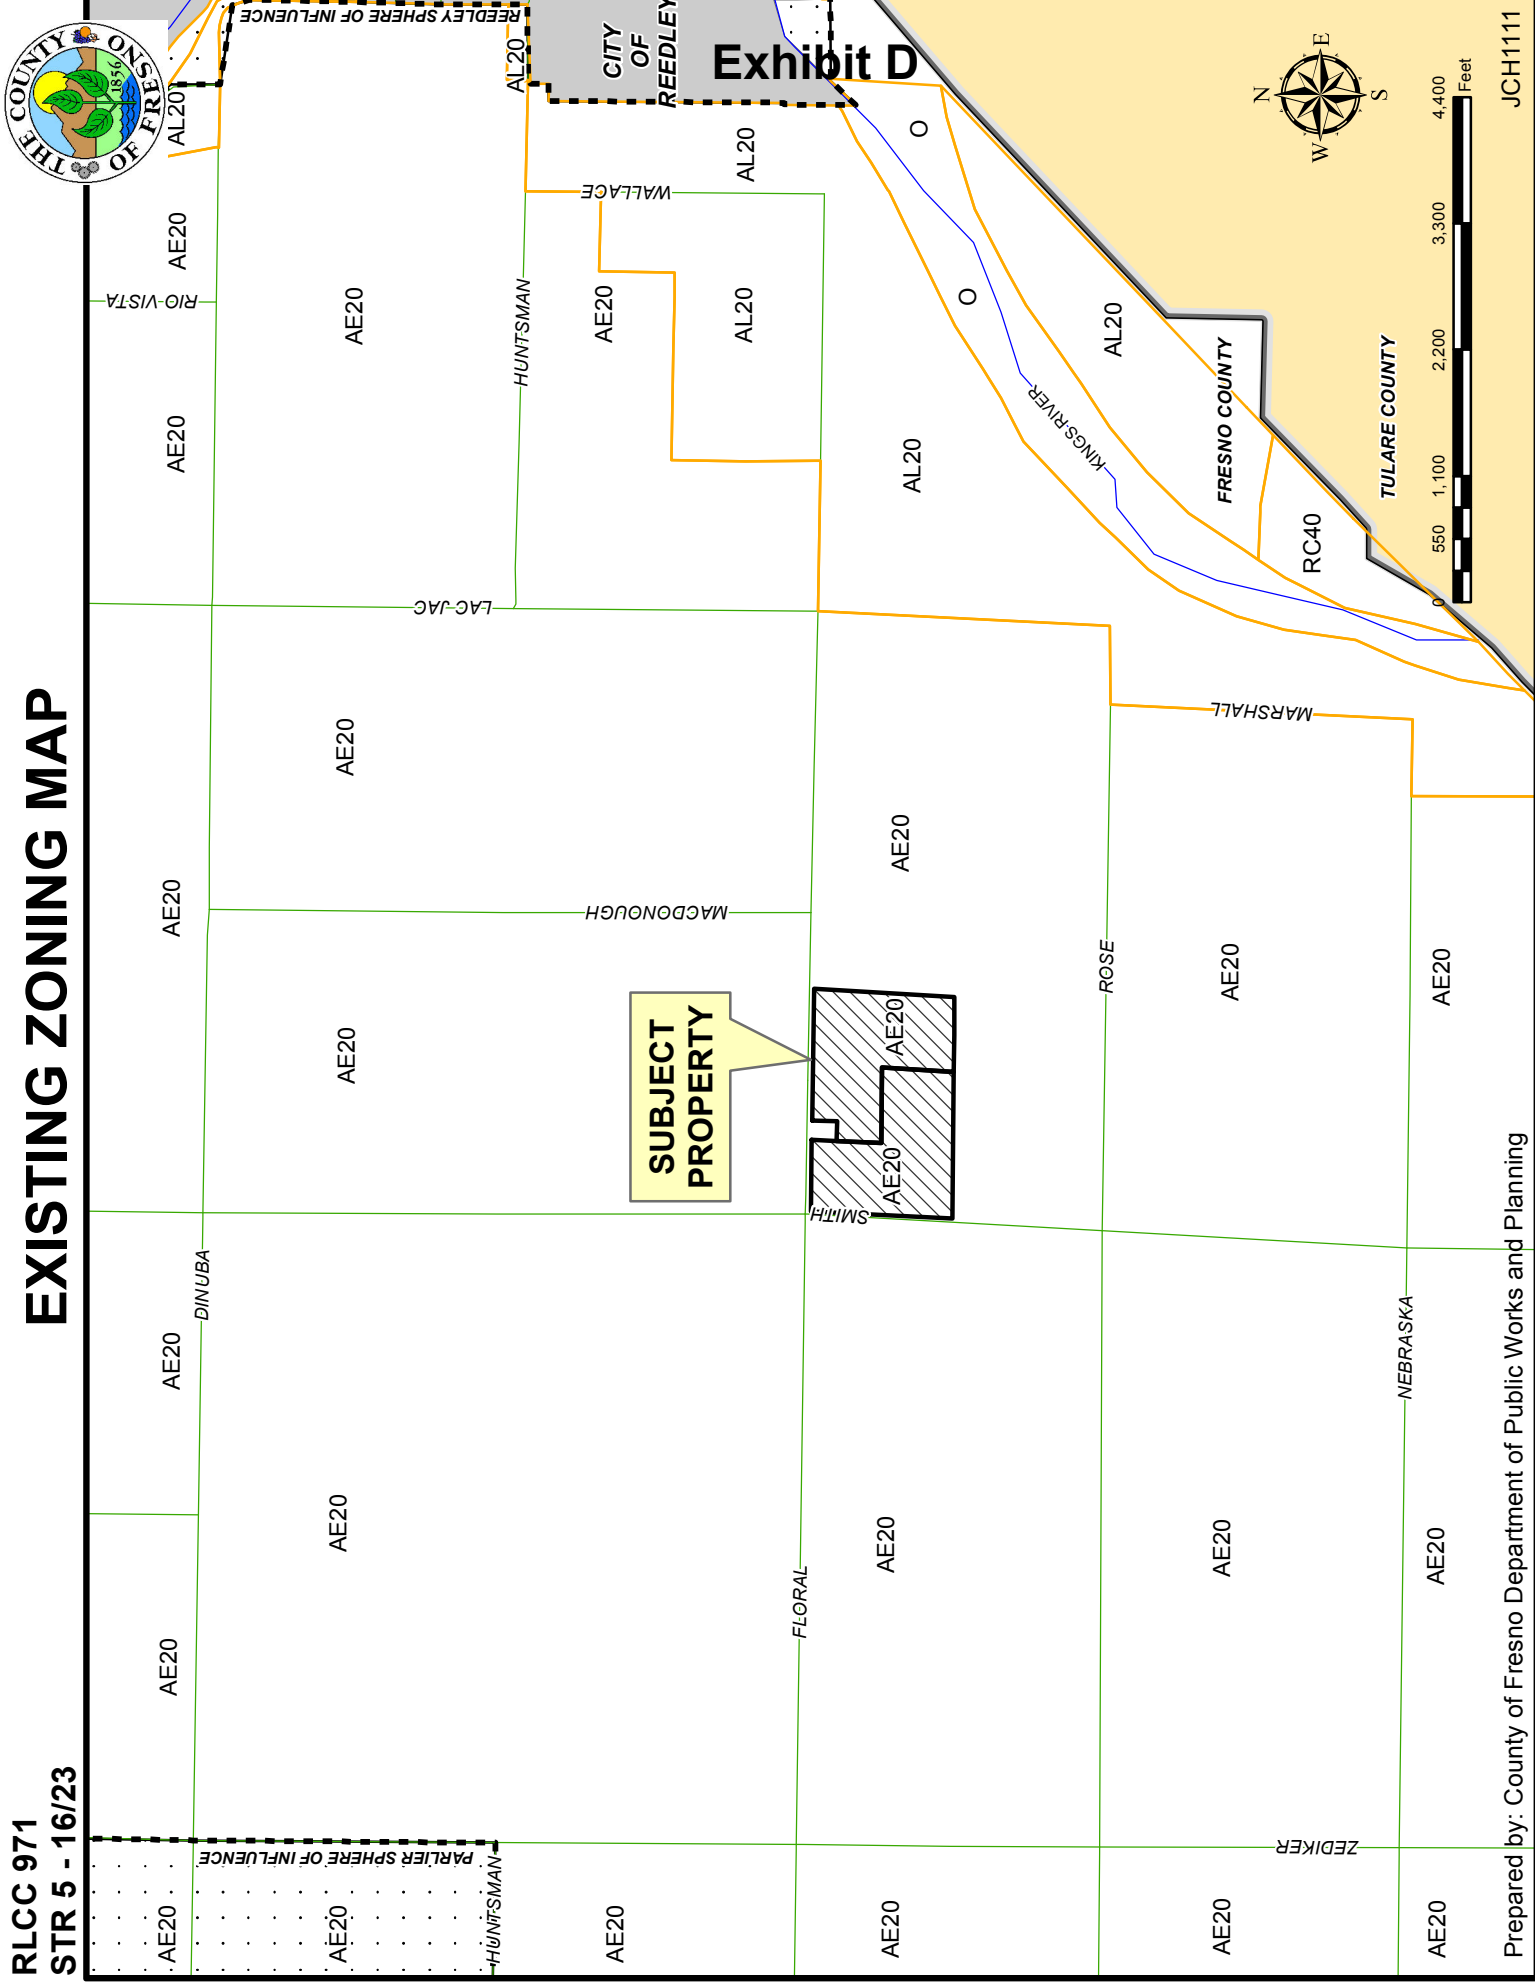




Exhibit E

LEGEND
ORC - ORCHARD
SC - SEASONAL CROP
SF# - SINGLE FAMILY RESIDENCE
V - VACANT


LEGEND:

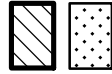

Department of Public Works and Planning
Development Services Division

EXISTING LAND USE MAP

RLCC 971

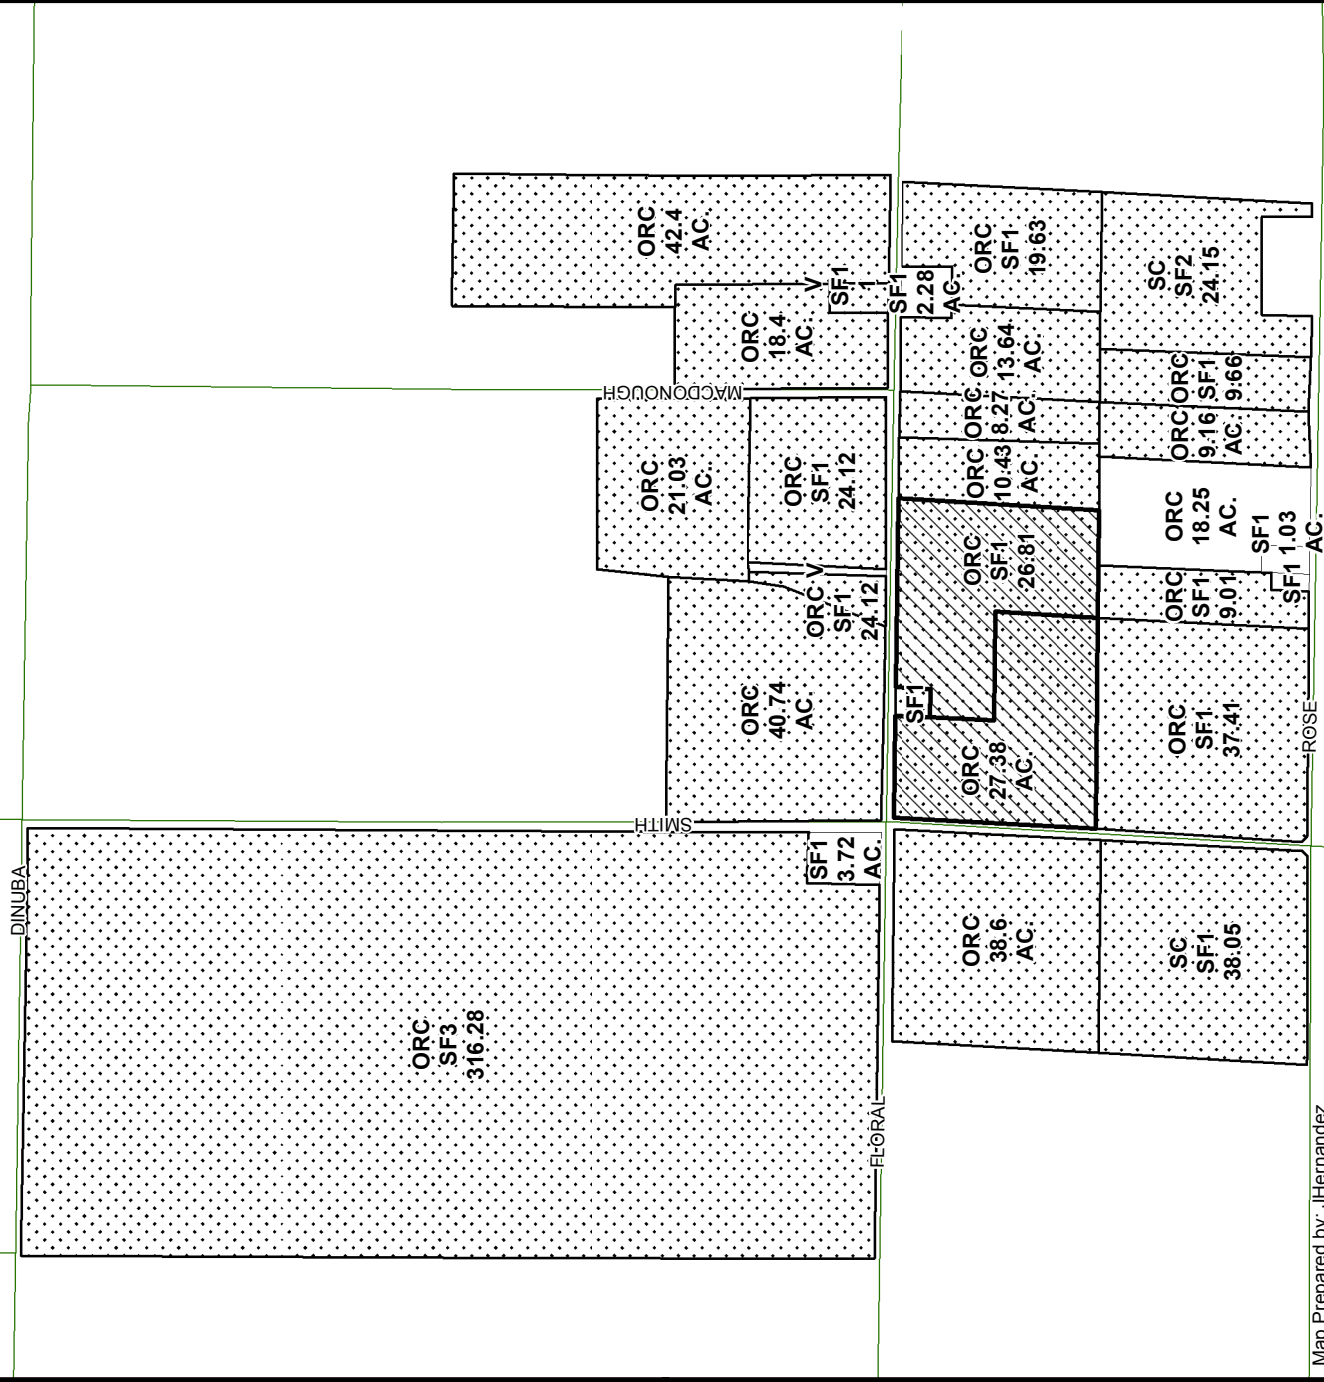

BASIS OF BEARINGS:

THE NORTH LINE OF SAID SECTION 5, AS SHOWN ON PARCEL MAP NO. 7795, RECORDED IN BOOK 60 OF PARCEL MAPS AT PAGES 48-49, FRESNO COUNTY RECORDS. TAKEN TO BEAR: NORTH 86°25'39" EAST

LOT LINE ADJUSTMENT NO. 2016-

COUNTY OF FRESNO, STATE OF CALIFORNIA

PLA 15-13
PC00 34911

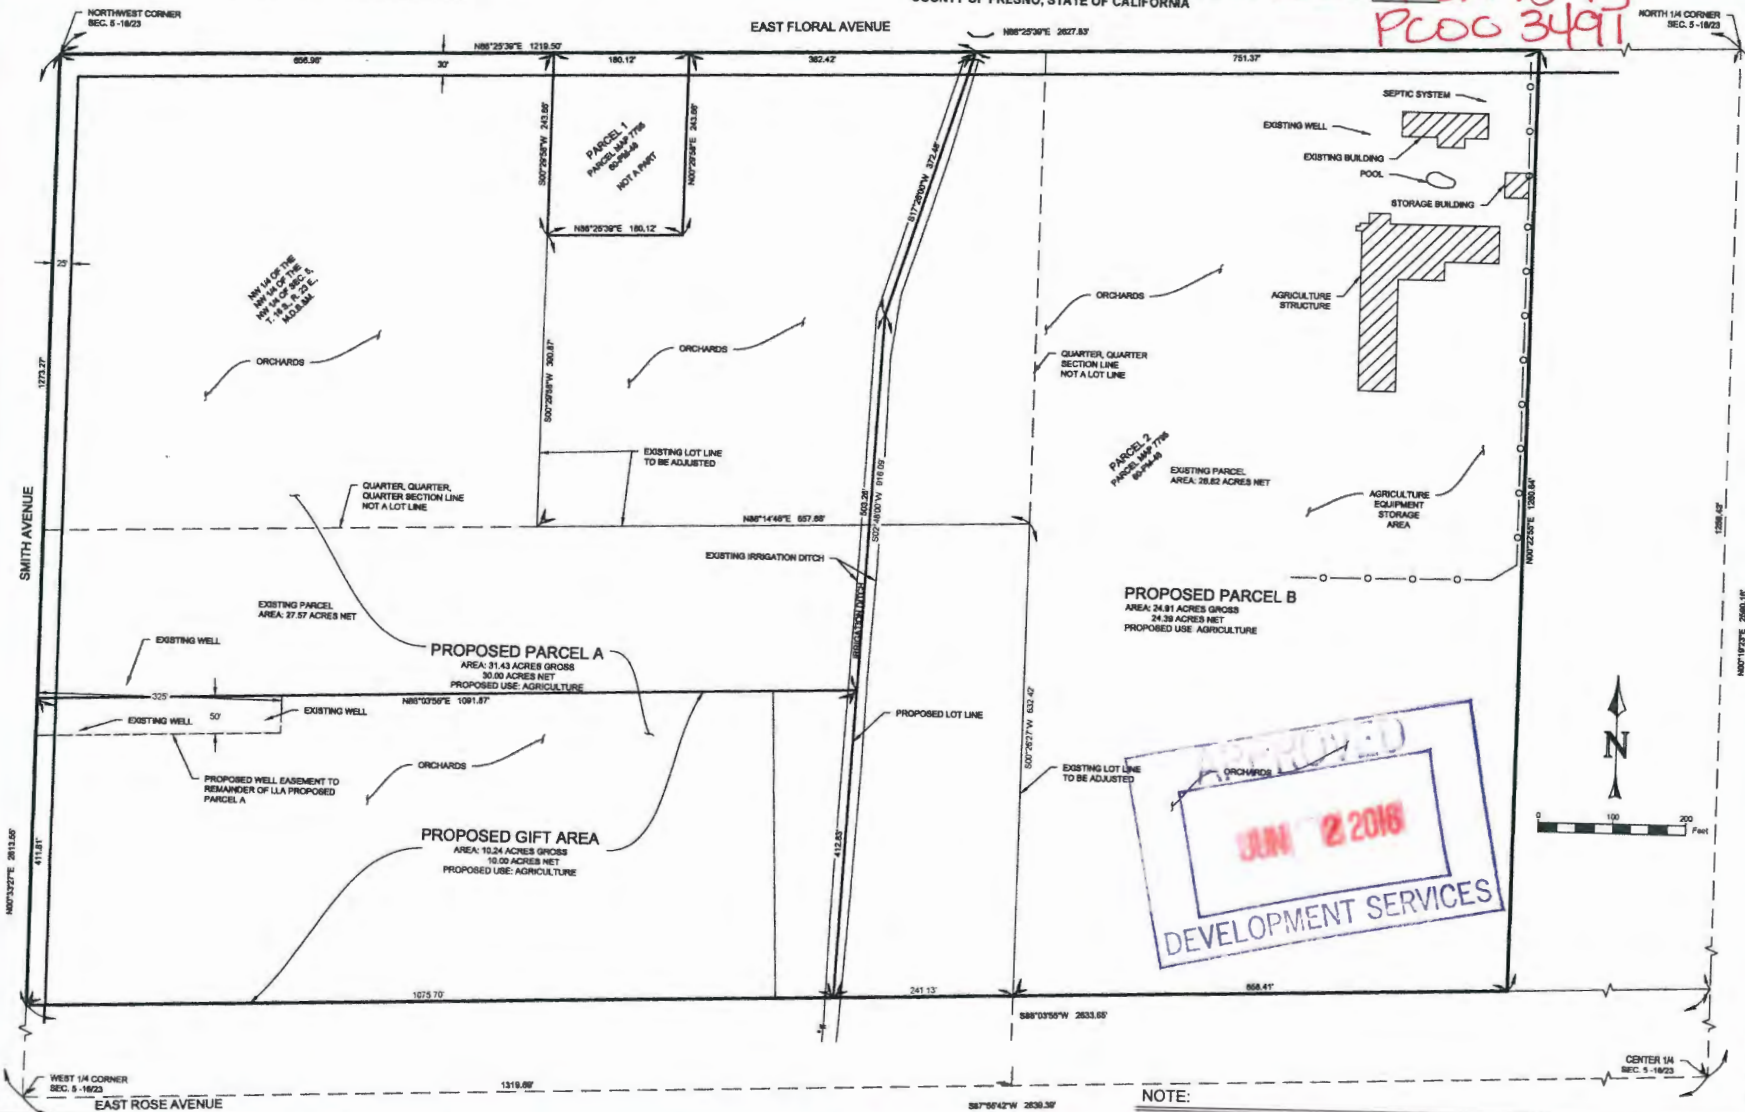


EXHIBIT F

JOE NO. 15127 - DRAWN BY NET - REV. 02/08/2016

NOTE:

ALL BEARINGS, DISTANCES AND AREAS ARE PER OR CALCULATED FROM RECORD DATA AS SHOWN ON PARCEL MAP NO. 7795, RECORDED IN BOOK 60 OF PARCEL MAPS AT PAGES 48-49, FRESNO COUNTY RECORDS.