




LEGEND

- 15% PRELIMINARY ENGINEERING CONCEPT
- 15% ROAD RIGHT OF WAY
- PROPOSAL ROAD RIGHT OF WAY

RIGHT-OF-WAY COMPARISON

ROADWAY	15% PE	PROPOSAL	DELTA
CLOVIS	25 ACRES	<1 ACRES	25 ACRES LESS
FOWLER	26 ACRES	28 ACRES	2 ACRES MORE
TOTAL	51 ACRES	28 ACRES	23 ACRES LESS

PROPOSED SOUTH FOWLER AVENUE PROFILE

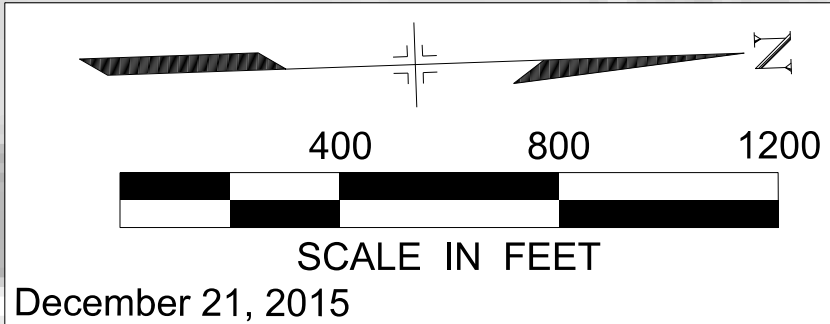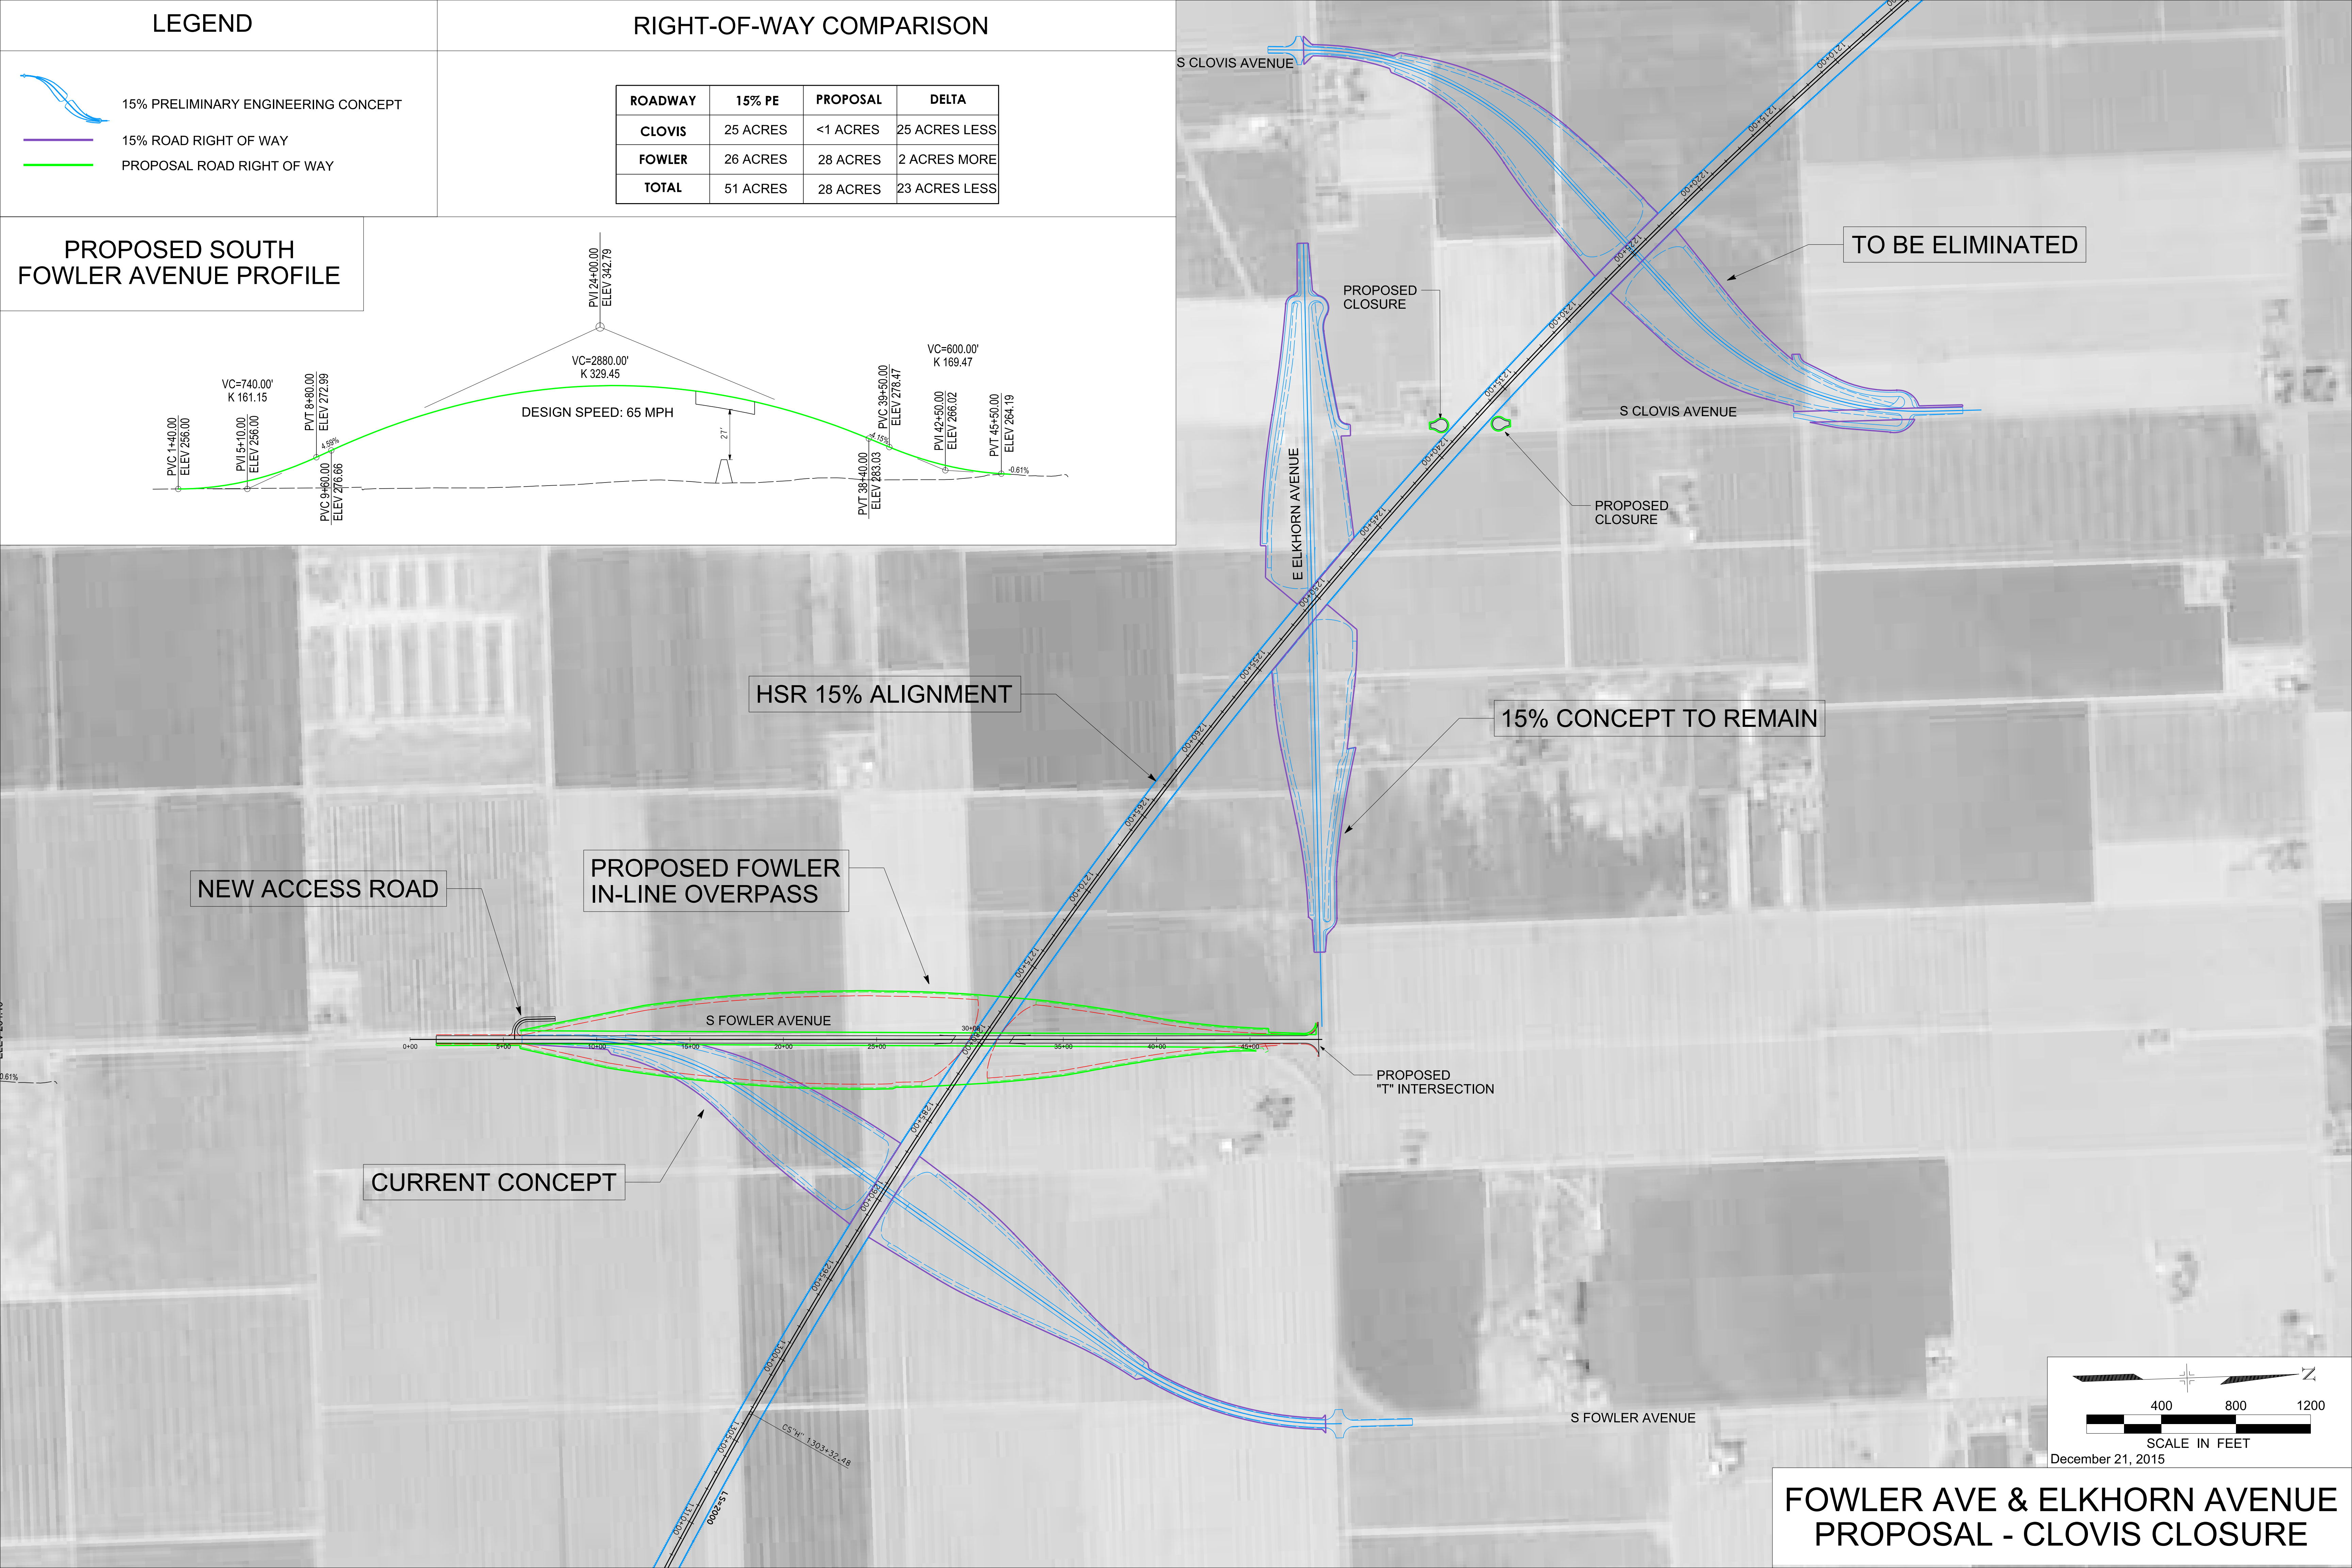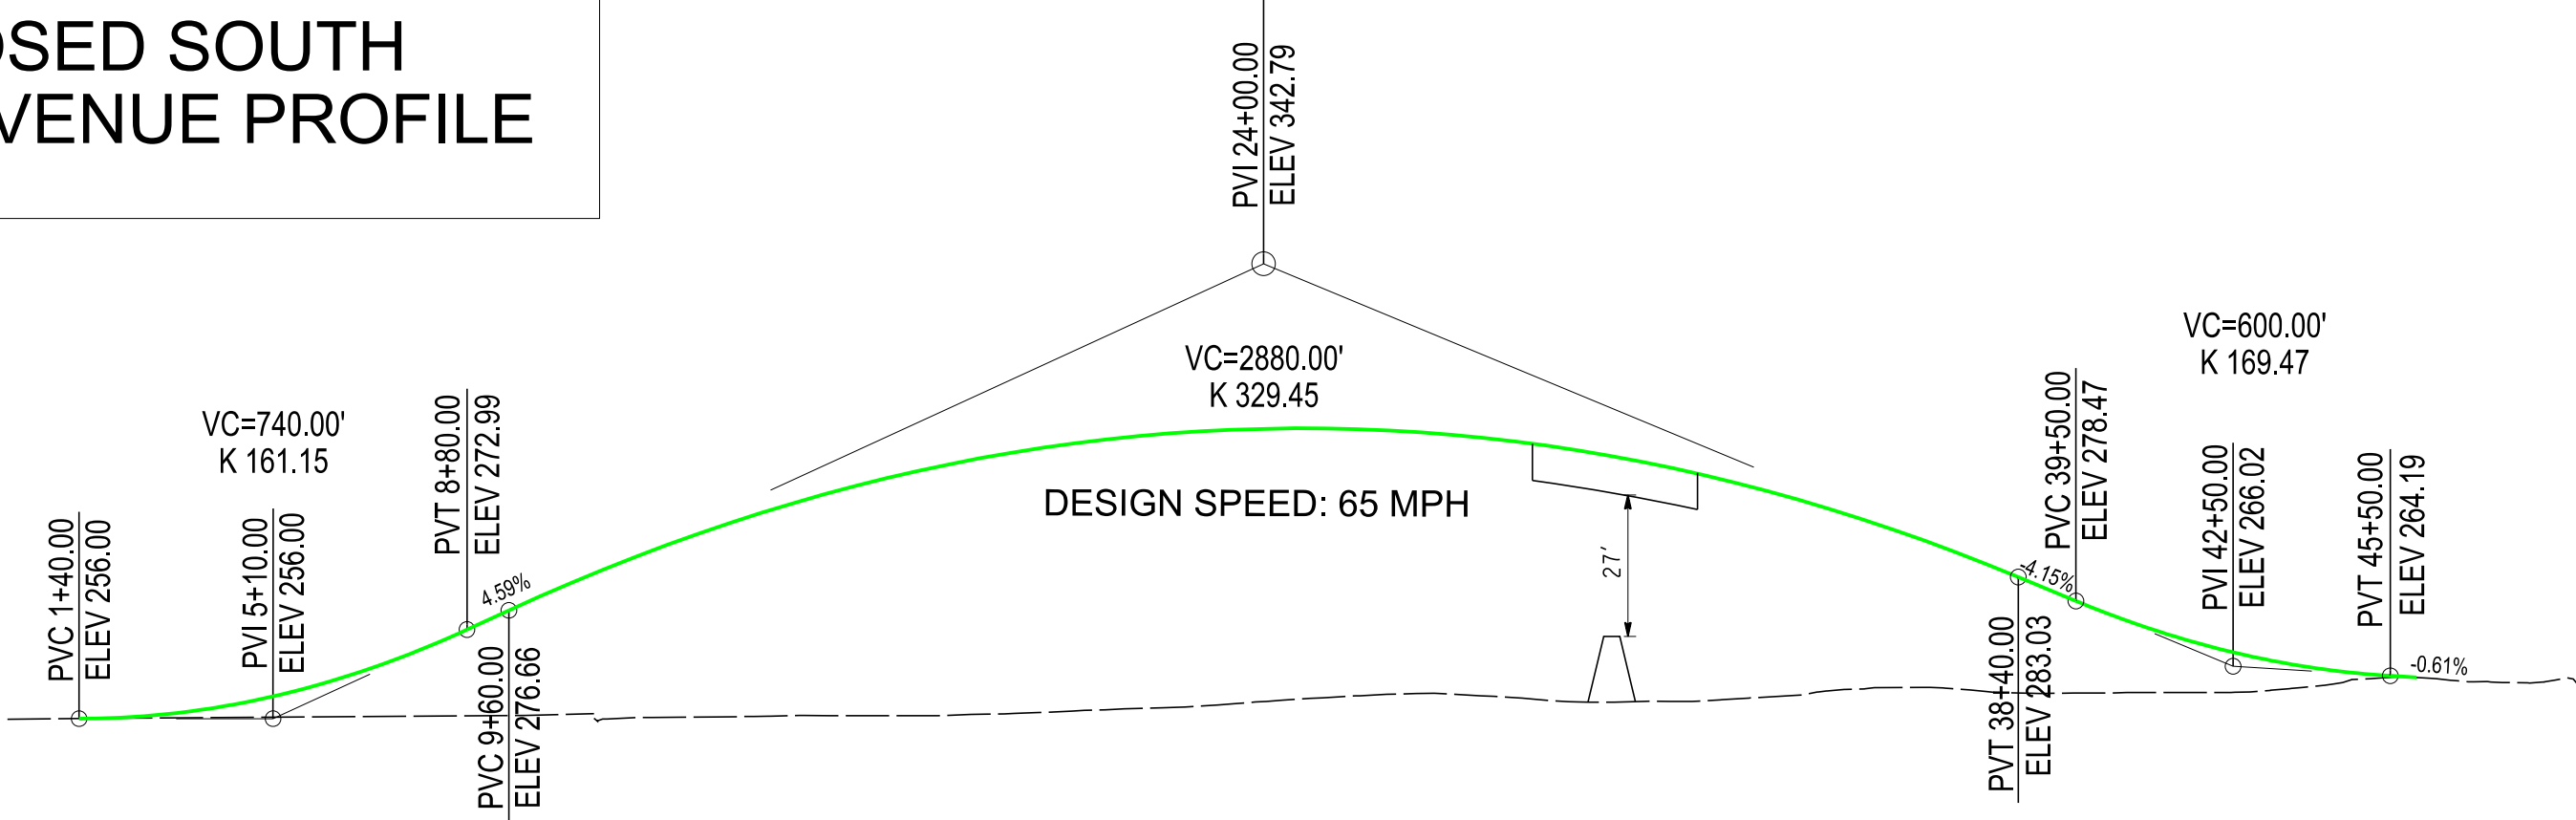

December 21, 2015

FOWLER AVE & ELKHORN AVENUE PROPOSAL - CLOVIS CLOSURE

Item #10
3-1-16

