

# TRACT NO. 6189

IN THE COUNTY OF FRESNO, STATE OF CALIFORNIA  
 SURVEYED AND PLATTED IN MAY, 2017 BY GARY G. GIANNETTA  
 CONSISTING OF TWO SHEETS  
 SHEET ONE OF TWO SHEETS

**NOTARY ACKNOWLEDGMENT:**

A NOTARY PUBLIC OR OTHER OFFICER COMPLETING THIS CERTIFICATE VERIFIES ONLY THE IDENTITY OF THE INDIVIDUAL WHO SIGNED THE DOCUMENT TO WHICH THIS CERTIFICATE IS ATTACHED, AND NOT THE TRUTHFULNESS, ACCURACY, OR VALIDITY OF THAT DOCUMENT.

STATE OF CALIFORNIA }  
 COUNTY OF FRESNO }

ON \_\_\_\_\_, BEFORE ME, \_\_\_\_\_, WHO PERSONALLY APPEARED \_\_\_\_\_, WHO PROVED TO ME ON THE BASIS OF SATISFACTORY EVIDENCE TO BE THE PERSON(S) WHOSE NAME(S) IS/ARE SUBSCRIBED TO THE WITHIN INSTRUMENT AND ACKNOWLEDGED TO ME THAT HE/SHE/THEY EXECUTED THE SAME IN HIS/HER/THEIR AUTHORIZED CAPACITY(IES), AND THAT BY HIS/HER/THEIR SIGNATURE(S) ON THE INSTRUMENT THE PERSON(S), OR THE ENTITY UPON BEHALF OF WHICH THE PERSON(S) ACTED, EXECUTED THE INSTRUMENT.

I CERTIFY UNDER PENALTY OF PERJURY UNDER THE LAWS OF THE STATE OF CALIFORNIA THAT THE FOREGOING PARAGRAPH IS TRUE AND CORRECT.

WITNESS MY HAND

SIGNATURE \_\_\_\_\_

NAME \_\_\_\_\_

COUNTY OF \_\_\_\_\_

MY COMMISSION EXPIRES \_\_\_\_\_

MY COMMISSION NUMBER \_\_\_\_\_

**NOTARY ACKNOWLEDGMENT:**

A NOTARY PUBLIC OR OTHER OFFICER COMPLETING THIS CERTIFICATE VERIFIES ONLY THE IDENTITY OF THE INDIVIDUAL WHO SIGNED THE DOCUMENT TO WHICH THIS CERTIFICATE IS ATTACHED, AND NOT THE TRUTHFULNESS, ACCURACY, OR VALIDITY OF THAT DOCUMENT.

STATE OF CALIFORNIA }  
 COUNTY OF FRESNO }

ON \_\_\_\_\_, BEFORE ME, \_\_\_\_\_, WHO PERSONALLY APPEARED \_\_\_\_\_, WHO PROVED TO ME ON THE BASIS OF SATISFACTORY EVIDENCE TO BE THE PERSON(S) WHOSE NAME(S) IS/ARE SUBSCRIBED TO THE WITHIN INSTRUMENT AND ACKNOWLEDGED TO ME THAT HE/SHE/THEY EXECUTED THE SAME IN HIS/HER/THEIR AUTHORIZED CAPACITY(IES), AND THAT BY HIS/HER/THEIR SIGNATURE(S) ON THE INSTRUMENT THE PERSON(S), OR THE ENTITY UPON BEHALF OF WHICH THE PERSON(S) ACTED, EXECUTED THE INSTRUMENT.

I CERTIFY UNDER PENALTY OF PERJURY UNDER THE LAWS OF THE STATE OF CALIFORNIA THAT THE FOREGOING PARAGRAPH IS TRUE AND CORRECT.

WITNESS MY HAND

SIGNATURE \_\_\_\_\_

NAME \_\_\_\_\_

COUNTY OF \_\_\_\_\_

MY COMMISSION EXPIRES \_\_\_\_\_

MY COMMISSION NUMBER \_\_\_\_\_

**PREPARED BY:**

**GARY G. GIANNETTA**  
**CIVIL ENGINEERING & LAND SURVEYING**

1119 "S" STREET  
 FRESNO, CA 93721  
 (559) 264-3590

**LEGAL DESCRIPTION:**

PARCEL 3 AND PARCEL 4 OF PARCEL MAP NO. 5988, RECORDED IN BOOK 41 OF PARCEL MAPS, AT PAGE 22, FRESNO COUNTY RECORDS.

**SUBDIVIDER'S STATEMENT**

THE UNDERSIGNED BEING ALL PARTIES HAVING ANY RECORD TITLE INTEREST IN THE LAND WITHIN THIS SUBDIVISION, HEREBY CONSENT TO THE PREPARATION AND RECORDATION OF THIS MAP AND;

1. OFFER FOR DEDICATION THE RELINQUISHMENT OF DIRECT VEHICULAR ACCESS AS SHOWN ON THE MAP, AND;
2. OFFER FOR DEDICATION FOR PUBLIC USE THE STORM DRAINAGE AND PUBLIC UTILITY EASEMENTS AS SHOWN ON THE MAP.

\_\_\_\_\_, A CALIFORNIA LIMITED LIABILITY COMPANY WHICH ACQUIRED TITLE AS \_\_\_\_\_

BY: \_\_\_\_\_  
 DARIUS ASSEMI, PRESIDENT

**SURVEYOR'S STATEMENT:**

THE SURVEY FOR THIS MAP WAS MADE BY ME OR UNDER MY DIRECTION AND IS TRUE AND COMPLETE AS SHOWN.

THIS MAP WAS PREPARED BY ME OR UNDER MY DIRECTION AND IS BASED UPON A FIELD SURVEY IN CONFORMANCE WITH THE REQUIREMENTS OF THE SUBDIVISION MAP ACT AND LOCAL ORDINANCE AT THE REQUEST OF DARIUS ASSEMI ON APRIL 1, 2017. I HEREBY STATE THAT ALL THE MONUMENTS ARE OF THE CHARACTER AND OCCUPY THE POSITIONS INDICATED, OR THAT THEY WILL BE SET IN THOSE POSITIONS ON OR BEFORE ONE YEAR OF THE DATE THIS MAP IS RECORDED, OR ANY TIME EXTENSION APPROVED BY THE COUNTY ENGINEER. THE MONUMENTS ARE, OR WILL BE, SUFFICIENT TO ENABLE THE SURVEY TO BE RETRACED, AND THAT THIS FINAL MAP SUBSTANTIALLY CONFORMS TO THE CONDITIONALLY APPROVED TENTATIVE MAP.

\_\_\_\_\_  
 GARY G. GIANNETTA R.C.E. 26996 DATE \_\_\_\_\_  
 EXP. 3/31/19

**COUNTY SURVEYORS STATEMENT:**

I HAVE EXAMINED THIS MAP; THAT THE SUBDIVISION AS SHOWN IS SUBSTANTIALLY THE SAME AS IT APPEARED ON THE TENTATIVE MAP, AND ANY APPROVED ALTERATIONS THEREOF; THAT ALL PROVISIONS OF THE SUBDIVISION MAP ACT AND LOCAL ORDINANCES APPLICABLE AT THE TIME OF APPROVAL OF THE TENTATIVE MAP HAVE BEEN COMPLIED WITH AND THAT I AM SATISFIED THAT THE MAP IS TECHNICALLY CORRECT.

STEVE E. WHITE, DIRECTOR  
 DEPARTMENT OF PUBLIC WORKS AND PLANNING

BY: \_\_\_\_\_ DATE \_\_\_\_\_  
 KEVIN W. NEHRING P.L.S. 8200  
 DEPUTY COUNTY SURVEYOR

**BOARD OF SUPERVISOR'S STATEMENT:**

I, HEREBY STATE THAT THE BOARD OF SUPERVISORS OF THE COUNTY OF FRESNO, BY RESOLUTION ADOPTED \_\_\_\_\_, 2018 APPROVED THE WITHIN MAP, AND ON BEHALF OF THE PUBLIC:

1. ACCEPT THE OFFER OF DEDICATION FOR PUBLIC USE AUBERRY ROAD AS SHOWN ON THE MAP, AND;
2. ACCEPT THE RELINQUISHMENT OF DIRECT VEHICULAR ACCESS AS SHOWN ON THE MAP, AND;
3. ACCEPT THE OFFER OF DEDICATION FOR PUBLIC USE THE STORM DRAINAGE AND PUBLIC UTILITY EASEMENTS AS SHOWN ON THE MAP.

\_\_\_\_\_  
 DATE \_\_\_\_\_ BERNICE E. SEIDEL  
 CLERK TO THE BOARD OF SUPERVISORS

BY: \_\_\_\_\_  
 DEPUTY

**RECORDER'S CERTIFICATE:**

DOCUMENT NO. \_\_\_\_\_ FEE: \$ \_\_\_\_\_  
 FILED THIS \_\_\_\_\_ DAY OF \_\_\_\_\_, 2018 AT \_\_\_\_ M. IN VOLUME \_\_\_\_\_  
 OF PLATS, AT PAGES \_\_\_\_ AND \_\_\_\_\_, AT THE REQUEST OF  
 GARY G. GIANNETTA

FRESNO COUNTY RECORDS  
 PAUL DICTOS, COUNTY RECORDER

BY: \_\_\_\_\_  
 DEPUTY

**EXHIBIT A**

# TRACT NO. 6189

IN THE COUNTY OF FRESNO, STATE OF CALIFORNIA  
 SURVEYED AND PLATTED IN MAY, 2017 BY GARY G. GIANNETTA  
 CONSISTING OF TWO SHEETS  
 SHEET TWO OF TWO SHEETS

### BASIS OF BEARINGS


THE SOUTH LINE OF PARCEL 4 OF PARCEL MAP NO. 5988, RECORDED IN BOOK 41 OF PARCEL MAPS, AT PAGE 22, FRESNO COUNTY RECORDS TAKEN AS BEARING NORTH 88°41'46" WEST, AS SHOWN ON SAID PARCEL MAP NO. 5988.

2 1/2" BRASS CAP, STAMPED "U.S.G.L.O. 1937", AS BEING THE NORTHWEST CORNER OF PARCEL 3 OF PARCEL MAP NO. 5988, AND AS BEING THE NORTHWEST CORNER OF SECTION 15, T 11 S, R 21 E, M.D.B.& M.

SCALE: 1"=50'

SCALE: 1" = 100'

CURVE	DELTA	RADIUS	LENGTH
C1	15°42'16"	250.00'	68.52'
C2	15°15'53"	985.00'	262.42'
C3	21°13'15"	250.00'	92.59'
C4	03°27'06"	680.00'	40.97'
C5	22°01'17"	800.00'	307.48'
C6	18°35'47"	800.00'	259.65'
C7	18°01'17"	800.00'	251.63'
C8	03°12'12"	800.00'	44.73'
C9	14°49'04"	800.00'	206.90'
C10	07°51'07"	275.00'	37.69'
C11	21°34'36"	60.00'	22.60'
C12	141°58'53"	50.00'	123.90'
C13	04°58'54"	50.00'	4.35'
C14	66°32'04"	50.00'	58.06'
C15	66°52'43"	50.00'	58.36'
C16	03°35'12"	50.00'	3.13'
C17	26°07'42"	60.00'	27.36'
C18	10°48'12"	960.00'	181.01'
C19	02°47'53"	960.00'	46.88'
C20	04°25'34"	960.00'	74.16'
C21	03°34'45"	960.00'	59.97'
C22	10°12'31"	225.00'	40.09'
C23	11°53'30"	1,010.00'	209.62'
C24	06°12'06"	1,010.00'	109.32'
C25	05°41'24"	1,010.00'	100.30'
C26	06°23'18"	720.00'	80.28'
C27	04°13'30"	720.00'	53.09'
C28	02°09'48"	720.00'	27.19'
C29	20°55'42"	830.00'	303.17'
C30	07°06'05"	830.00'	102.87'
C31	04°52'26"	830.00'	70.60'
C32	04°48'45"	830.00'	69.71'
C33	04°08'26"	830.00'	59.98'
C34	24°37'18"	60.00'	25.78'
C35	25°05'58"	50.00'	222.62'
C36	06°43'47"	50.00'	5.87'
C37	57°55'55"	50.00'	50.56'
C38	47°09'23"	50.00'	41.15'
C39	47°09'23"	50.00'	41.15'
C40	60°17'11"	50.00'	52.61'
C41	35°50'19"	50.00'	31.28'
C42	31°29'03"	60.00'	32.97'
C43	27°35'10"	60.00'	28.89'
C44	147°06'22"	50.00'	128.37'
C45	24°52'55"	50.00'	21.71'
C46	68°36'08"	50.00'	59.87'
C47	53°37'19"	50.00'	46.79'
C48	29°01'41"	60.00'	30.40'
C49	11°24'31"	60.00'	11.95'
C50	17°37'10"	60.00'	18.45'
C51	18°35'47"	830.00'	269.39'
C52	03°30'15"	830.00'	50.76'
C53	04°04'49"	830.00'	59.11'
C54	03°44'14"	830.00'	54.14'
C55	07°16'29"	830.00'	105.38'
C56	11°12'05"	770.00'	150.54'
C57	09°40'42"	770.00'	130.07'
C58	01°31'23"	770.00'	20.47'
C59	19°54'33"	275.00'	95.56'
C60	11°08'25"	275.00'	53.47'
C61	08°46'08"	275.00'	42.09'
C62	90°00'00"	50.00'	78.54'
C63	11°37'57"	50.00'	10.15'
C64	53°37'24"	50.00'	46.80'
C65	24°44'39"	50.00'	21.59'
C66	17°24'38"	50.00'	150.70'
C67	12°12'30"	50.00'	10.65'
C68	57°22'16"	50.00'	50.07'
C69	56°04'39"	50.00'	48.94'
C70	47°02'13"	50.00'	41.05'
C71	21°06'16"	225.00'	82.88'
C72	22°41'36"	770.00'	291.54'
C73	18°35'47"	770.00'	249.92'
C74	03°27'47"	830.00'	50.17'

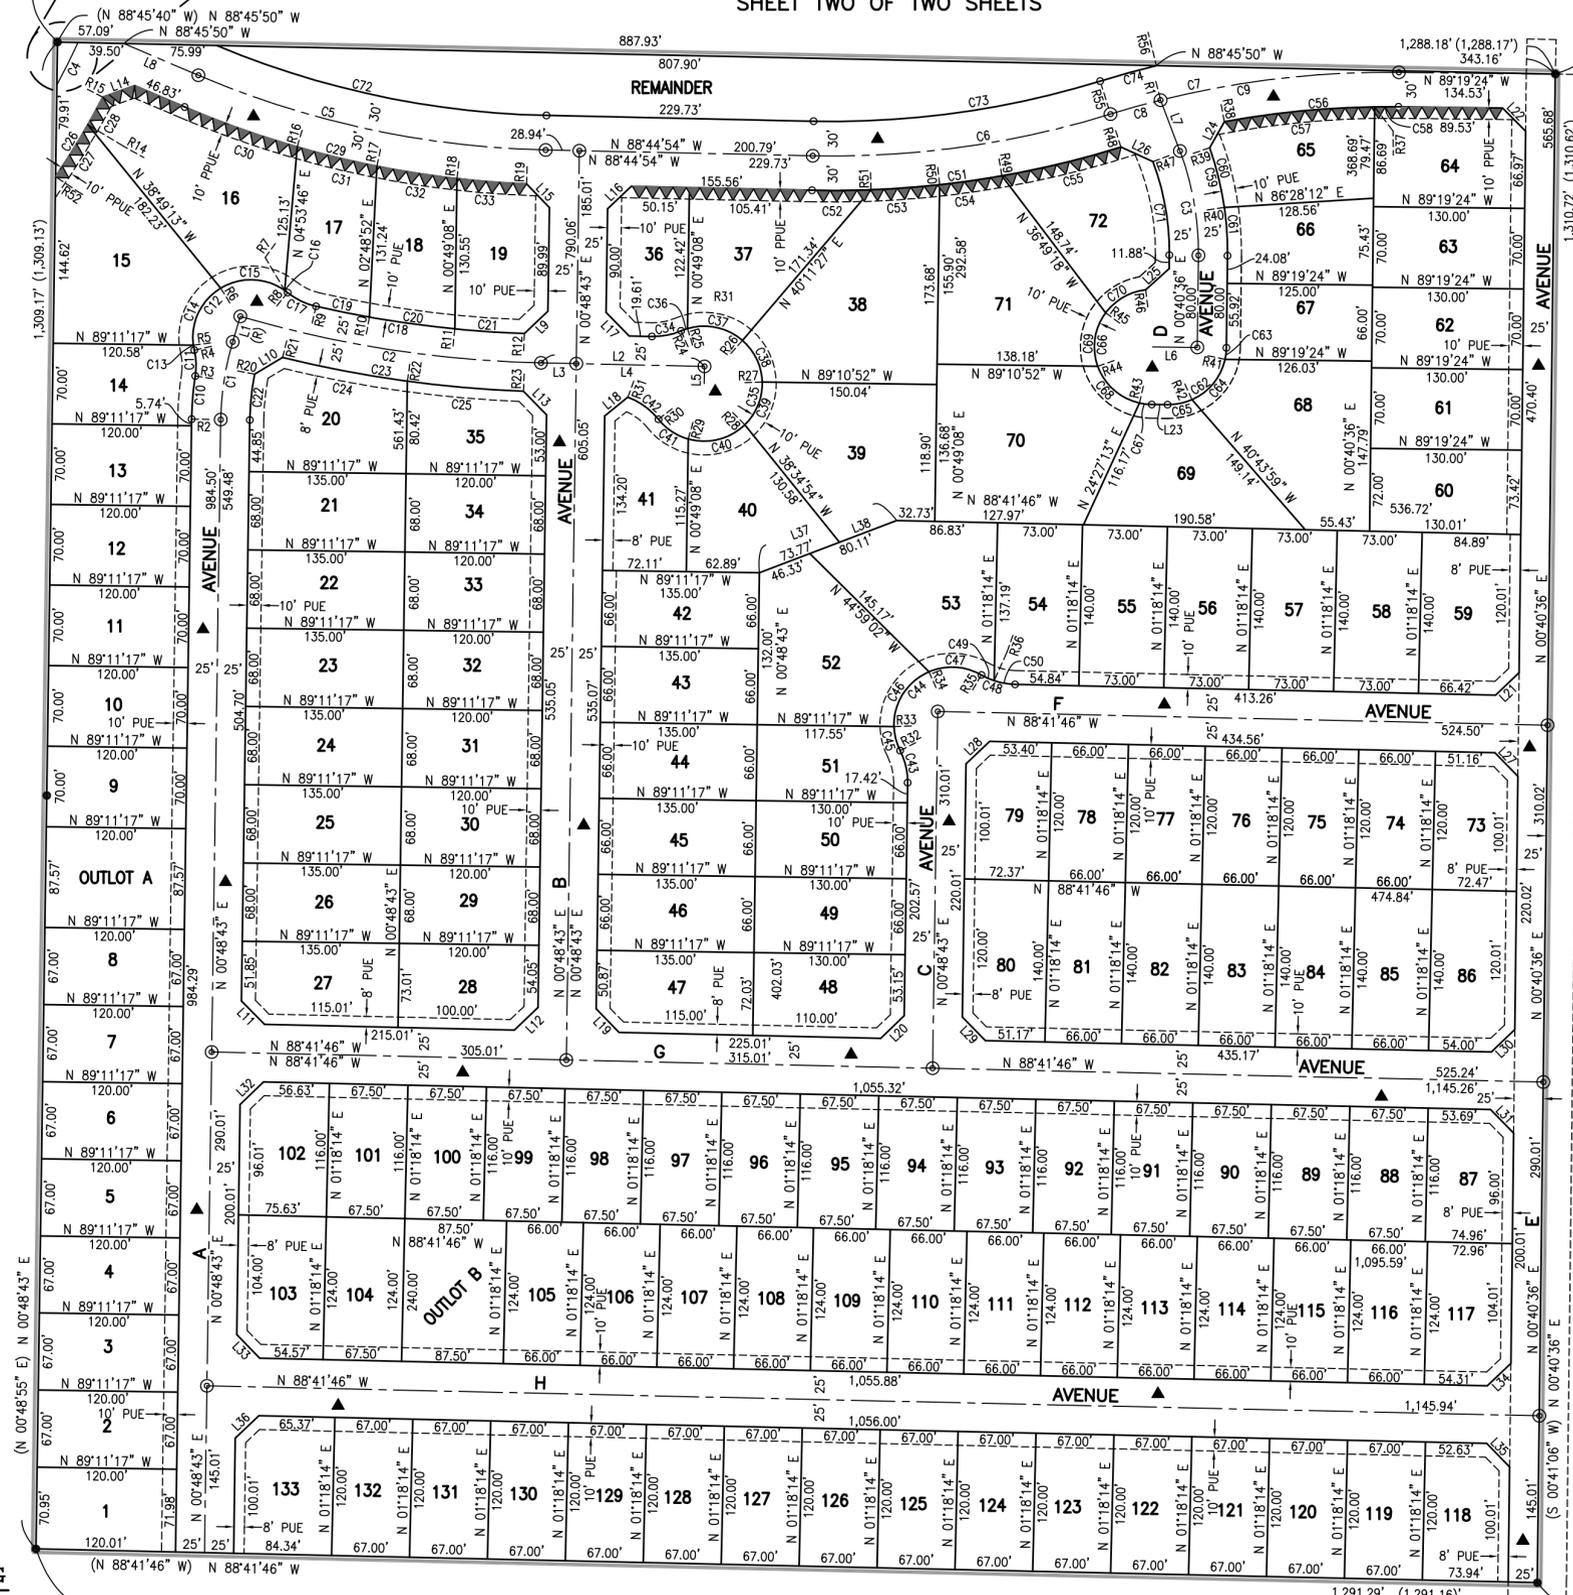

### LEGEND:

- MONUMENT FOUND AND ACCEPTED AS NOTED
- ⊙ SET 2" BRASS CAP, STAMPED R.C.E. 26996, IN CONCRETE, FLUSH WITH PAVEMENT (COUNTY OF FRESNO TO PROVIDE)
- SET 3/4" IRON PIPE, 30" LONG, 6" DOWN, TAGGED RCE 26996, OR AS NOTED.
- ( ) RECORD DATA AS PER PARCEL MAP NO. 5988, RECORDED IN BOOK 41 OF PARCEL MAPS, AT PAGE 22, FRESNO COUNTY RECORDS.
- △ PREVIOUSLY DEDICATED FOR PUBLIC STREET EASEMENT PURPOSES, PER AMENDING MAP OF TRACT NO. 5205, RECORDED IN VOLUME 76 OF PLATS, AT PAGES 46 THROUGH 70, FRESNO COUNTY RECORDS
- ▲ EASEMENT NOW OFFERED FOR DEDICATION FOR PUBLIC STREET PURPOSES.
- ▲▲▲▲ INDICATED RELINQUISHMENT OF DIRECT ACCESS RIGHTS.
- CALC CALCULATED FROM RECORD DATA
- F.C.R. FRESNO COUNTY RECORDS
- PE PEDESTRIAN EASEMENT NOW OFFERED FOR DEDICATION FOR PUBLIC USE.
- PUE PUBLIC UTILITY EASEMENT NOW OFFERED FOR DEDICATION FOR PUBLIC USE.
- (R) INDICATES RADIAL BEARING TO CURVE
- INDICATES THE LIMITS OF THIS SUBDIVISION

### NOTE:

1. SET 3/4" IRON PIPE, 6" DOWN, TAGGED RCE 26996 AT ALL LOT CORNERS.
  2. OUTLOT A AND OUTLOT B TO BE DEEDED TO THE COUNTY OF FRESNO.
- PUBLIC UTILITY EASEMENT RECORDED MAY 18, 2018 AS DOC. NO. 2018-0059096, F.C.R. AND TEMPORARY EASEMENT RECORDED MAY 17, 2018 AS DOC. NO. 2018-0058406, F.C.R.

RADIAL	DIRECTION
R1	N 14°08'29" W
R2	N 89°11'17" W
R3	N 81°20'10" W
R4	S 77°05'14" W
R5	S 82°04'08" W
R6	N 31°23'48" W
R7	N 35°28'55" E
R8	N 39°04'07" E
R9	S 12°56'25" W
R10	S 10°08'32" W
R11	S 05°42'58" W
R12	S 02°08'13" W
R13	S 56°21'32" E
R14	S 60°35'02" E
R15	S 62°44'50" E
R16	S 16°10'18" W
R17	S 11°17'52" W
R18	S 06°29'07" W
R19	S 02°20'41" W
R20	N 78°58'46" W
R21	S 13°57'47" W
R22	S 07°45'41" W
R23	S 02°04'17" W
R24	S 23°22'12" E
R25	N 16°38'25" W
R26	N 41°17'30" E
R27	N 88°26'53" E
R28	S 44°23'44" E
R29	S 15°53'27" W
R30	S 51°43'46" W
R31	N 20°14'43" E
R32	N 63°13'33" E
R33	S 88°06'28" W
R34	N 23°17'24" W
R35	N 30°19'55" E
R36	S 18°55'24" W
R37	N 00°50'47" W
R38	N 10°31'29" W
R39	N 70°46'03" E
R40	N 81°54'28" E
R41	S 77°41'27" E
R42	S 24°04'03" E
R43	S 12°53'06" W
R44	S 70°15'22" W
R45	N 53°39'59" W
R46	N 06°37'46" W
R47	N 69°34'20" E
R48	S 17°20'41" E
R49	S 10°04'12" E
R50	S 06°19'58" E
R51	S 02°15'09" E
R52	S 10°04'12" E
R53	S 62°01'34" E
R54	S 62°28'38" E
R55	N 17°20'41" W
R56	N 13°52'54" W

LINE	BEARING	DISTANCE
L1	N 16°30'59" E	23.12'
L2	N 88°44'54" W	140.61'
L3	N 88°44'54" W	30.36'
L4	N 88°44'54" W	110.25'
L5	N 01°15'06" E	15.00'
L6	N 89°19'24" W	38.59'
L7	N 20°34'05" W	47.22'
L8	N 66°43'37" W	69.75'
L9	N 46°10'34" E	28.10'
L10	N 59°02'57" E	28.05'
L11	N 43°56'32" W	28.41'
L12	N 46°03'28" E	28.16'
L13	N 43°50'31" W	28.45'
L14	N 69°51'54" E	29.06'
L15	N 43°45'07" W	28.50'
L16	N 46°01'54" E	28.18'
L17	N 43°58'06" W	28.39'
L18	N 50°43'55" E	25.75'
L19	N 43°56'32" W	28.41'
L20	N 46°03'28" E	28.16'
L21	N 45°59'25" E	28.13'
L22	N 44°19'24" W	28.28'
L23	N 89°19'24" W	13.59'
L24	N 29°05'24" E	25.90'
L25	N 47°47'31" E	27.22'
L26	N 65°20'05" W	30.27'
L27	N 44°00'35" W	28.44'
L28	N 46°03'28" E	28.16'
L29	N 43°56'32" W	28.41'
L30	N 45°59'25" E	28.13'
L31	N 44°00'35" W	28.44'
L32	N 46°03'28" E	28.16'
L33	N 43°56'32" W	28.41'
L34	N 45°59'25" E	28.13'
L35	N 44°00'35" W	28.44'
L36	N 46°03'28" E	28.16'
L37	N 69°00'05" E	126.44'
L38	N 69°00'05" E	52.67'

PREPARED BY:  
**GARY G. GIANNETTA**  
 CIVIL ENGINEERING & LAND SURVEYING  
 1119 "S" STREET  
 FRESNO, CA 93721  
 (559) 264-3590

EXHIBIT A-1