

EXHIBIT A
TRAVERS CREEK BRIDGE REPLACEMENT PROJECT ON LINCOLN AVENUE
Federal Project ID No. BRLO-5942(226)

Parcel 3: \$7,500, Vesting and Site Address


Farrah Mirzaee and Anna Mirzaee, an undivided 1/3rd interest and
Patricia A. Rogers, an undivided 2/3rd interest
22603 E. Lincoln Avenue
Reedley, CA 93654

Assessor's Tax Roll Mailing Address:

Farrah Mirzaee, Anna Mirzaee, and Patricia A. Rogers
P.O. Box 19422
Los Angeles, CA 90019



PROJECT
HBP - TRAVERS CREEK BRIDGE ON LINCOLN AVE
PARCEL 3 (APN: 373-310-34)

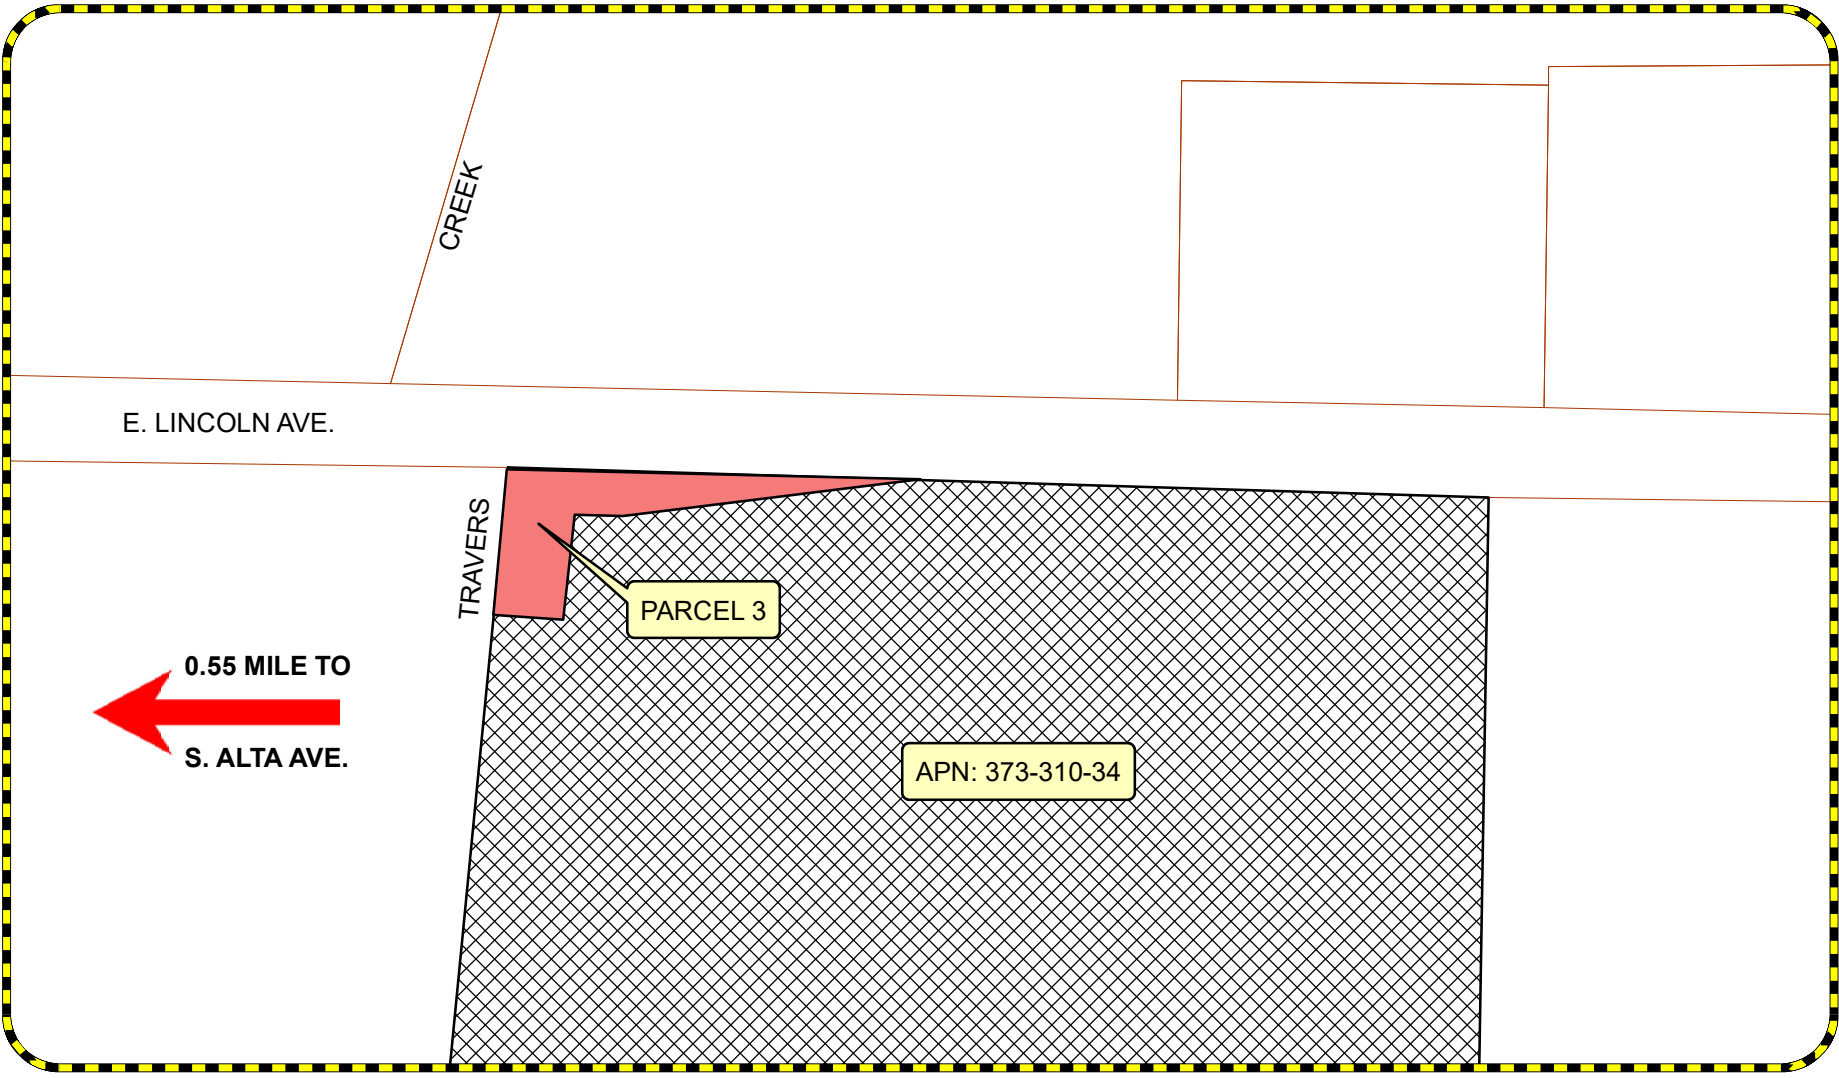

DEPARTMENT OF PUBLIC
WORKS AND PLANNING

