


# Exhibit A

ANNEXATION NO: RO-22-01

ALL OF LOTS 15-18, INCLUSIVE, OF NEWHALL TRACT, FILED IN BOOK 2 OF RECORDS OR SURVEY, AT PAGE 42, FRESNO COUNTY RECORDS, IN THE COUNTY OF FRESNO, STATE OF CALIFORNIA.  
AREA: 79.75 ACRES

CALIFORNIA-WILL NO. 4 REORGANIZATION


ANNEXATION TO THE CITY OF FRESNO AND DETACHMENT FROM THE FRESNO COUNTY FIRE PROTECTION DISTRICT AND THE KINGS RIVER CONSERVATION DISTRICT

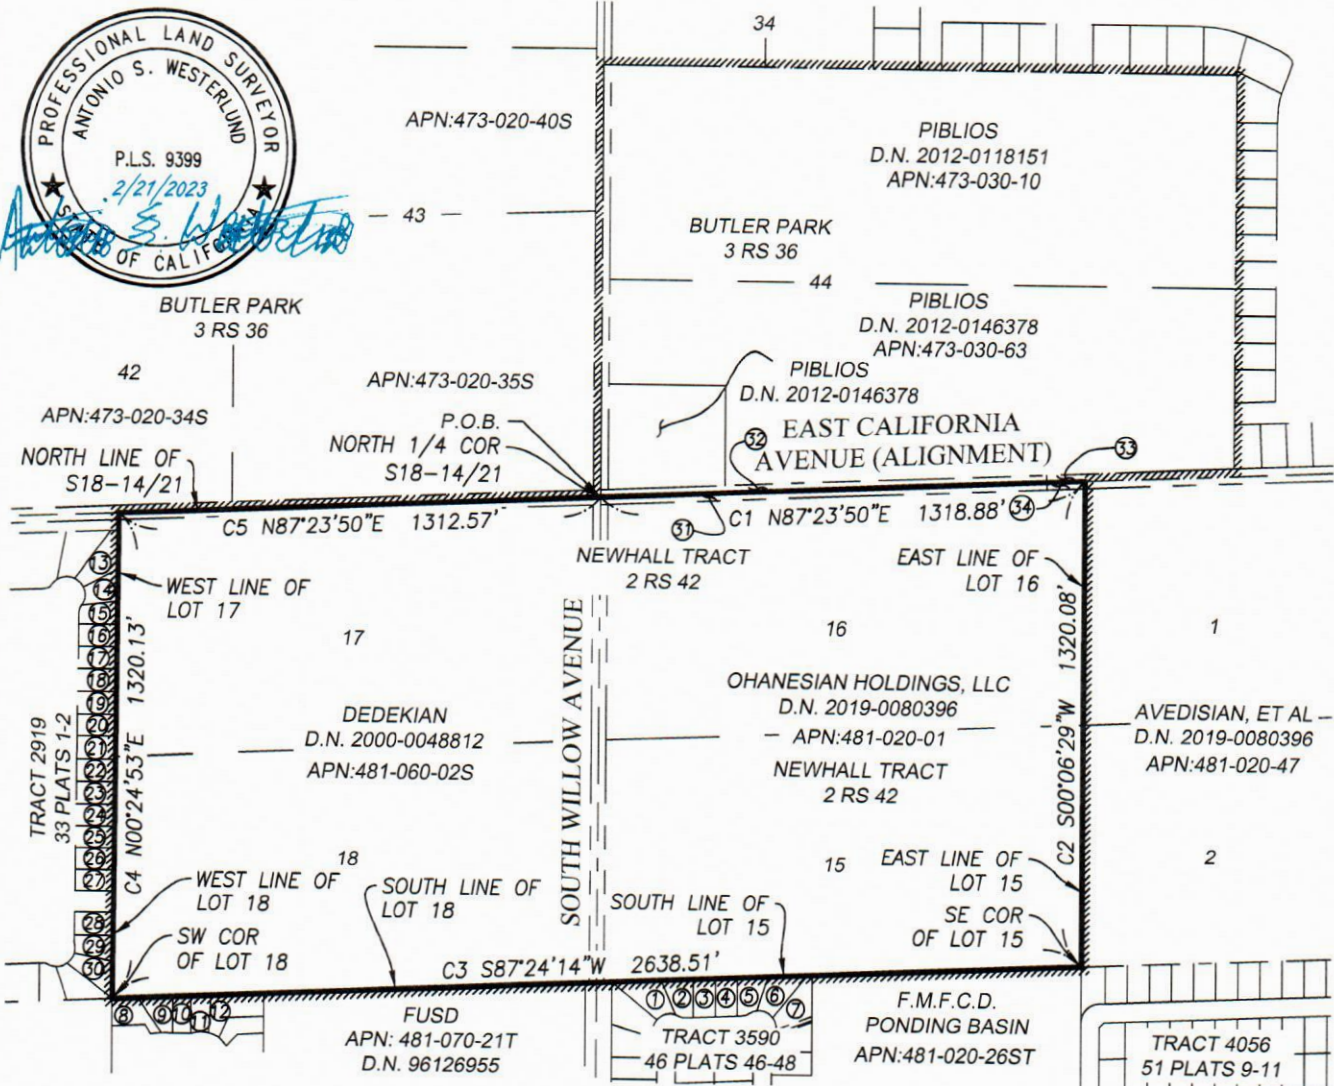

## LEGEND


D.N. DOCUMENT NUMBER PER OFFICIAL RECORD OF FRESNO COUNTY  
F.C.R. FRESNO COUNTY RECORDS  
XX PLATS YY VOLUME XX OF PLATS, PAGE YY, F.C.R.  
XX RS YY BOOK XX OF RECORD OF SURVEYS, PAGE YY, F.C.R.  
① SEE SHEET 2 FOR APN TABLE

EXISTING PARCEL LINES  
EXISTING CITY LIMITS  
AREA BEING ANNEXED  
RIGHT-OF-WAY  
POINT OF BEGINNING  
COURSE CALL

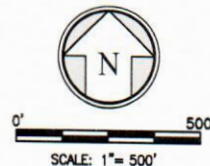

## NOTE:

SEE SHEET 2  
FOR ALL ADJACENT PROPERTY  
ASSESSOR PARCEL NUMBERS

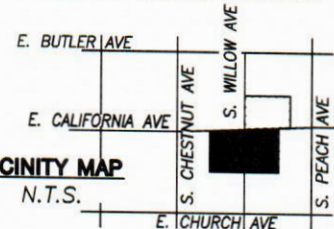

PROJECT NO.: 200272

DRAWN BY: MDG/TKF

QA/QC BY: ASW

SCALE: 1" = 500'

SHEET NO.:

1 of 2

## EXHIBIT "B"

### PLAT TO ACCOMPANY DESCRIPTION

ANNEXATION NO: RO-22-01  
CITY OF FRESNO



601 POLLASKY AVE., STE. 301 TEL: (559) 449-2400  
CLOVIS, CA 93612 WWW.QKINC.COM

© COPYRIGHT BY QUAD KNOPF, INC. UNAUTHORIZED USE PROHIBITED.