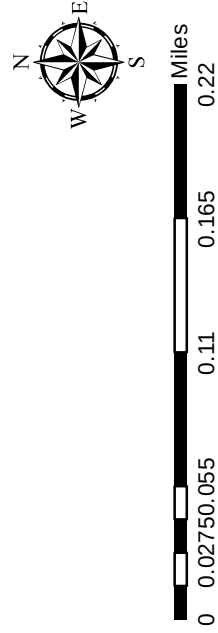




RLCC 971


EXISTING

EXHIBIT A



MACDONOUGH

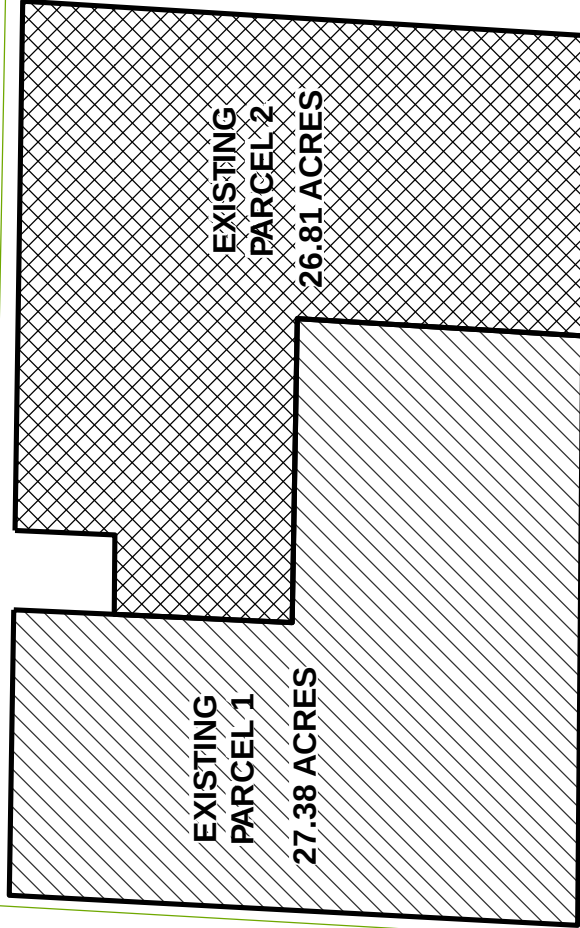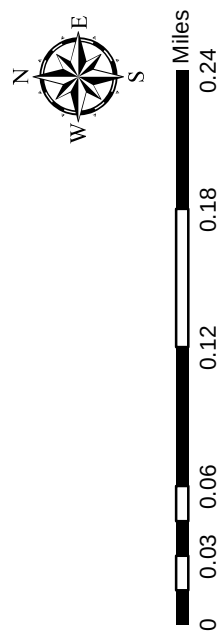
FLORAL



SMITH

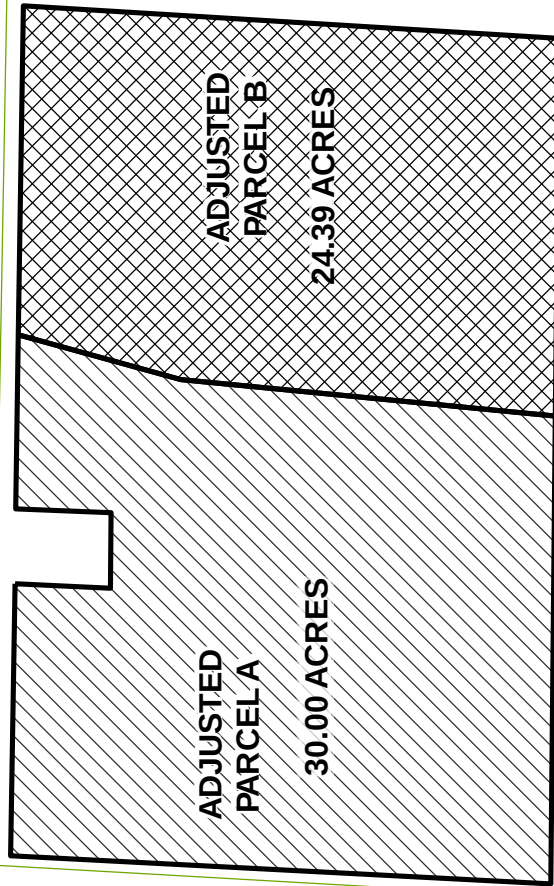


EXHIBIT B



MACDONOUGH

FLORAL



SMITH

ROSE

LOCATION MAP

RLCC 971

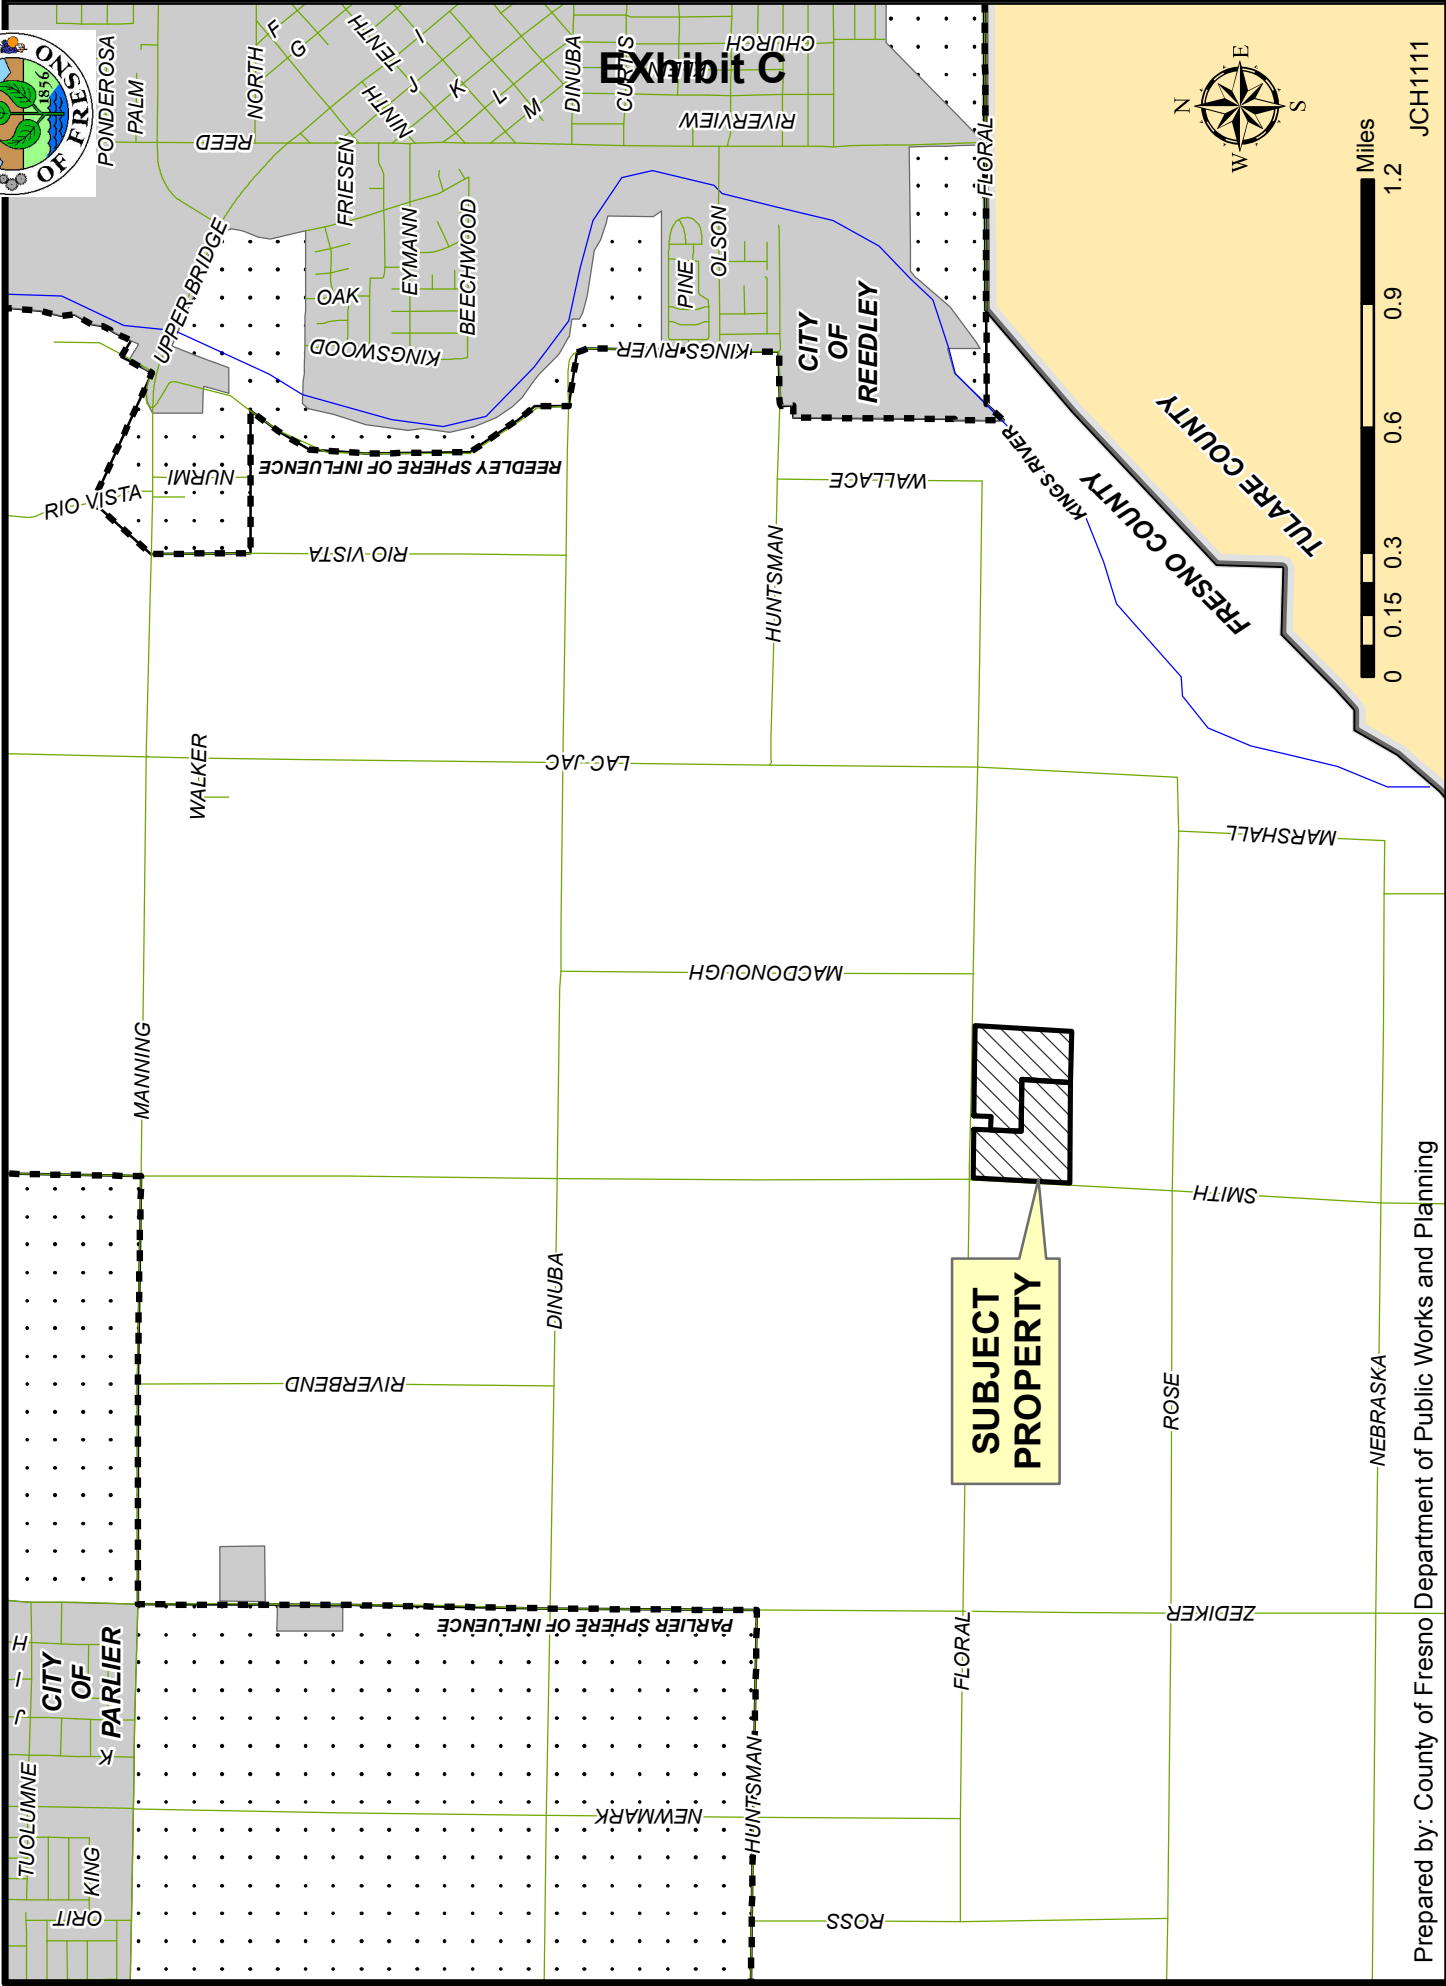


Exhibit C

EXISTING ZONING MAP

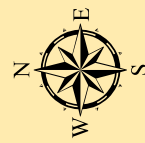
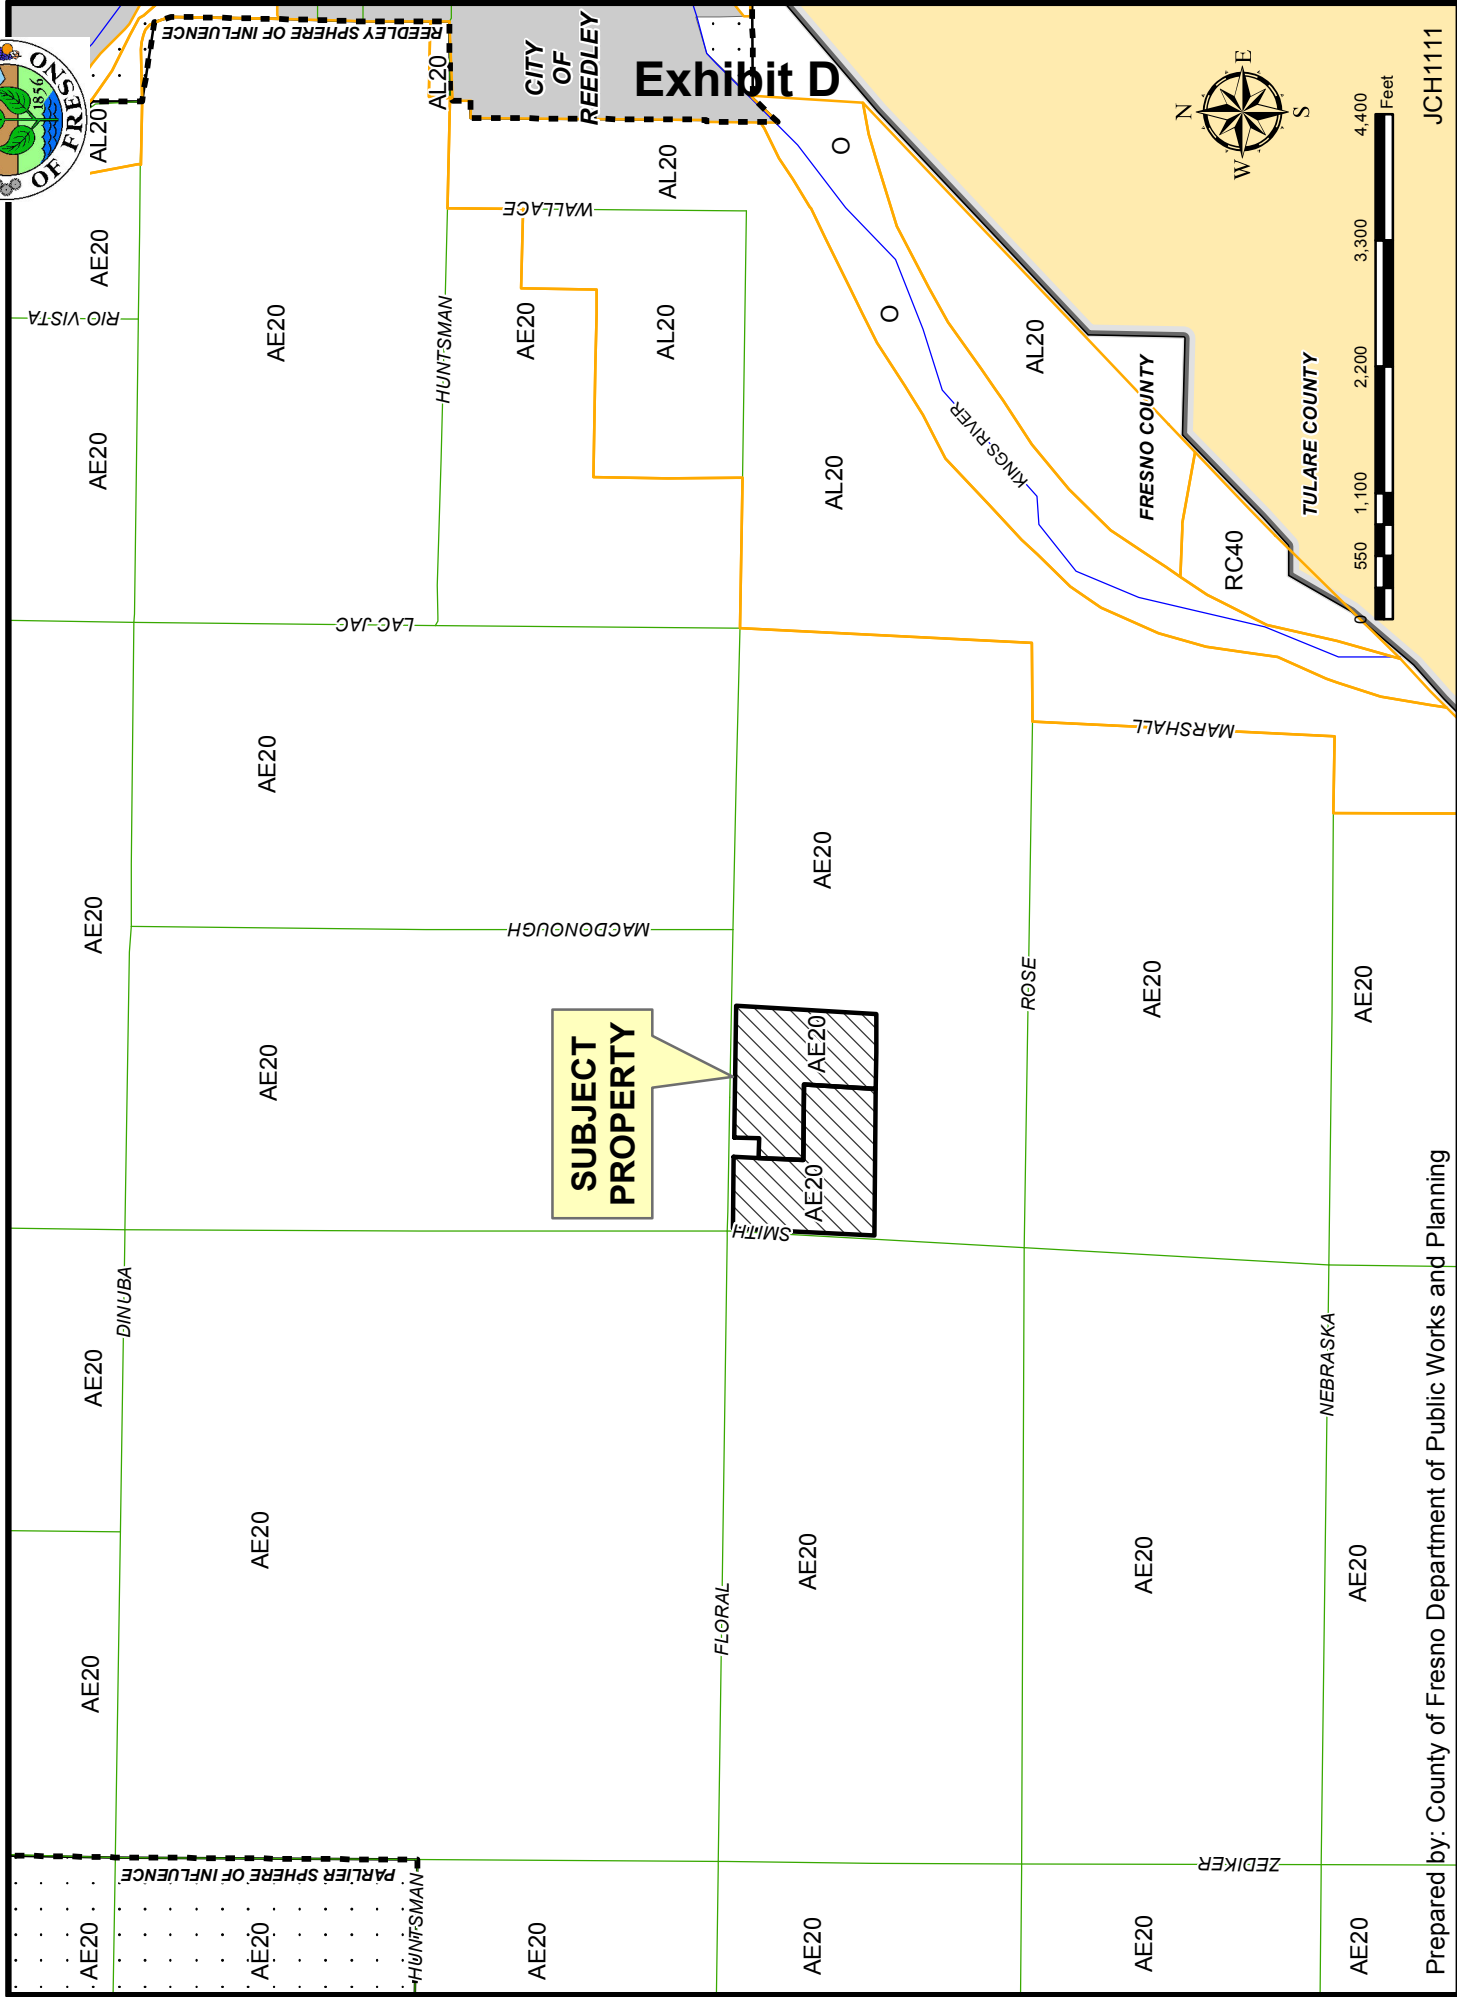


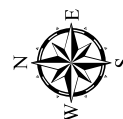


Exhibit E

LEGEND
 ORC - ORCHARD
 SC - SEASONAL CROP
 SSF#- SINGLE FAMILY RESIDENCE
 V - VACANT


LEGEND:

 Subject Property
 Ag Contract Land



Animal	Feet
Elephant	2,400
Giraffe	1,800
Kangaroo	300
Koala	600

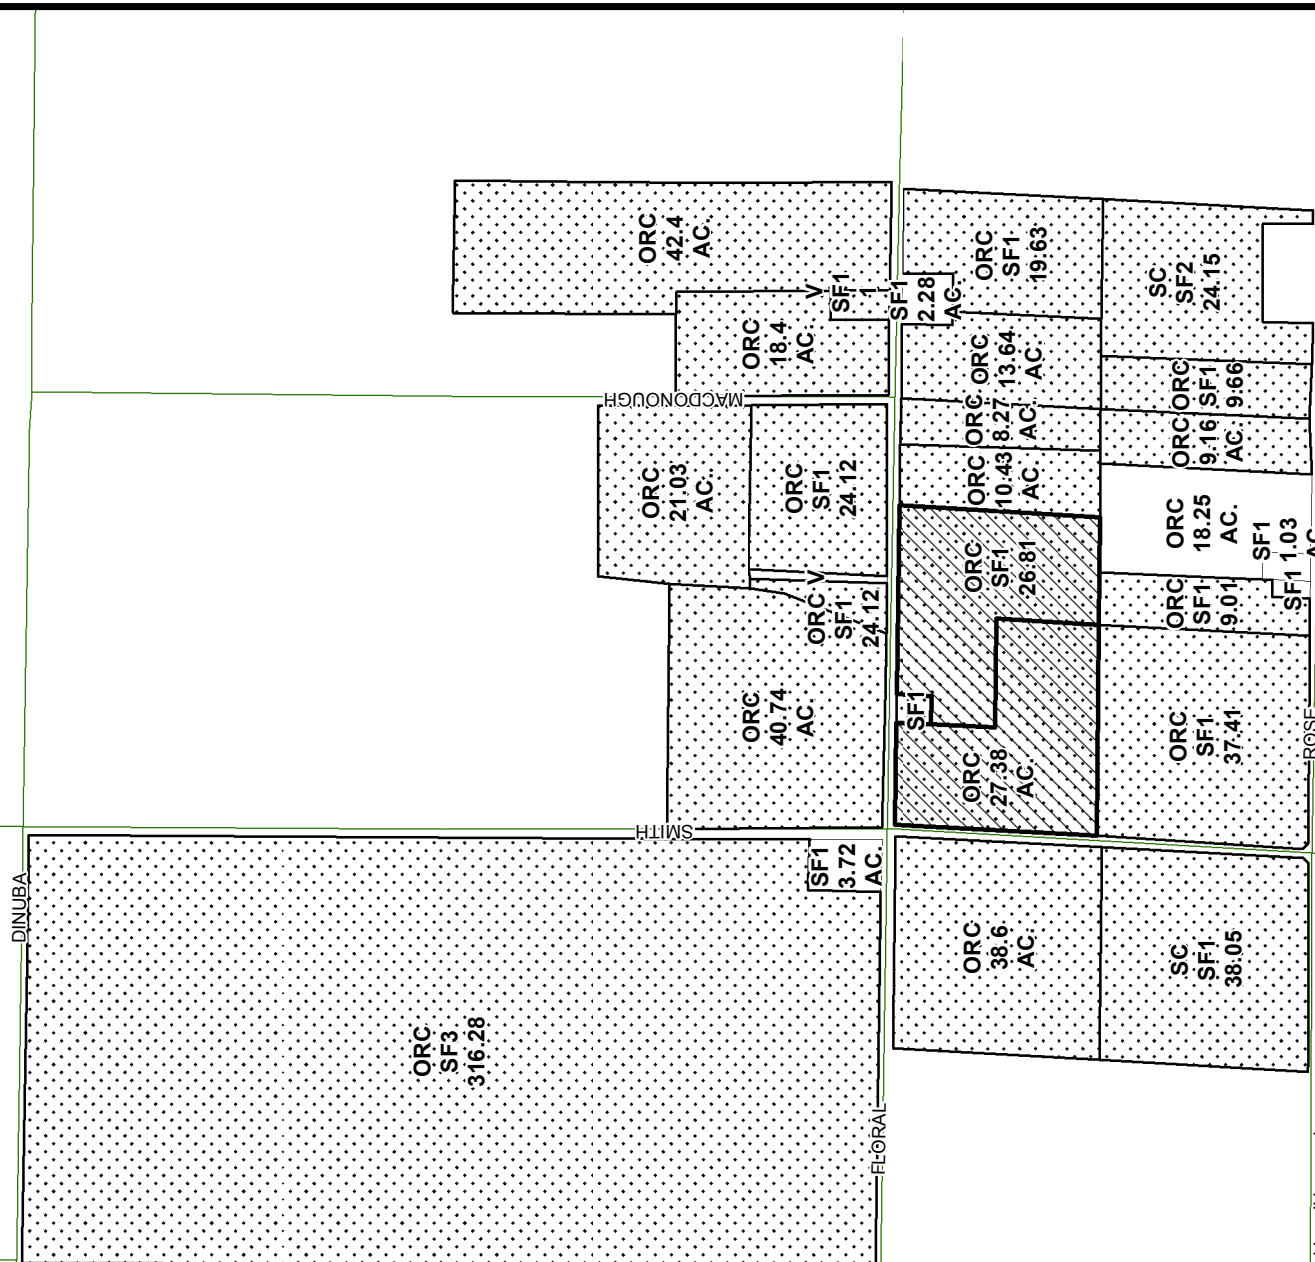Department of Public Works and Planning
Development Services Division



BASIS OF BEARINGS:

THE NORTH LINE OF SAID SECTION 5, AS SHOWN ON PARCEL MAP NO. 7795, RECORDED IN BOOK 60 OF PARCEL MAPS AT PAGES 48-49, FRESNO COUNTY RECORDS. TAKEN TO BEAR: NORTH 86°25'39" EAST

LOT LINE ADJUSTMENT NO. 2016-

COUNTY OF FRESNO, STATE OF CALIFORNIA

PLA 15-13
PC00 34911

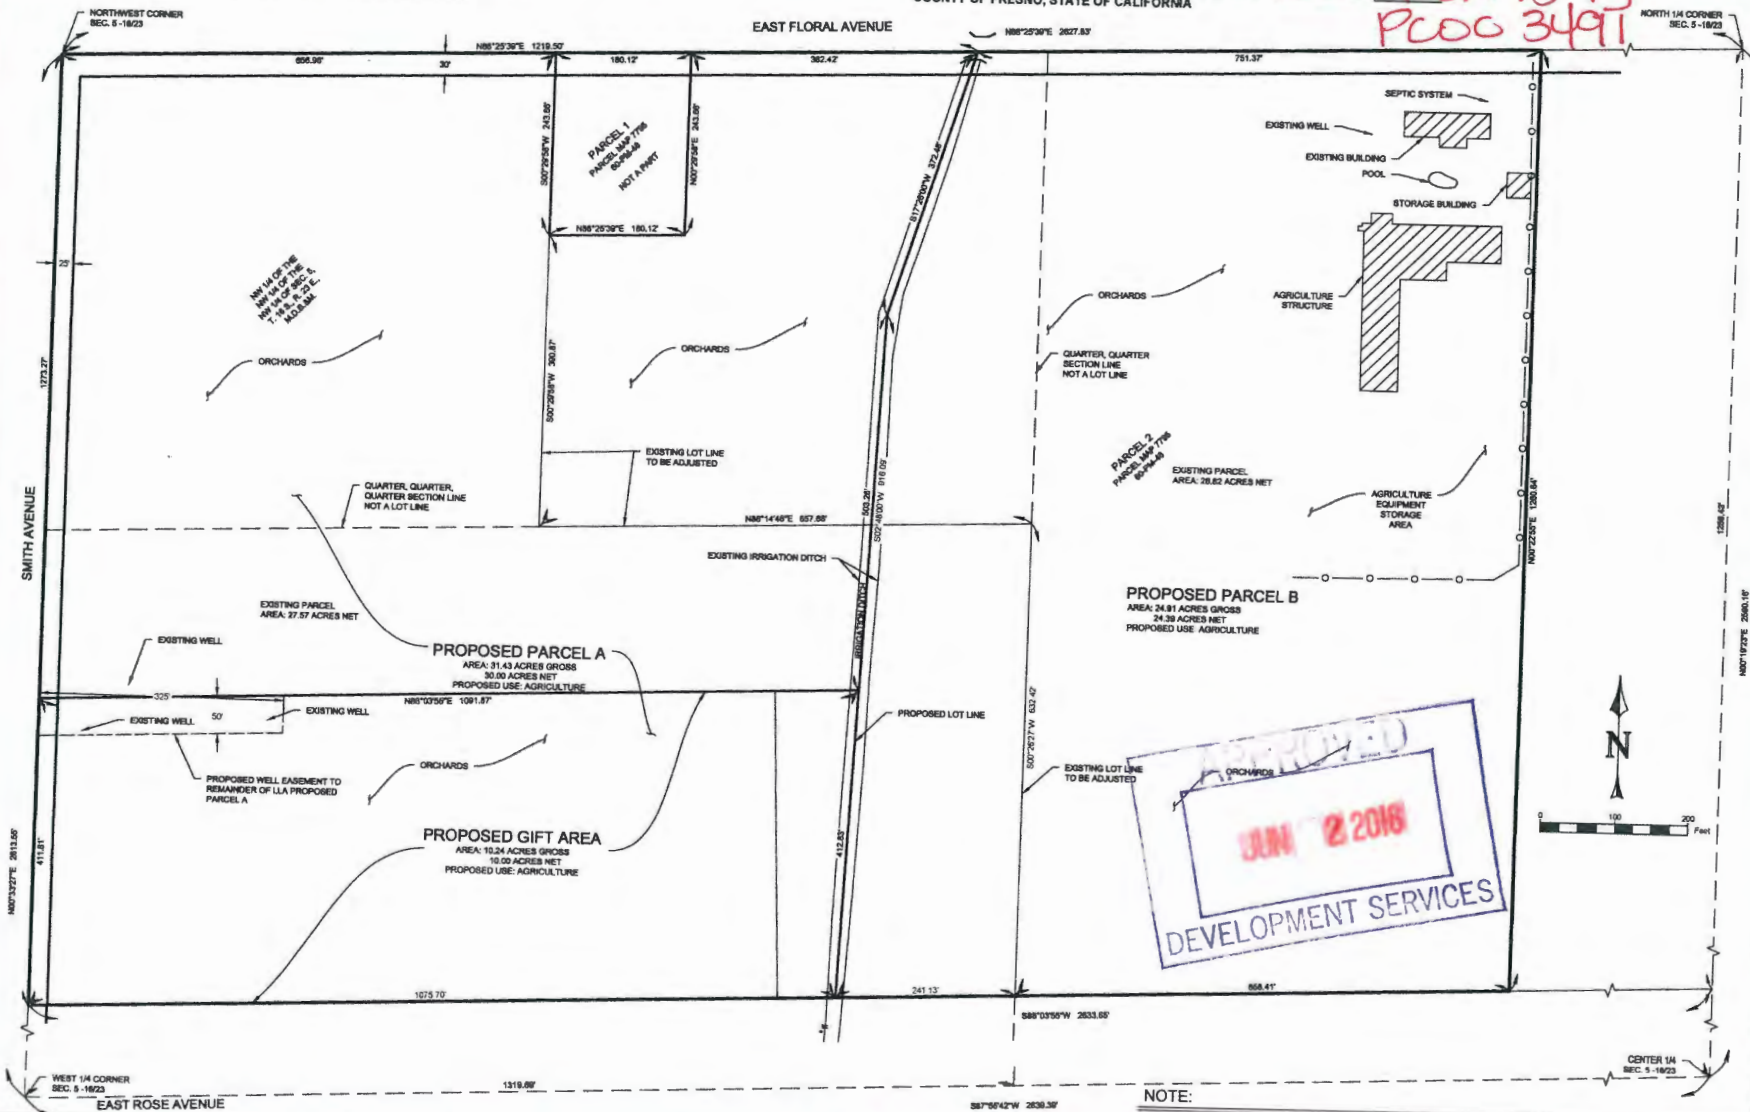


EXHIBIT F

JOE NO. 15127 - DRAWN BY NET - REV. 02/08/2016

NOTE:

ALL BEARINGS, DISTANCES AND AREAS ARE PER OR CALCULATED FROM RECORD DATA AS SHOWN ON PARCEL MAP NO. 7795, RECORDED IN BOOK 60 OF PARCEL MAPS AT PAGES 48-49, FRESNO COUNTY RECORDS.