

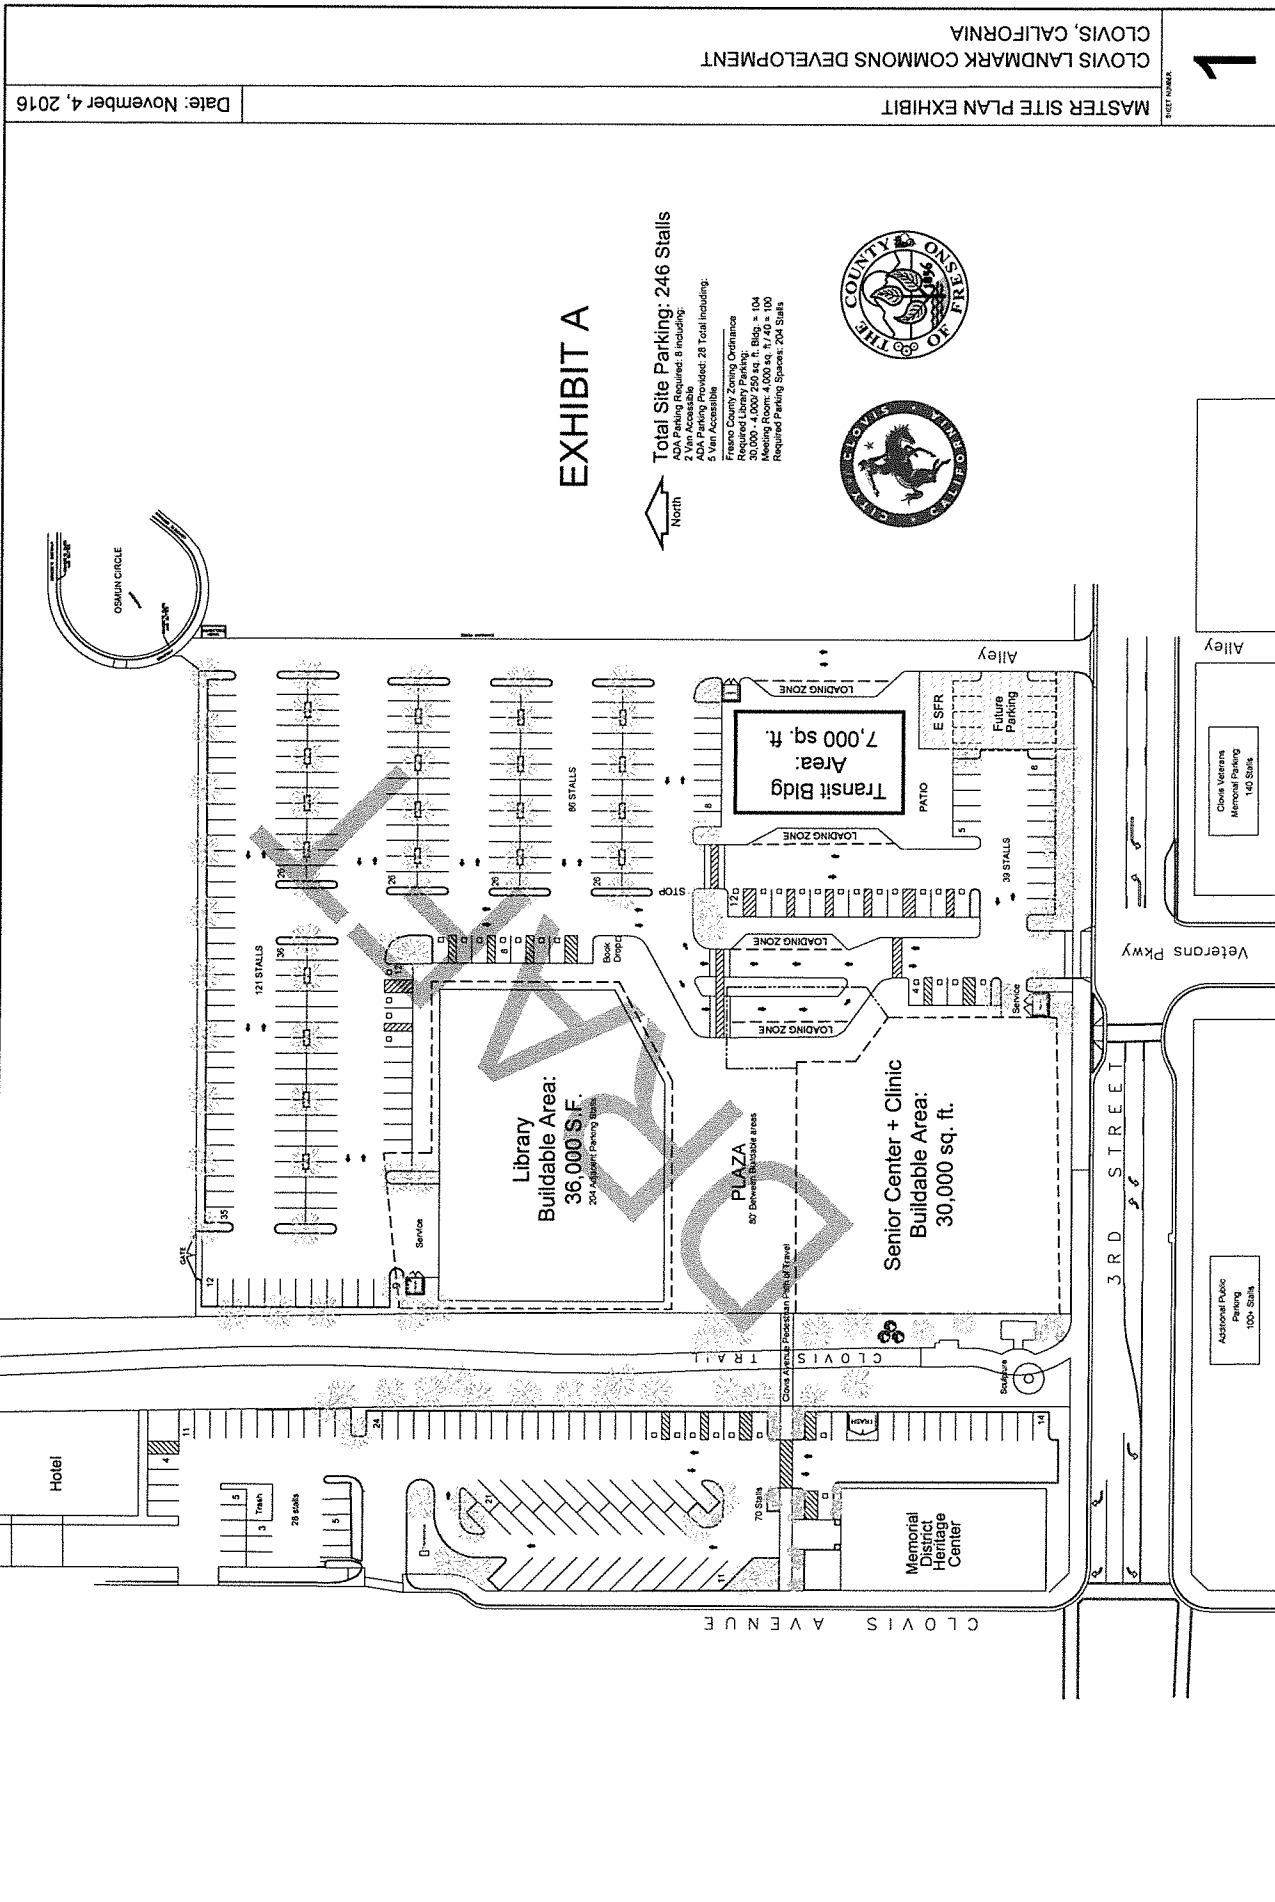


EXHIBIT A

North

Total Site Parking: 246 Stalls

ADA Parking Required: 8 including:
 5 Van Accessible

Fresno County Zoning Ordinance
 Required Library Parking:
 30,000 - 40,000 sq. ft. Bldg. = 104

